




- ### SIGN NOTES
- 01 "PILOT" MID RISE SIGN FURNISHED BY OWNER, INSTALLED BY SIGN SUPPLIER. CONCRETE FOUNDATION INSTALLED BY SIGN SUPPLIER.
  - 02 "TRUCK SCALE" INTERNALLY ILLUMINATED SIGN FURNISHED AND INSTALLED BY TRUCK SCALE SUPPLIER. CONCRETE FOUNDATION BY TRUCK SCALE SUPPLIER, ELECTRICAL PROVIDED TO SCALE BY CONTRACTOR.
  - 03 "AUTO ENTRY/EXIT" DIRECTIONAL SIGN FURNISHED BY OWNER, INSTALLED BY SIGN SUPPLIER. CONCRETE FOUNDATION.
  - 04 "TRUCK ENTRY/EXIT" DIRECTIONAL SIGN FURNISHED BY OWNER, INSTALLED BY SIGN SUPPLIER. CONCRETE FOUNDATION.
  - 05 NOT USED
  - 06 "PILOT" CANOPY LOGO FURNISHED AND INSTALLED BY CANOPY SUPPLIER.
  - 07 "PILOT" BUILDING SIGN FURNISHED BY OWNER, INSTALLED BY SIGN SUPPLIER.
  - 08 "WELCOME DRIVERS" BUILDING SIGN FURNISHED BY OWNER, INSTALLED BY SIGN SUPPLIER.
  - 09 "PJ FRESH" BUILDING SIGN FURNISHED AND INSTALLED BY SIGN SUPPLIER. ELECTRICAL INSTALLED BY CONTRACTOR.
  - 10 "CINNABON" BUILDING SIGN FURNISHED AND INSTALLED BY SIGN SUPPLIER.
  - 11 "AUNTIE ANNE'S" BUILDING SIGN FURNISHED AND INSTALLED BY SIGN SUPPLIER.
  - 12 "SUBWAY" BUILDING SIGN FURNISHED AND INSTALLED BY SIGN SUPPLIER.
  - 13 "PED-XING" SIGN FURNISHED AND INSTALLED BY CONTRACTOR.
  - 14 "HANDICAP PARKING" POLE MOUNTED SIGNS, FURNISHED AND INSTALLED BY CONTRACTOR. (SEE CIVIL DETAILS FOR MOUNTING INSTRUCTIONS).
  - 15 "PASSENGER LOADING ZONE ONLY" SIGN FURNISHED AND INSTALLED BY CONTRACTOR.

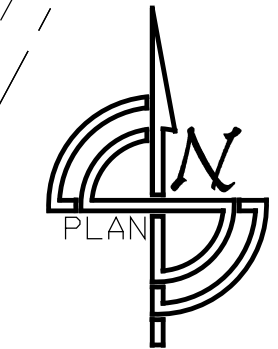

**SITE PLAN**  
1" = 50'

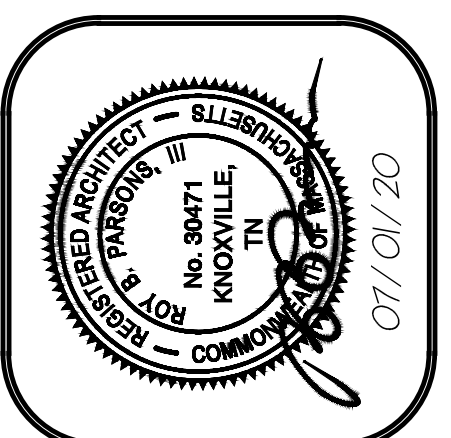

**PILOT FLYING J**  
DESIGN DEPARTMENT  
5508 LONAS ROAD  
KNOXVILLE, TENNESSEE 37909  
(865) 585-7488

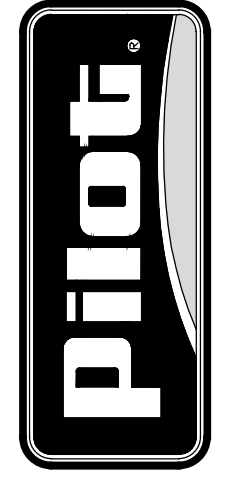

**SITE SIGNAGE PLAN**

**PILOT TRAVEL CENTER**  
400 ROUTE 15 (HAYNES STREET)  
STURBRIDGE, MA 01566



DATE: 02/14/20	DRAWN BY: MMB	PROJECT: 222-05
DATE: REV:	REVISION DESCRIPTION:	INT.:
07/01/20		MAR:
	APPENDIX #/S	

© COPYRIGHT 2020 UNPUBLISHED  
PILOT FLYING J  
THIS DRAWING IS CONFIDENTIAL.  
NO USE OR REPRODUCTION OF THIS DRAWING  
IS PERMITTED EXCEPT AS EXPRESSLY  
AUTHORIZED BY PILOT FLYING J.


SHEET:  
**SS1**

SIGN NOTES

- 01 "PILOT" MID RISE SIGN FURNISHED BY OWNER, INSTALLED BY SIGN SUPPLIER. CONCRETE FOUNDATION INSTALLED BY SIGN SUPPLIER.
- 02 "TRUCK SCALE" INTERNALLY ILLUMINATED SIGN FURNISHED AND INSTALLED BY TRUCK SCALE SUPPLIER. CONCRETE FOUNDATION BY TRUCK SCALE SUPPLIER. ELECTRICAL PROVIDED TO SCALE BY CONTRACTOR.
- 03 "AUTO ENTRY/EXIT" DIRECTIONAL SIGN FURNISHED BY OWNER, INSTALLED BY SIGN SUPPLIER. CONCRETE FOUNDATION.
- 04 "TRUCK ENTRY/EXIT" DIRECTIONAL SIGN FURNISHED BY OWNER, INSTALLED BY SIGN SUPPLIER. CONCRETE FOUNDATION.
- 05 NOT USED
- 06 "PILOT" CANOPY LOGO FURNISHED AND INSTALLED BY CANOPY SUPPLIER.
- 07 "PILOT" BUILDING SIGN FURNISHED BY OWNER, INSTALLED BY SIGN SUPPLIER.
- 08 "WELCOME DRIVERS" BUILDING SIGN FURNISHED BY OWNER, INSTALLED BY SIGN SUPPLIER.
- 09 "PJ FRESH" BUILDING SIGN FURNISHED AND INSTALLED BY SIGN SUPPLIER. ELECTRICAL INSTALLED BY CONTRACTOR.
- 10 "CINNABON" BUILDING SIGN FURNISHED AND INSTALLED BY SIGN SUPPLIER.
- 11 "AUNTIE ANNE'S" BUILDING SIGN FURNISHED AND INSTALLED BY SIGN SUPPLIER.
- 12 "SUBWAY" BUILDING SIGN FURNISHED AND INSTALLED BY SIGN SUPPLIER.
- 13 "PED-XING" SIGN FURNISHED AND INSTALLED BY CONTRACTOR.
- 14 "HANDICAP PARKING" POLE MOUNTED SIGNS, FURNISHED AND INSTALLED BY CONTRACTOR. (SEE CIVIL DETAILS FOR MOUNTING INSTRUCTIONS).
- 15 "PASSENGER LOADING ZONE ONLY" SIGN FURNISHED AND INSTALLED BY CONTRACTOR.

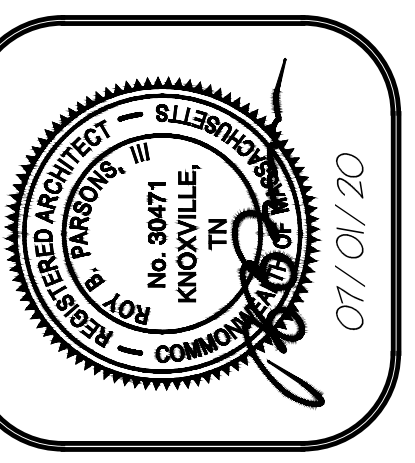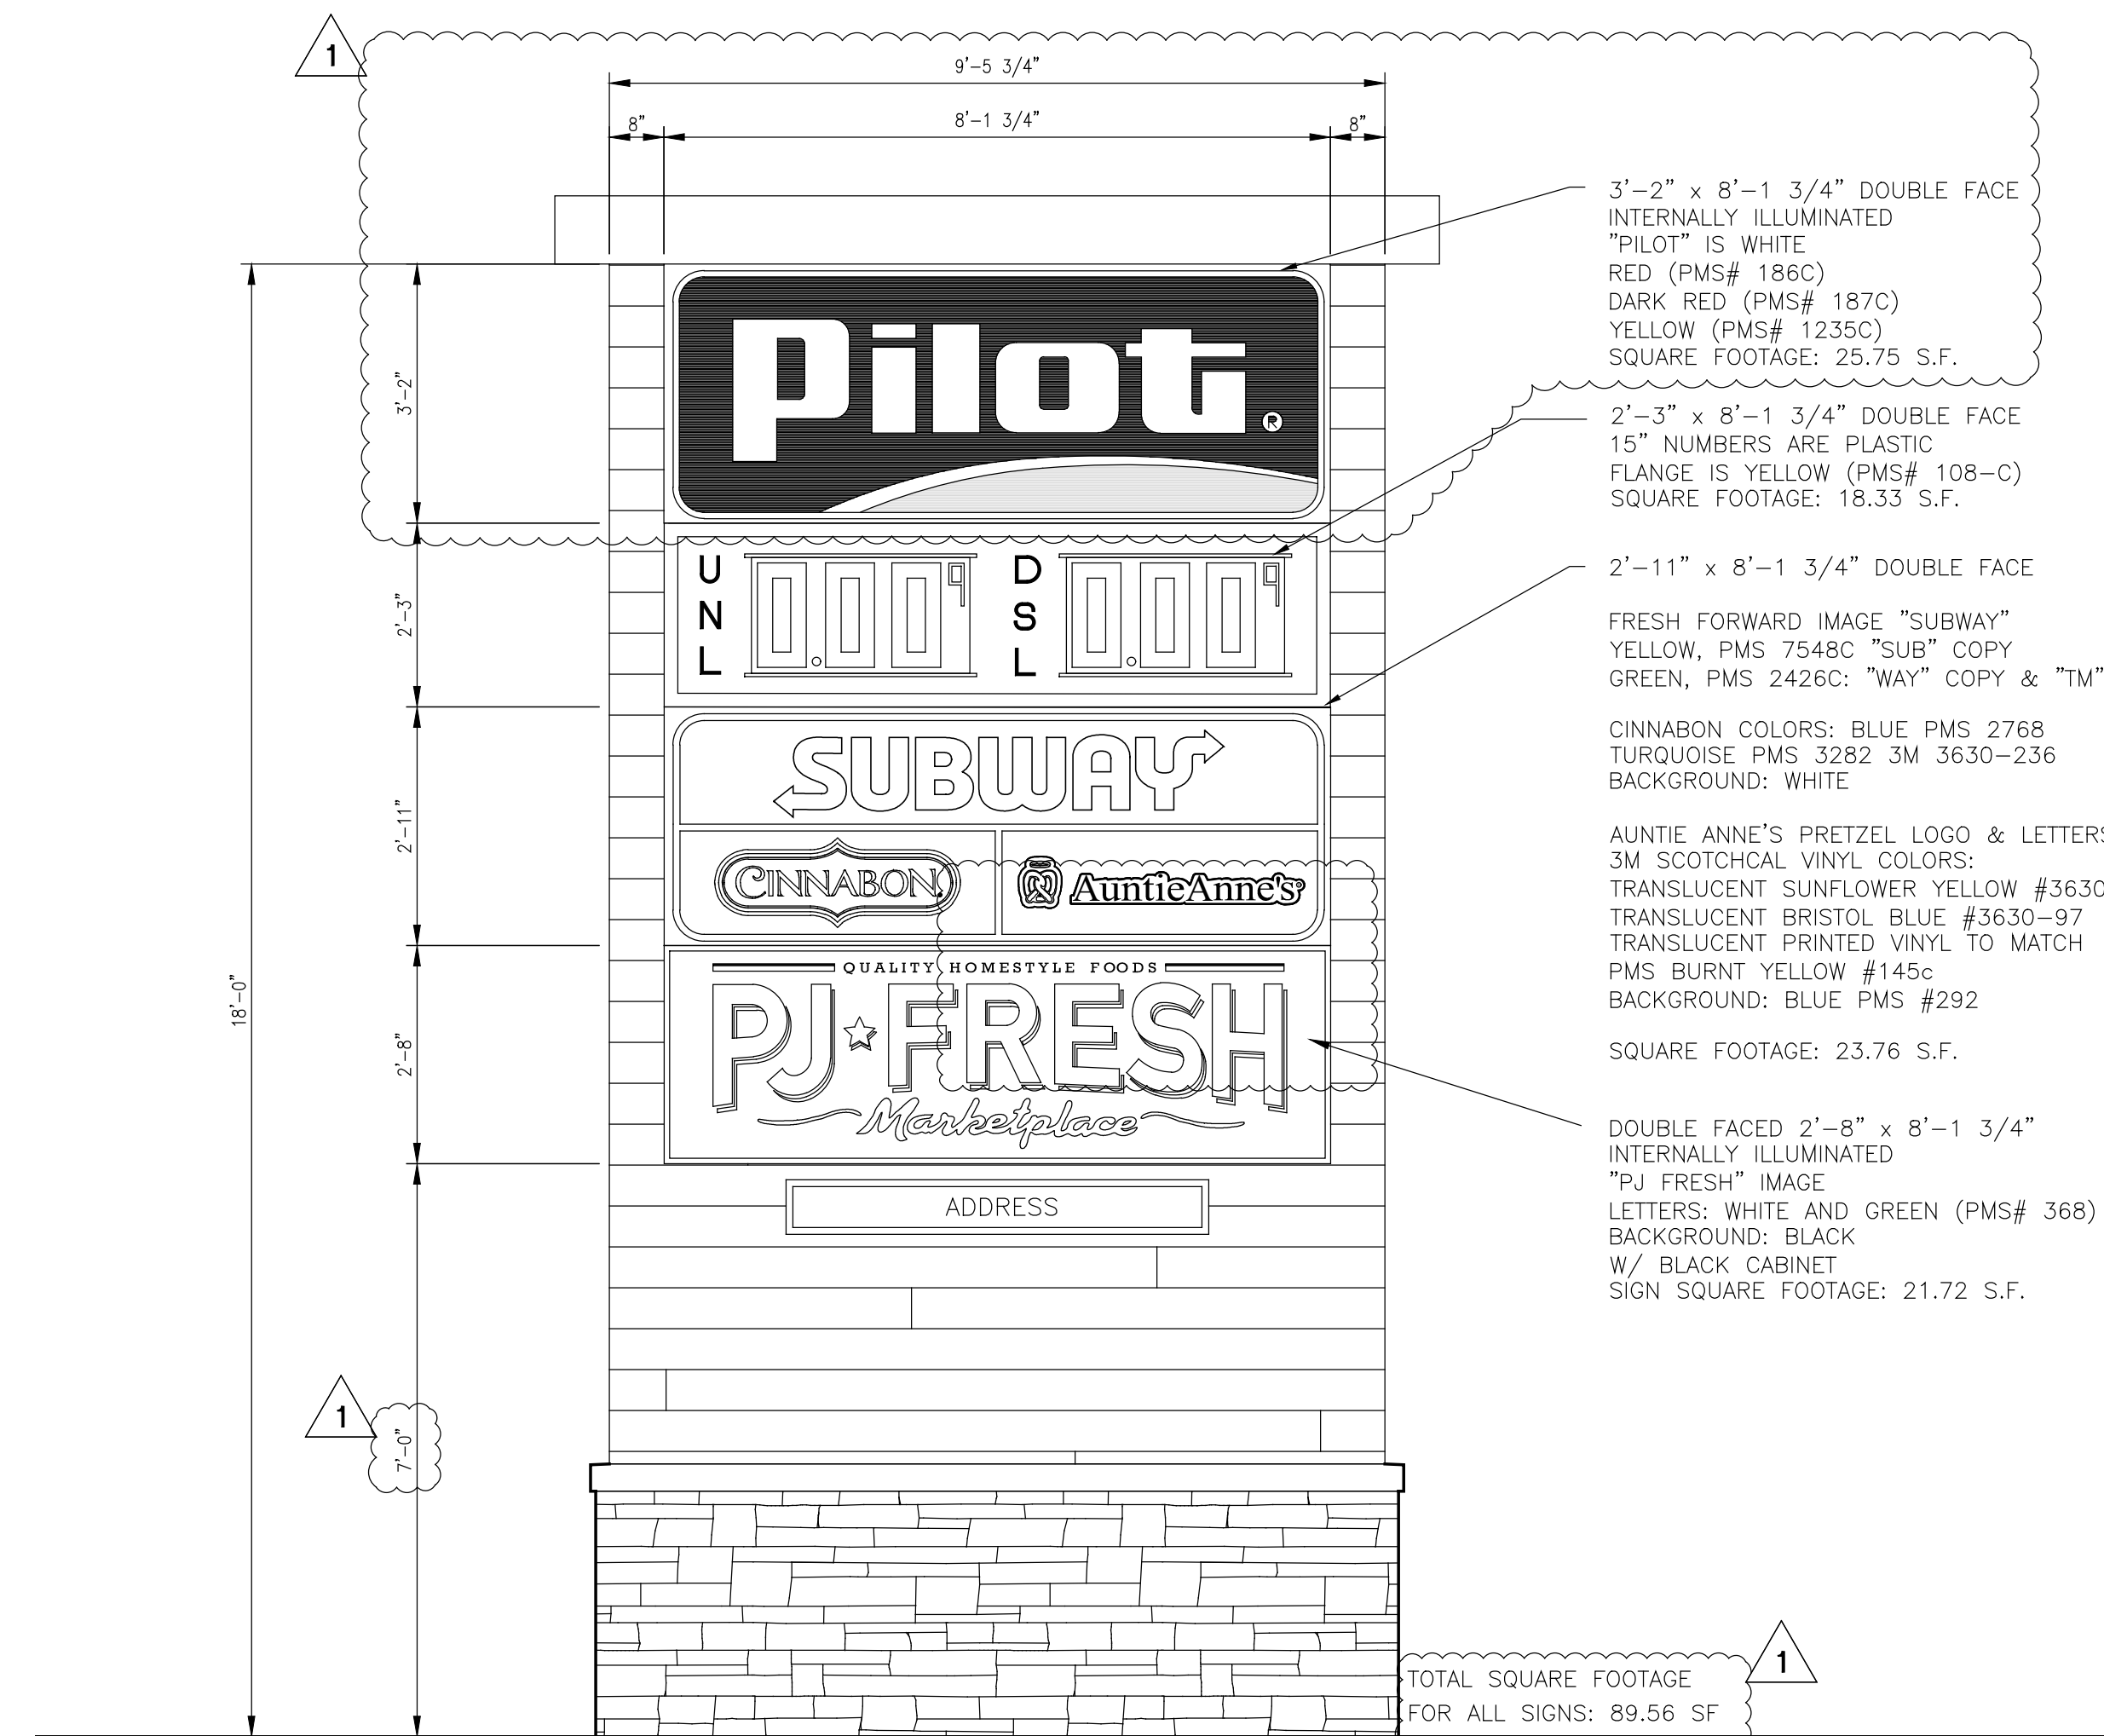

PILOT FLYING J  
DESIGN DEPARTMENT  
5508 LONAS ROAD  
KNOXVILLE, TENNESSEE 37909  
(865) 588-7488

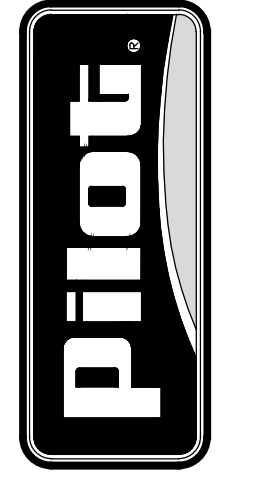


ID SIGNS AND  
SIGN SCHEDULE

PILOT TRAVEL CENTER  
400 ROUTE 15 (HAYNES STREET)  
STURBRIDGE, MA 01566

DATE	REV.	REVISION DESCRIPTION	INT. #	DATE
07/01/20	1	ADDENDUM #6		



© COPYRIGHT 2020 UNPUBLISHED  
PILOT FLYING J  
THIS DRAWING IS CONFIDENTIAL  
NO USE OR REPRODUCTION OF THIS DRAWING  
IS PERMITTED EXCEPT AS EXPRESSLY  
AUTHORIZED BY PILOT FLYING J.

SHEET:  
**SS2**

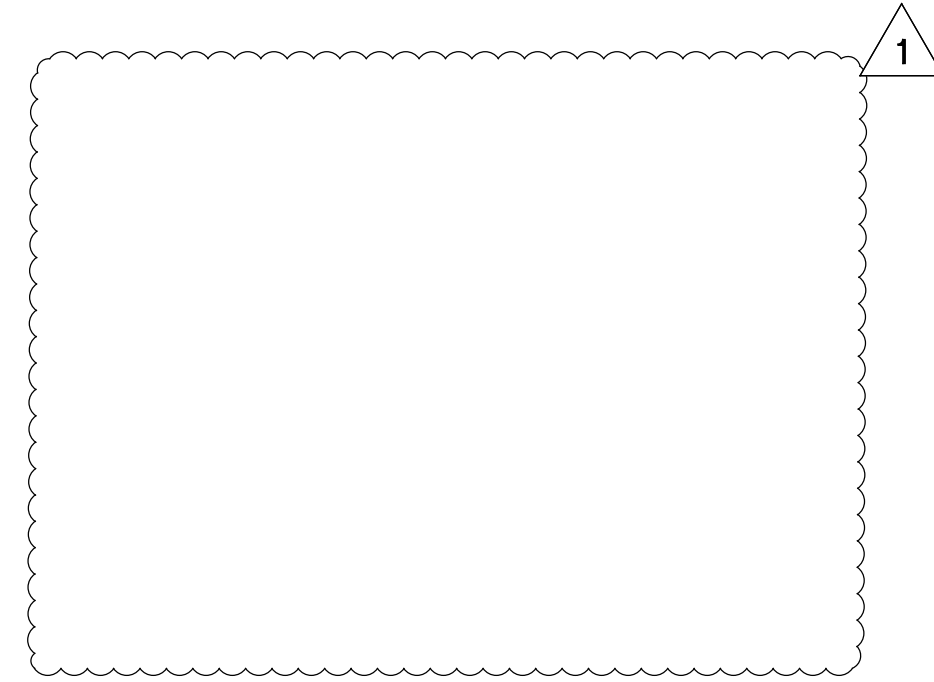

**CANOPY SIGNS**


SCALE: 3/8" = 1'-0"

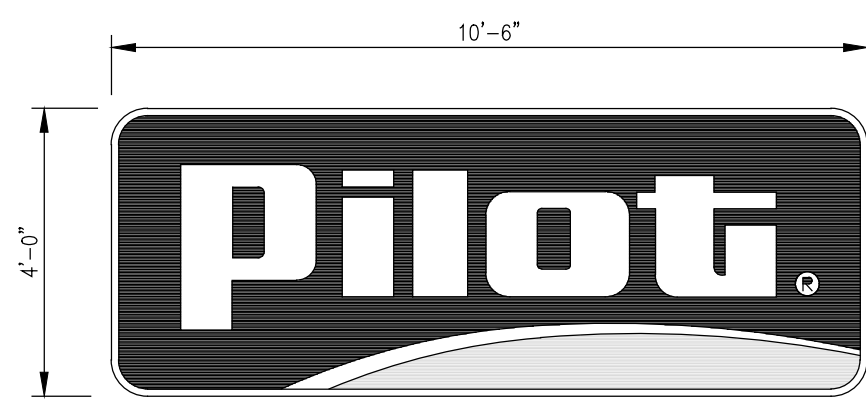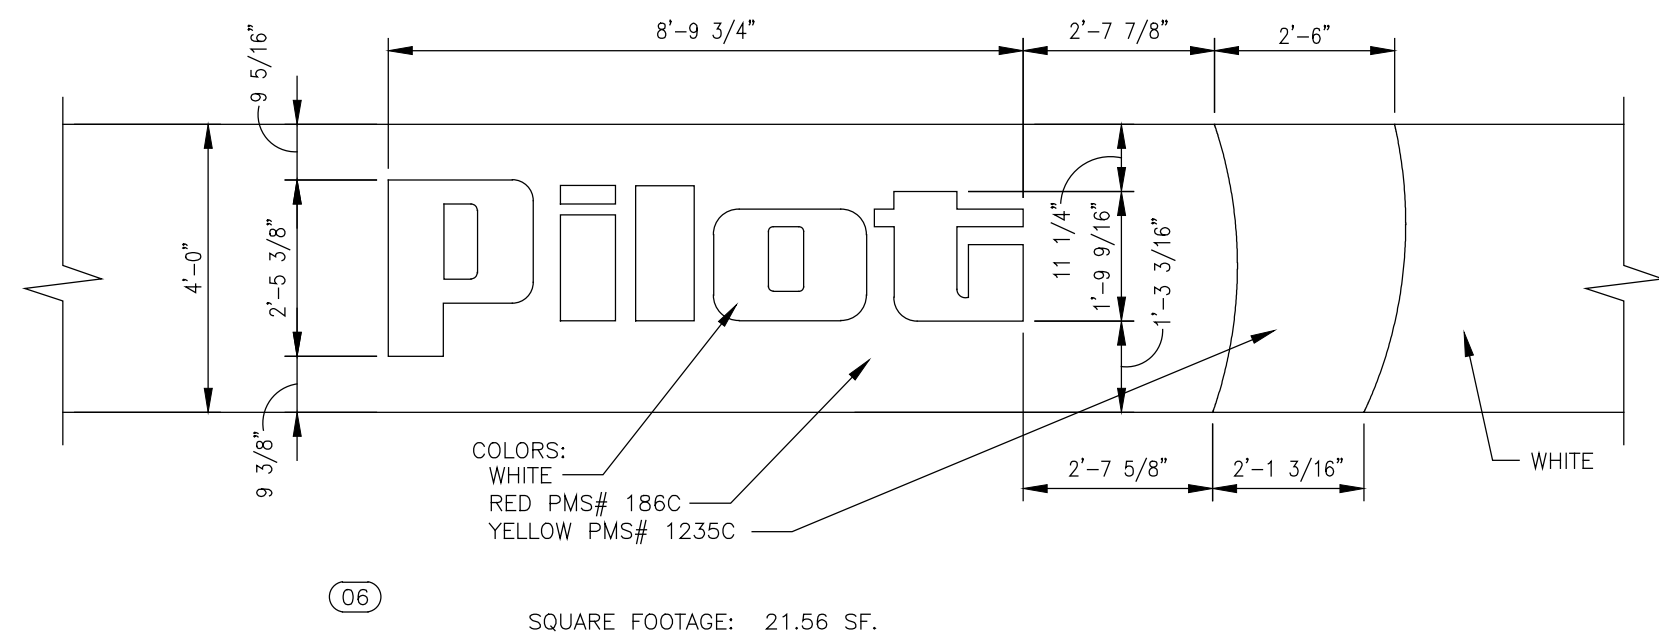


SQUARE FOOTAGE: 42 SF. (07)  
COLORS:  
RED - PMS# 186C  
DARK RED - PMS# 187C  
YELLOW - PMS# 1235C  
SINGLE FACE WALL SIGN WITH BLACK CABINET AND RETAINER.




SQUARE FOOTAGE: 16.00 SF. (08)  
INDIVIDUAL WHITE LETTERS, INTERNALLY ILLUMINATED, DARK BRONZE ANODIZED CABINET

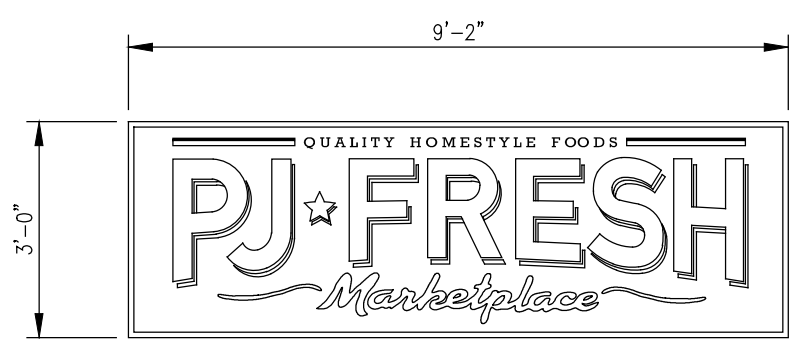


SQUARE FOOTAGE: 27.50 SF. (09)  
PJ FRESH IMAGE  
LETTERS: WHITE AND GREEN (PMS# 368)  
BACKGROUND: BLACK  
SINGLE FACE WALL SIGN WITH BLACK CABINET AND RETAINER.

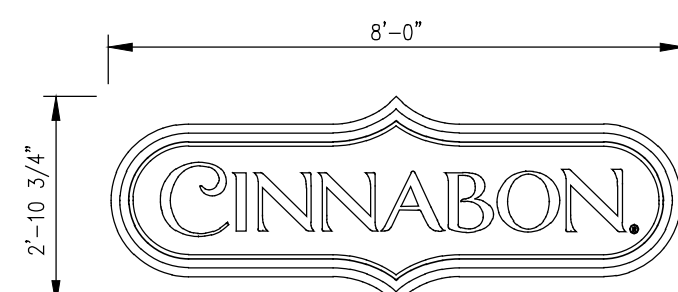

SQUARE FOOTAGE: 22.93 SF. (10)  
COLORS:  
BLUE PMS 2768  
TURQUOISE PMS 32B2  
3M 3630-236

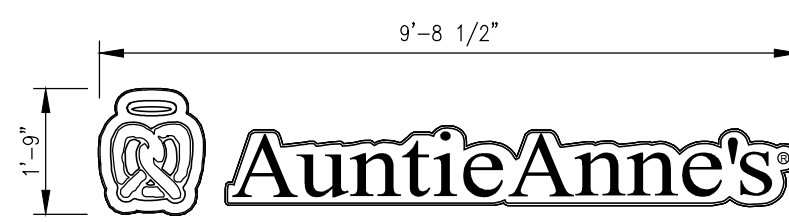


SQUARE FOOTAGE: 16.94 SF. (11)  
AUNTIE ANNE'S PRETZEL LOGO AND LETTERS  
3M SCOTCHCAL VINYL COLORS:  
TRANSLUCENT SUNFLOWER YELLOW #3630-25  
TRANSLUCENT BRISTOL BLUE #3630-97  
TRANSLUCENT PRINTED VINYL TO MATCH  
PMS BURNT YELLOW #145C  
WALL SIGN WITH BLACK CABINETS

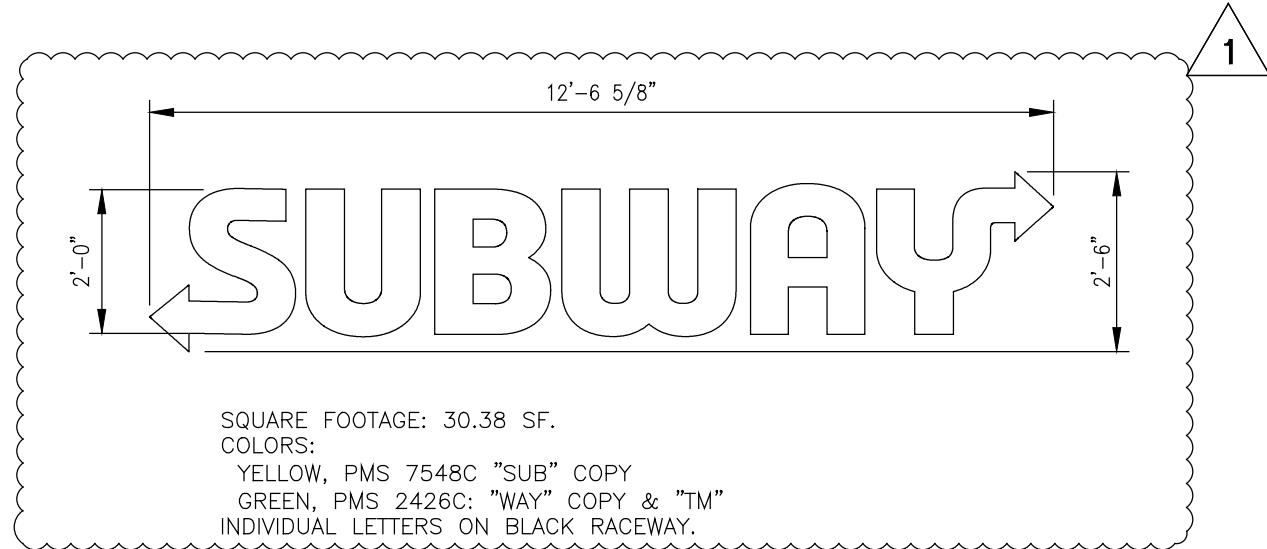

SQUARE FOOTAGE: 30.38 SF. (12)  
COLORS:  
YELLOW, PMS 7548C "SUB" COPY  
GREEN, PMS 2426C: "WAY" COPY & "TM"  
INDIVIDUAL LETTERS ON BLACK RACEWAY.

**BUILDING SIGNS**


SCALE: 3/8" = 1'-0"

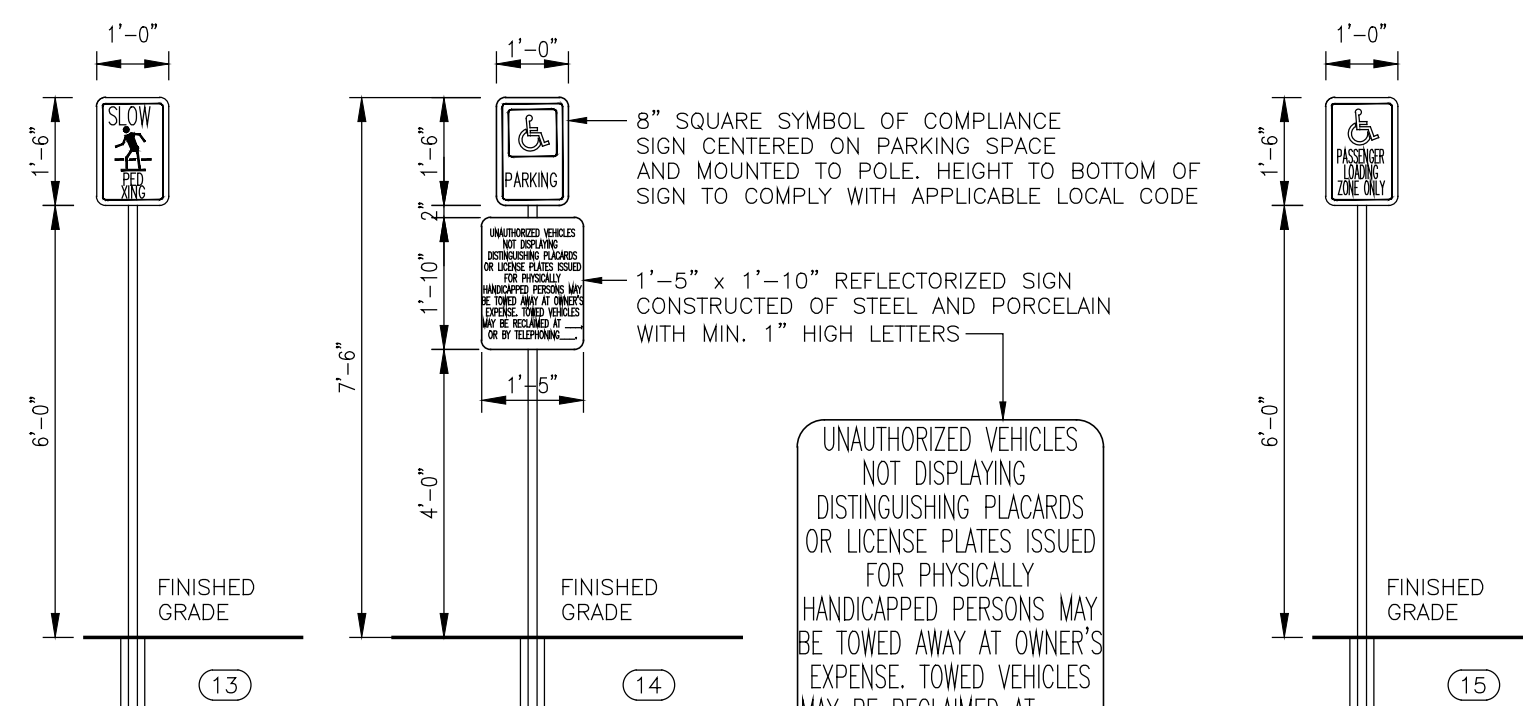

NOTE:  
CORE DRILL 4" HOLE  
SET U-CHANNEL POSTS PLUMB  
WITH NON-SHRINK GROUT.

**FREESTANDING SIGNS**


SCALE: 3/8" = 1'-0"

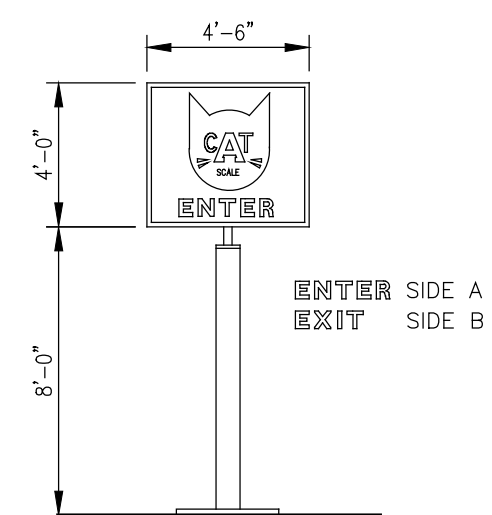

DOUBLE FACE SIGN INTERNALLY ILLUMINATED SQUARE FOOTAGE: 18.00 SF. (02)  
SCALE: 3/16" = 1'-0"


**SIGN NOTES**

- (01) "PILOT" MID RISE SIGN FURNISHED BY OWNER, INSTALLED BY SIGN SUPPLIER. CONCRETE FOUNDATION INSTALLED BY SIGN SUPPLIER.
- (02) "TRUCK SCALE" INTERNALLY ILLUMINATED SIGN FURNISHED AND INSTALLED BY TRUCK SCALE SUPPLIER. CONCRETE FOUNDATION BY TRUCK SCALE SUPPLIER. ELECTRICAL PROVIDED TO SCALE BY CONTRACTOR.
- (03) "AUTO ENTRY/EXIT" DIRECTIONAL SIGN FURNISHED BY OWNER, INSTALLED BY SIGN SUPPLIER. CONCRETE FOUNDATION.
- (04) "TRUCK ENTRY/EXIT" DIRECTIONAL SIGN FURNISHED BY OWNER, INSTALLED BY SIGN SUPPLIER. CONCRETE FOUNDATION.
- (05) NOT USED
- (06) "PILOT" CANOPY LOGO FURNISHED AND INSTALLED BY CANOPY SUPPLIER.
- (07) "PILOT" BUILDING SIGN FURNISHED BY OWNER, INSTALLED BY SIGN SUPPLIER.
- (08) "WELCOME DRIVERS" BUILDING SIGN FURNISHED BY OWNER, INSTALLED BY SIGN SUPPLIER.
- (09) "PJ FRESH" BUILDING SIGN FURNISHED AND INSTALLED BY SIGN SUPPLIER. ELECTRICAL INSTALLED BY CONTRACTOR.
- (10) "GINNABON" BUILDING SIGN FURNISHED AND INSTALLED BY SIGN SUPPLIER.
- (11) "AUNTIE ANNE'S" BUILDING SIGN FURNISHED AND INSTALLED BY SIGN SUPPLIER.
- (12) "SUBWAY" BUILDING SIGN FURNISHED AND INSTALLED BY SIGN SUPPLIER.
- (13) "PED-XING" SIGN FURNISHED AND INSTALLED BY CONTRACTOR.
- (14) "HANDICAP PARKING" POLE MOUNTED SIGNS, FURNISHED AND INSTALLED BY CONTRACTOR. (SEE CIVIL DETAILS FOR MOUNTING INSTRUCTIONS).
- (15) "PASSENGER LOADING ZONE ONLY" SIGN FURNISHED AND INSTALLED BY CONTRACTOR.

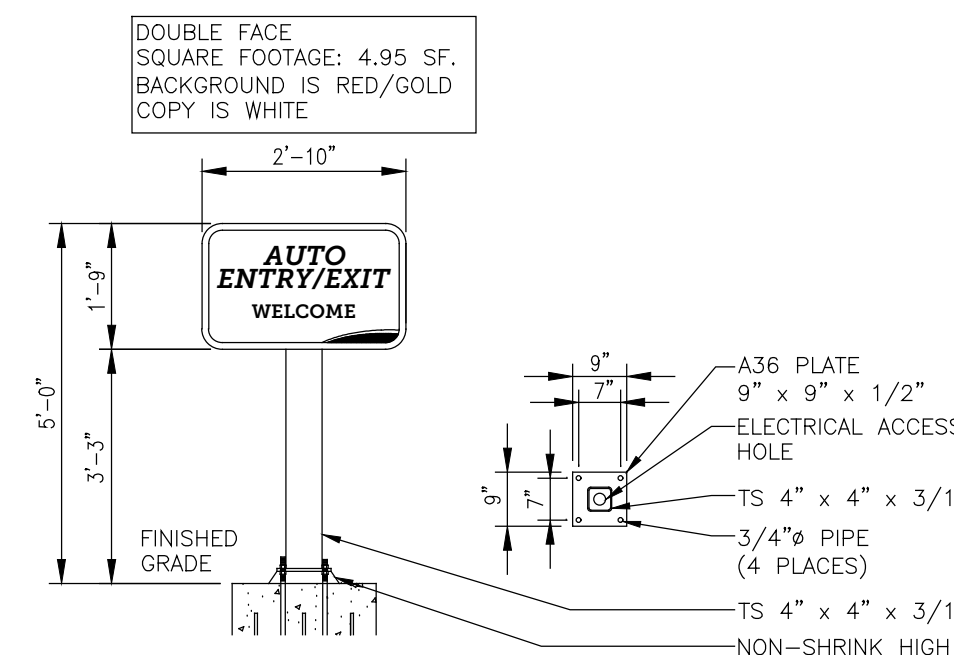


**DIRECTIONAL SIGNS**

SCALE: 3/8" = 1'-0"

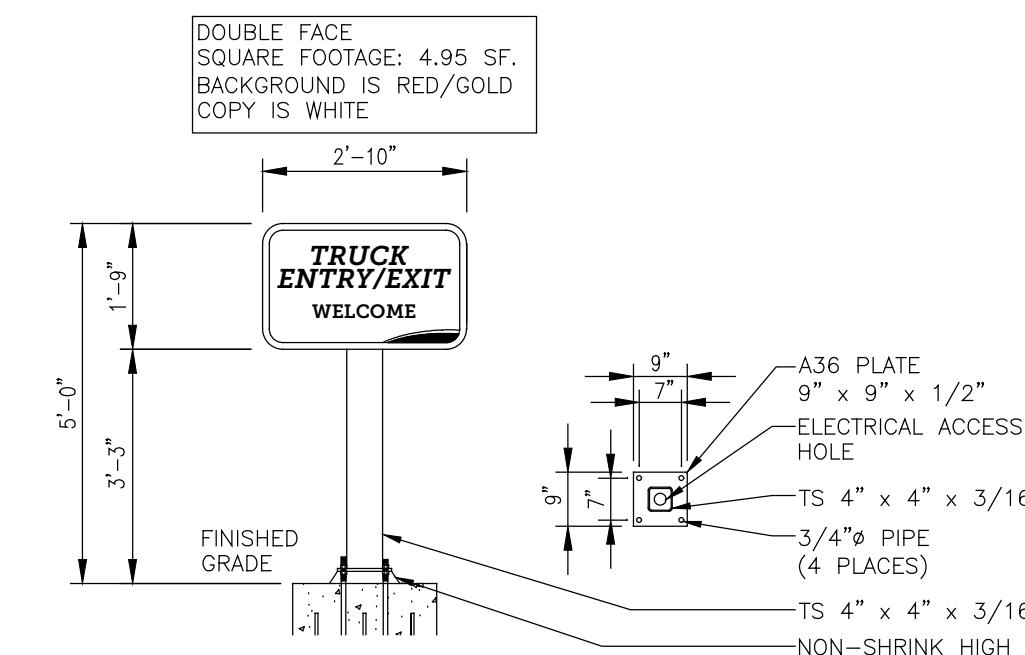

**DIRECTIONAL SIGNS**

SCALE: 3/8" = 1'-0"

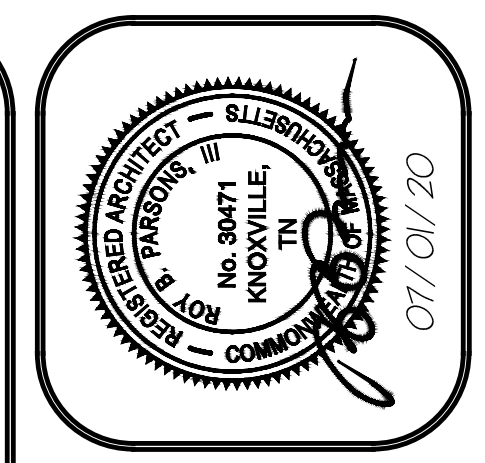

PILOT FLYING J  
DESIGN DEPARTMENT  
5508 LONAS ROAD  
KNOXVILLE, TENNESSEE 37909  
(865) 585-7488



FREESTANDING, DIRECTIONAL,  
AND CANOPY SIGNS

PILOT TRAVEL CENTER  
400 ROUTE 15 (HAYNES STREET)  
STURBRIDGE, MA 01566

DATE: 02/14/20	DRAWN BY: MMB	PROJECT: 222-05	INT. 1
DATE: REV: 07/01/20	REVISION DESCRIPTION:	ADENDUM #6	MAKE

© COPYRIGHT 2020 (UNPUBLISHED)  
PILOT FLYING J  
THIS DRAWING IS CONFIDENTIAL  
NO USE OR REPRODUCTION OF THIS DRAWING  
IS PERMITTED EXCEPT AS EXPRESSLY  
AUTHORIZED BY PILOT FLYING J.