


SIGN NOTES

- 01 "PILOT" MID RISE SIGN FURNISHED BY OWNER, INSTALLED BY SIGN SUPPLIER. CONCRETE FOUNDATION INSTALLED BY SIGN SUPPLIER.
- 02 "TRUCK SCALE" INTERNALLY ILLUMINATED SIGN FURNISHED AND INSTALLED BY TRUCK SCALE SUPPLIER. CONCRETE FOUNDATION BY TRUCK SCALE SUPPLIER, ELECTRICAL PROVIDED TO SCALE BY CONTRACTOR.
- 03 "AUTO ENTRY/EXIT" DIRECTIONAL SIGN FURNISHED BY OWNER, INSTALLED BY SIGN SUPPLIER. CONCRETE FOUNDATION.
- 04 "TRUCK ENTRY/EXIT" DIRECTIONAL SIGN FURNISHED BY OWNER, INSTALLED BY SIGN SUPPLIER. CONCRETE FOUNDATION.
- 05 DEF LED PRICER SIGN FURNISHED BY OWNER, INSTALLED BY SIGN SUPPLIER. ELECTRICAL INSTALLED BY CONTRACTOR.
- 06 "PILOT" CANOPY LOGO FURNISHED AND INSTALLED BY CANOPY SUPPLIER.
- 07 "PILOT" BUILDING SIGN FURNISHED BY OWNER, INSTALLED BY SIGN SUPPLIER.
- 08 "WELCOME DRIVERS" BUILDING SIGN FURNISHED BY OWNER, INSTALLED BY SIGN SUPPLIER.
- 09 "PJ FRESH" BUILDING SIGN FURNISHED AND INSTALLED BY SIGN SUPPLIER. ELECTRICAL INSTALLED BY CONTRACTOR.
- 10 "CINNABON" BUILDING SIGN FURNISHED AND INSTALLED BY SIGN SUPPLIER.
- 11 "AUNTIE ANNE'S" BUILDING SIGN FURNISHED AND INSTALLED BY SIGN SUPPLIER.
- 12 "SUBWAY" BUILDING SIGN FURNISHED AND INSTALLED BY SIGN SUPPLIER.
- 13 "PED-XING" SIGN FURNISHED AND INSTALLED BY CONTRACTOR.
- 14 "HANDICAP PARKING" POLE MOUNTED SIGNS, FURNISHED AND INSTALLED BY CONTRACTOR. (SEE CIVIL DETAILS FOR MOUNTING INSTRUCTIONS).
- 15 "PASSENGER LOADING ZONE ONLY" SIGN FURNISHED AND INSTALLED BY CONTRACTOR.

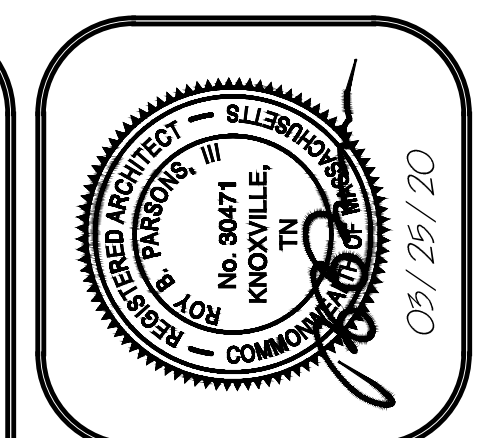

PILOT FLYING J
DESIGN DEPARTMENT
 5508 LONAS ROAD
 KNOXVILLE, TENNESSEE 37909
 (865) 588-7488

SITE SIGNAGE PLAN


PILOT TRAVEL CENTER
 400 ROUTE 15 (HAYNES STREET)
 STURBRIDGE, MA 01566

DATE: 02/14/20	DRAWN BY: MMB	PROJECT: 222-05
REV:	REV:	INT.:
REVISION DESCRIPTION:		


© COPYRIGHT 2020 UNPUBLISHED
 PILOT FLYING J
 CONFIDENTIAL
 THIS DRAWING IS CONFIDENTIAL
 NO USE OR DISCLOSURE OF THIS DRAWING
 IS PERMITTED EXCEPT AS EXPRESSLY
 AUTHORIZED BY PILOT FLYING J.

SHEET:
SS1

SITE PLAN
 1" = 50'

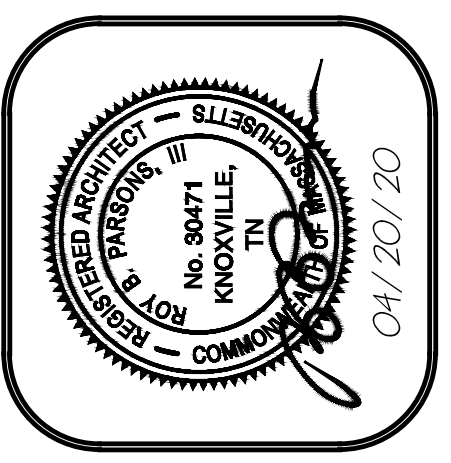

PILOT FLYING J
 DESIGN DEPARTMENT
 5508 LONAS ROAD
 KNOXVILLE, TENNESSEE 37909
 (865) 588-7488

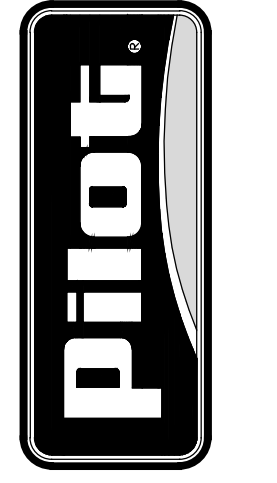

ID SIGNS AND SIGN SCHEDULE
PILOT TRAVEL CENTER
 400 ROUTE 15 (HAYNES STREET)
 STURBRIDGE, MA 01566


DATE	REV.	REVISION DESCRIPTION	INT.
02/14/20		PROJECT: 222-05	

© COPYRIGHT 2020 UNPUBLISHED
 PILOT FLYING J
 CONFIDENTIAL
 THIS DRAWING IS CONFIDENTIAL
 NO USE OR DISCLOSURE OF THIS DRAWING
 IS PERMITTED EXCEPT AS EXPRESSLY
 AUTHORIZED BY PILOT FLYING J.


SHEET:
SS2

SIGN NOTES

- 01 "PILOT" MID RISE SIGN FURNISHED BY OWNER, INSTALLED BY SIGN SUPPLIER. CONCRETE FOUNDATION INSTALLED BY SIGN SUPPLIER.
- 02 "TRUCK SCALE" INTERNALLY ILLUMINATED SIGN FURNISHED AND INSTALLED BY TRUCK SCALE SUPPLIER. CONCRETE FOUNDATION BY TRUCK SCALE SUPPLIER, ELECTRICAL PROVIDED TO SCALE BY CONTRACTOR.
- 03 "AUTO ENTRY/EXIT" DIRECTIONAL SIGN FURNISHED BY OWNER, INSTALLED BY SIGN SUPPLIER. CONCRETE FOUNDATION.
- 04 "TRUCK ENTRY/EXIT" DIRECTIONAL SIGN FURNISHED BY OWNER, INSTALLED BY SIGN SUPPLIER. CONCRETE FOUNDATION.
- 05 DEF LED PRICER SIGN FURNISHED BY OWNER, INSTALLED BY SIGN SUPPLIER. ELECTRICAL INSTALLED BY CONTRACTOR.
- 06 "PILOT" CANOPY LOGO FURNISHED AND INSTALLED BY CANOPY SUPPLIER.
- 07 "PILOT" BUILDING SIGN FURNISHED BY OWNER, INSTALLED BY SIGN SUPPLIER.
- 08 "WELCOME DRIVERS" BUILDING SIGN FURNISHED BY OWNER, INSTALLED BY SIGN SUPPLIER.
- 09 "PJ FRESH" BUILDING SIGN FURNISHED AND INSTALLED BY SIGN SUPPLIER. ELECTRICAL INSTALLED BY CONTRACTOR.
- 10 "GINNABON" BUILDING SIGN FURNISHED AND INSTALLED BY SIGN SUPPLIER.
- 11 "AUNTIE ANNE'S" BUILDING SIGN FURNISHED AND INSTALLED BY SIGN SUPPLIER.
- 12 "SUBWAY" BUILDING SIGN FURNISHED AND INSTALLED BY SIGN SUPPLIER.
- 13 "PED-XING" SIGN FURNISHED AND INSTALLED BY CONTRACTOR.
- 14 "HANDICAP PARKING" POLE MOUNTED SIGNS, FURNISHED AND INSTALLED BY CONTRACTOR. (SEE CIVIL DETAILS FOR MOUNTING INSTRUCTIONS).
- 15 "PASSENGER LOADING ZONE ONLY" SIGN FURNISHED AND INSTALLED BY CONTRACTOR.

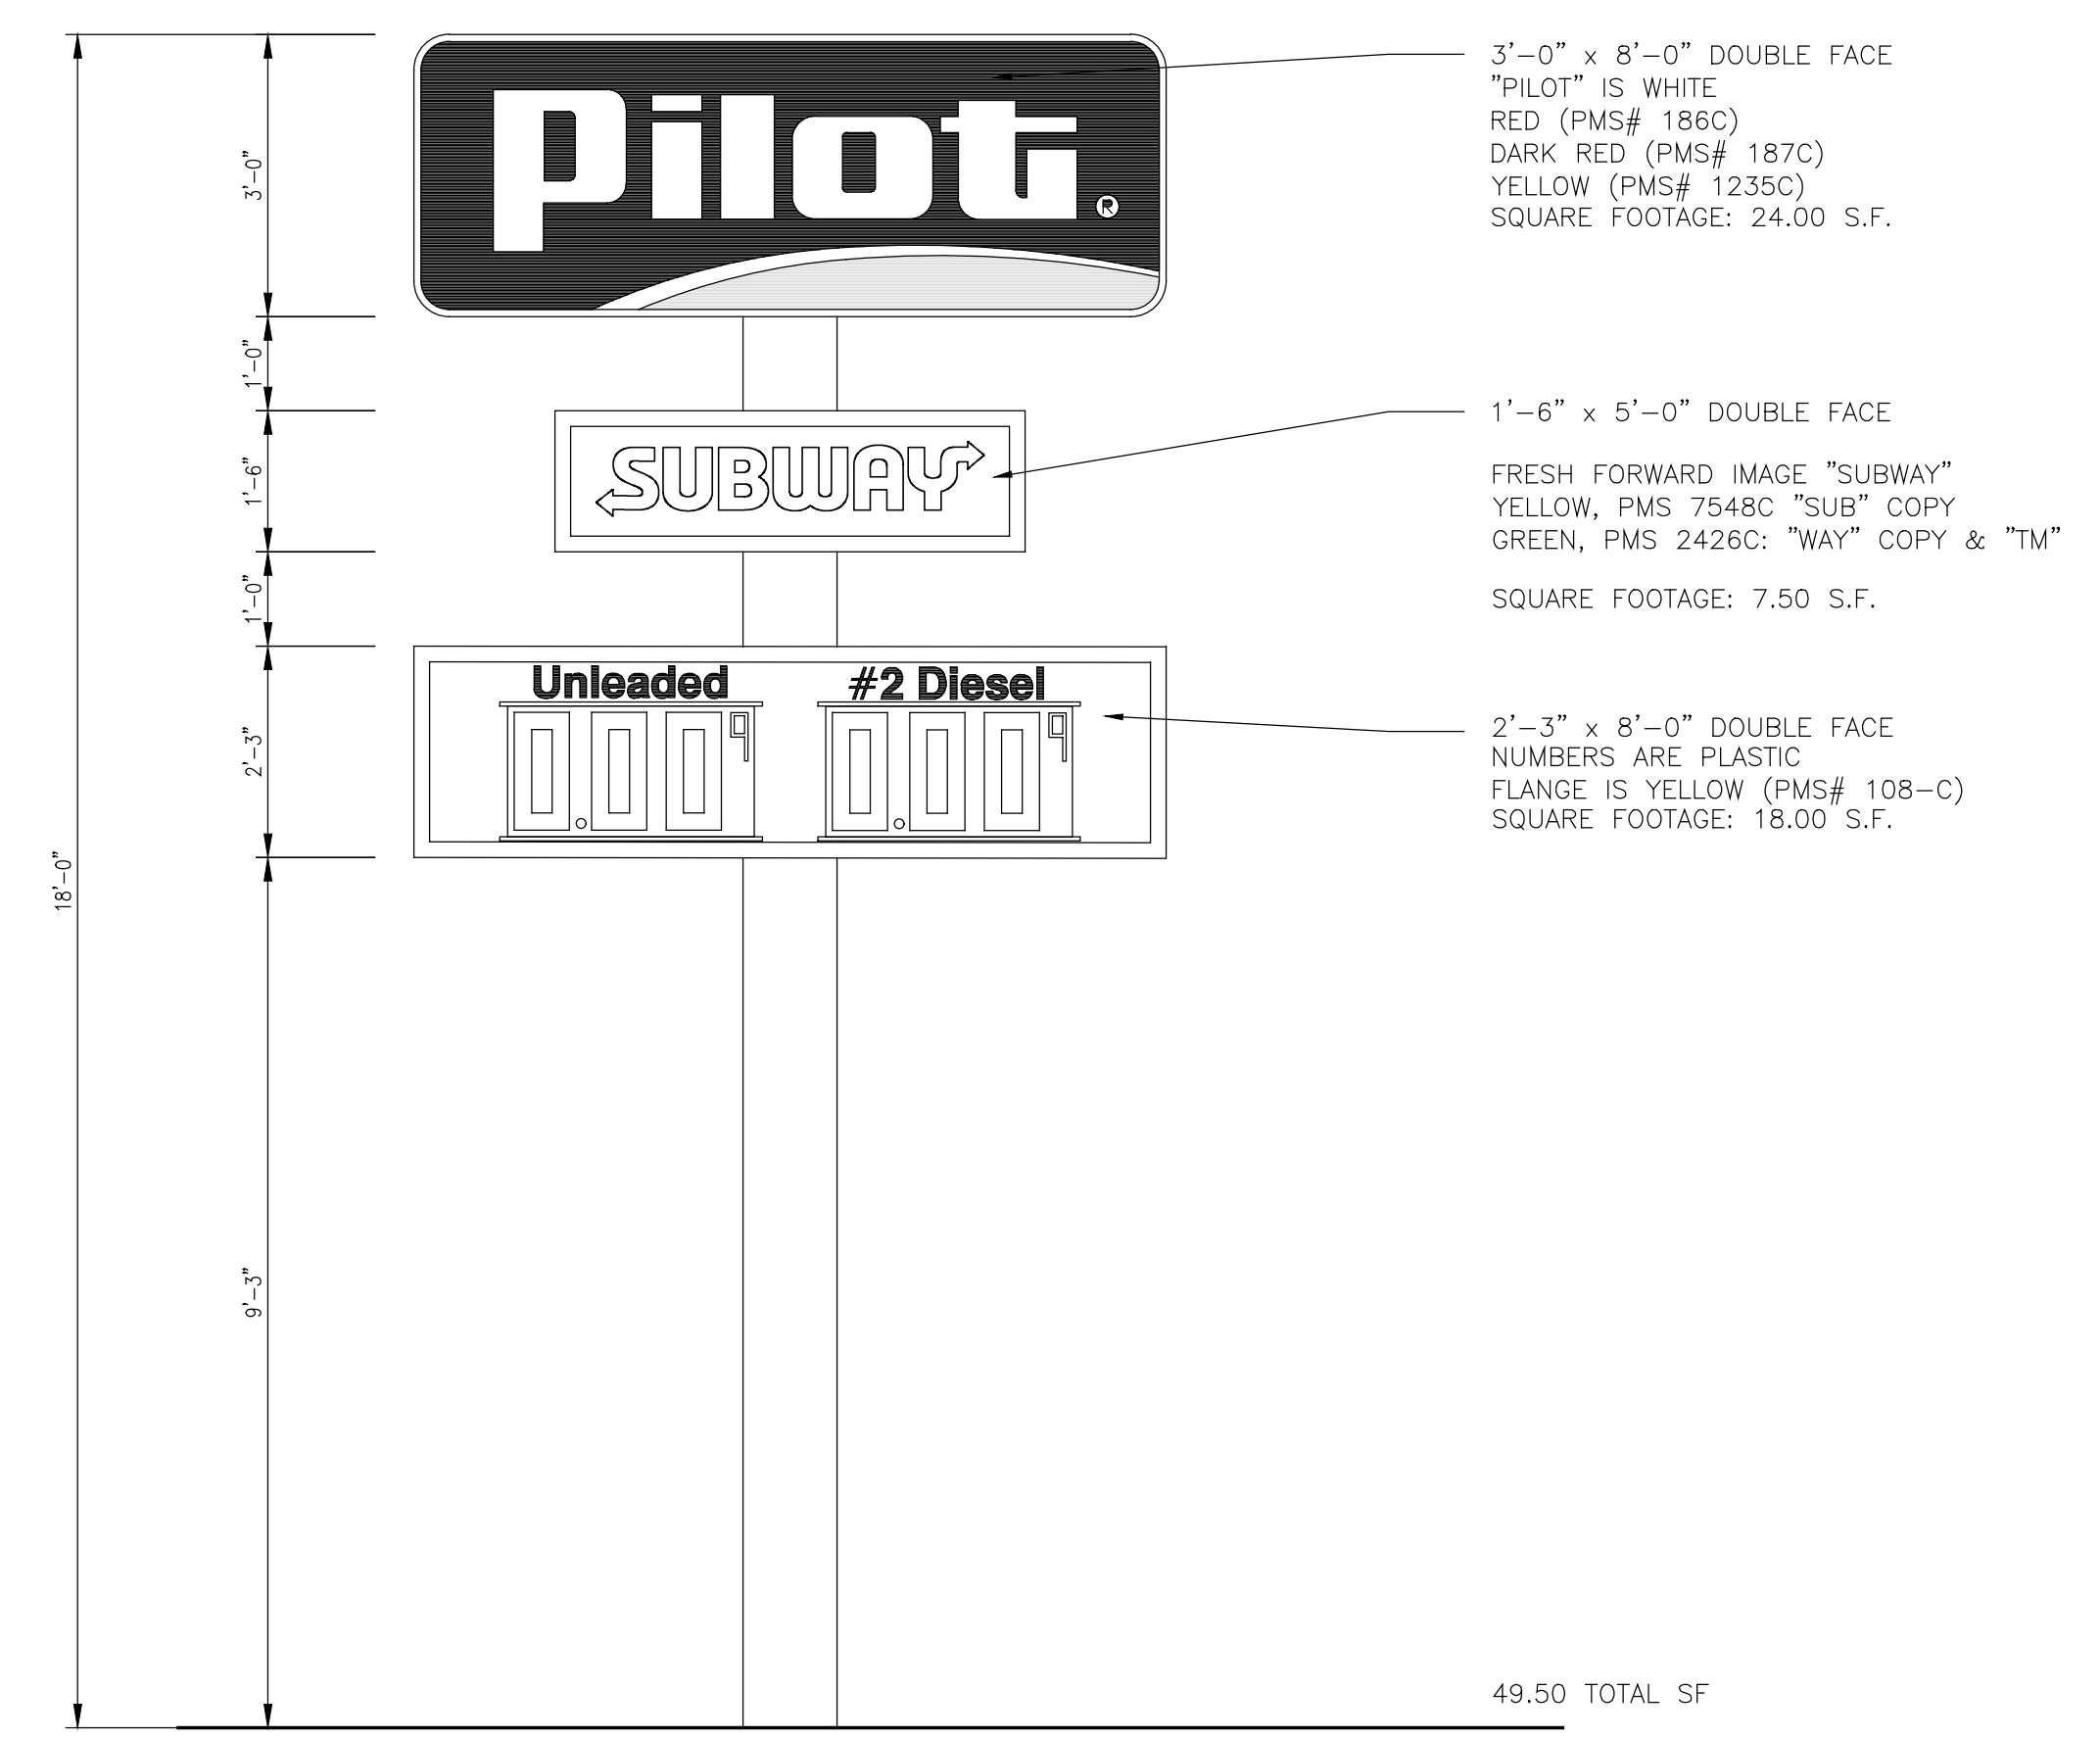



MID RISE SIGN
 SCALE: 1/2" = 1'-0" 01

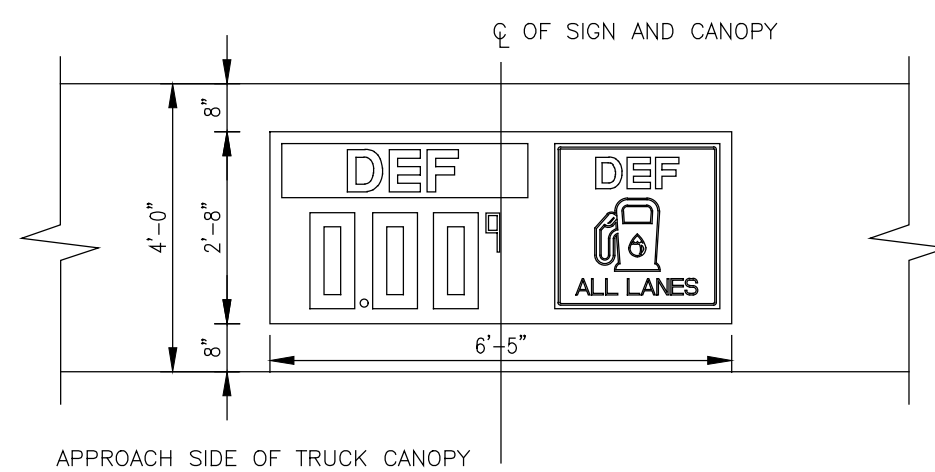


2'-8" X 6'-5" X 6" THICK, SINGLE FACE
INTERNALLY ILLUMINATED
NUMBERS ARE ELECTRONIC
LED DISPLAY
FLANGE IS BLACK
SQUARE FOOTAGE: 17.11 S.F.

CANOPY SIGNS

SCALE: 3/8" = 1'-0"

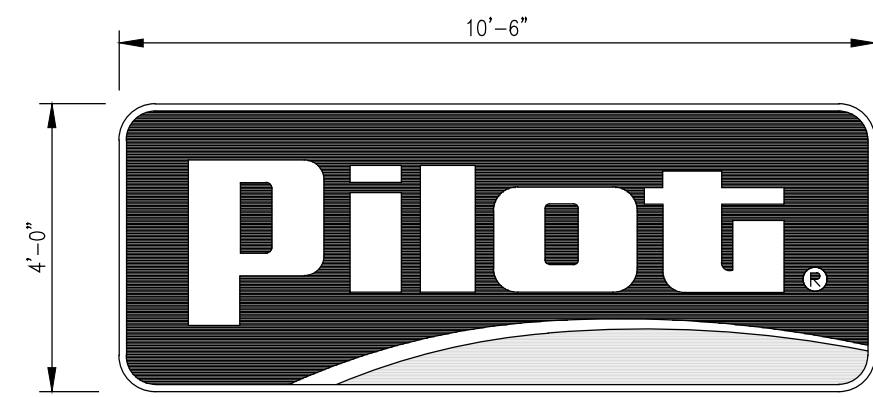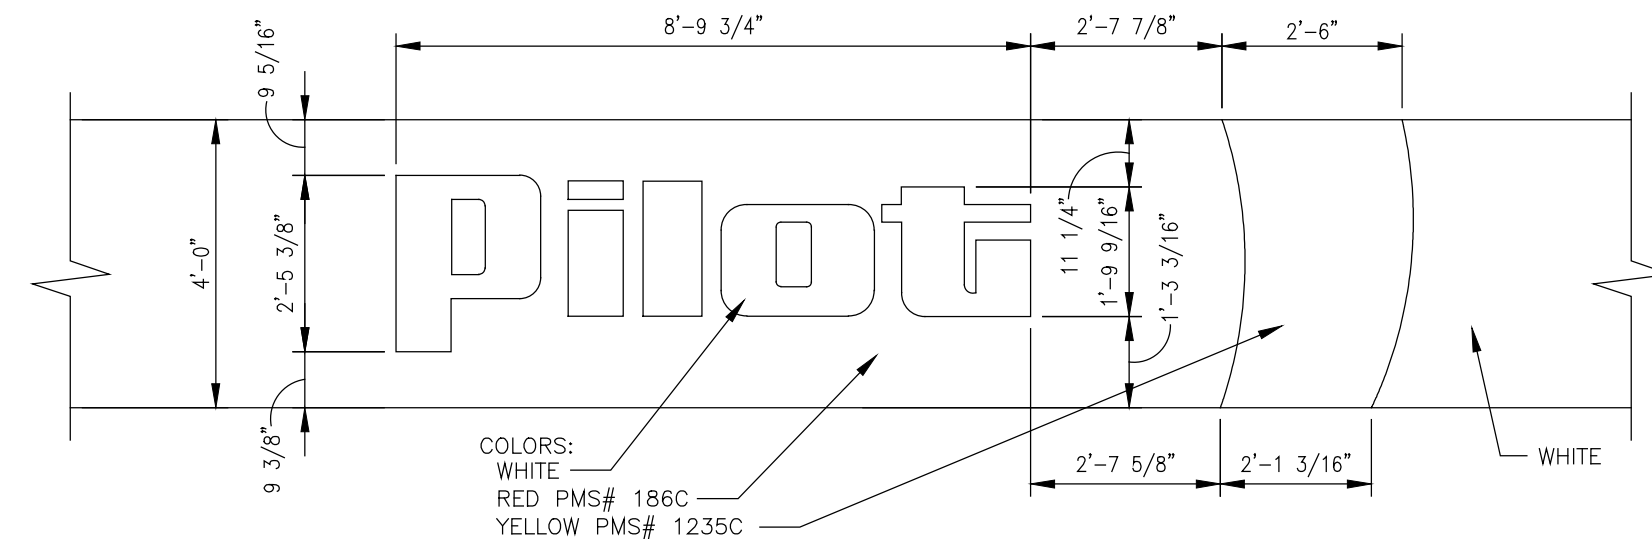


SQUARE FOOTAGE: 42 SF.
COLORS:
RED - PMS# 186C
DARK RED - PMS# 187C
YELLOW - PMS# 1235C
SINGLE FACE WALL SIGN WITH BLACK CABINET AND RETAINER.

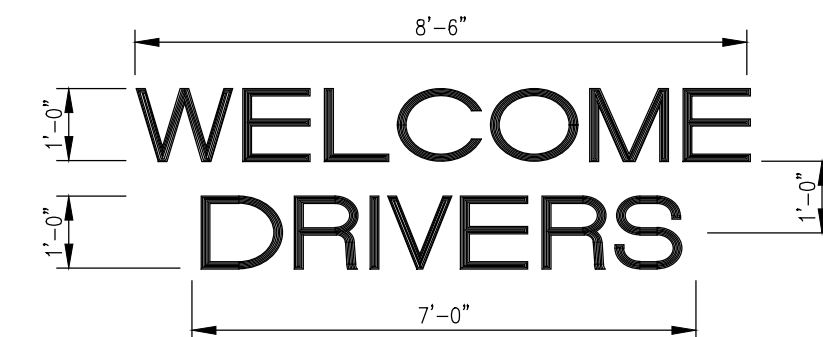


SQUARE FOOTAGE: 16.00 SF.
INDIVIDUAL WHITE LETTERS, INTERNALLY ILLUMINATED,
DARK BRONZE ANODIZED CABINET




SQUARE FOOTAGE: 27.50 SF.
PJ FRESH IMAGE
LETTERS: WHITE AND GREEN (PMS# 368)
BACKGROUND: BLACK
SINGLE FACE WALL SIGN WITH BLACK CABINET AND RETAINER.

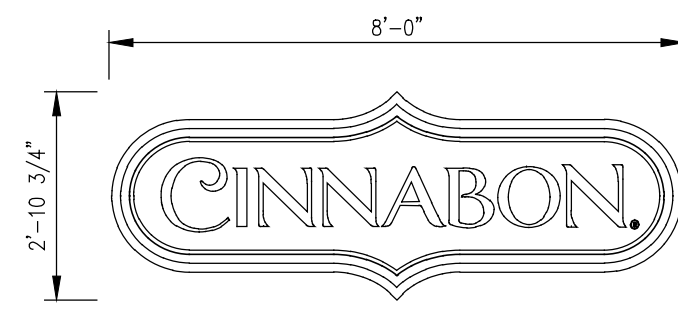

SQUARE FOOTAGE: 22.93 SF.
COLORS:
BLUE PMS 2768
TURQUOISE PMS 3282
3M 3630-236

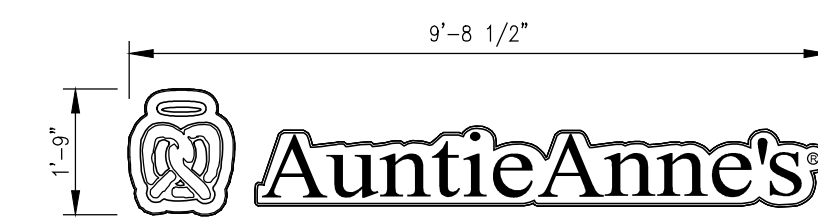


SQUARE FOOTAGE: 16.94 SF.
AUNTIE ANNE'S PRETZEL LOGO AND LETTERS
3M SCOTCHCAL VINYL COLORS:
TRANSLUCENT SUNFLOWER YELLOW #3630-25
TRANSLUCENT BRISTOL BLUE #3630-97
TRANSLUCENT PRINTED VINYL TO MATCH
PMS BURNT YELLOW #145C
WALL SIGN WITH BLACK CABINETS

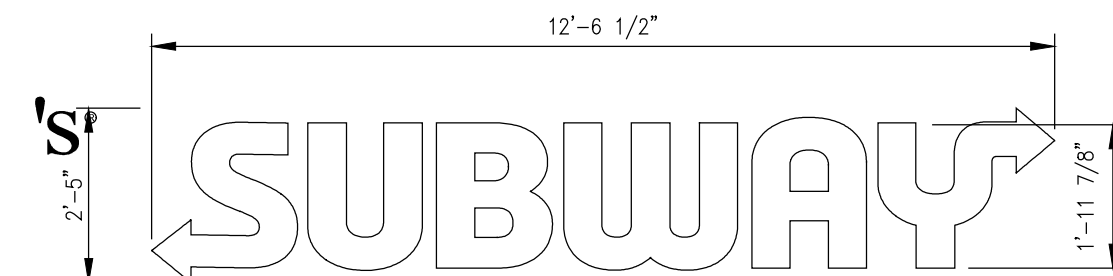

SQUARE FOOTAGE: 30.37 SF.
COLORS:
YELLOW, PMS 7548C "SUB" COPY
GREEN, PMS 2426C; "WAY" COPY & "TM"
INDIVIDUAL LETTERS ON BLACK RACEWAY.

BUILDING SIGNS


SCALE: 3/8" = 1'-0"

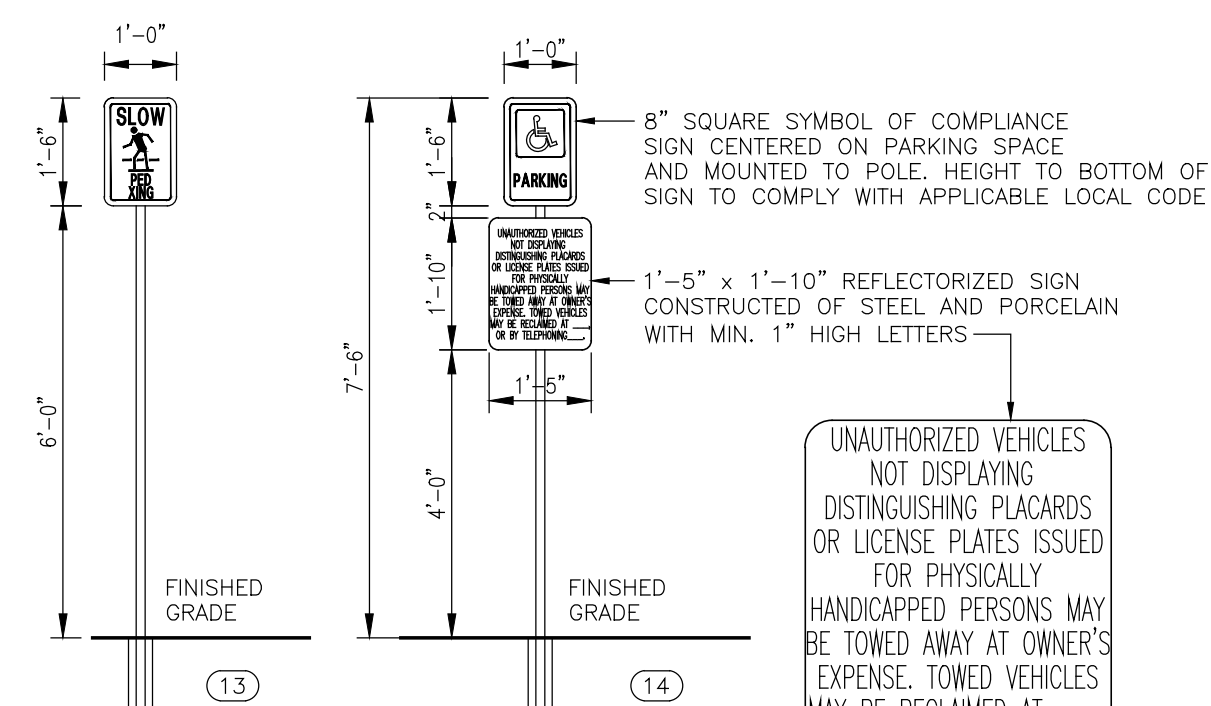

NOTE:
CORE DRILL 4" HOLE
SET U-CHANNEL POSTS PLUMB
WITH NON-SHRINK GROUT.


FREESTANDING SIGNS

SCALE: 3/8" = 1'-0"

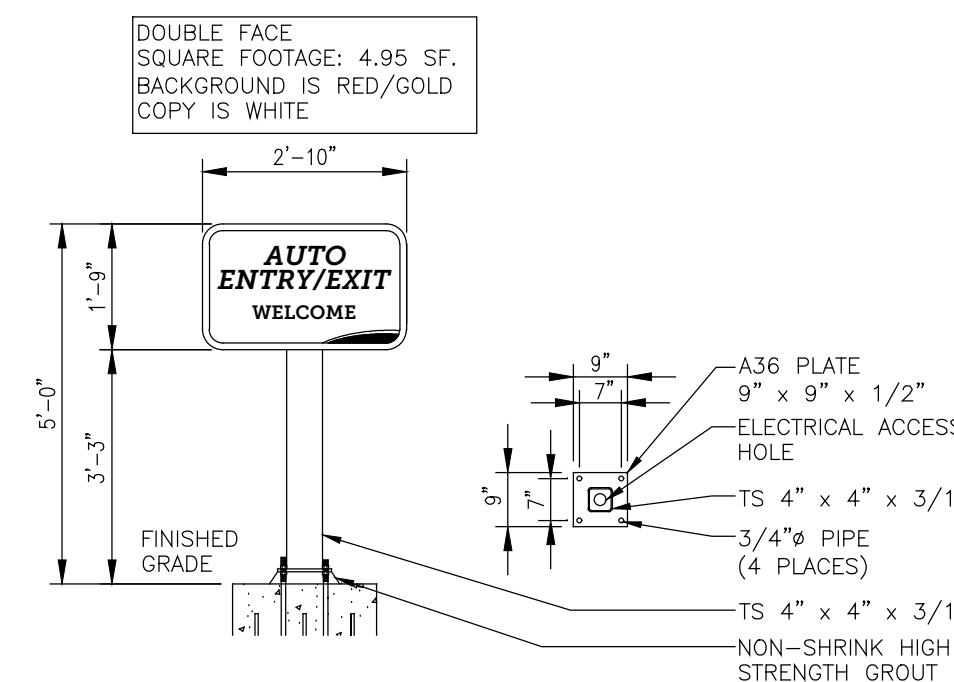


DIRECTIONAL SIGNS

SCALE: 3/8" = 1'-0"

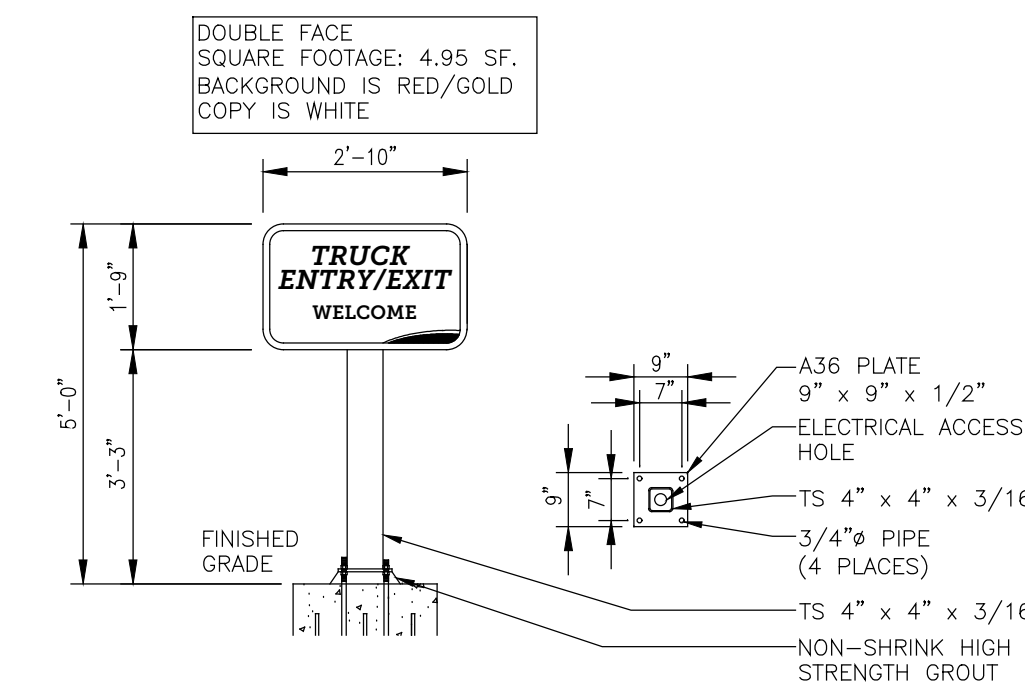

DIRECTIONAL SIGNS

SCALE: 3/8" = 1'-0"

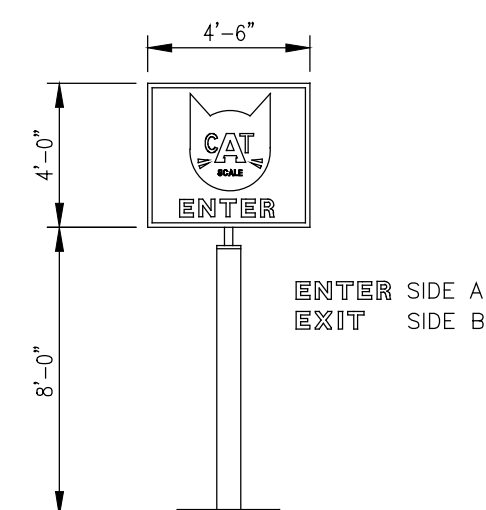


CAT SCALE SIGN


SCALE: 3/16" = 1'-0"

SIGN NOTES

- 01 "PILOT" MID RISE SIGN FURNISHED BY OWNER, INSTALLED BY SIGN SUPPLIER. CONCRETE FOUNDATION INSTALLED BY SIGN SUPPLIER.
- 02 "TRUCK SCALE" INTERNALLY ILLUMINATED SIGN FURNISHED AND INSTALLED BY TRUCK SCALE SUPPLIER. CONCRETE FOUNDATION BY TRUCK SCALE SUPPLIER, ELECTRICAL PROVIDED TO SCALE BY CONTRACTOR.
- 03 "AUTO ENTRY/EXIT" DIRECTIONAL SIGN FURNISHED BY OWNER, INSTALLED BY SIGN SUPPLIER. CONCRETE FOUNDATION.
- 04 "TRUCK ENTRY/EXIT" DIRECTIONAL SIGN FURNISHED BY OWNER, INSTALLED BY SIGN SUPPLIER. CONCRETE FOUNDATION.
- 05 DEF LED PRICER SIGN FURNISHED BY OWNER, INSTALLED BY SIGN SUPPLIER. ELECTRICAL INSTALLED BY CONTRACTOR.
- 06 "PILOT" CANOPY LOGO FURNISHED AND INSTALLED BY CANOPY SUPPLIER.
- 07 "PILOT" BUILDING SIGN FURNISHED BY OWNER, INSTALLED BY SIGN SUPPLIER.
- 08 "WELCOME DRIVERS" BUILDING SIGN FURNISHED BY OWNER, INSTALLED BY SIGN SUPPLIER.
- 09 "PJ FRESH" BUILDING SIGN FURNISHED AND INSTALLED BY SIGN SUPPLIER. ELECTRICAL INSTALLED BY CONTRACTOR.
- 10 "CINNABON" BUILDING SIGN FURNISHED AND INSTALLED BY SIGN SUPPLIER.
- 11 "AUNTIE ANNE'S" BUILDING SIGN FURNISHED AND INSTALLED BY SIGN SUPPLIER.
- 12 "SUBWAY" BUILDING SIGN FURNISHED AND INSTALLED BY SIGN SUPPLIER.
- 13 "PED-XING" SIGN FURNISHED AND INSTALLED BY CONTRACTOR.
- 14 "HANDICAP PARKING" POLE MOUNTED SIGNS, FURNISHED AND INSTALLED BY CONTRACTOR. (SEE CIVIL DETAILS FOR MOUNTING INSTRUCTIONS).
- 15 "PASSENGER LOADING ZONE ONLY" SIGN FURNISHED AND INSTALLED BY CONTRACTOR.

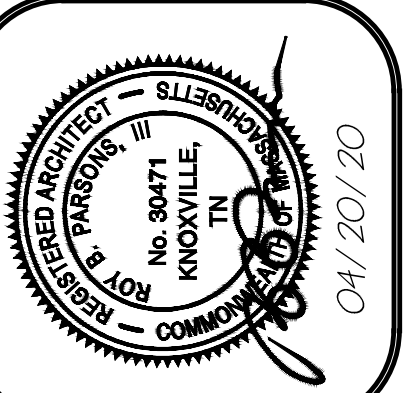

PILOT FLYING J
DESIGN DEPARTMENT
5508 LONAS ROAD
KNOXVILLE, TENNESSEE 37909
(865) 588-7488

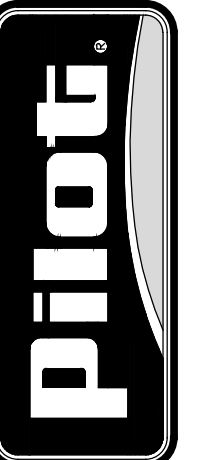

FREESTANDING, DIRECTIONAL,
AND CANOPY SIGNS

PILOT TRAVEL CENTER
400 ROUTE 15 (HAYNES STREET)
STURBRIDGE, MA 01566

DATE: 02/14/20 DRAWN BY: MMB PROJECT: 222-05

REVISION DESCRIPTION:

INT.:

REV.:

DATE:

DATE:

DATE:

DATE:

DATE:

DATE:

DATE:

DATE:

DATE:

DATE:

DATE:

DATE:

© COPYRIGHT 2020 UNPUBLISHED
PILOT FLYING J

THIS DRAWING IS CONFIDENTIAL
NO USE OR DISCLOSURE OF THIS DRAWING
IS PERMITTED EXCEPT AS EXPRESSLY
AUTHORIZED BY PILOT FLYING J.

CONFIDENTIAL

CONFIDENTIAL

CONFIDENTIAL

CONFIDENTIAL

CONFIDENTIAL

SHEET:

SS3