



"TRAVEL CENTER BLDG. THIS SIDE"

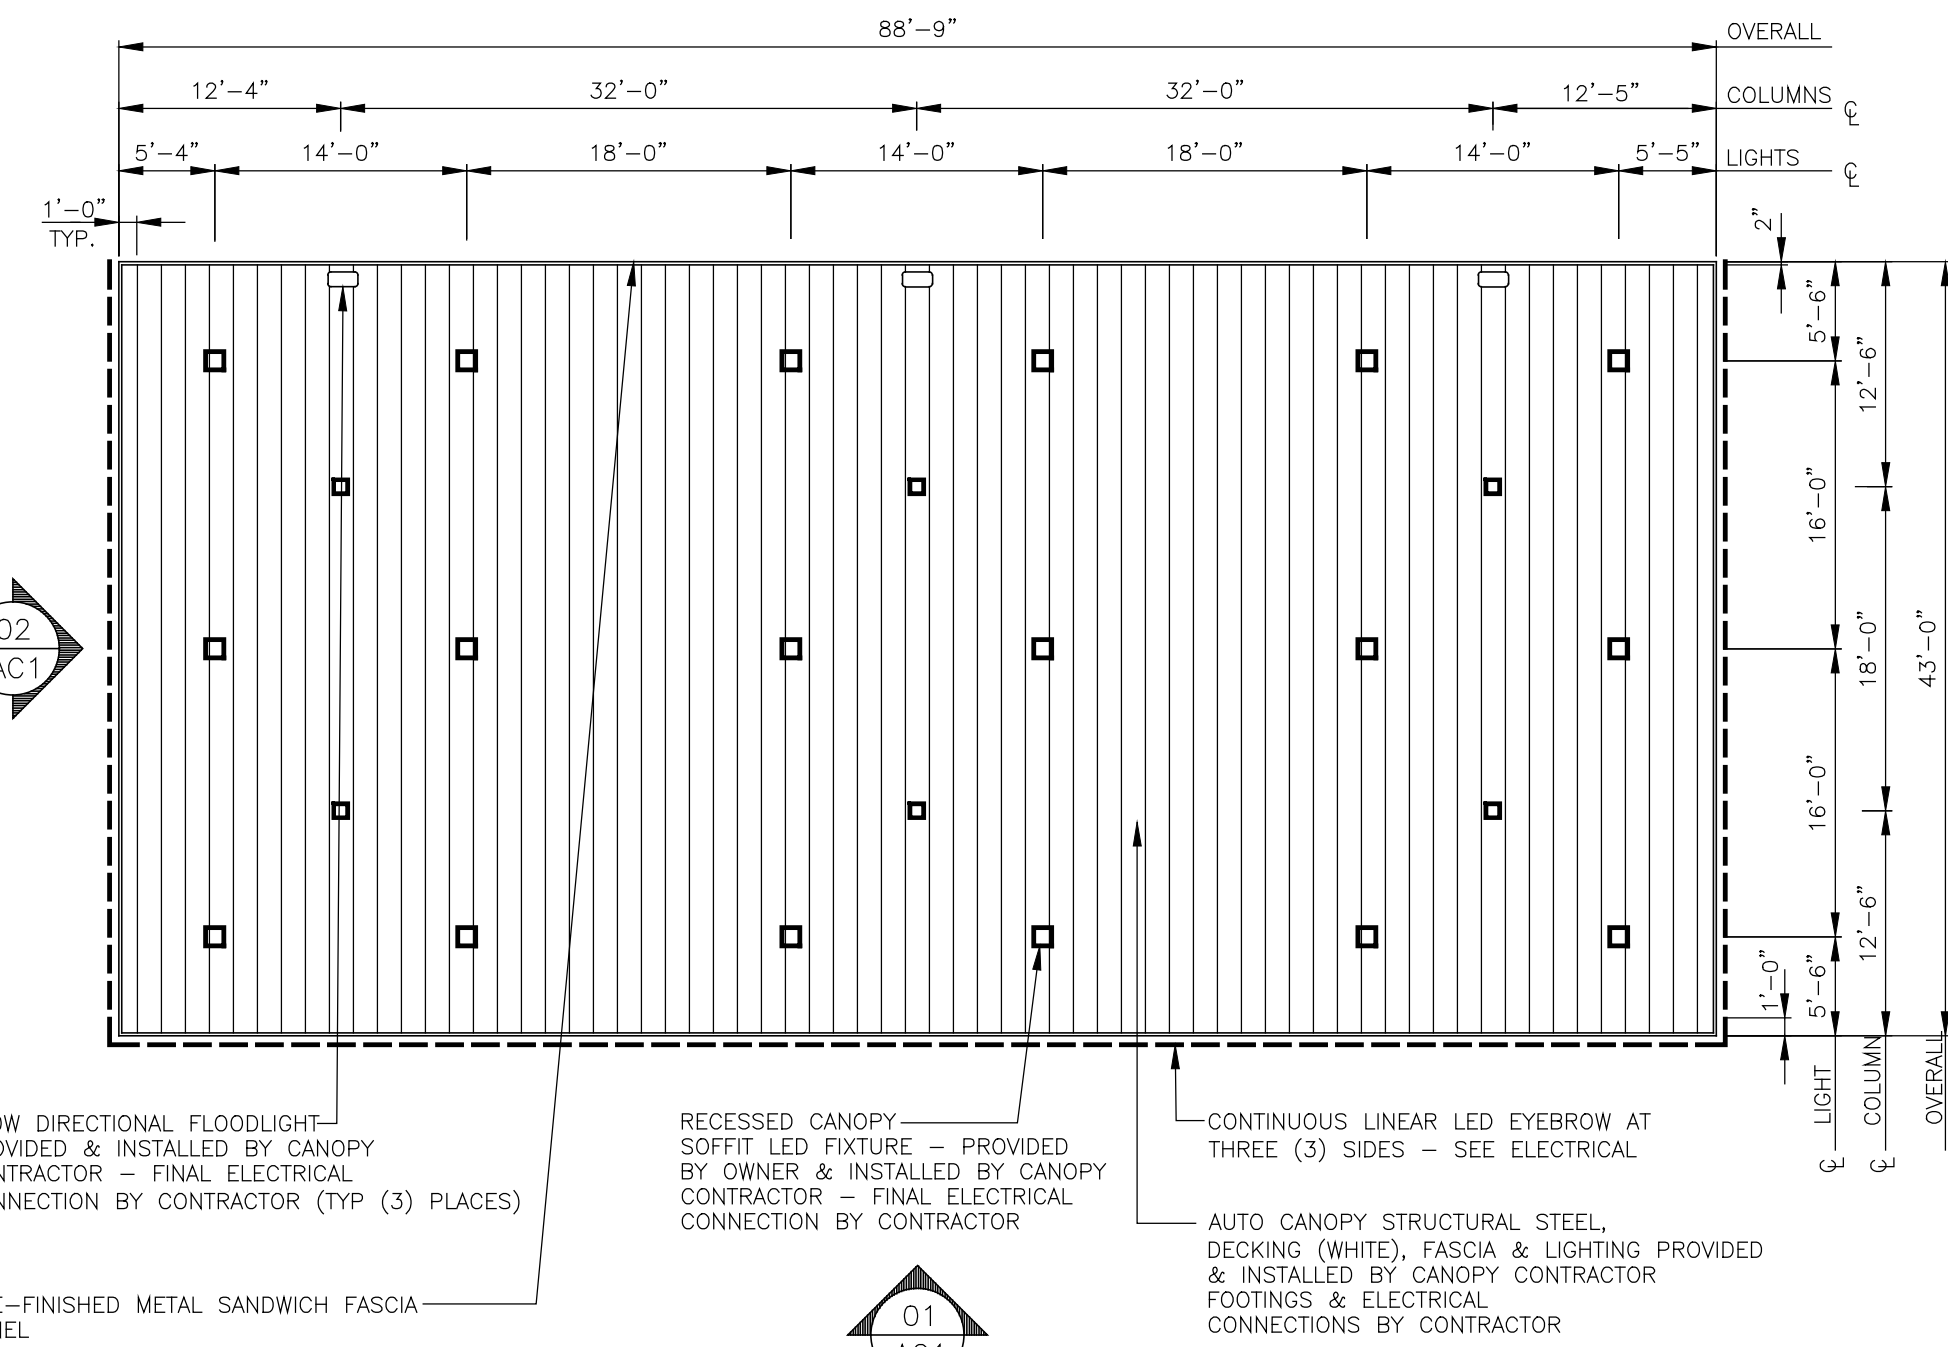


AUTO CANOPY REFLECTED CEILING PLAN

3/32" = 1'-0"

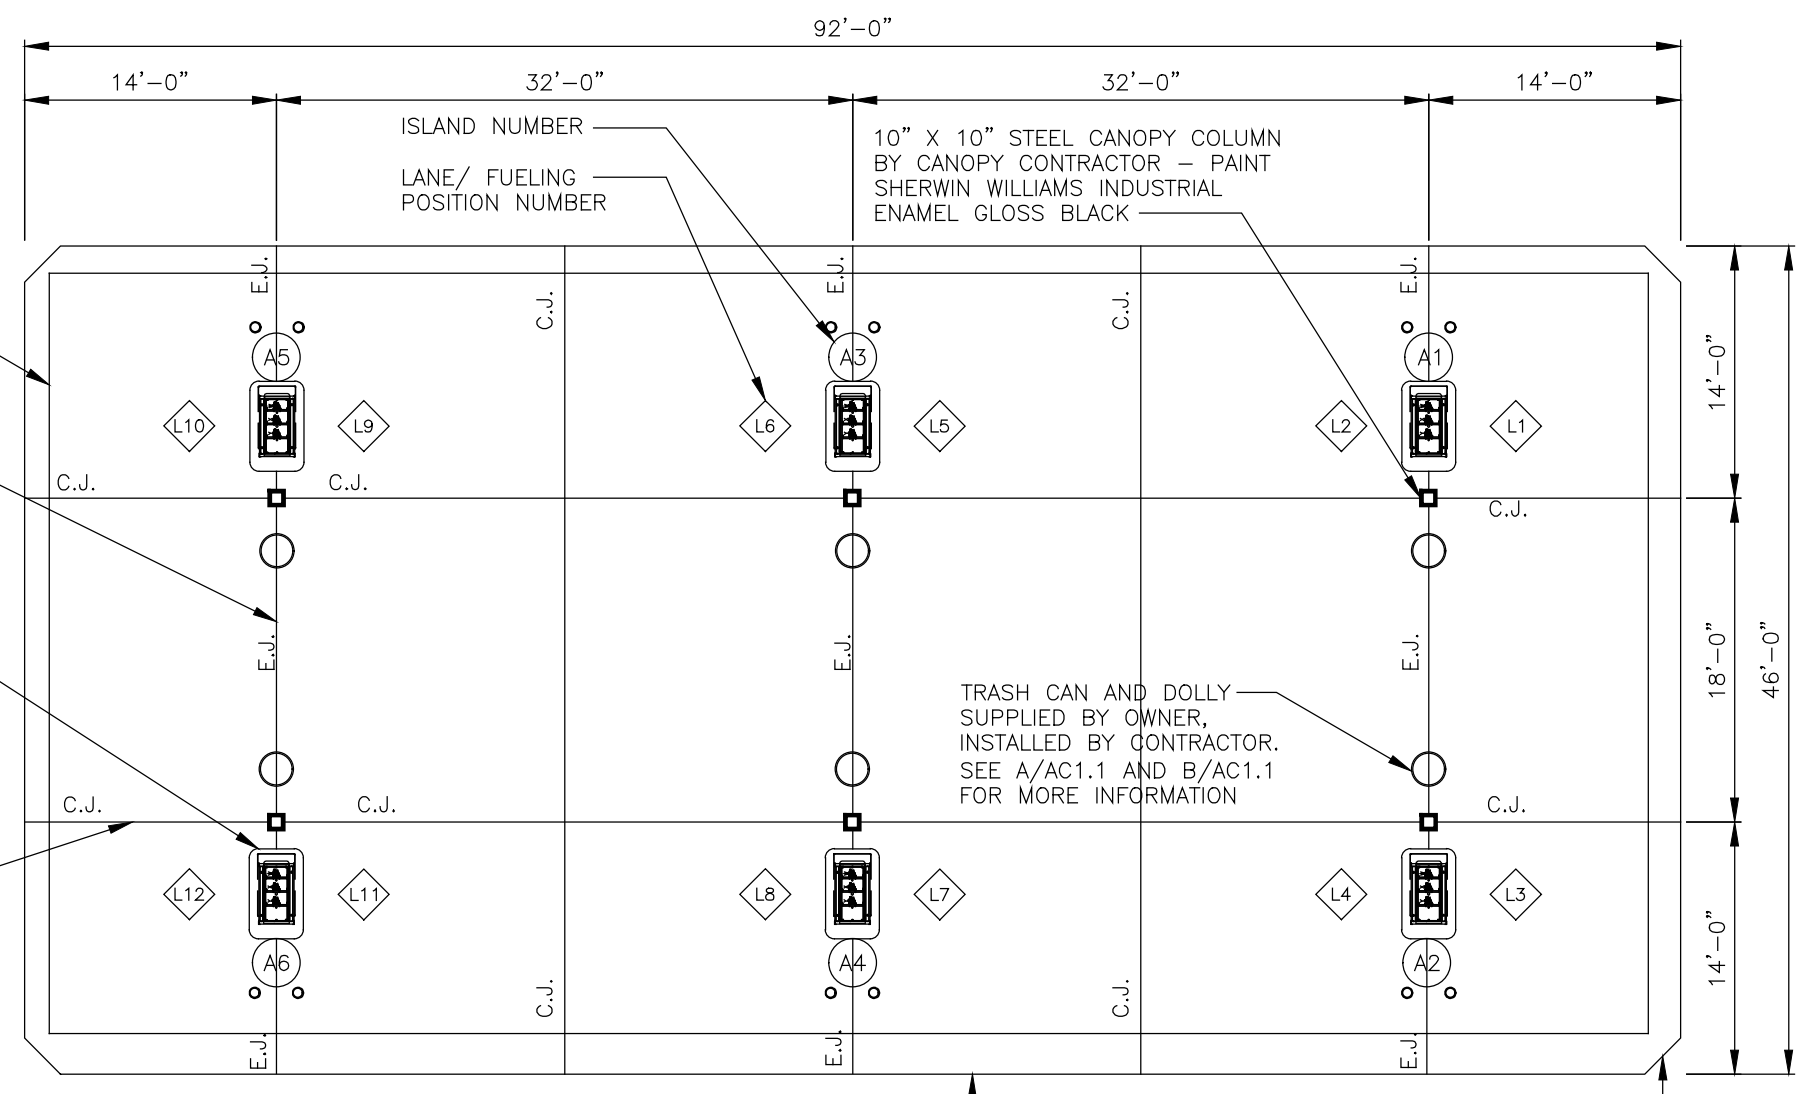


AUTO ISLAND PLAN

3/32" = 1'-0"

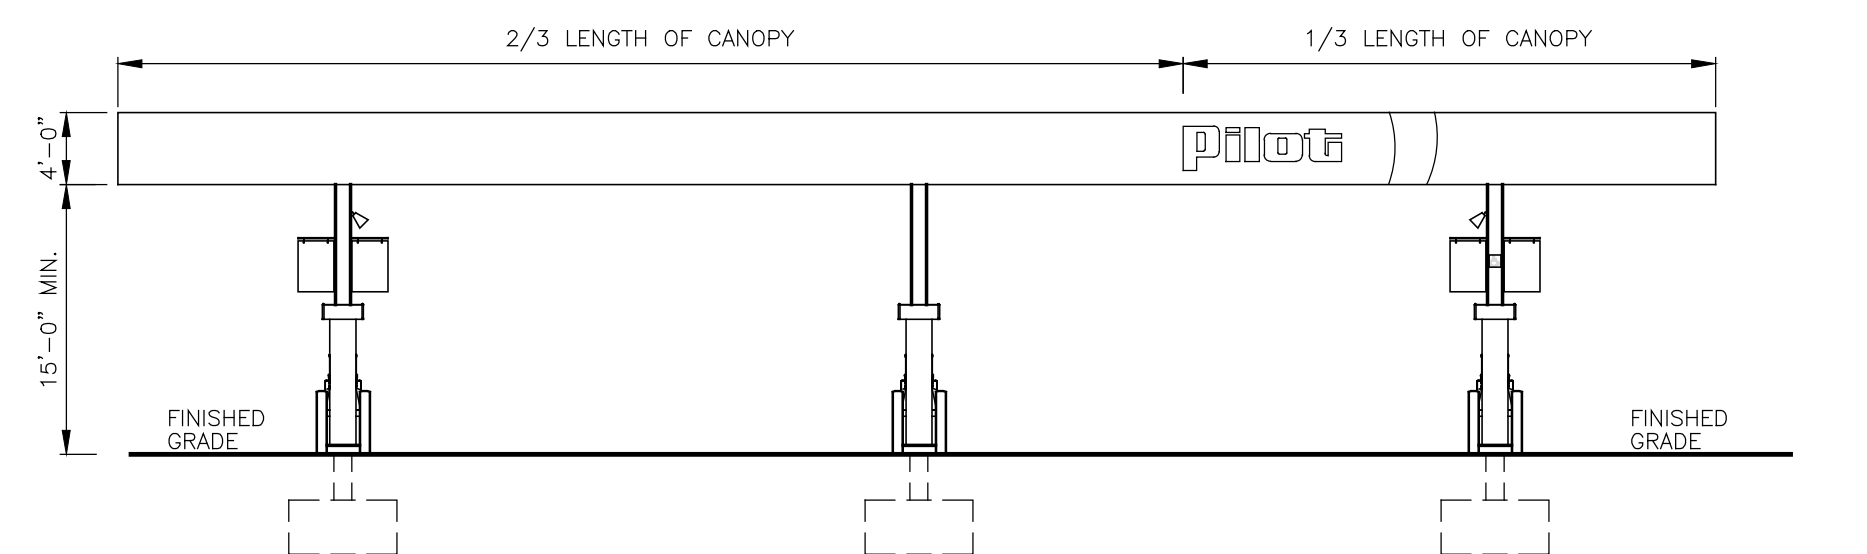


AUTO CANOPY ELEVATION

3/32" = 1'-0"

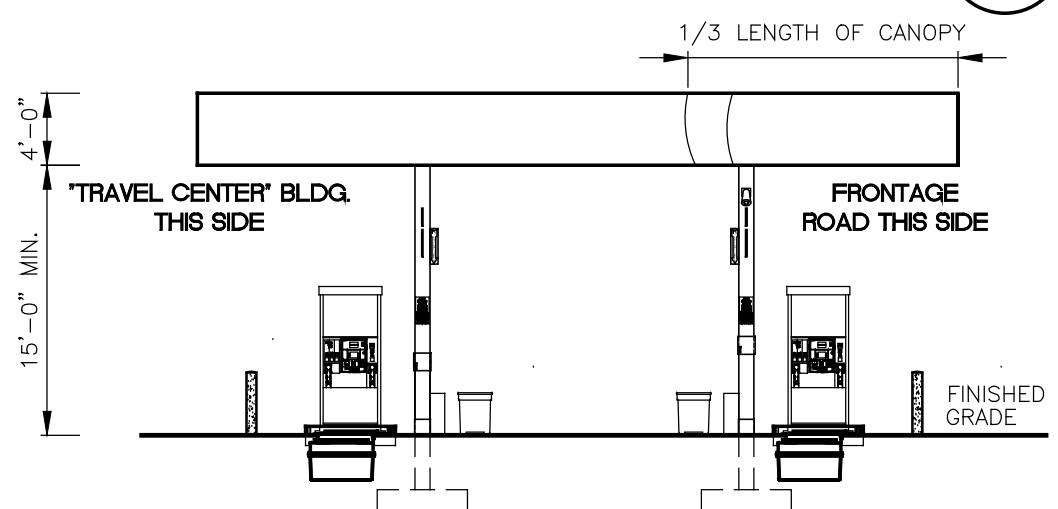


AUTO CANOPY ELEVATION

3/32" = 1'-0"

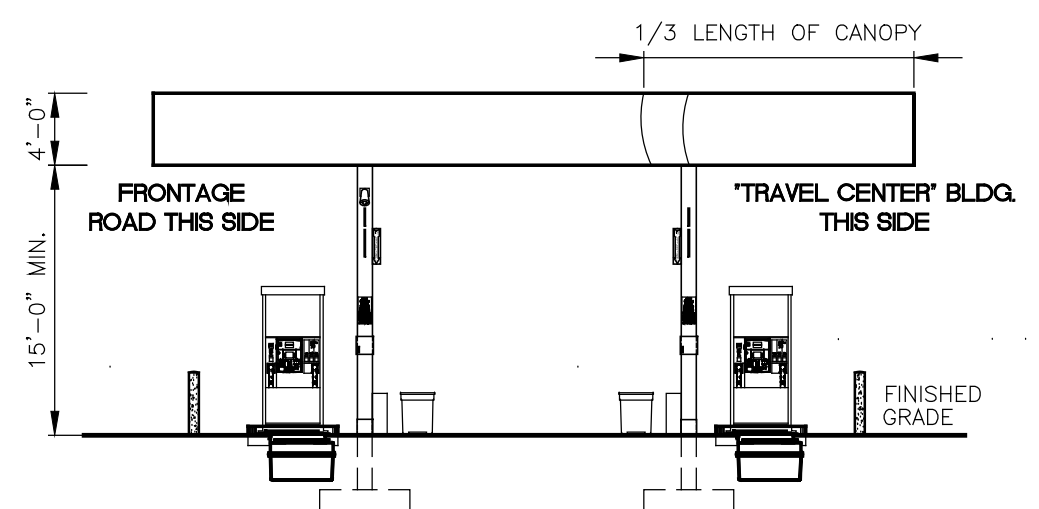


AUTO CANOPY ELEVATION

3/32" = 1'-0"

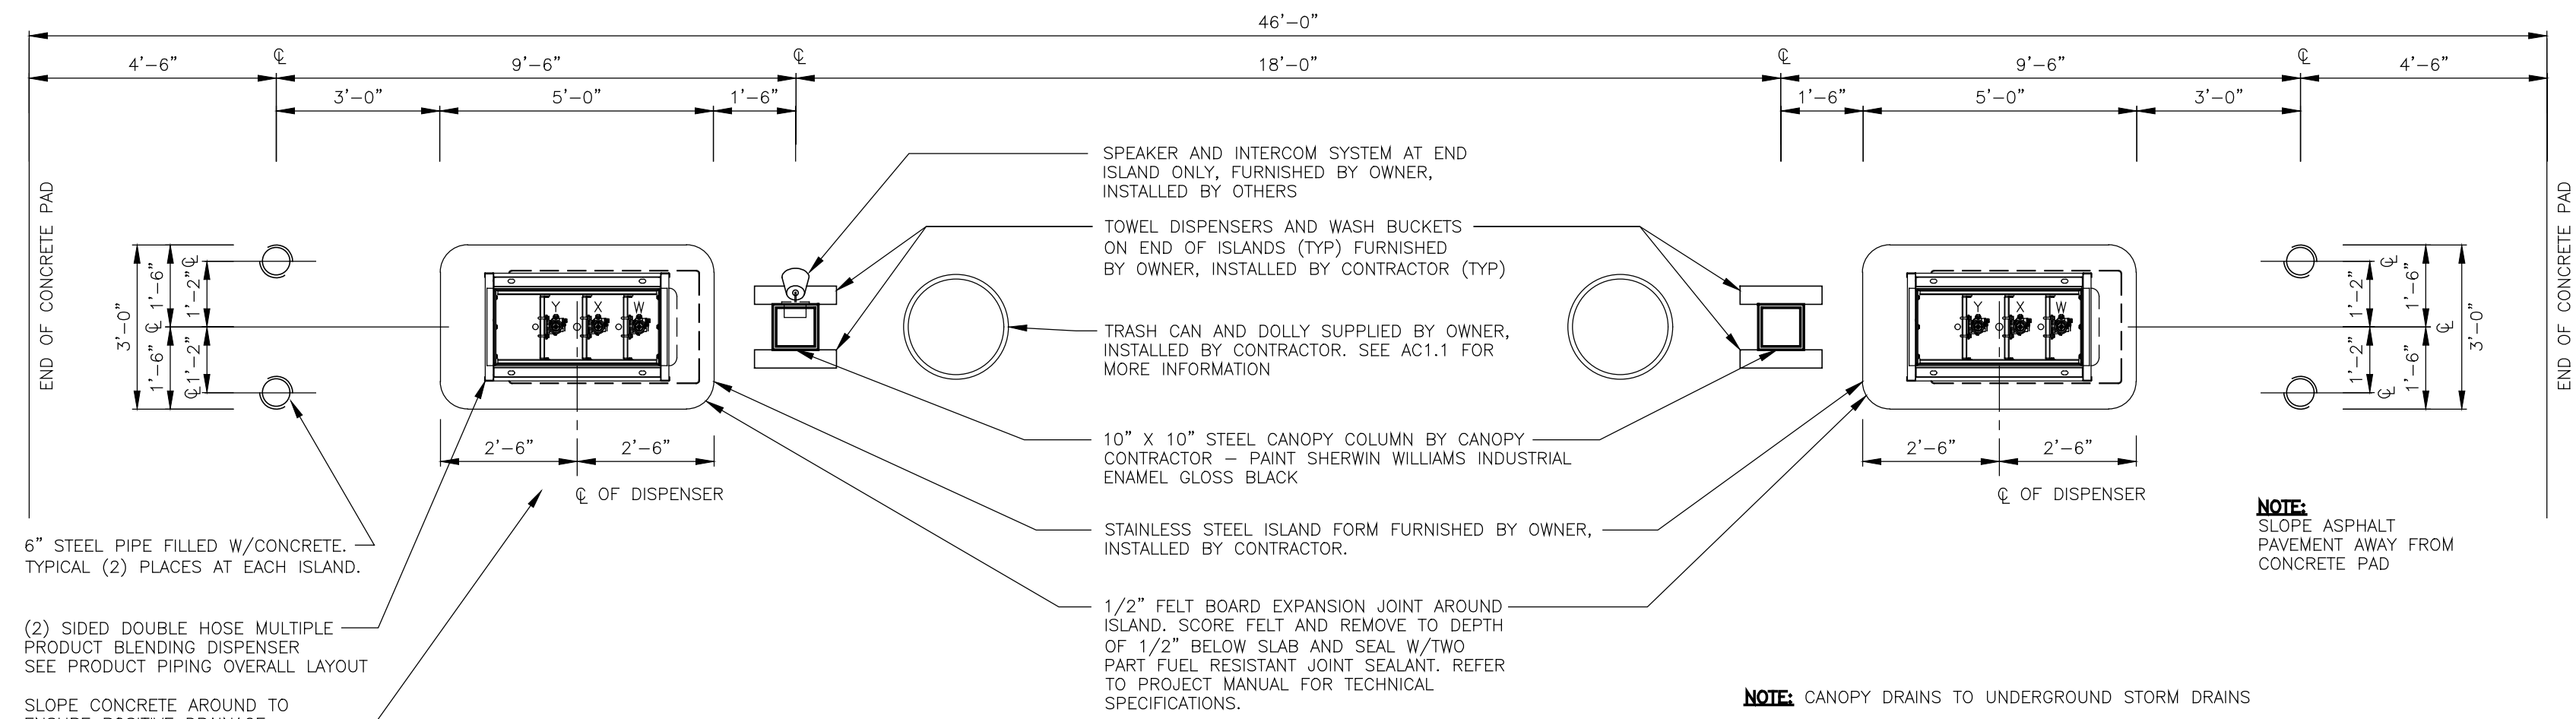


AUTO ISLAND PLAN

3/8" = 1'-0"

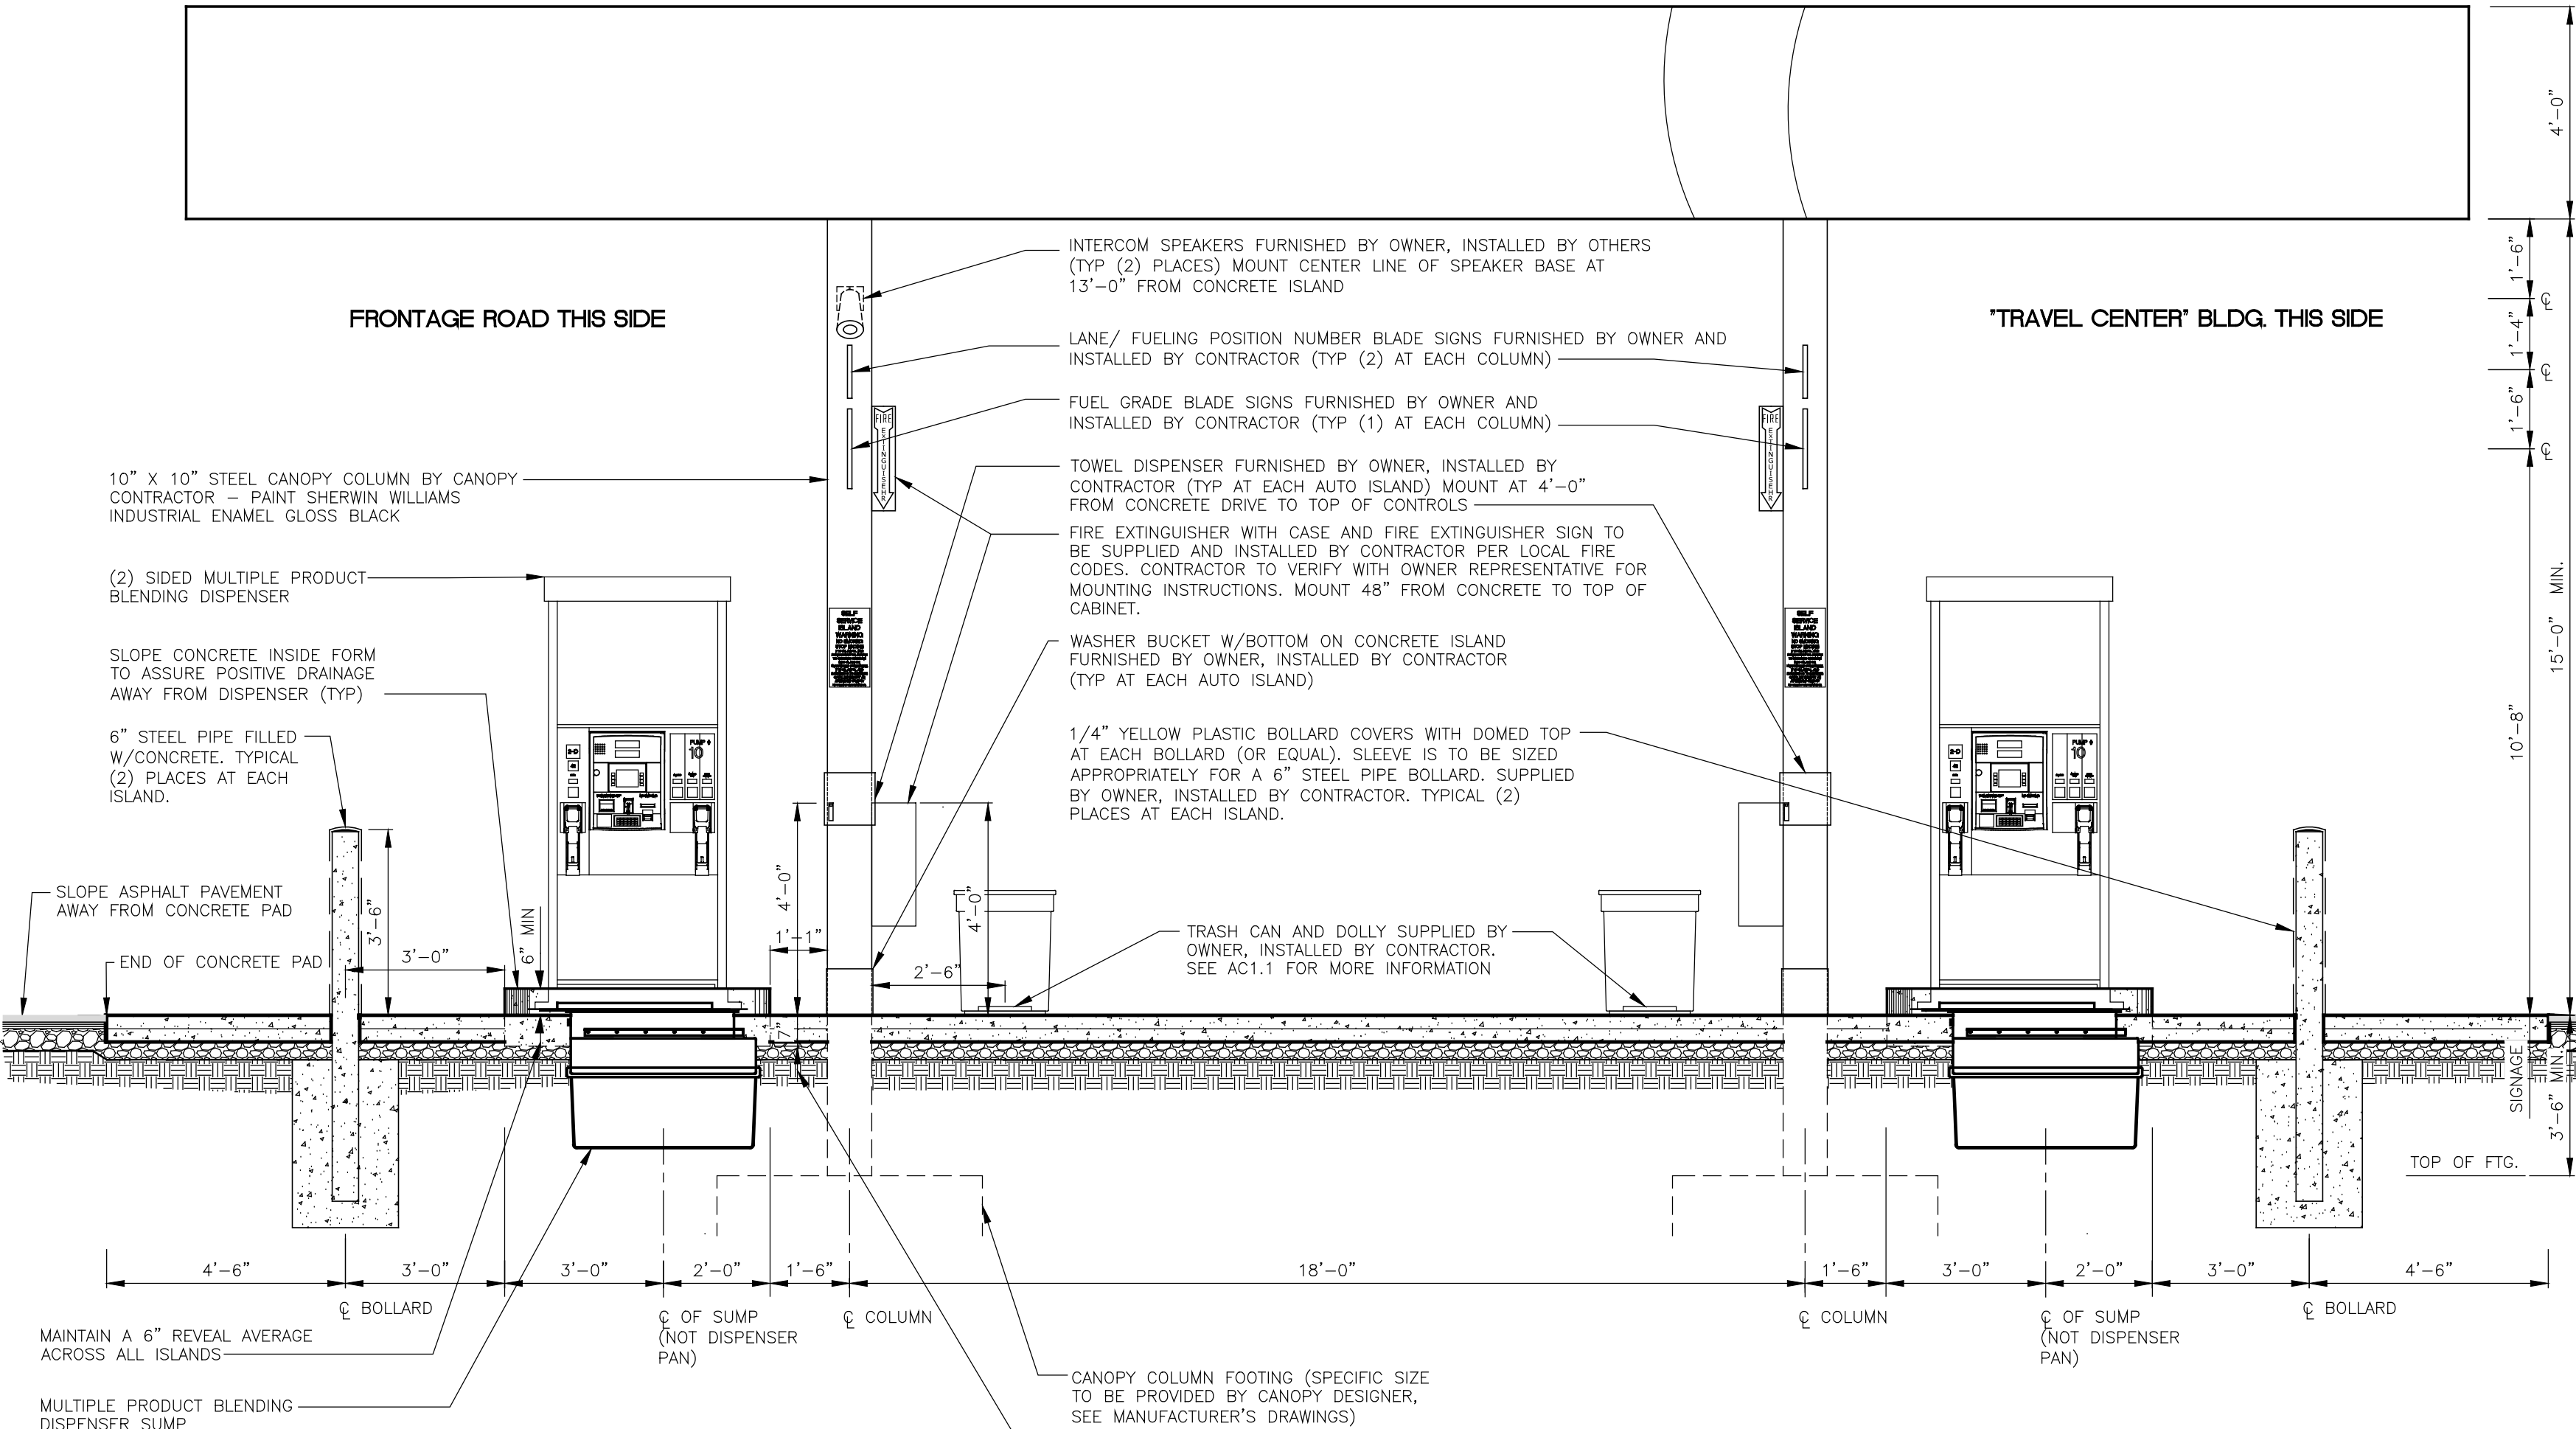


AUTO ISLAND ELEVATION

3/8" = 1'-0"

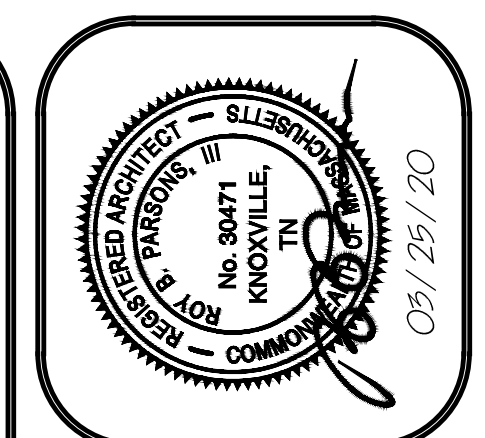

PILOT FLYING J DESIGN DEPARTMENT 5508 LONAS ROAD KNOXVILLE, TENNESSEE 37909 (865) 588-7488

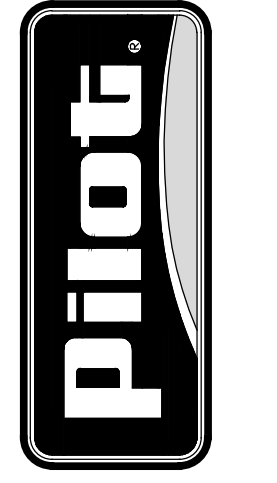


AUTO CANOPY PLAN AND ELEVATIONS PILOT TRAVEL CENTER 400 ROUTE 15 (HAYNES STREET) STURBRIDGE, MA 01566


Table with columns for DATE, REV, and REVISION DESCRIPTION.

COPYRIGHT 2022 UNPUBLISHED. THIS DRAWING IS CONFIDENTIAL. NO USE OR DISCLOSURE OF THIS DRAWING IS PERMITTED EXCEPT AS EXPRESSLY AUTHORIZED BY PILOT FLYING J.

SHEET: AC1

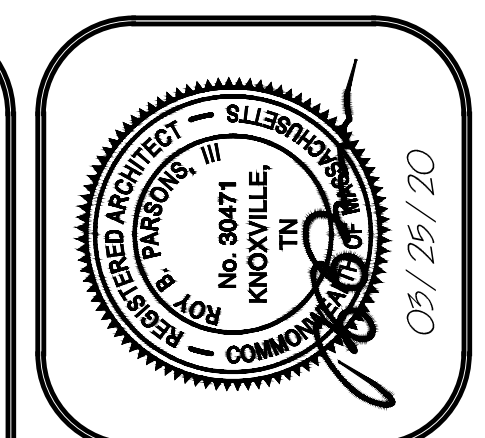

PILOT FLYING J
 DESIGN DEPARTMENT
 5508 LONAS ROAD
 KNOXVILLE, TENNESSEE 37909
 (865) 588-7488

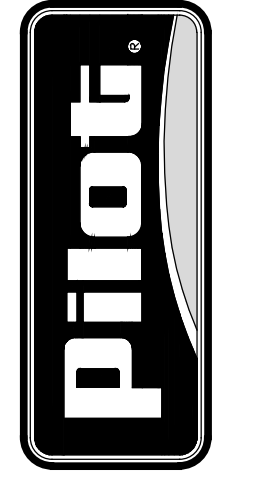

**TRUCK CANOPY
 PLAN AND ELEVATIONS**
PILOT TRAVEL CENTER
 400 ROUTE 15 (HAYNES STREET)
 STURBRIDGE, MA 01566

DATE: 02/14/20	DRAWN BY: MMB	PROJECT: 222-05
REV.	REV.	REVISION DESCRIPTION:

DATE: 02/14/20 DRAWN BY: MMB PROJECT: 222-05
 SHEET:
TC1

