



- EROSION CONTROL NOTES**
1. EROSION AND SEDIMENT CONTROL MEASURES SHALL BE INSTALLED PRIOR TO THE START OF CONSTRUCTION. STABILIZATION OF ALL REGRADED AND SOIL STOCKPILE AREAS WILL BE INITIATED AND MAINTAINED DURING ALL PHASES OF CONSTRUCTION.
 2. ALL EROSION CONTROL MEASURES ARE TO BE MAINTAINED AND UPGRADED AS REQUIRED TO ACHIEVE PROPER SEDIMENT CONTROL DURING CONSTRUCTION.
 3. STOCKPILES OF SOIL SHALL BE SURROUNDED BY HAYBALES AND/OR SILT FENCE.
 4. ALL DISTURBED AREAS SHALL BE GRADED AND COVERED WITH 4" OF LOAM AND SEEDED. ALL SLOPES 4 TO 1 OR STEEPER SHALL BE MULCHED AFTER SEEDING.
 5. EROSION CONTROL MEASURES SHALL REMAIN IN PLACE UNTIL ALL AREAS HAVE BEEN STABILIZED AND SHALL NOT BE REMOVED UNTIL THE REMOVAL IS APPROVED BY THE STURBRIDGE CONSERVATION COMMISSION.

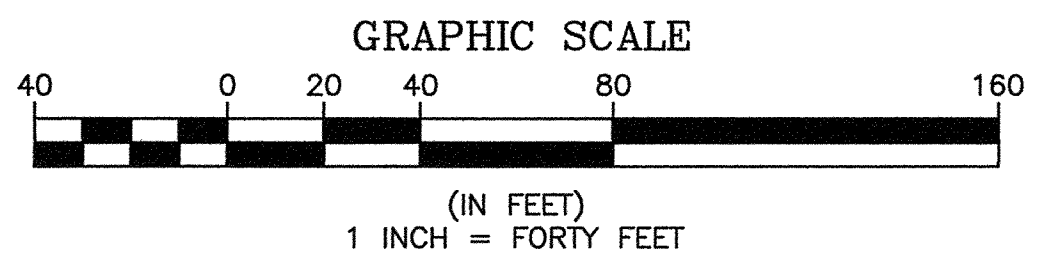

NO.	DATE	BY	REVISIONS

SHERMAN & FRYDRYK, LLC
Land Surveying and Engineering
 3 Converse Street, Suite 203
 Palmer, MA 01069

DESIGN: GAB
 DRAFTING: GAB
 CHECKED: KIT
 APPROVED: DJF

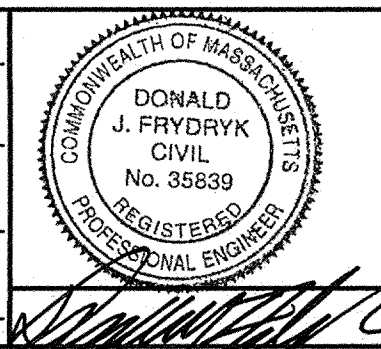

SCALE:
 HORZ: 1"=40'
 VERT: N.A.
 DATE: 6/3/2020

LOTS 7-A & 11

OLD GREEN ACRES, LLC
REQUEST FOR DETERMINATION
 100 BREAKNECK ROAD
 STURBRIDGE, MA

PROJECT NUMBER
 17012B
SHEET NUMBER
 1 OF 1