


REVISIONS	BY

**Wadsworth & Associates, Architects**  
 11 Pleasant Street, Suite 421  
 Worcester, Massachusetts 01609  
 Tel: 508-755-4619  
 E-mail: jlibary@wadsworth.com


DORLAND RESIDENCE  
 100 PARADISE LANE  
 STURBRIDGE, MASSACHUSETTS  
 ELEVATIONS

DRAWN
CHECKED
DATE 4-28-01
SCALE 1/4"=1'-0"
JOB NO. 22-12
SHEET
OF SHEETS




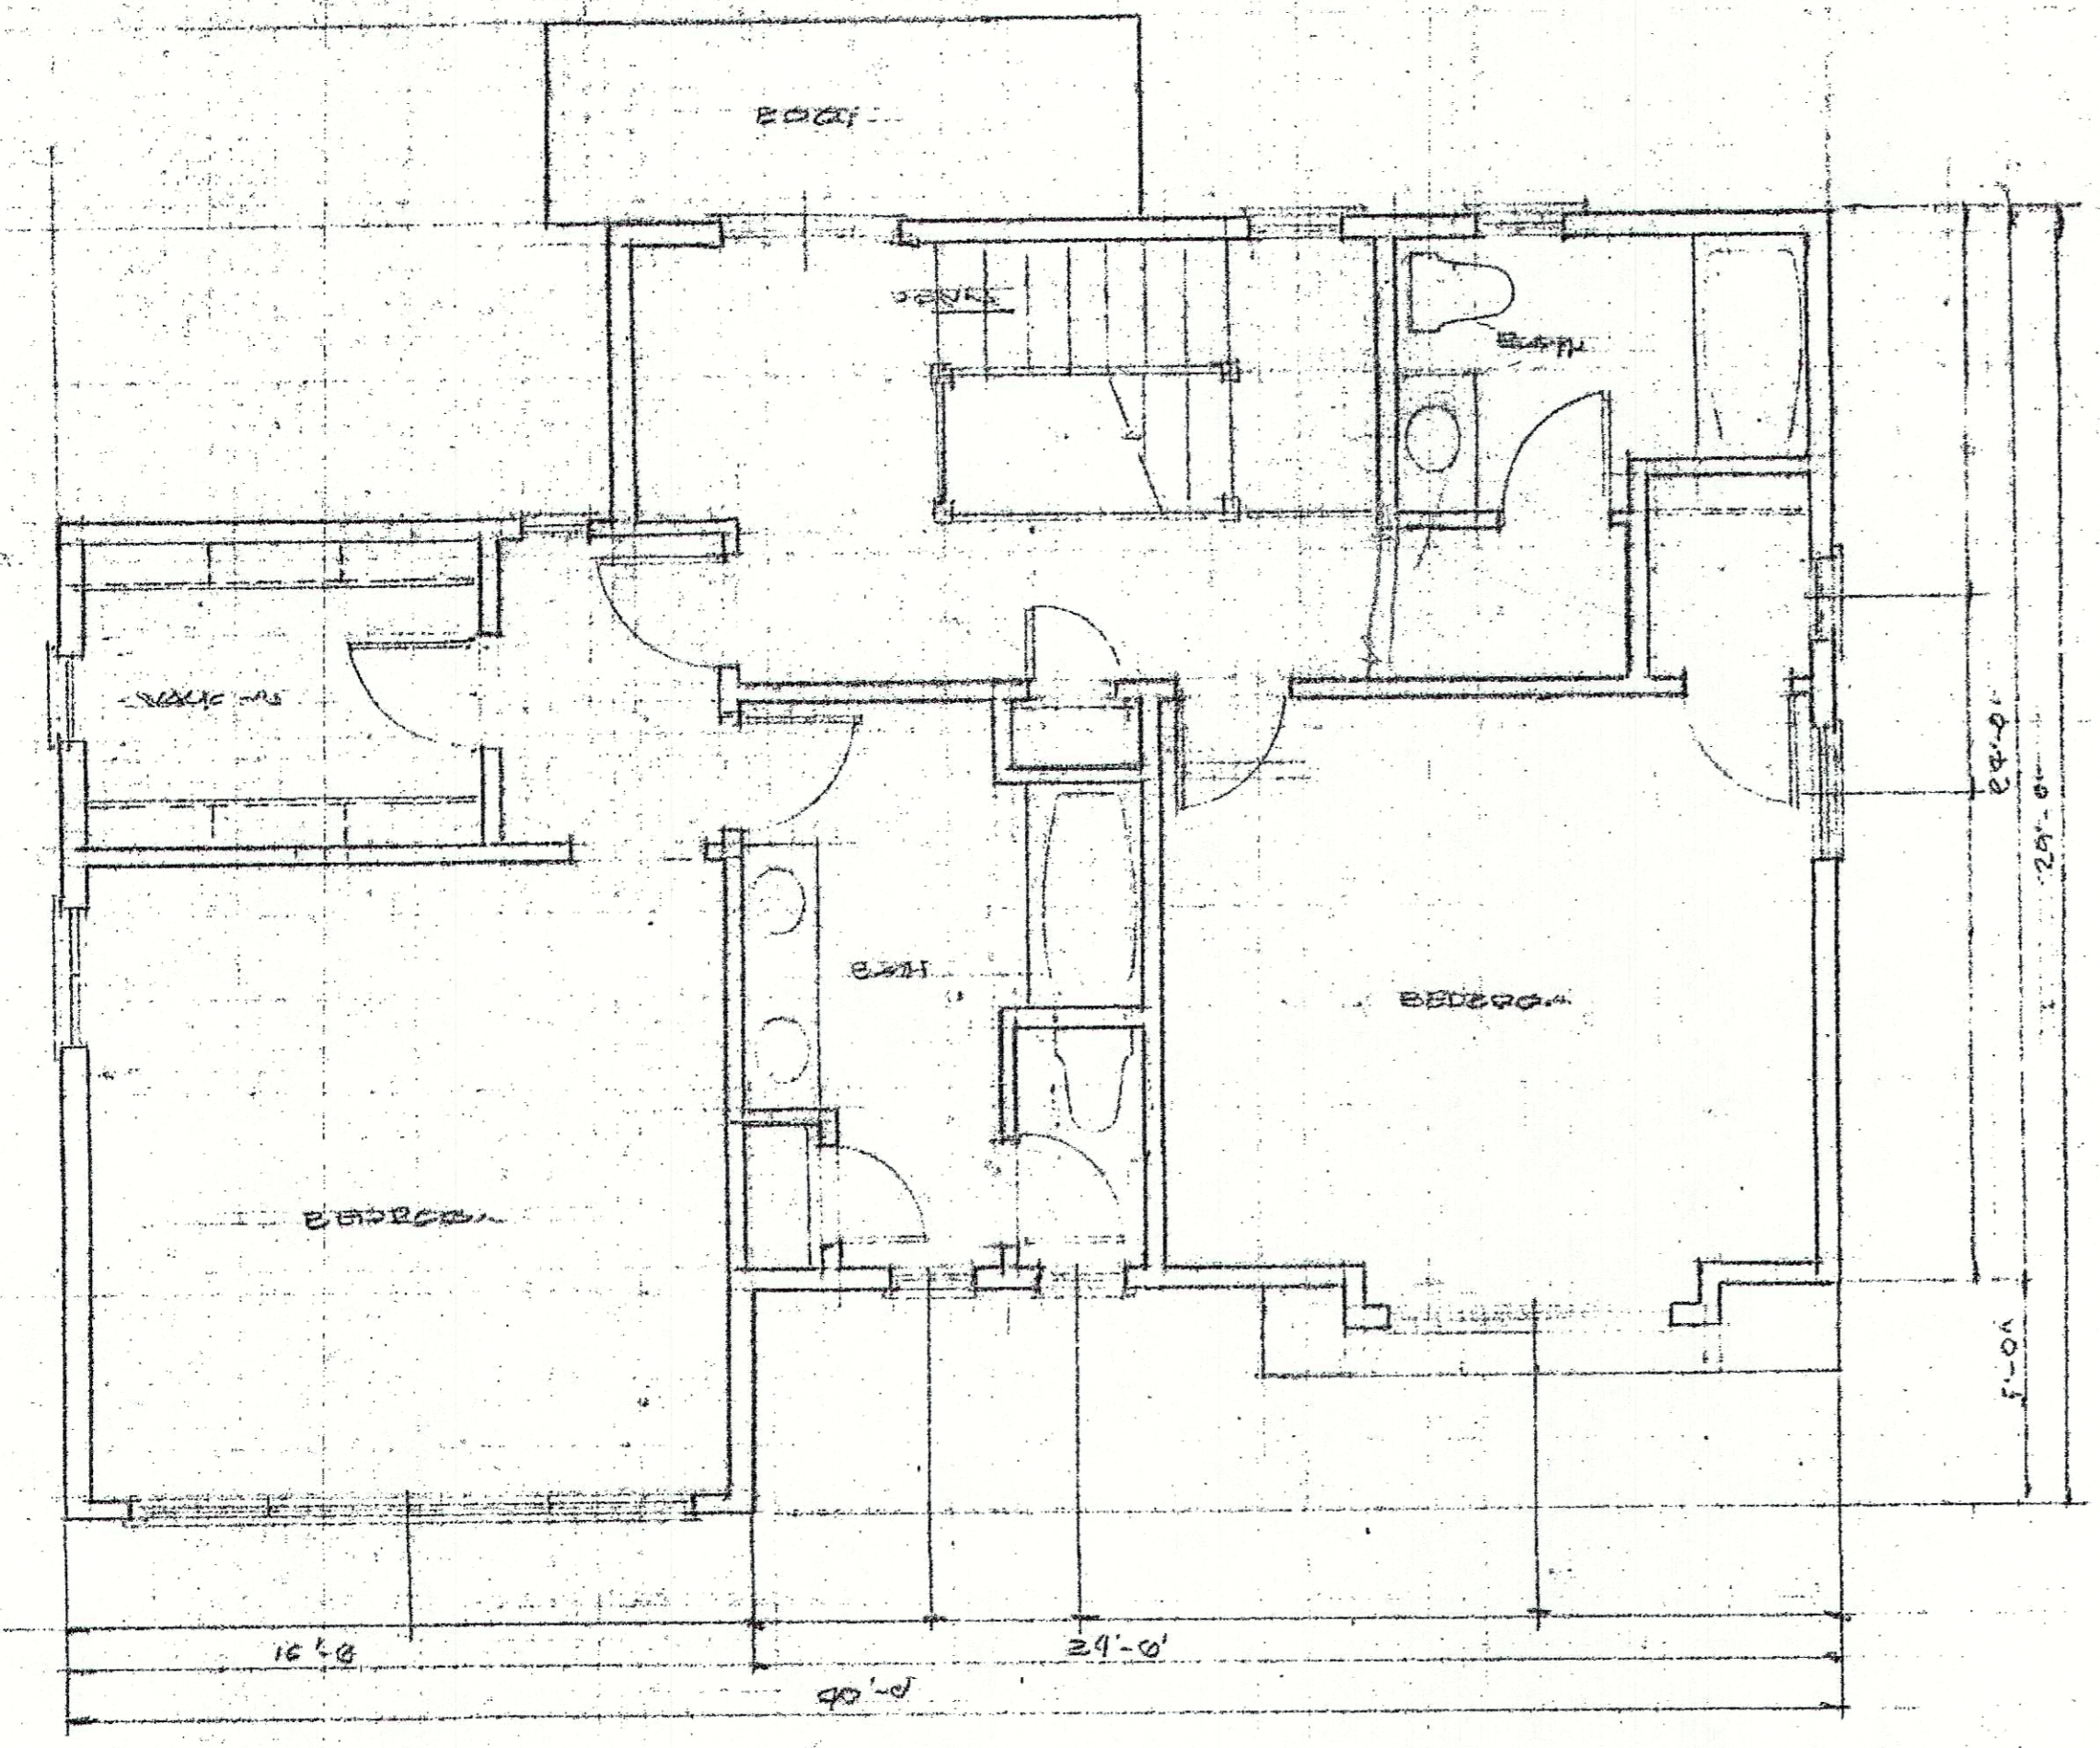

SECOND FLOOR

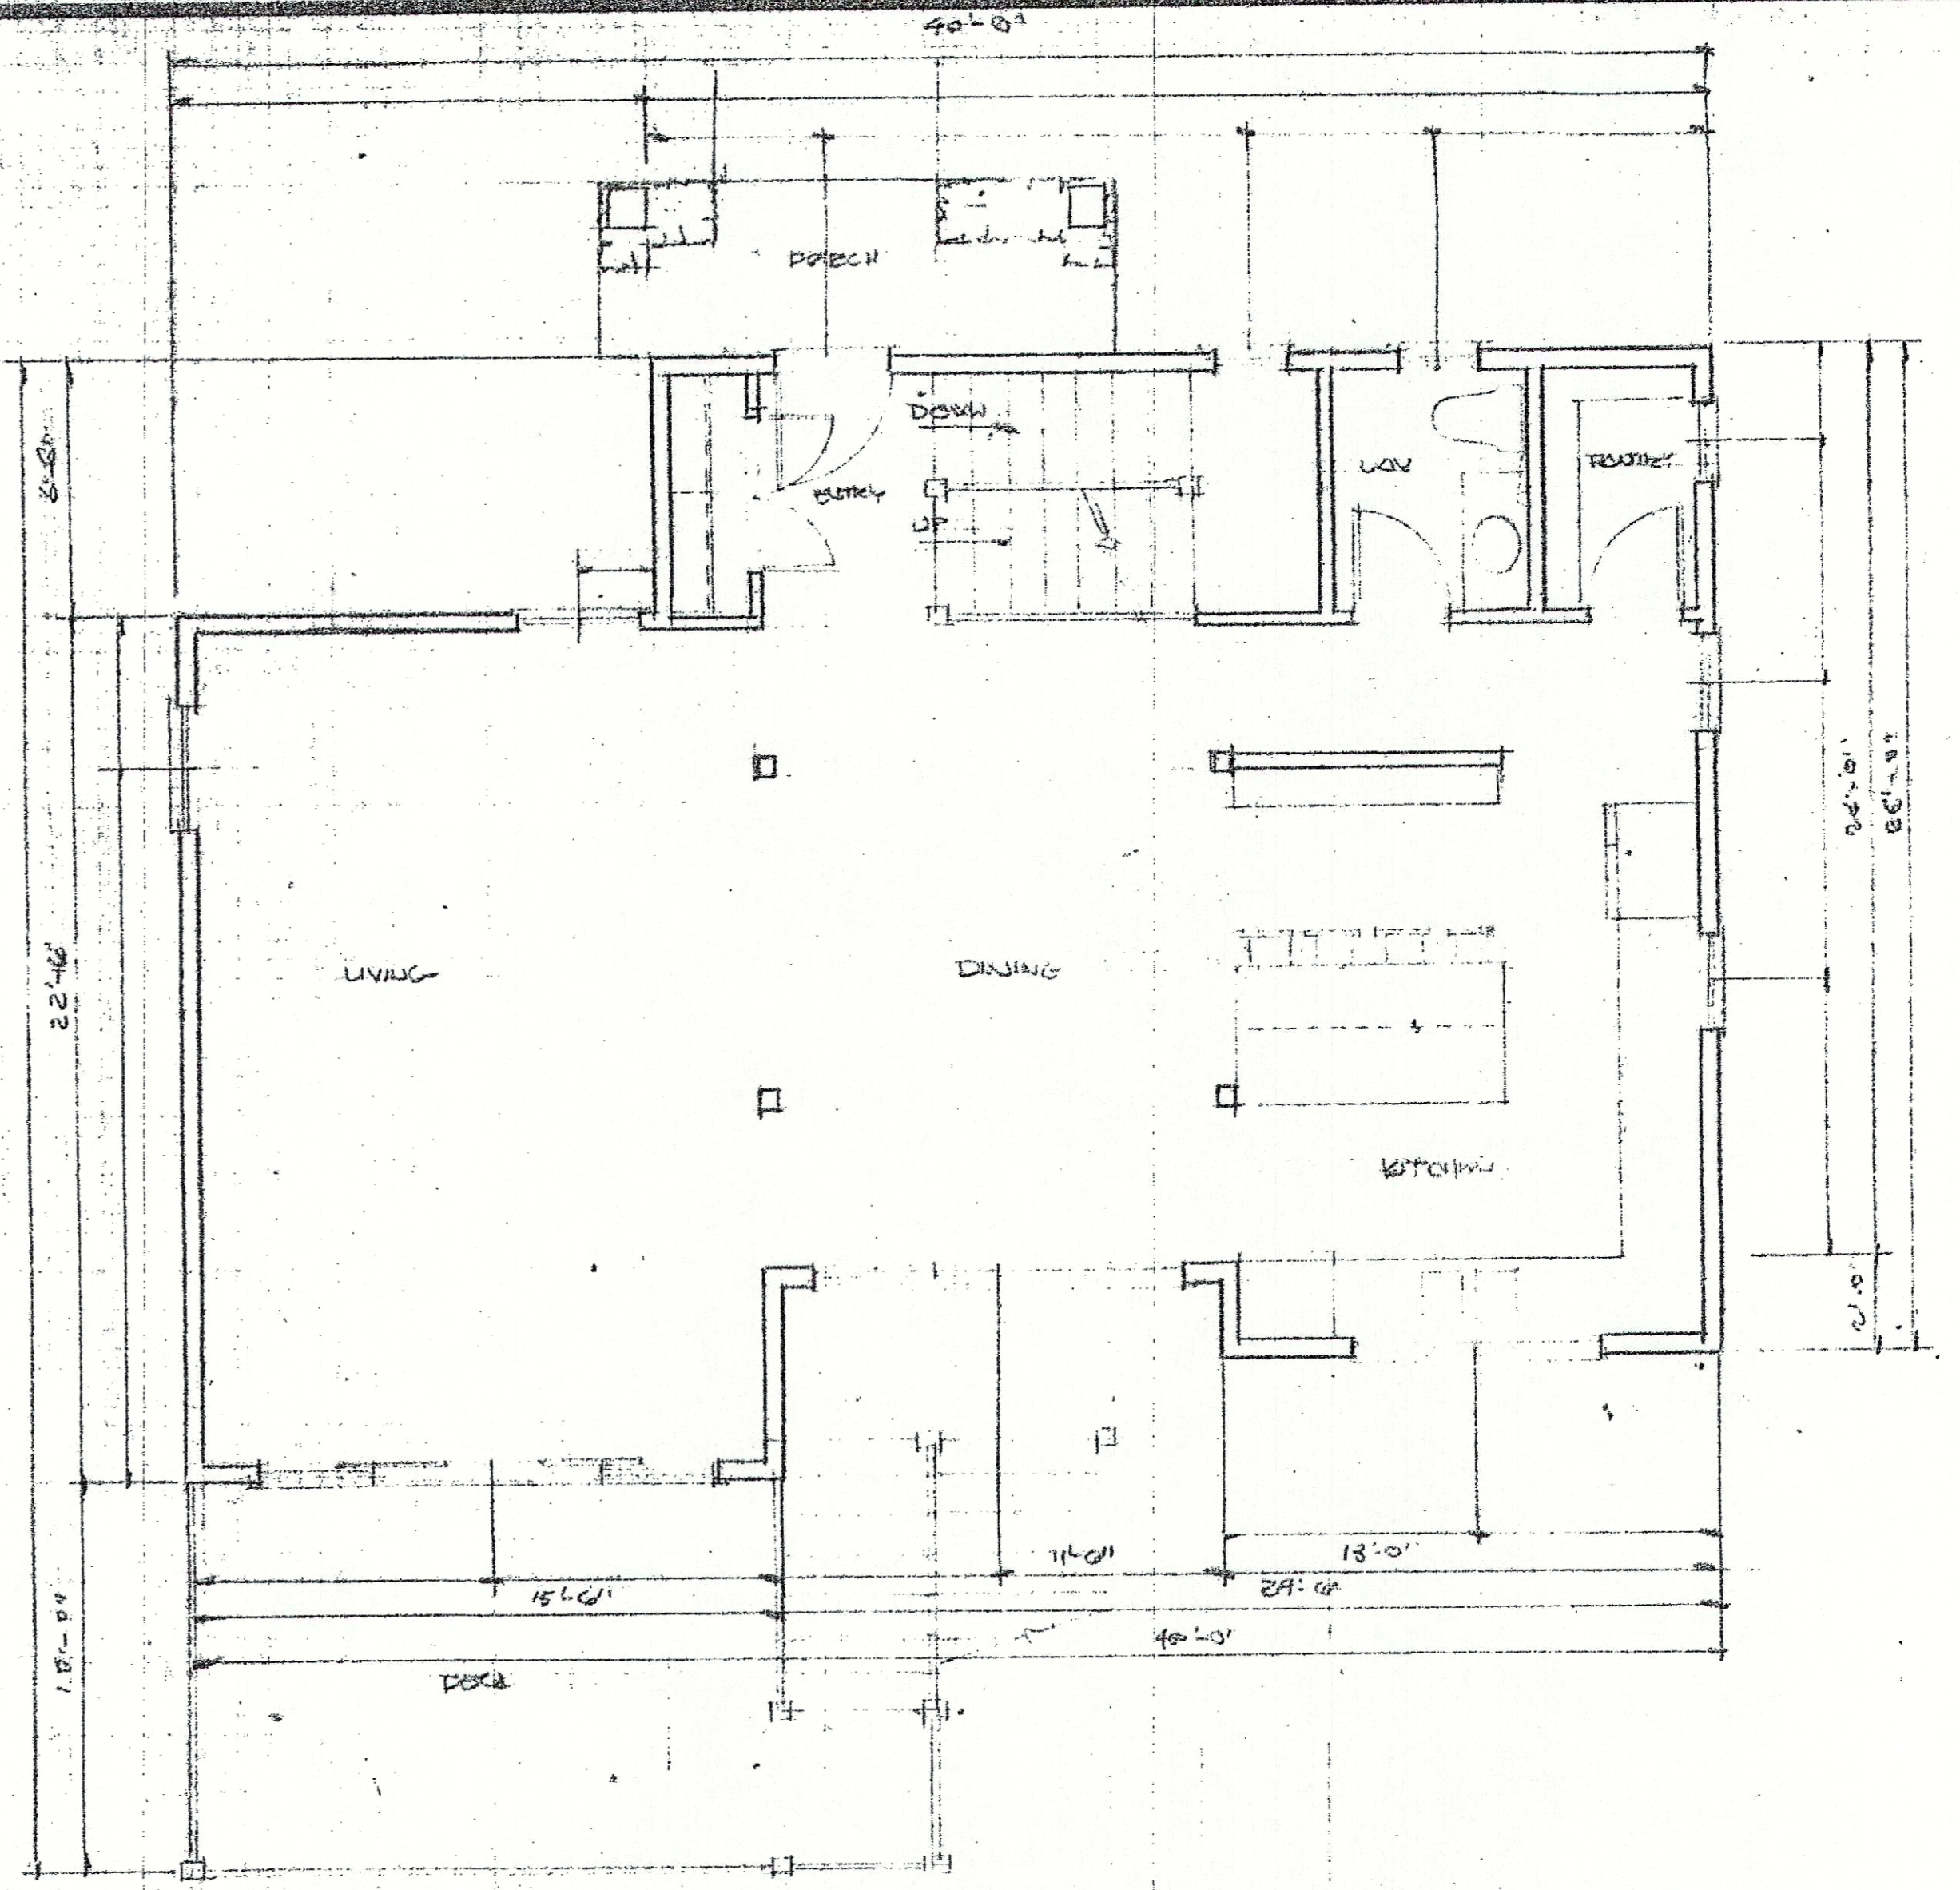

FIRST FLOOR

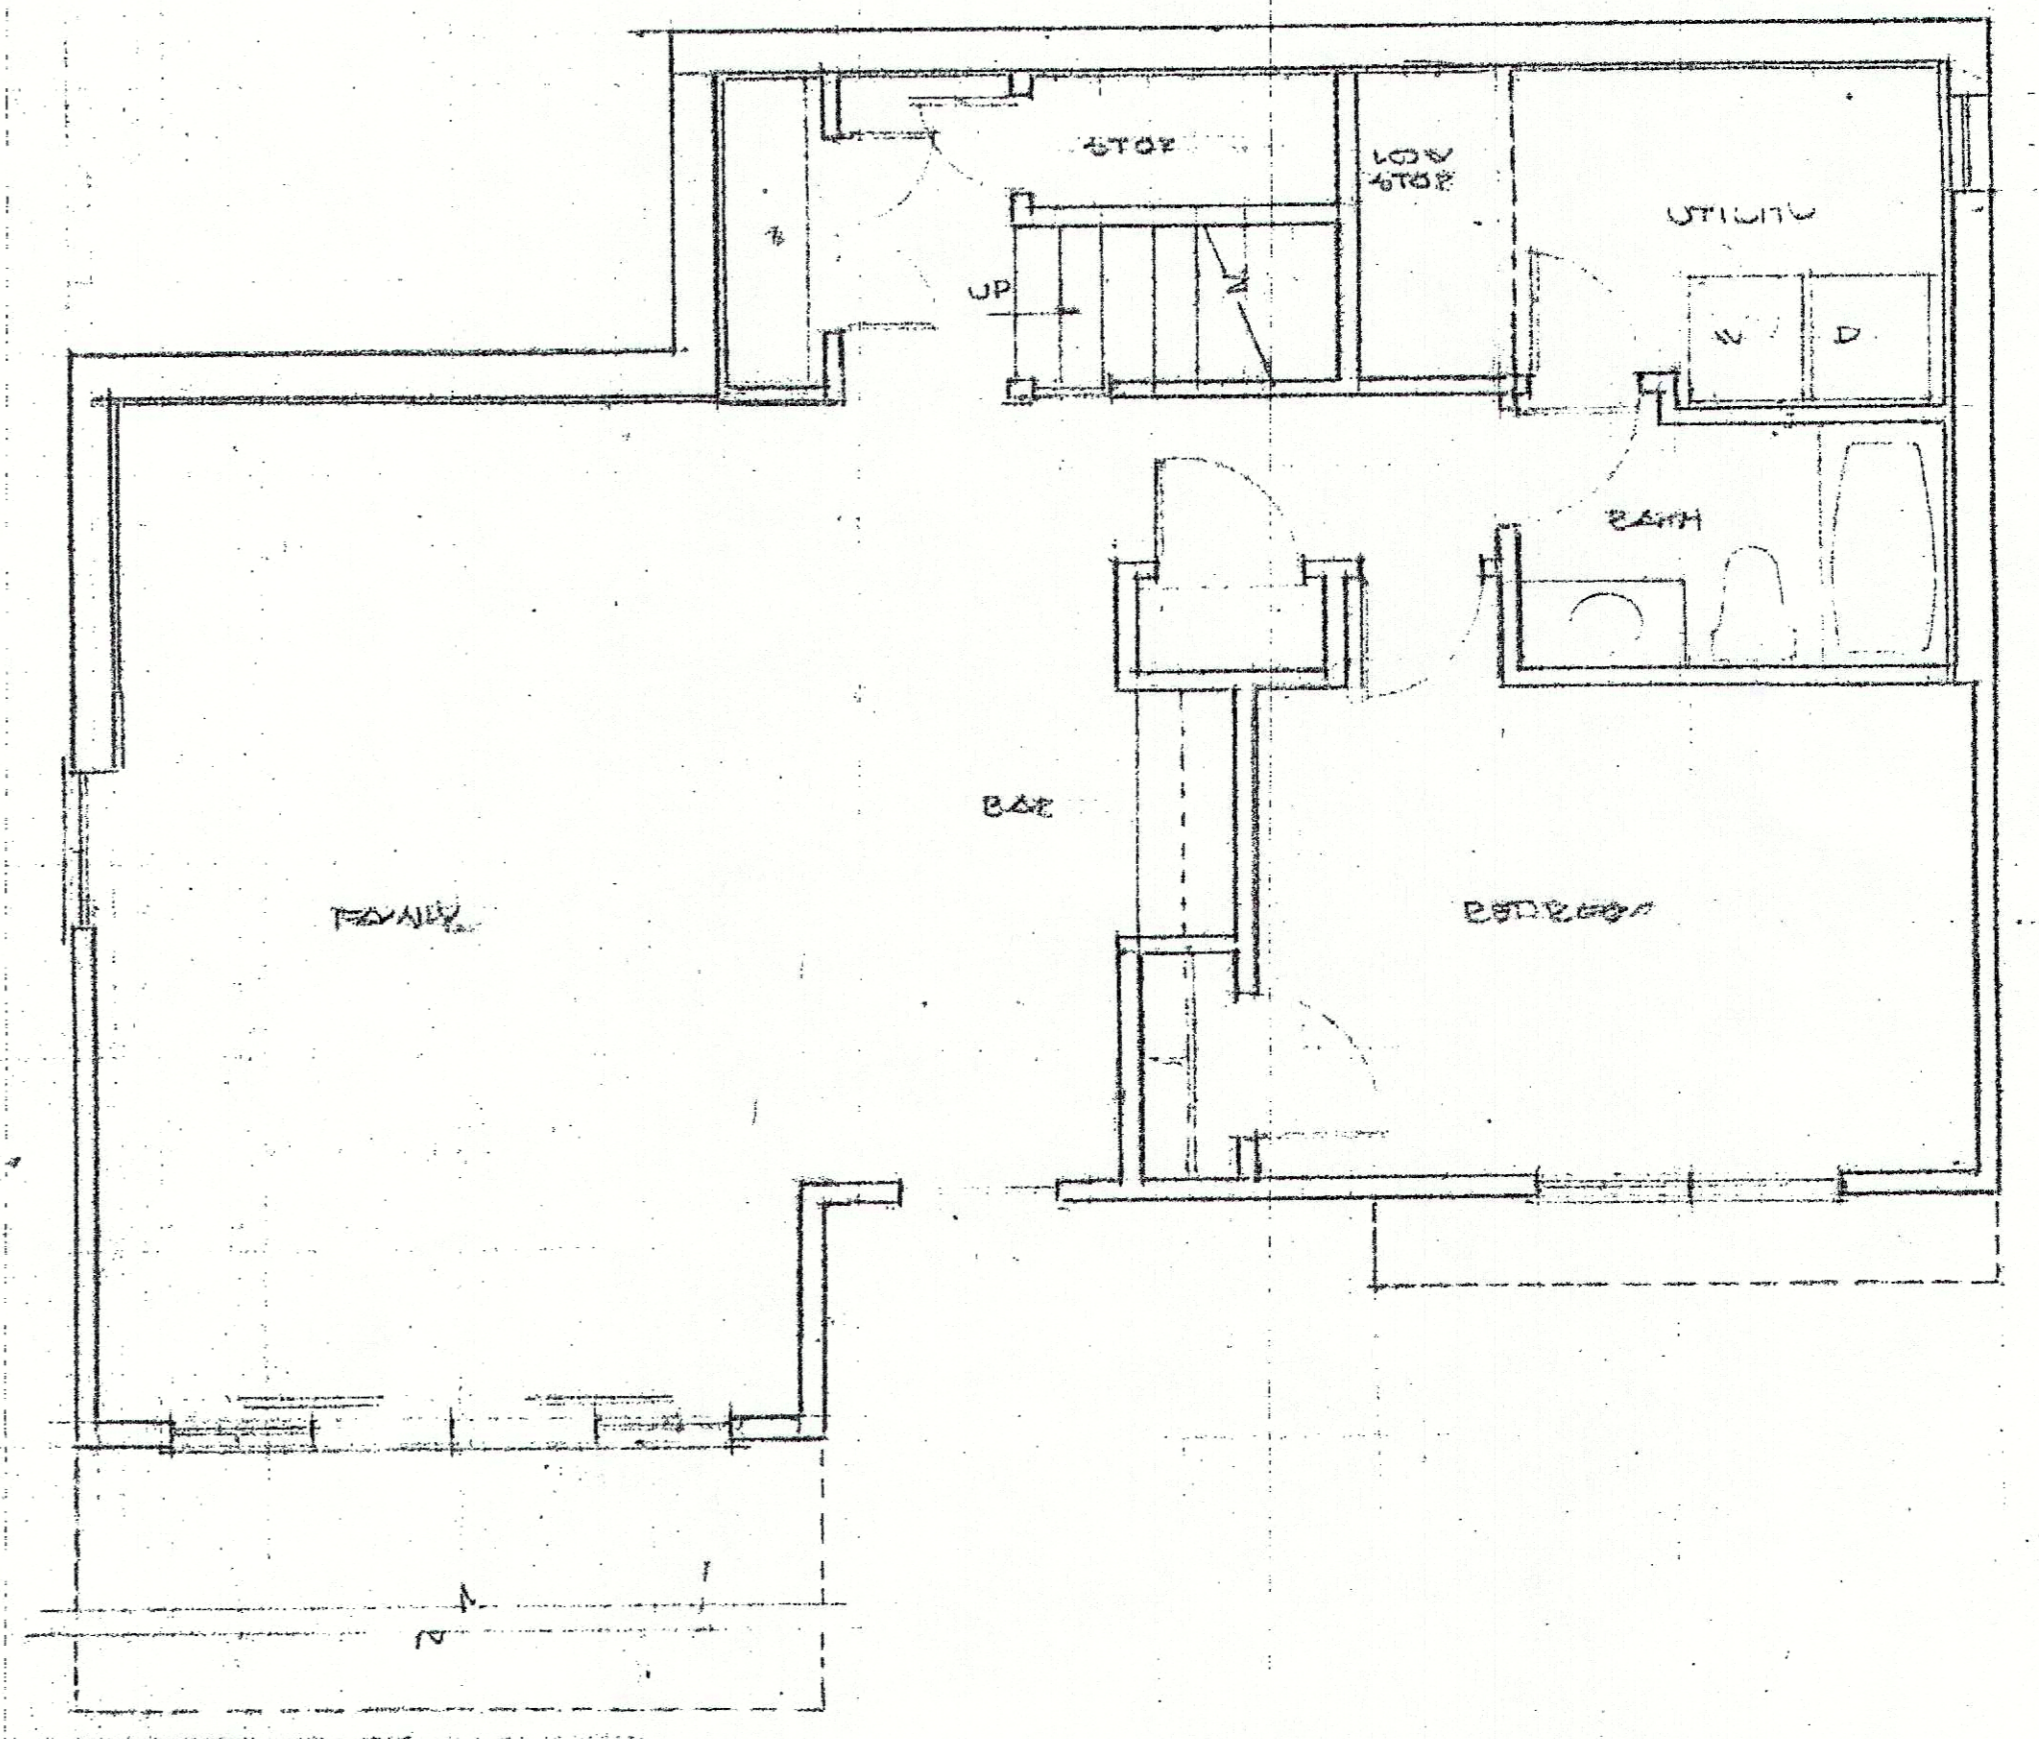

BASEMENT

REVISIONS	BY

Wadsworth & Associates  
 Architects  
 11 Pleasant Street, Suite 410  
 Worcester, Massachusetts 01609  
 Tel: 508-753-4810  
 Fax: 508-753-4811  
 www.wadsworth-architects.com

DEBRA AND RESIDENCE  
 100 PARDON LANE  
 SUDBURY, MASSACHUSETTS  
 FLOOR PLANS

DRAWN
CHECKED
DATE 4-2-04
SCALE 0-1/2" = 1'-0"
JOB NO. 231-12
SHEET
↑
OF SHEETS