


2 EAST ELEVATION
SCALE: 1/2"=1'-0"

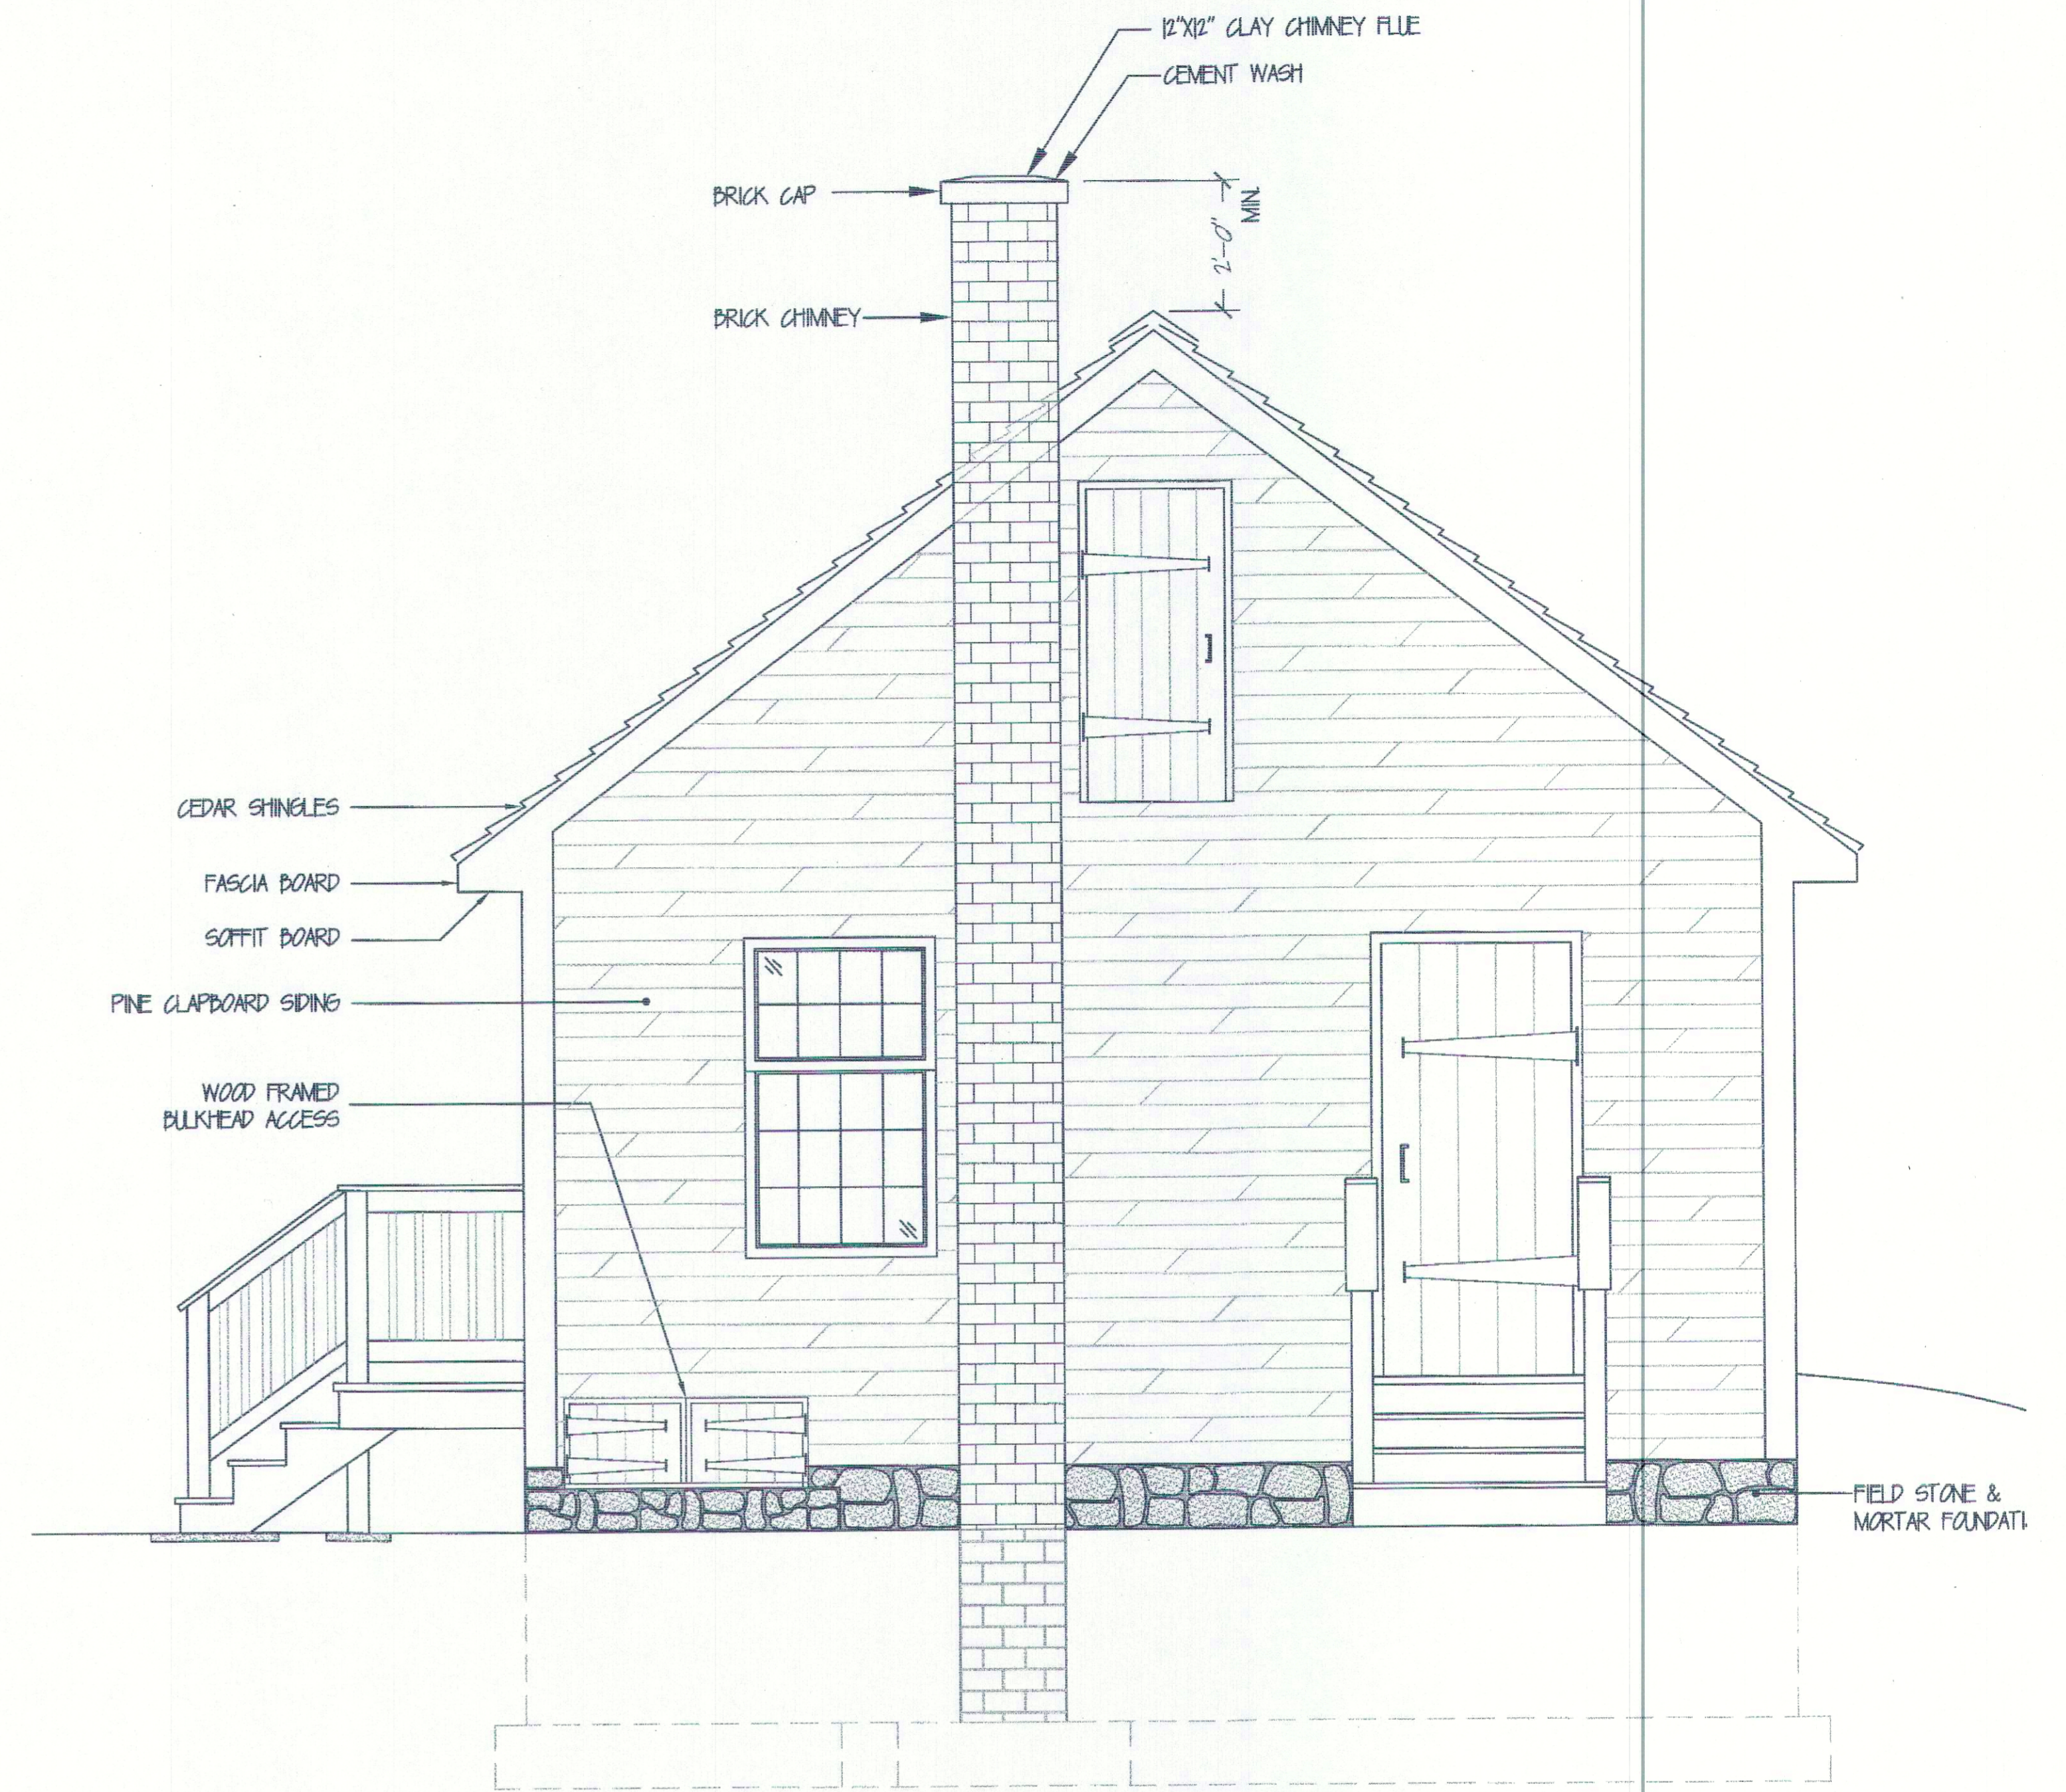

1 WEST ELEVATION
SCALE: 1/2"=1'-0"

<p>NORTH</p>	<p>NO. DATE</p>	<p>REVISION</p>	<p>BY</p>	<p>STAMP</p>	<p>DRAWN BY: FB</p>	<p>CHECKED BY: NP</p>	<p>CLIENT: OLD STURBRIDGE VILLAGE 1 OLD STURBRIDGE VILLAGE ROAD STURBRIDGE, MA 01566</p>		
					<p>PROFESSIONAL ENGINEER MA. LIC. NO.: 40595 CT. LIC. NO.: 12950 RI. LIC. NO.: 6694 NH. LIC. NO.: 9368</p>	<p>FRONT/ REAR ELEVATIONS SITE ADDRESS: 1 OLD STURBRIDGE VILLAGE ROAD STURBRIDGE, MA 01566</p>	<p>39 ELM STREET SOUTHBRIDGE, MA 01550 P 508.765.0195 F 508.765.0195</p>		
				<p>BRUCE A. FITZBACK, P.L.S. PROFESSIONAL LAND SURVEYOR MA. LIC. NO.: 37731 CT. LIC. NO.: 16970</p>	<p>DATE: 4-22-19</p>	<p>SCALE: AS NOTED</p>	<p>REV #: N/A</p>	<p>PROJECT #: 18M-214</p>	<p>DWG. NO.: A-4</p>

THIS DRAWING IS THE PROPERTY OF THE CLIENT AND BERTIN ENGINEERING ASSOCIATES, INC. AND HAS BEEN PREPARED FOR THE EXCLUSIVE USE BY THE CLIENT. REUSE FOR ANY OTHER PURPOSE WITHOUT AUTHORIZATION BY BERTIN ENGINEERING ASSOCIATES, INC. IS PROHIBITED. 2017