


**FOR PERMITTING ONLY:
NOT FOR CONSTRUCTION**




ARCO
DESIGN/BUILD

380 Interstate North Pkwy, SE, Atlanta, GA 30339
Suite 210 770.541.1700

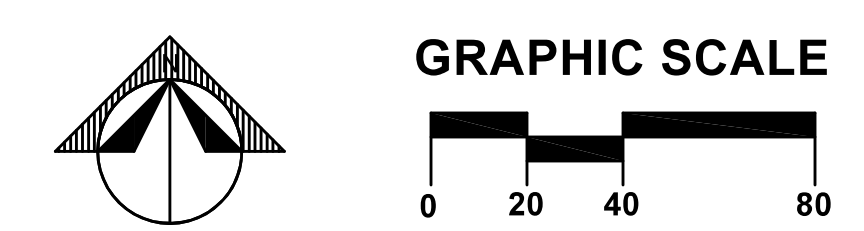

710 Main Street
North Oxford, MA 01537

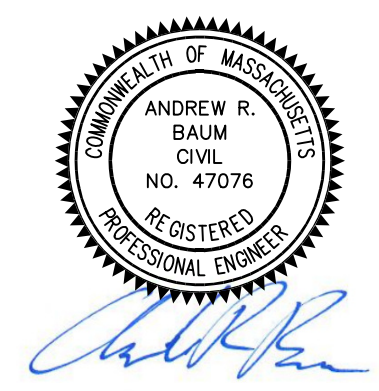

**NEW ENGLAND
COLD STORAGE, LLC.**

6 PICKER ROAD
STURBRIDGE, MA

**EROSION &
SEDIMENTATION
CONTROL**

SCALE: 1" = 40'
DATE: MAY 29, 2020
JOB NO: 20-122
PLAN NO: 20-122 DEFINITIVE SITE PLAN
SHEET NO: 6 OF 19