
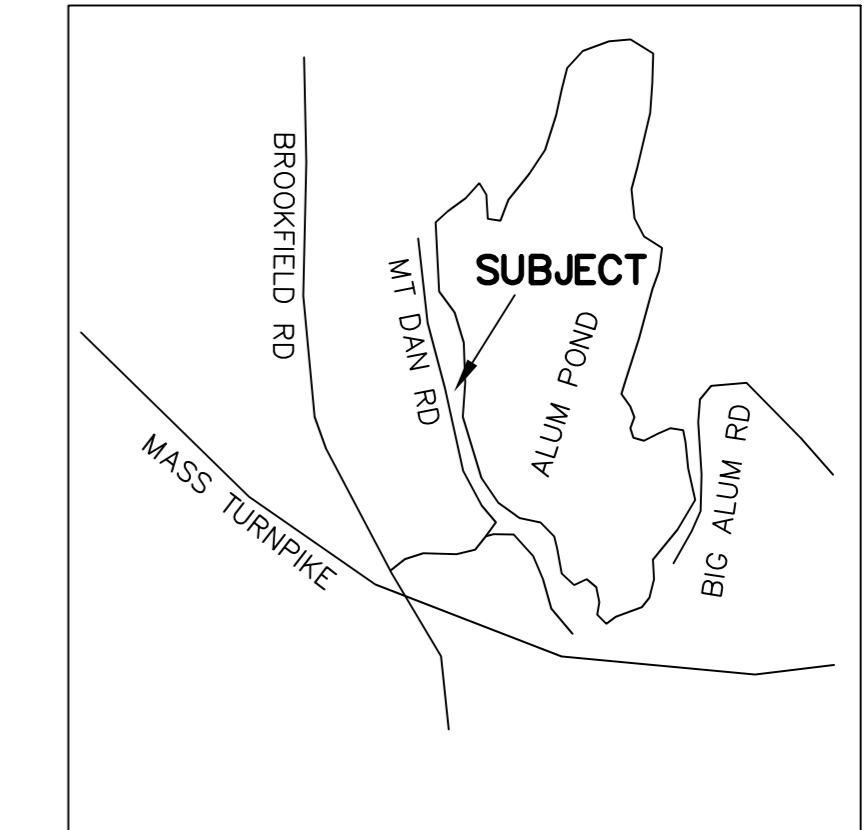
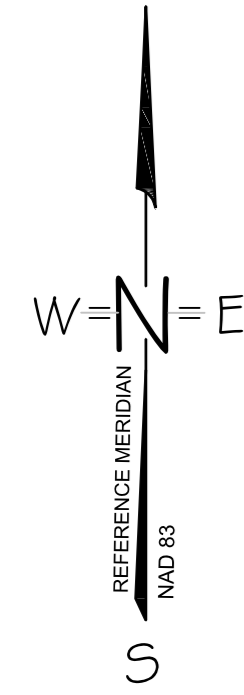



SEQUENCE OF CONSTRUCTION

- INSTALL EROSION CONTROL BARRIERS, INSPECTION BY CONSERVATION COMMISSION REQUIRED BEFORE ANY FURTHER WORK IS DONE.
- INSTALL RETAINING WALLS, PAVER PATIO, PAVER DRIVEWAY AND STAIRWAYS.
- EROSION CONTROLS TO REMAIN IN PLACE AND FUNCTIONAL UNTIL FINAL INSPECTION BY THE CONSERVATION COMMISSION HAS COMMENCED
- DRIVEWAY AT PROPERTY LINE INTERFACES TO BE SAW CUT

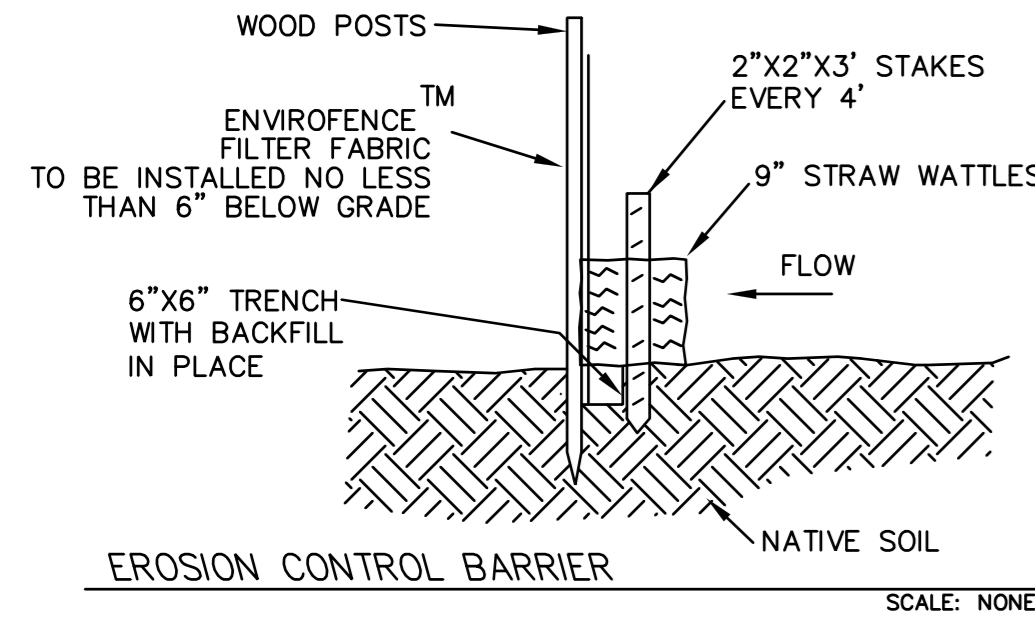

LOT LOCUS:
SCALE: N.T.S.

\\L:\My Share\Sync\01823 Dr-walpa\19-201 - 30 Mt Dan Rd Sta-walpa\CSI_000017.dwg

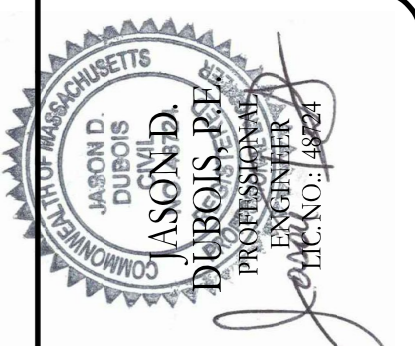


JEREMY S. CROTEAU, P.L.S.
PROFESSIONAL LAND SURVEYOR
M.A.L.S.C. NO. - 4872

NO.	DATE	REVISED PER COMMENTS
1	4/17/24	

NORTH

508-769-6666
508-341-2127

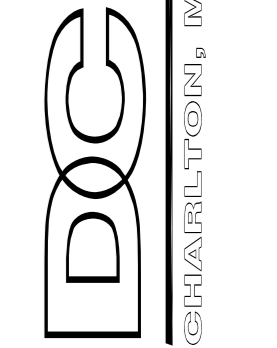

CLIENT: KEITH FIORUCCI
25 TANNERY ROAD
FISKS DALE, MA 01518
CONSERVATION COMMISSION PLAN
SITE ADDRESS:
30 MT DAN ROAD
FISKS DALE, MA 01518

DRAWN BY: JDD
CK'D BY: JDD
DATE: 3-6-2024
PROJECT #: 23-221
REV #: 1
SCALE: 1"=10'
DWG. NO.: C-1

- | | | | | | | | |
|-----------------------|--|----------------------|--|------|--|------------------------|-----------------------------|
| GUY WIRE | | HIGH DENSITY PLASTIC | | HDPE | | SM - SUGAR MAPLE | 10 DEAD TREES TO BE REMOVED |
| BENCH MARK | | IRON PIPE | | I.P. | | NRO - NORTHERN RED OAK | 4 LIVING TREES TO REMAIN |
| CHAIN LINK FENCE | | FOUND | | FND. | | WA - WHITE ASH | |
| WOOD / STOCKADE FENCE | | BOLLARD | | BOL. | | SH - SHAGBARK HICKORY | |
| DRAIN LINE | | SEWER MANHOLE | | SMH | | (D) - DEAD | |
| OVERHEAD WIRES | | DRAINAGE MANHOLE | | DMH | | (L) - LIVING | |
| CONTOUR 5' INTERVAL | | WATER GATE | | WG | | | |
| CONTOUR 1' INTERVAL | | HYDRANT | | HYD. | | | |
| X 69.33' | | UTILITY POLE | | UP | | | |
| | | GUY WIRE | | GUY | | | |

NOTE: NO BOUNDARY SURVEY WAS COMPLETED FOR THIS SCOPE OF WORK

