


SECTION
EROSION CONTROL BARRIER (ECB)
SCALE: N.T.S.

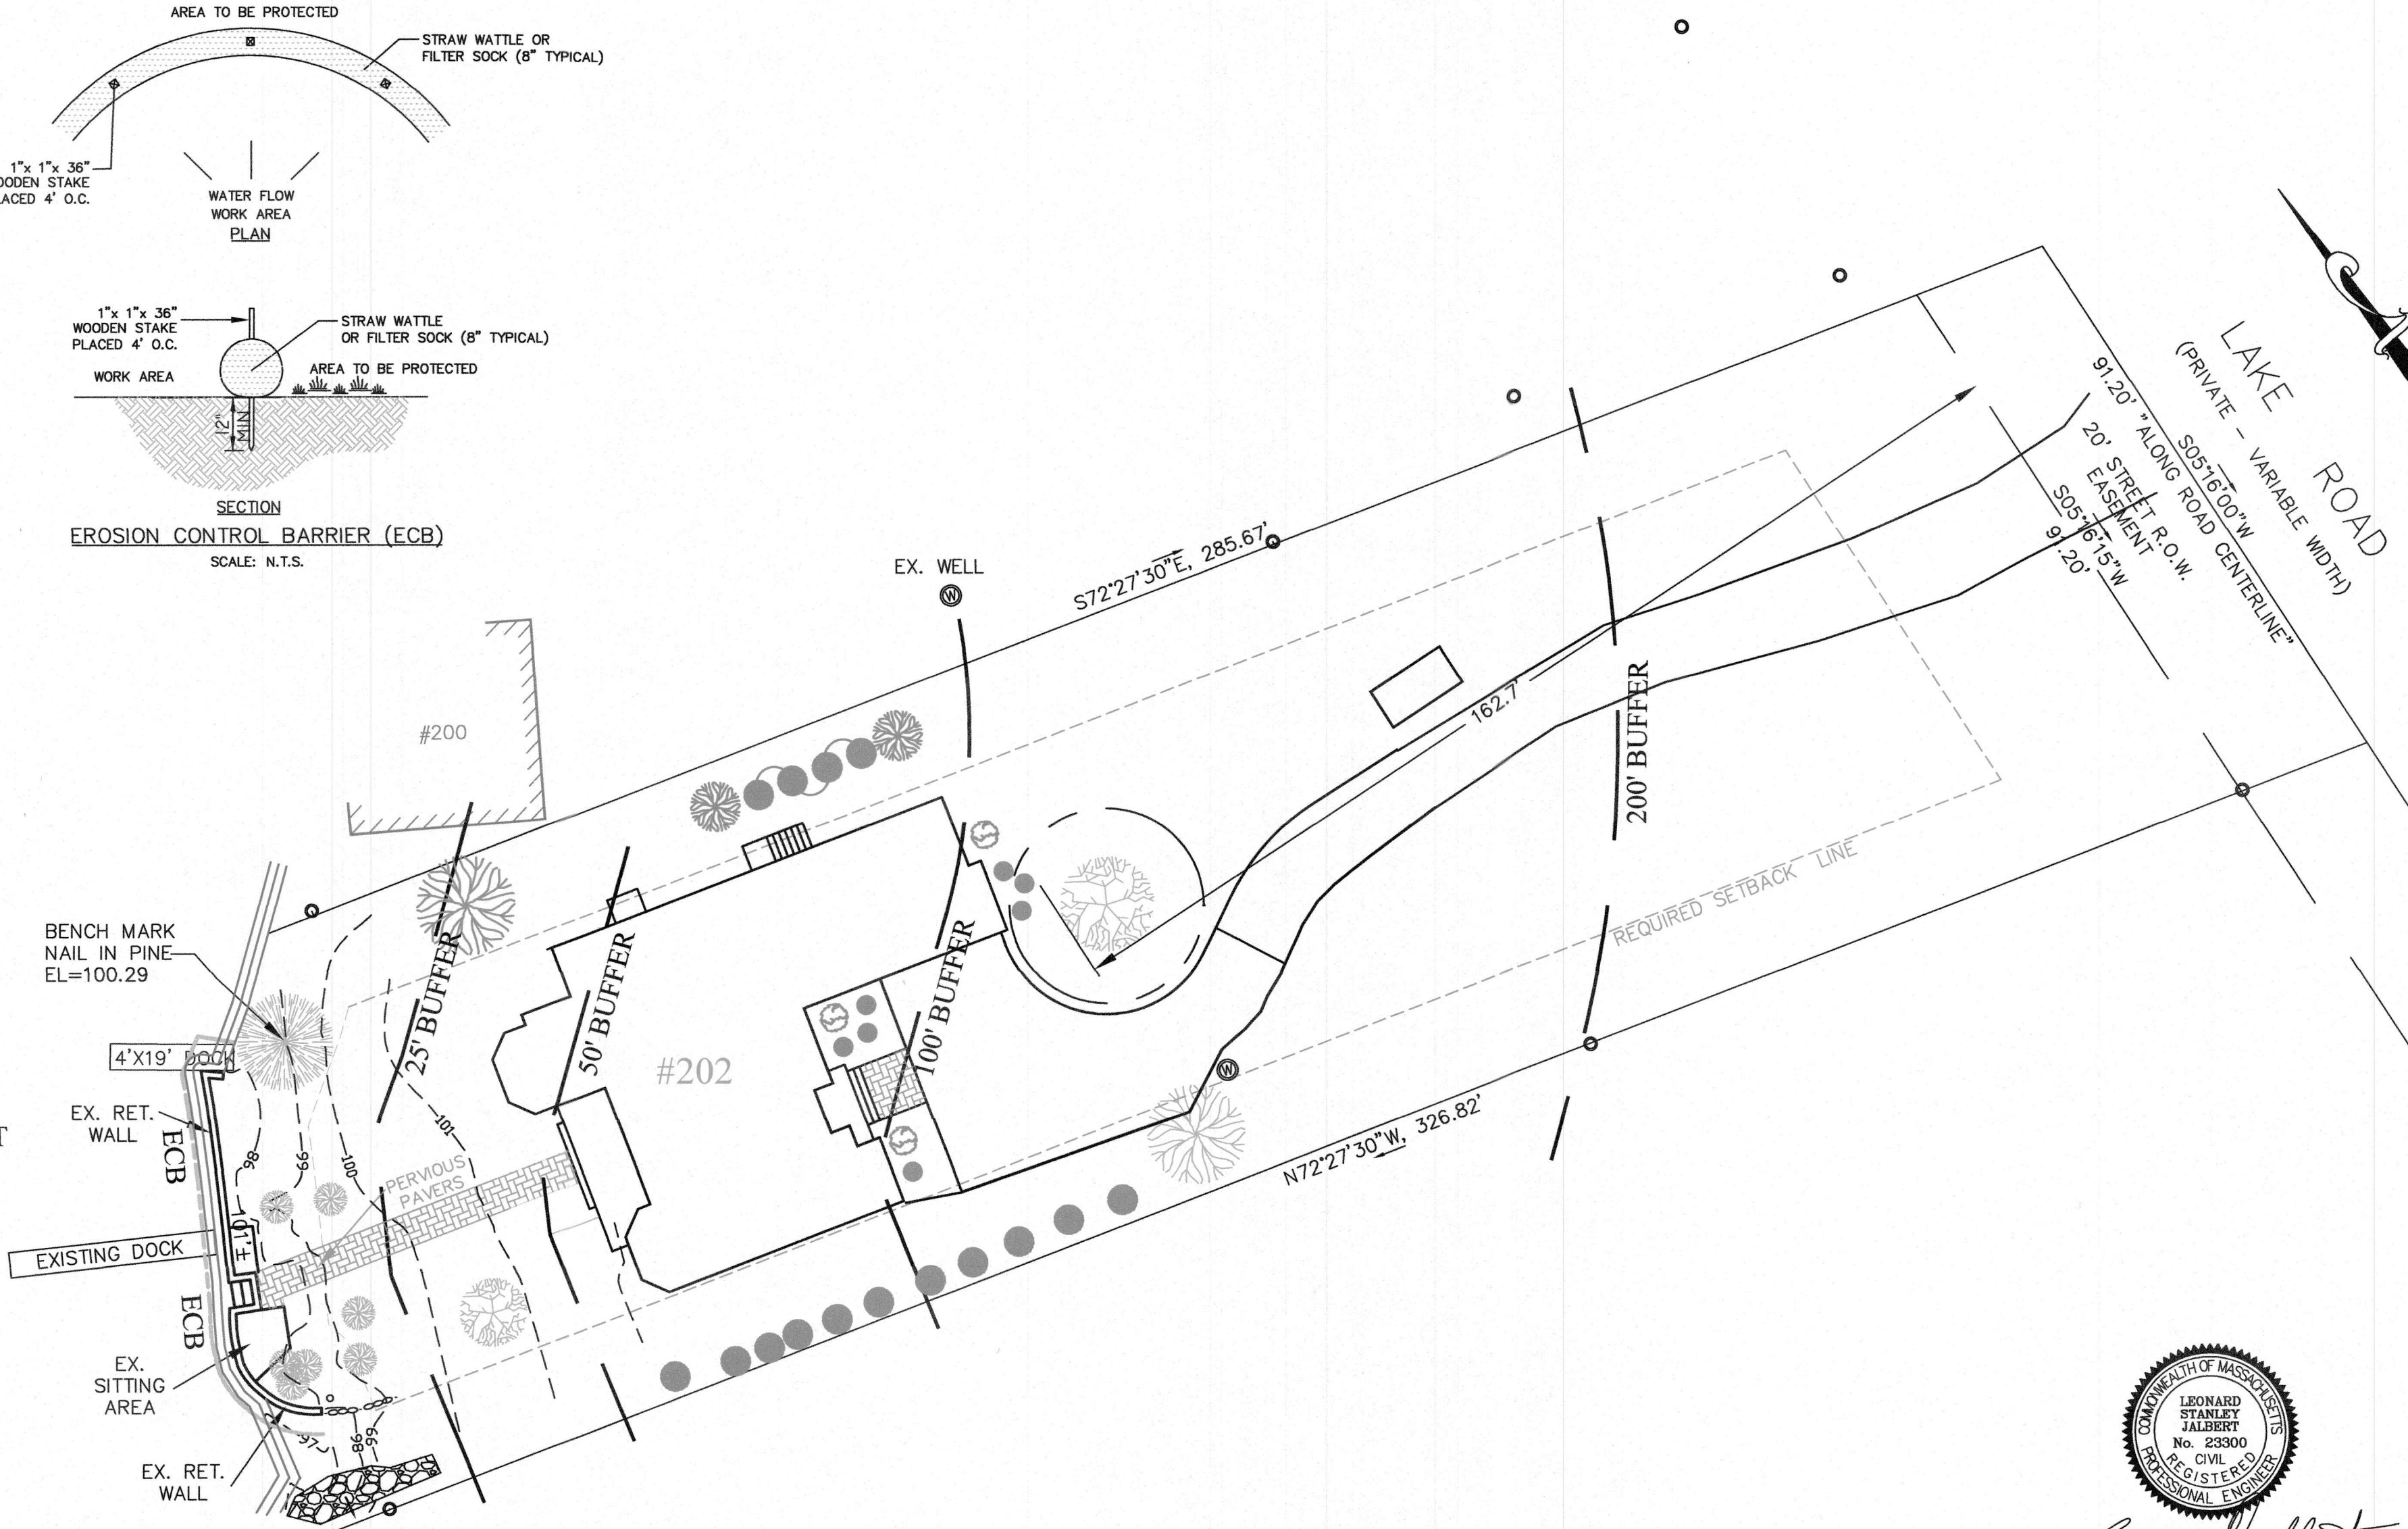

EXISTING RETAINING WALL AT SHORE TO BE RE-POINTED DURING DRAW DOWN.

BIG ALUM LAKE
H.W. 95.8' (THIS DATUM)



Leonard Jalbert

REFERENCE PLAN DWG. 17232

ORIGINAL		REVISIONS					
DATE	BY	REV.	DATE	DESCRIPTION	MADE	CHK'D	APV'D
10/1/20	SMB						
	LSJ						
	LSJ						
	MLJ						
	LSJ						




JALBERT ENGINEERING, INC.

CIVIL ENGINEERS & SURVEYORS

54 Main Street
Sturbridge, Massachusetts 01566-1244
Telephone: (508) 347-5136 • Toll Free: 1-800-339-5136
Fax: (508) 347-7962

PROPOSED WALL REPAIR PLAN

WENDY STEARNS
202 LAKE ROAD
STURBRIDGE, MA

 

(IN FEET)
1 inch = 20 ft.

PLAN DATE:
10/1/20

DWG NUMBER

20119