

Submission
11-22-21




1 3D view looking Northeast
1/2" = 1'-0"

REVISIONS:

No.	Description	Date

DATE OF ISSUE: 11-22-21

 

JO & A
Jordan O'Connor & Associates
 architecture
 57 Maple Lane
 Petersham, MA 01366
 Tel. 978.621.2263



Niche Hospitality Group
 The Fix
 21 New Boston Road, Sturbridge, MA

Exterior Rendering
 DWG. **AP-0.01**



4,800 GSF (GRADE LEVEL)

DINING + STAFF WITH MEZZANINE
= 192 PERSONS

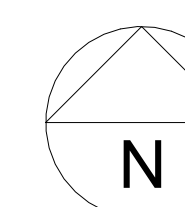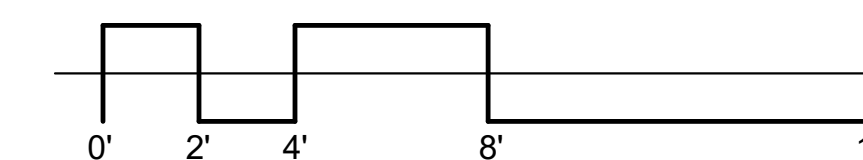

REVISIONS:

No.	Description	Date

DATE OF ISSUE: 11-22-21



1 Grade Level - Presentation
1/4" = 1'-0"

JO & A
Jordan O'Connor & Associates
 architecture
 57 Maple Lane
 Petersham, MA 01366
 Tel. 978.621.2263

Niche Hospitality Group
 The Fix
 21 New Boston Road, Sturbridge, MA

Grade Level - Presentation
 DWG. **AP-0.02**

Submission
11-22-21

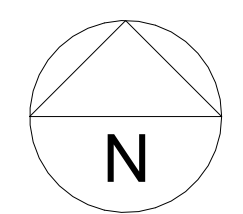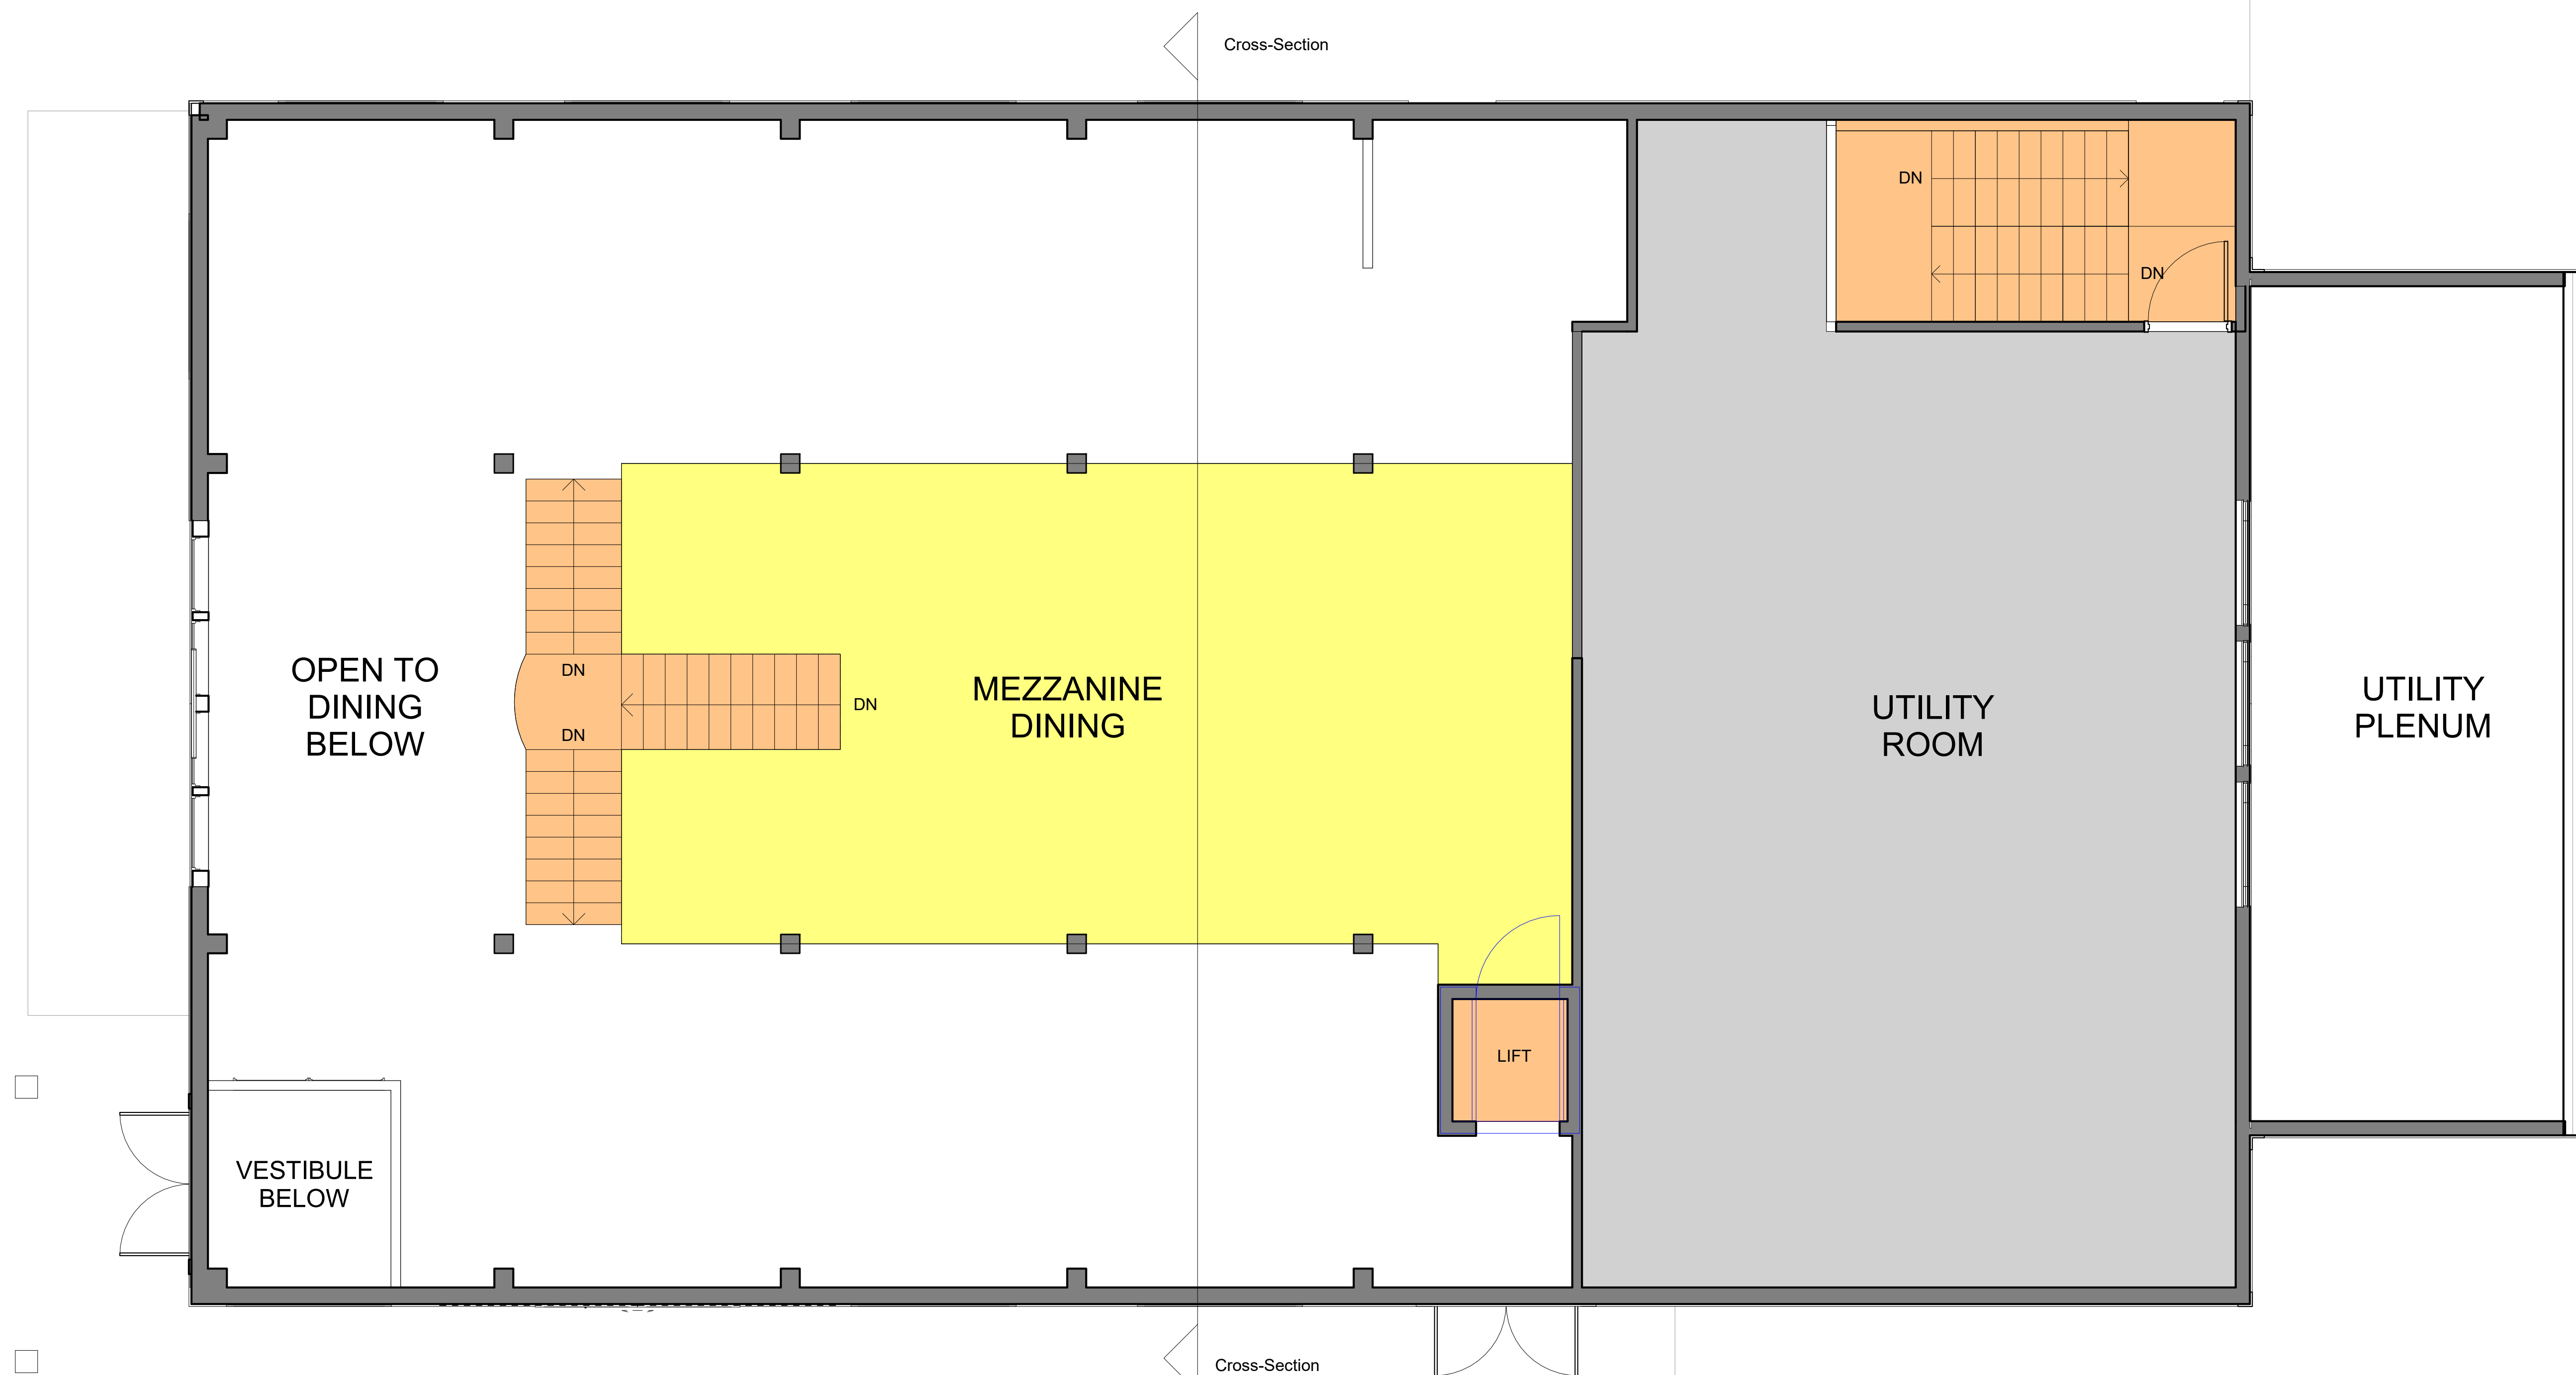

REVISIONS:		
No.	Description	Date

DATE OF ISSUE: 11-22-21

1 Mezzanine Level - Presentation
1/4" = 1'-0"



JO & A
Jordan O'Connor & Associates
 architecture
 57 Maple Lane
 Petersham, MA 01366
 Tel. 978.621.2263

Niche Hospitality Group
 The Fix
 21 New Boston Road, Sturbridge, MA

Mezzanine Level - Presentation

DWG. **AP-0.03**

Submission
11-22-21

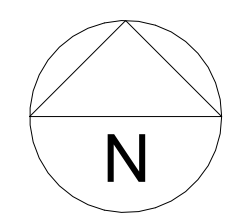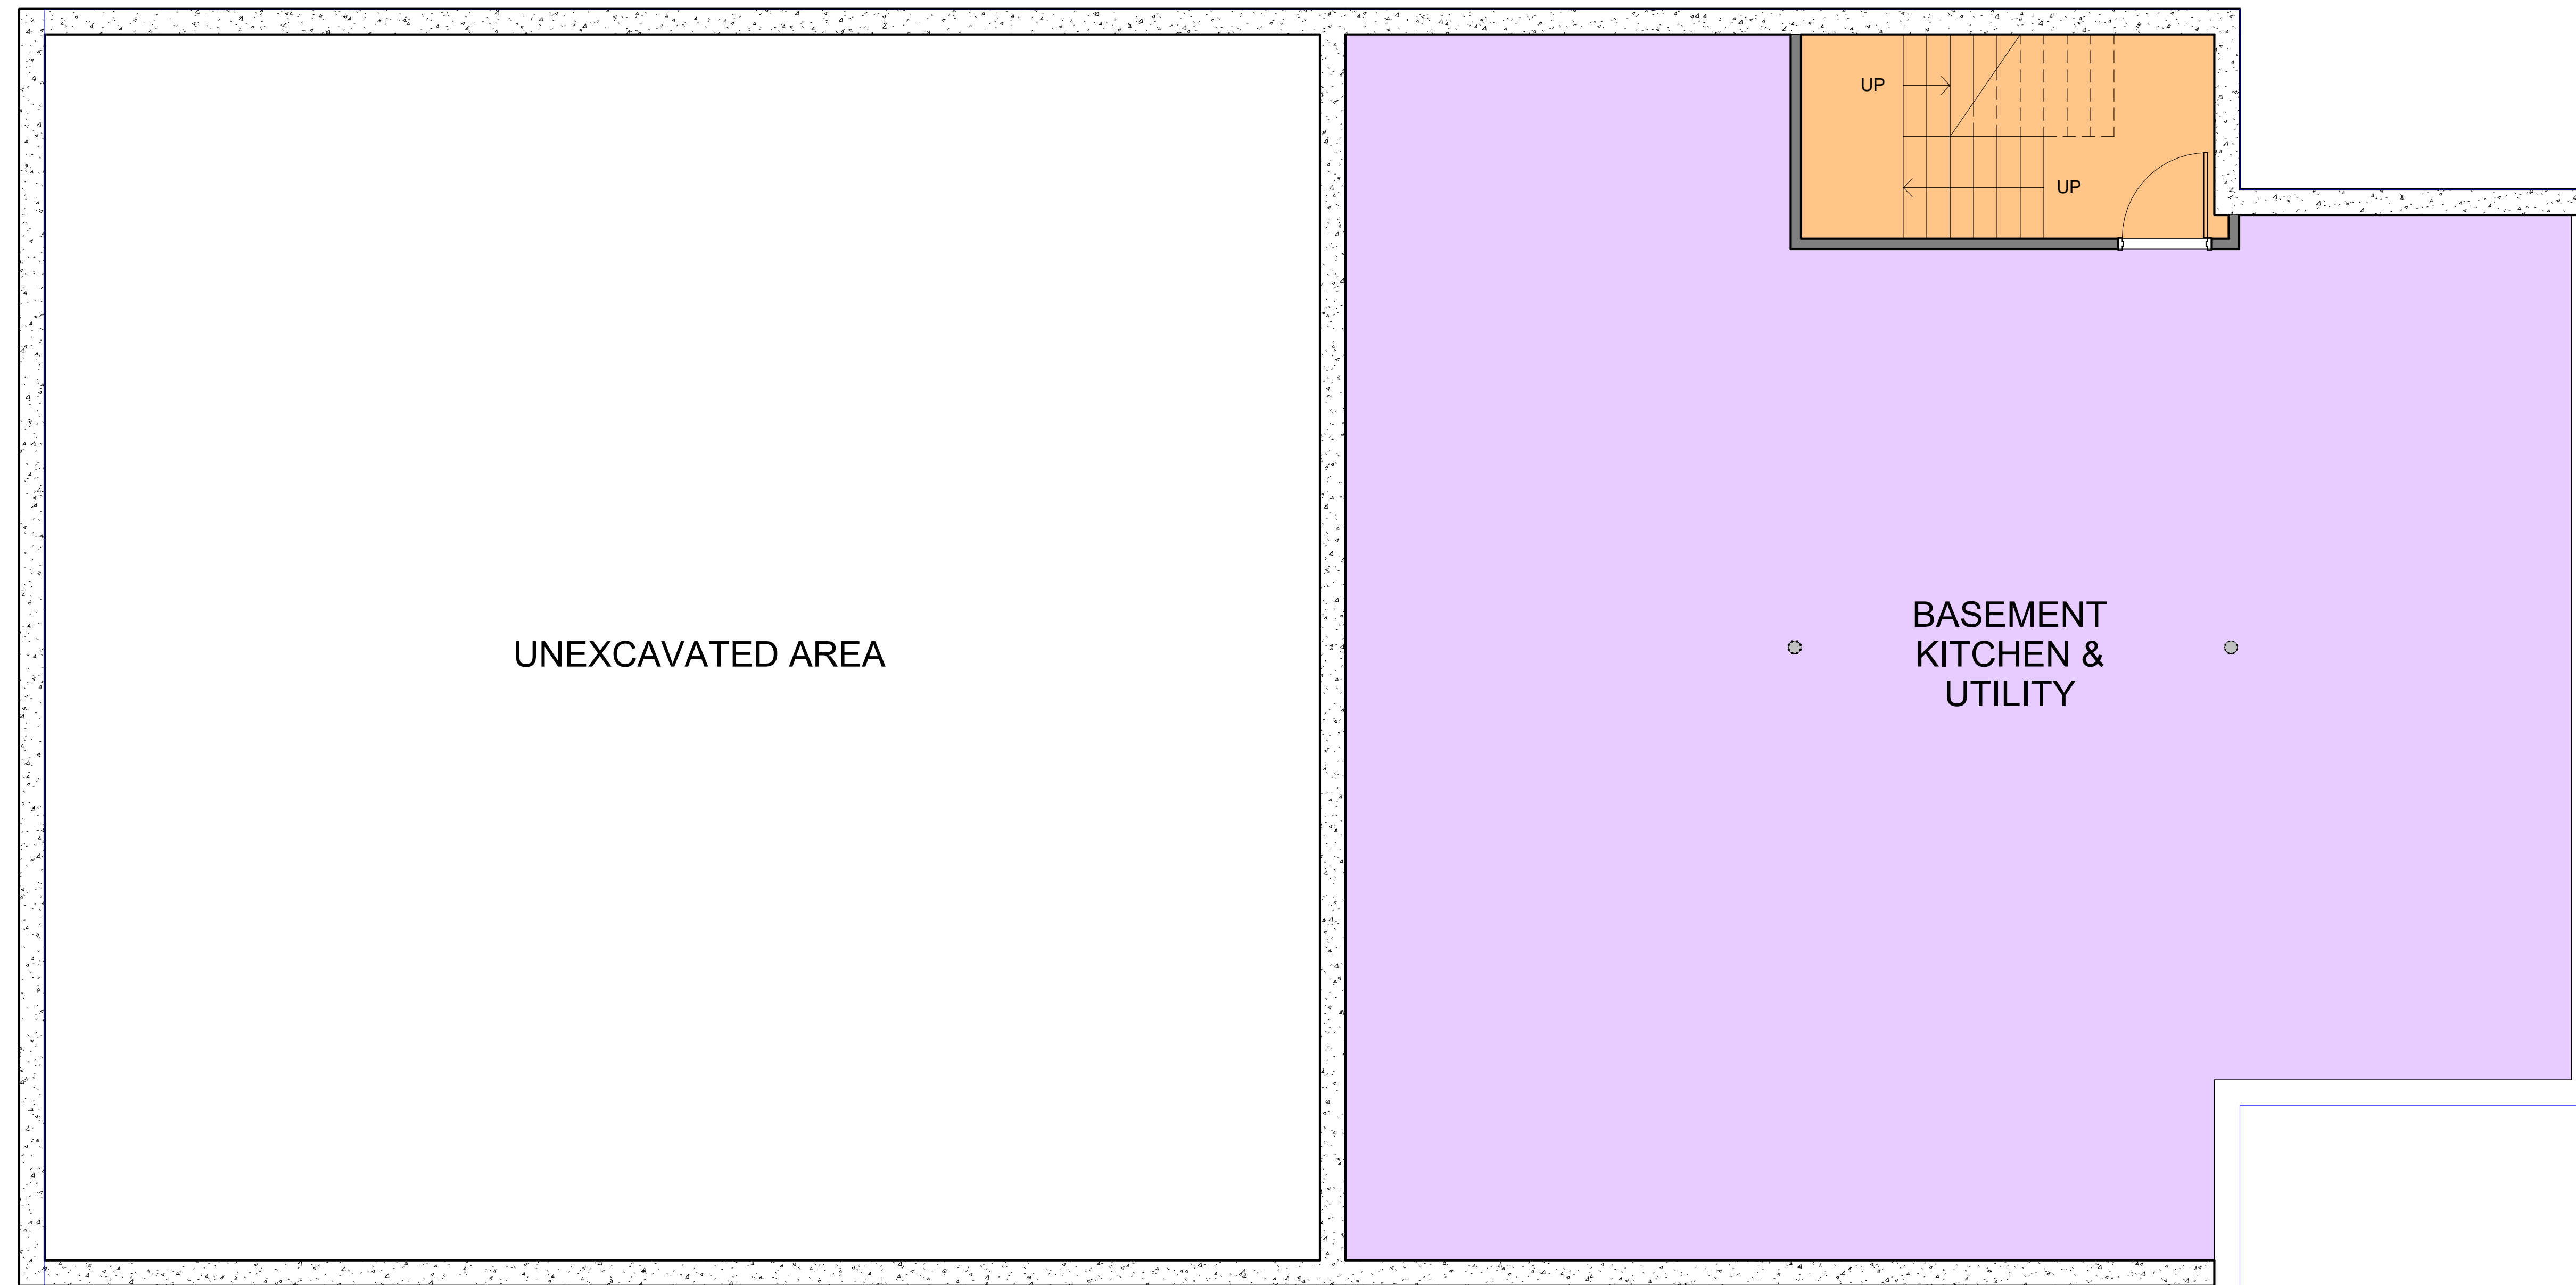

1 Basement Level - Presentation
1/4" = 1'-0"

REVISIONS:		
No.	Description	Date

DATE OF ISSUE: 11-22-21

--	--

JO & A
Jordan O'Connor & Associates
architecture
57 Maple Lane
Petersham, MA 01366
Tel. 978.621.2263

Niche Hospitality Group


The Fix

21 New Boston Road, Sturbridge, MA

Basement Level - Presentation

DWG. **AP-0.04**

Submission
11-22-21

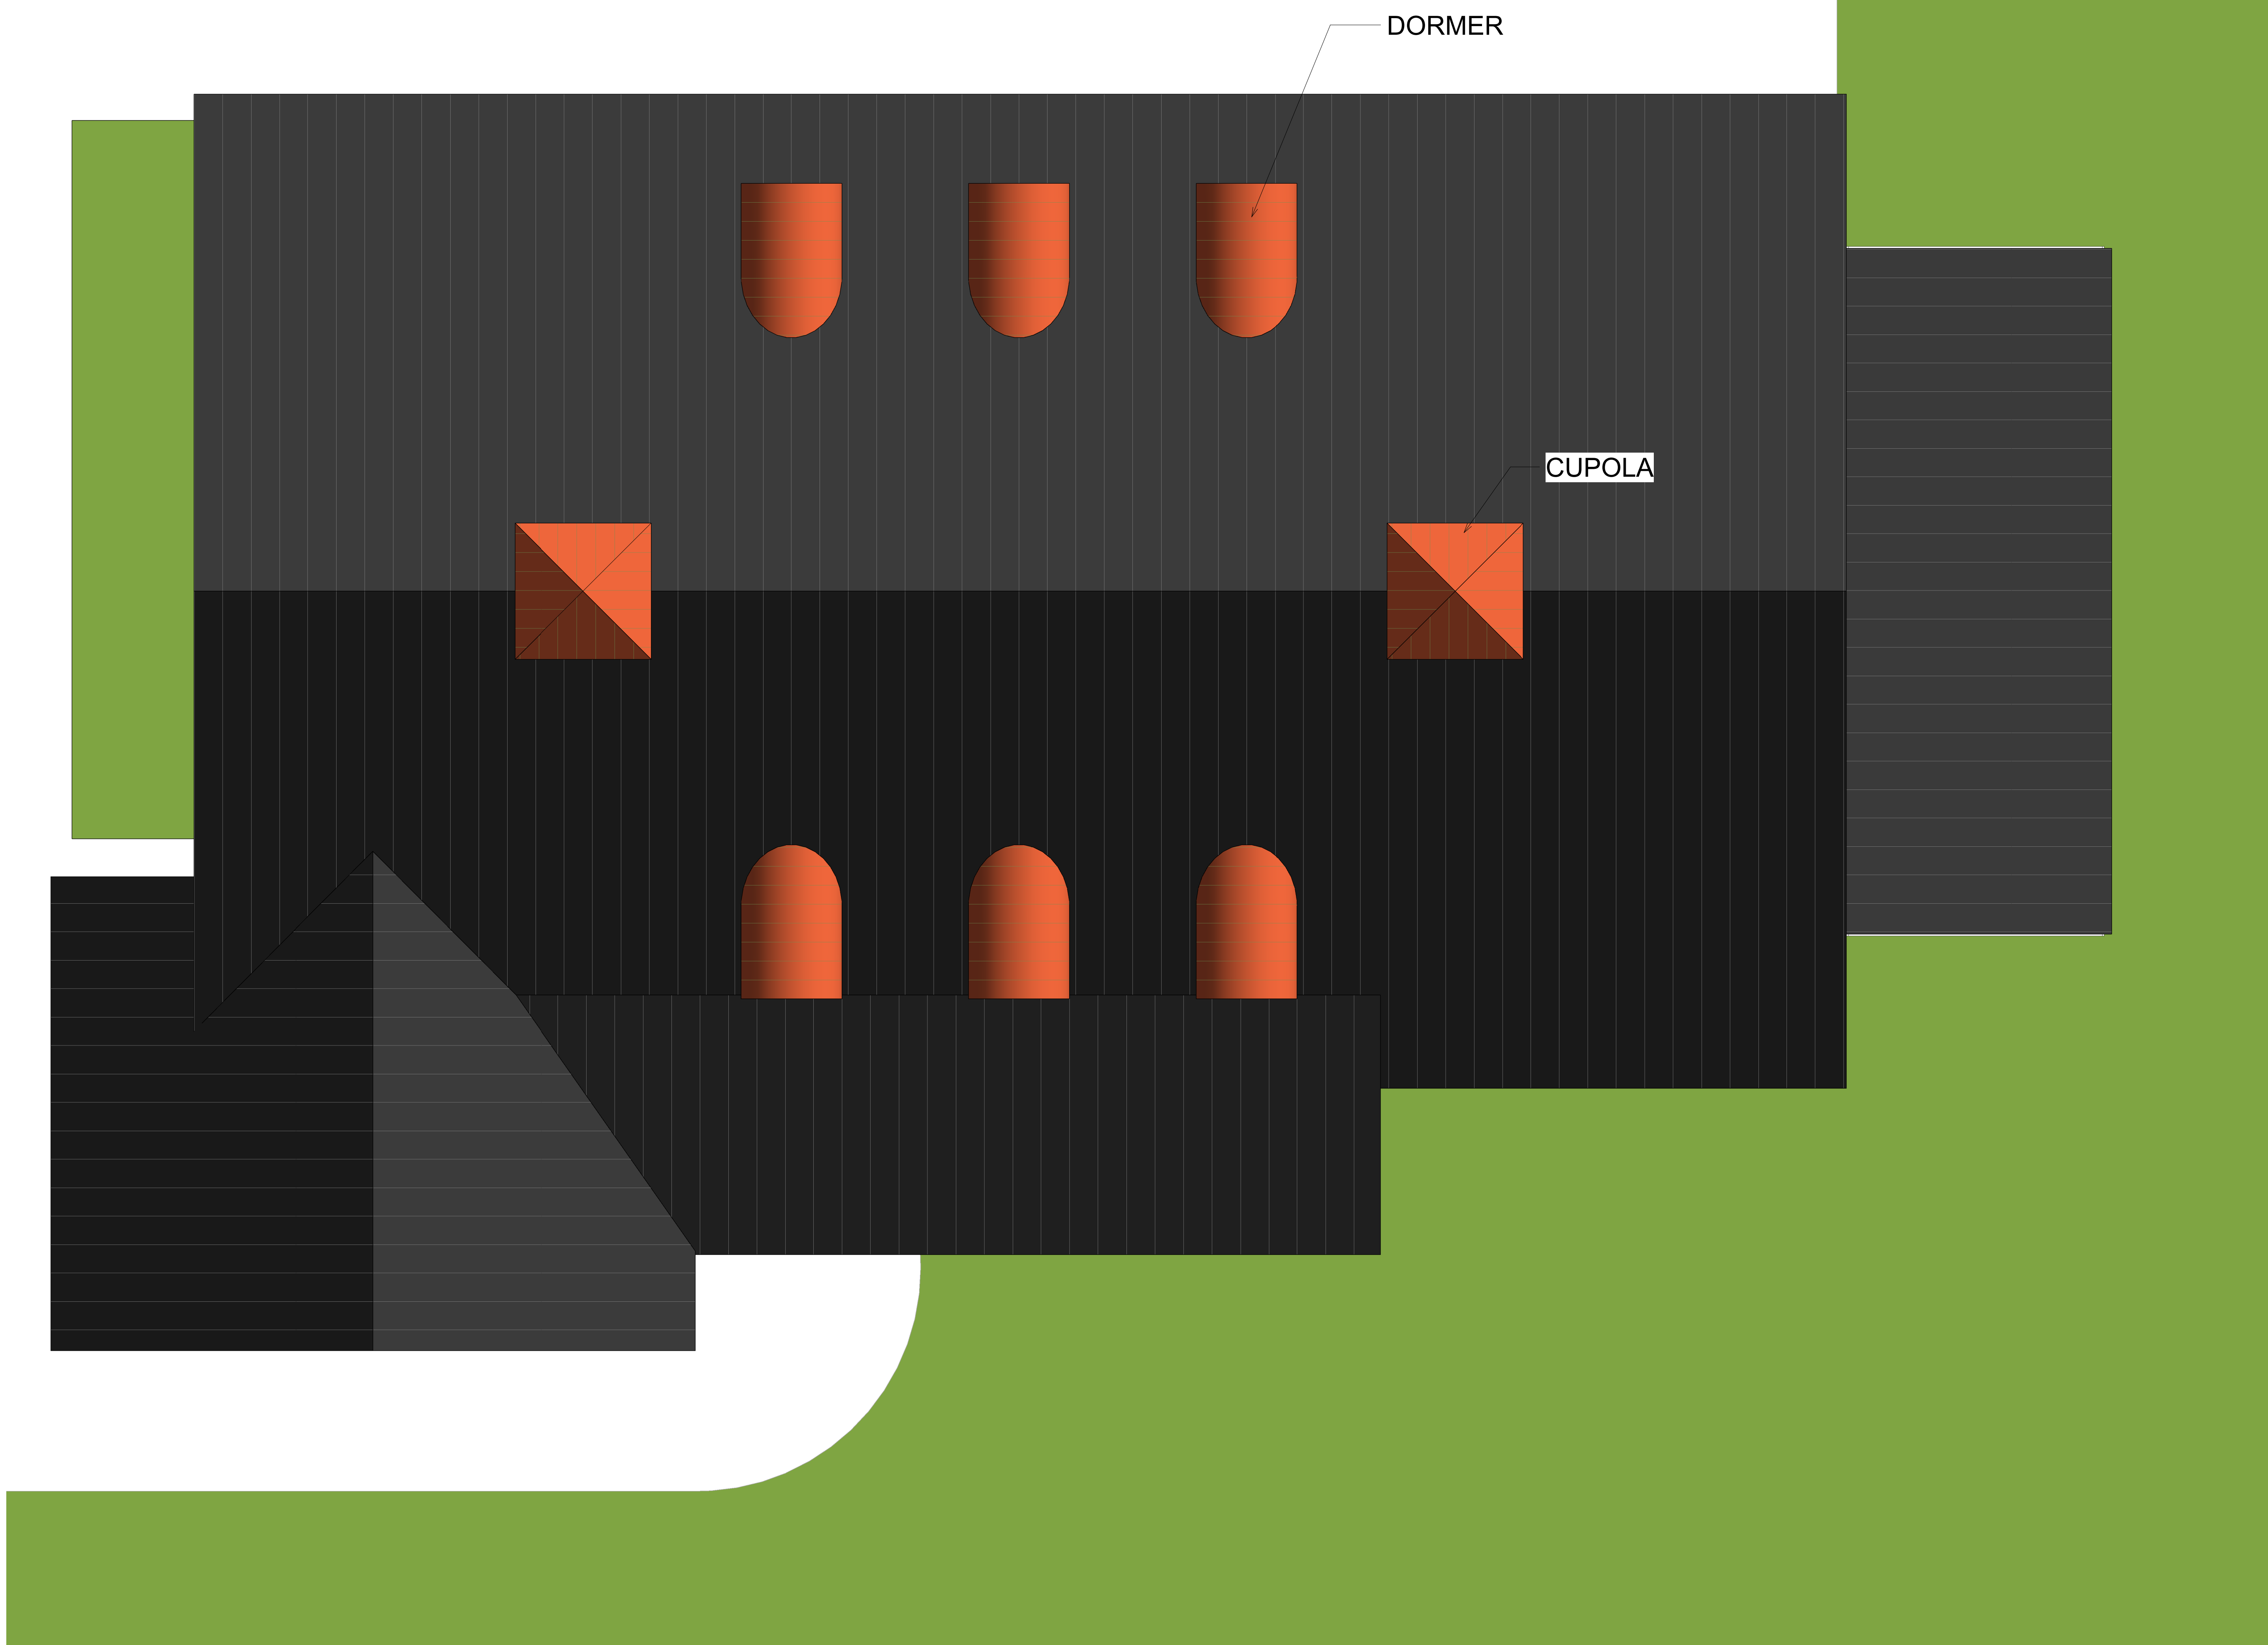

REVISIONS:

No.	Description	Date

DATE OF ISSUE: 11-22-21

--	--


JO & A
Jordan O'Connor & Associates
architecture
57 Maple Lane
Petersham, MA 01366
Tel. 978.621.2263

Niche Hospitality Group
The Fix
21 New Boston Road, Sturbridge, MA

1 Roof Plan -Presentation
1/4" = 1'-0"

Roof Plan - Presentation
DWG. **AP-0.06**


Submission
11-22-21

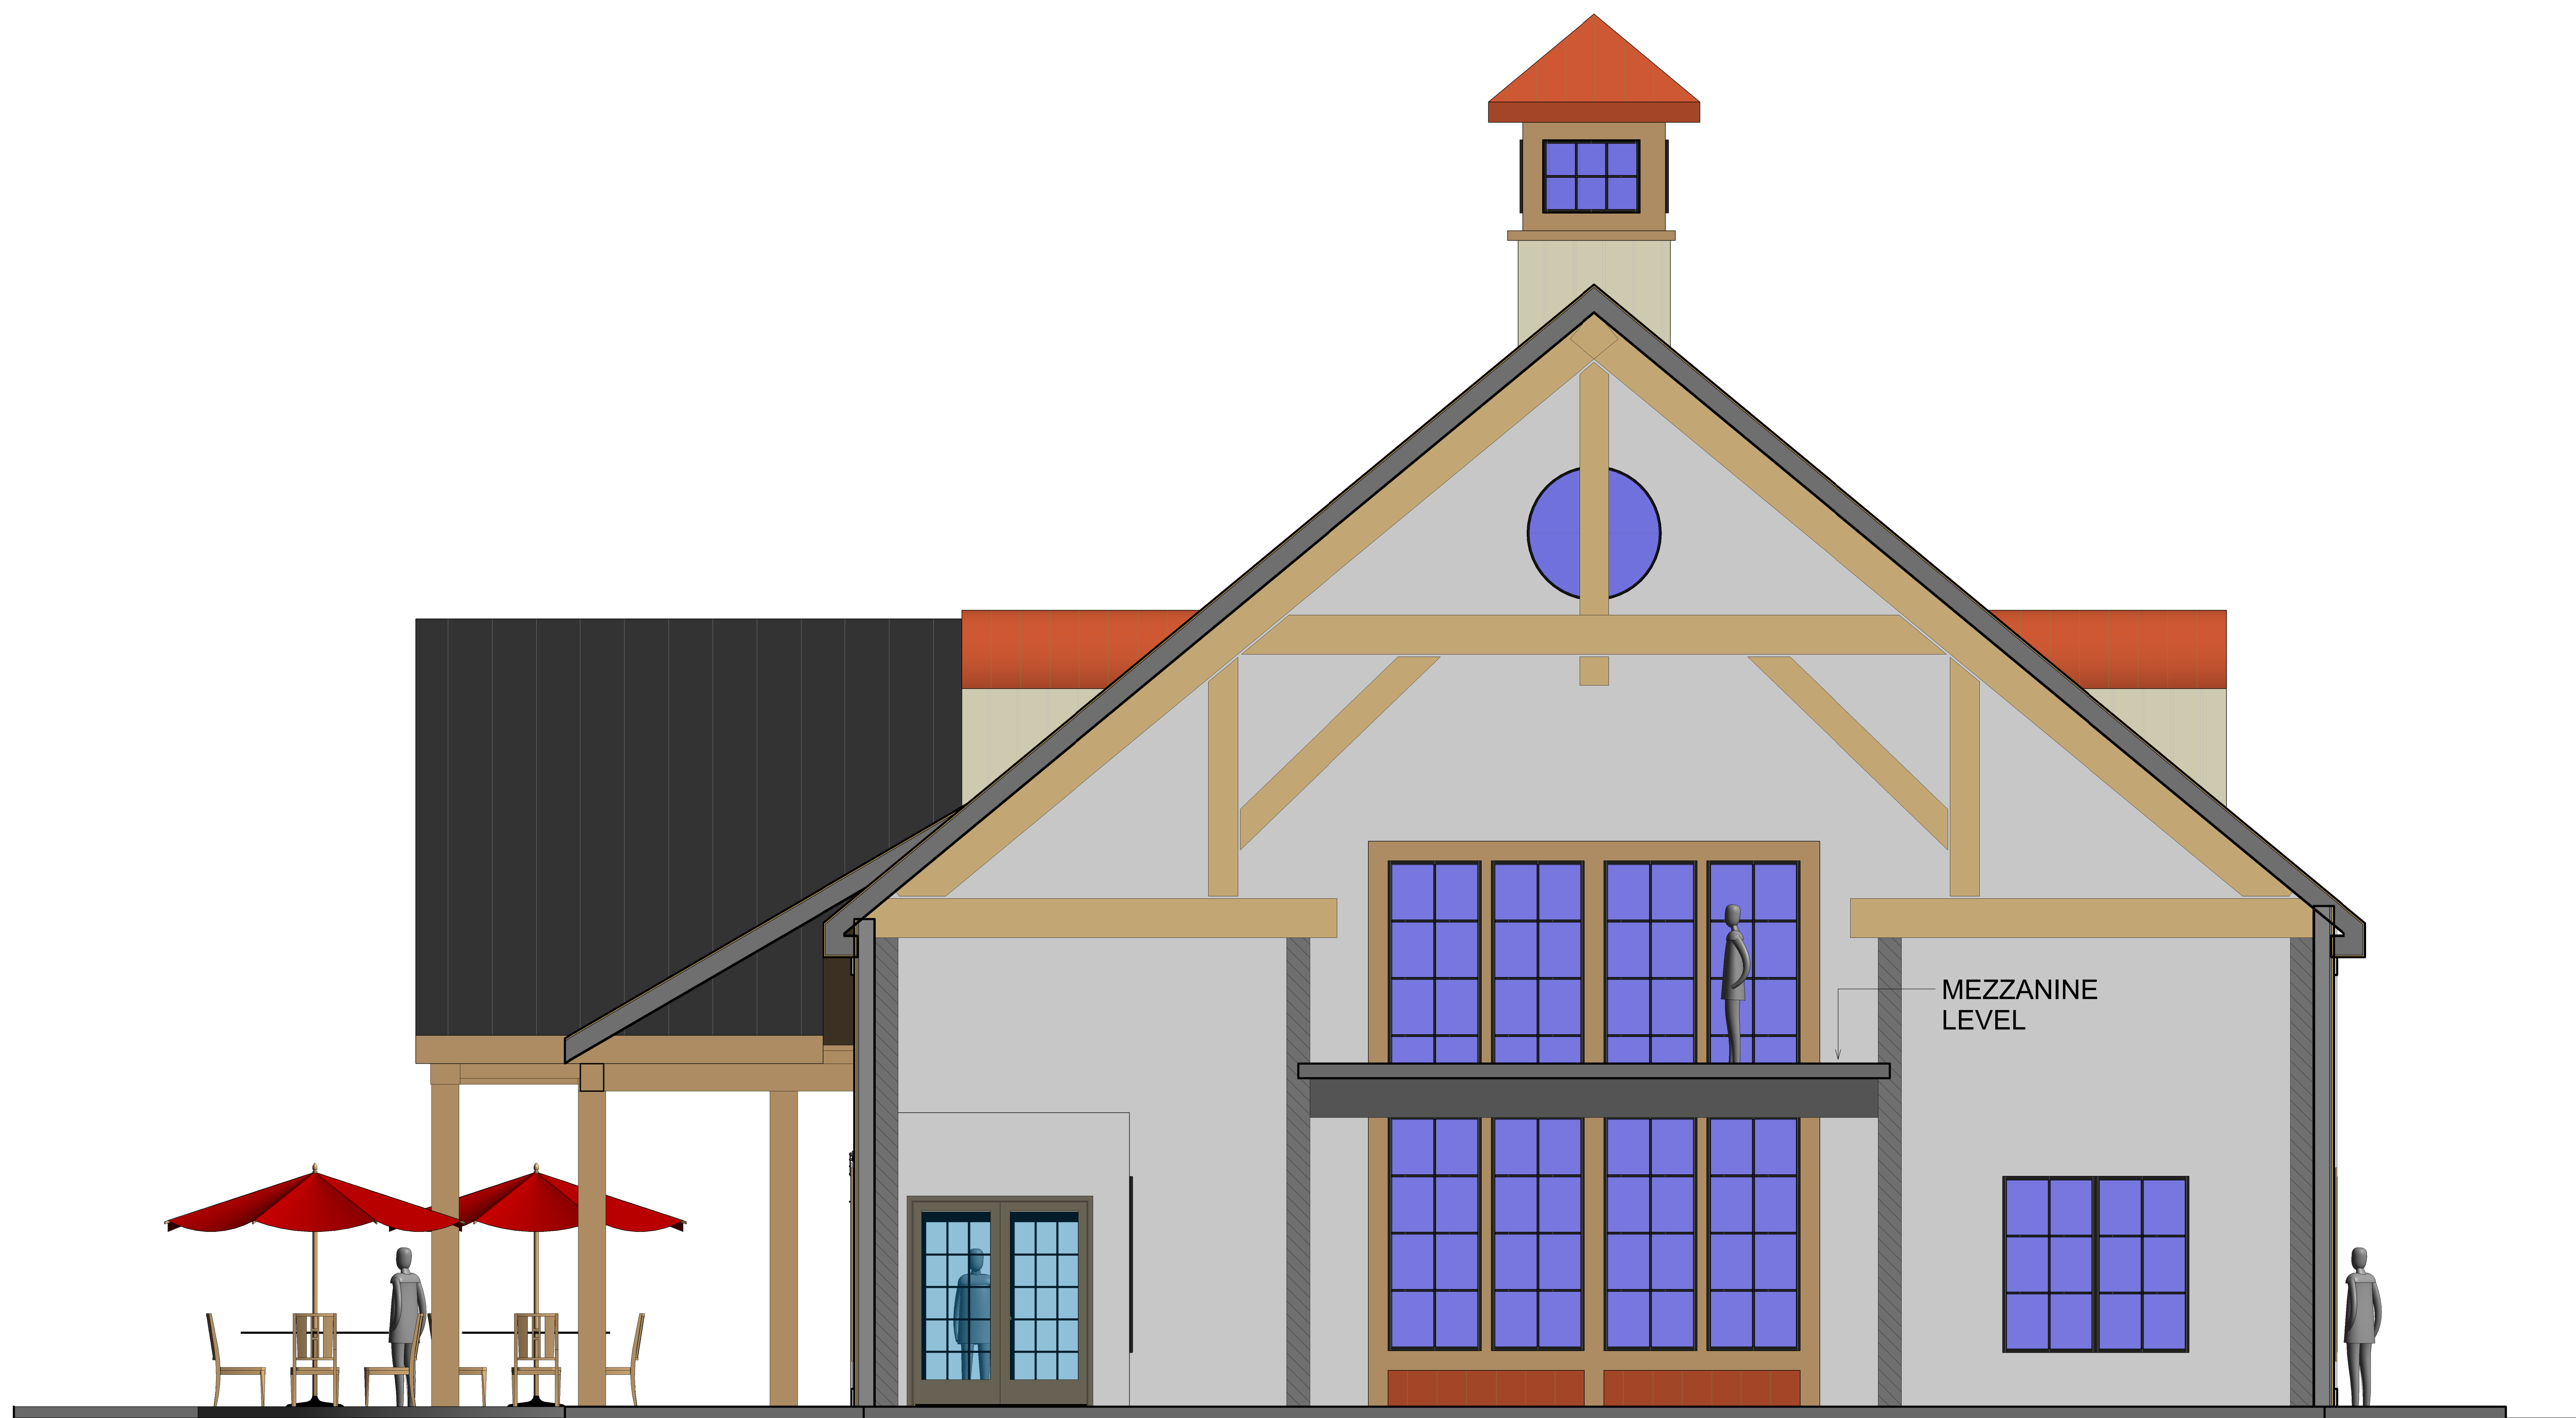

1 Section with color

REVISIONS:		
No.	Description	Date

DATE OF ISSUE: 11-22-21

 

JO & A
Jordan O'Connor & Associates
 architecture
 57 Maple Lane
 Petersham, MA 01366
 Tel. 978.621.2263

Niche Hospitality Group
 The Fix
 21 New Boston Road, Sturbridge, MA

Cross Section - Presentation

DWG. **AP-0.07**

Submission
11-22-21




1 South Elevation with color



2 West Elevation with color

REVISIONS:		
No.	Description	Date

DATE OF ISSUE: 11-22-21

 

JO & A
Jordan O'Connor & Associates
architecture
57 Maple Lane
Petersham, MA 01366
Tel. 978.621.2263

Niche Hospitality Group
The Fix
21 New Boston Road, Sturbridge, MA

South & West - Colored Elevations

DWG. AP-0.08

Submission
11-22-21



BLACK RECESSED 4-PANEL DOOR
WITH BLACK HOLLOW METAL FRAME

1 North Elevation with color




LOUVERS SERVING
ENCLOSED HVAC EQUIPMENT

BLACK HVAC LOUVERS WITH
FIBER CEMENT TRIM - BENJAMIN
MOORE NAVAHOE WHITE

2 East Elevation with color

REVISIONS:		
No.	Description	Date

DATE OF ISSUE: 11-22-21

 

JO & A
Jordan O'Connor
& Associates
architecture
57 Maple Lane
Petersham, MA 01366
Tel. 978.621.2263

Niche Hospitality Group
The Fix
21 New Boston Road, Sturbridge, MA

North & East - Colored
Elevations

DWG. **AP-0.09**


Submission
11-22-21




SIDING: BENJAMIN MOORE - DOVE WING




JAMES HARDIE BOARD & BATTEN
FIBER CEMENT SIDING

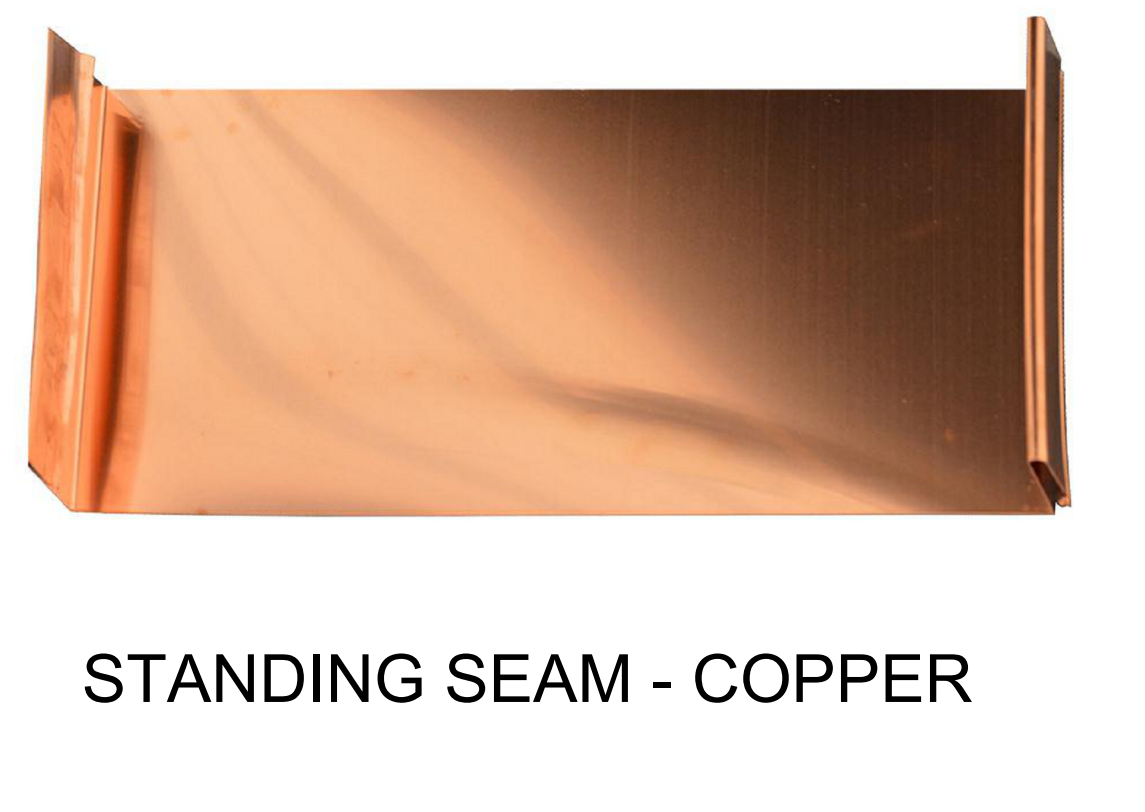

STANDING SEAM - COPPER

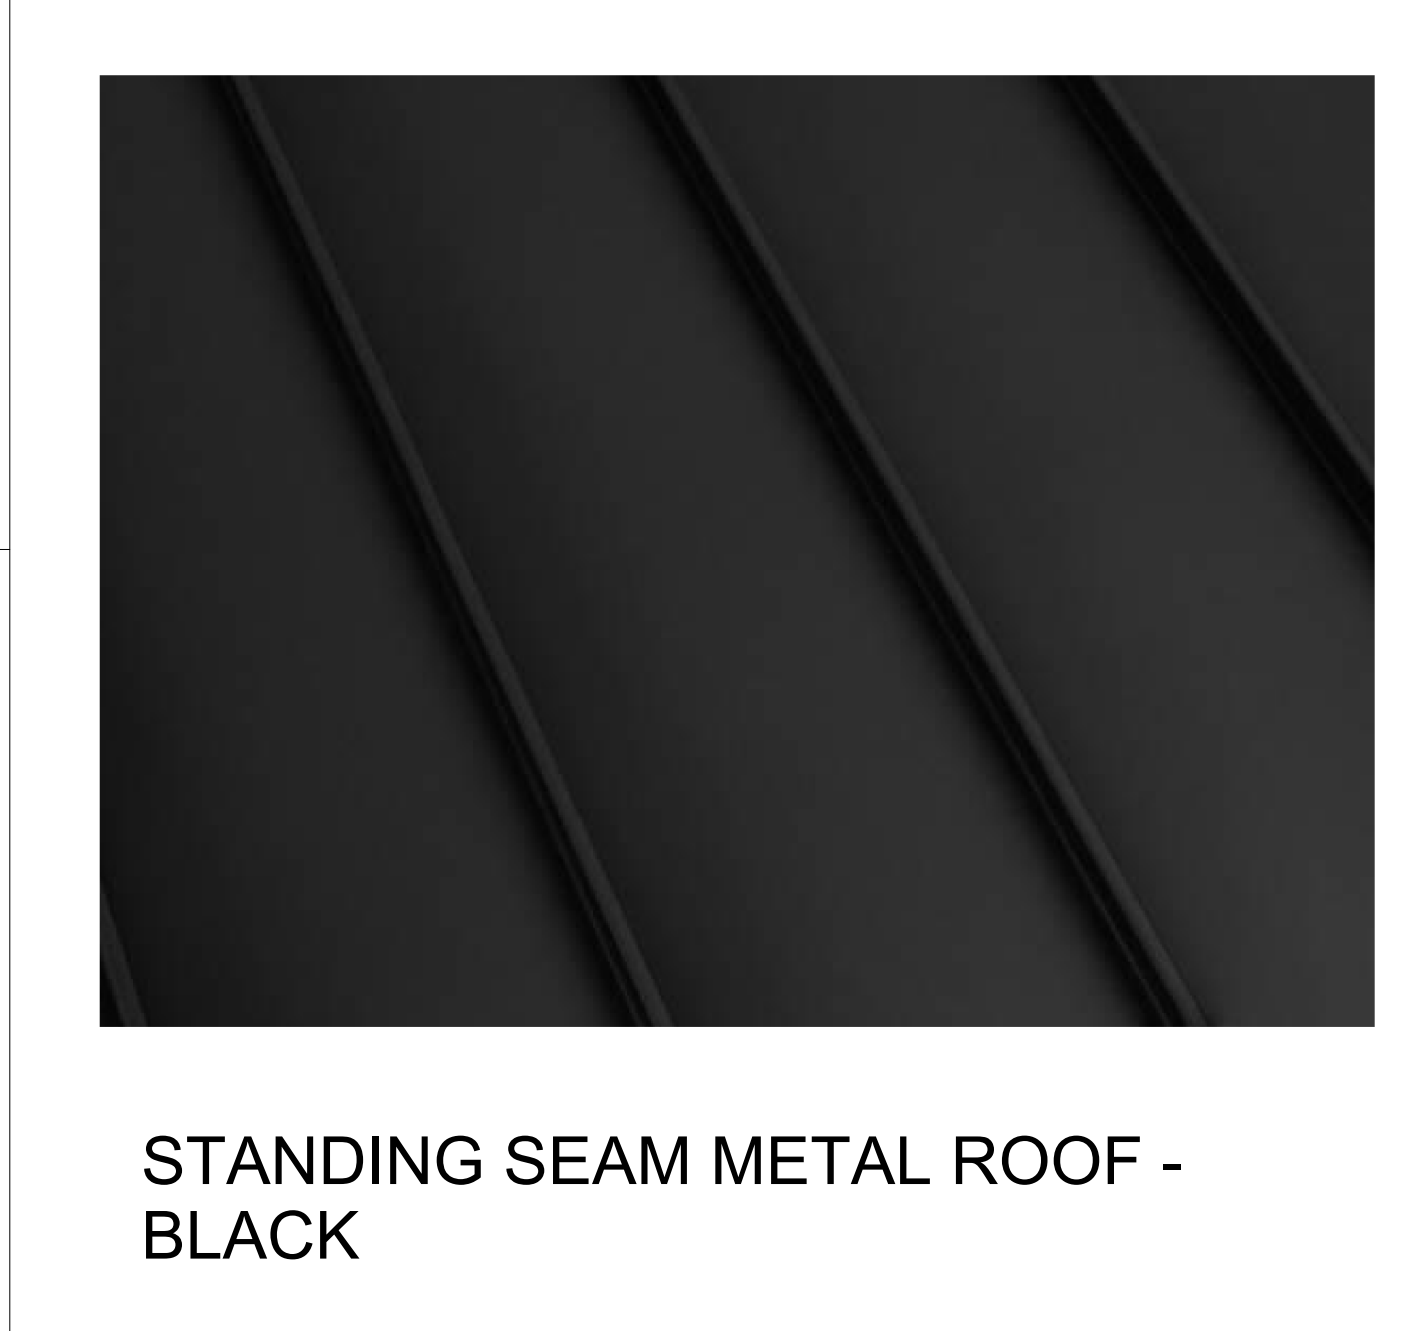


STANDING SEAM METAL ROOF -
BLACK

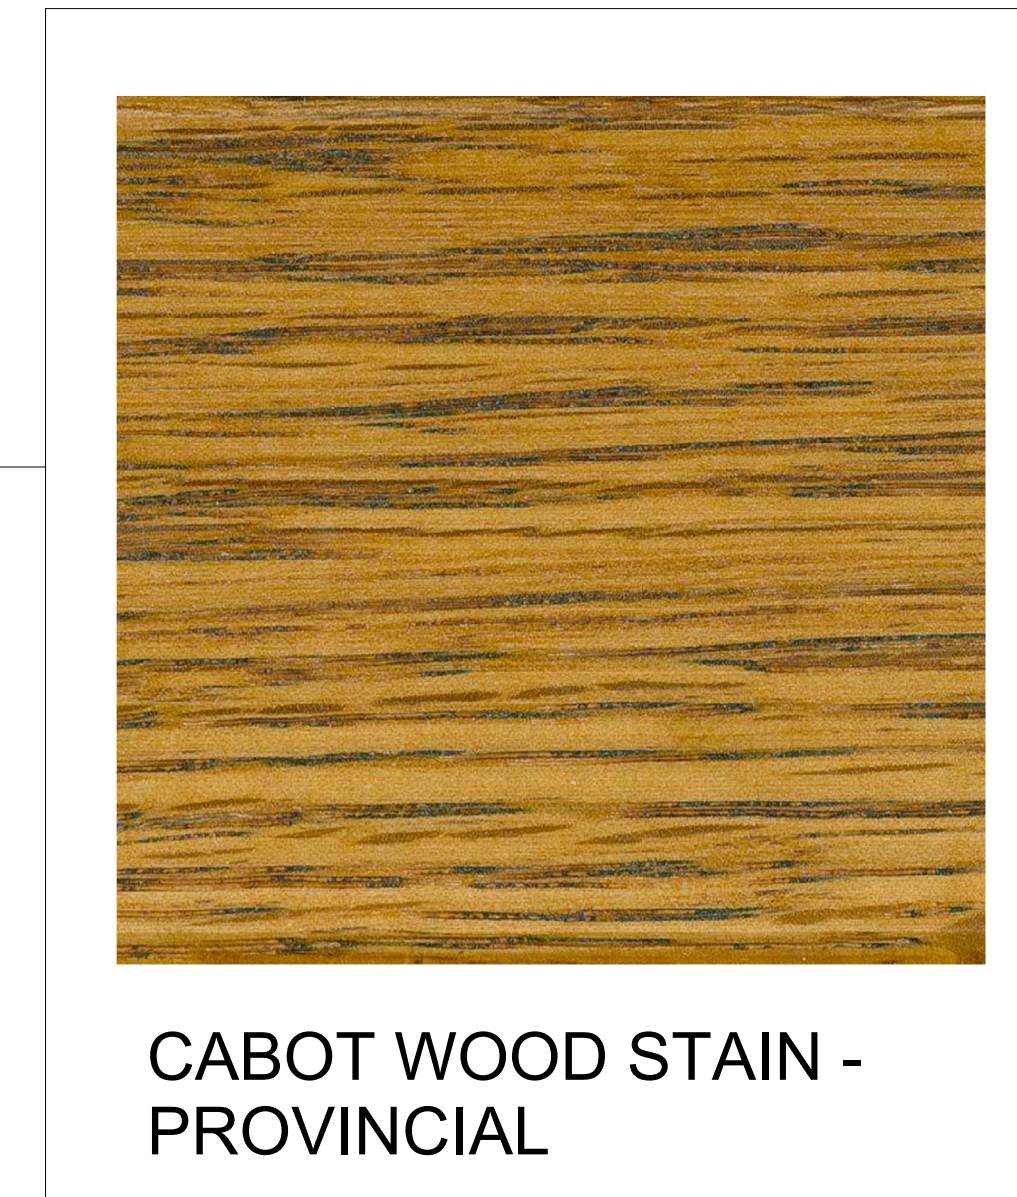

CABOT WOOD STAIN -
PROVINCIAL



1 West Elevation with color cropped

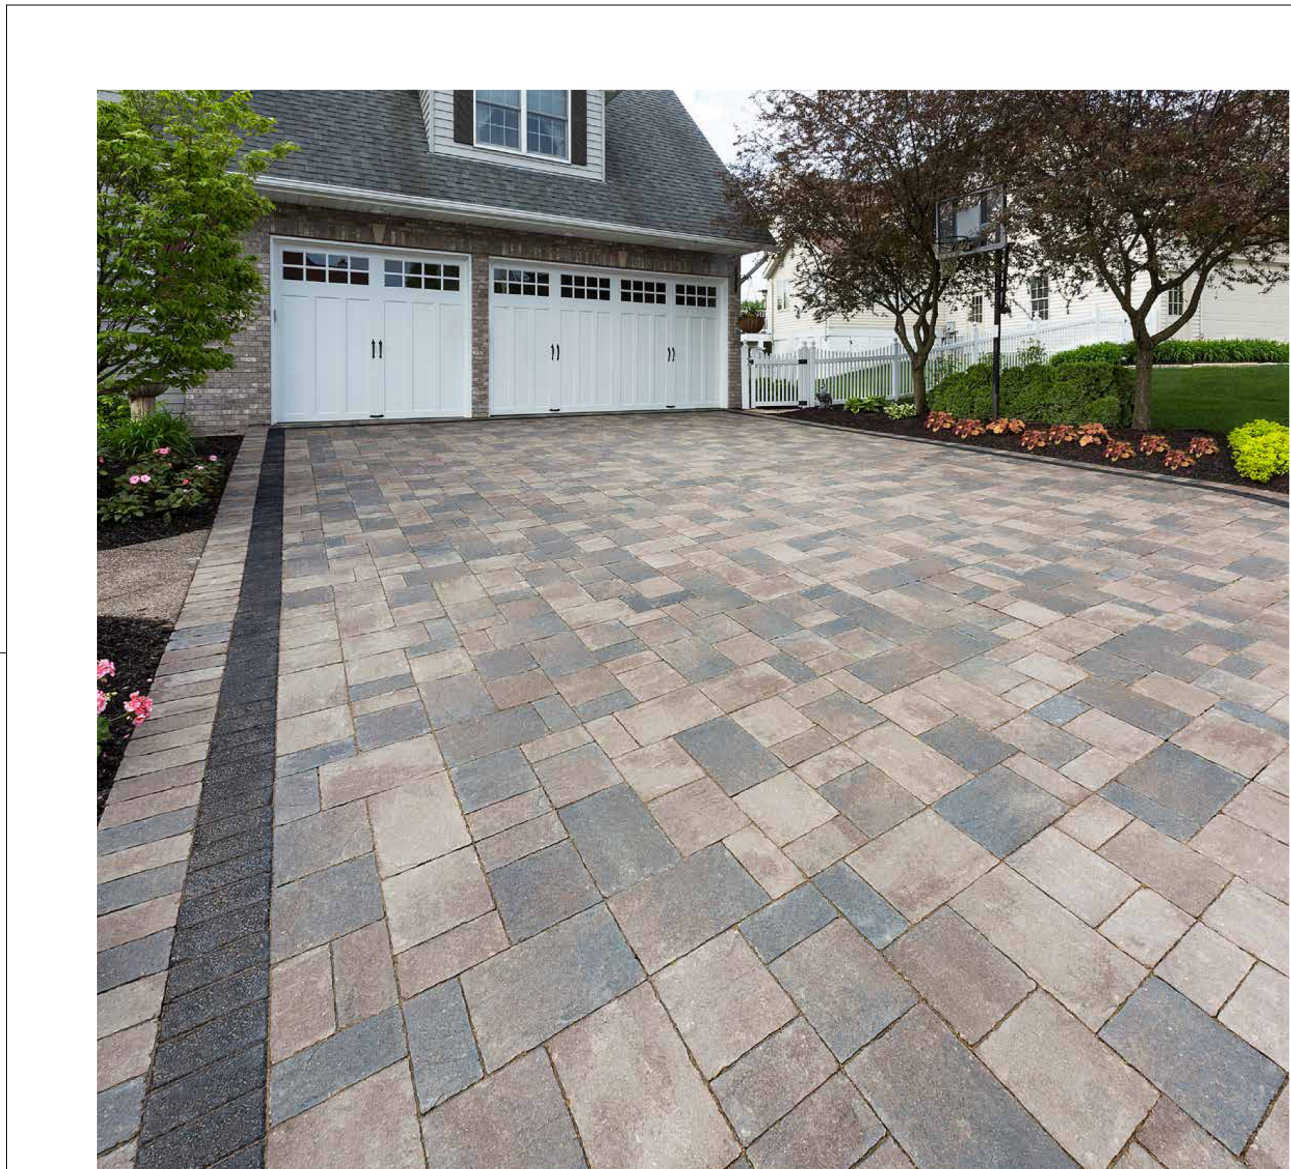

PATIO CONCRETE PAVERS

REVISIONS:

No.	Description	Date

DATE OF ISSUE: 11-22-21



**Jordan O'Connor
& Associates**
architecture
57 Maple Lane
Petersham, MA 01366
Tel. 978.621.2263

Niche Hospitality Group

The Fix

21 New Boston Road, Sturbridge, MA

Digital Color Board

DWG. **AP-0.10**