



EXTERIOR DOOR AND WINDOW SCHEDULE		
CODE	ROUGH OPENING	DESCRIPTION
A	1'-2" X 5'-6"	ALUM. STORE FRONT
B	1'-4" X 9'-4"	ALUM. STORE FRONT
C	X'-X" X 9'-4"	2-3/0 DOORS AND TRANSOM
D	9' X'-8" X 5'-6"	ALUM. STORE FRONT
E	OMITTED	
F	10'-0" X 9'-4"	STORE FRONT WITH 3/0 DOOR
G	10'-0" X 9'-4"	GARAGE DOOR
H	12'-0" X 9'-4"	GARAGE DOOR
I	3'-4" X 1'-0"	ALUM. DOOR
J	1'-0" X 5'-6" V.I.F.	REPLACEMENT/ ALUM. STORE FRONT
H	3'-2 1/2" X 4'-10"	STEEL DOOR PAINTED

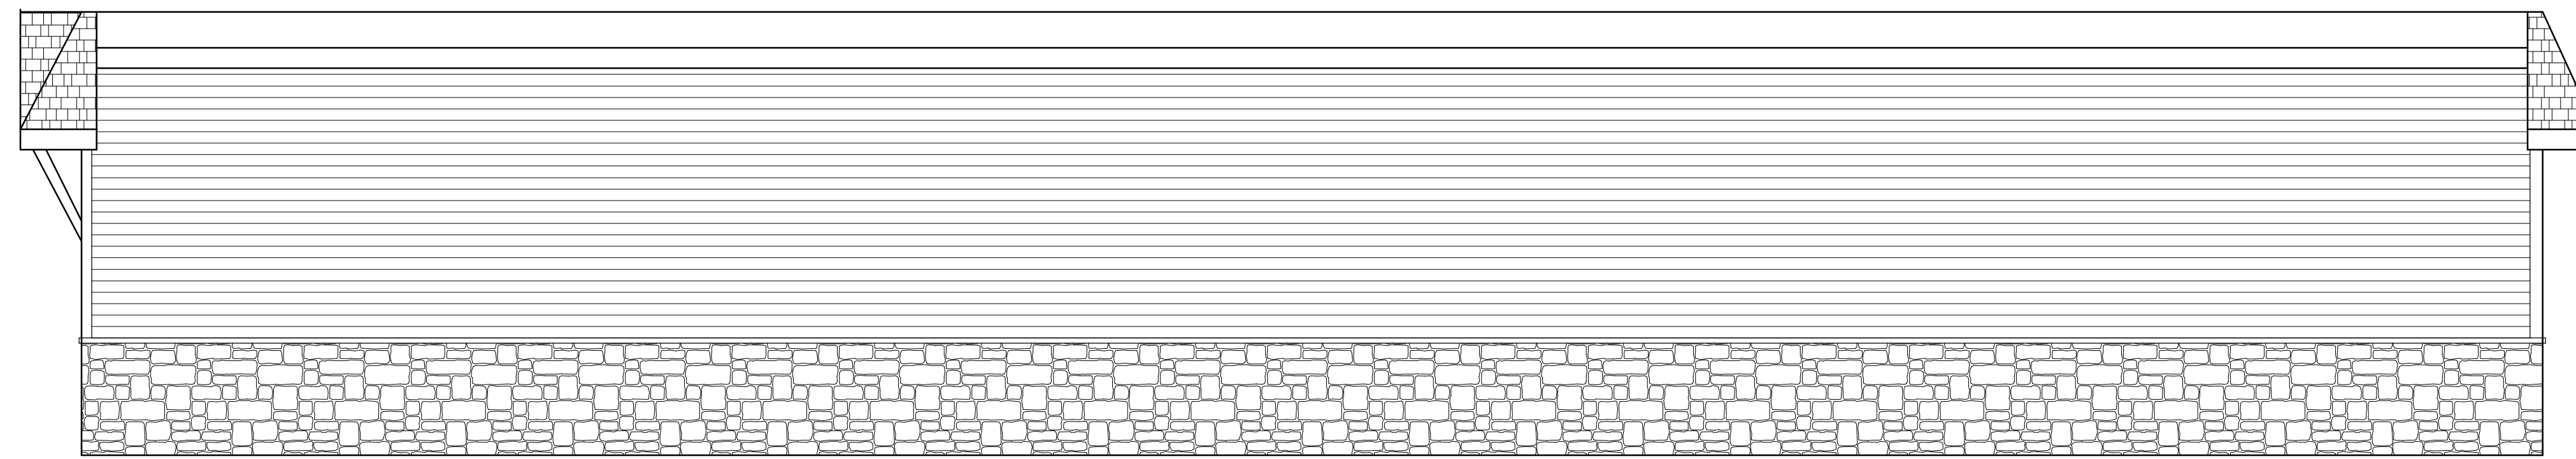

REAR ELEVATION

EXTERIOR FINISH SCHEDULE	
STONE FACACE	APPALACHIAN TWILIGHT
VINYL SIDING	HERRINGBONE
CORNERS AND TRIM	COLONIAL WHITE
ROOF SHINGLES	COLONIAL SLATE
STORE FRONT FRAMES	COLONIAL WHITE
DOORS	COLONIAL WHITE


SIDING AND ROOFING TO BE CERTAINTEED BRAND.
 SIDING TO BE MAIN STREET, DOUBLE 5, WOOD GRAIN
 ROOF SHINGLES TO BE LANDMARK PRO.

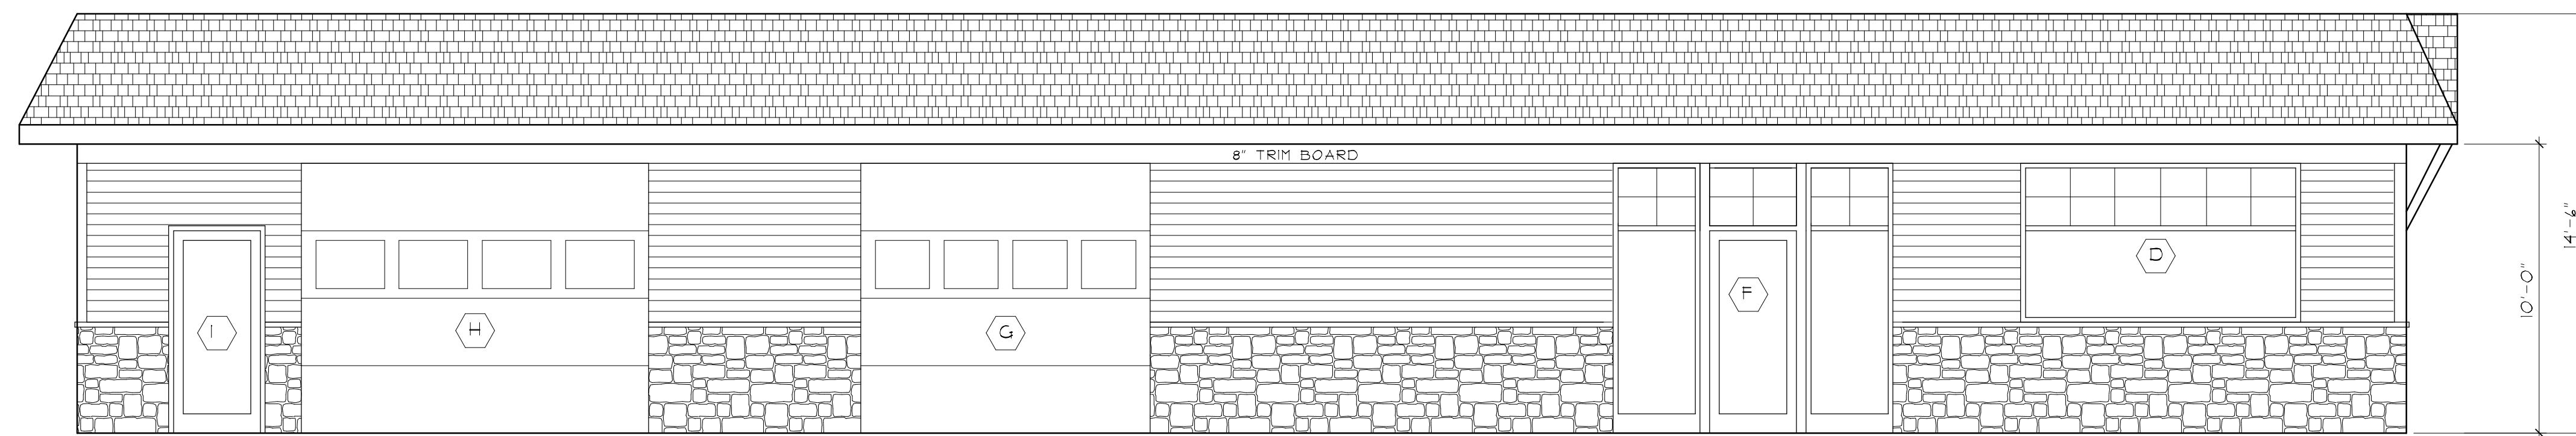

FRONT ELEVATION



RIGHT SIDE ELEVATION

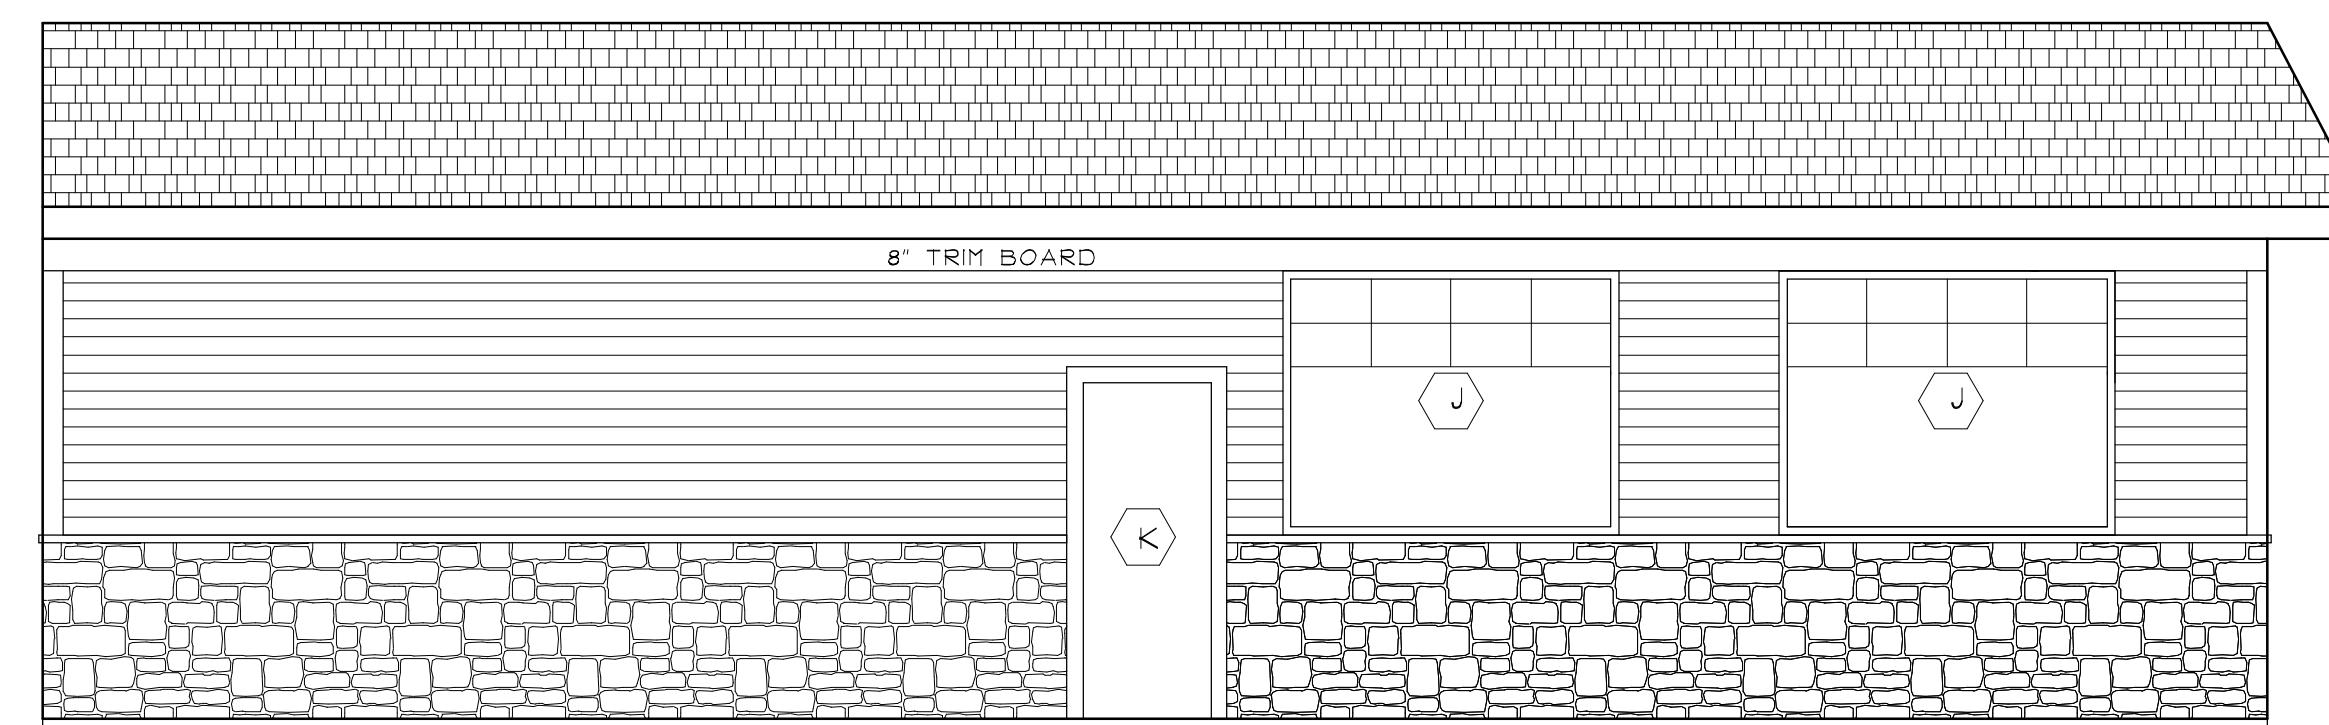

LEFT SIDE ELEVATION

PROGRESS PRINT

NOT FOR CONSTRUCTION

TRIFONE DESIGN ASSOCIATES, INC.
 ARCHITECTURAL DESIGNERS & CIVIL ENGINEERS
 103 SHORE ROAD
 STURBRIDGE, MA 01566
 TEL: (508) 333-6862
 email: trifonedesigns@tvd.com

DATE

REVISION

SHEET TITLE:
 EXTERIOR ELEVATIONS

PROJECT
 EDWARD'S GAS
 40 MAIN STREET
 STURBRIDGE, MA

DATE

1/13/20

SCALE:

1/4"=1'

SHEET NUMBER

A-1