

**First Floor Plan View**

1045 S.F.

**Second Floor Plan View**

1208 S.F.

**MICHAEL HALLY DESIGN, INC.**  
 7 Olde Coach Road  
 Westborough, MA 01581  
 508.574.6912 phone  
 www.michaelhallydesign.com



Approved: \_\_\_\_\_ Date: \_\_\_\_\_

**Buchanan  
 Residence**

**Floor Plan  
 Views**

Drawn by MTH

Date: 03.02.23

Scale: 1/4" = 1'-0"


**68 Paradise Road  
 Sturbridge, MA**

**A-1**


West Elevation



South (Lake) Elevation

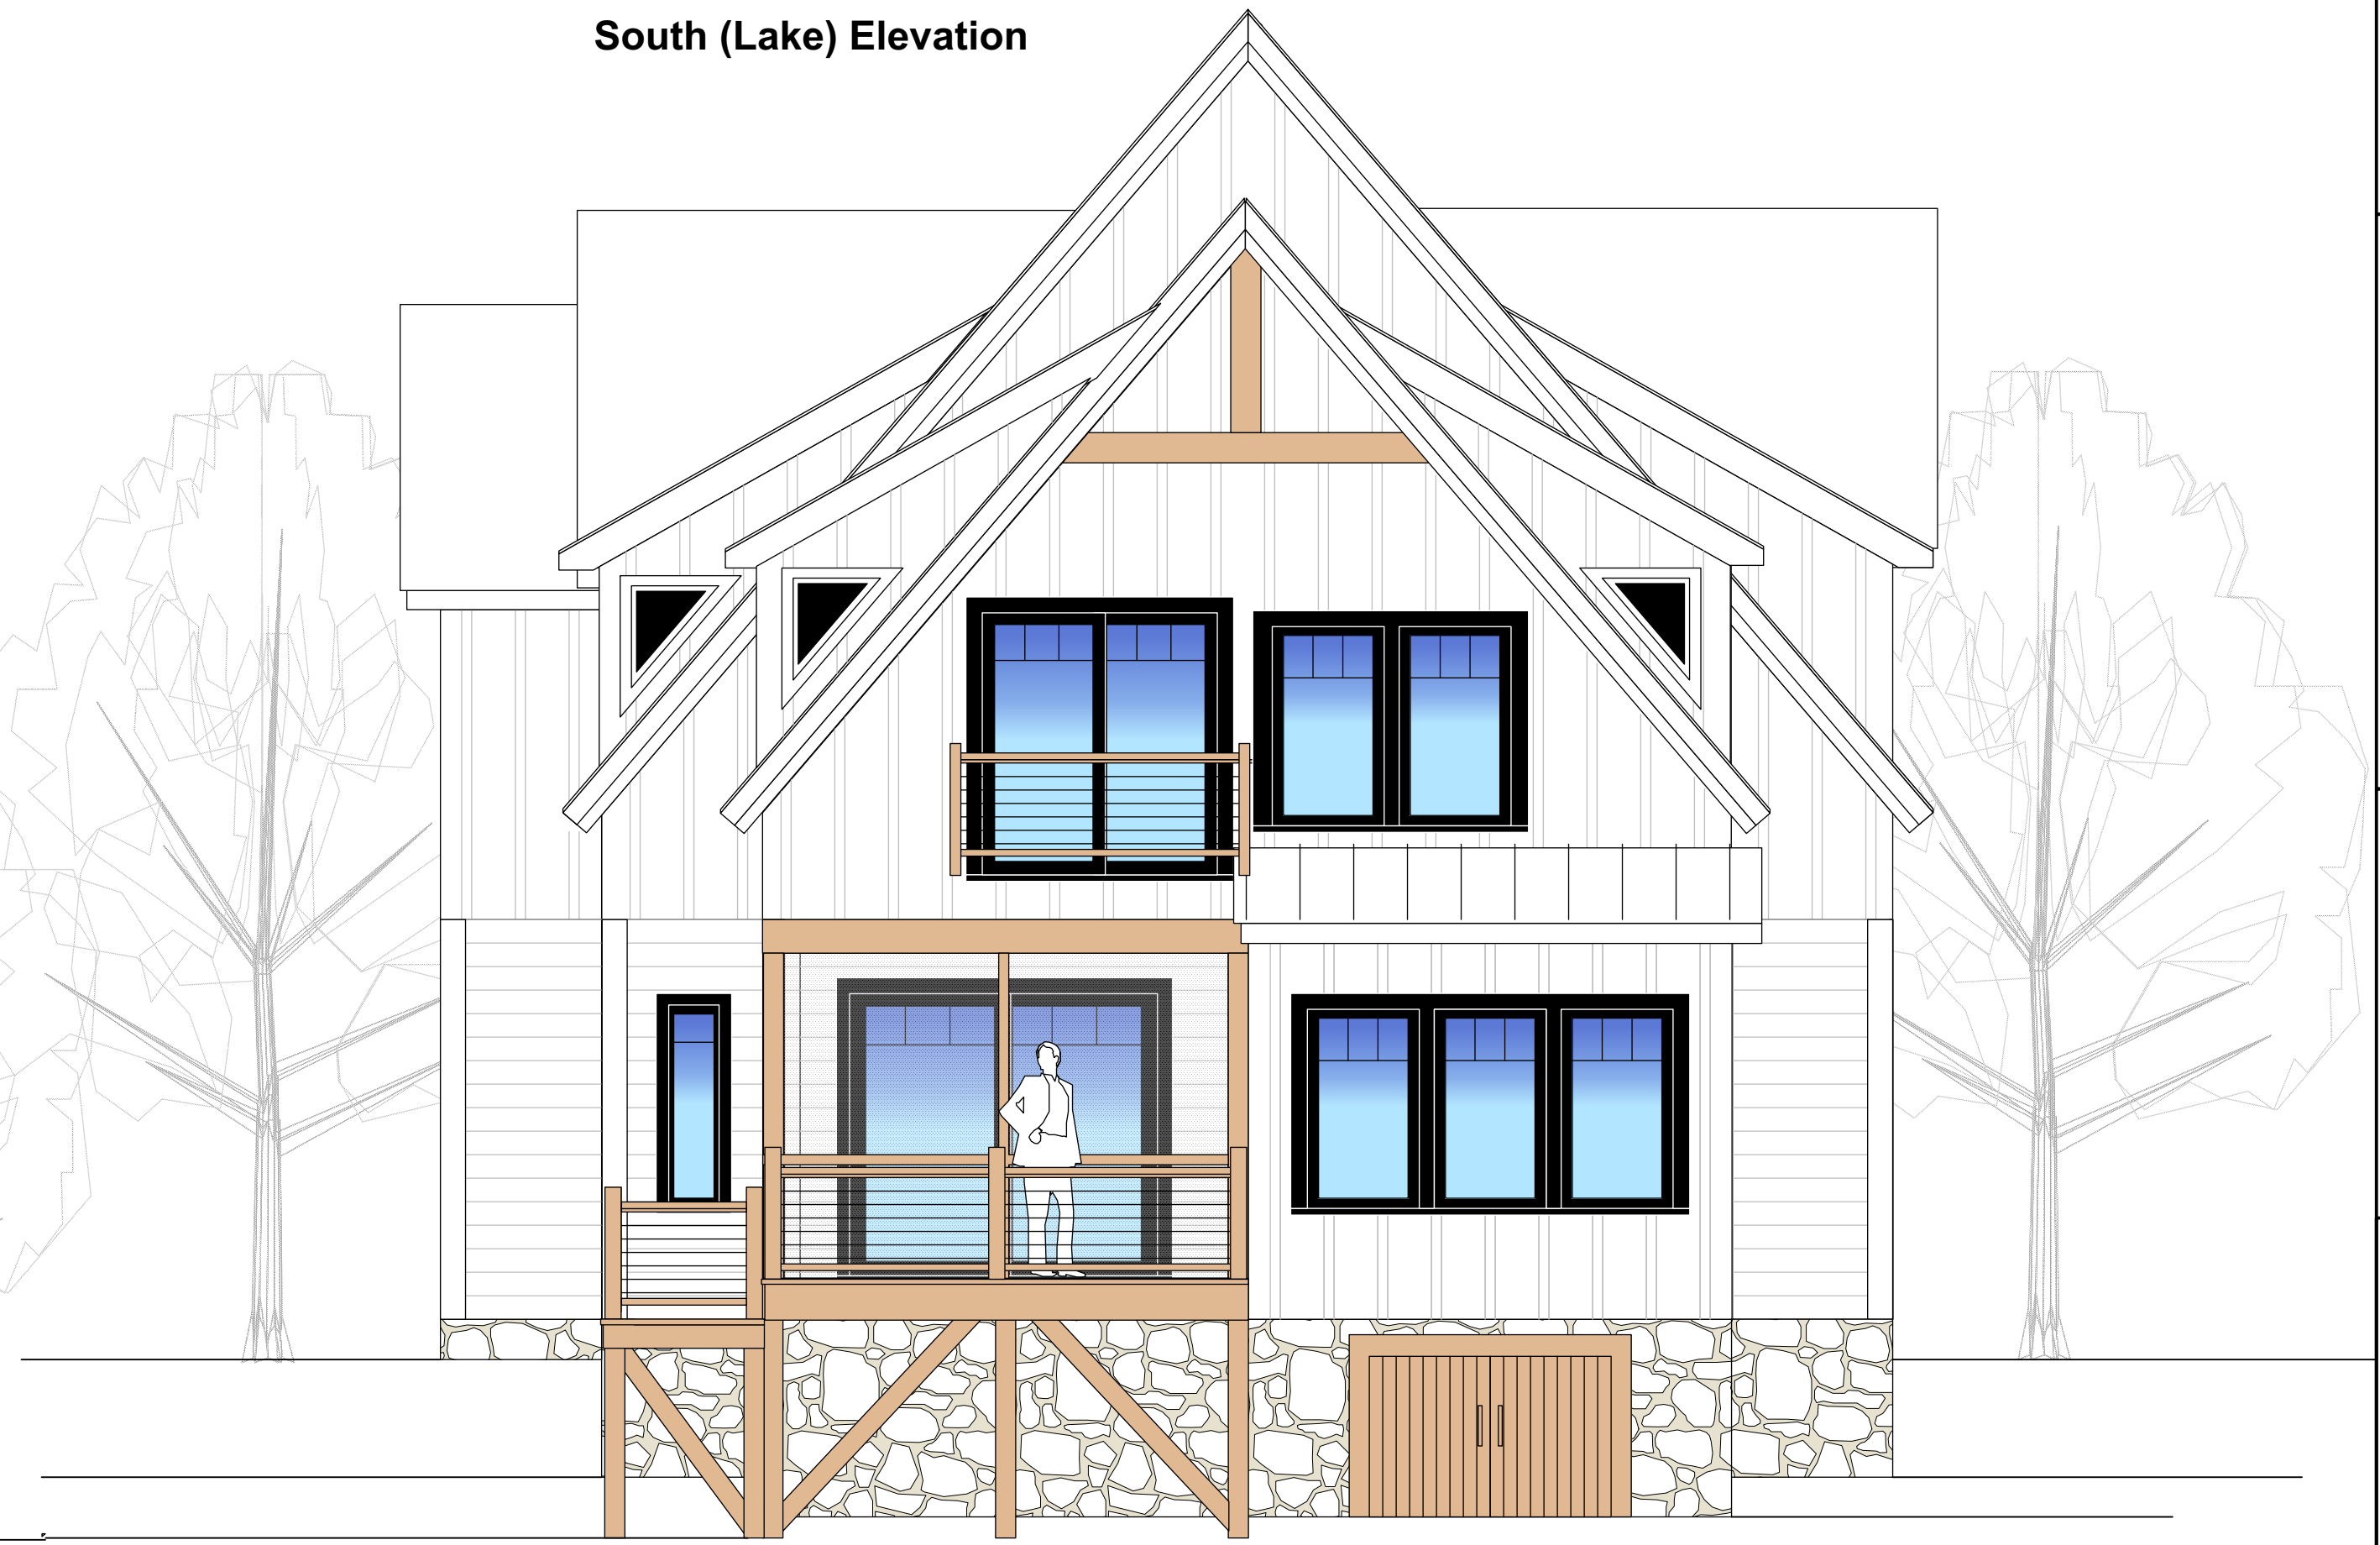

East Elevation

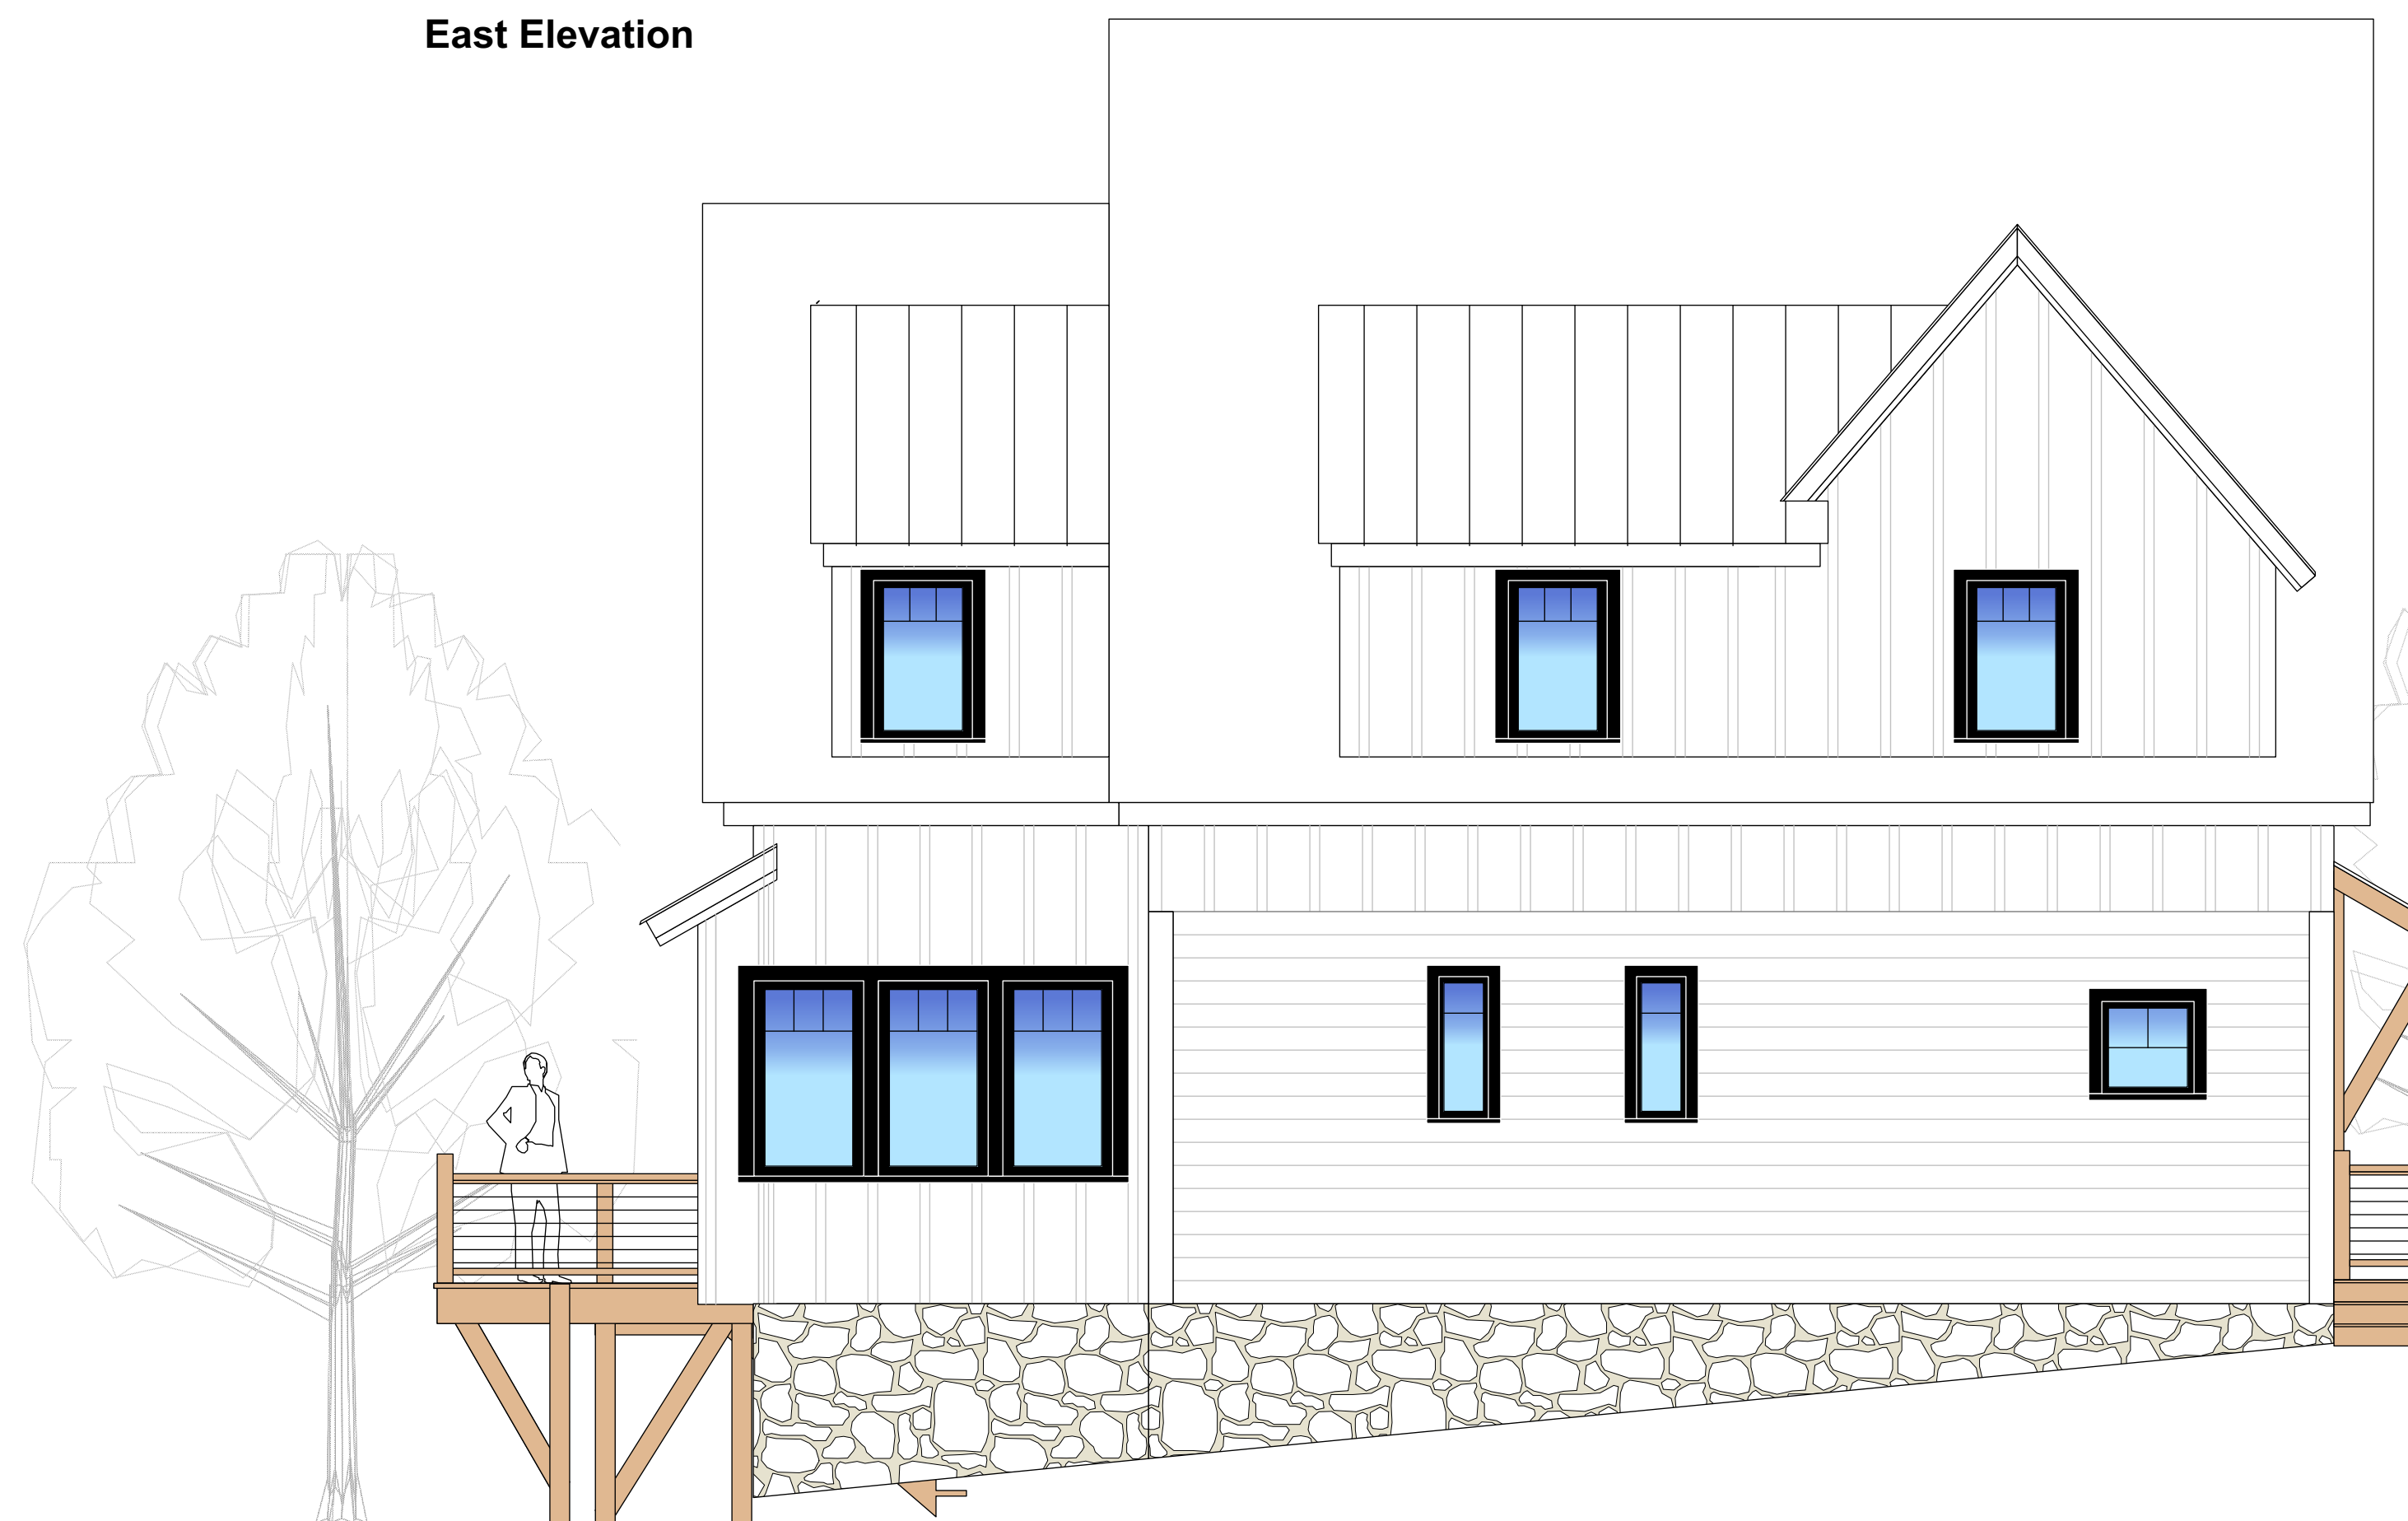

North (Street) Elevation



Approved: \_\_\_\_\_ Date: \_\_\_\_\_

**Buchanan Residence**

**Exterior Elevations**


Drawn by MTH  
 Date: 03.02.23  
 Scale: 1/4"=1'0"

68 Paradise Road  
 Sturbridge, MA

**A-2**

**Section AA**

**Section BB**

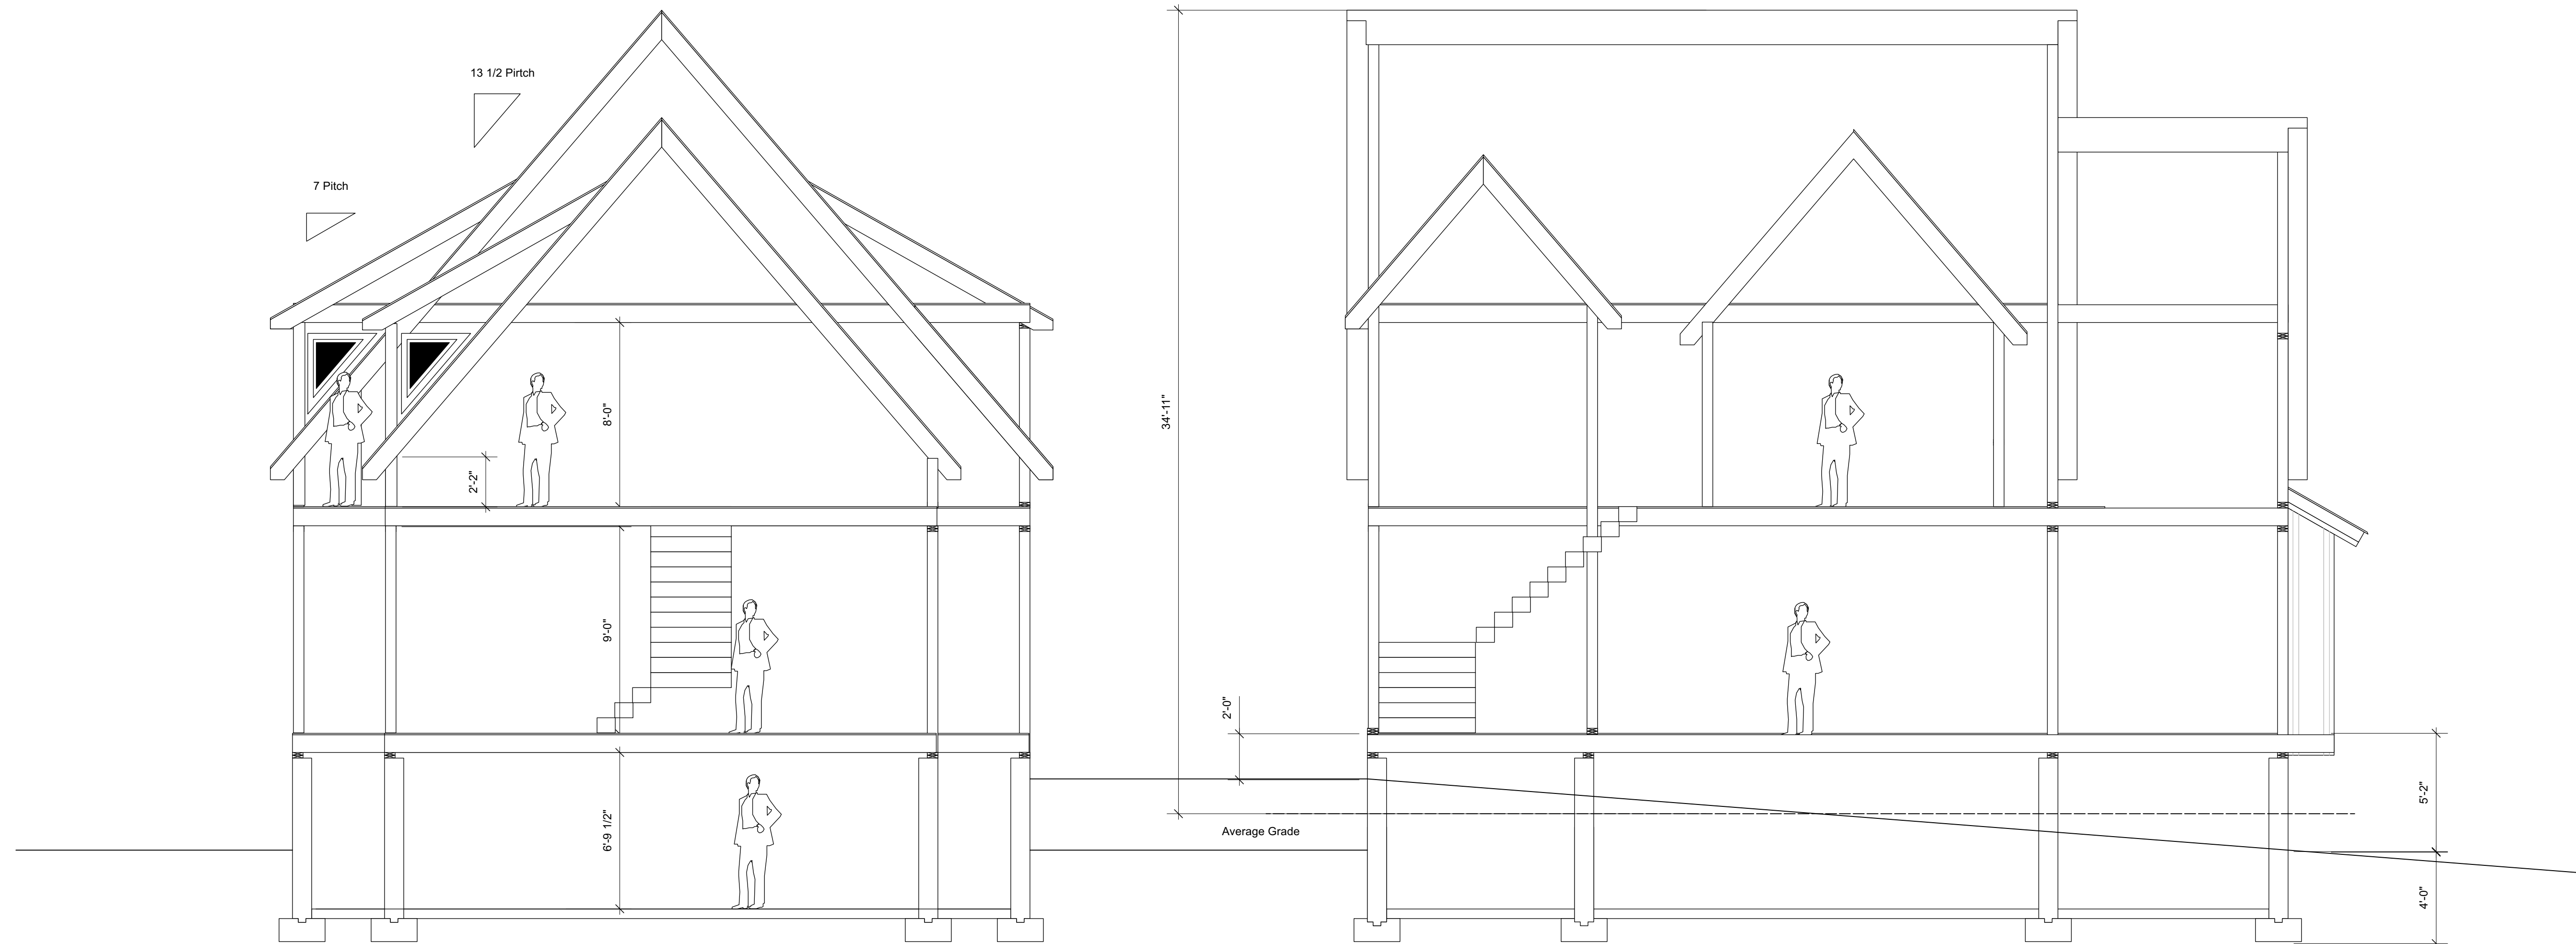

**MICHAEL HALLY DESIGN, INC.**  
 7 Olde Coach Road  
 Westborough, MA 01581  
 508.574.6912 phone  
 www.michaelhallydesign.com



Approved: \_\_\_\_\_ Date: \_\_\_\_\_

**Buchanan  
 Residence**

**Sections**

Drawn by MTH

Date: 03.02.23

Scale: 1/4"=1'0"

**68 Paradise Road  
 Sturbridge, MA**

**A-3**