



### LEFT ELEVATION

SCALE: 1/4" = 1'-0"

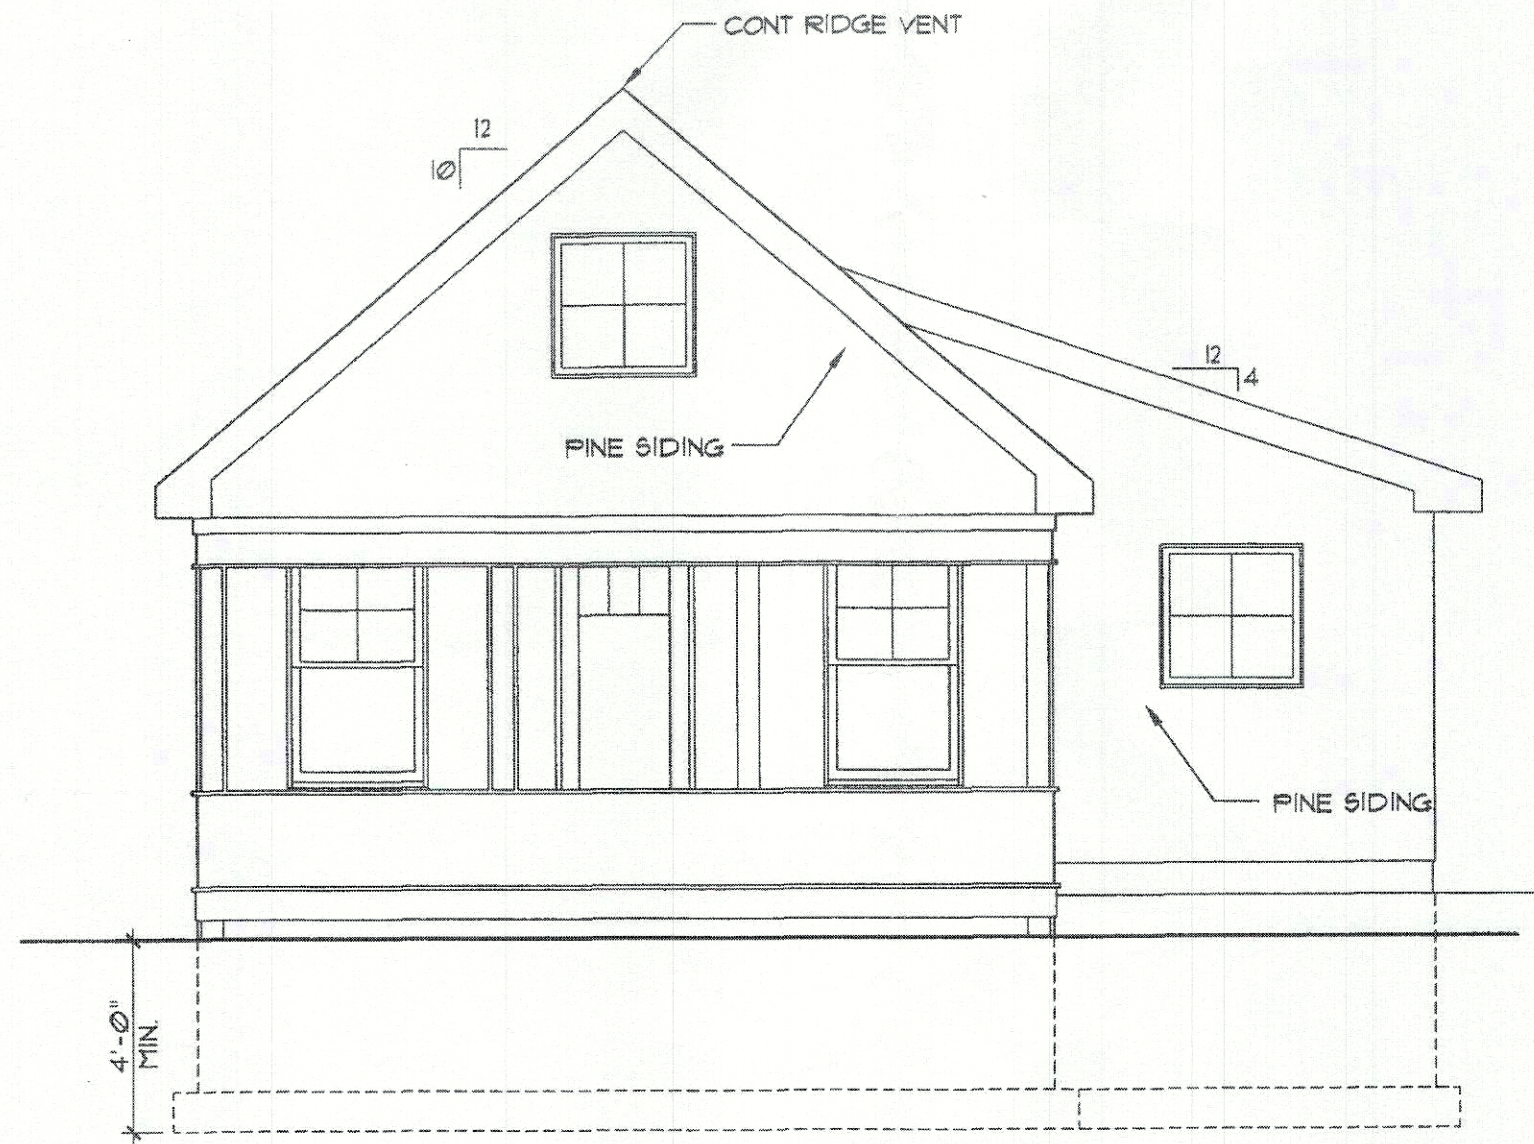

## FRONT ELEVATION

SCALE: 1/4" = 1'-0"

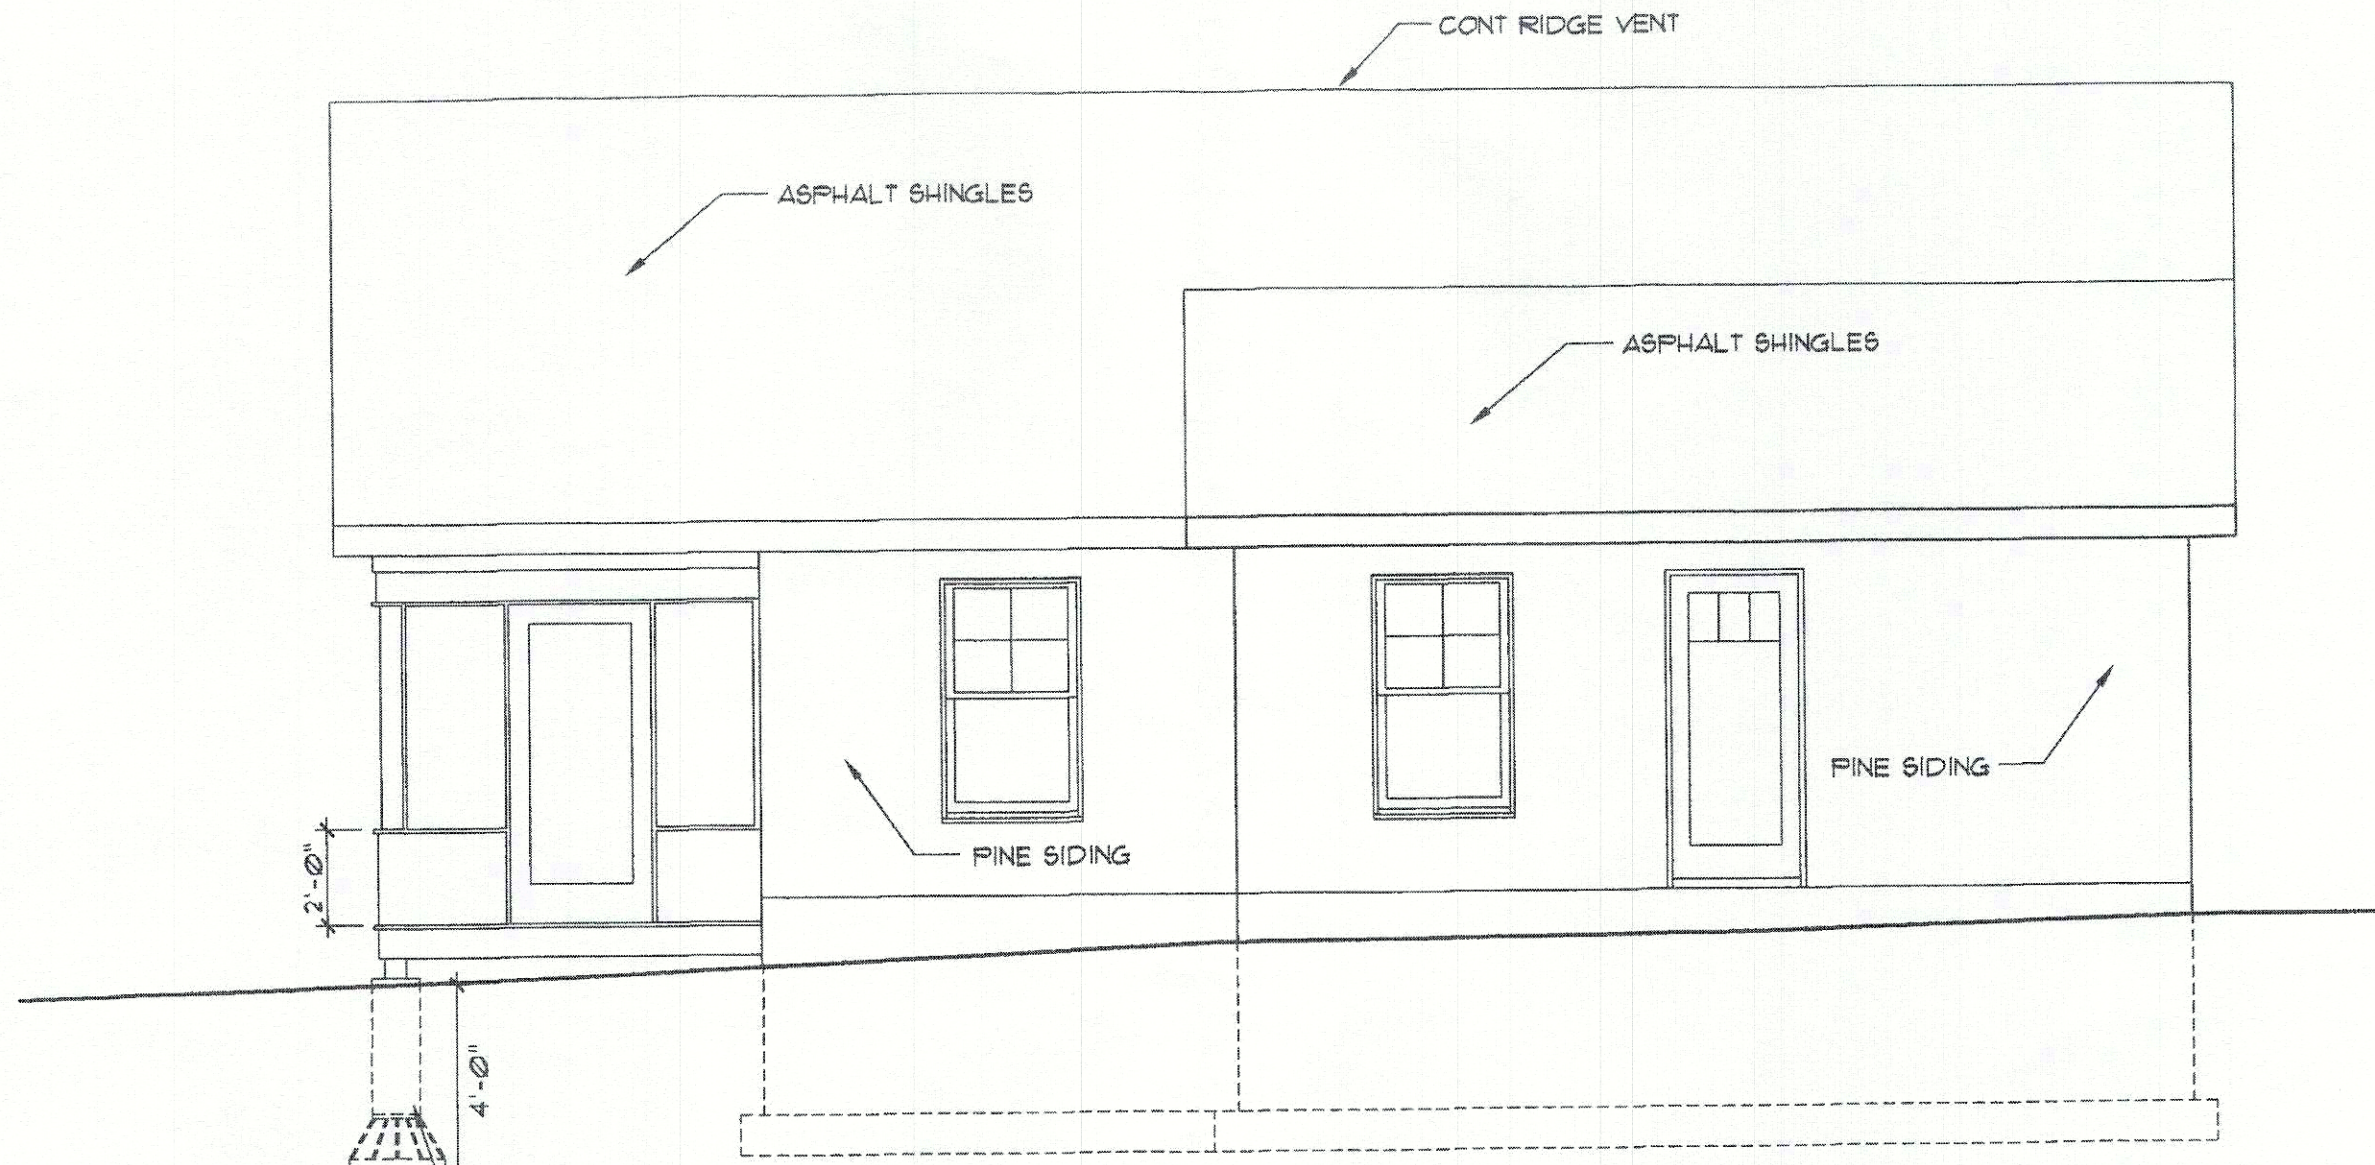

10" SONO TUBE WITH 20" BELL  
 FOOTINGS REINFORCE WITH 1 -  
 #6 BAR VERT. TYP OF 4

## RIGHT ELEVATION

SCALE: 1/4" = 1'-0"