


NOTE:
 1x8 PVC FACIA
 1x6 PVC SOFFIT
 2x6 CEILING JOISTS W/ PVC BEAD BOARD CEILING

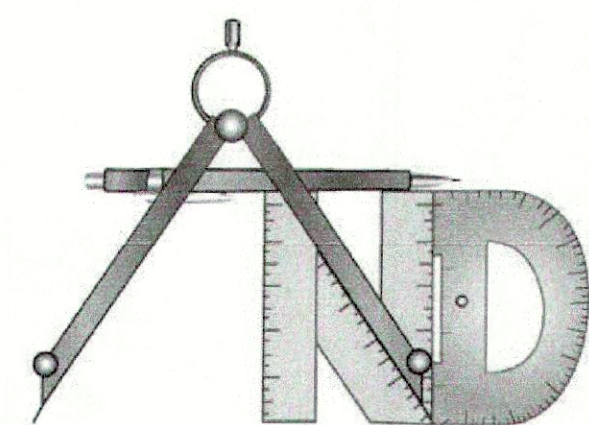

A. Normandin Design, Architect
 P.O. Box 536
 Sturbridge, MA 01566
 774-454-0187
 amanda@anormandin.com

MCGEE

35 Wells Park Road
 Sturbridge, MA 01566


No.	Description	Date

ROOF FRAMING PLAN

Project number --
 Date 11.22.22
 Drawn by ACN
 Checked by --


A1

Scale 1/4" = 1'-0"

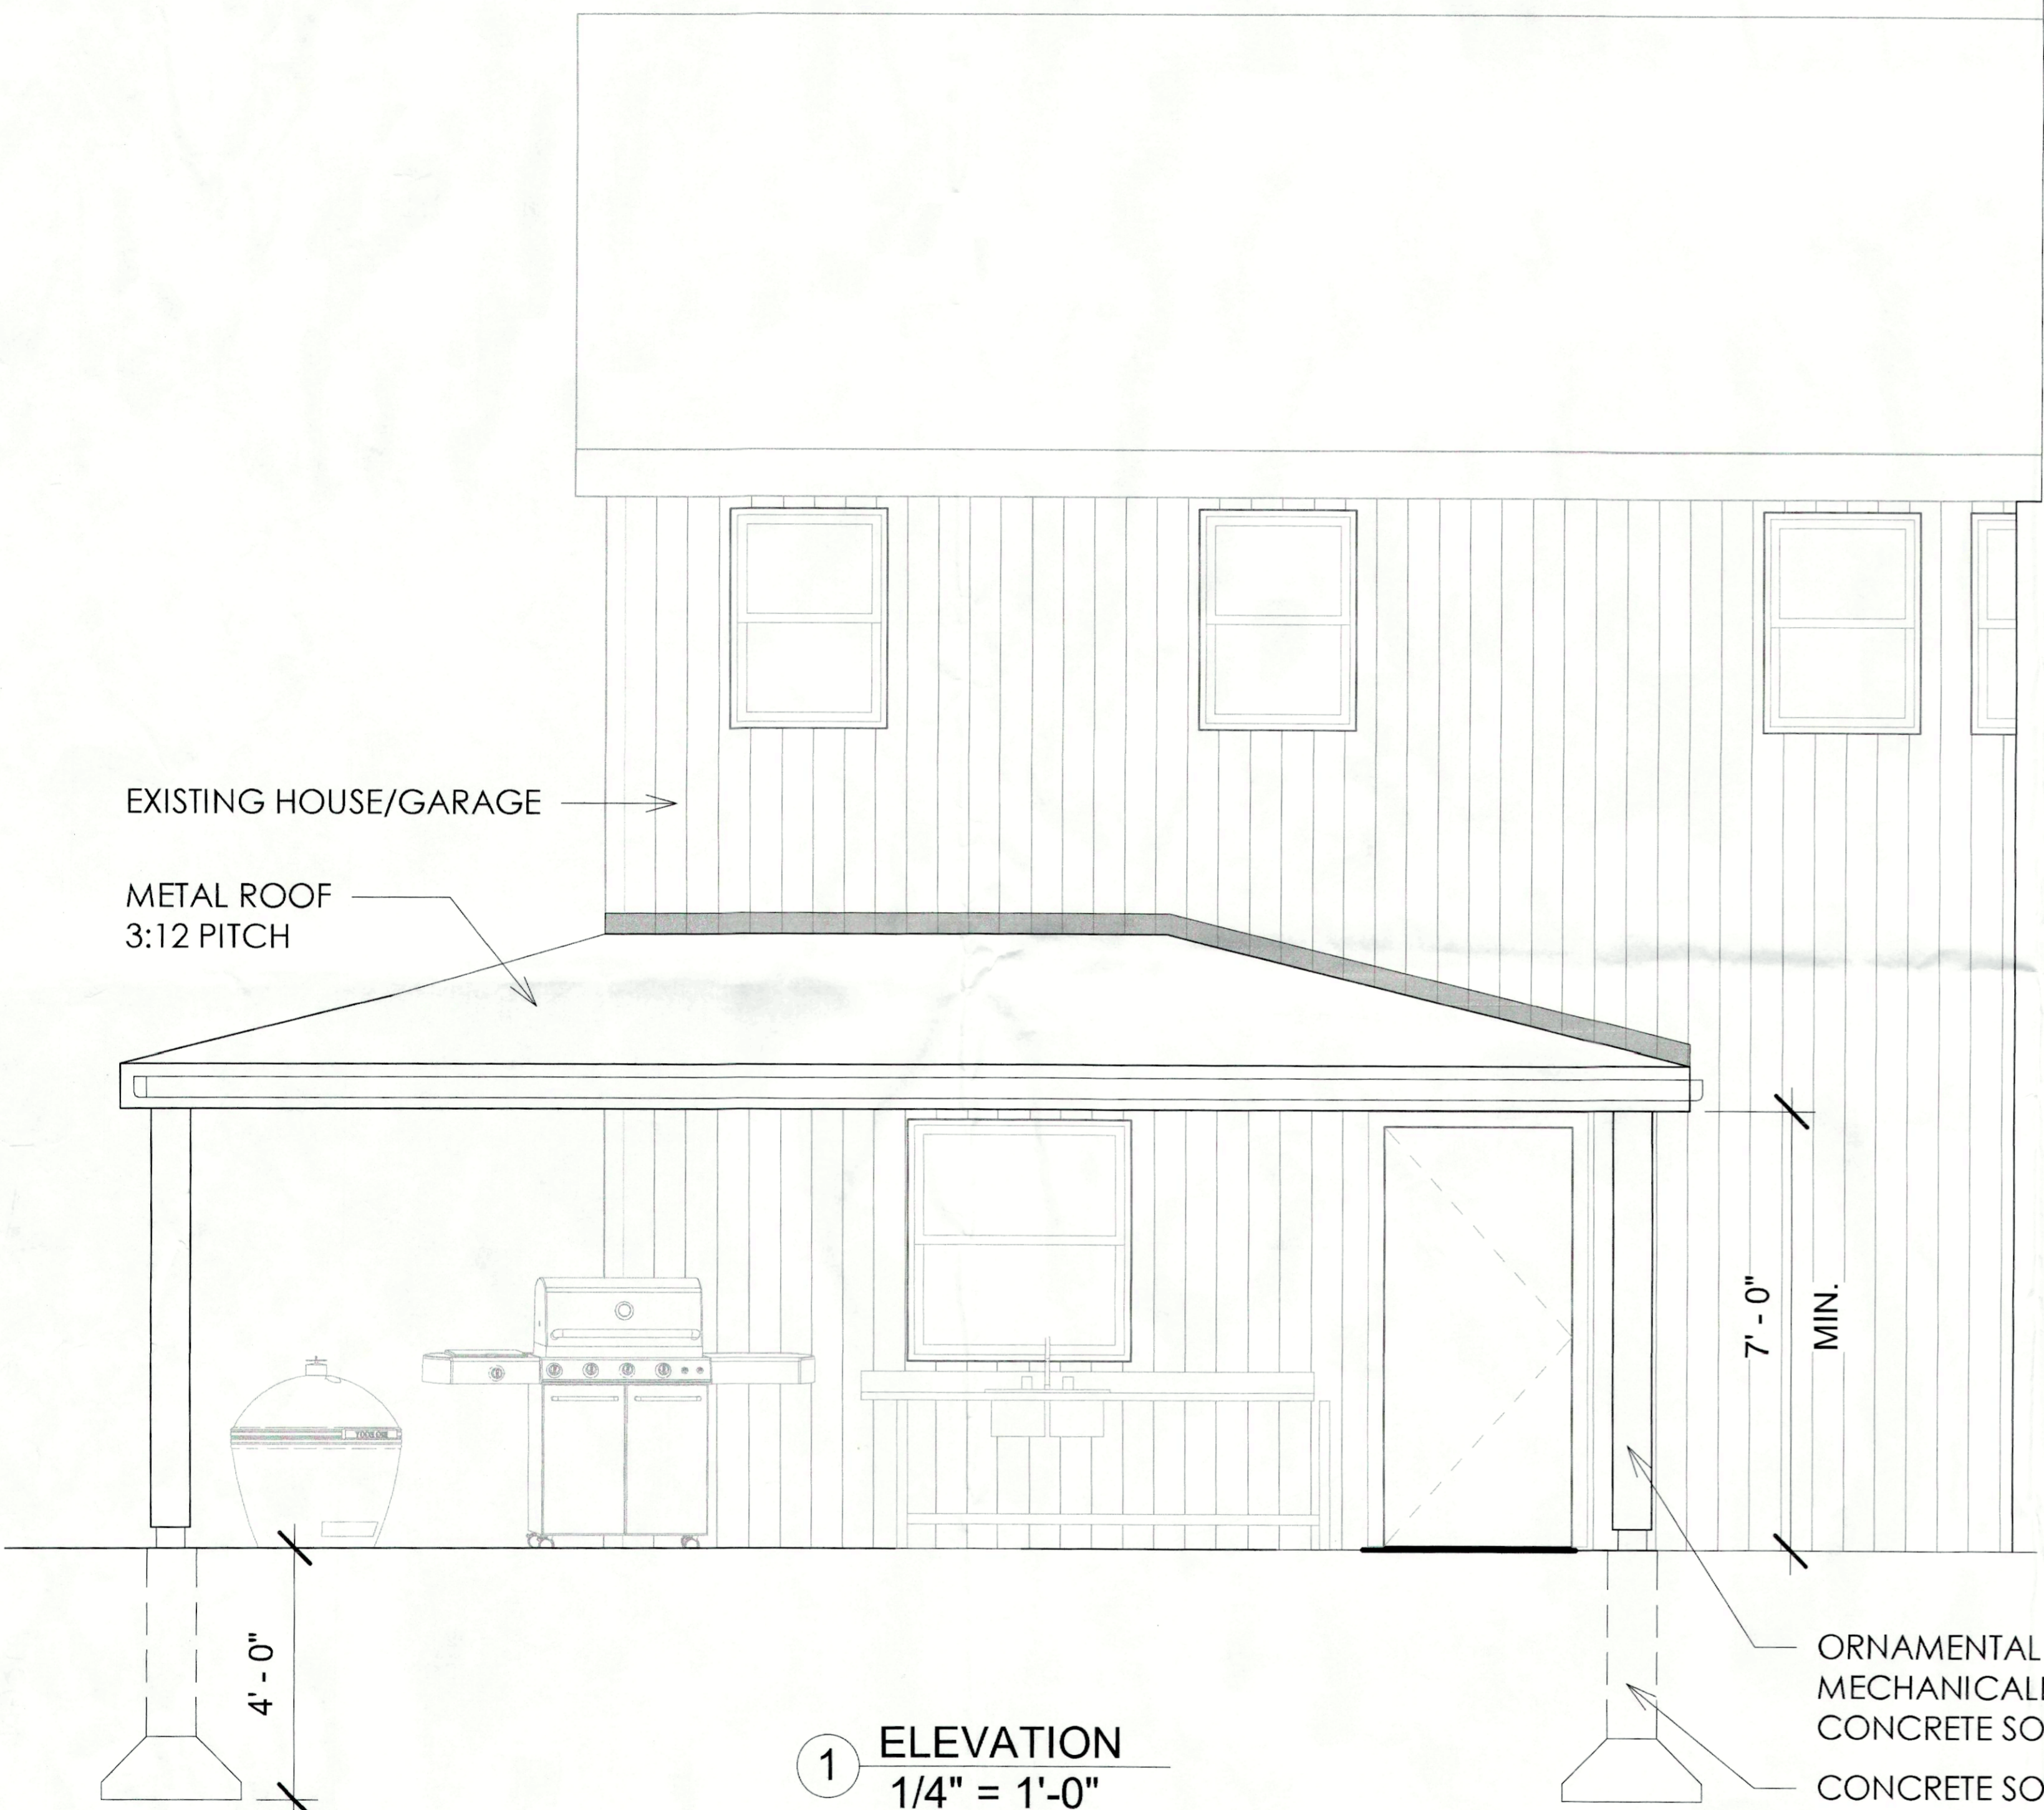


ORNAMENTAL METAL POSTS
MECHANICALLY FASTENED TO
CONCRETE SONO TUBE


CONCRETE SONO TUBE ON BIG FOOT

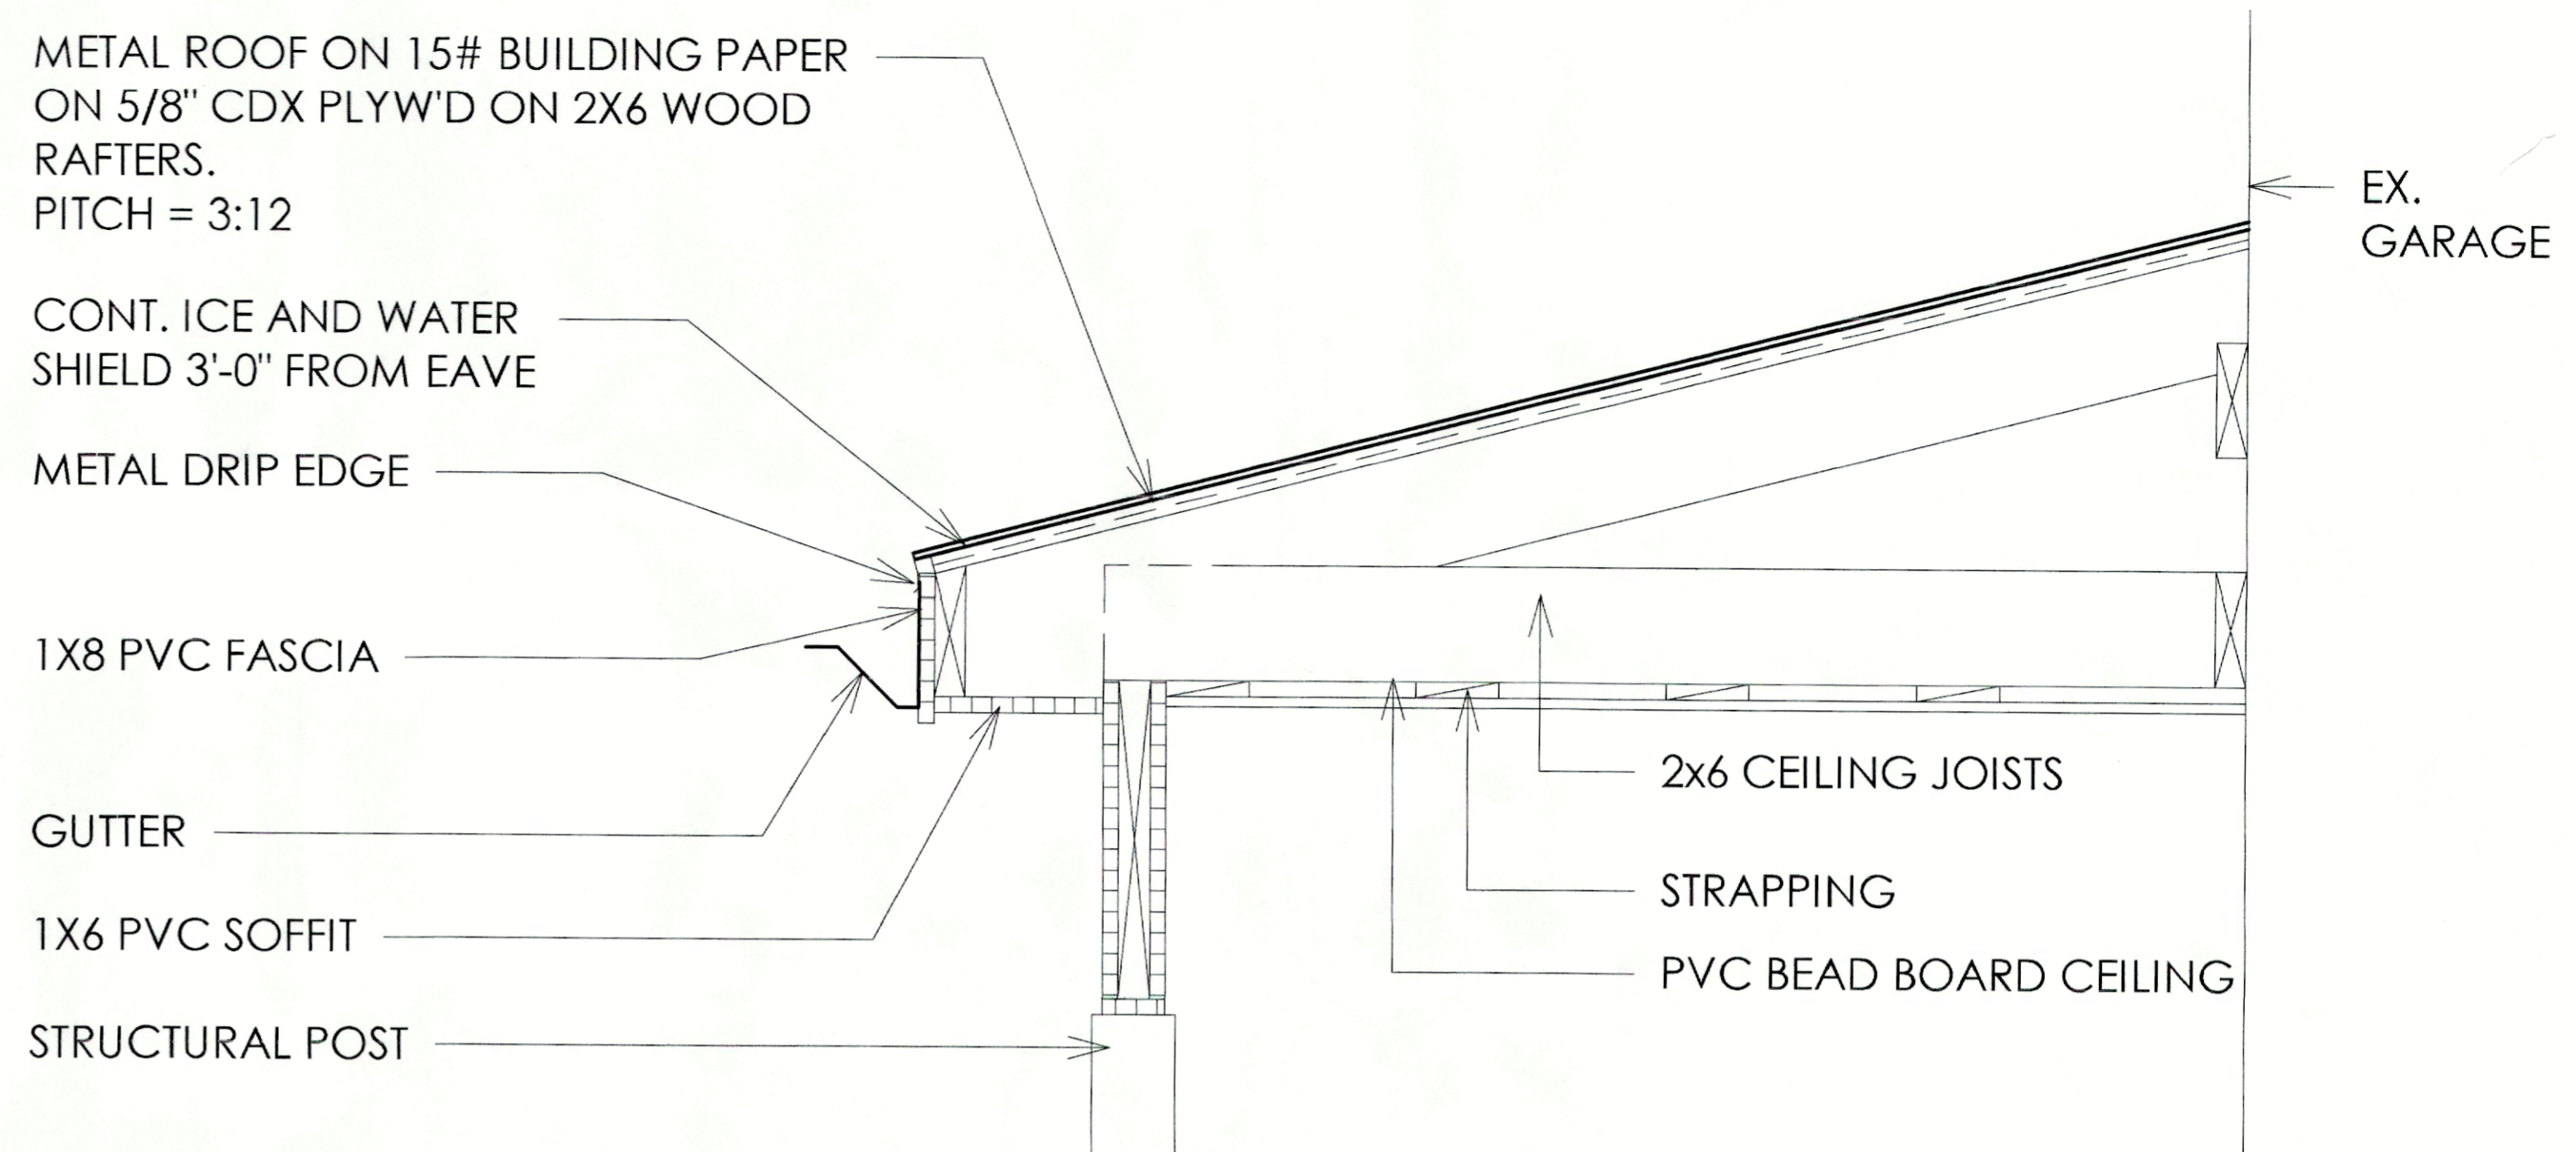


4 SECTION THROUGH ROOF
3/4" = 1'-0"

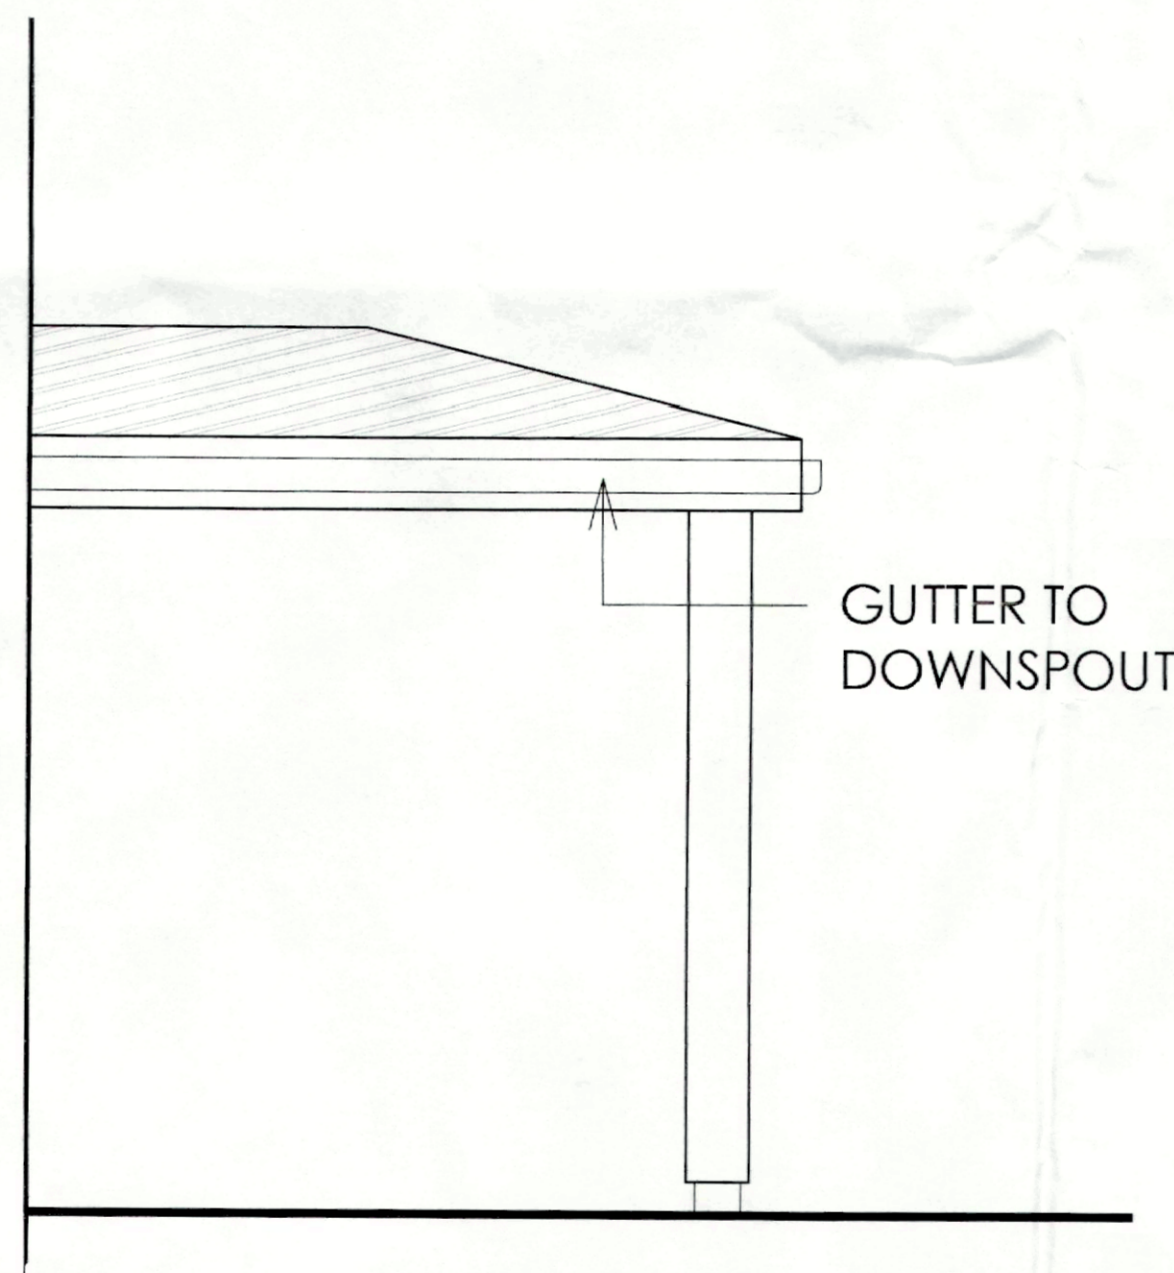

2 ELEVATION 2
1/4" = 1'-0"

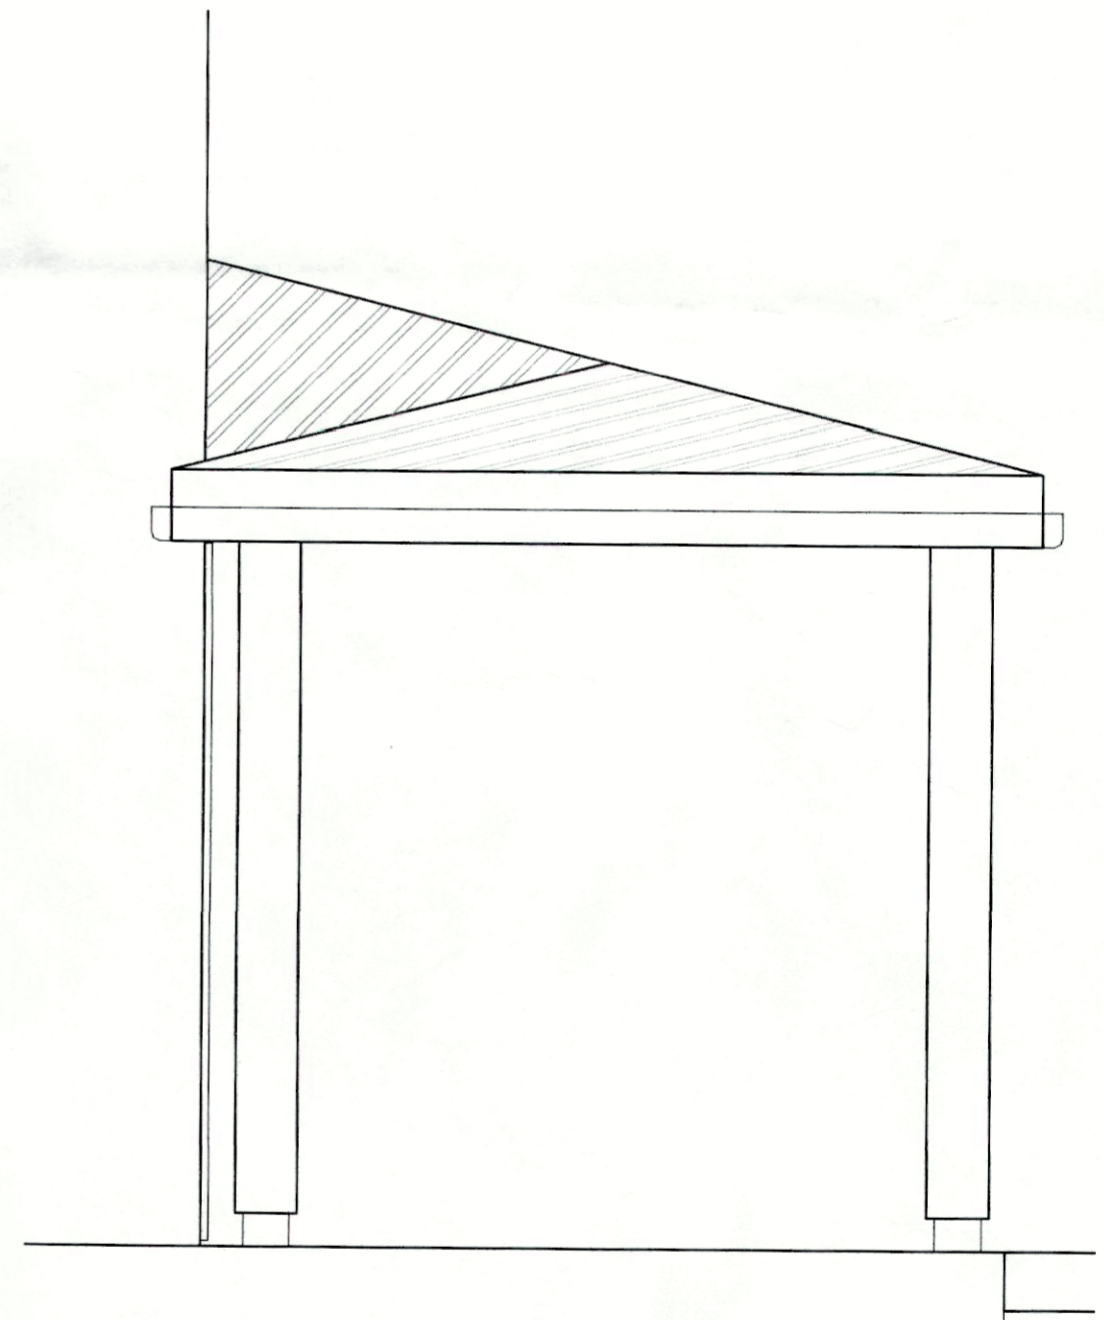

3 ELEVATION 3
1/4" = 1'-0"

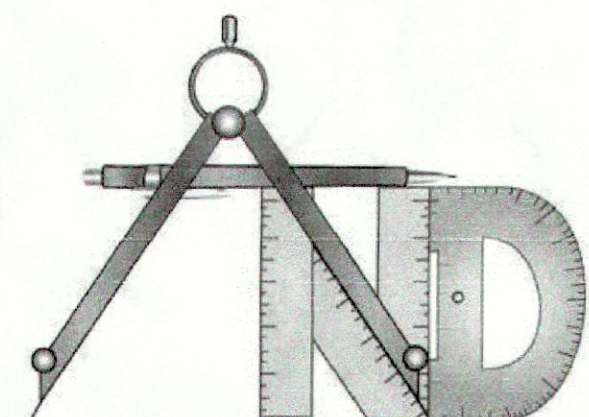

A.Normandin Design, Architect
P.O. Box 536
Sturbridge, MA 01566
774-454-0187
amanda@anormandin.com

MCGEE
35 Wells Park Road
Sturbridge, MA 01566

No.	Description	Date

ROOF ELEVATIONS		
Project number	--	A2
Date	11.22.22	
Drawn by	Author	
Checked by	Checker	
		Scale As indicated