






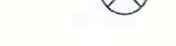



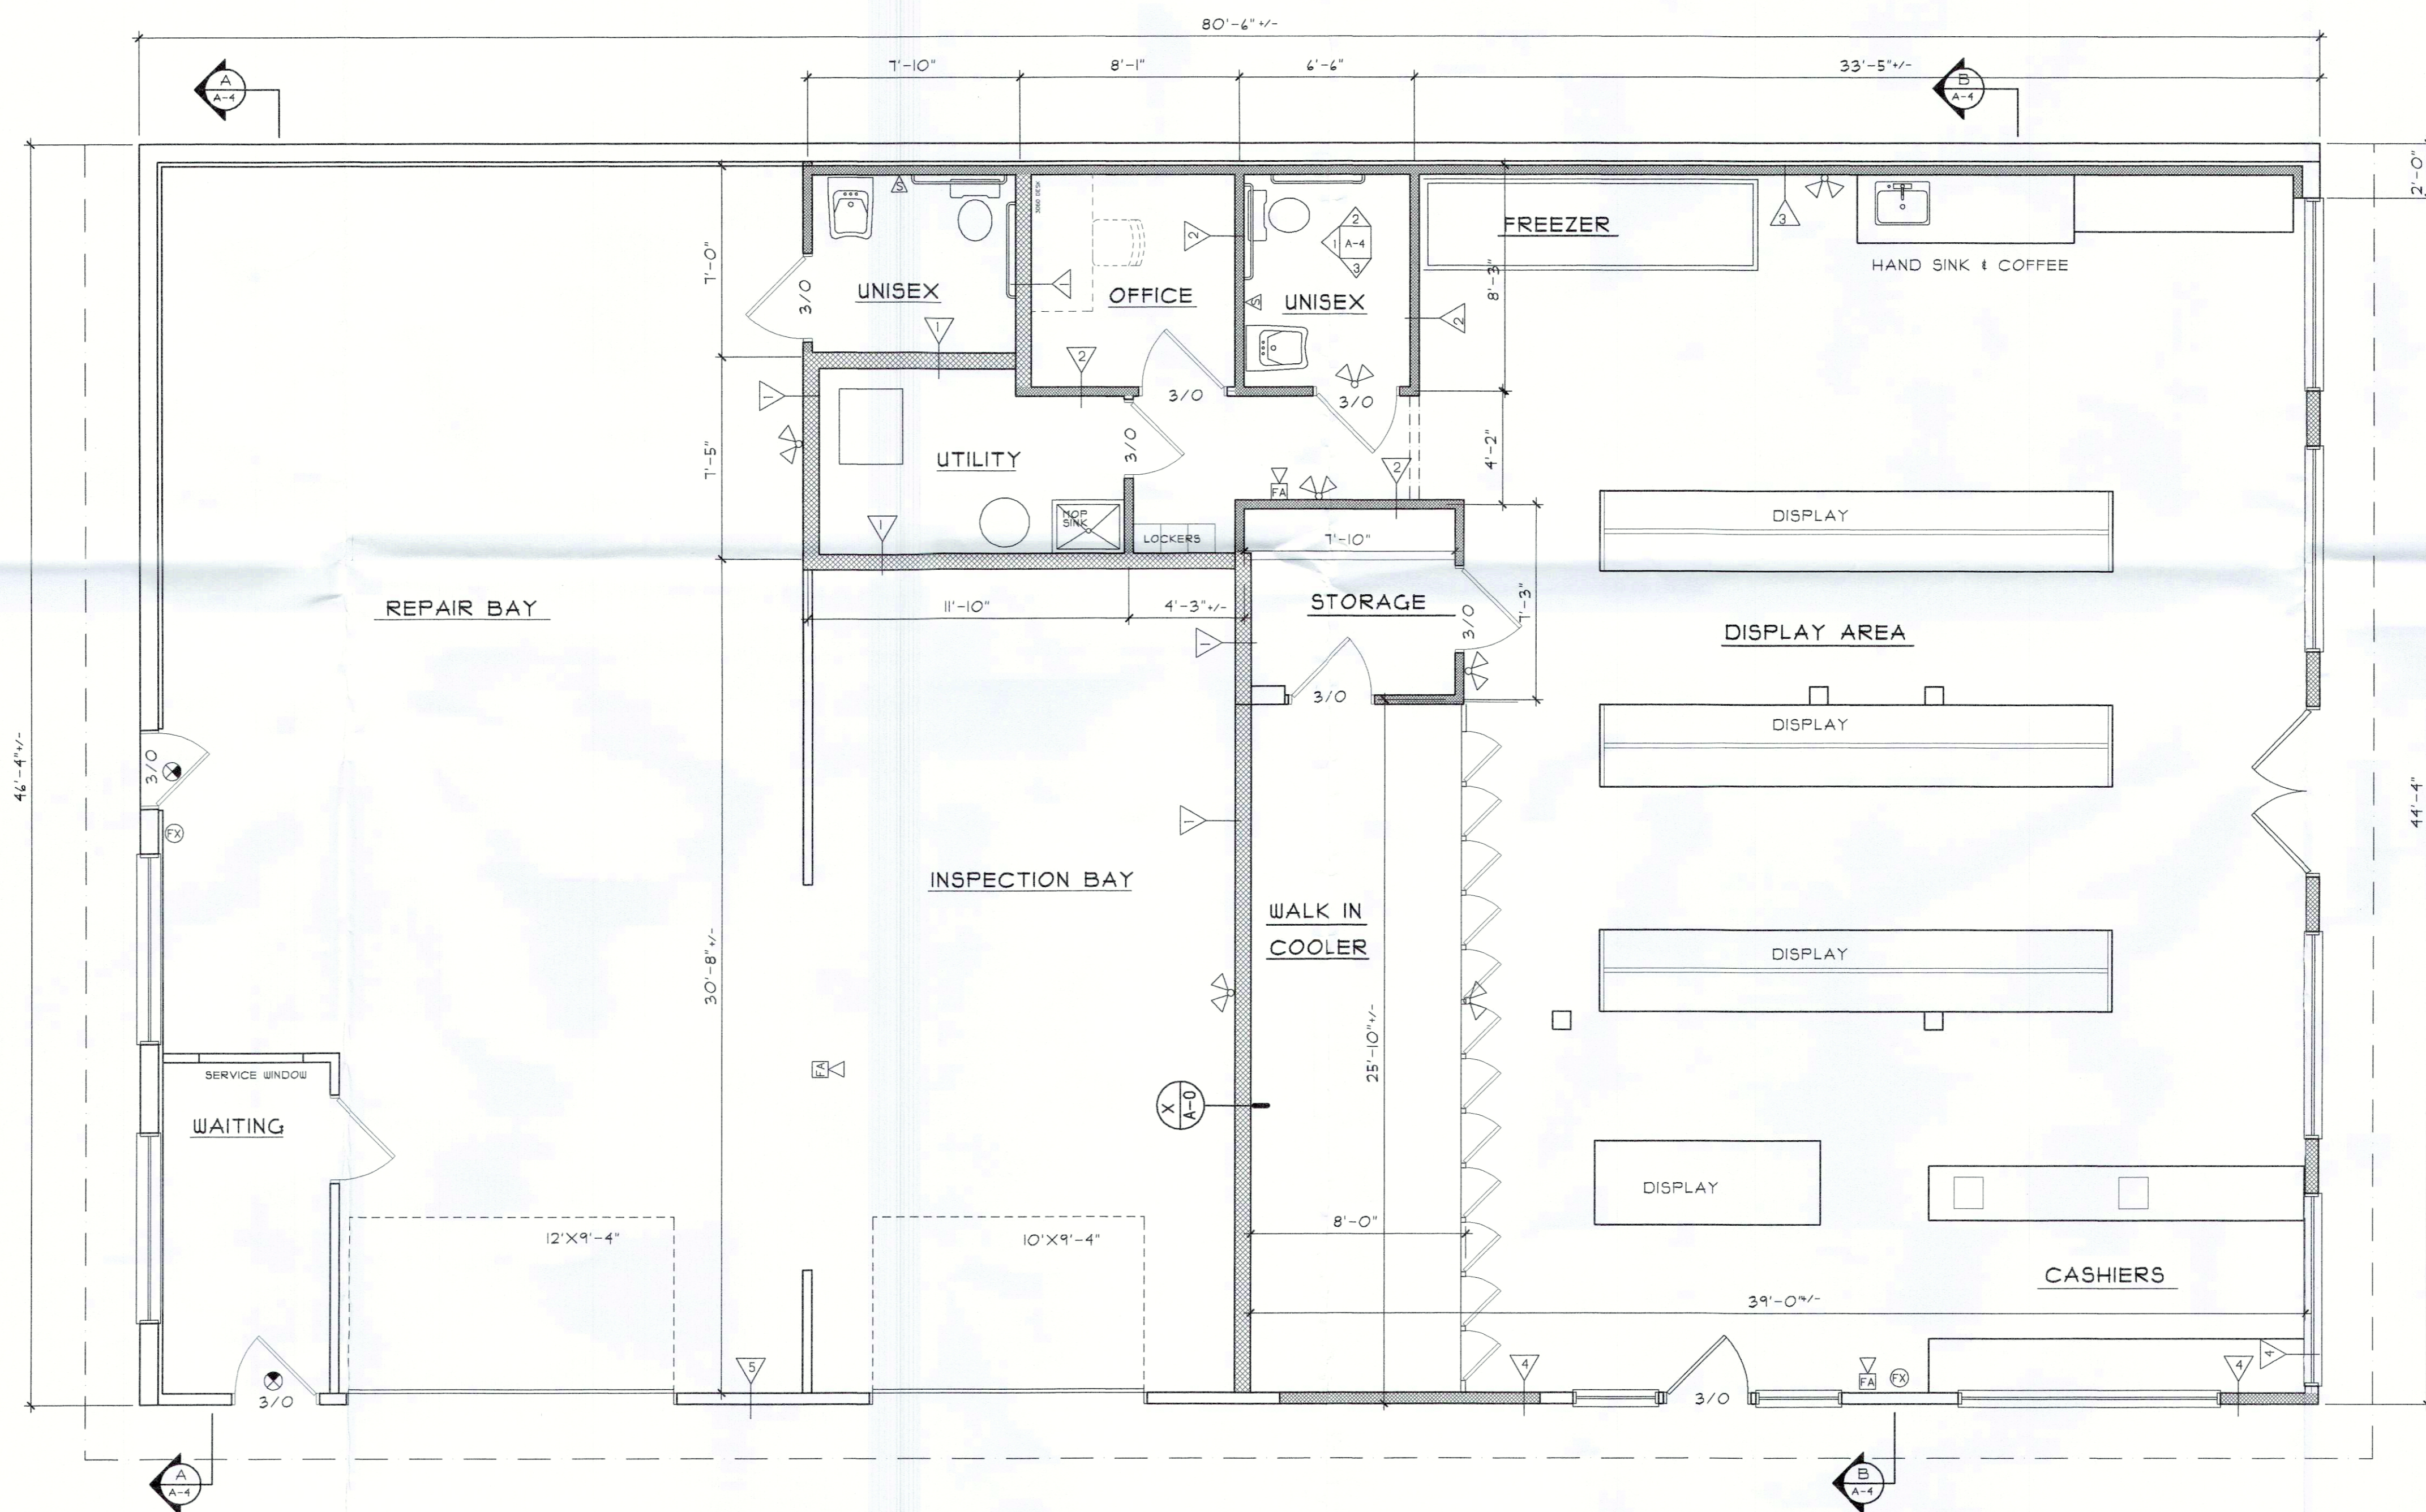


SYMBOL LEGEND

-  — EXISTING PARTITION TO REMAIN
-  — PARTITION/DOOR & FRAME TO BE REMOVED, PATCH.
-  — NEW PARTITION
-  — NEW OR RELOCATED DOOR OPENING
-  — BUILDING STANDARD EMERGENCY LIGHT UNIT
-  — EXIT SIGN & LIGHT
-  — FIRE ALARM
-  — NEW SMOKE DETECTOR
-  — WALL CONSTRUCTION TYPE
-  — STROBE LIGHT (FIRE)
-  — WALL MOUNTED FIRE EXTINGUISHER



FLOOR PLAN

STORE GROSS AREA=2,010 S.F.
 GARAGE GROSS AREA=1,120 S.F.
 TOTAL AREA=3,130 +/- S.F.

PROGRESS PRINT
 NOT FOR CONSTRUCTION

TRIFONE DESIGN ASSOCIATES, INC.
 ARCHITECTURAL DESIGNERS & CIVIL ENGINEERS
 208 MAIN STREET
 STURBRIDGE, MA 01566
 TEL: (508) 333-4842
 email: trifonedesigns@live.com

REVISION	DATE

SHEET TITLE:
FLOOR PLAN

PROJECT
EDWARD'S GAS
 40 MAIN STREET
 STURBRIDGE, MA

DATE
 1/13/20

SCALE:
 1/4"=1'

SHEET NUMBER
A-2