
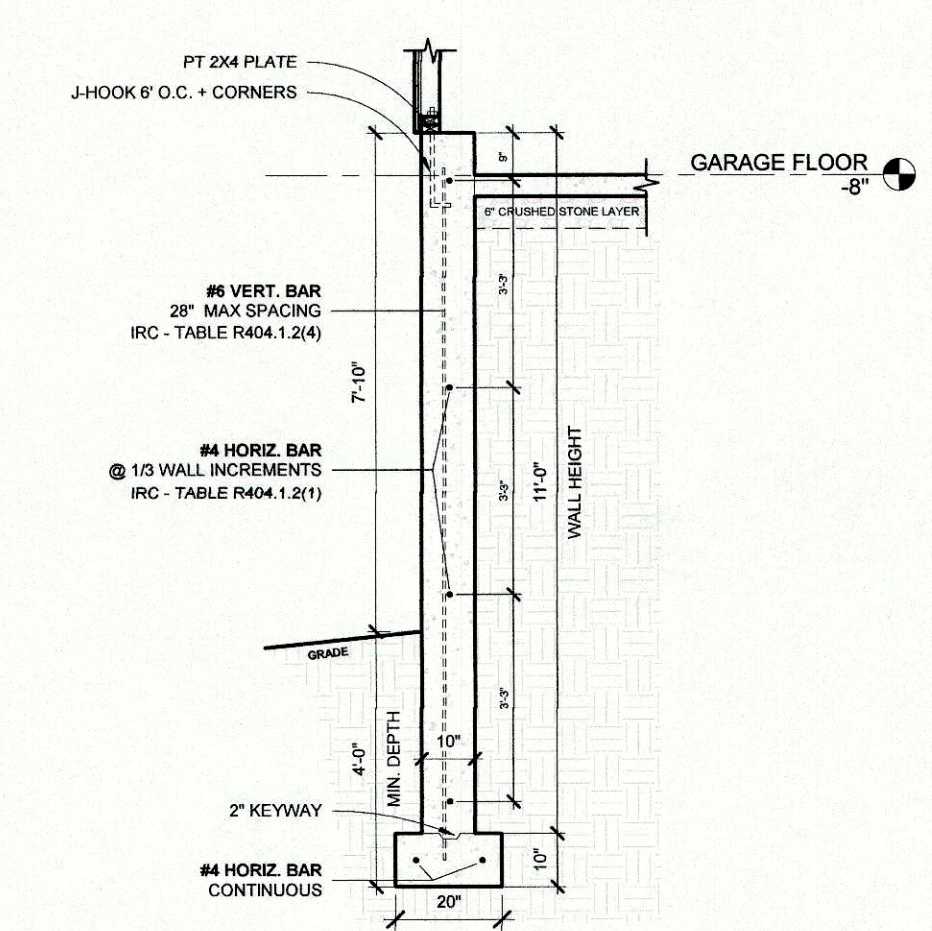


RECEIVED


DEC 07 2021

ZONING BOARD OF APPEALS


21-16

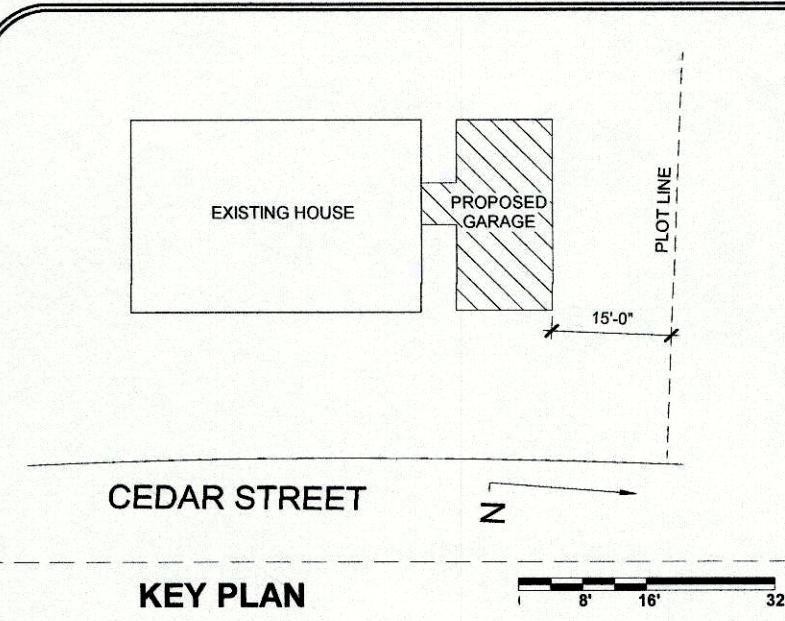


**5 REAR FOUNDATION DETAIL**  
1/2" = 1'-0"

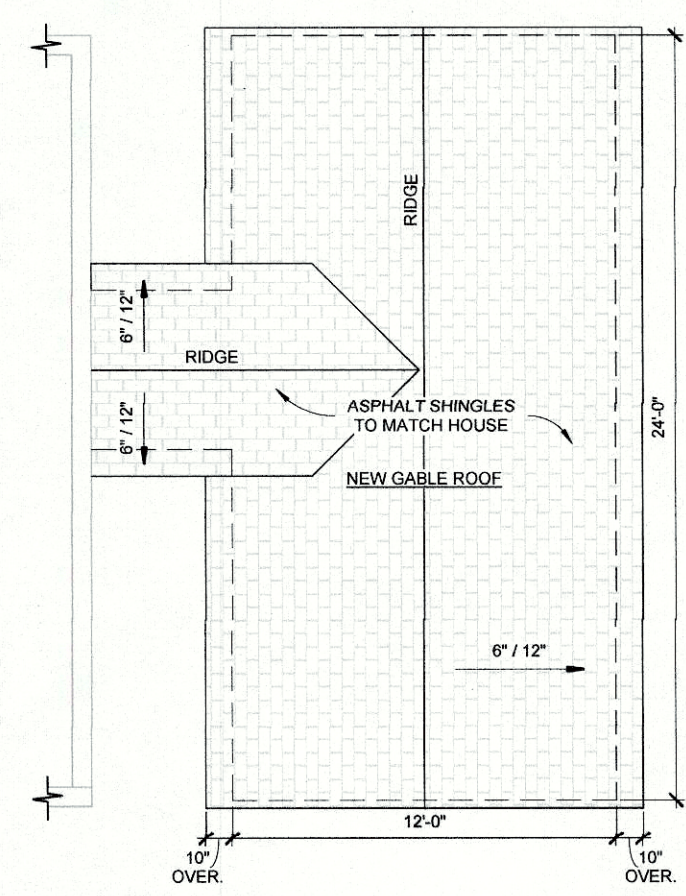


**3**  
1/4" = 1'-0"

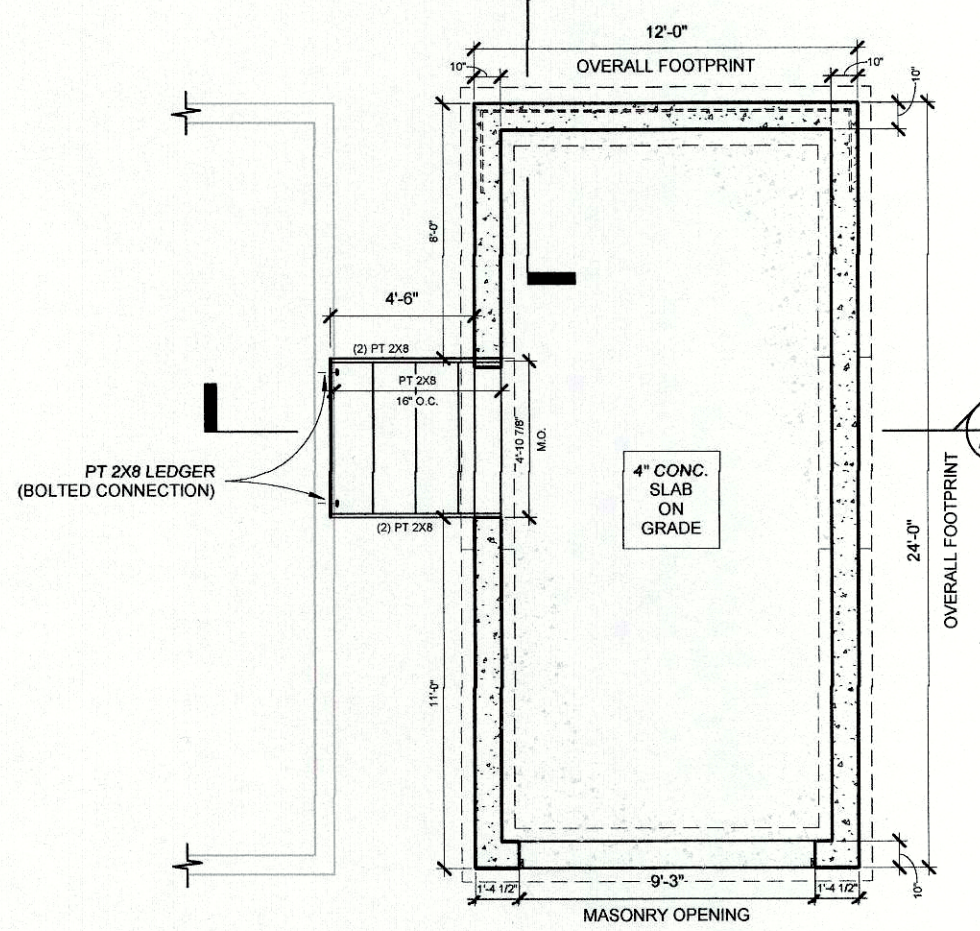


**2**  
1/4" = 1'-0"

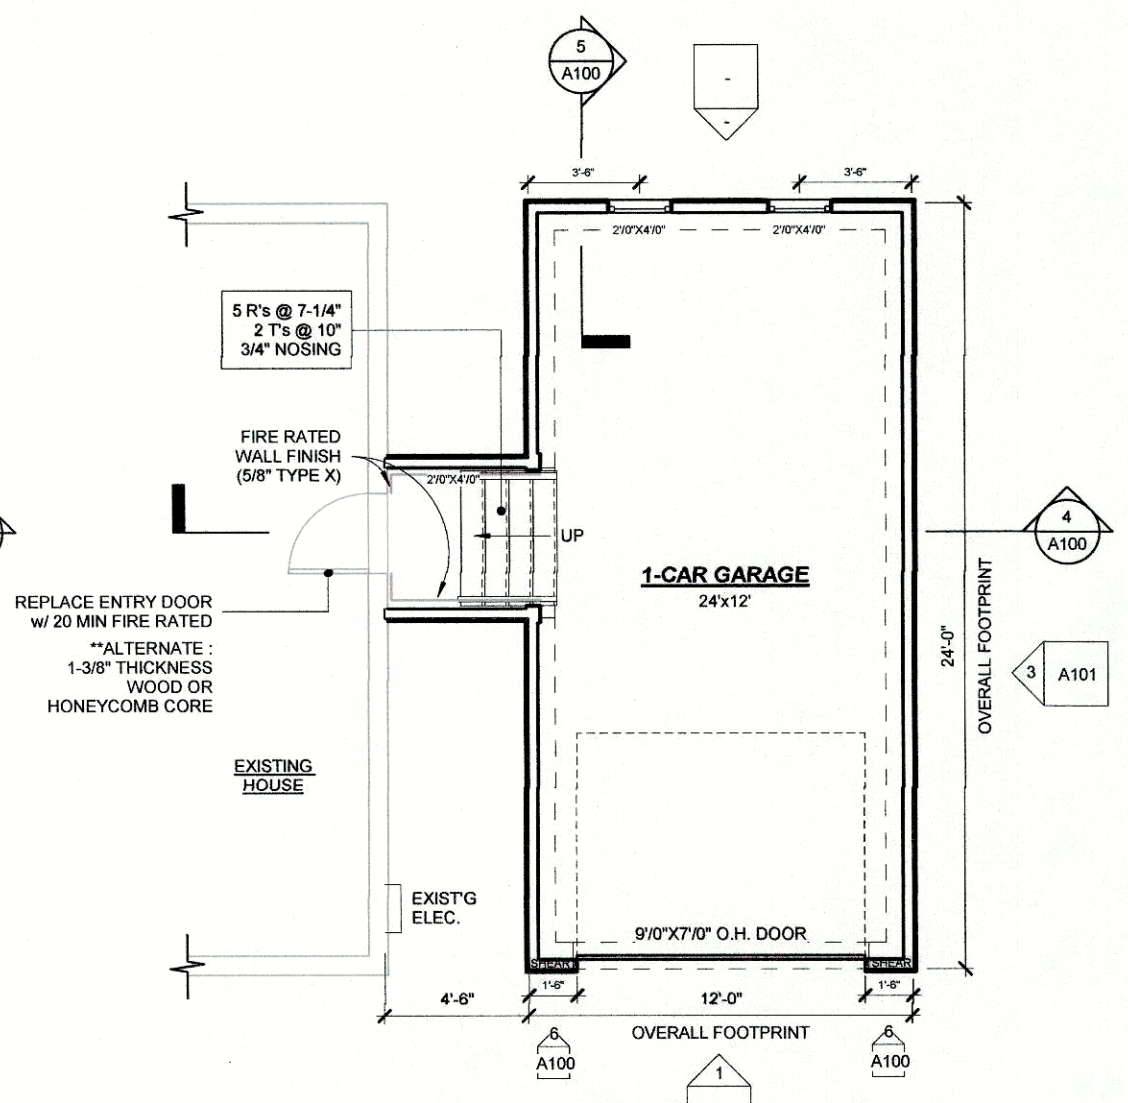


**1**  
1/4" = 1'-0"

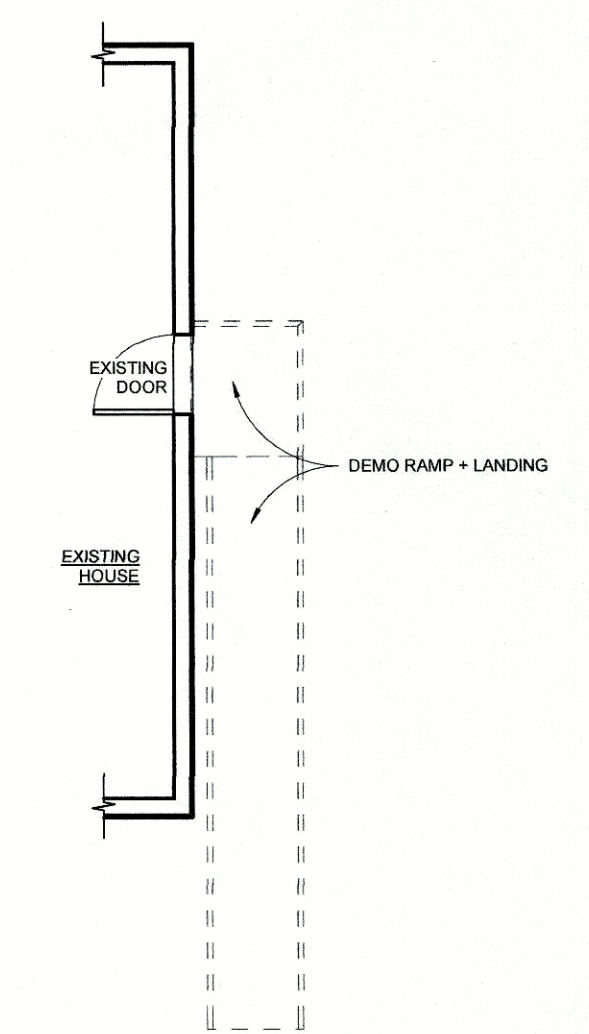

**1.1**  
1/4" = 1'-0"

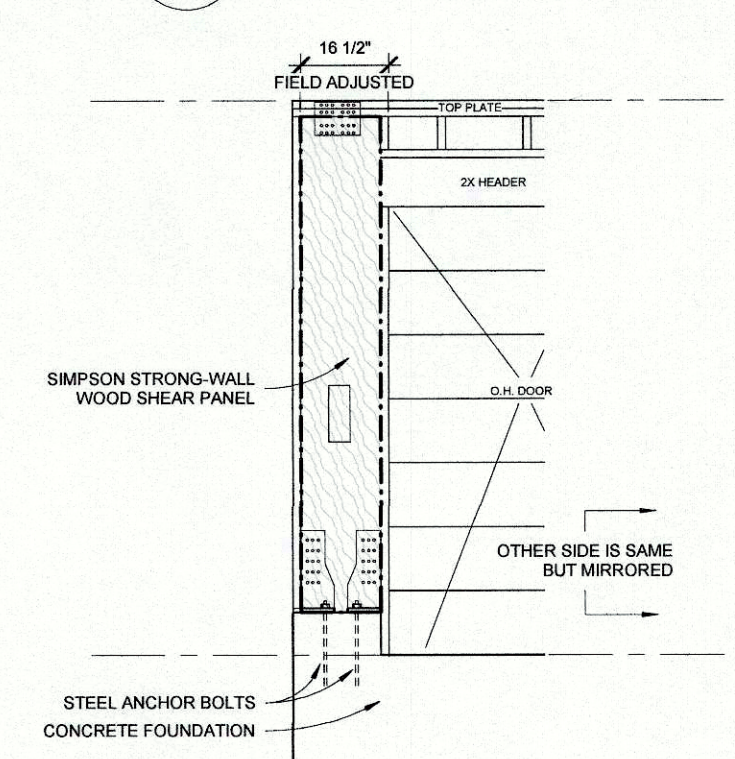

**6**  
1/2" = 1'-0"



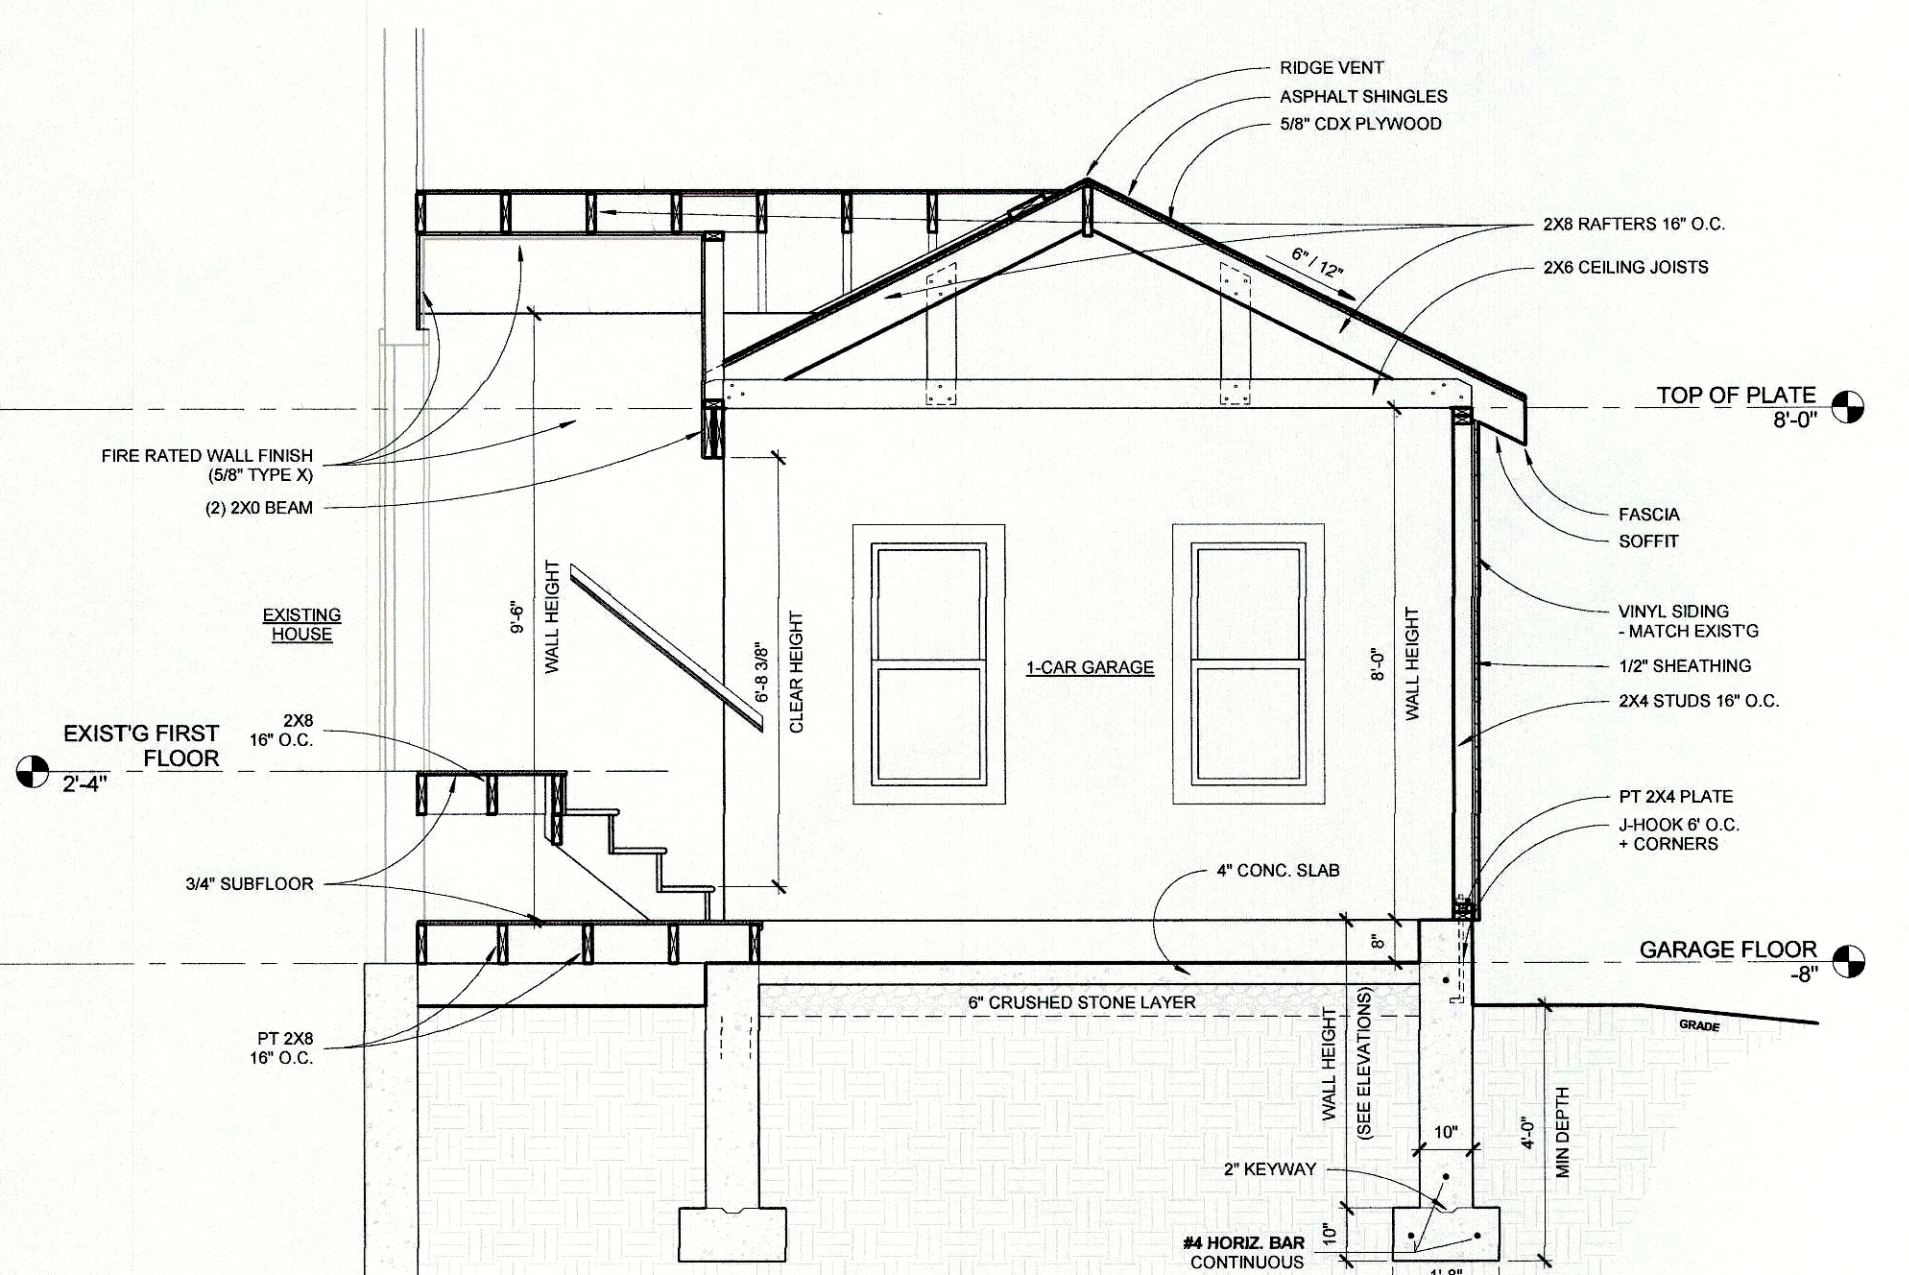


**4**  
1/2" = 1'-0"

**PROPOSED ATTACHED GARAGE FOR:**  
**147 CEDAR STREET**  
 147 CEDAR STREET  
 STURBRIDGE, MA, 01518

| No.  | Description | Date        |
|--|-------------|-------------|
| Revisions  |             |             |
| PRELIMINARY ONLY   |             |             |
| Sheet Title:   |             |             |
| <b>FLOOR PLANS + SECTIONS + DETAILS</b>                            |             |             |
| C:\Users\Cad 2D\Documents\Projects\2021\21-16 147 Cedar Street.dwg |             |             |
| Printed on: 9/19/2021 7:23:17 PM                                   |             |             |
| Issue Date:  | Drawn By:   | Checked By: |
| 09/19/21   | JAL         | JAL         |

**PRELIMINARY SET**      **A100**

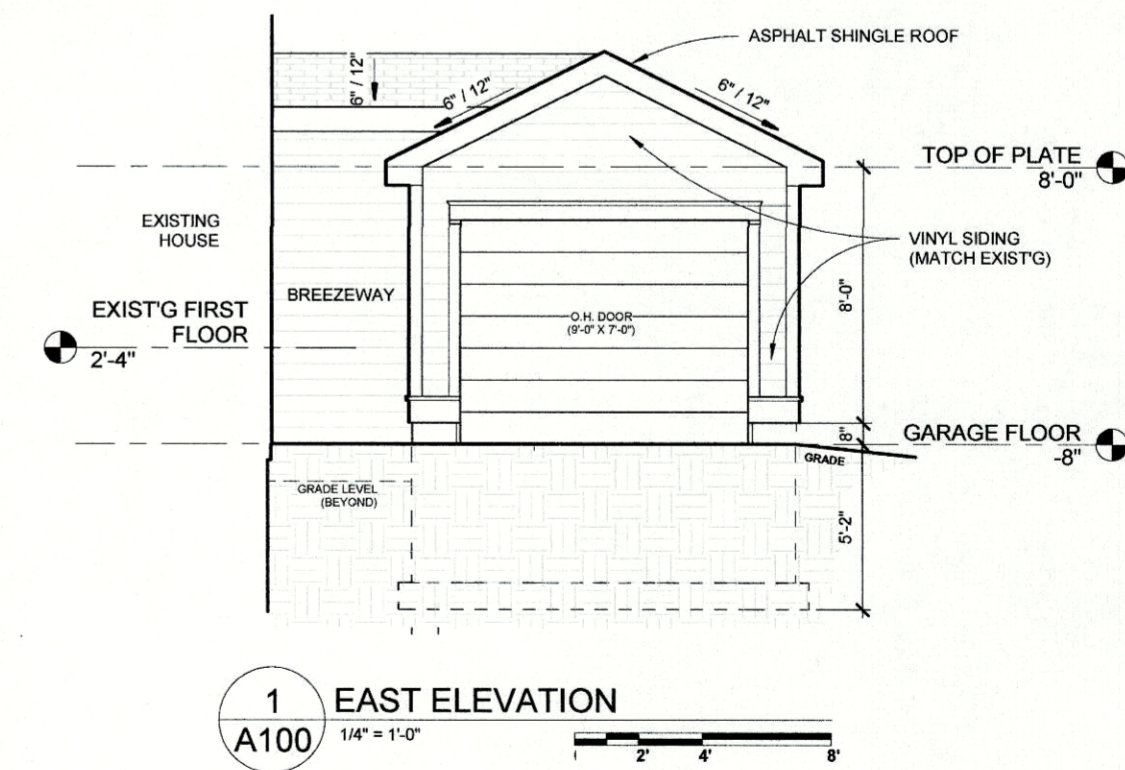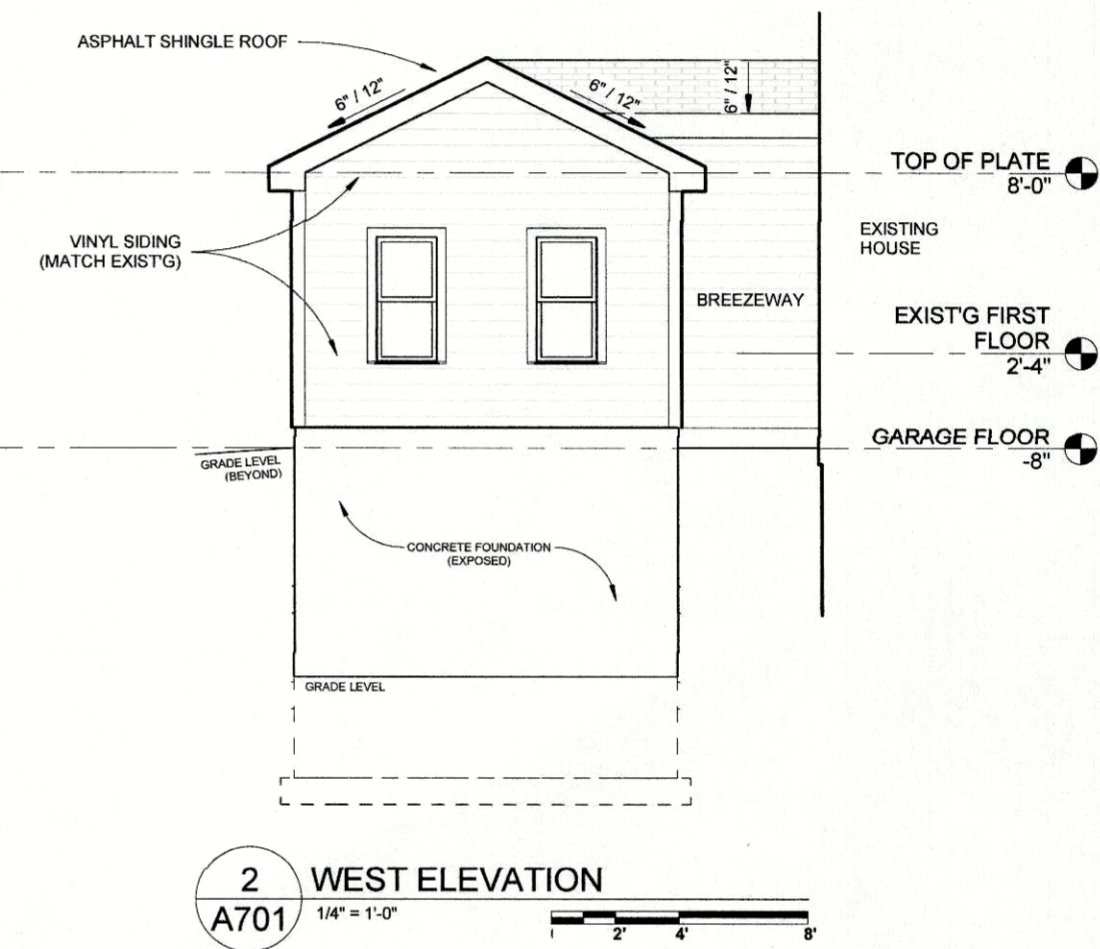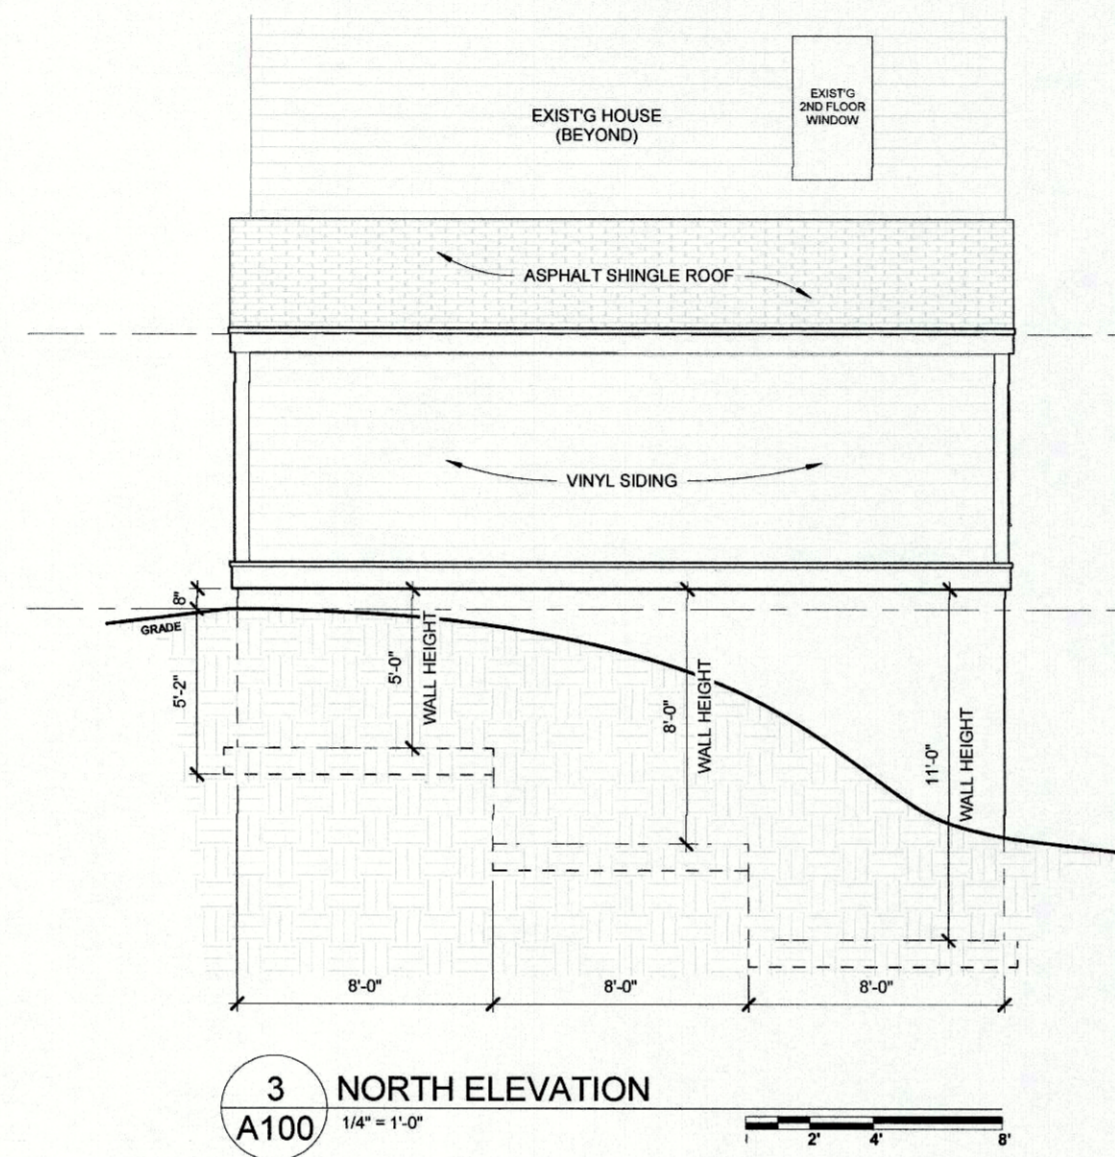

PROPOSED ATTACHED GARAGE FOR :

**147 CEDAR STREET**

147 CEDAR STREET  
STURBRIDGE, MA, 01518

| No.   | Description              | Date                       |
|---|--------------------------|----------------------------|
| Revisions                                       |                          |                            |
| PRELIMINARY ONLY                                |                          |                            |
| Sheet Title:                                    |                          |                            |
| <b>EXTERIOR ELEVATIONS</b>                      |                          |                            |
| <small>© 2021 Cedar Street LLC</small>          |                          |                            |
| <small>Printed on: 9/19/2021 7:23:19 PM</small> |                          |                            |
| <small>Issue Date:</small>                      | <small>Drawn By:</small> | <small>Checked By:</small> |
| 09/19/21  | JAL                      | JAL                        |

PRELIMINARY SET

A101