



PROPOSED REAR SECTION ELEVATION
SCALE: 1/4"=1'-0"

PROPOSED REAR SECTION
SCALE: 1/4"=1'-0"


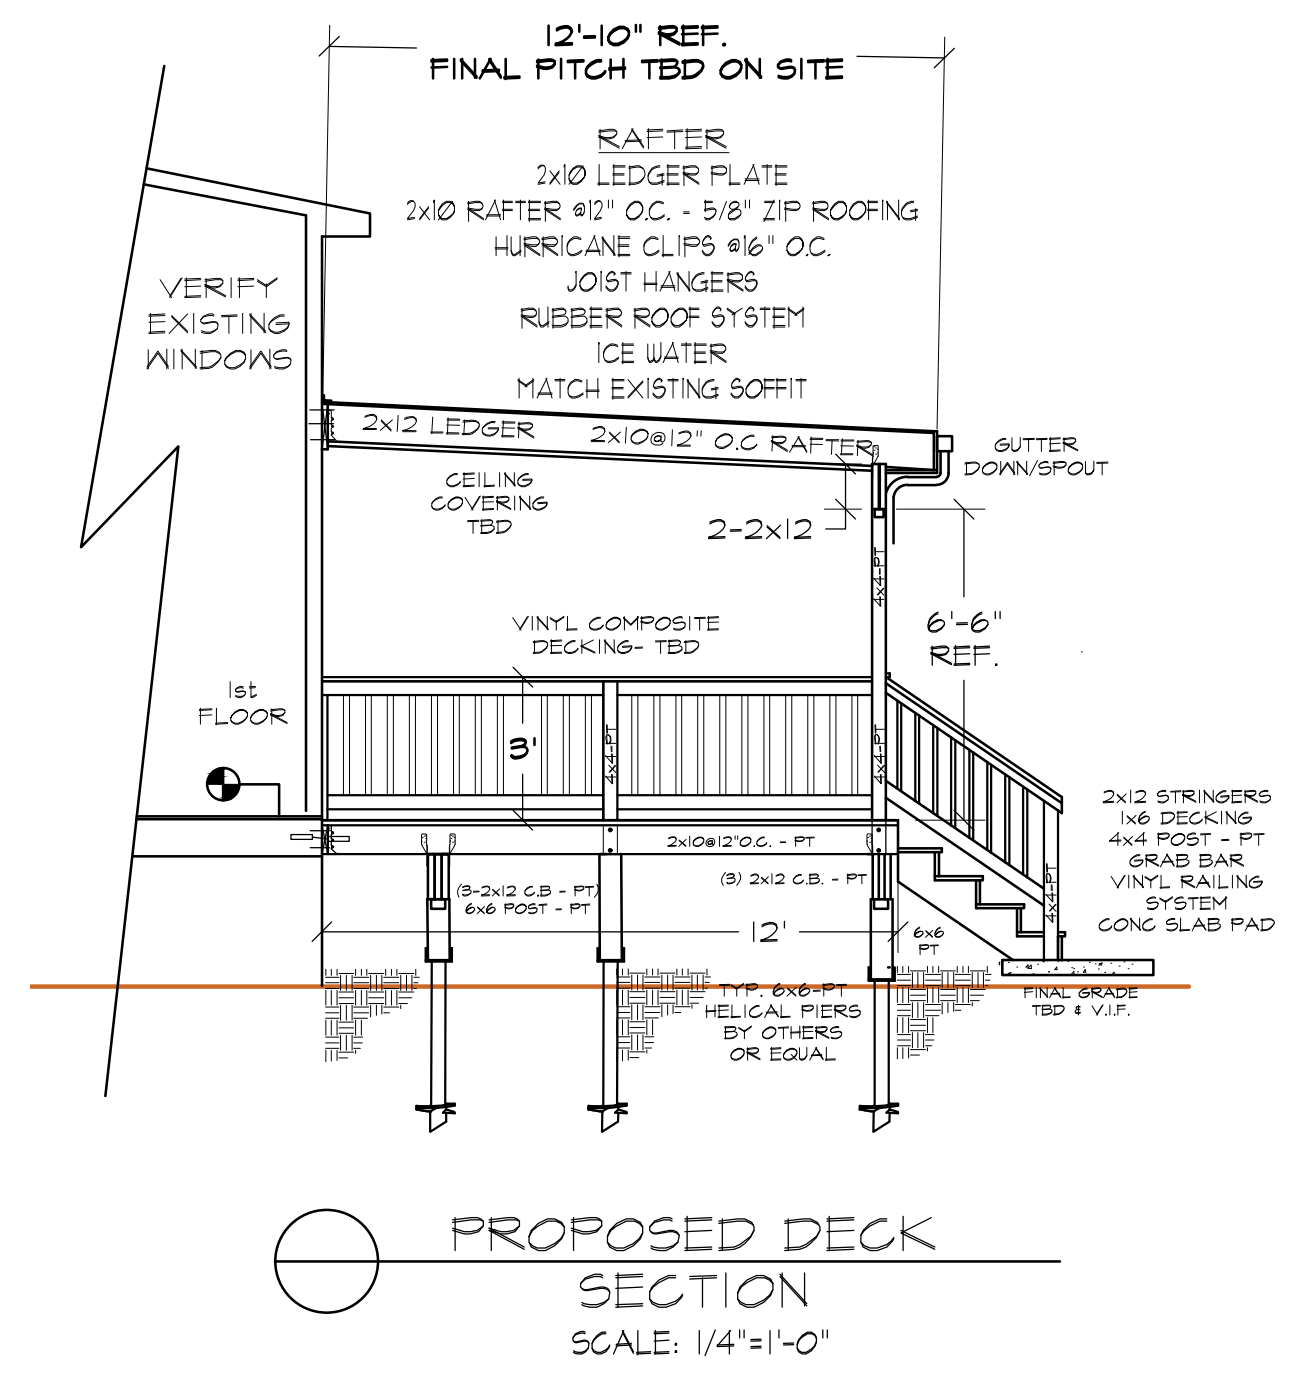


PROPOSED DECK SECTION
SCALE: 1/4"=1'-0"

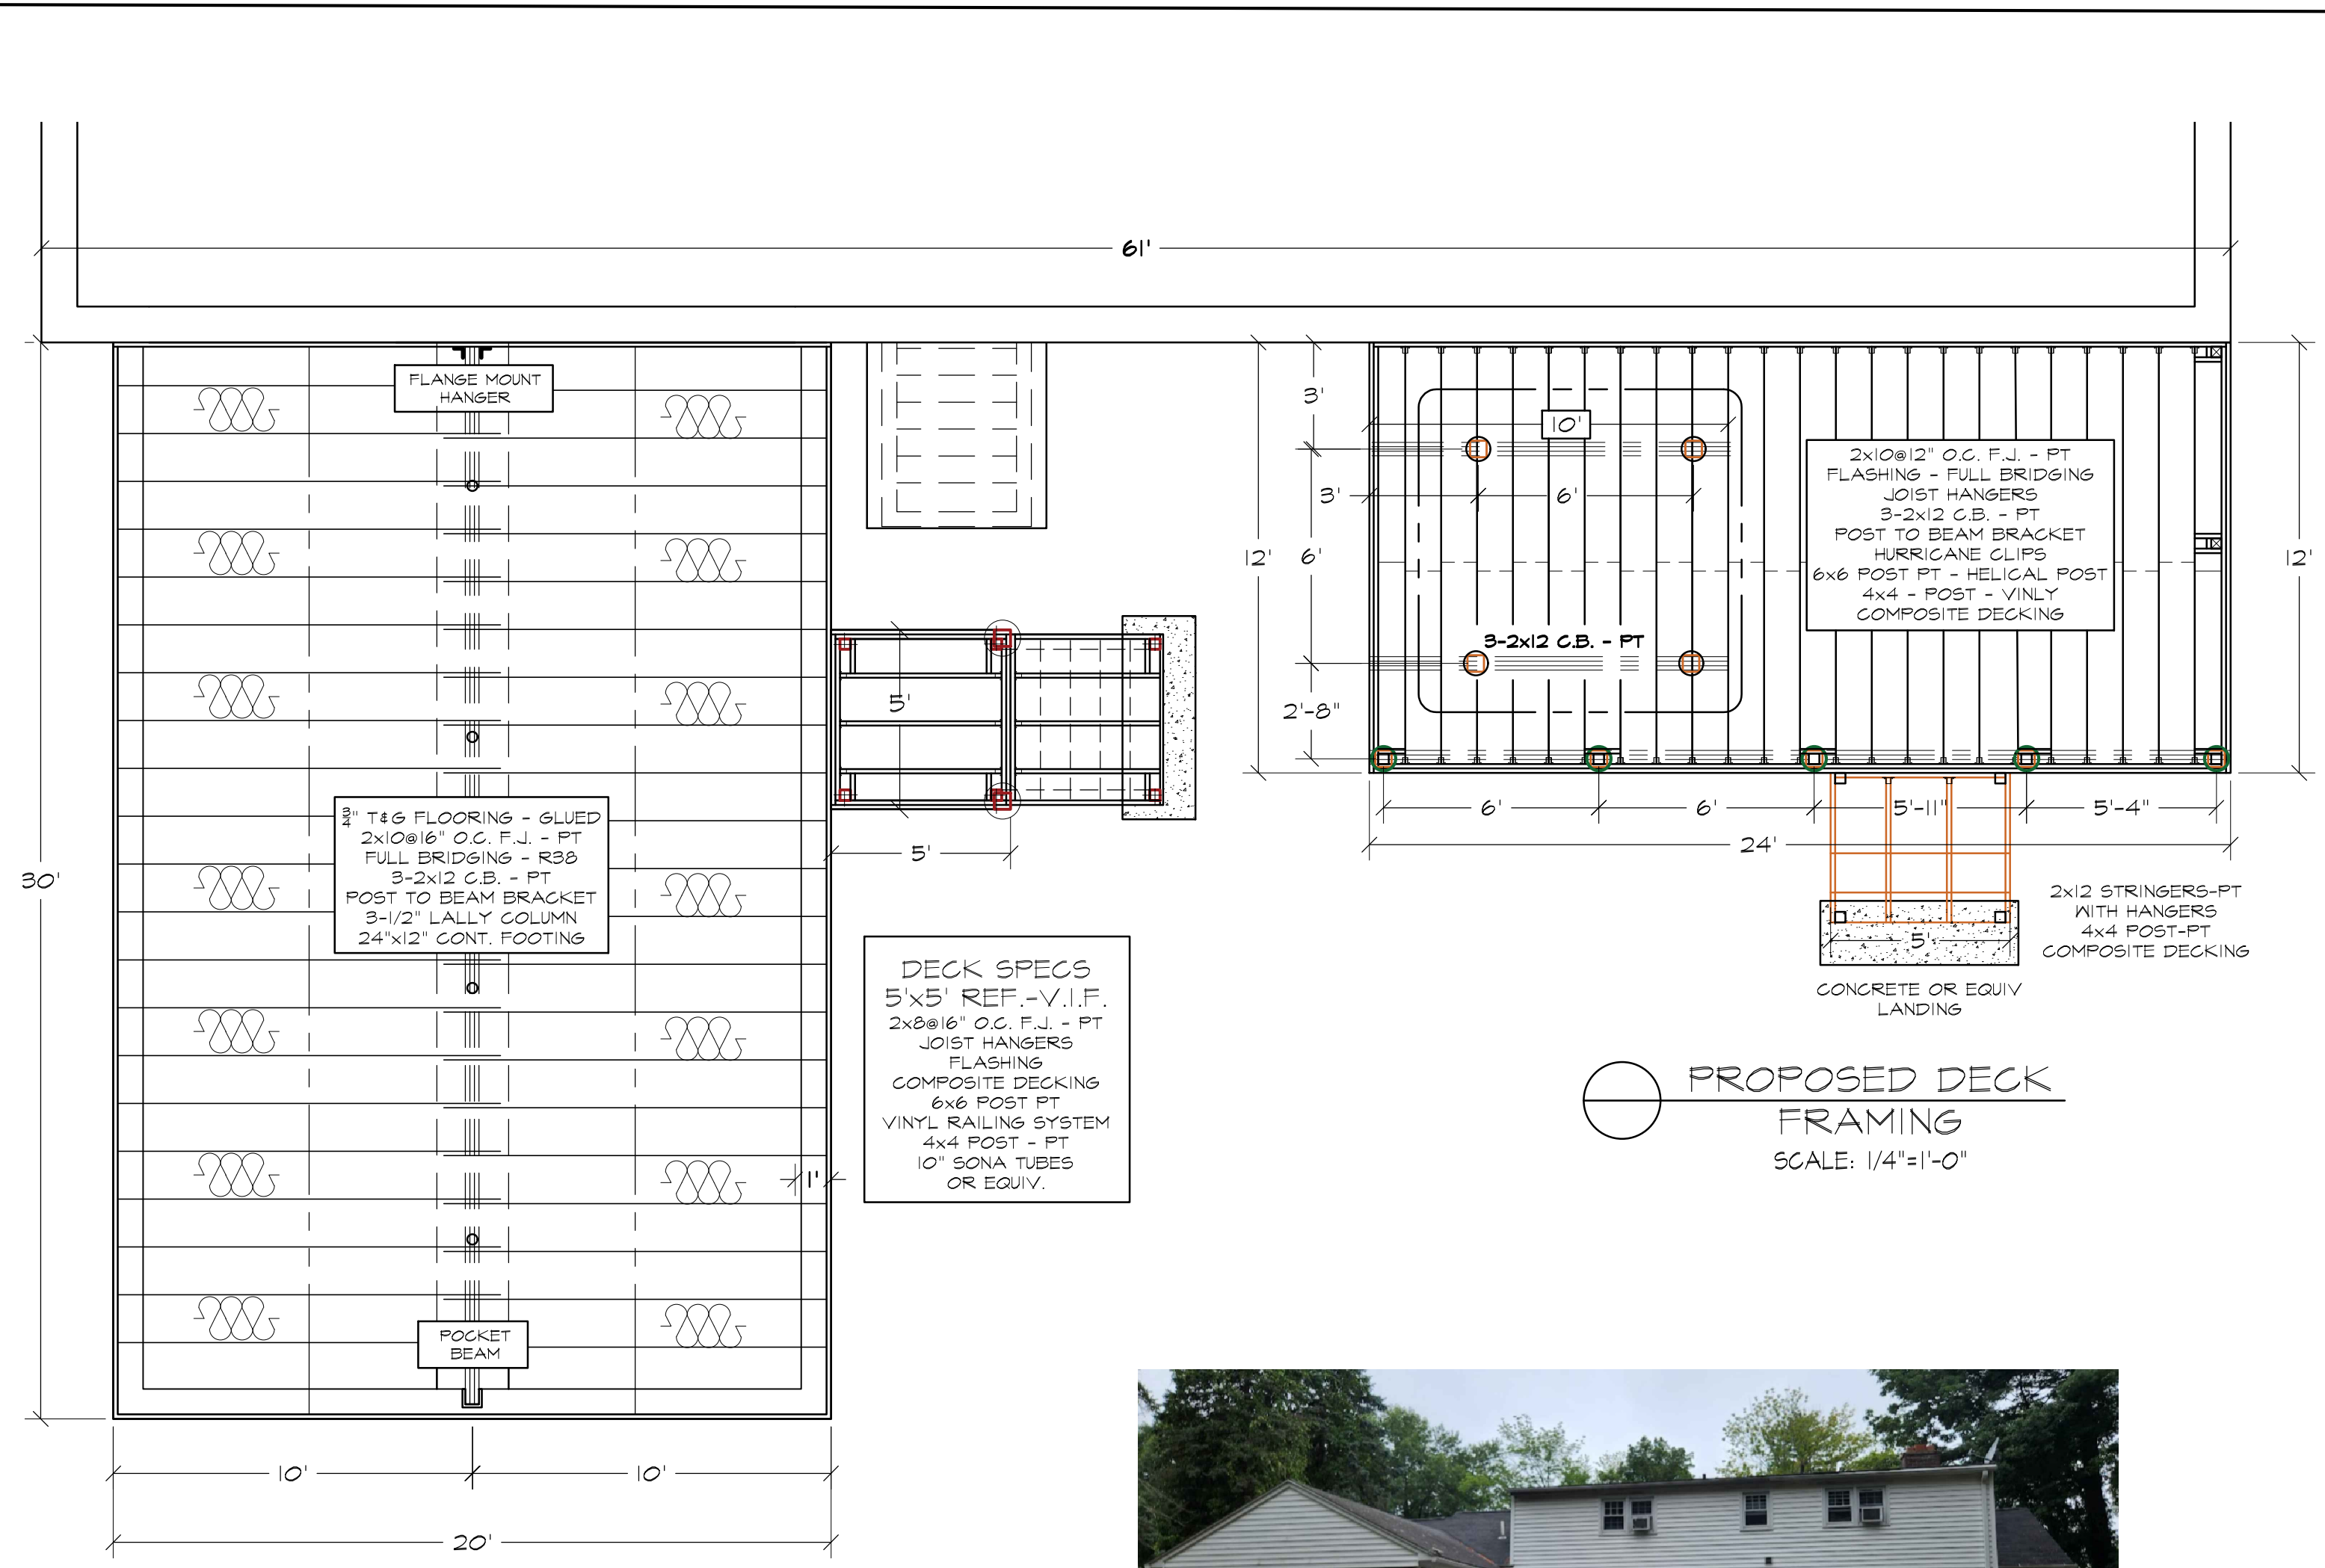

PROPOSED DECK FRAMING (20' x 30')
SCALE: 1/4"=1'-0"

PROPOSED DECK FRAMING
SCALE: 1/4"=1'-0"

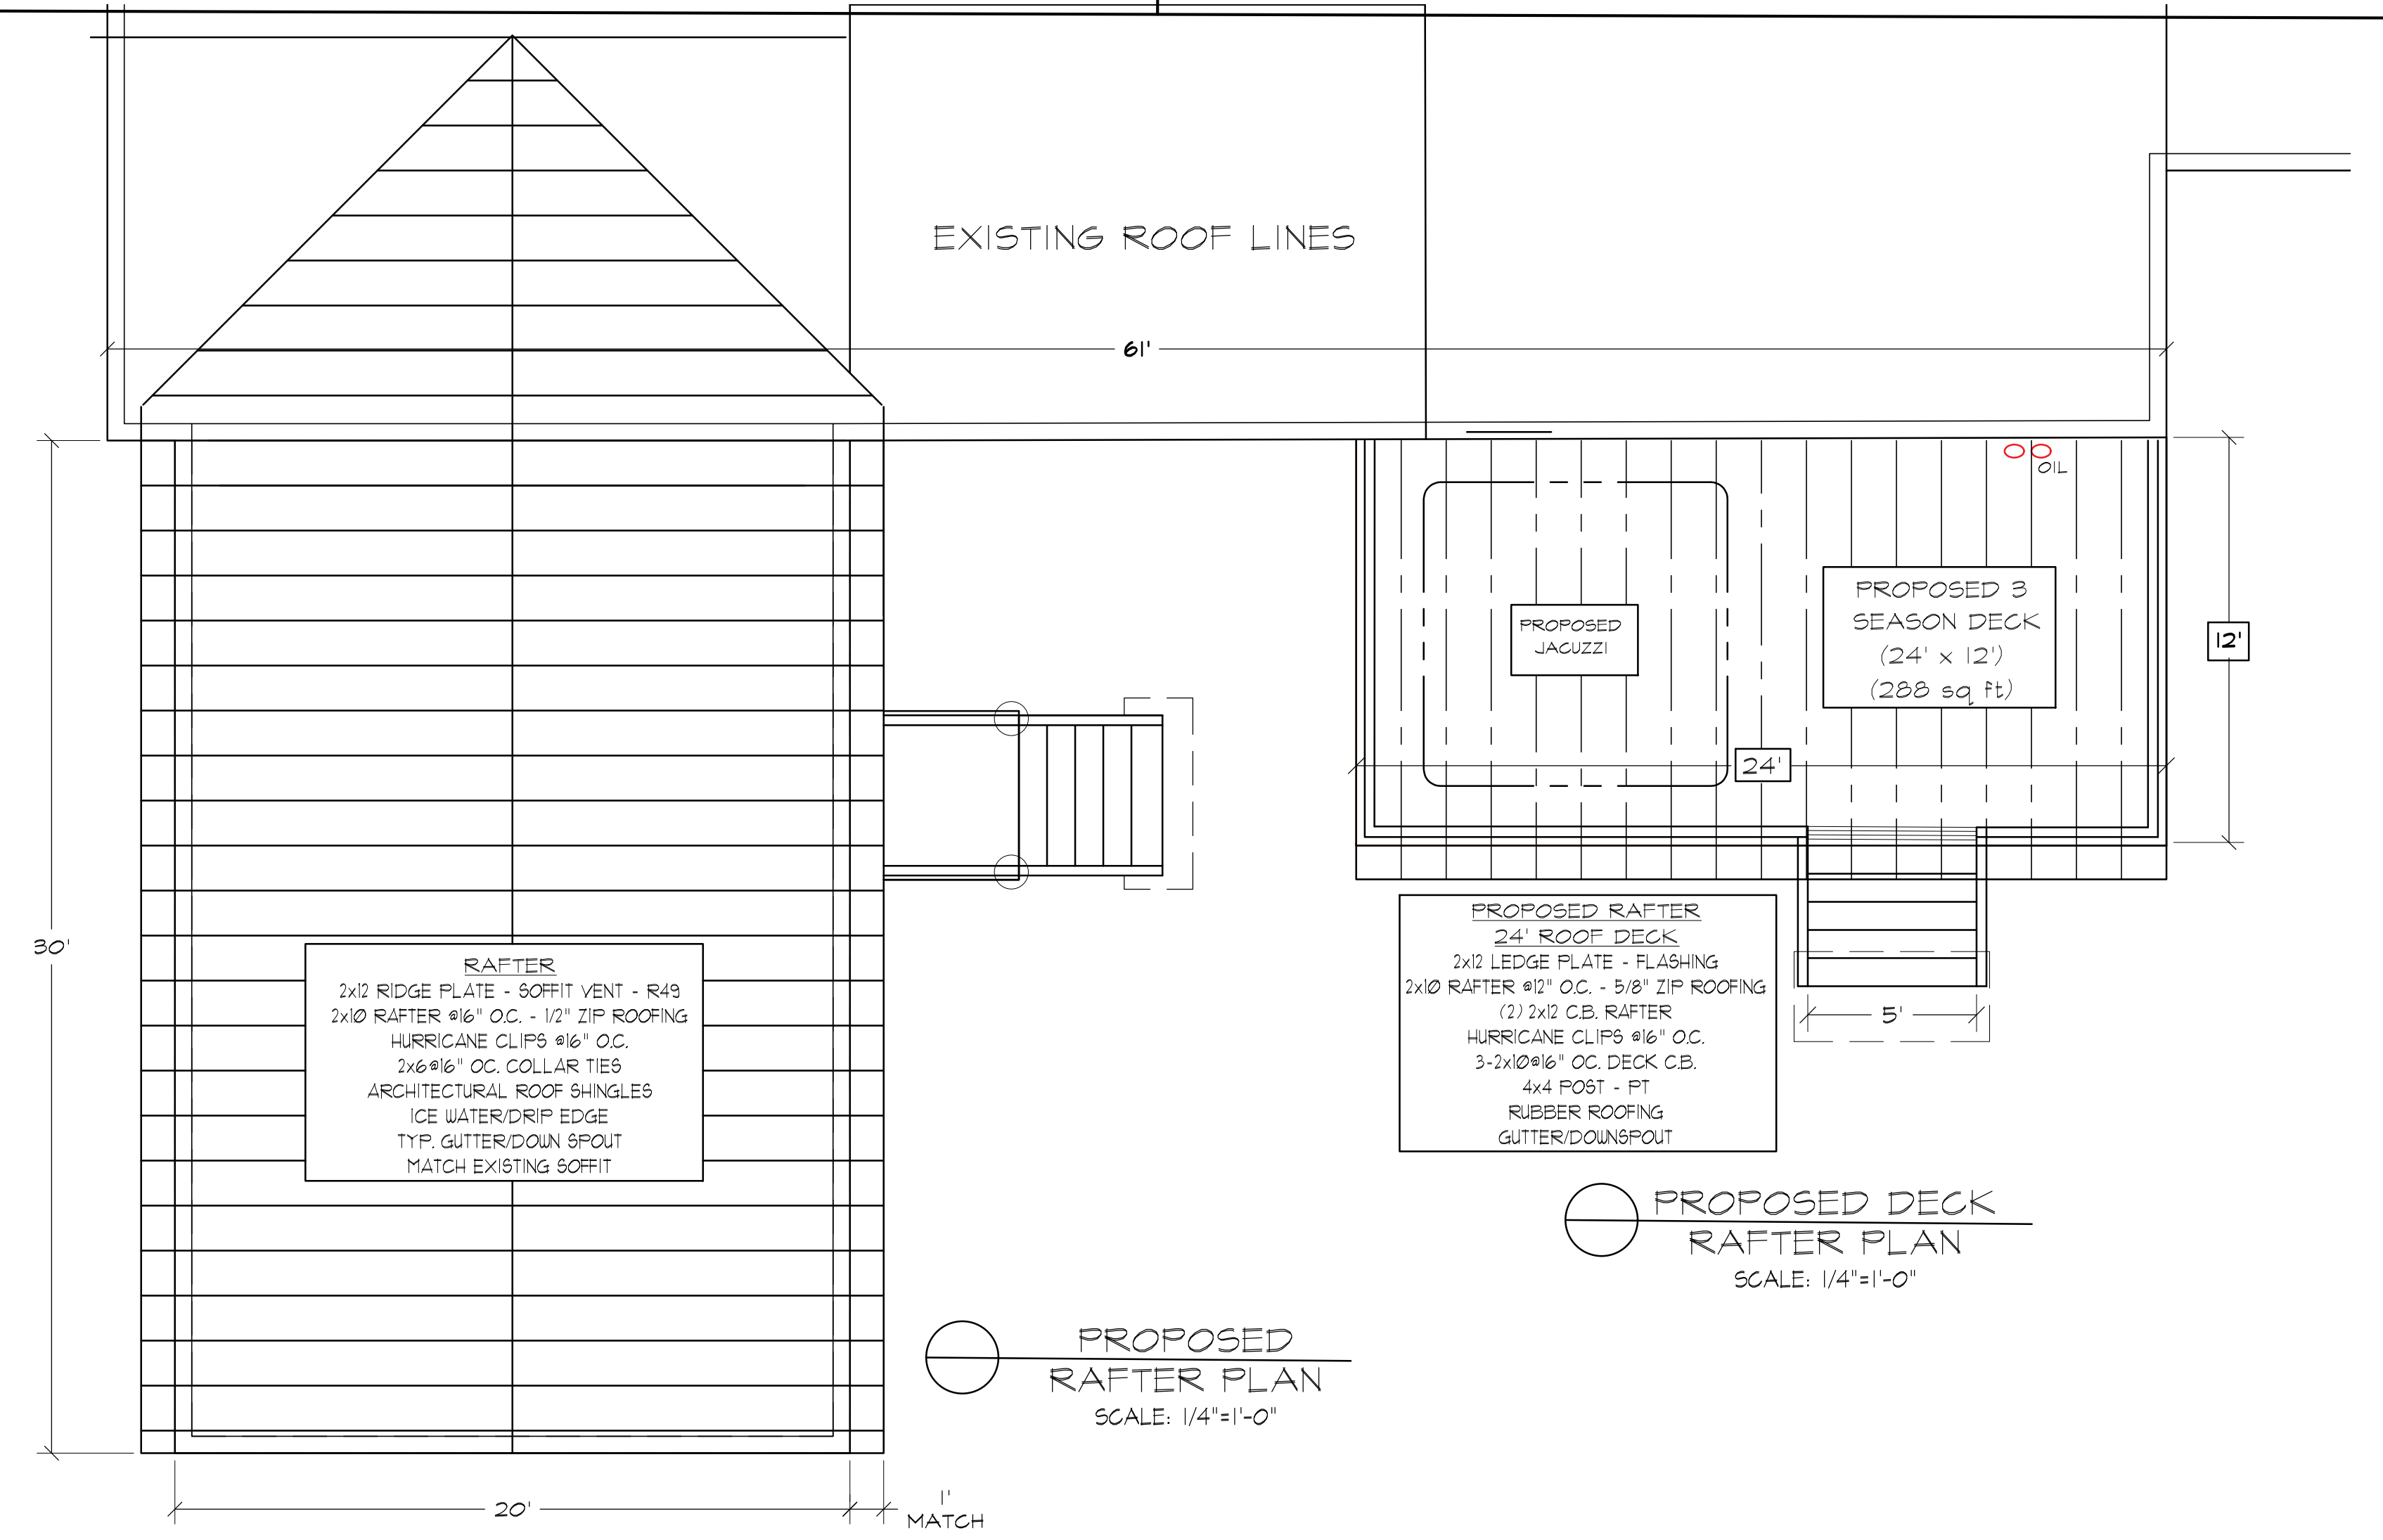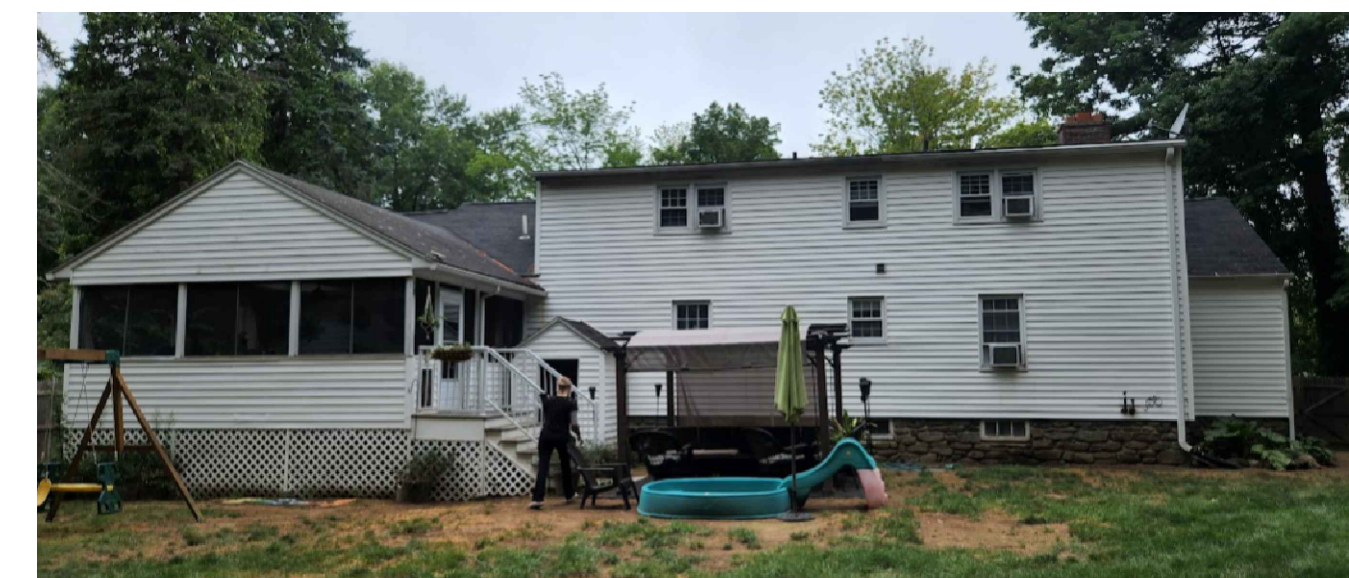


PROPOSED RAFTER PLAN
SCALE: 1/4"=1'-0"


PROPOSED DECK RAFTER PLAN
SCALE: 1/4"=1'-0"

1st FLOOR PLAN ADDITION 640 sq ft DECK - 400 sq ft	PROJECT ADDRESS: JAY & SAMANTHA BOUCHER 11 FARQUHAR RD STURBRIDGE, MA	PROPOSED KITCHEN BEDROOM DECK ADDITION REAR ELEVATION FOUNDATION-FRAMING		CONTRACTOR: GARY APER 413.544.8811	BOOK/PAGE 54103/0282
		REVISION 2	DATE: 10.11.22	DRAWN BY M.RANNIKKO	SCALE: 1/4"=1'

A1

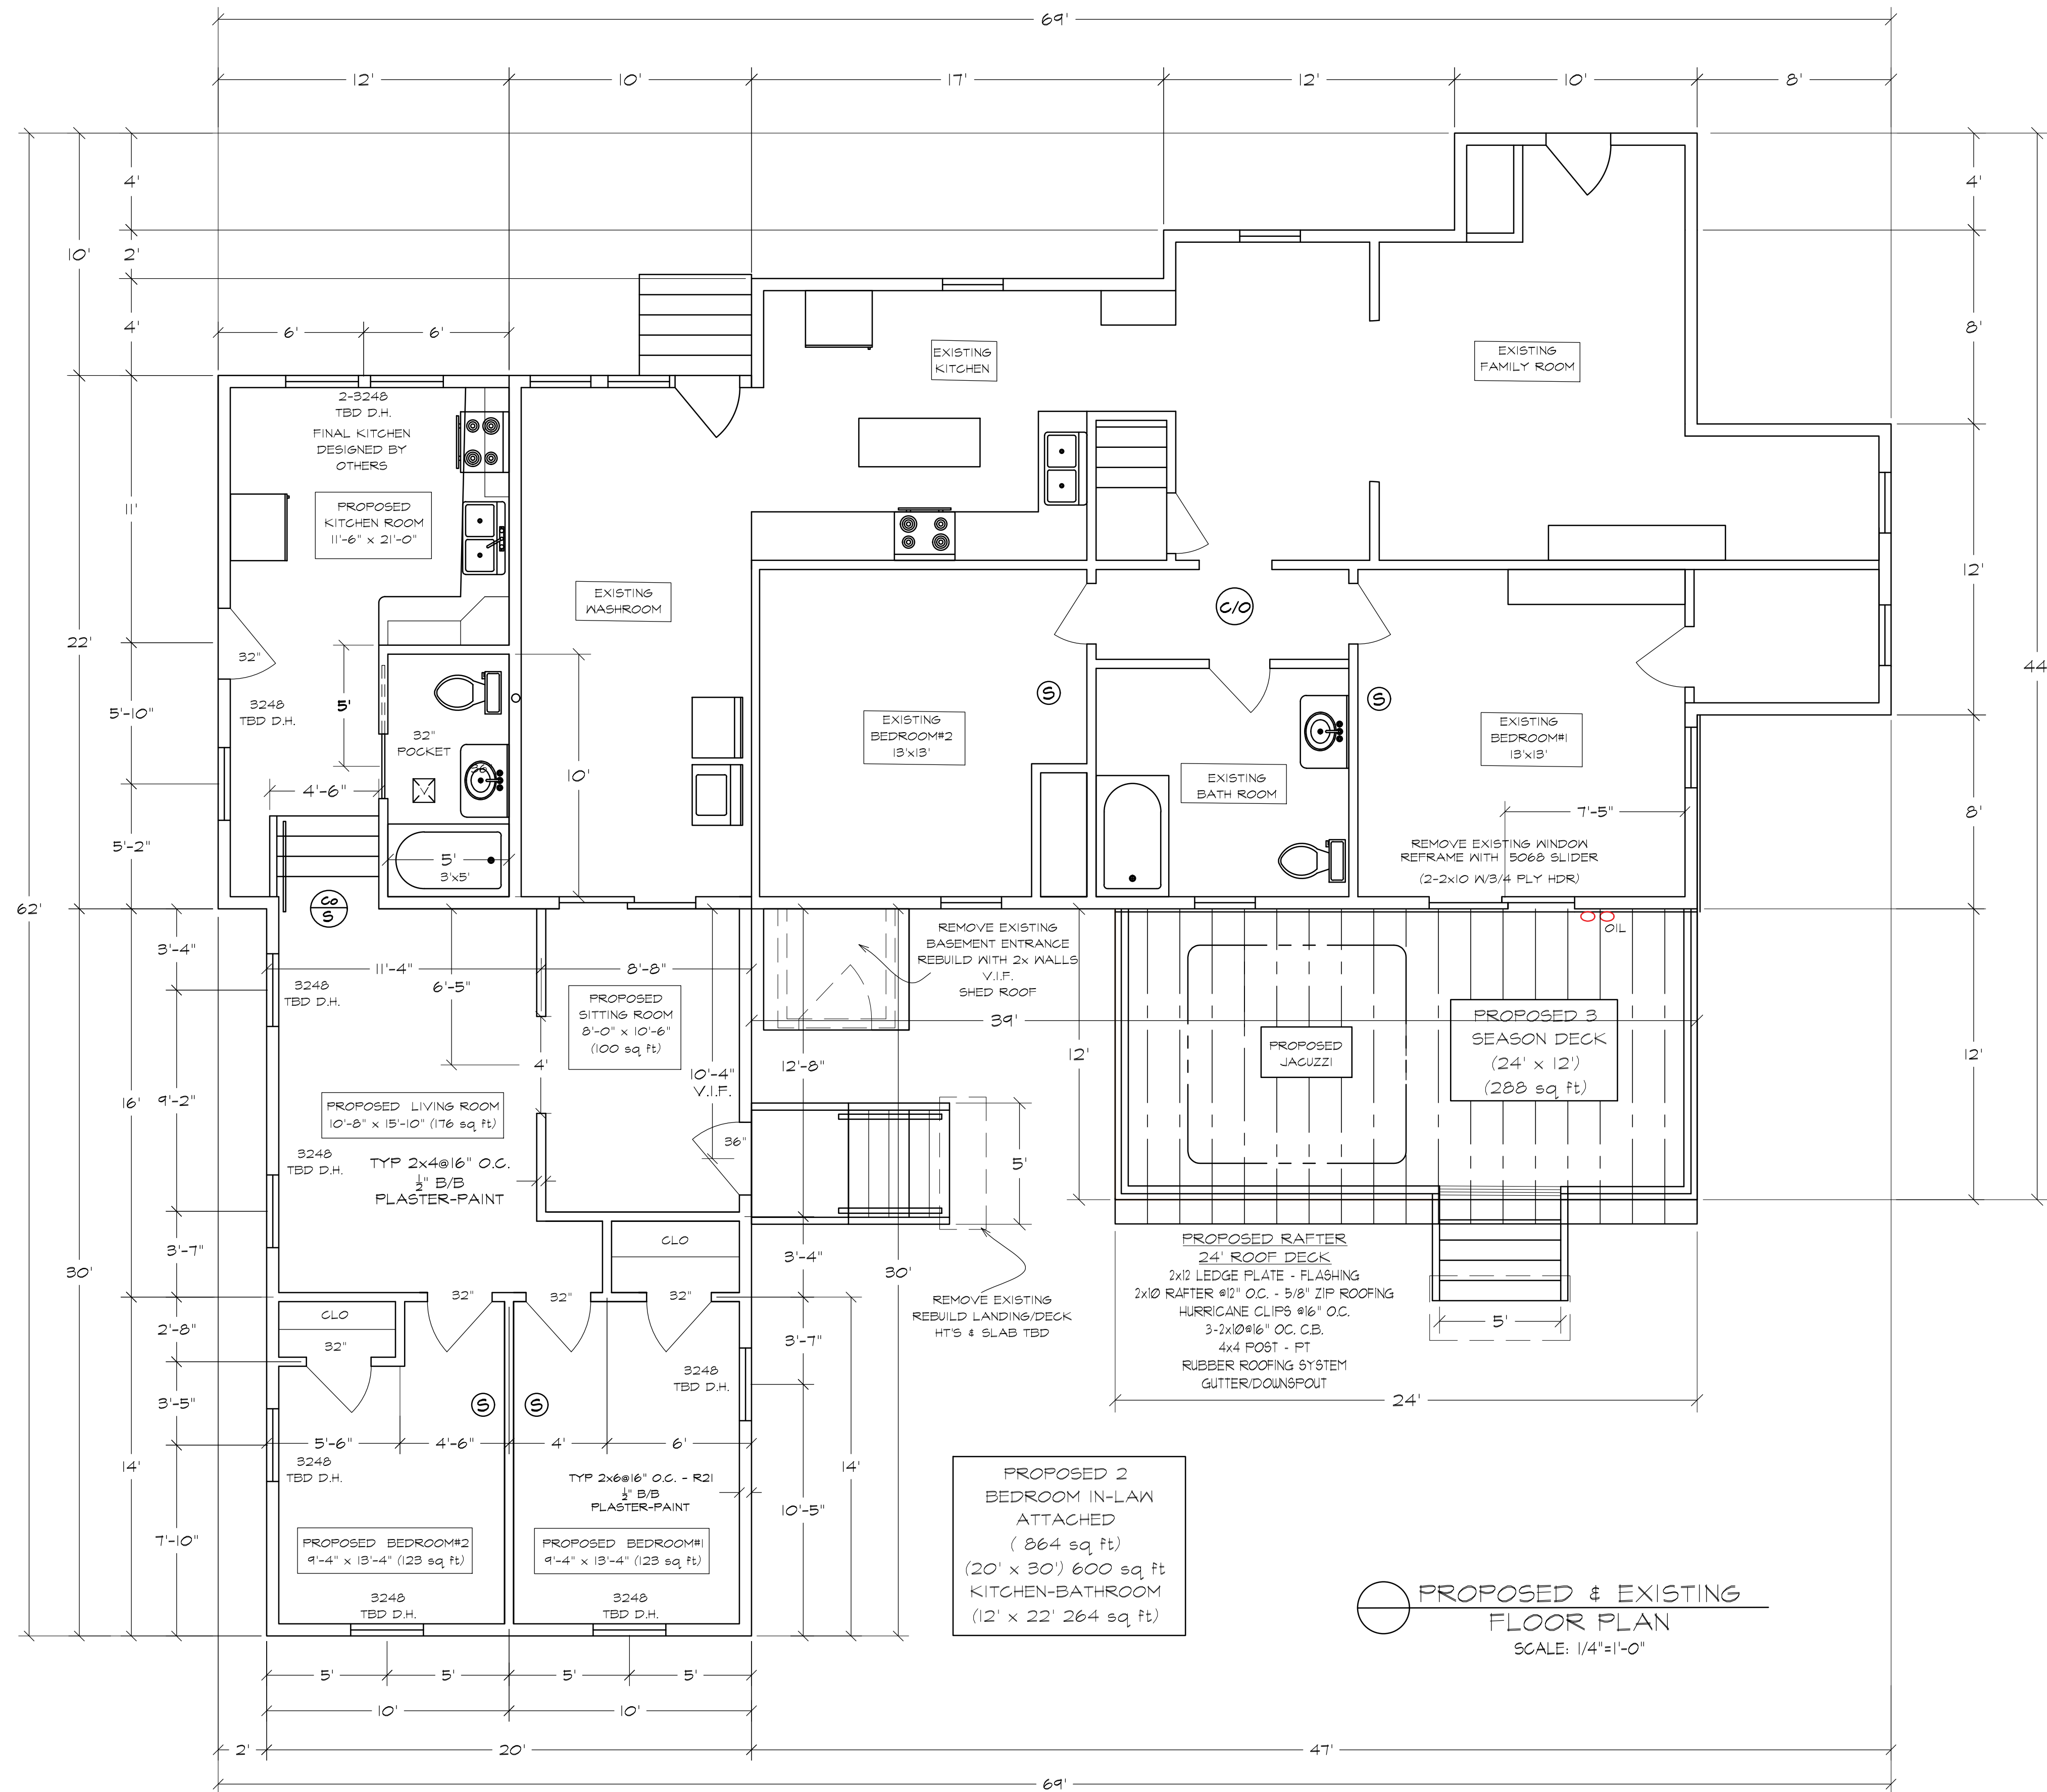

1st FLOOR PLAN ADDITION 640 sq ft DECK - 400 sq ft	PROJECT ADDRESS: JAY & SAMANTHA BOUCHER 11 FARQUHAR RD STURBRIDGE, MA		CONTRACTOR: GARY APHER 413.544.8811	BOOK/PAGE 54103/0282
	PROPOSED EXISTING FLOOR PLAN	REVISION 2	DATE: 10.11.22	A2
	DRAWN BY M.RANNIKKO	SCALE: 1/4"=1'		

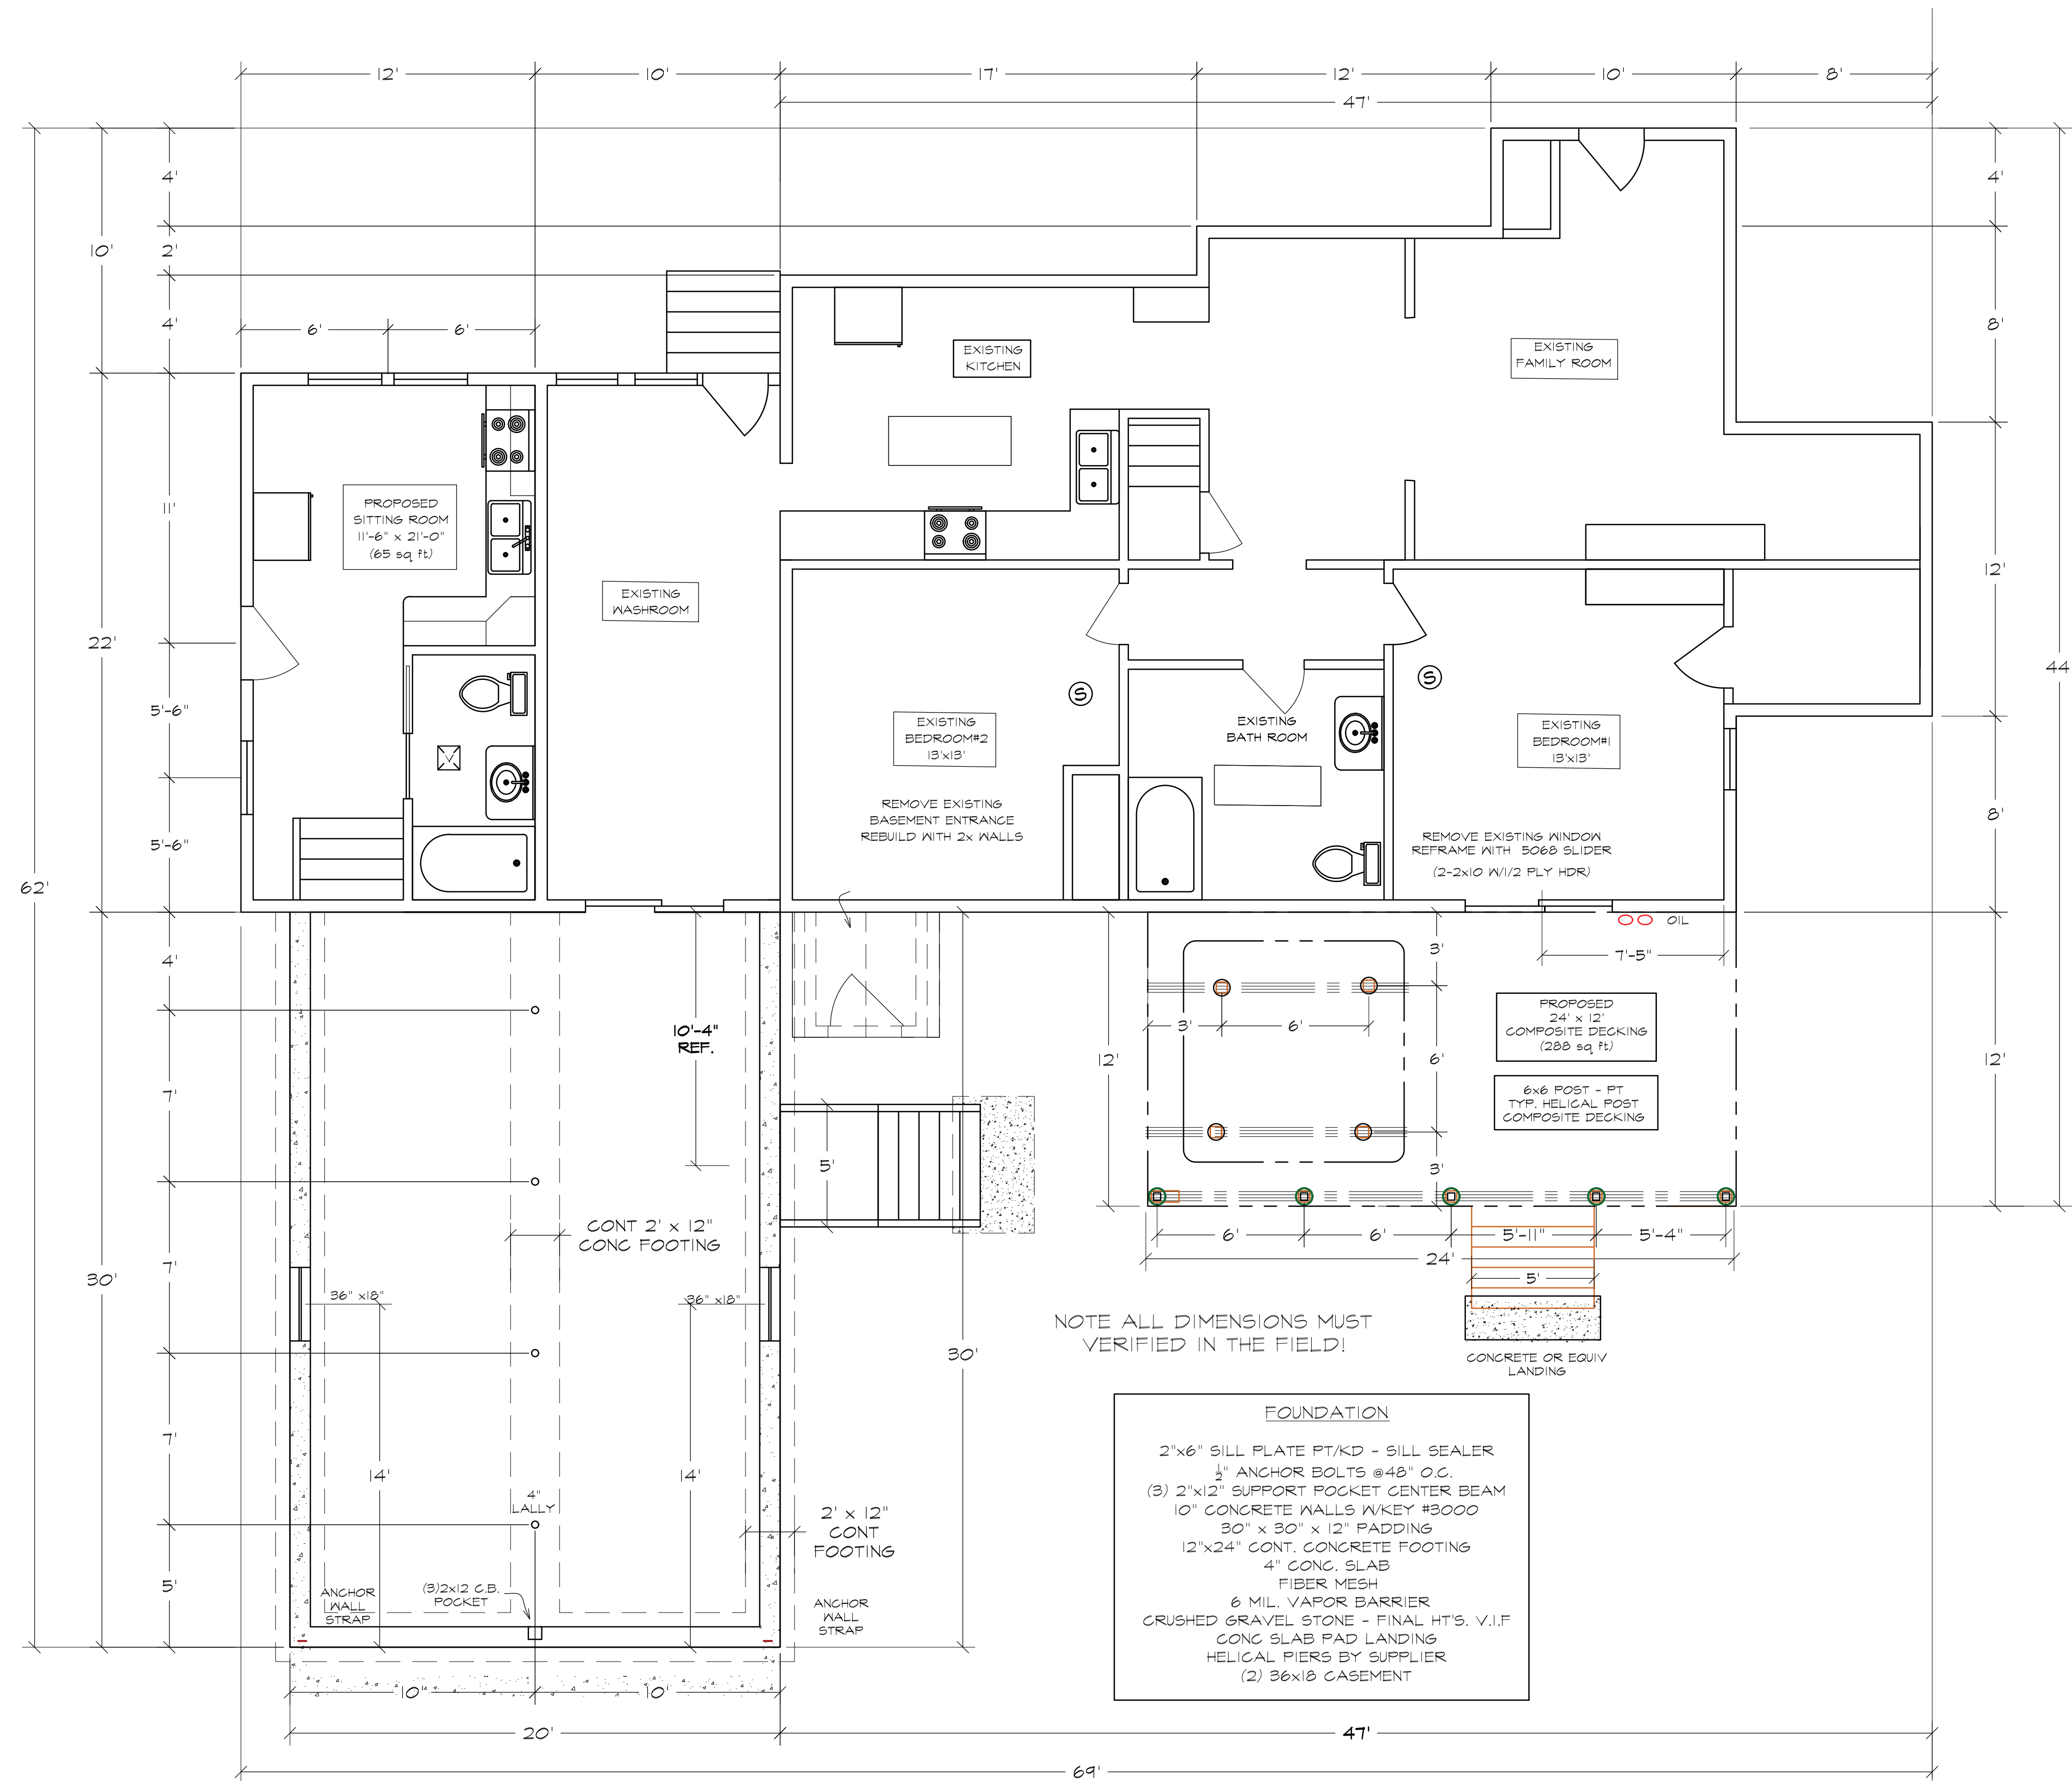

PROPOSED FOUNDATION PLANS
SCALE: 1/4"=1'-0"

1st FLOOR PLAN ADDITION 640 sq ft DECK - 400 sq ft	PROJECT ADDRESS: JAY & SAMANTHA BOUCHER 11 FARQUHAR RD STURBRIDGE, MA		CONTRACTOR: GARY APHER 413.544.8811	BOOK/PAGE 54103/0282
	PROPOSED KITCHEN BEDROOM DECK ADDITION FOUNDATION	REVISION 2	DATE: 10.11.22	A3
	DRAWN BY M.RANNIKKO	SCALE: 1/4"=1'		