


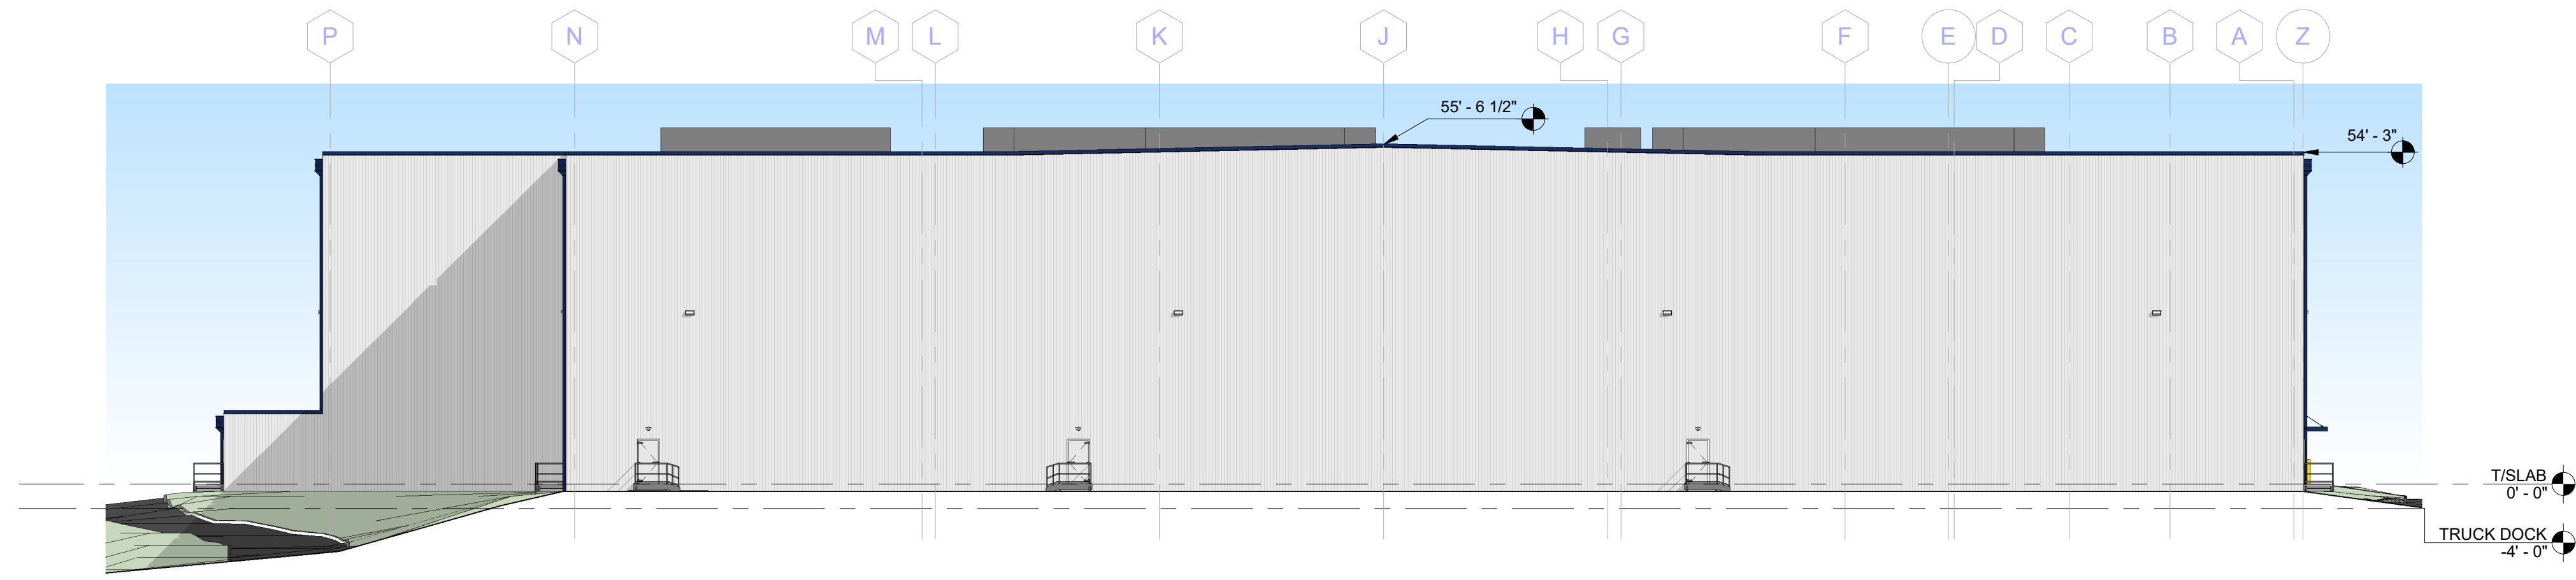
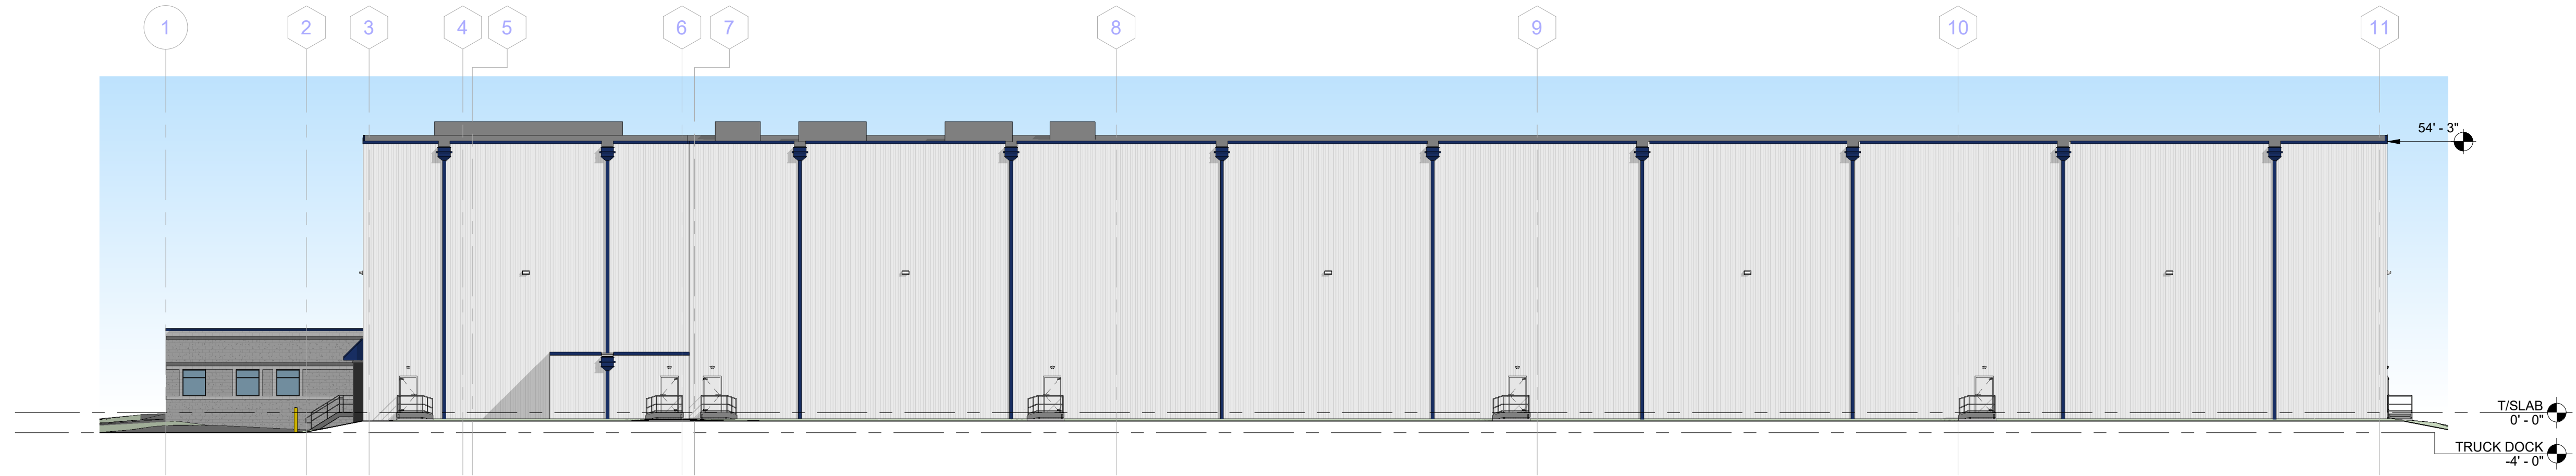


EXTERIOR FINISH LEGEND	
GRAPHIC	DESCRIPTION
	GROUND / SPLIT FACE CMU BLOCK
	MANUF. PAINTED INSULATED METAL PANEL
	METAL COLOR


**NOTES:**  
1. METAL CANOPIES, TRIM, SCUPPERS AND DOWNSPOUTS ALL TO BE SAME COLOR BLUE - TBD.

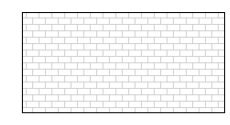


**4 WEST ELEVATION**  
SCALE: 1" = 20'-0"

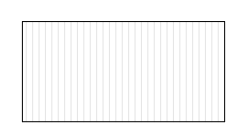

**3 NORTH ELEVATION**  
SCALE: 1" = 20'-0"

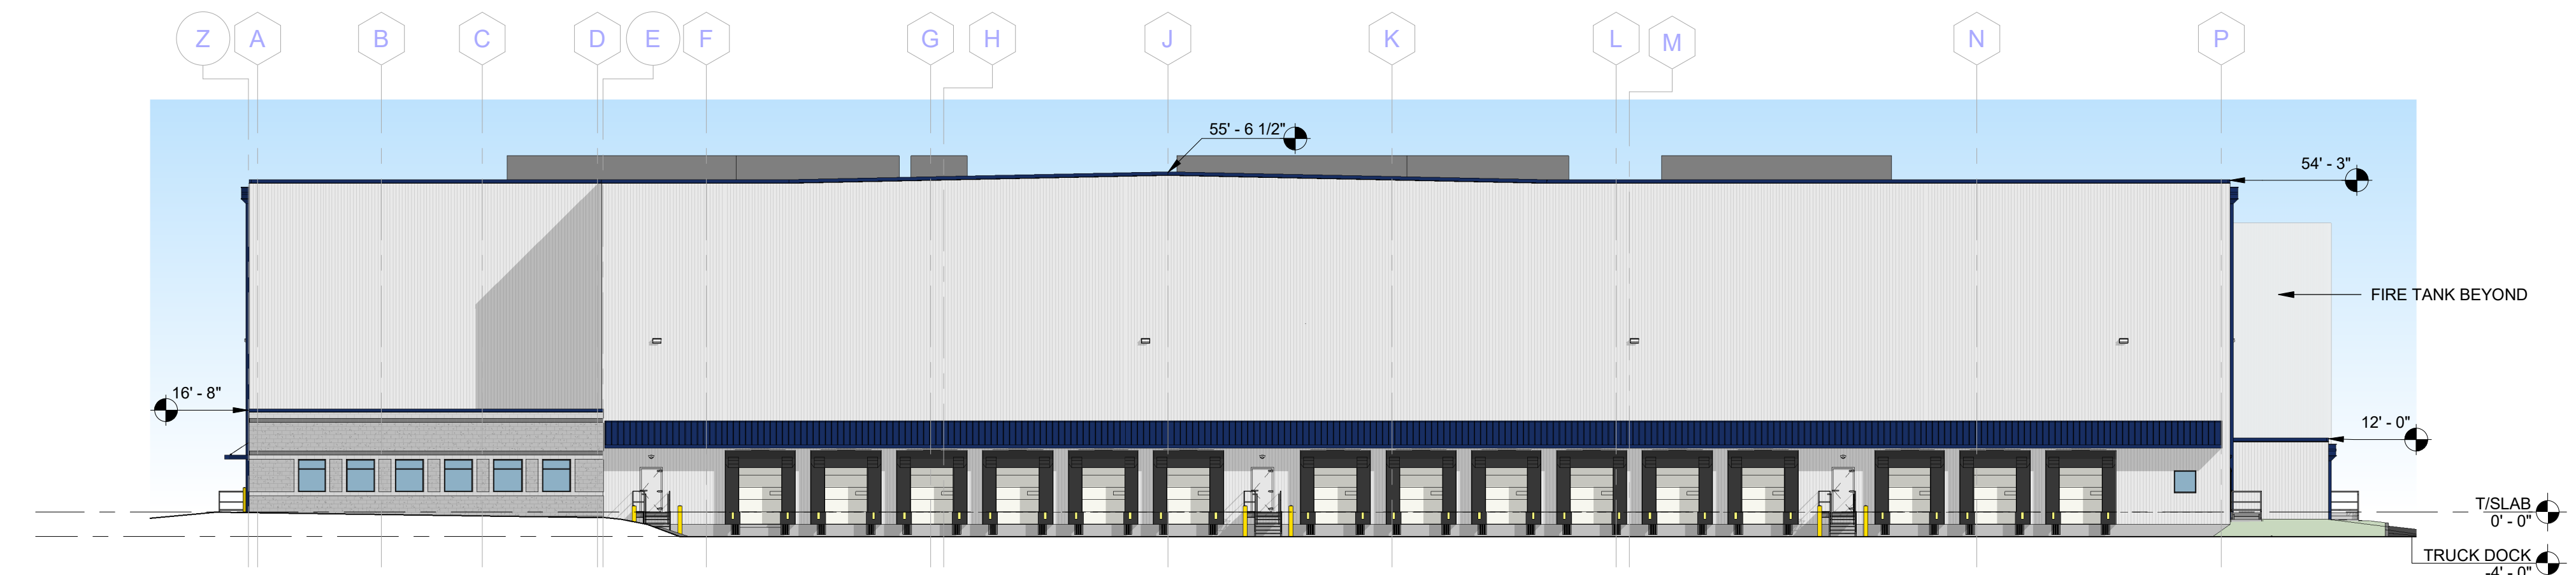

**2 EAST ELEVATION**  
SCALE: 1" = 20'-0"

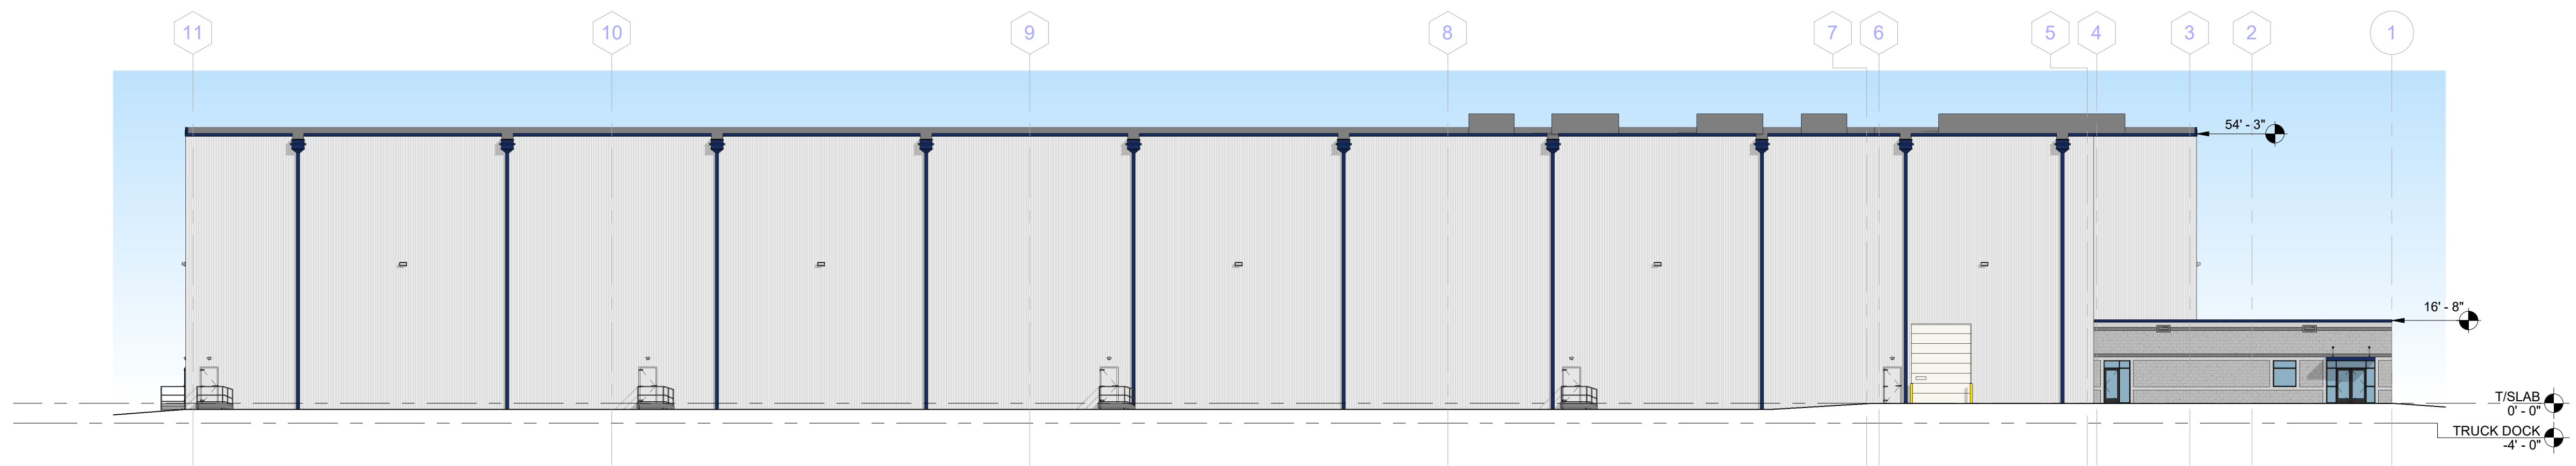

**1 SOUTH ELEVATION**  
SCALE: 1" = 20'-0"



**ADB DESIGN SERVICES**

380 Interstate North Pkwy. SE, Atlanta, GA 30339  
Suite 210 770.541.1700



PROJECT NECS

PICKER ROAD  
STURBRIDGE, MA

ELEVATIONS

A02