

STEPHEN FLESHMAN ARCHITECT, LLC
 99 APPLE ROAD
 BRIMFIELD, MA 01010
 T: 508.347.7188 F: 508.347.8939
 Fleshman@SF-Arch.com



PURVES RESIDENCE
 131 SHORE ROAD
 STURBRIDGE, MASSACHUSETTS


FLOOR PLANS

ACTION	DATE	BY	DESCRIPTION
C	02.02.22	SRF	CLIENT REV'S
B	09.31.18	SRF	CLIENT REVISIONS
A	07.12.18	SRF	PERMIT


18-031	
SCALE:	DRAWN BY:
AS NOTED	TRR / SRF

DRAWING NO.
A1

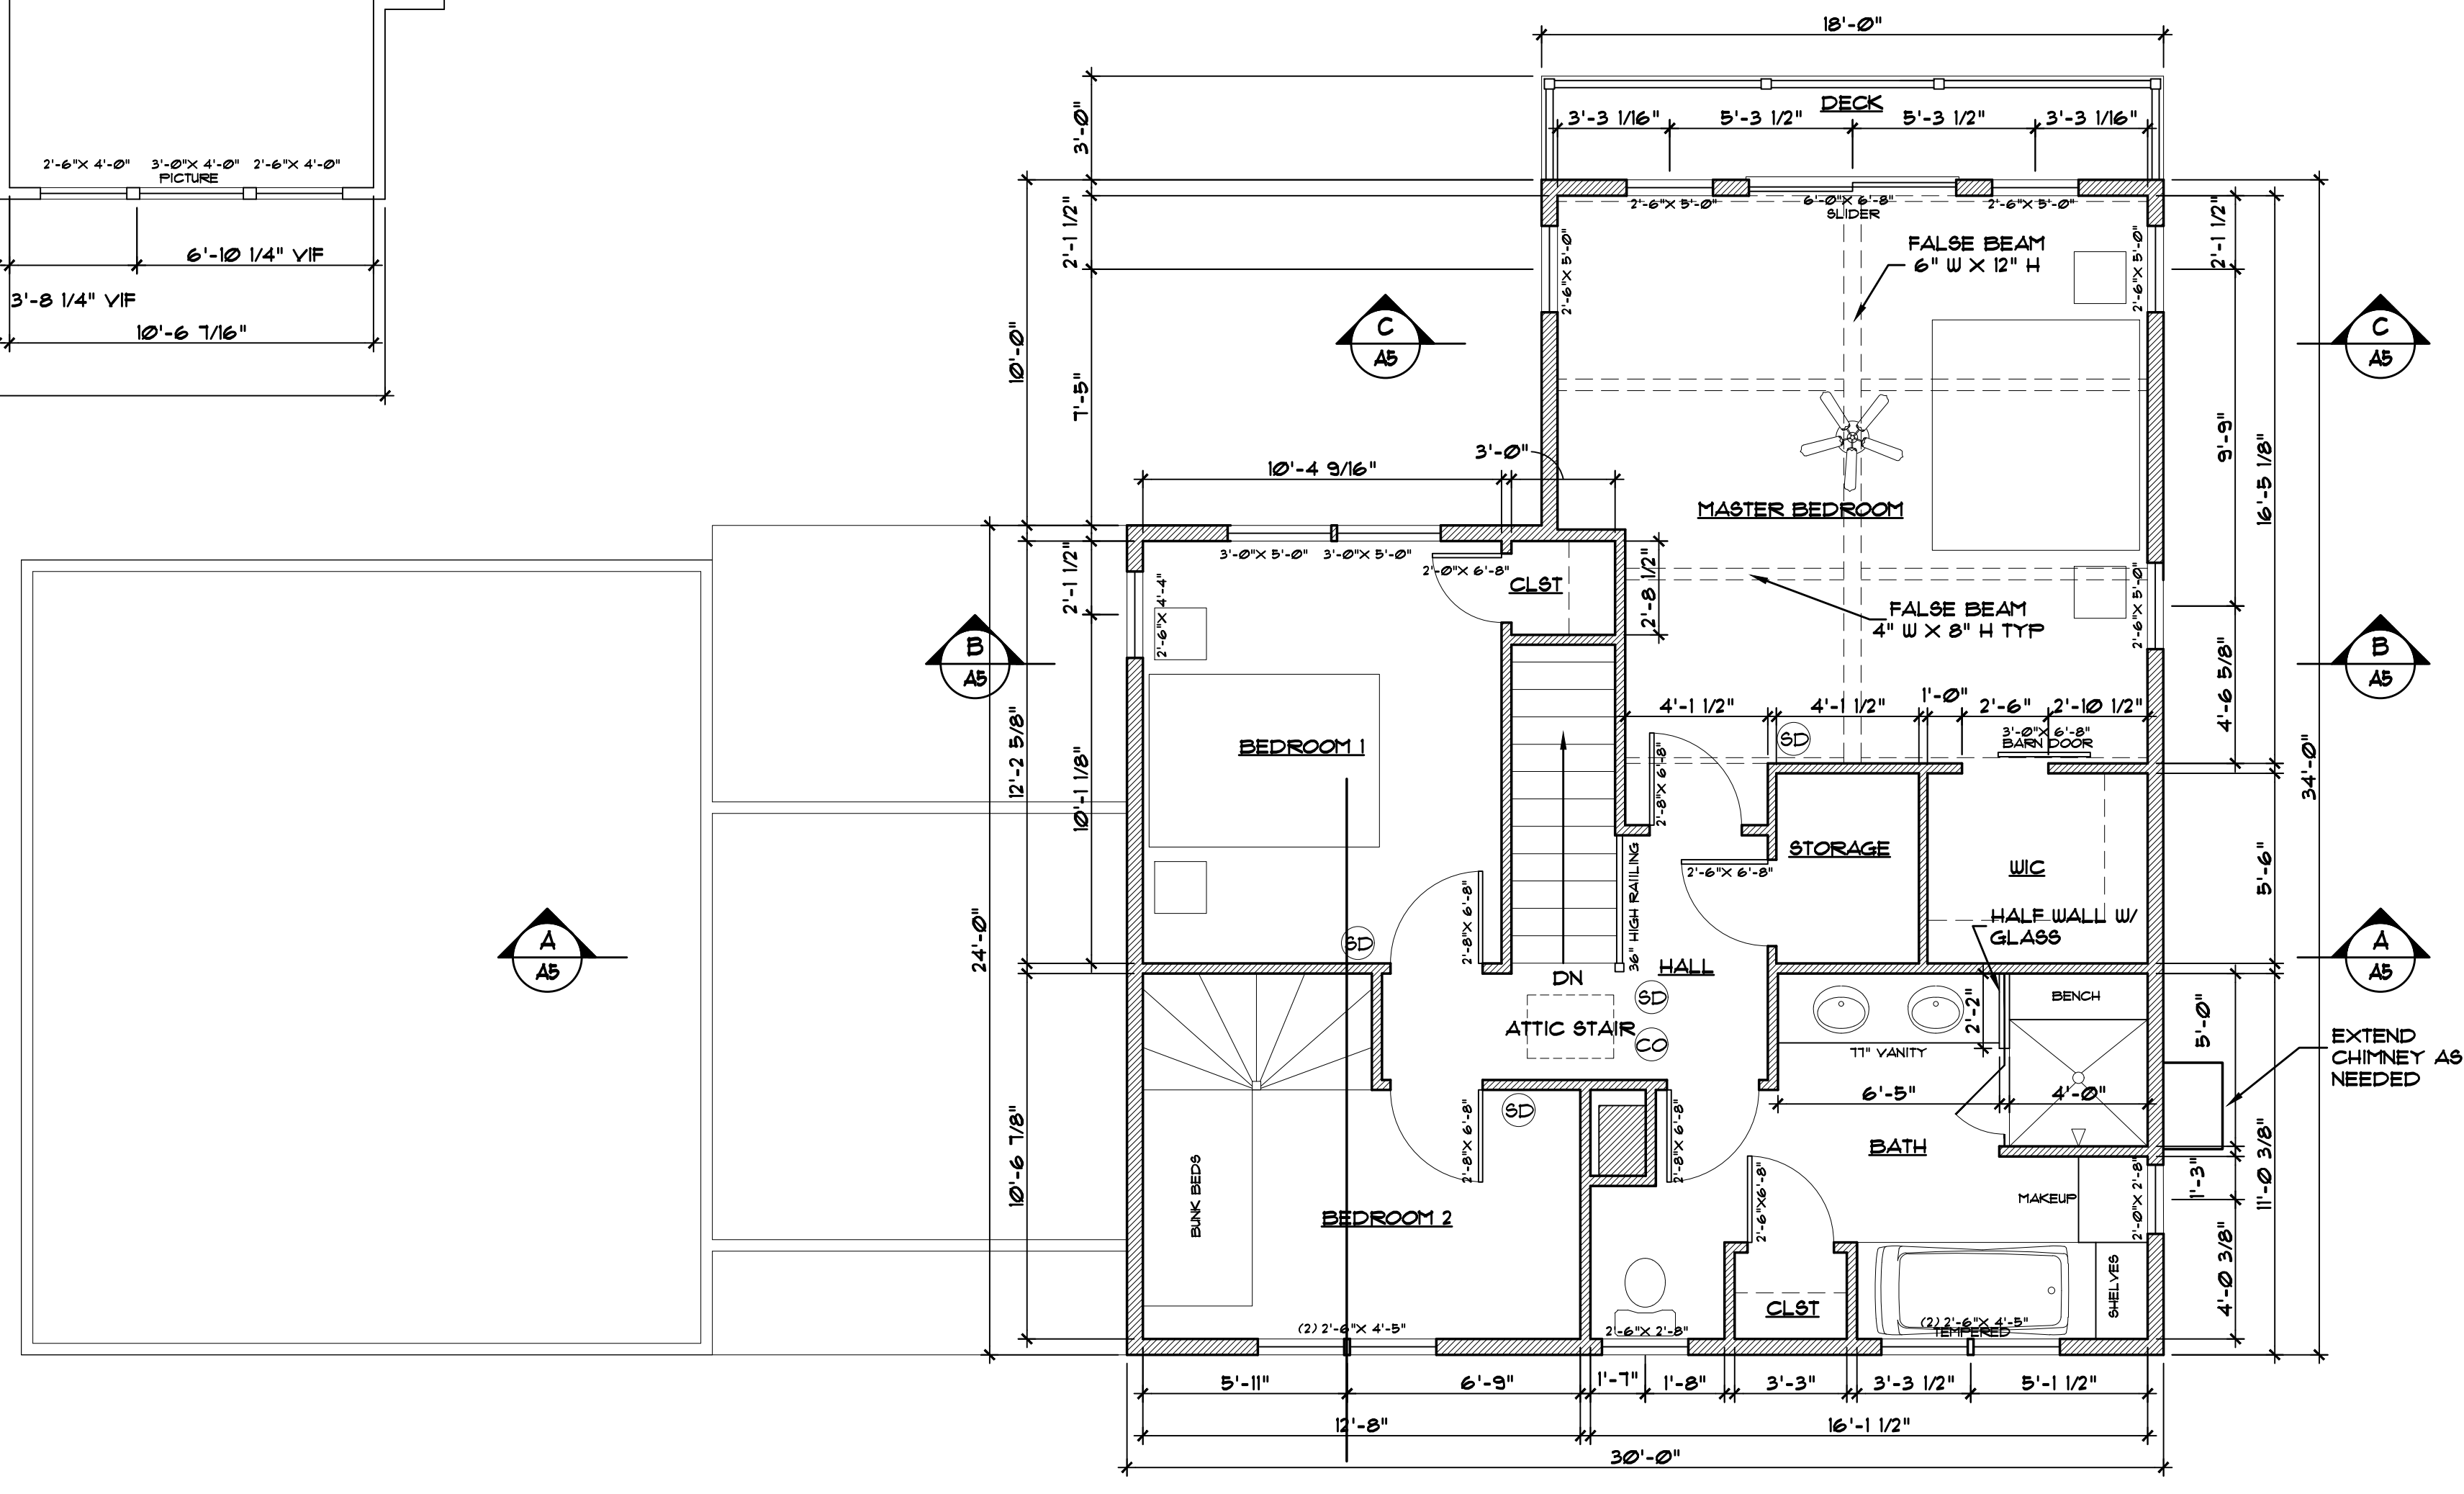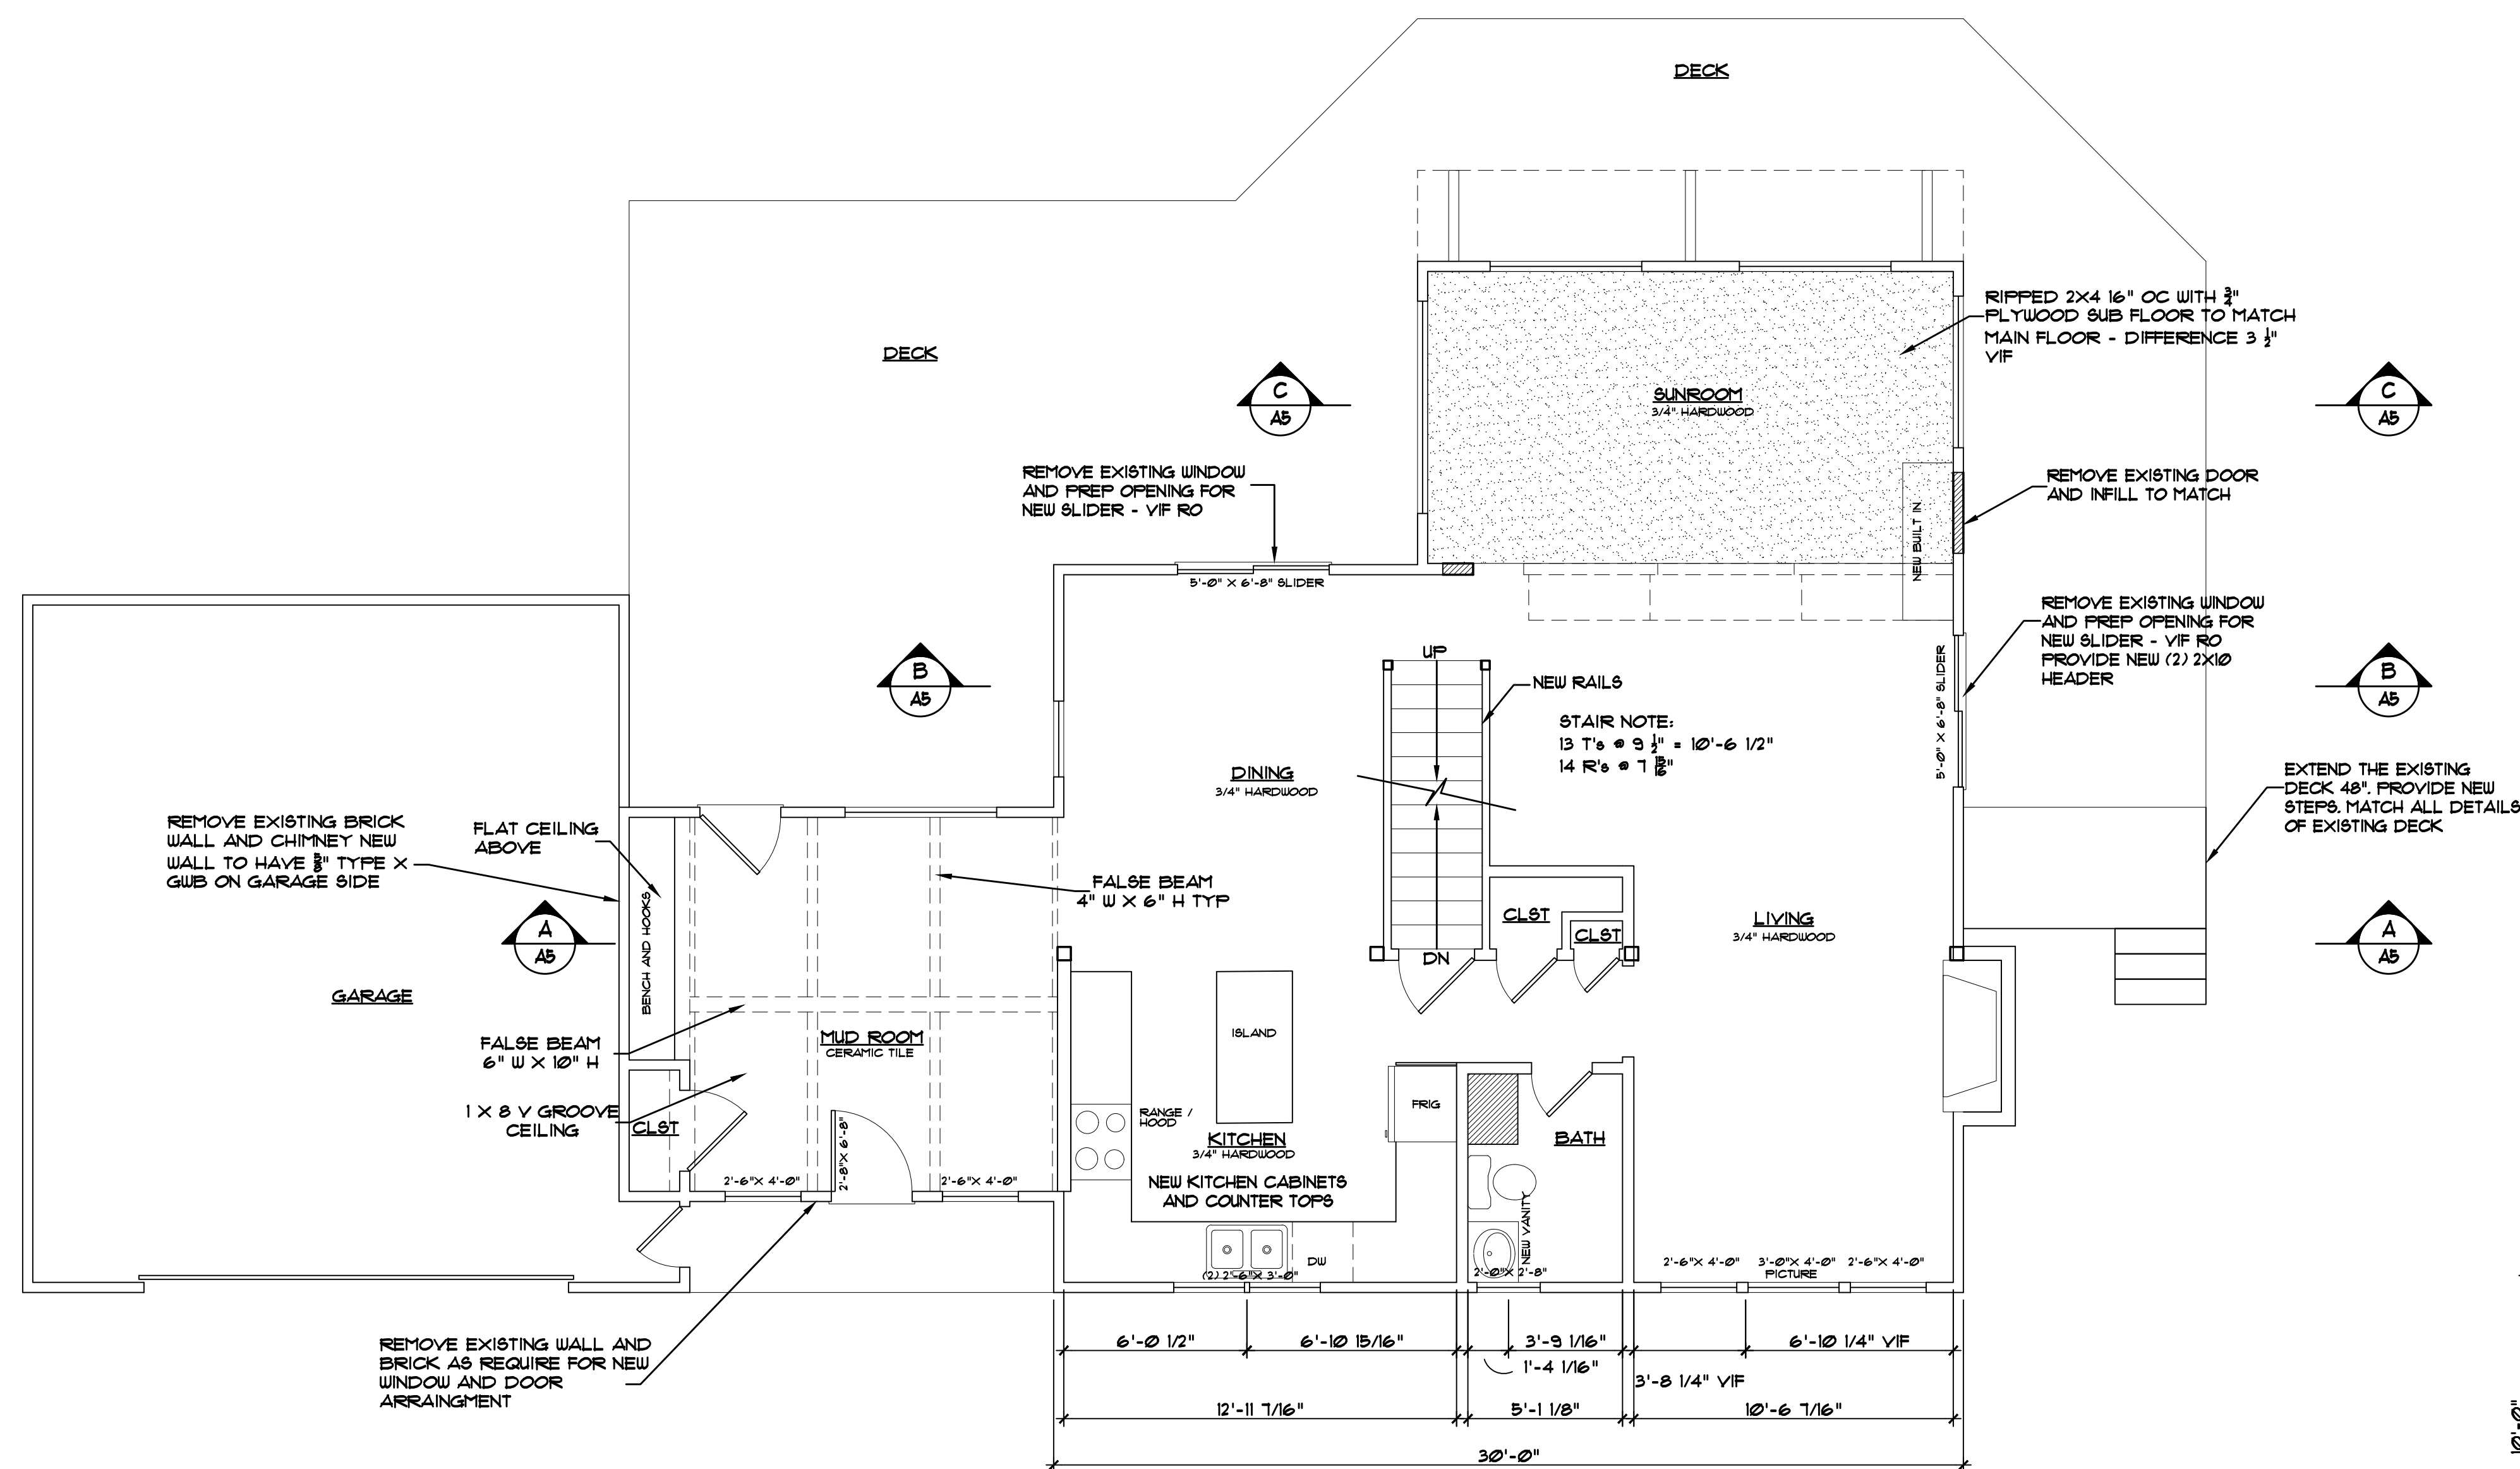


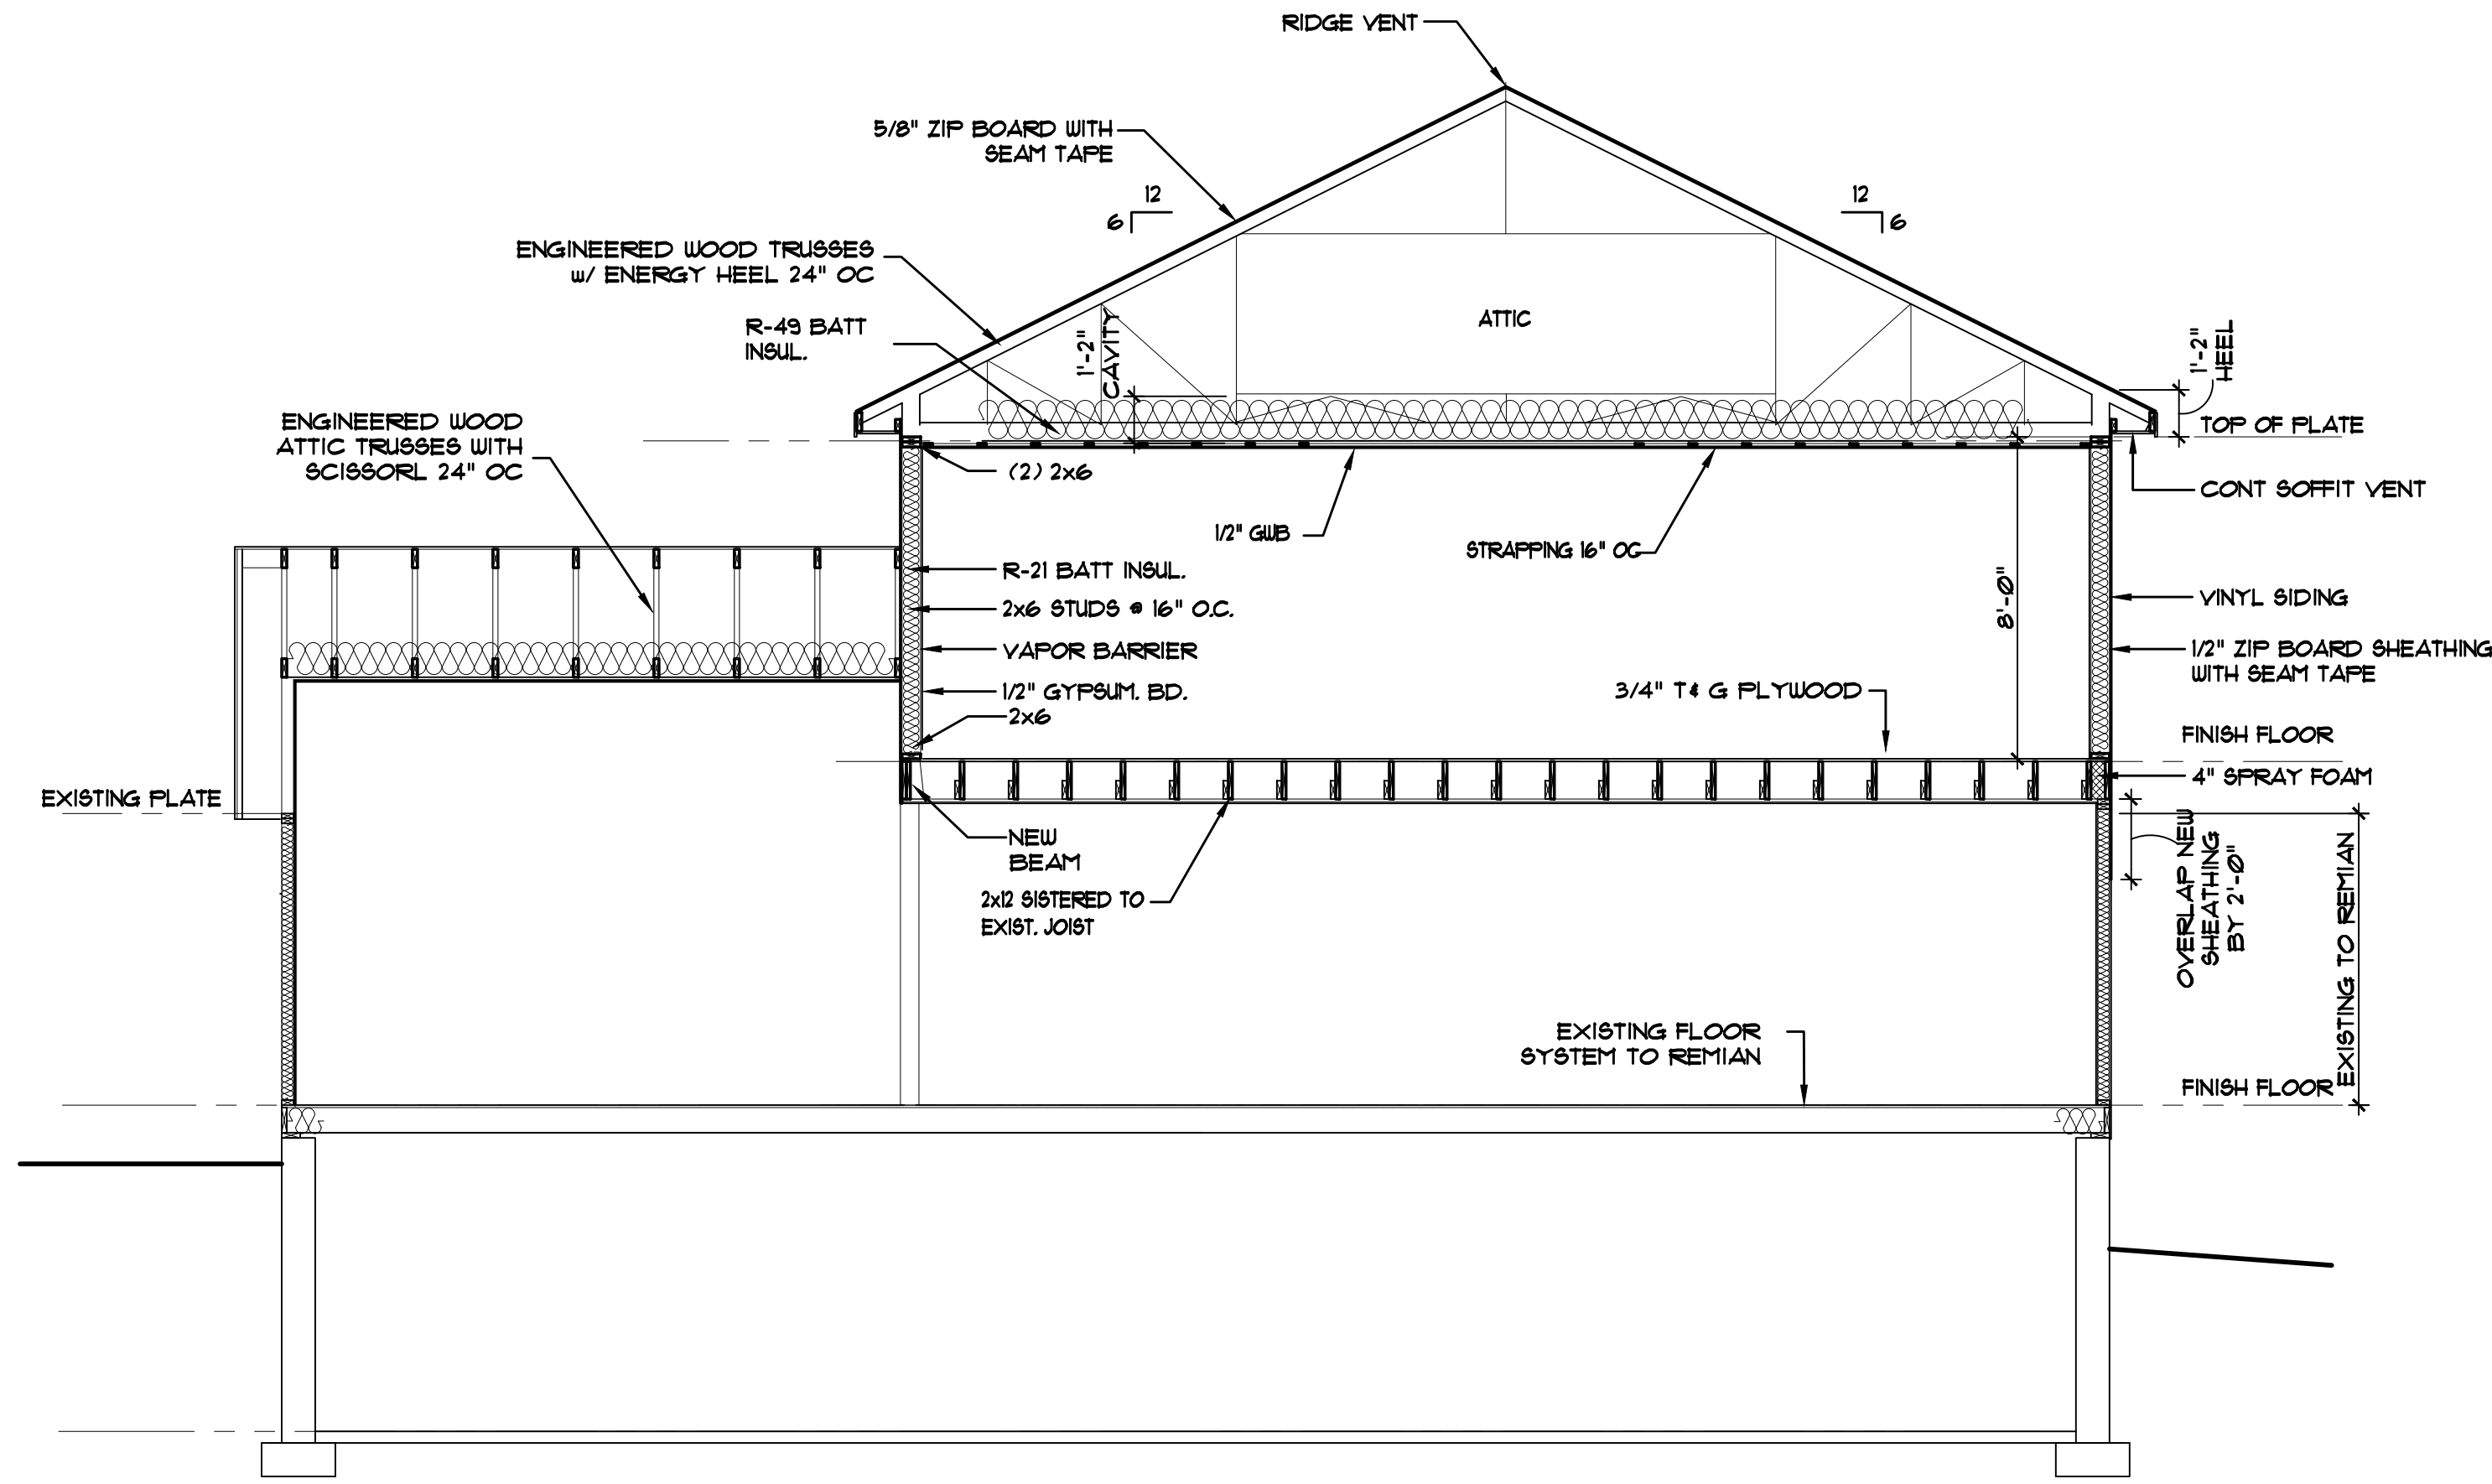

A BUILDING SECTION
SCALE: 1/4" = 1'-0"

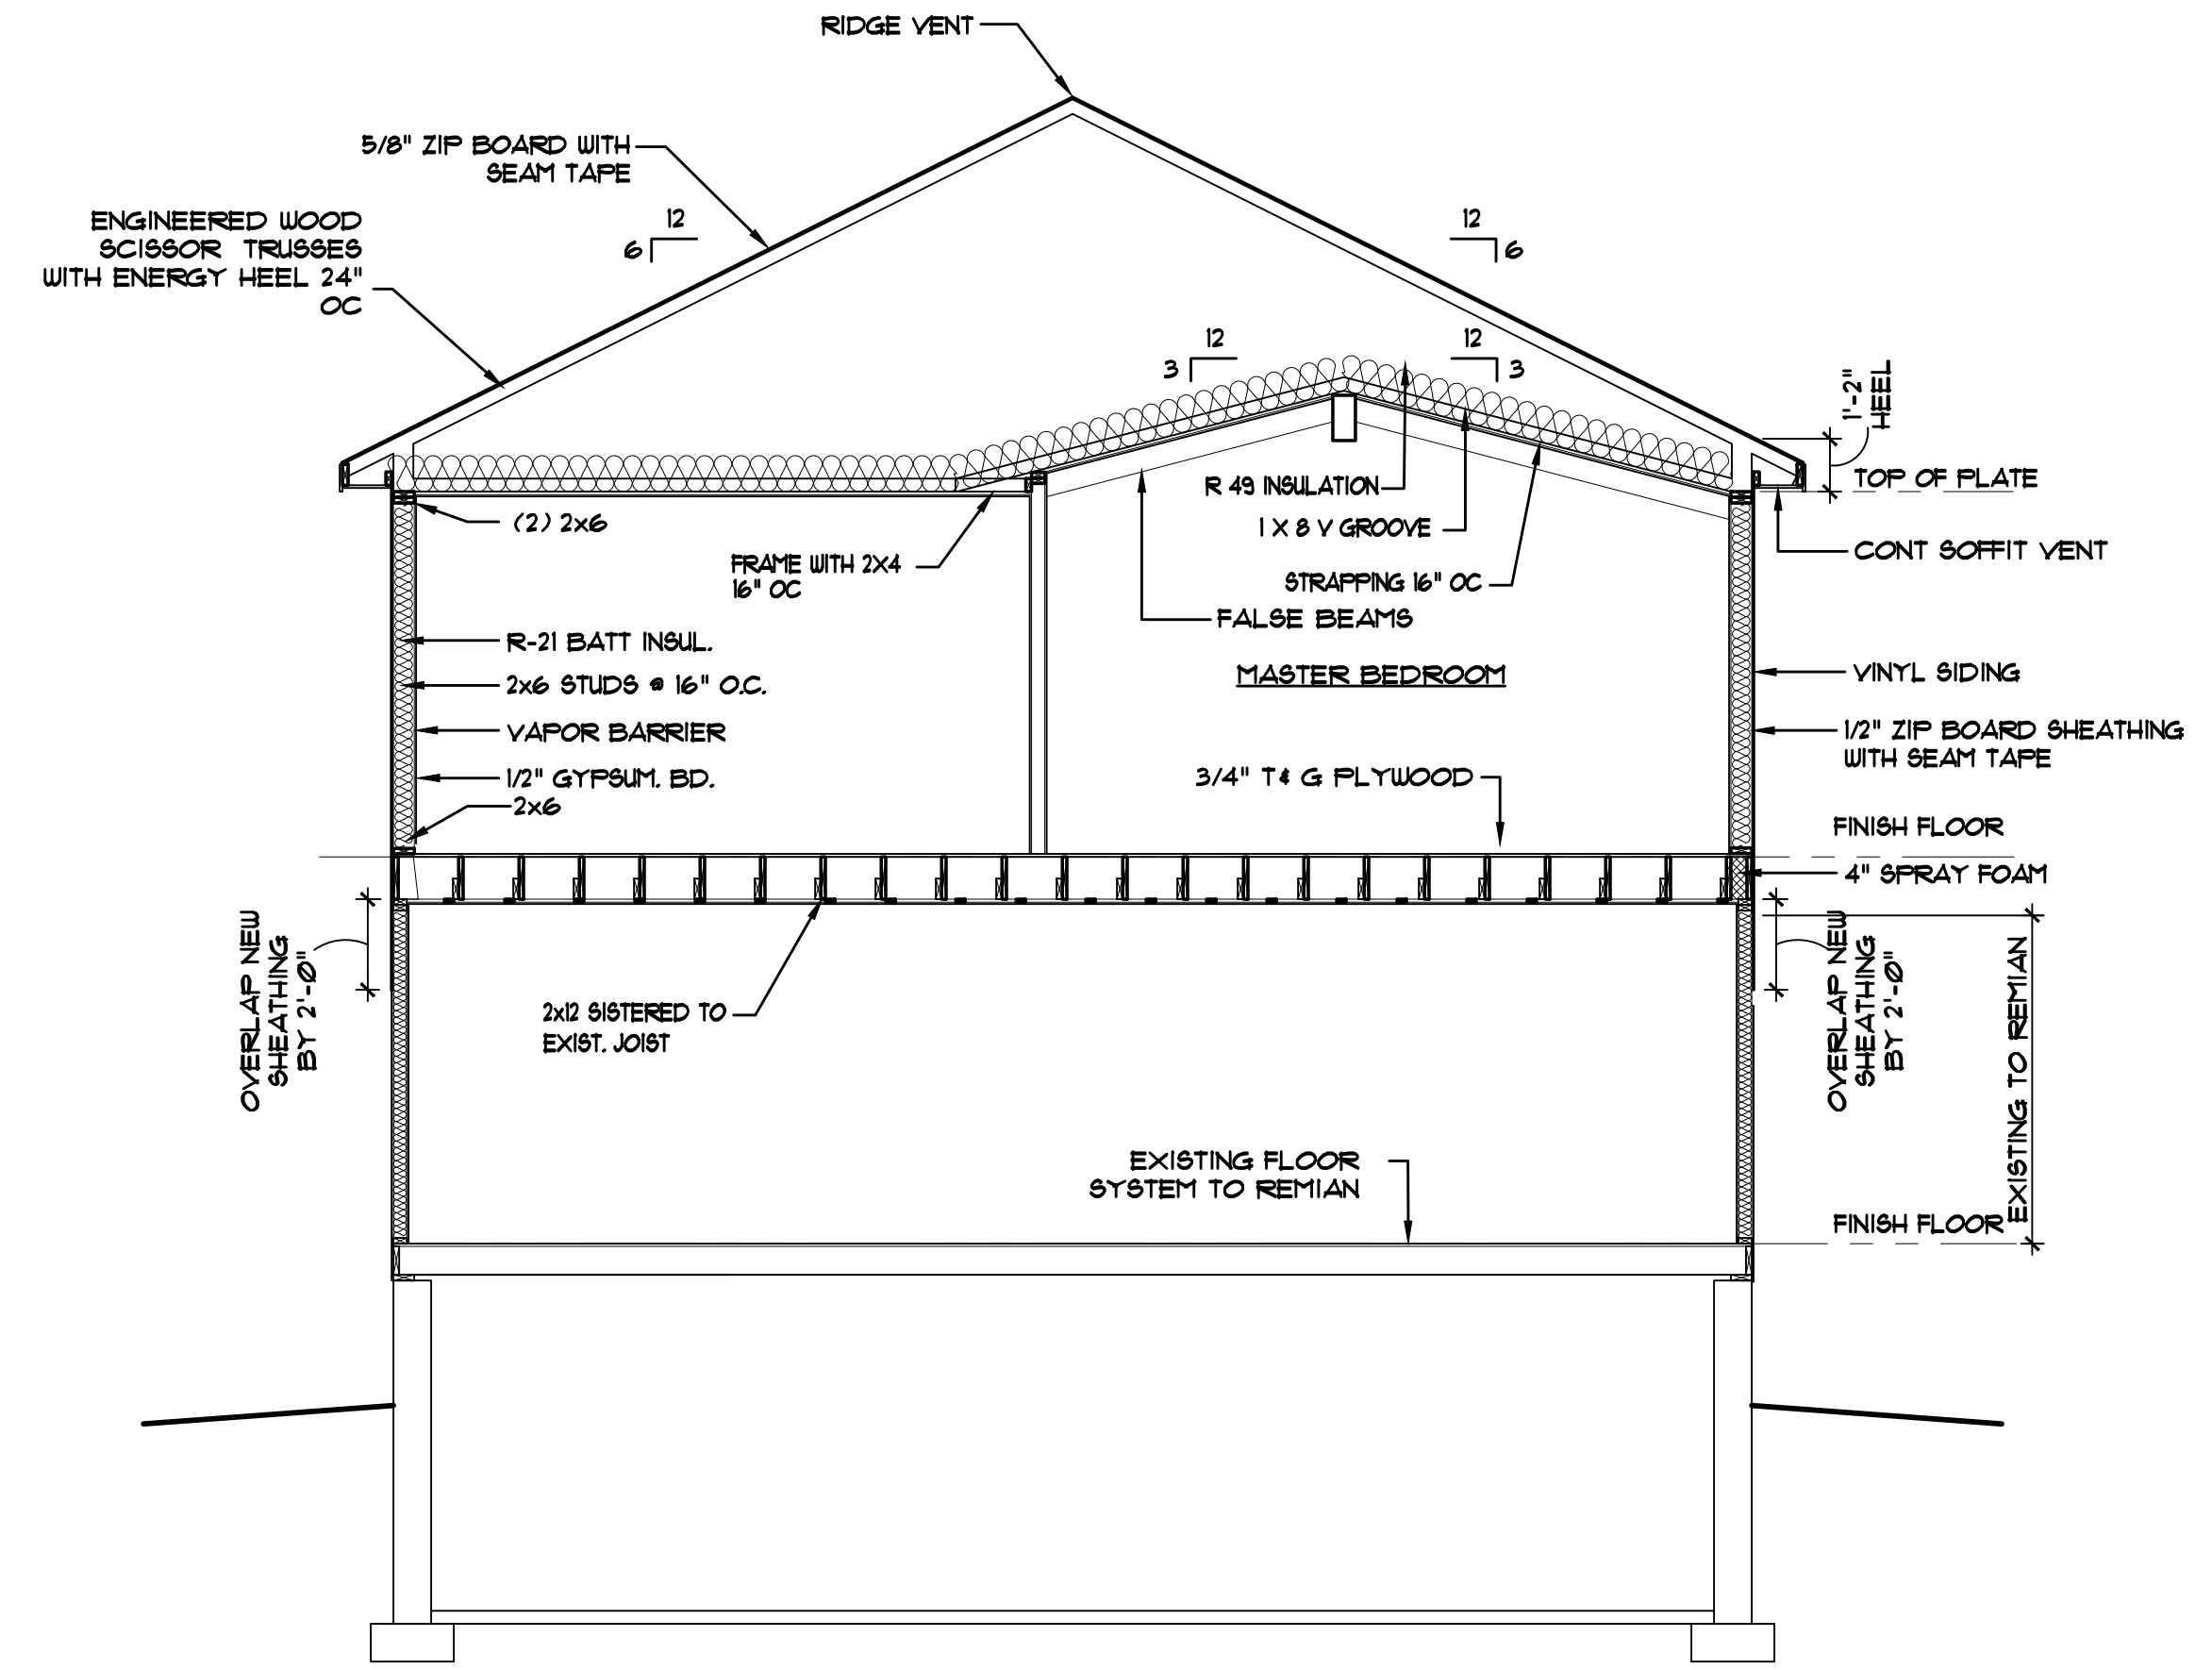

B BUILDING SECTION
SCALE: 1/4" = 1'-0"

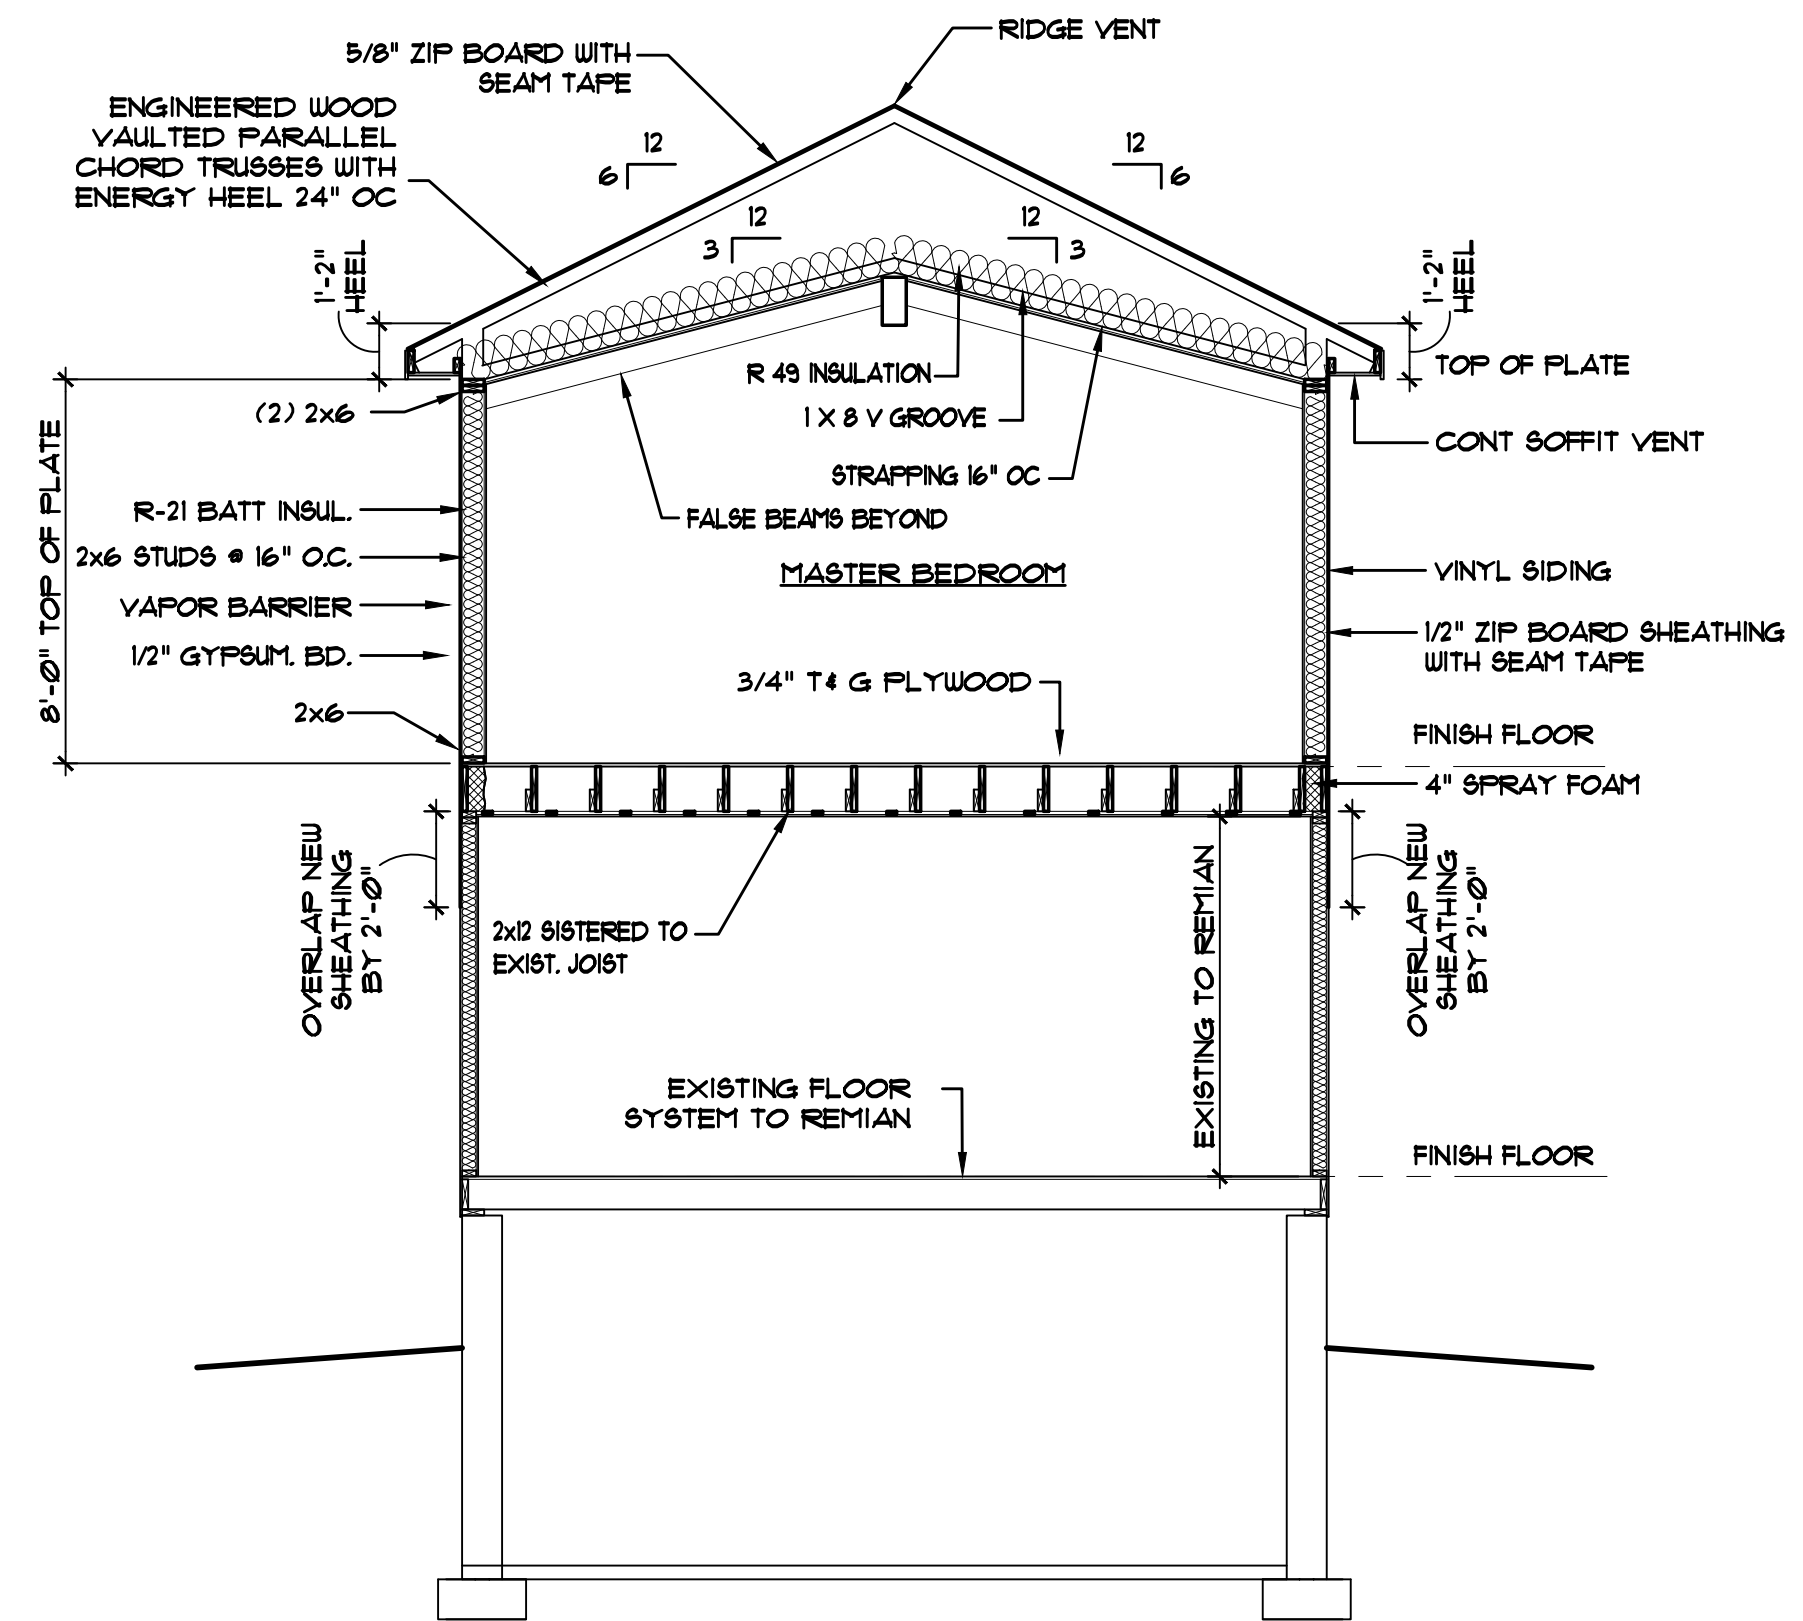

C BUILDING SECTION
SCALE: 1/4" = 1'-0"



STEPHEN FLESHMAN
ARCHITECT, LLC
99 APPLE ROAD
BRIMFIELD, MA 01010
T: 508.347.7188 F: 508.347.8939
Fleshman@SF-Arch.com

PURVES RESIDENCE
131 SHORE ROAD
STURBRIDGE, MASSACHUSETTS

BUILDING SECTIONS


NO.	DATE	ACTION	BY	DESCRIPTION
02.02.22	SRF	CLIENT REV#		
02.03.18	SRF	CLIENT REV#/SOS		
07.17.18	SRF	PERMIT		
C				
B				
A				

18-031

SCALE: AS NOTED
DRAWN BY: JAL / SRF


DRAWING NO.

A3

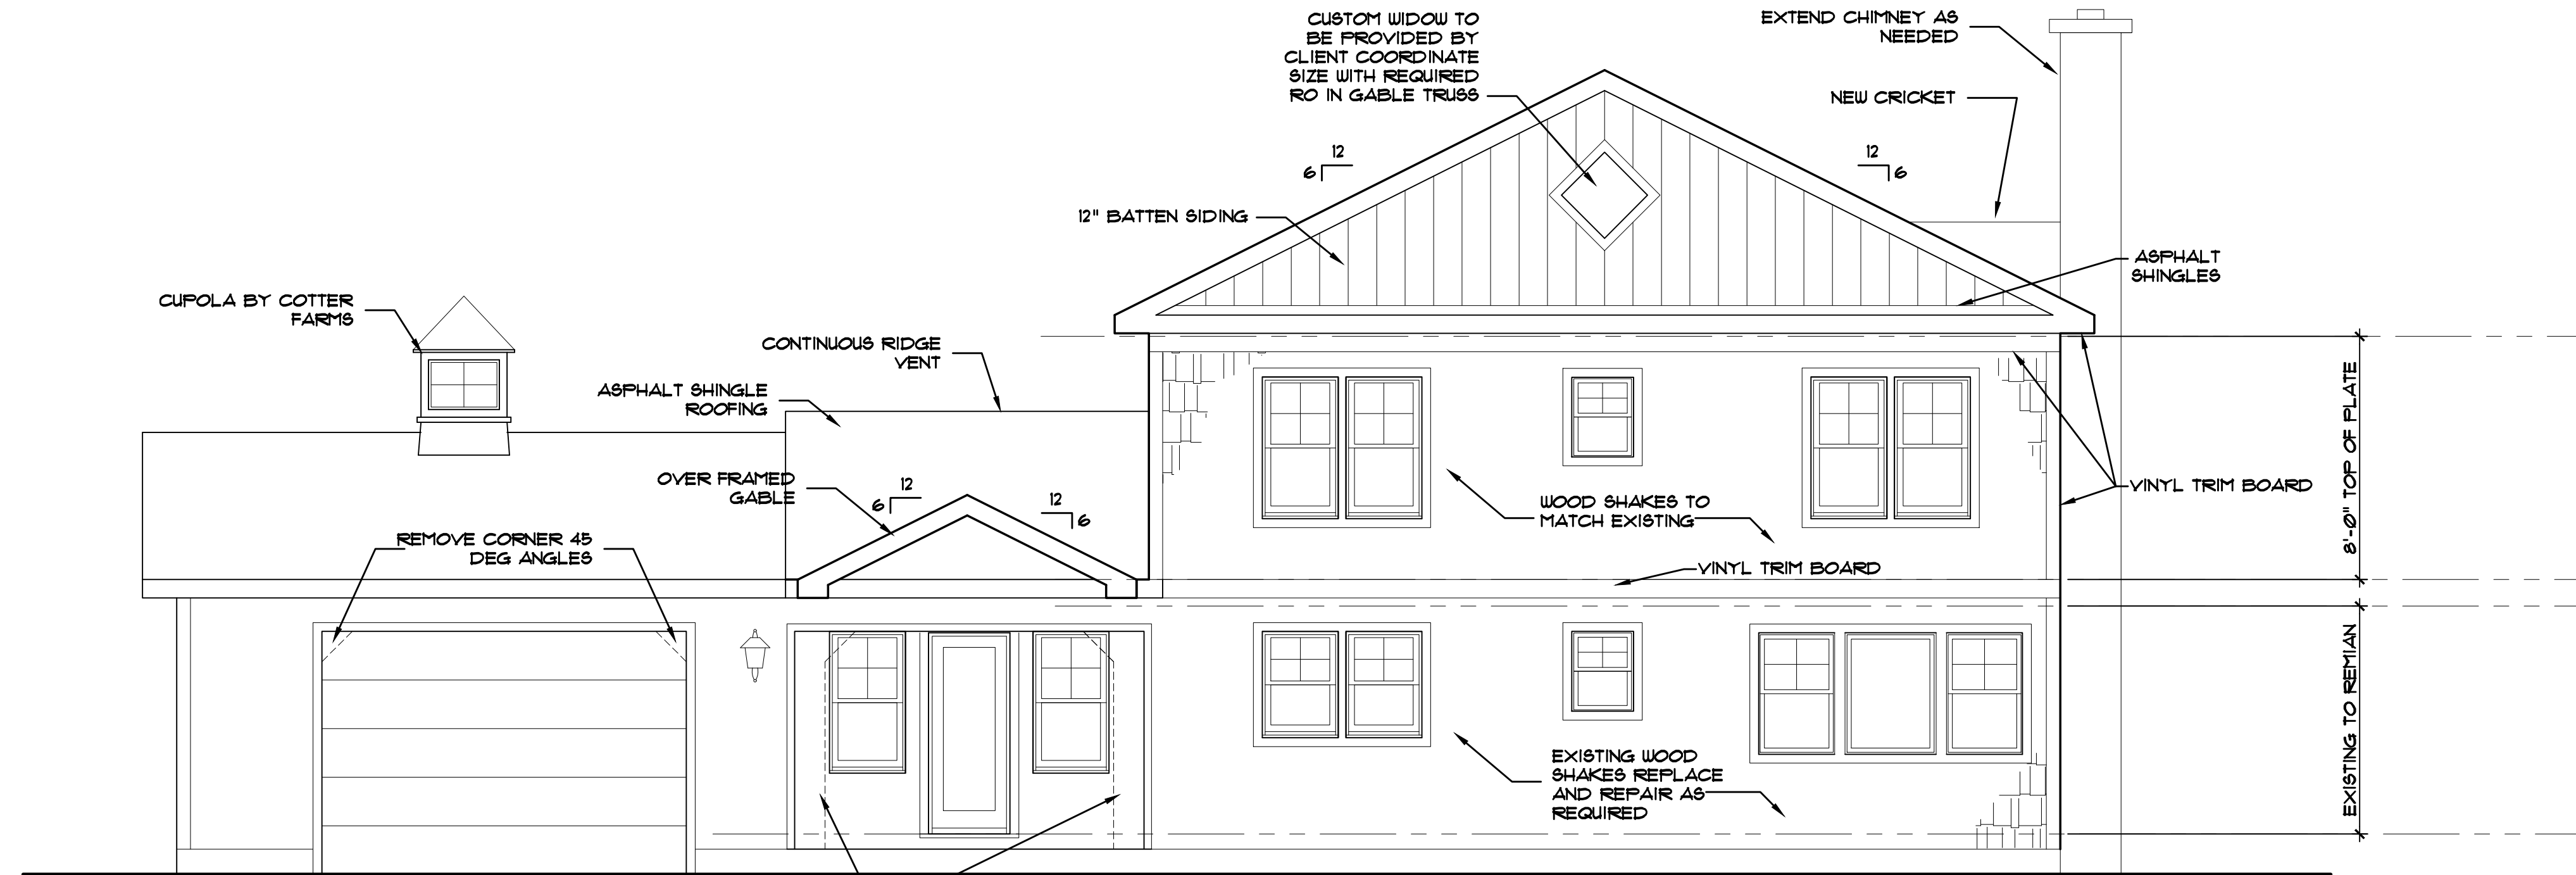

A FRONT ELEVATION
SCALE: 1/4" = 1'-0"

WINDOW NOTE:
ALL EXISTING
WINDOWS TO BE
REPLACED. GC TO
CONFIRM EXISTING
ROOF IN FIELD.

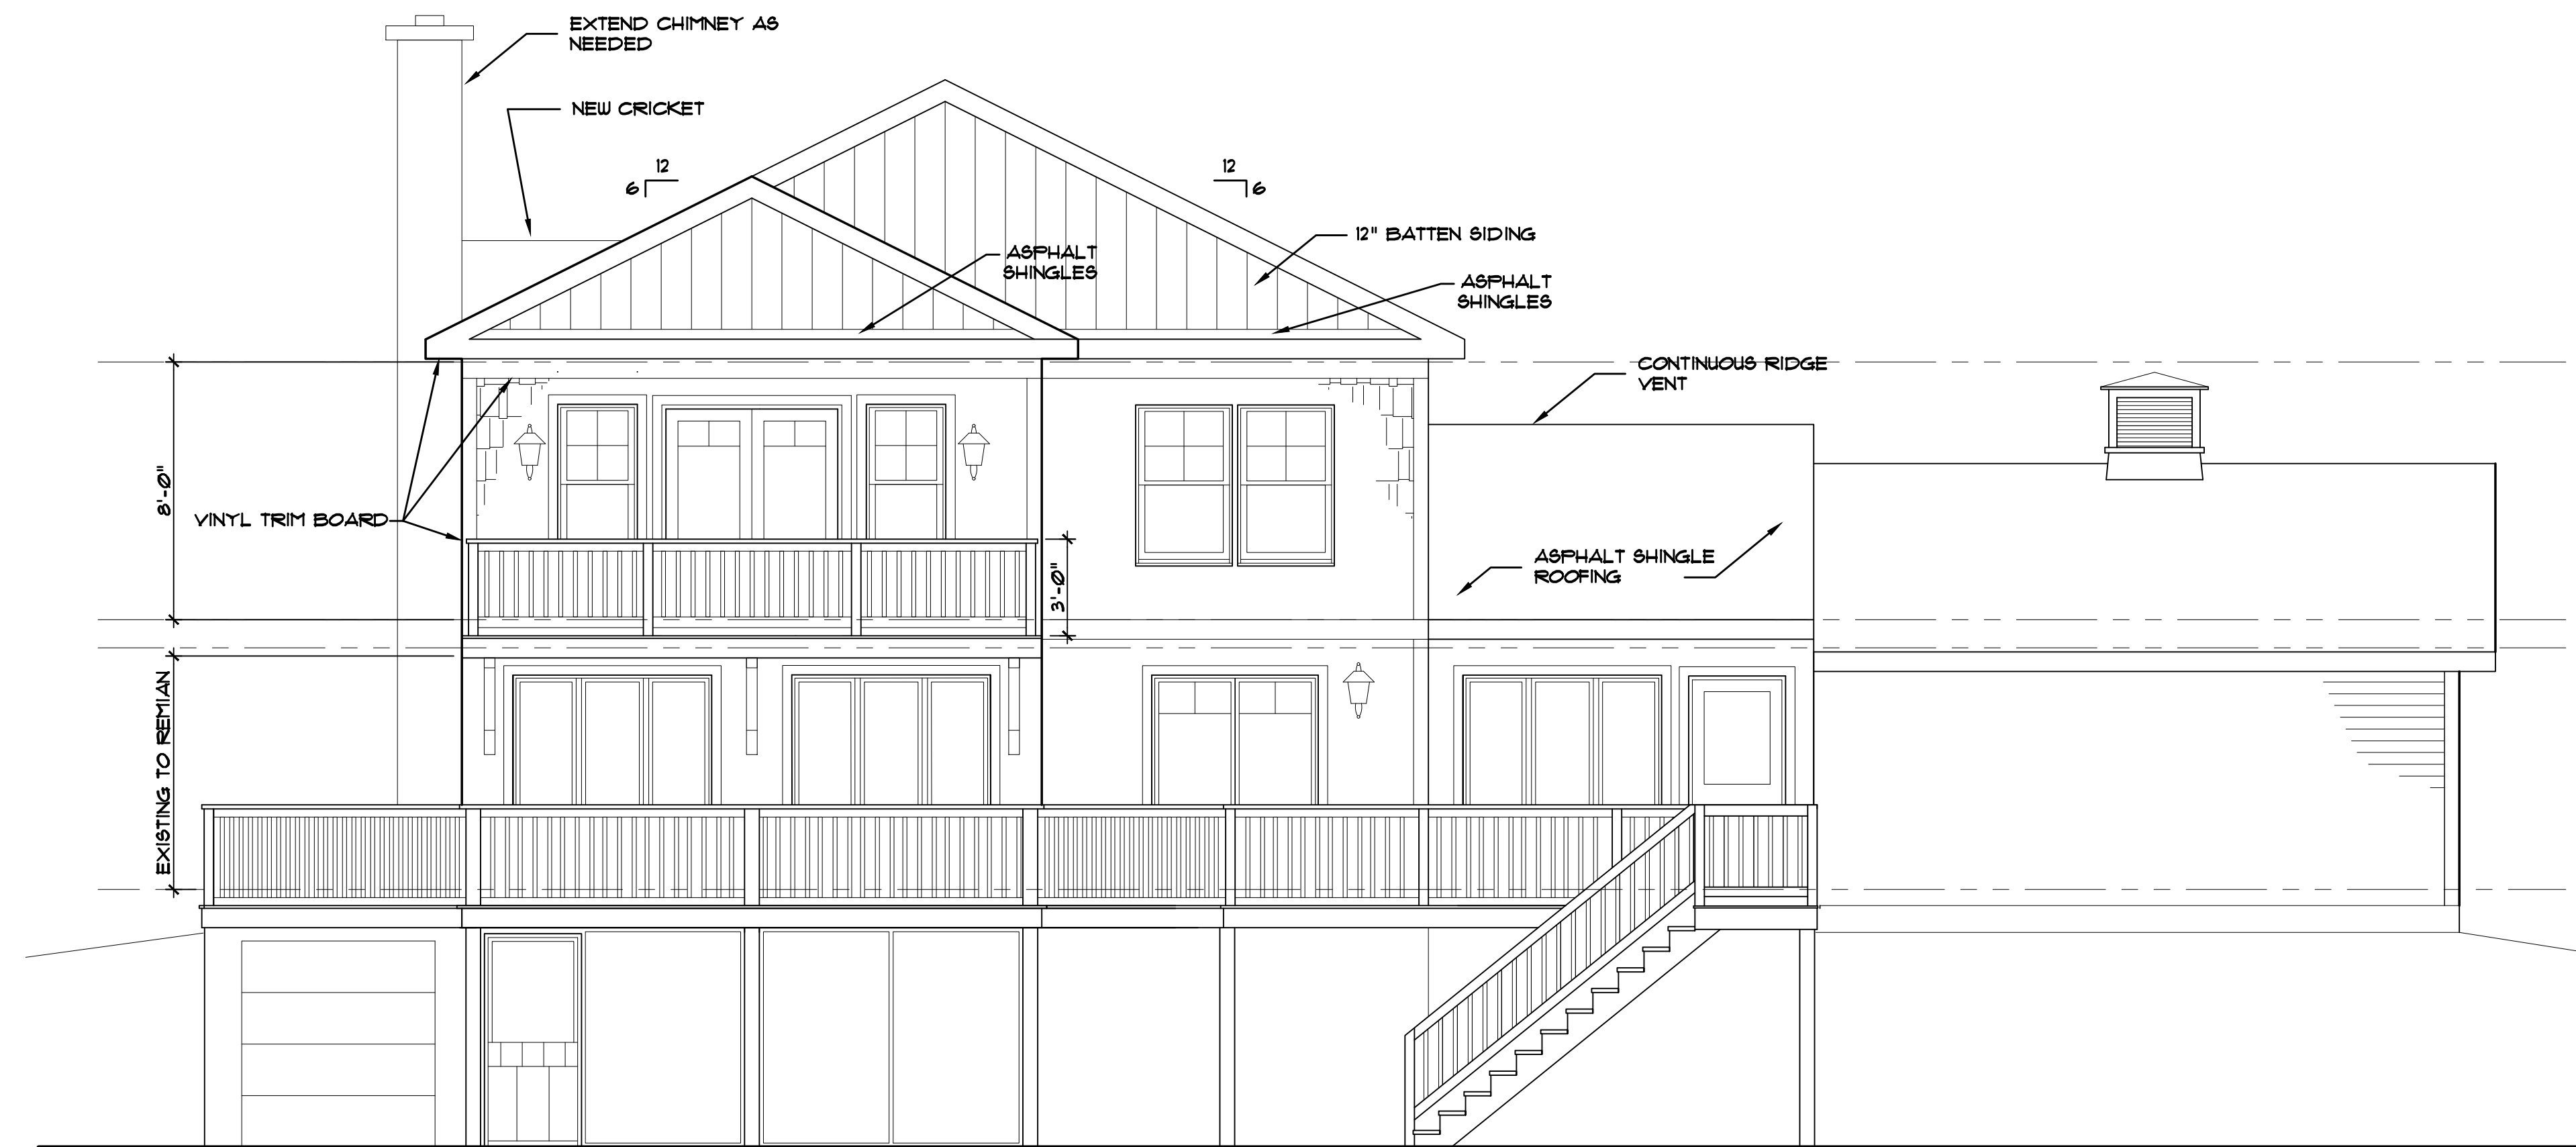

B LAKE SIDE ELEVATION
SCALE: 1/4" = 1'-0"

WINDOW NOTE:
ALL EXISTING
WINDOWS TO BE
REPLACED. GC TO
CONFIRM EXISTING
ROOF IN FIELD.



STEPHEN FLESHMAN
ARCHITECT, LLC
99 APPLE ROAD
BRIMFIELD, MA 01010
T: 508.347.7188 F: 508.347.8939
Fleshman@SF-Arch.com

PURVES RESIDENCE
131 SHORE ROAD
STURBRIDGE, MASSACHUSETTS

EXTERIOR ELEVATIONS


ACTION	DATE	BY	DESCRIPTION
C	02.02.22	SFF	CLIENT REV'S
B	09.31.18	SFF	CLIENT REVISIONS
A	07.12.18	SFF	PERMIT

18-031

SCALE: AS NOTED
DRAWN BY: JAL / SFF


DRAWING NO.

A4

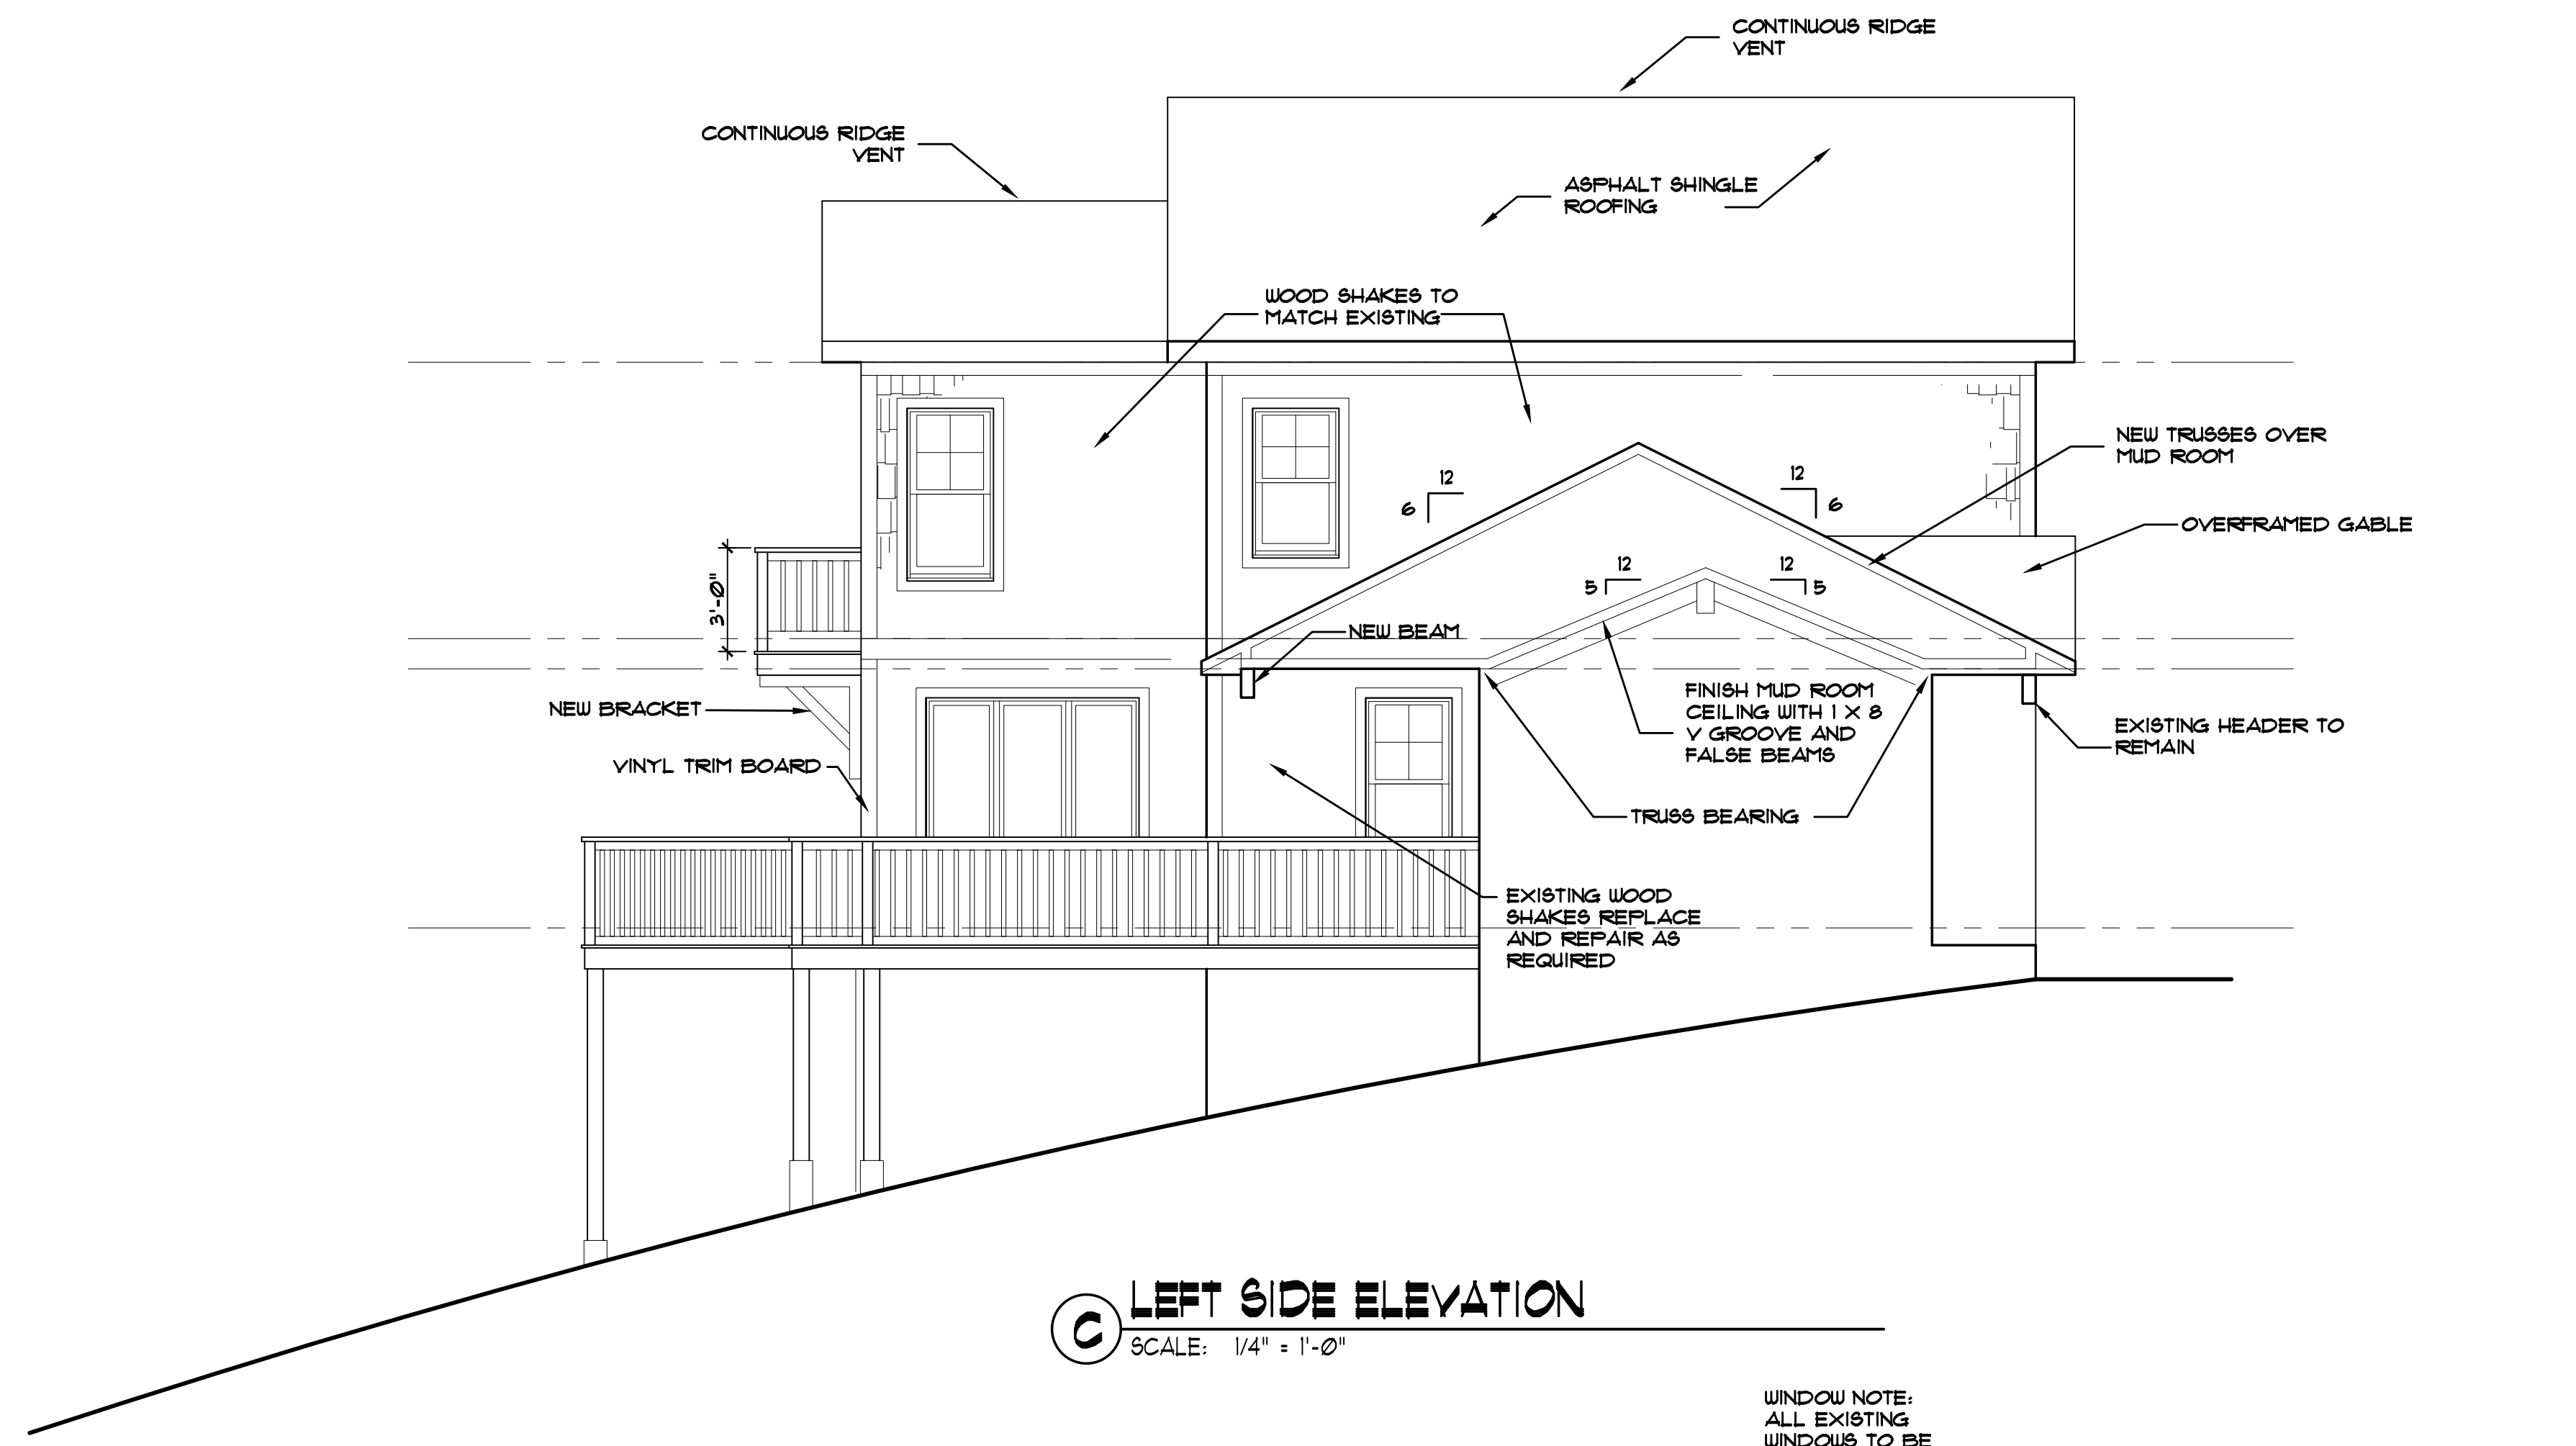

C LEFT SIDE ELEVATION
SCALE: 1/4" = 1'-0"

WINDOW NOTE:
ALL EXISTING
WINDOWS TO BE
REPLACED. GC TO
CONFIRM EXISTING
RO IN FIELD.

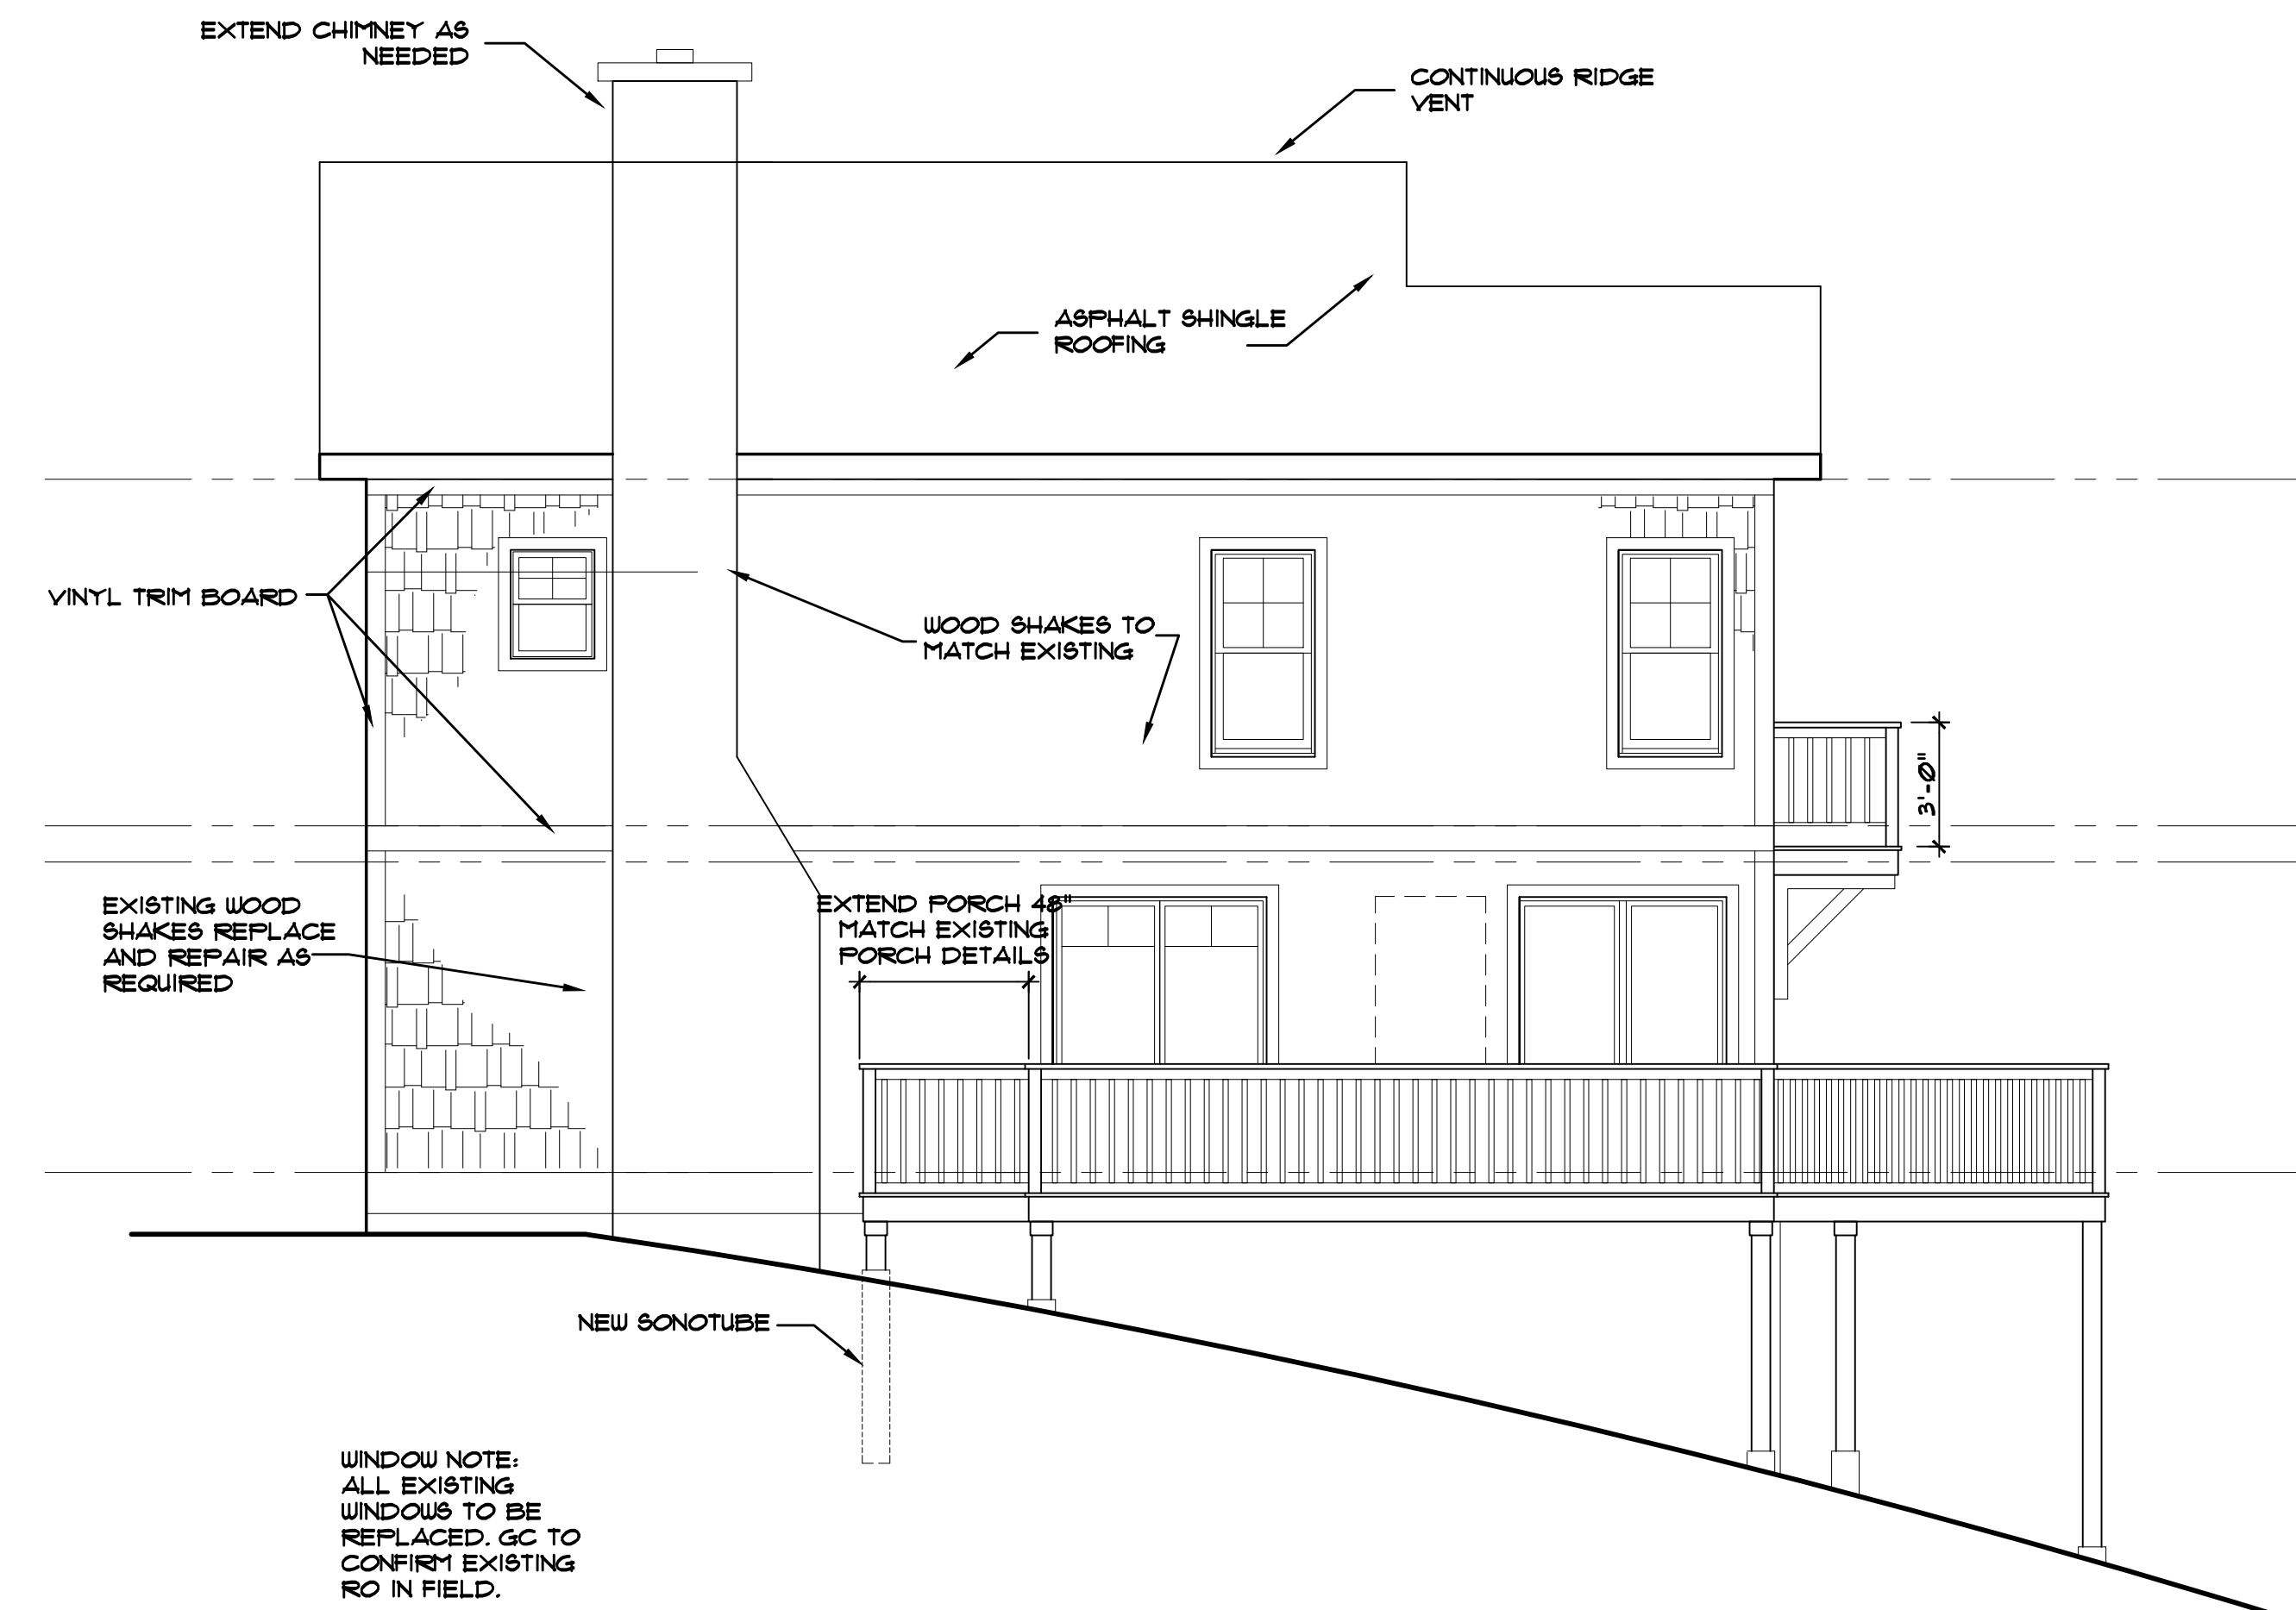

D RIGHT SIDE ELEVATION
SCALE: 1/4" = 1'-0"

WINDOW NOTE:
ALL EXISTING
WINDOWS TO BE
REPLACED. GC TO
CONFIRM EXISTING
RO IN FIELD.



STEPHEN FLESHMAN
ARCHITECT, LLC
99 APPLE ROAD
BRIMFIELD, MA 01010
T: 508.347.7188 F: 508.347.8939
Fleshman@SF-Arch.com

PURVES RESIDENCE
131 SHORE ROAD
STURBRIDGE, MASSACHUSETTS
EXTERIOR ELEVATIONS

ACTION	DATE	BY	DESCRIPTION
C	02/02/22	SRF	CLIENT REV'S
B	08/31/18	SRF	CLIENT REV'S/ONS
A	07/17/18	SRF	PERMIT

18-031
SCALE: AS NOTED DRAWN BY: JAL / SRF

DRAWING NO.
A5