


Site Plan - 380 Main St.

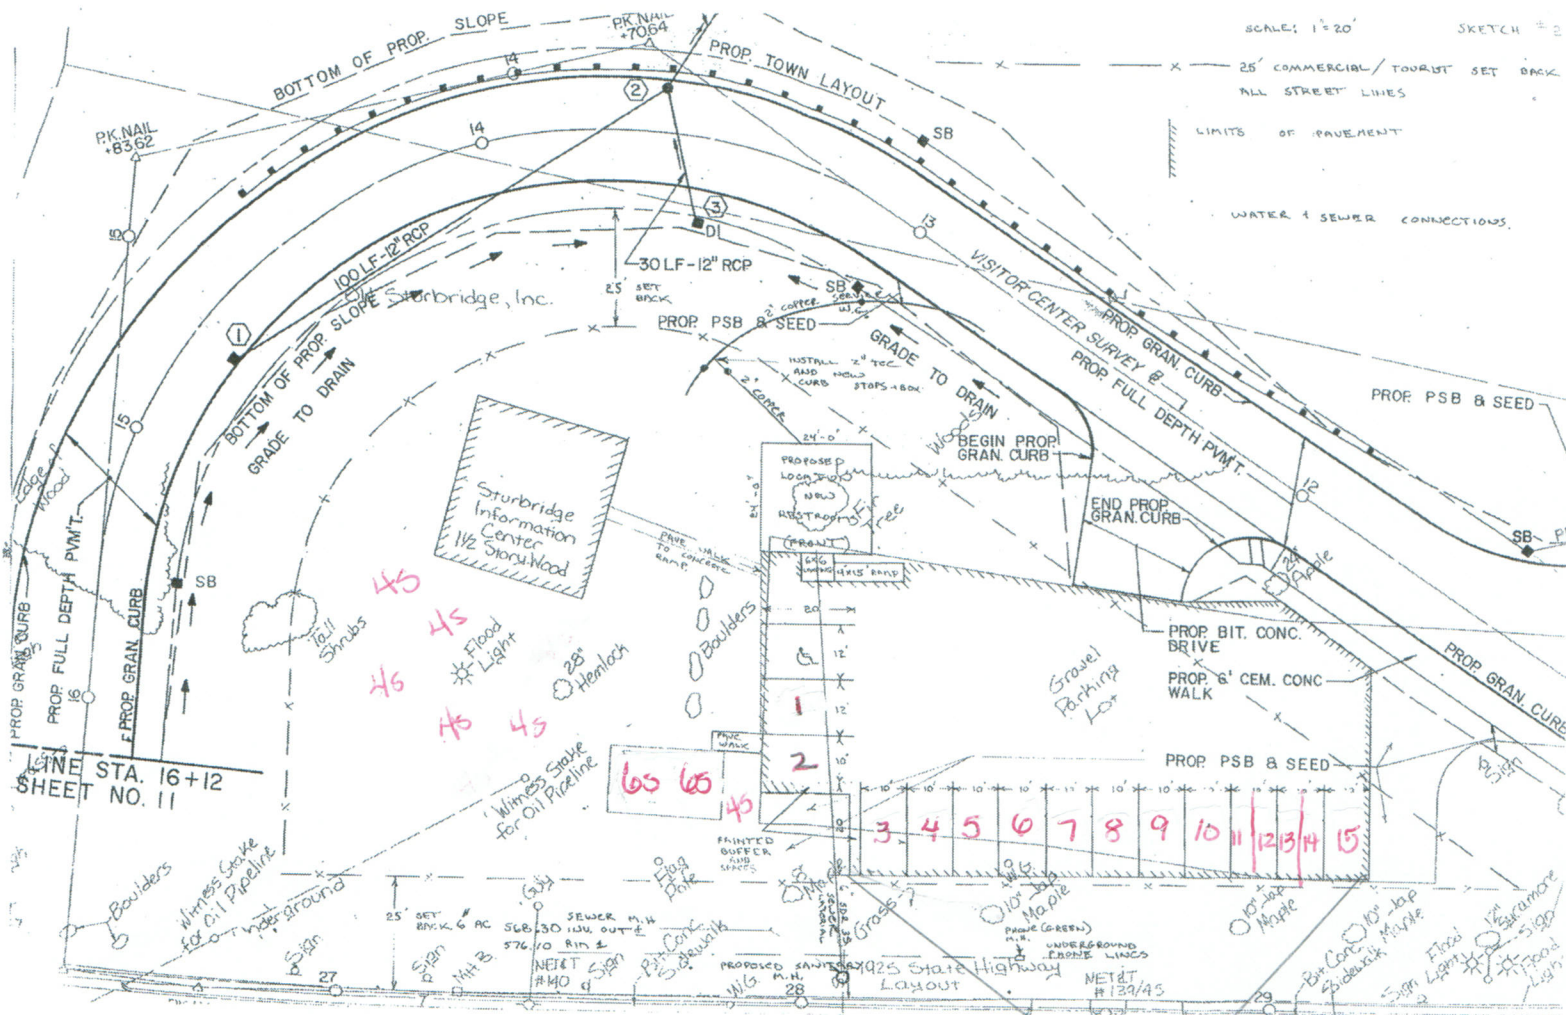

LINE STA. 16+12
SHEET NO. 11

SCALE: 1" = 20'
SKETCH # 2
25' COMMERCIAL/TOURIST SET BACK
ALL STREET LINES
LIMITS OF PAVEMENT
WATER & SEWER CONNECTIONS

2021
12 spots @ 9 1/2'
3 employees
5 = # of seats per picnic table