


REVISIONS	BY

HUNT RESIDENCE

286 BIG ALUM ROAD

Date	10/16/2020
Scale	1/4" = 1'
Drawn	MDL
Job	HUNT
Sheet	2
Of 3	Sheets

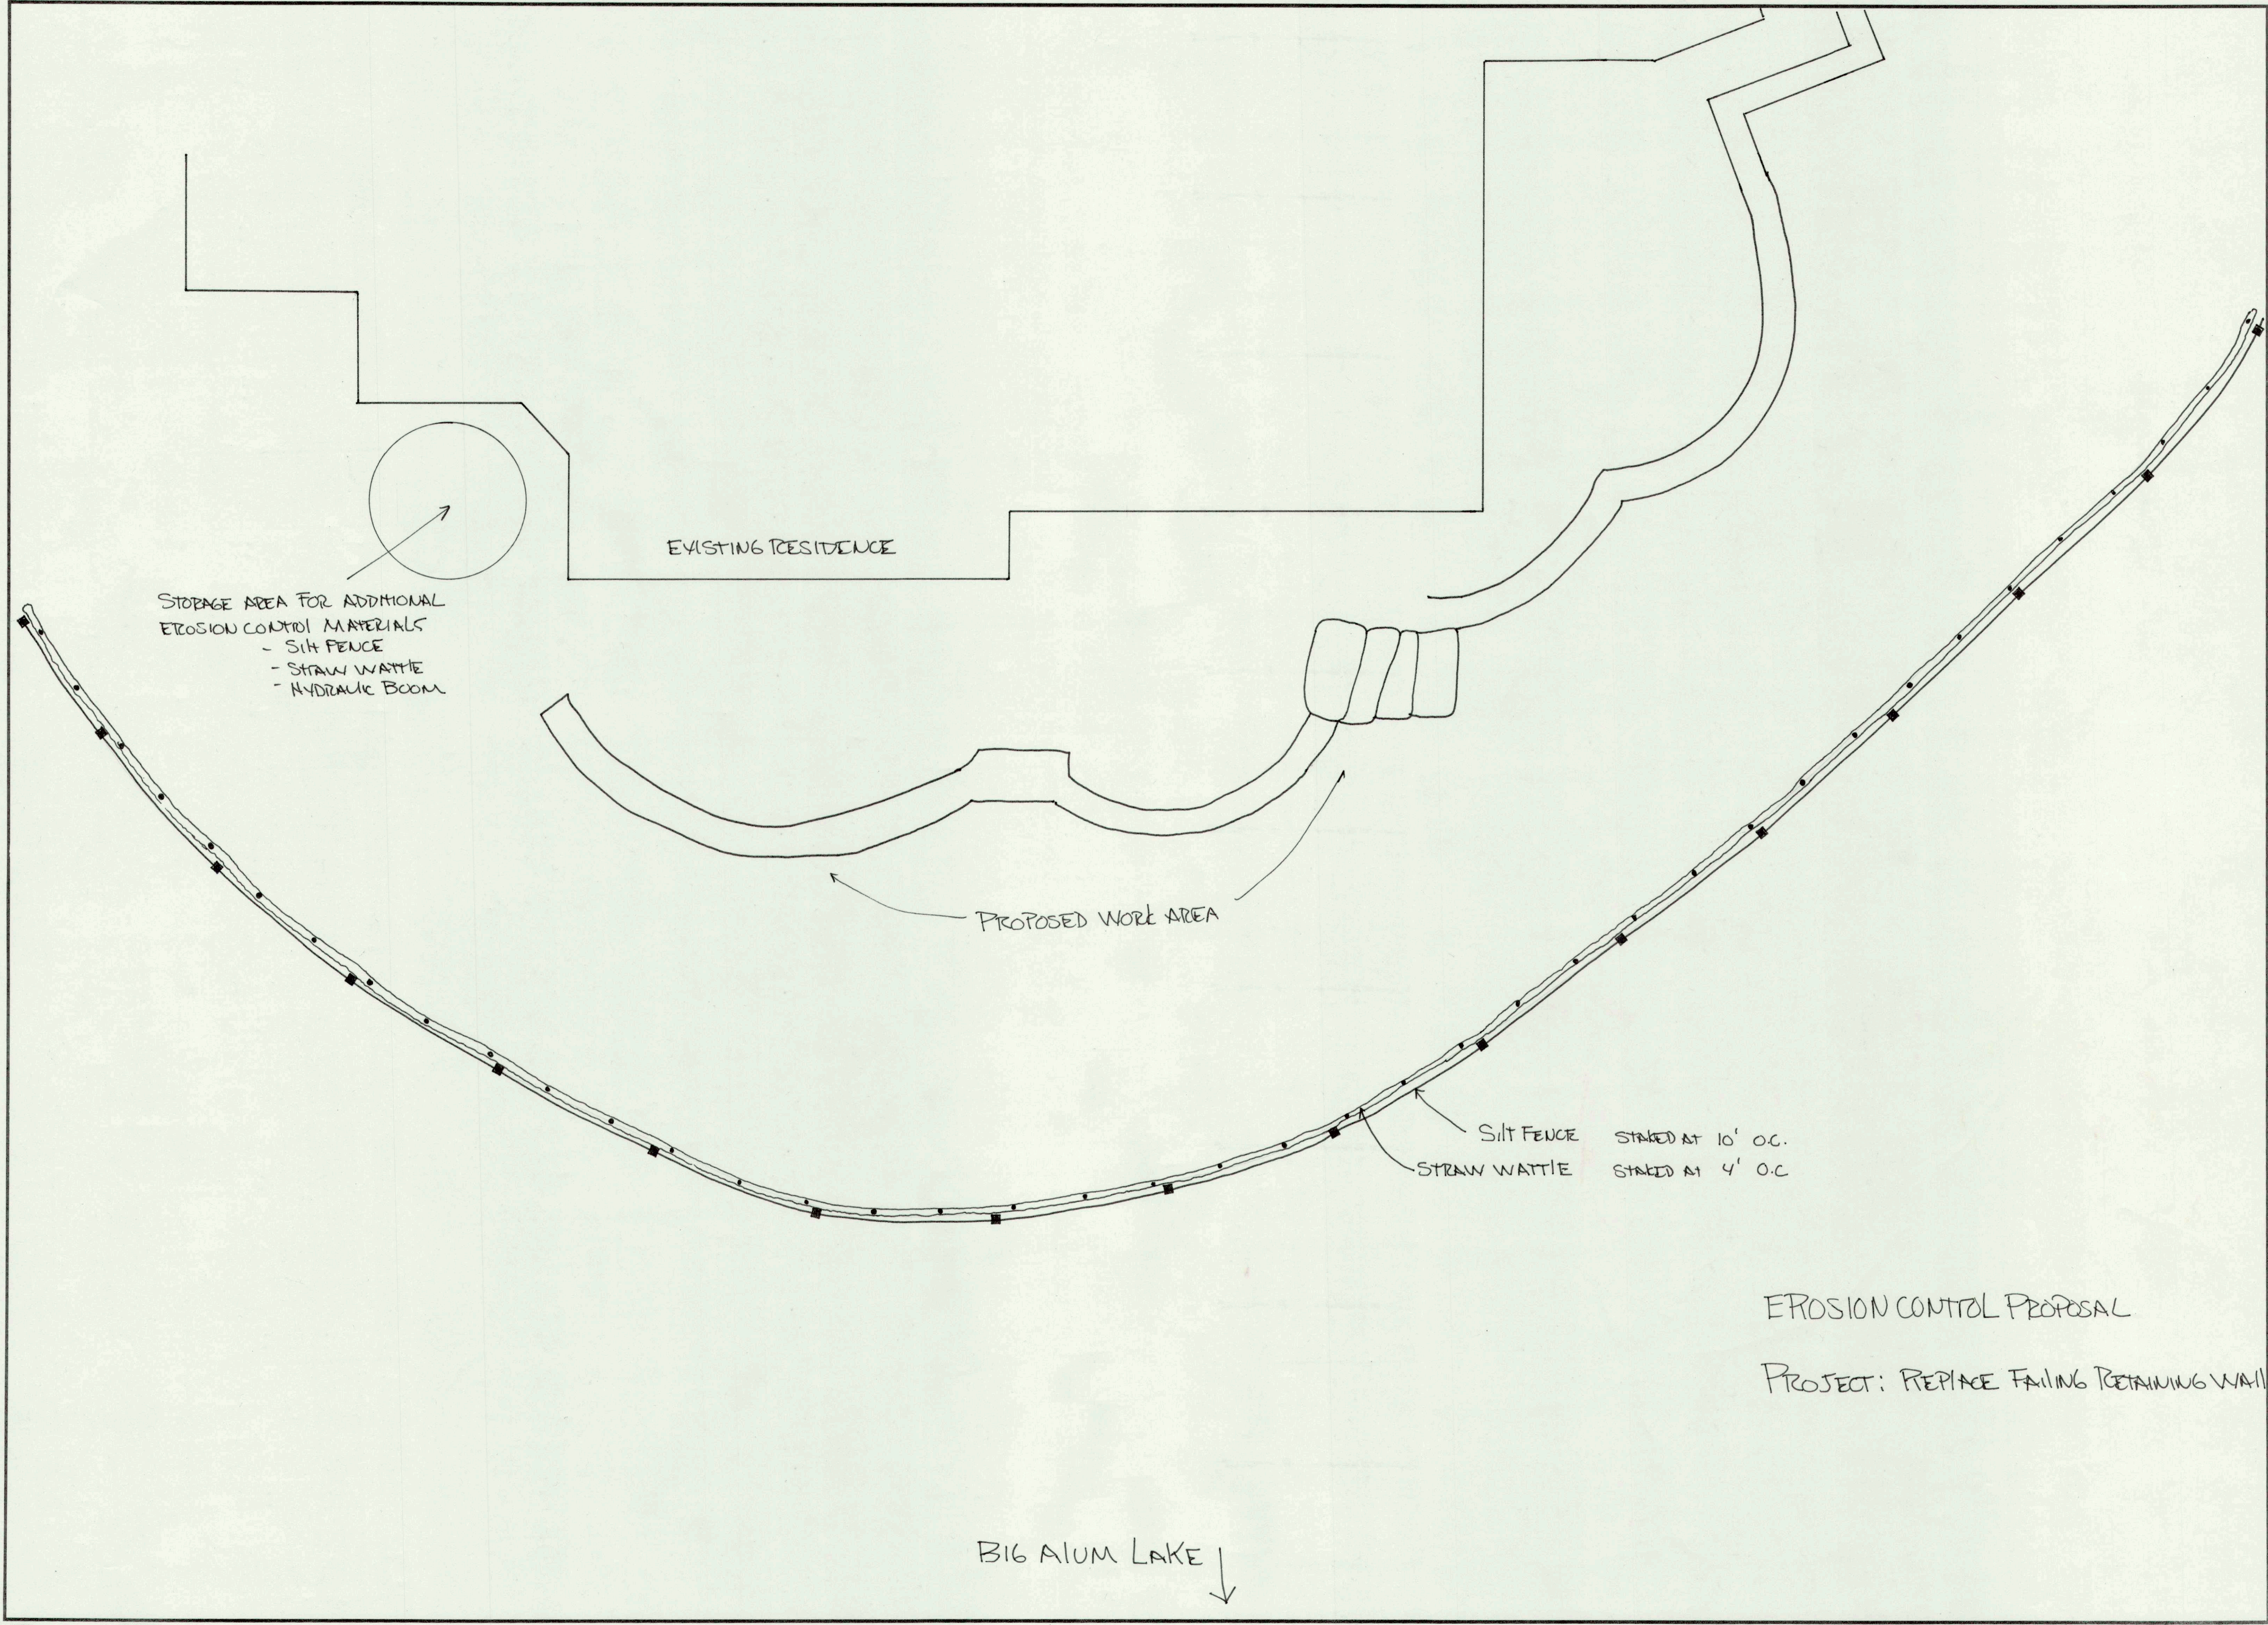

STORAGE AREA FOR ADDITIONAL  
EROSION CONTROL MATERIALS  
- SILT FENCE  
- STRAW WATTIE  
- HYDRAULIC BOOM

EXISTING RESIDENCE

PROPOSED WORK AREA

SILT FENCE STAKED AT 10' O.C.  
STRAW WATTIE STAKED AT 4' O.C.

BIG ALUM LAKE ↓

EROSION CONTROL PROPOSAL  
PROJECT: REPLACE FAILING RETAINING WALL