


TOWN OF STURBRIDGE ZONING
 ZONE - RURAL RESIDENTIAL
 AREA - 1 ACRE, 43,560 SQ. FT.
 FRONTAGE - 150 FT.
 FRONT - 30 FT.
 SIDE & REAR - 20 FT.

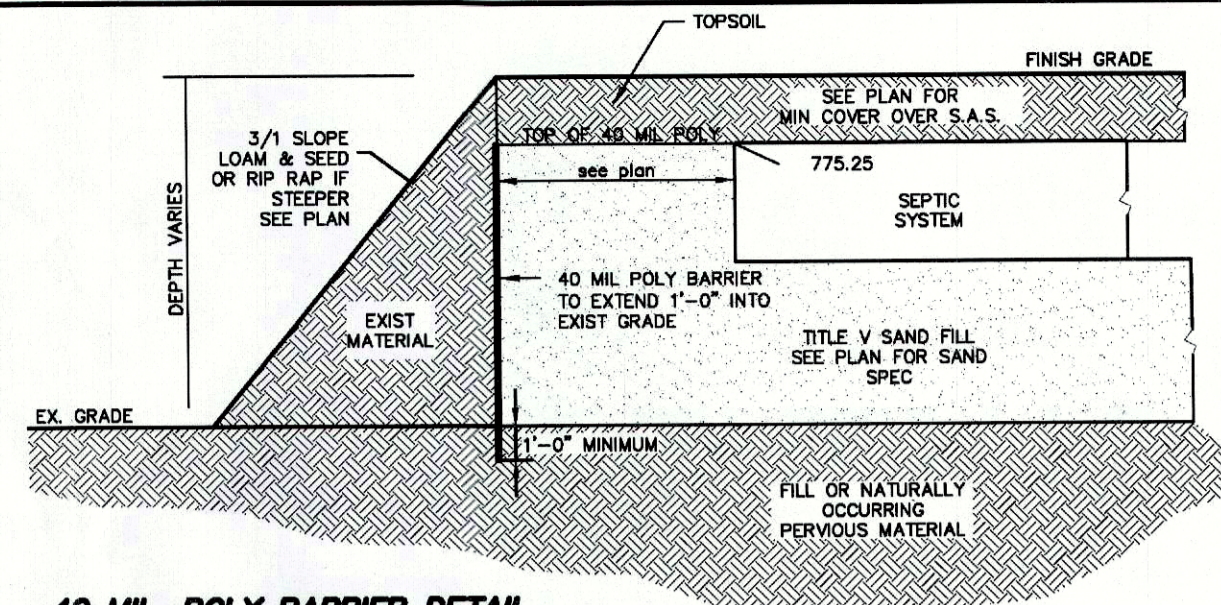


40 MIL. POLY BARRIER DETAIL
 SCALE: NONE

JASON D. DUBOIS, P.E.
 PROFESSIONAL ENGINEER
 MA LIC. NO.: 4674


JEREMY S. CROTEAU, P.L.S.
 PROFESSIONAL LAND SURVEYOR
 MA LIC. NO.: 4672

NO.	DATE	REVISION

NORTH

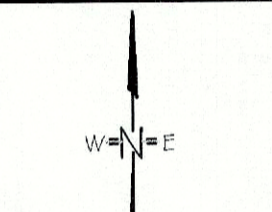


800-760-6688
 800-341-2127

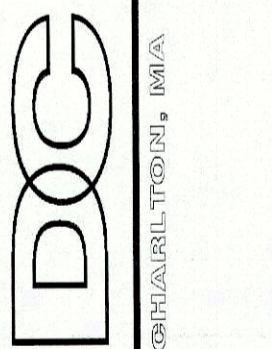

CLIENT: David Brunelle/Andy Helgerson
 1105 Princeton St
 Holden, MA
 SITE ADDRESS: Lot 227 Podunk Rd
 Sturbridge, MA


DRAWN BY: JDD
 CK'D BY: JDD REV #: 0
 DATE: 6-30-2020 SCALE: 1"=20'
 PROJECT #: 20-164 DWG. NO.: S-1

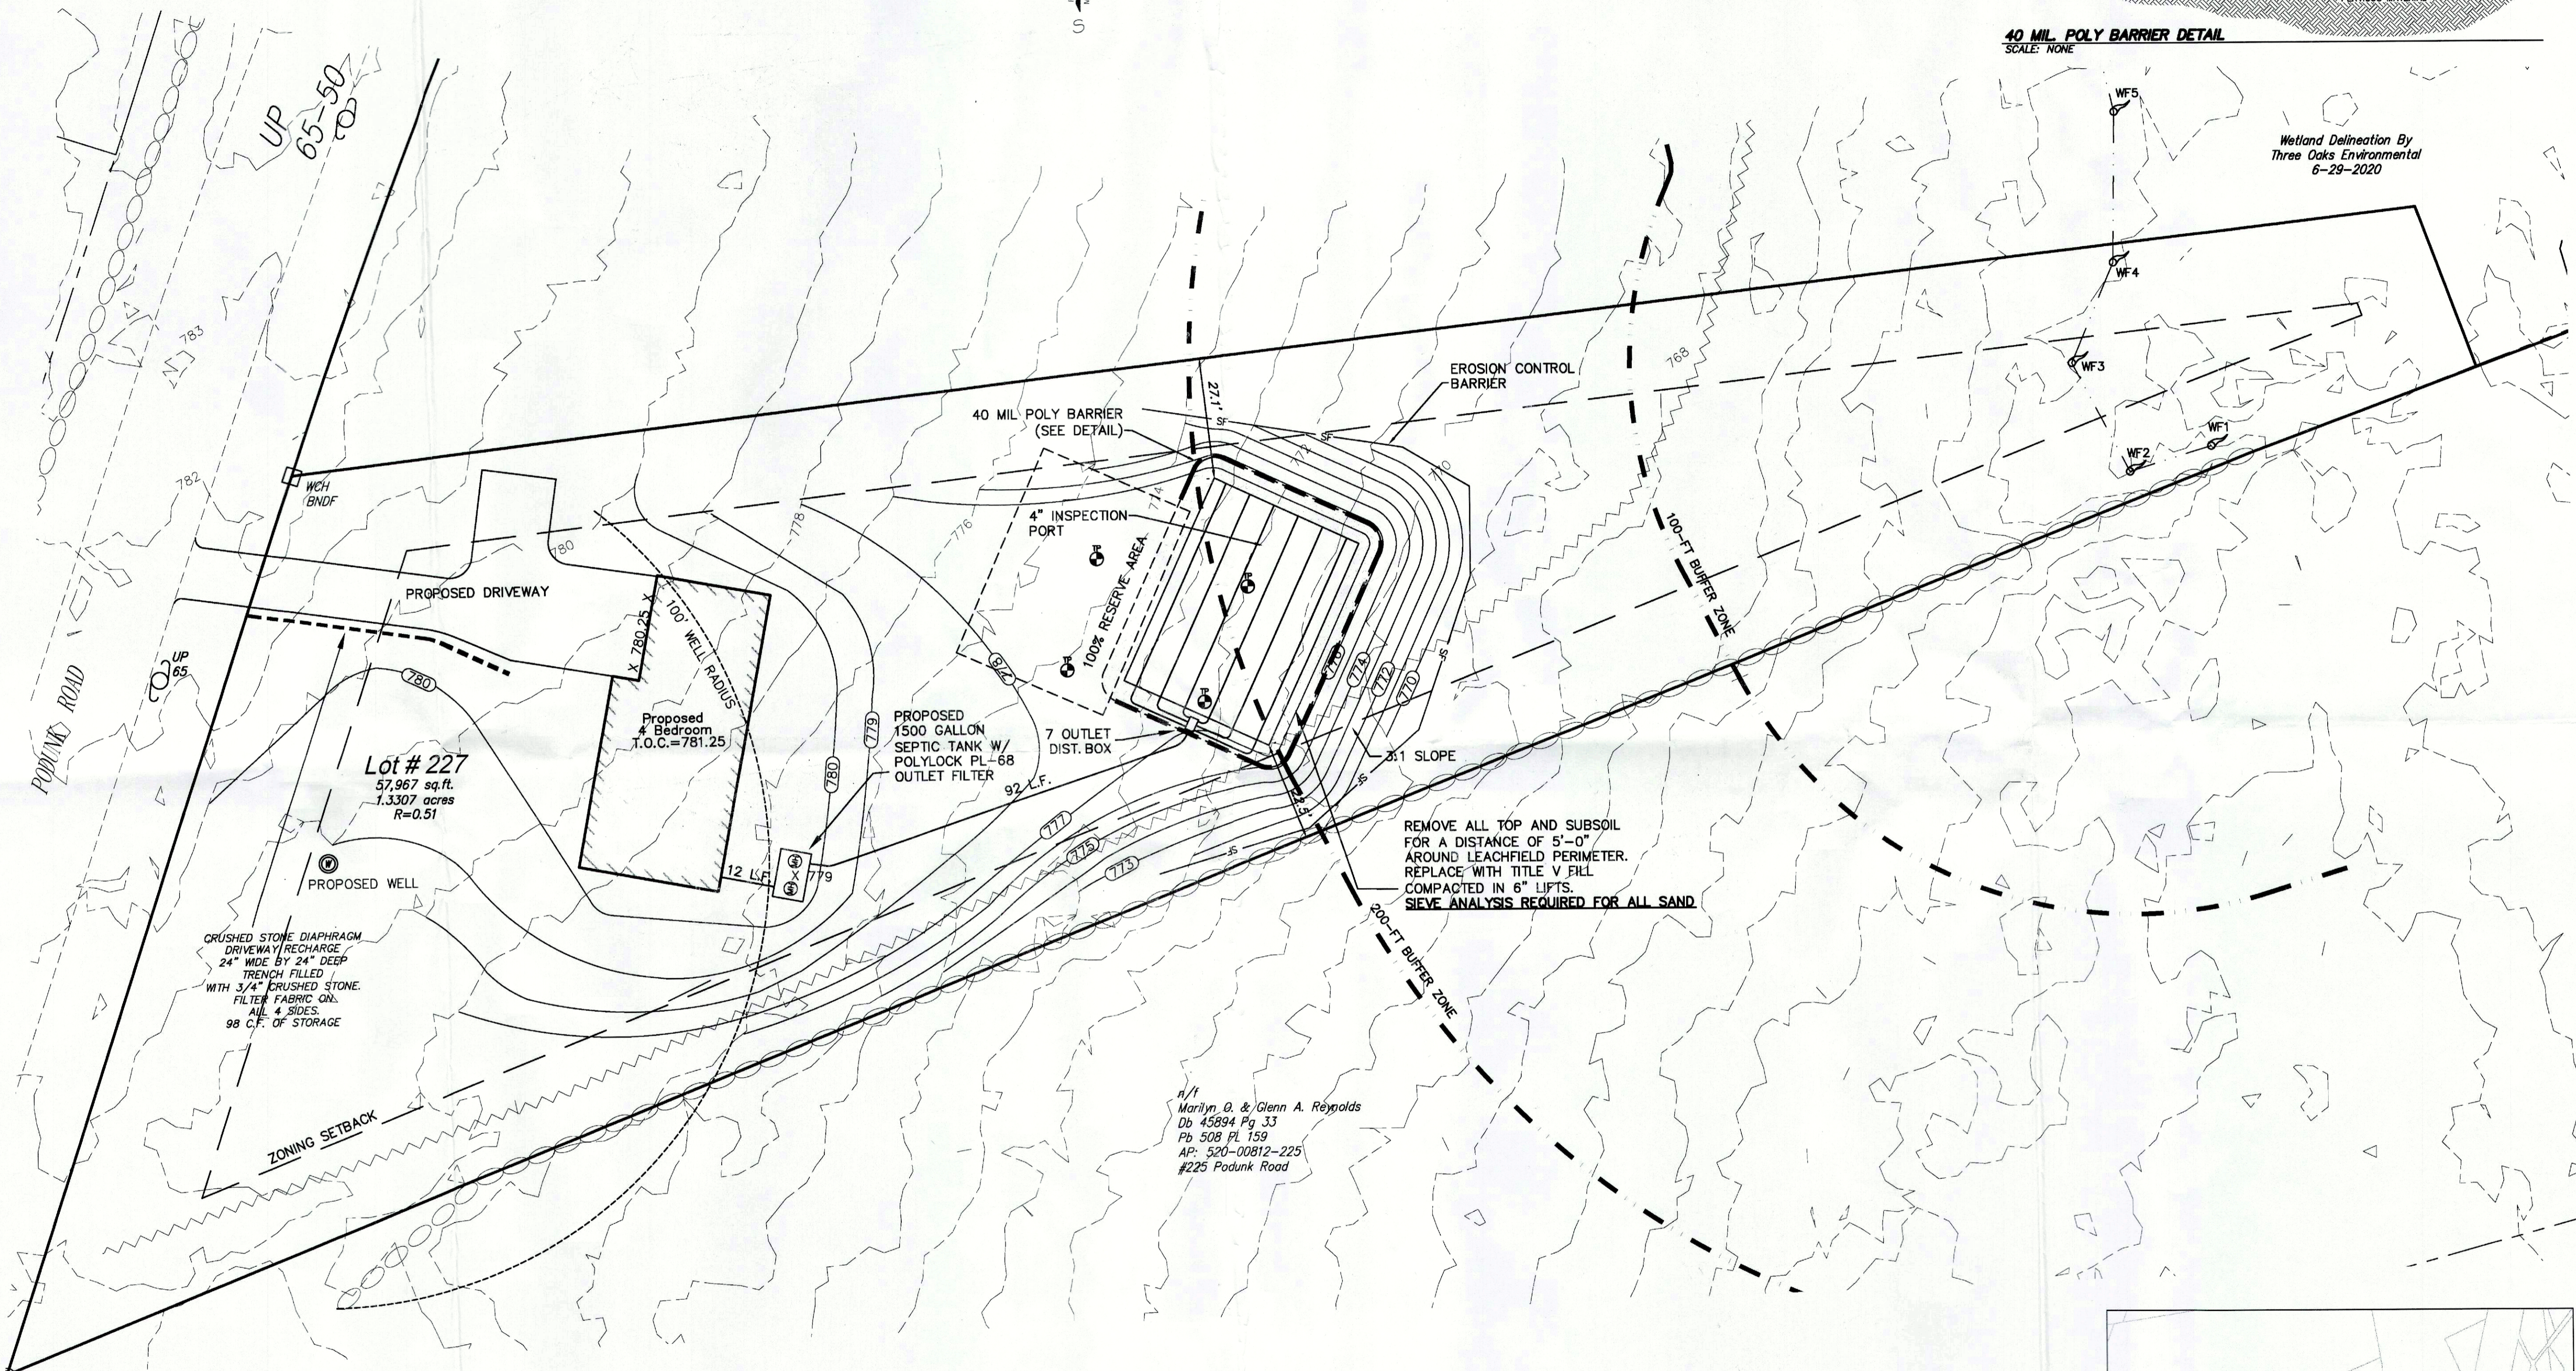


SYMBOL KEY

STONE WALL BOUND	
IRON PIPE	
DRILL HOLE	
UTILITY POLE	
WELL	
TEST PIT	
PERC TEST	
BENCH MARK	


DIG-SAFE
 PHONE # 877-344-7233

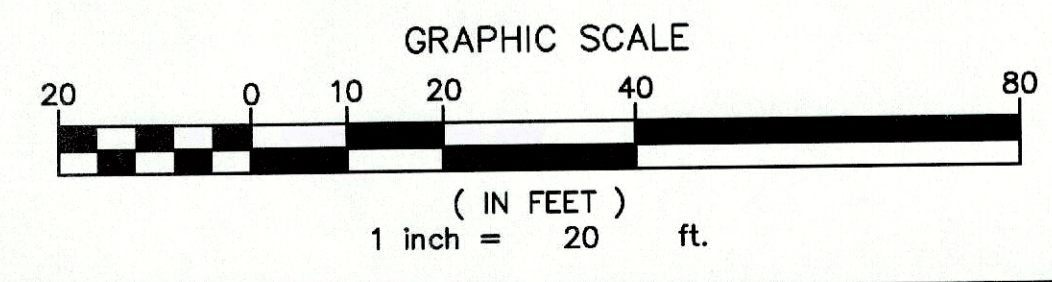

n/i
 Marilyn O. & Glenn A. Reynolds
 Db 45894 Pg 33
 Pb 508 Pl 159
 AP: 520-00812-225
 #225 Podunk Road

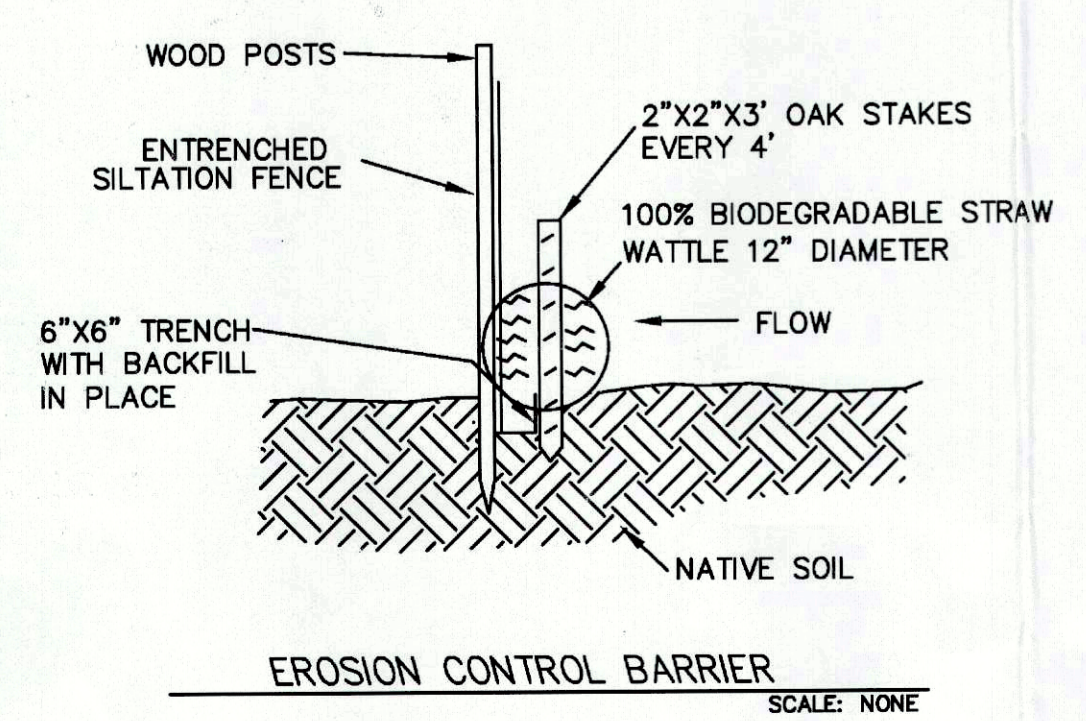

EROSION CONTROL BARRIER
 SCALE: NONE

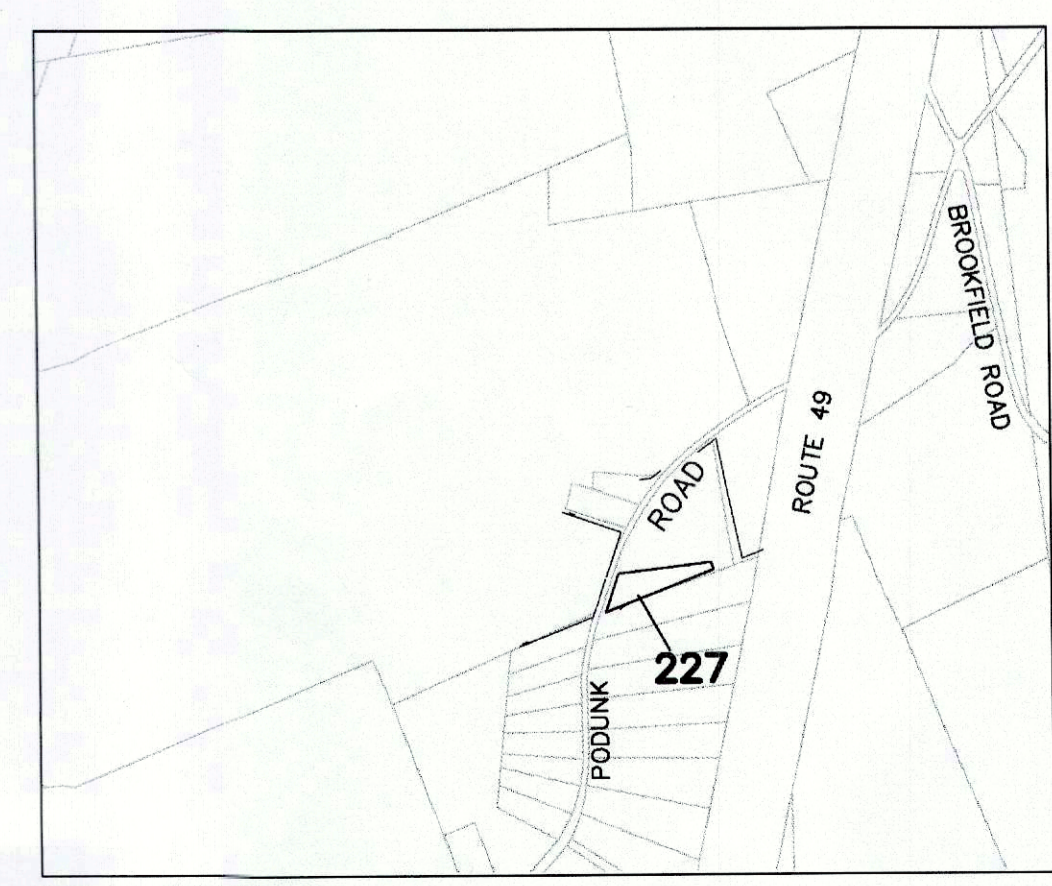

LOT LOCUS
 SCALE: 1"=1000'