



Landscape Evolution

Design & Construction

92 Wales Road • Holland, MA 01521 • 1-888-347-9439


Site Plan Prepared For

Peter & Marilyn Aspesi

11 Seneca Lane, Sturbridge, MA

Date: October 29, 2020

SCALE 1"=20'

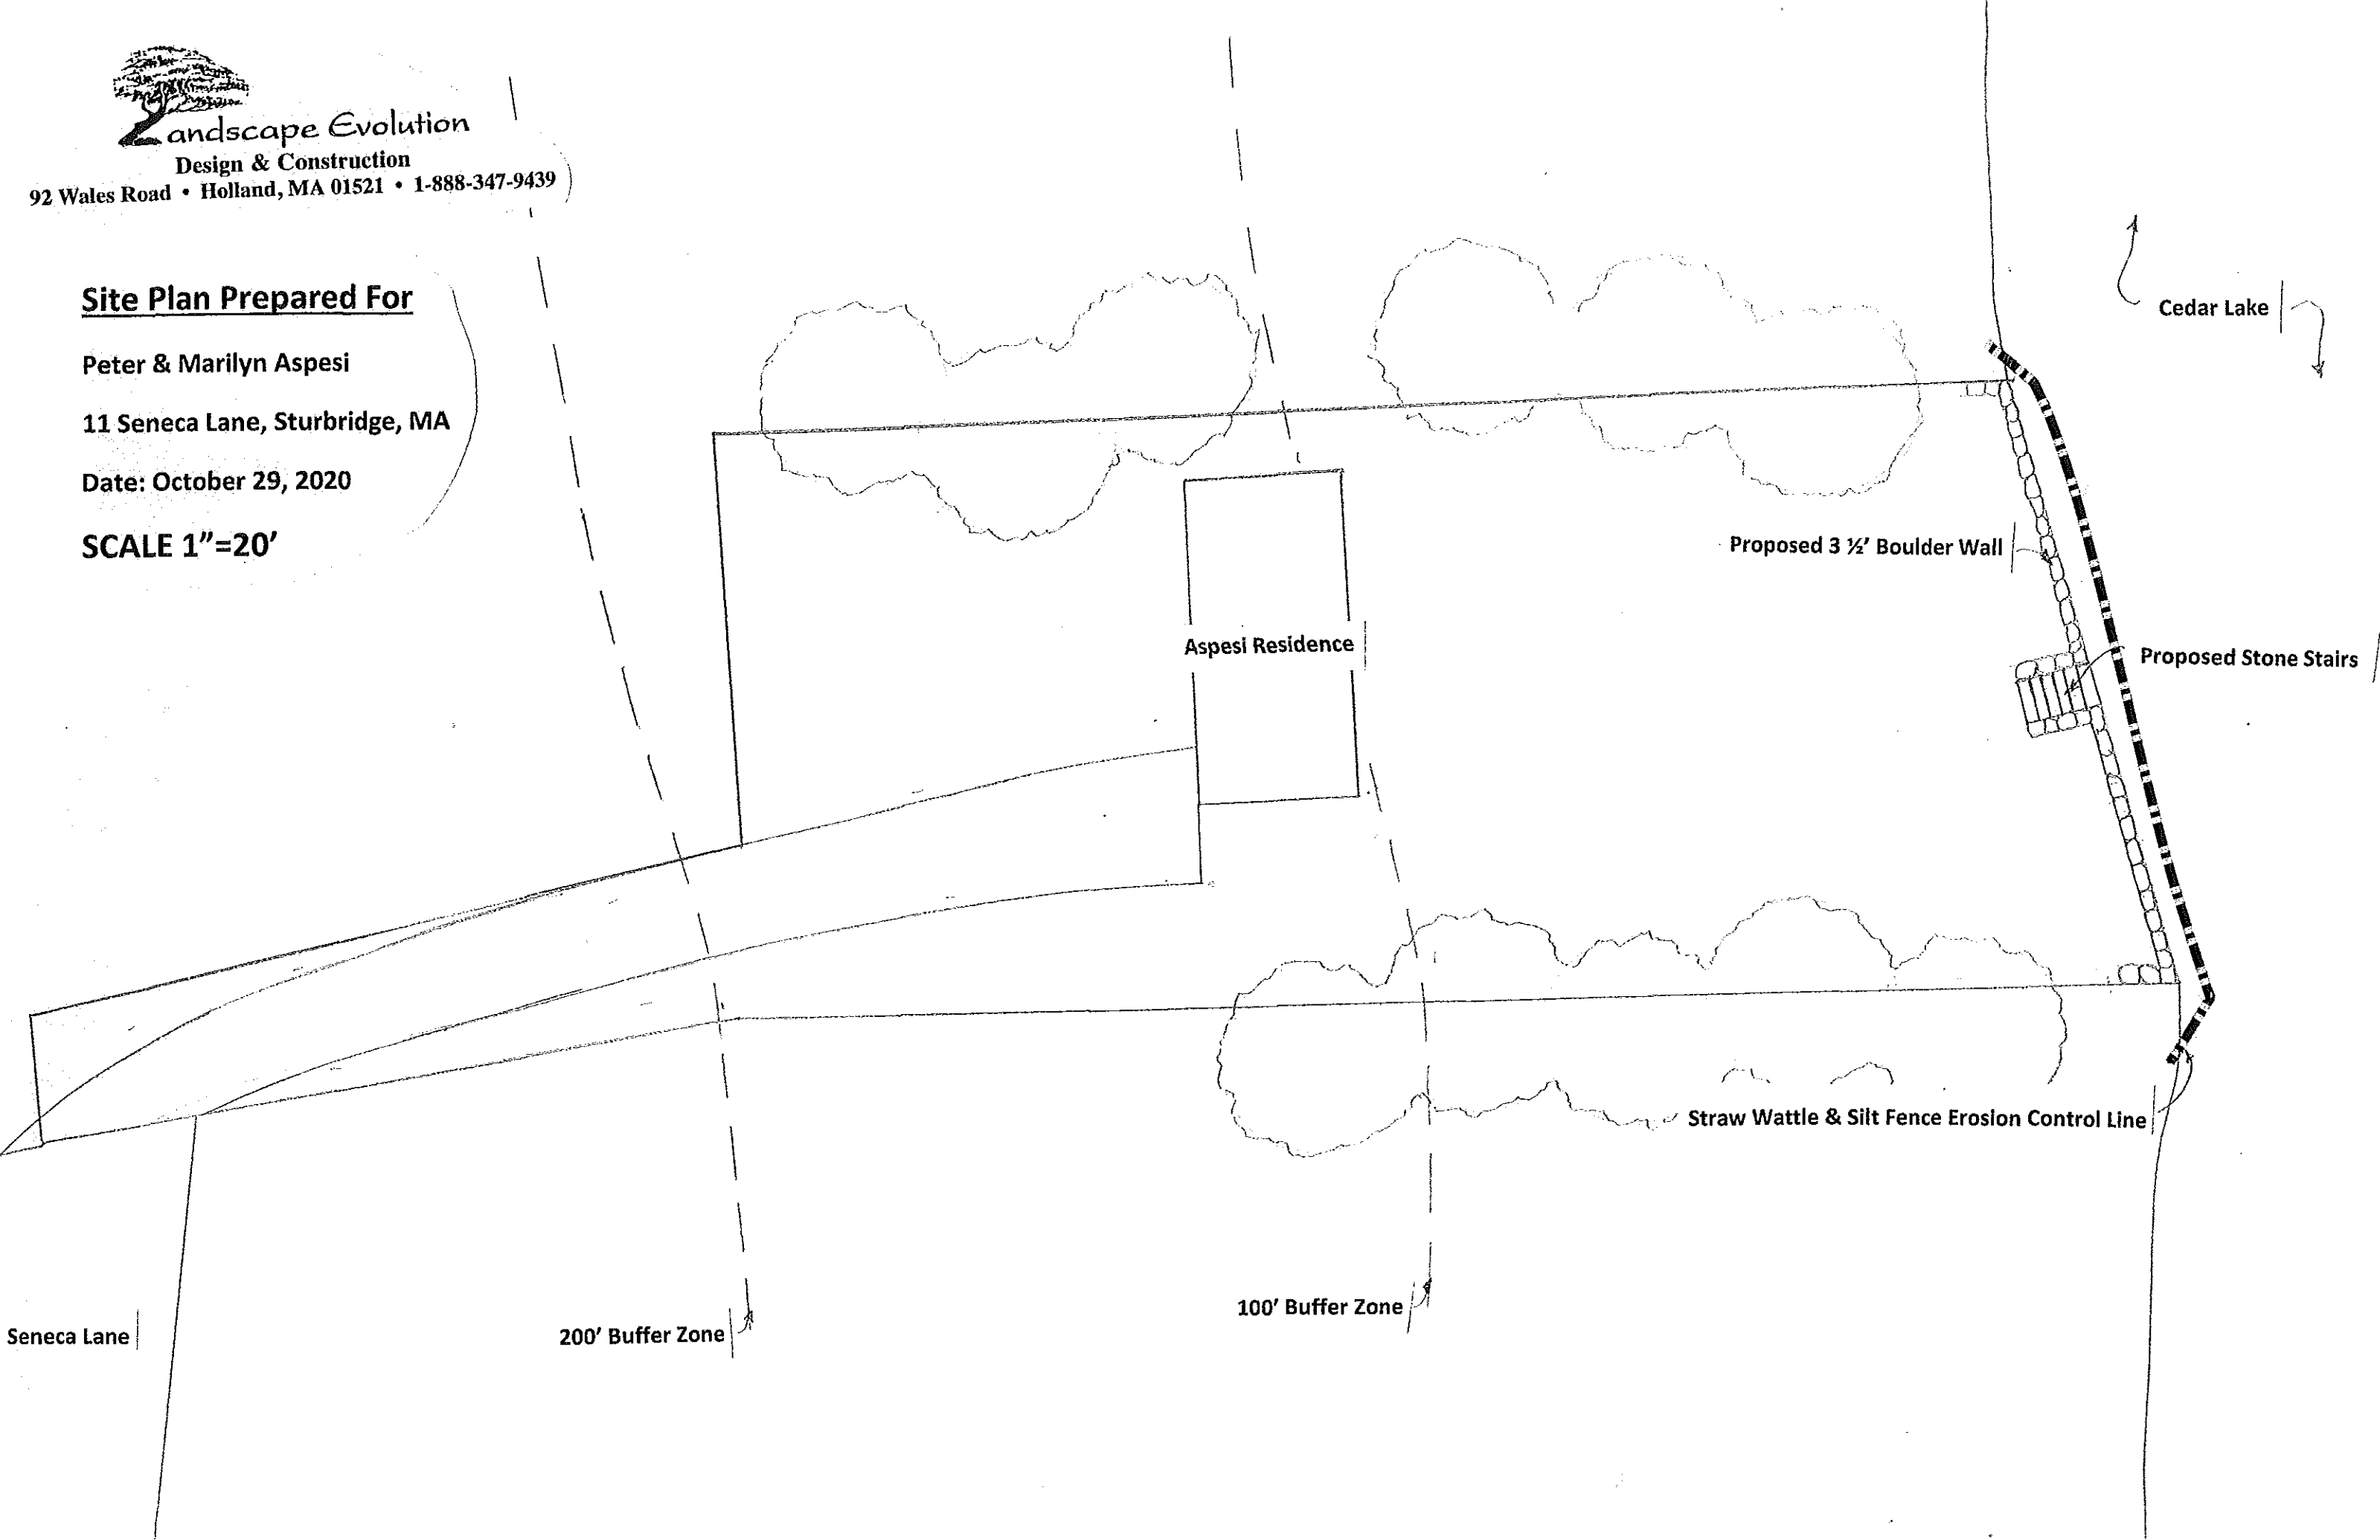

Cedar Lake

Aspesi Residence

Proposed 3 1/2' Boulder Wall

Proposed Stone Stairs

Straw Wattle & Silt Fence Erosion Control Line

100' Buffer Zone

200' Buffer Zone

Seneca Lane