

Caron Road



Landscape Evolution

Design & Construction

92 Wales Road • Holland, MA 01521 • 1-888-347-9439


Site Plan Prepared For

Lauren & James Hennessey

51 Caron Road, Sturbridge, MA

March 10, 2020

Scale 1/8"=1'

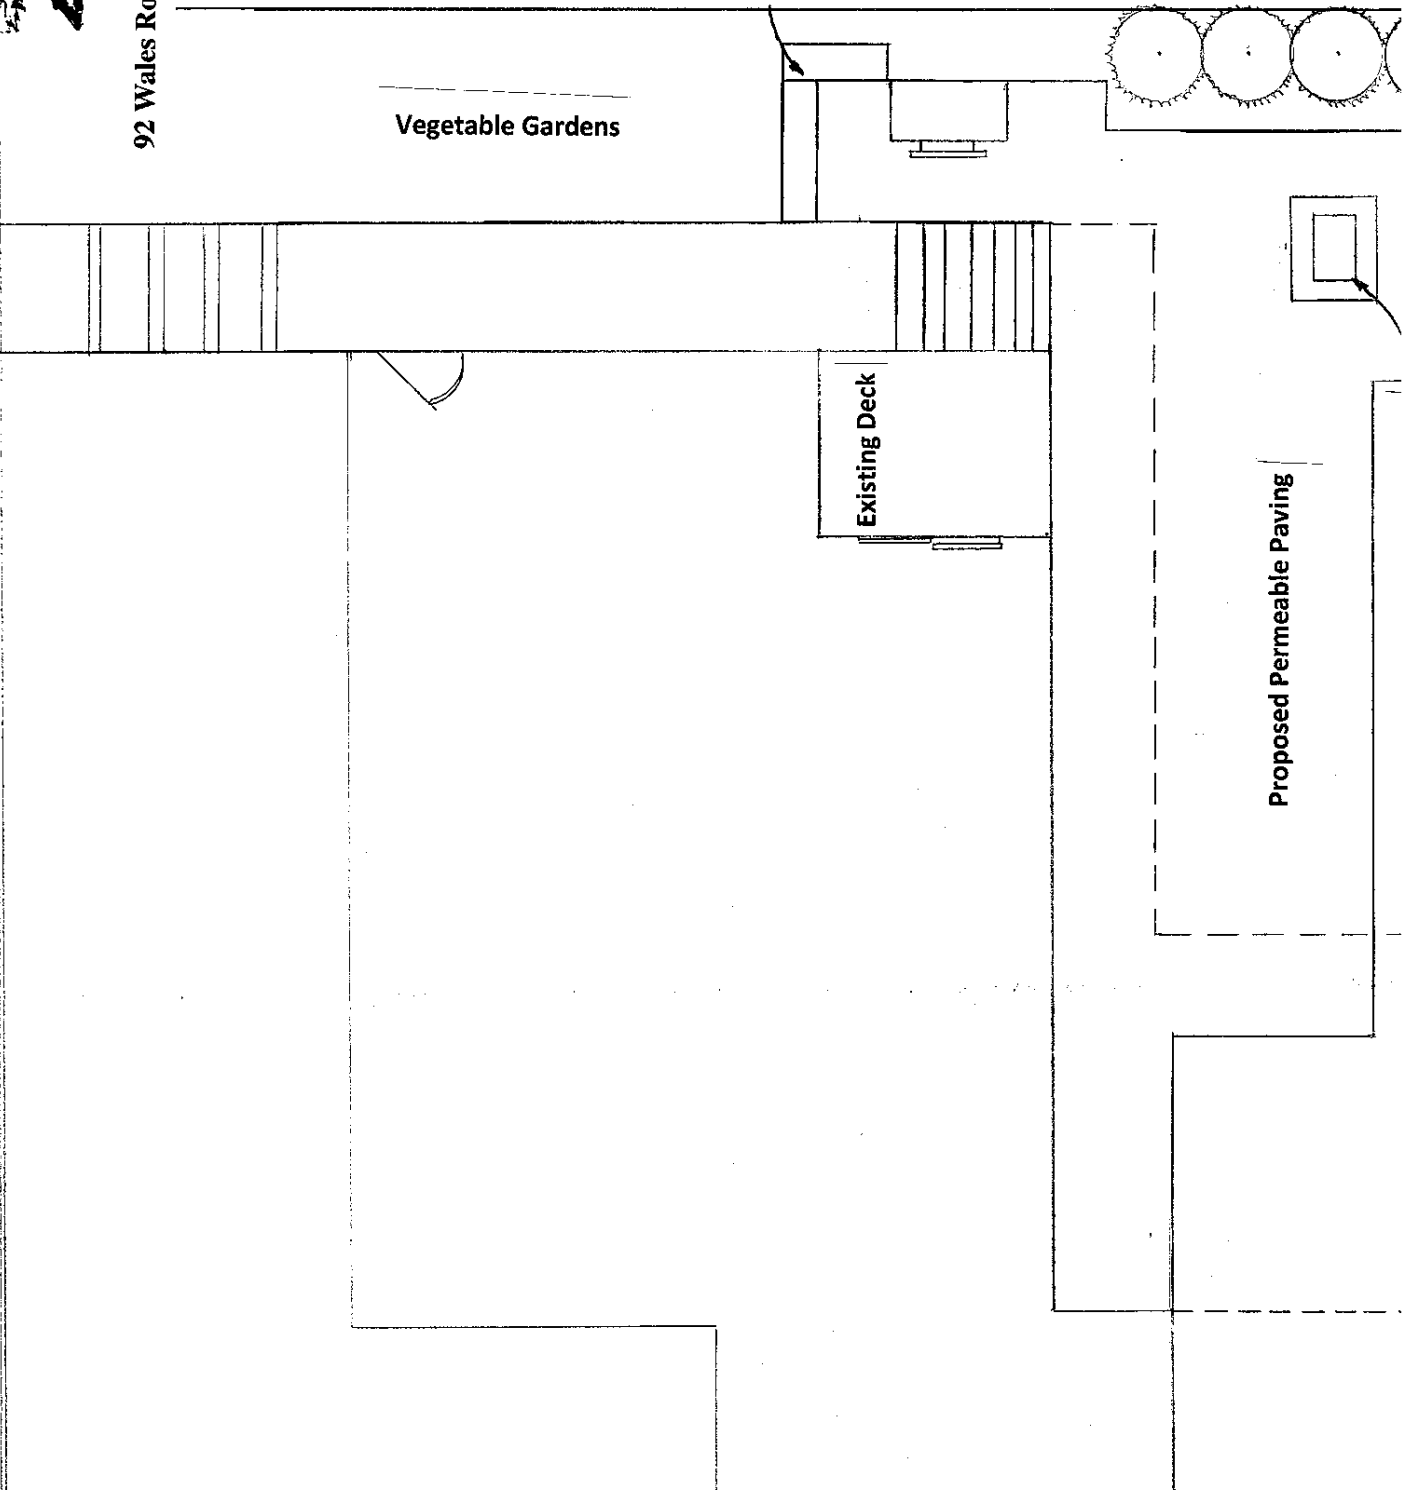

Vegetable Gardens

Existing Deck

Retaining Wall

Proposed Permeable Paving