
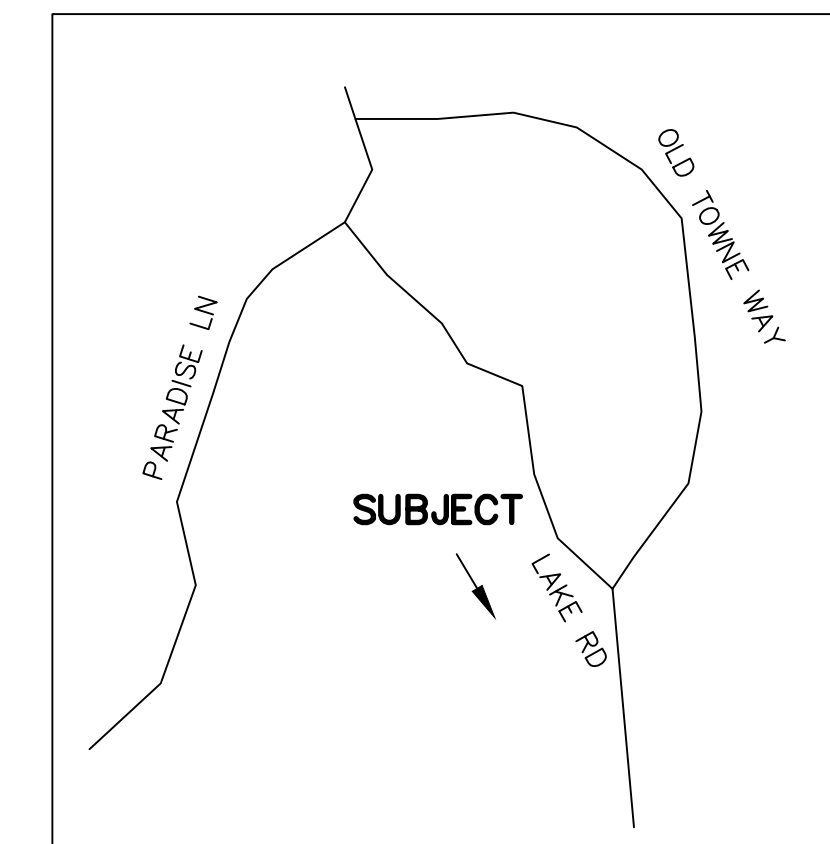


SEQUENCE OF CONSTRUCTION


- INSTALL EROSION CONTROL BARRIERS, INSPECTION BY CONSERVATION COMMISSION REQUIRED BEFORE ANY FURTHER WORK IS DONE.
- INSTALL SITTING WALL, PAVER PATIO, PAVER WALKWAYS AND FIREPIT.
- EROSION CONTROLS TO REMAIN IN PLACE AND FUNCTIONAL UNTIL FINAL INSPECTION BY THE CONSERVATION COMMISSION HAS COMMENCED

SYMBOL KEY




MONUMENT	□	BITUMINOUS	BIT.
IRON PIPE	○	CONCRETE	CONC.
DRAIN MANHOLE	○ DMH	INVERT	INV.
ELECTRIC MANHOLE	○ EMH	REINFORCED CONCRETE PIPE	RCP
CATCH BASIN	□ CB	POLYVINYL CHLORIDE PIPE	PVC
UTILITY POLE	○ U	HIGH DENSITY PLASTIC	HDPE
GUY WIRE	○ GUY	IRON PIPE	I.P.
BENCH MARK	○ BM	FOUND	FND.
CHAIN LINK FENCE	— x —	BOLLARD	BOL.
WOOD / STOCKADE FENCE	— a —	SEWER MANHOLE	SMH
DRAIN LINE	— D —	DRAINAGE MANHOLE	DMH
OVERHEAD WIRES	— OHW —	WATER GATE	WG
CONTOUR 5' INTERVAL	— 5' —	HYDRANT	HYD.
CONTOUR 1' INTERVAL	— 1' —	UTILITY POLE	UP
x 69.33'	SPOT GRADE	GUY WIRE	GUY

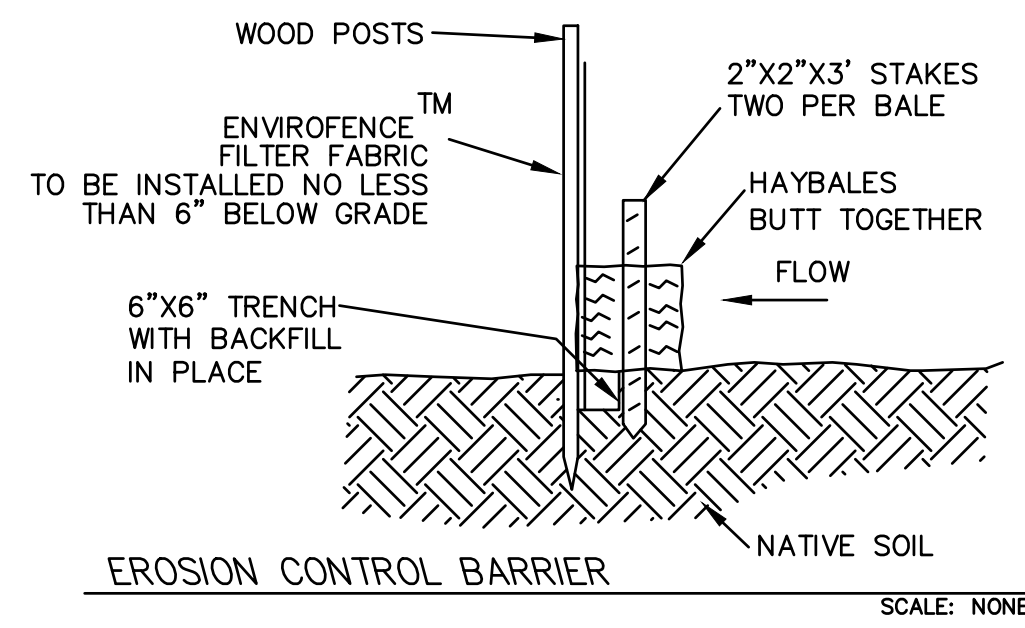

LOT LOCUS:
SCALE: N.T.S.

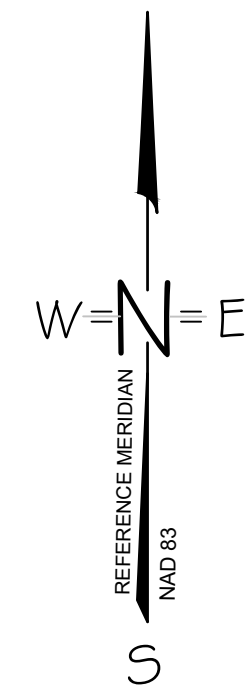


Big Alum Pond
Water El. 89.3'
(Assumed Datum)
Flood Zone X
Map 25027C0763E
Dated 7-4-2011

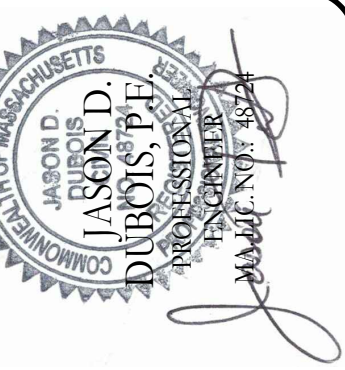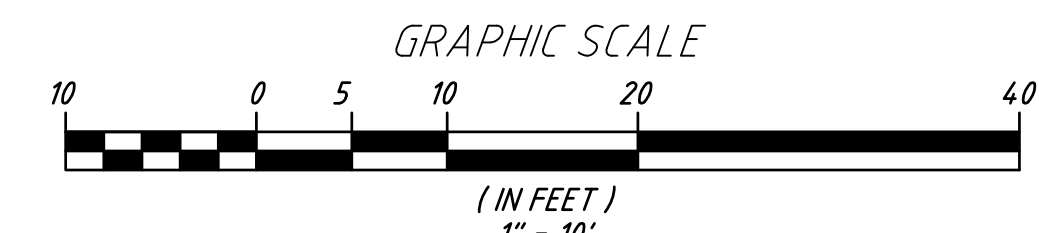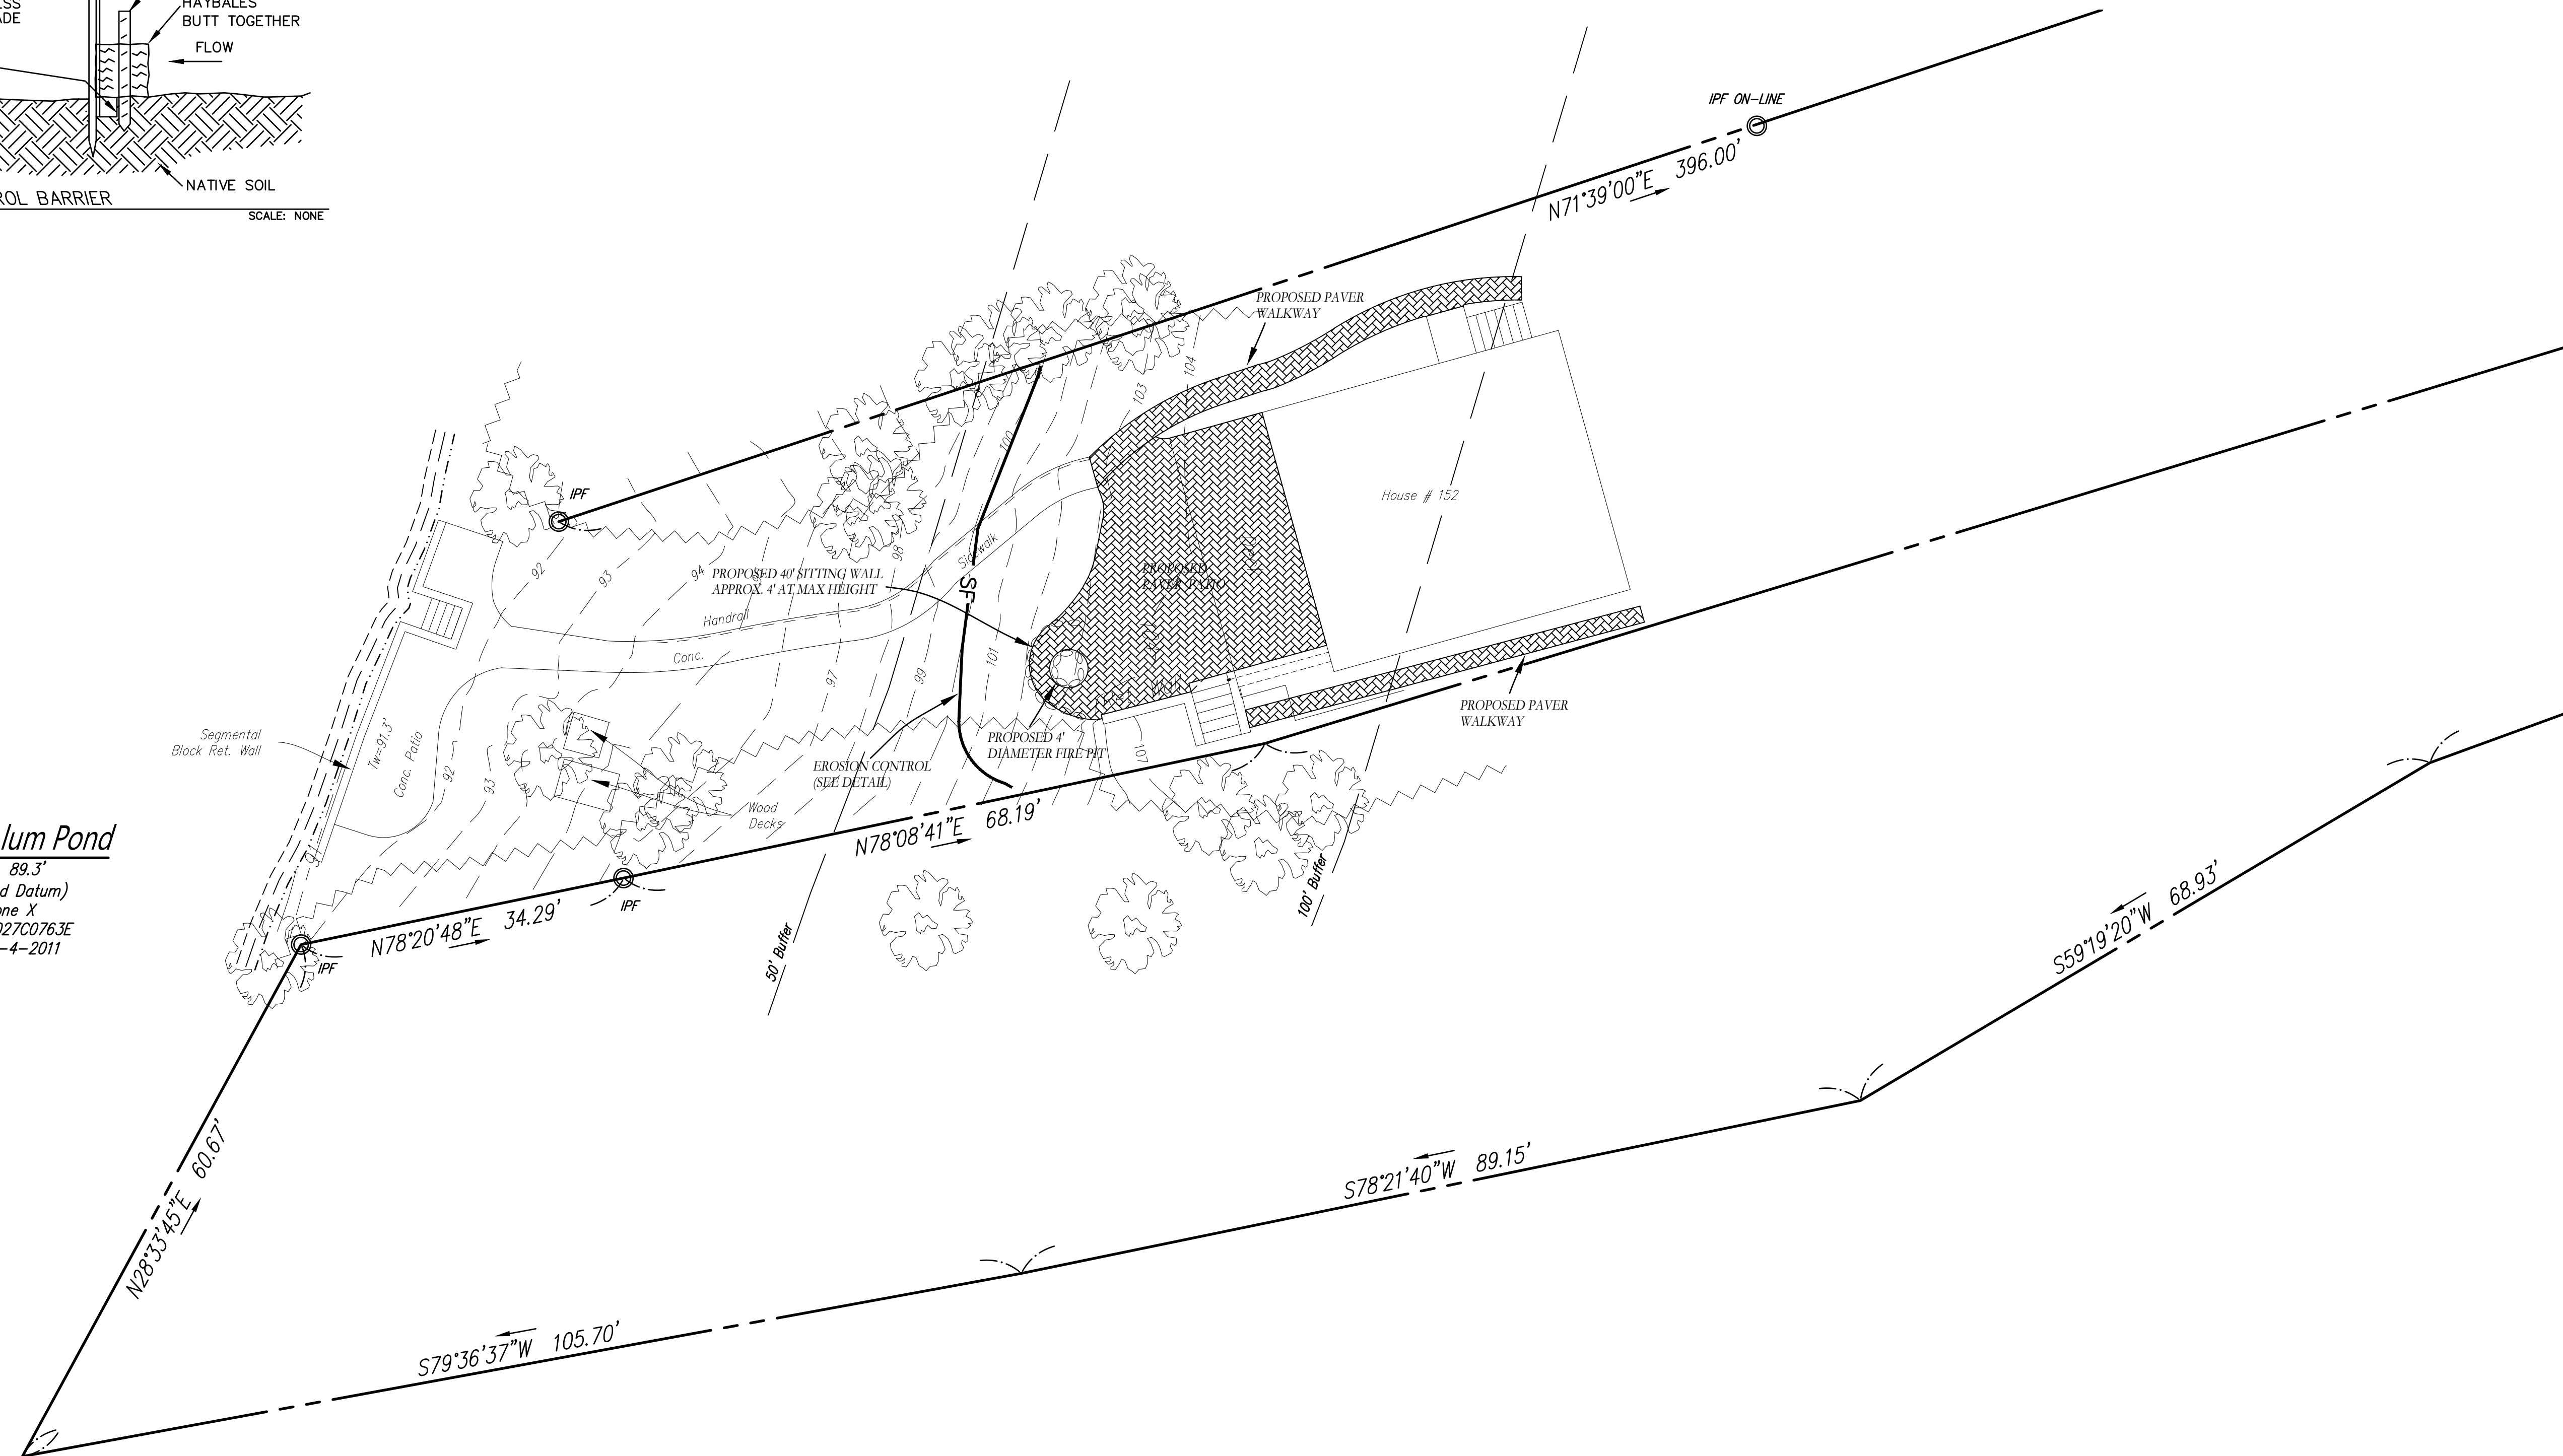

JEREMY S. CROTEAU, P.L.S.
PROFESSIONAL LAND SURVEYOR
M.A.L.I.C. NO. 4872

NO.	DATE	REVISION

NORTH


 DOUGLAS CONSTRUCTION SERVICES, INC.
 508-769-6650
 508-341-2127
 CONSULTANTS IN THE REGION

CLIENT: CHARLES CALLAHAN
 P.O. BOX 110
 FISKDALE, MA 01518
 CONSERVATION COMMISSION PLAN
 SITE ADDRESS: 152 Lake Rd
 Sturbridge, MA
 DRAWN BY: JDD
 CK'D BY: JDD
 DATE: 7-13-20
 PROJECT #: 20-146
 SCALE: 1"=10'
 REV #: 0
 DWG. NO.: S-1