







--	--	--	--	--	--	--	--	--	--	--	--	--	--	--	--	--	--	--

**Buchanan Residence**

**Floor Plan Views**

Drawn by MTH  
 Date: 07.05.23  
 Scale: 1/4"=1'-0"

68 Paradise Road  
 Sturbridge, MA

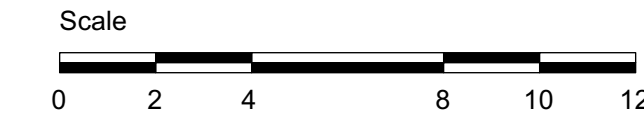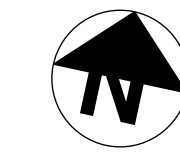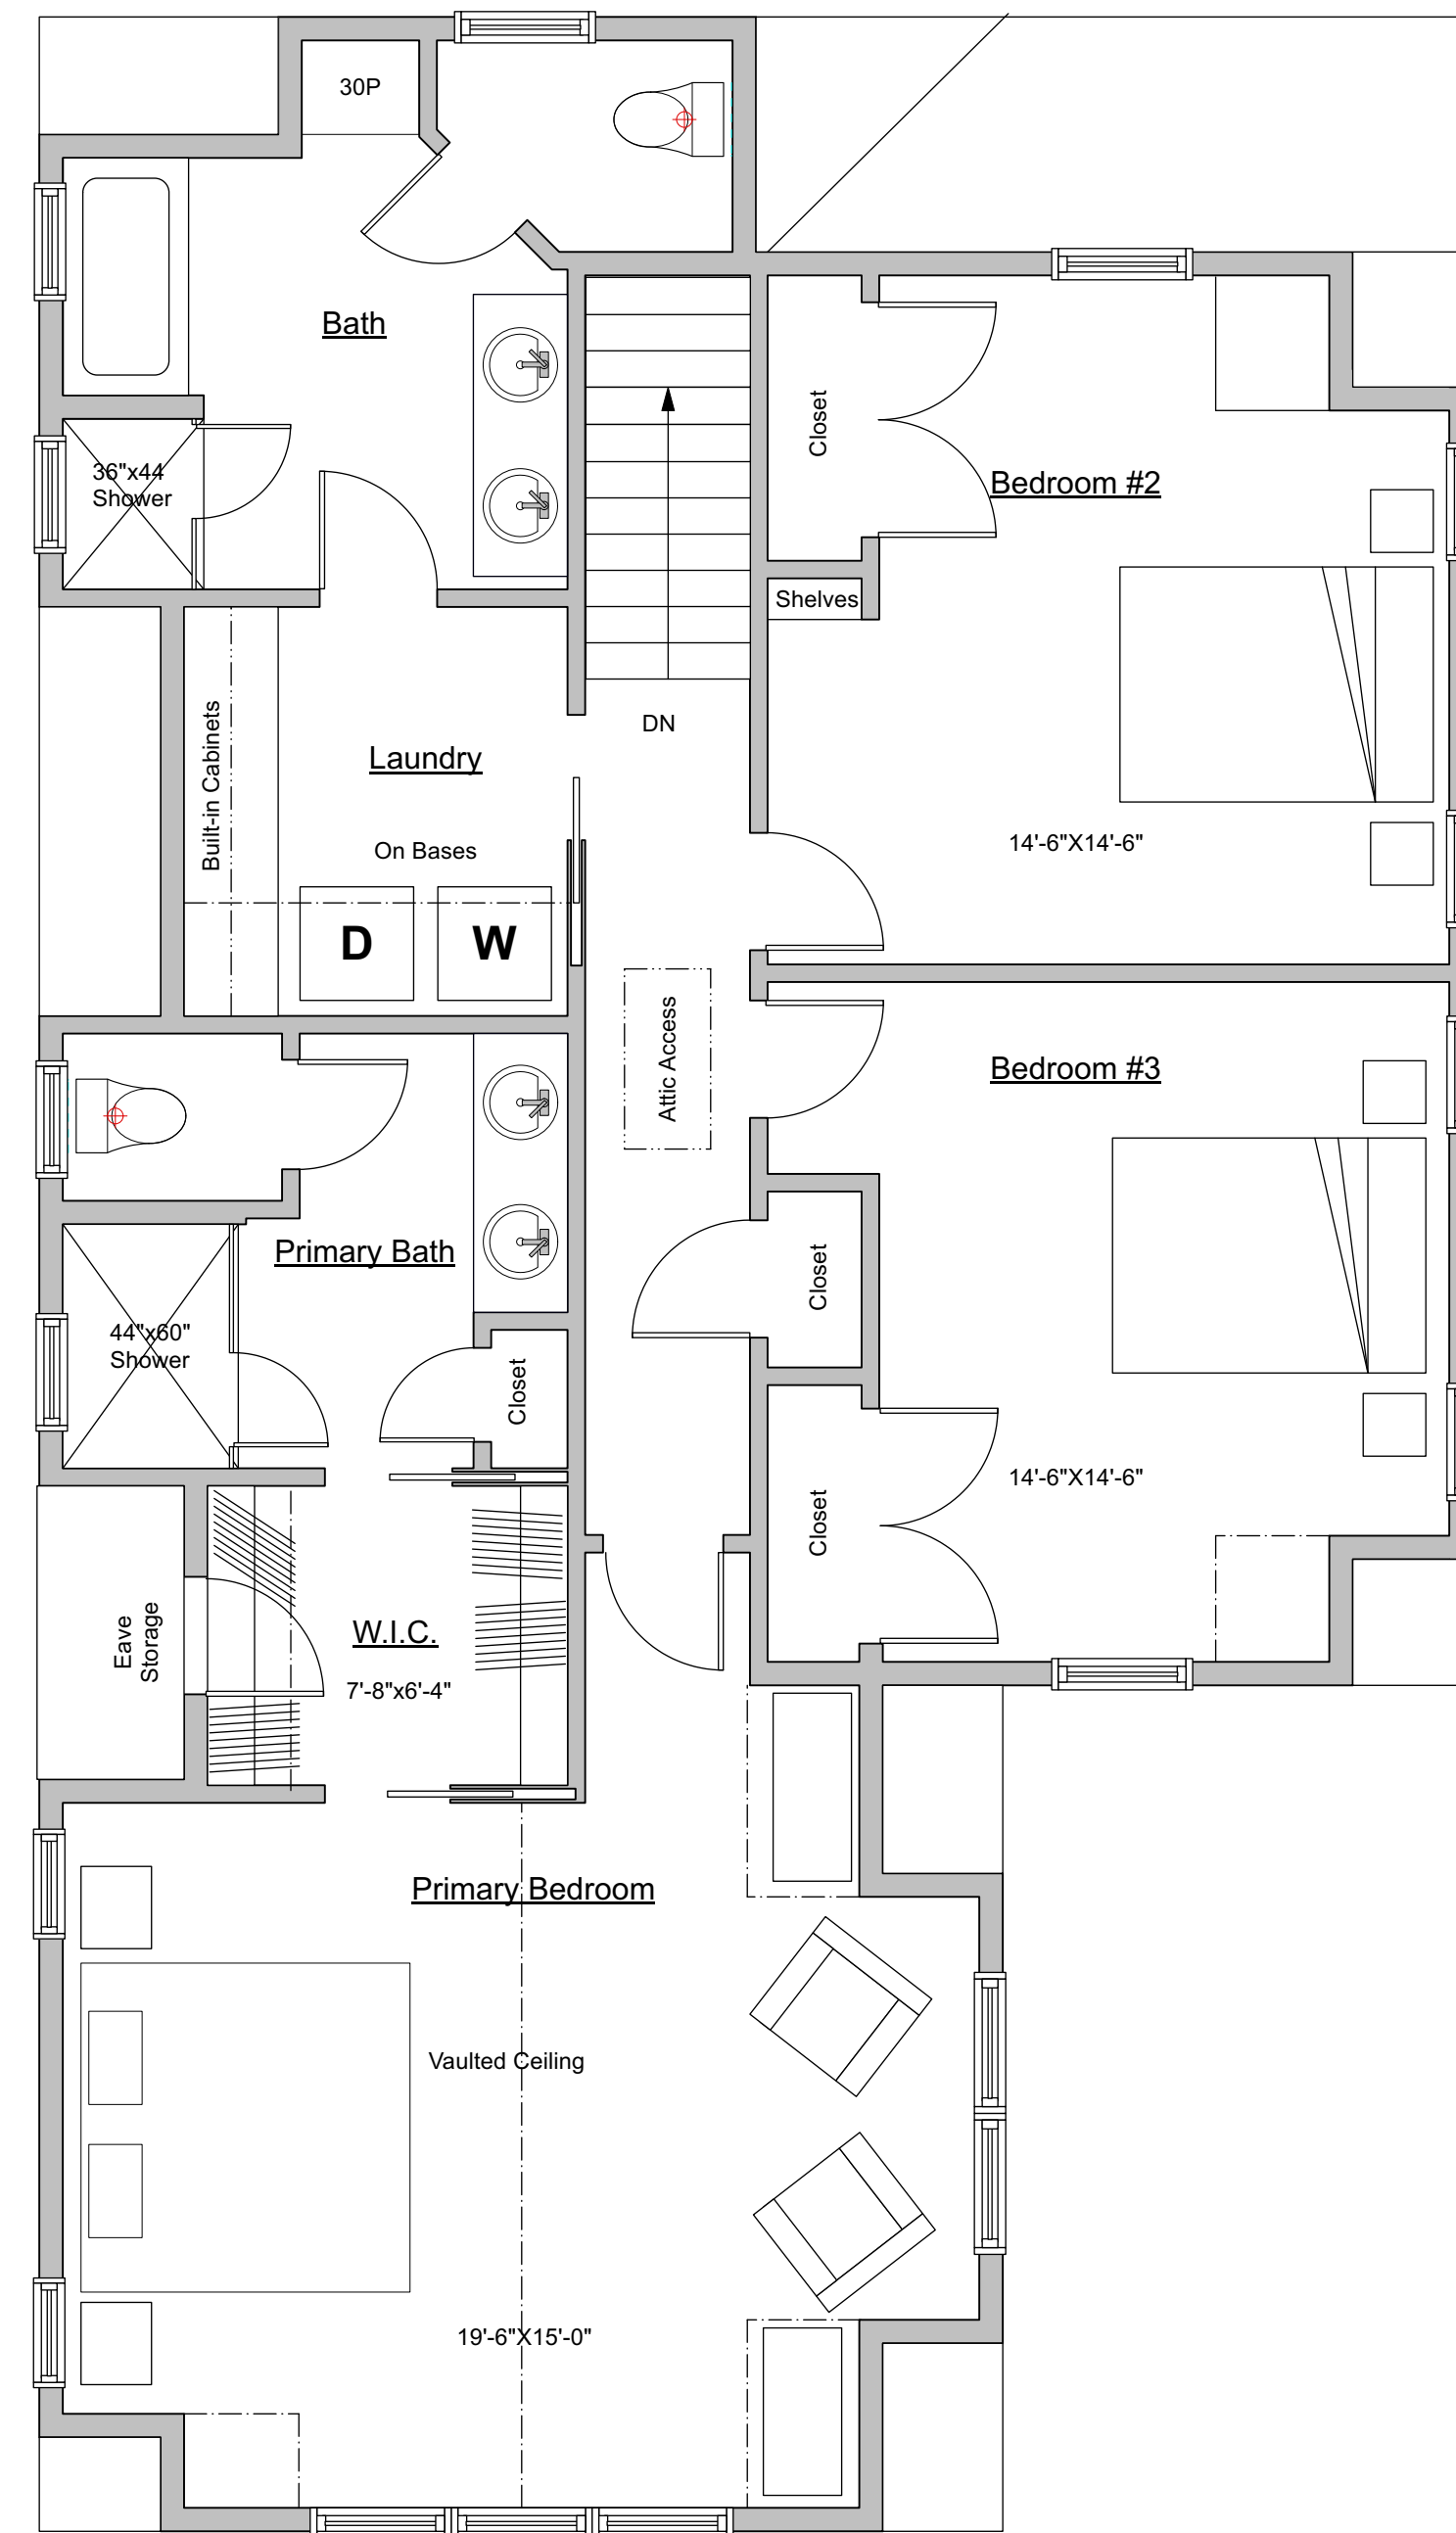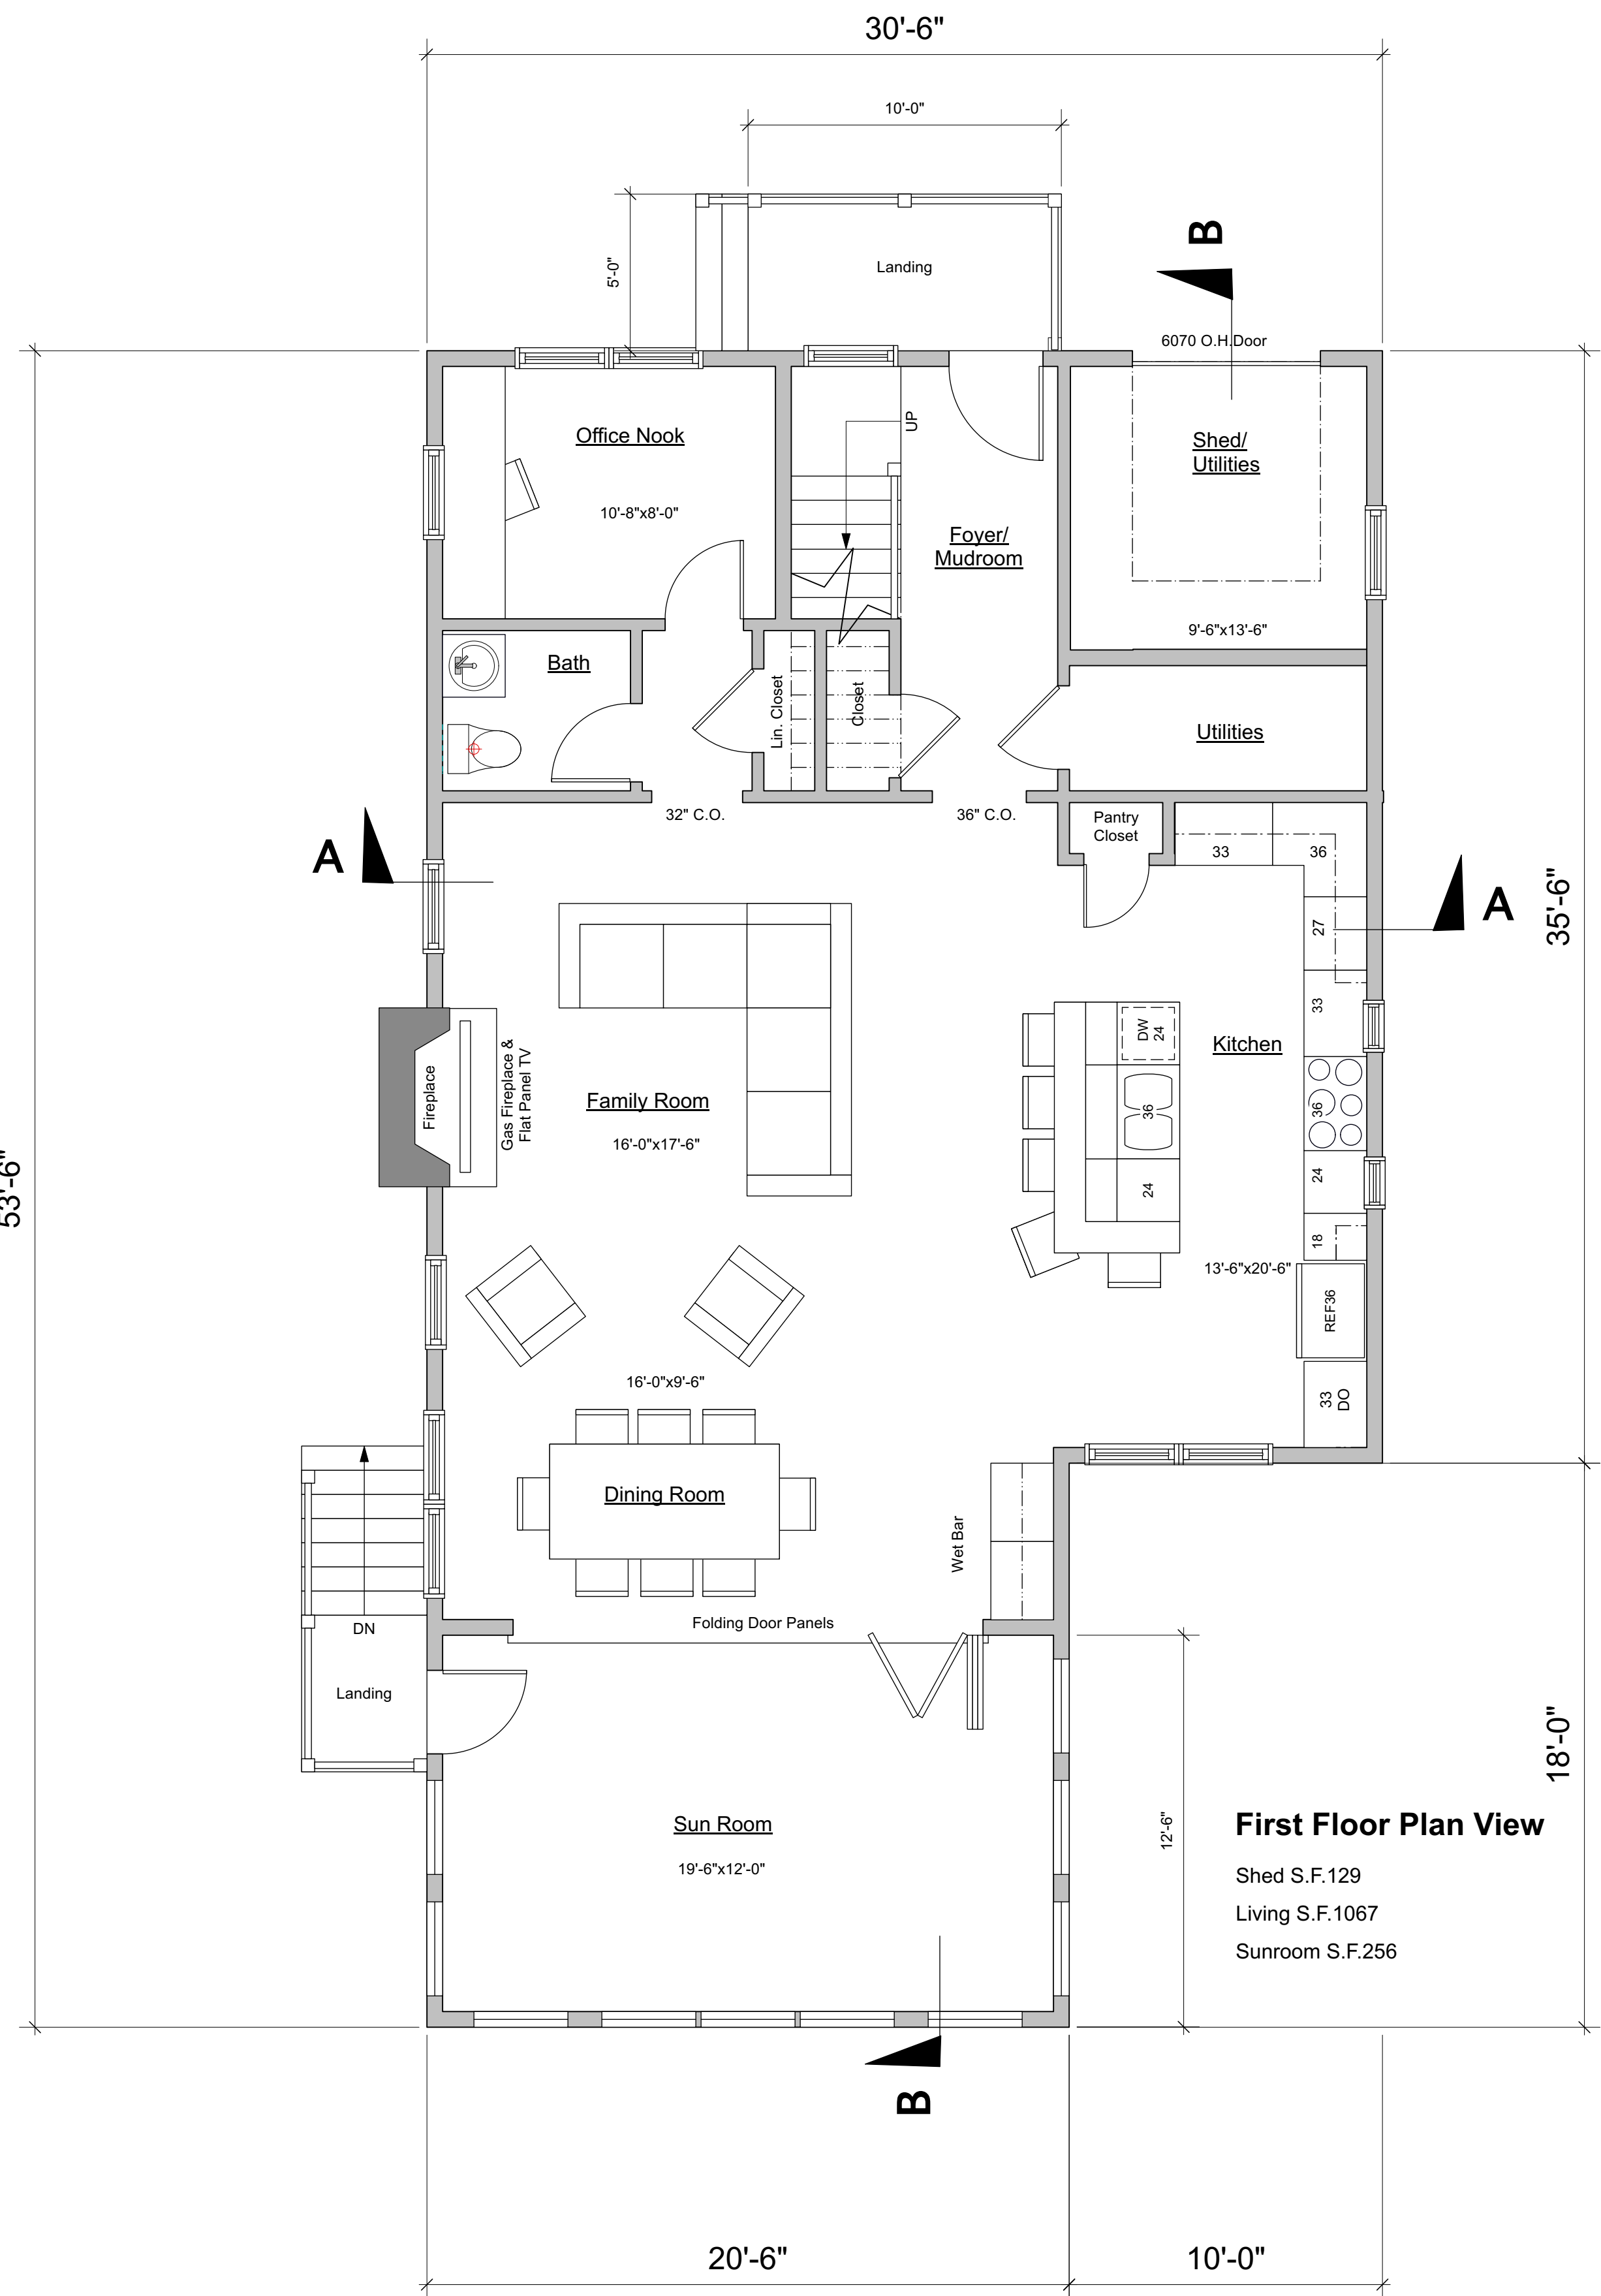

North (Street) Elevation



West Elevation




Average Grade

South (Lake) Elevation



East Elevation

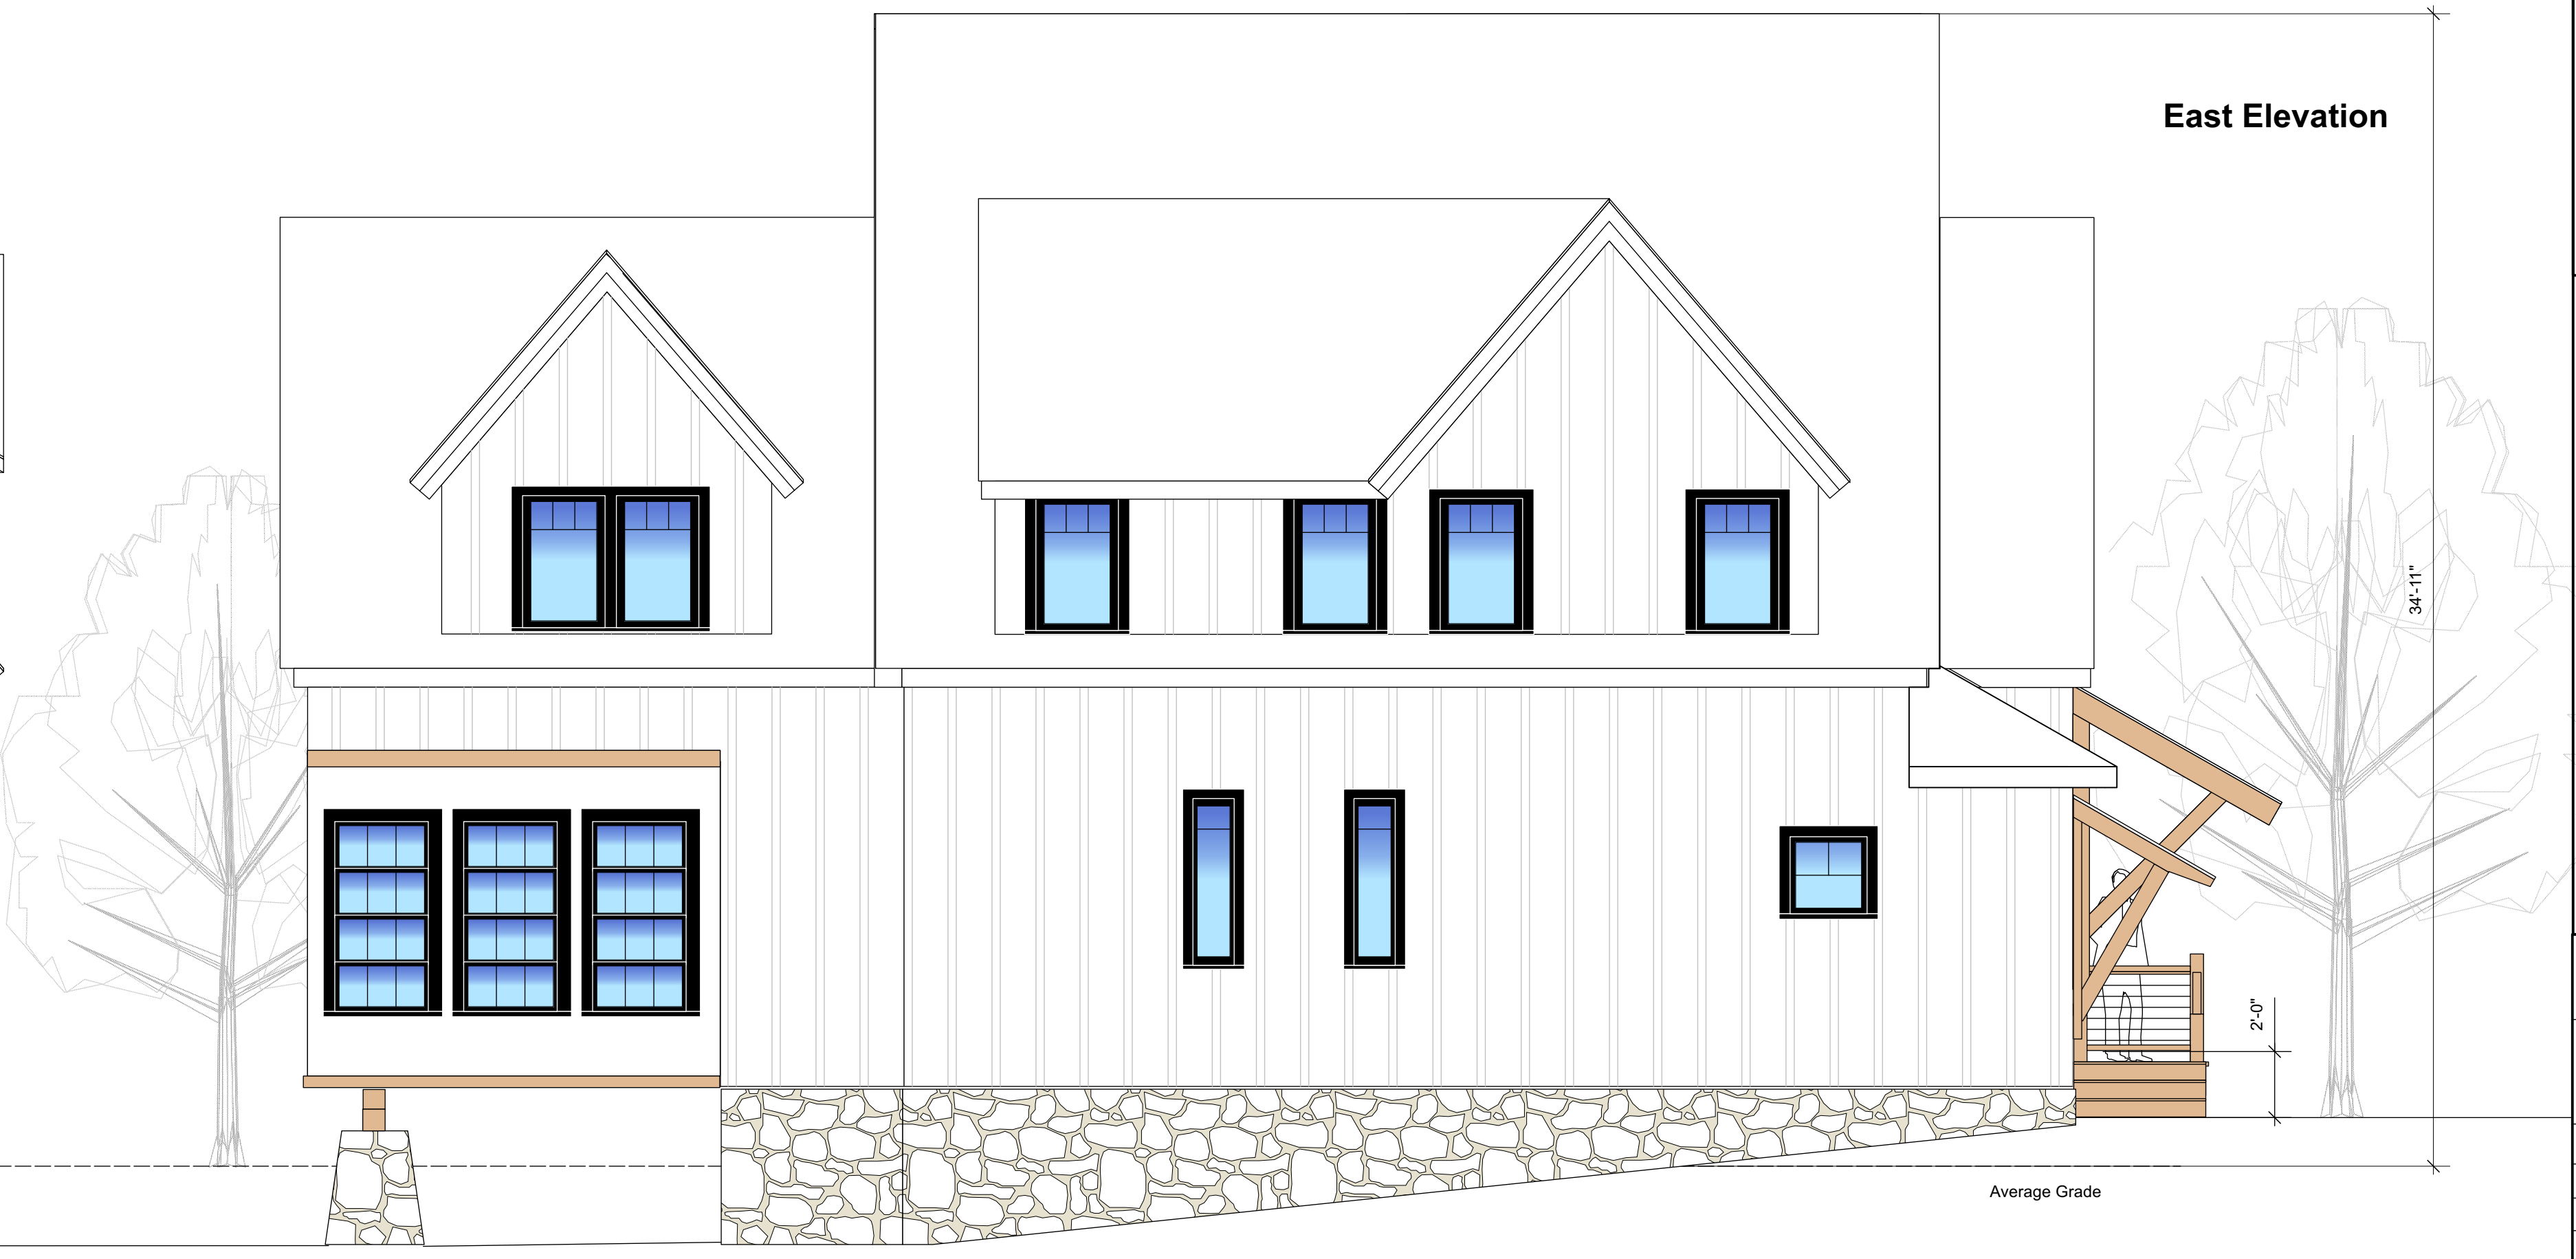

Average Grade



Approved: \_\_\_\_\_  
 Date: \_\_\_\_\_

**Buchanan  
 Residence**


**Exterior  
 Elevations**

Drawn by MTH  
 Date: 07.05.23  
 Scale: 1/4" = 1'-0"


**68 Paradise Road  
 Sturbridge, MA**

**C-2**

**Section AA**

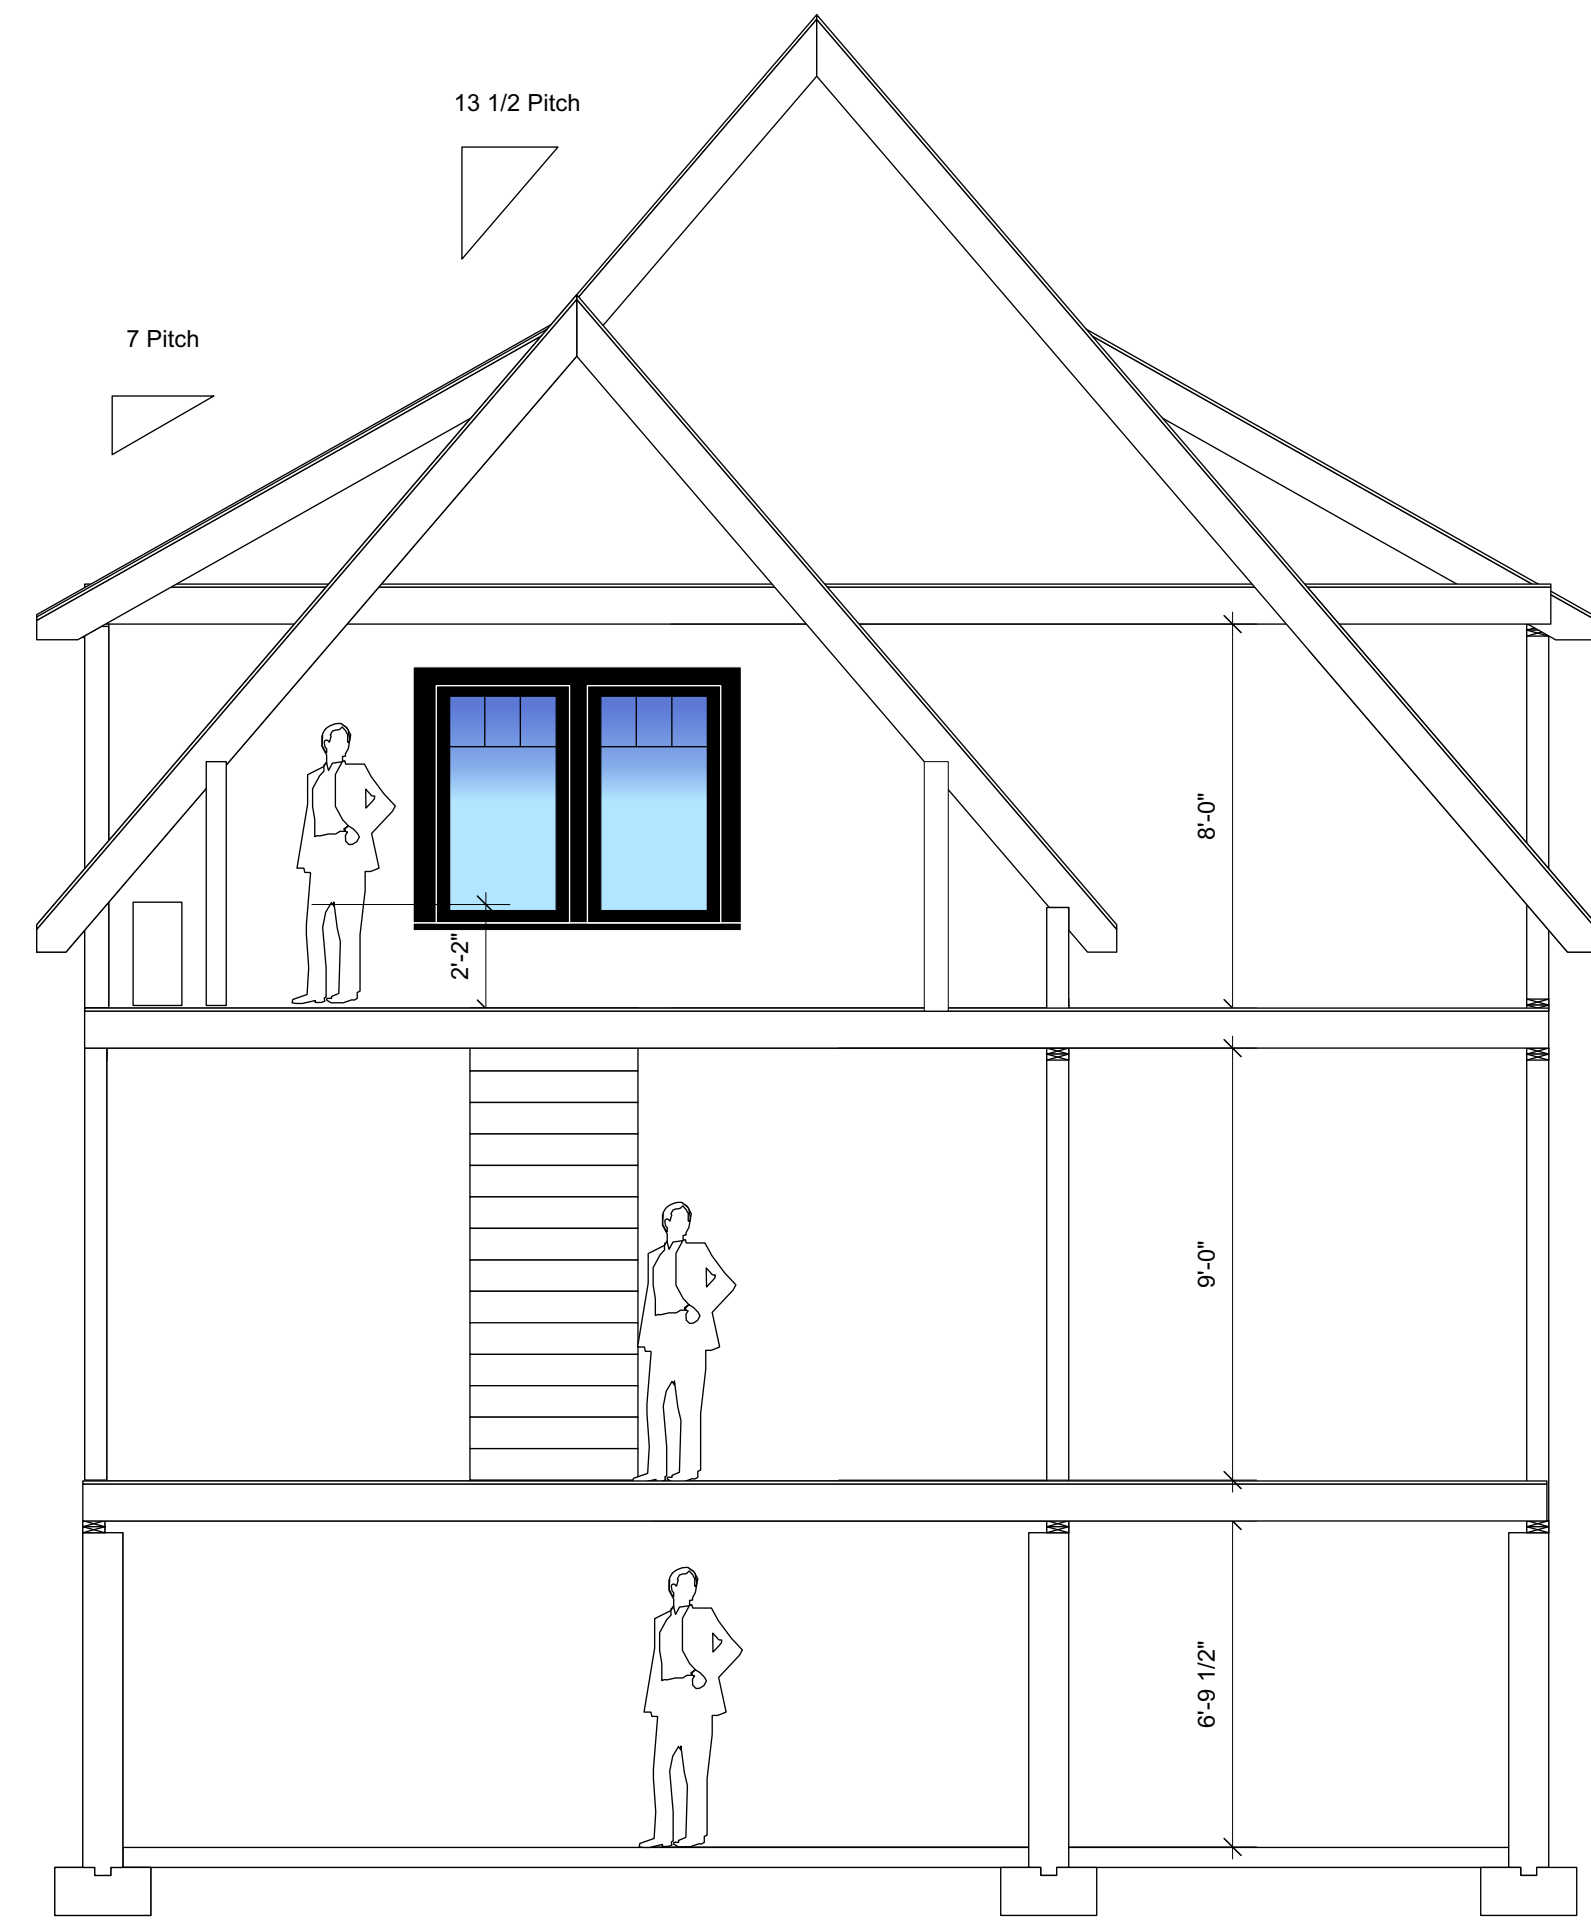

**Section BB**

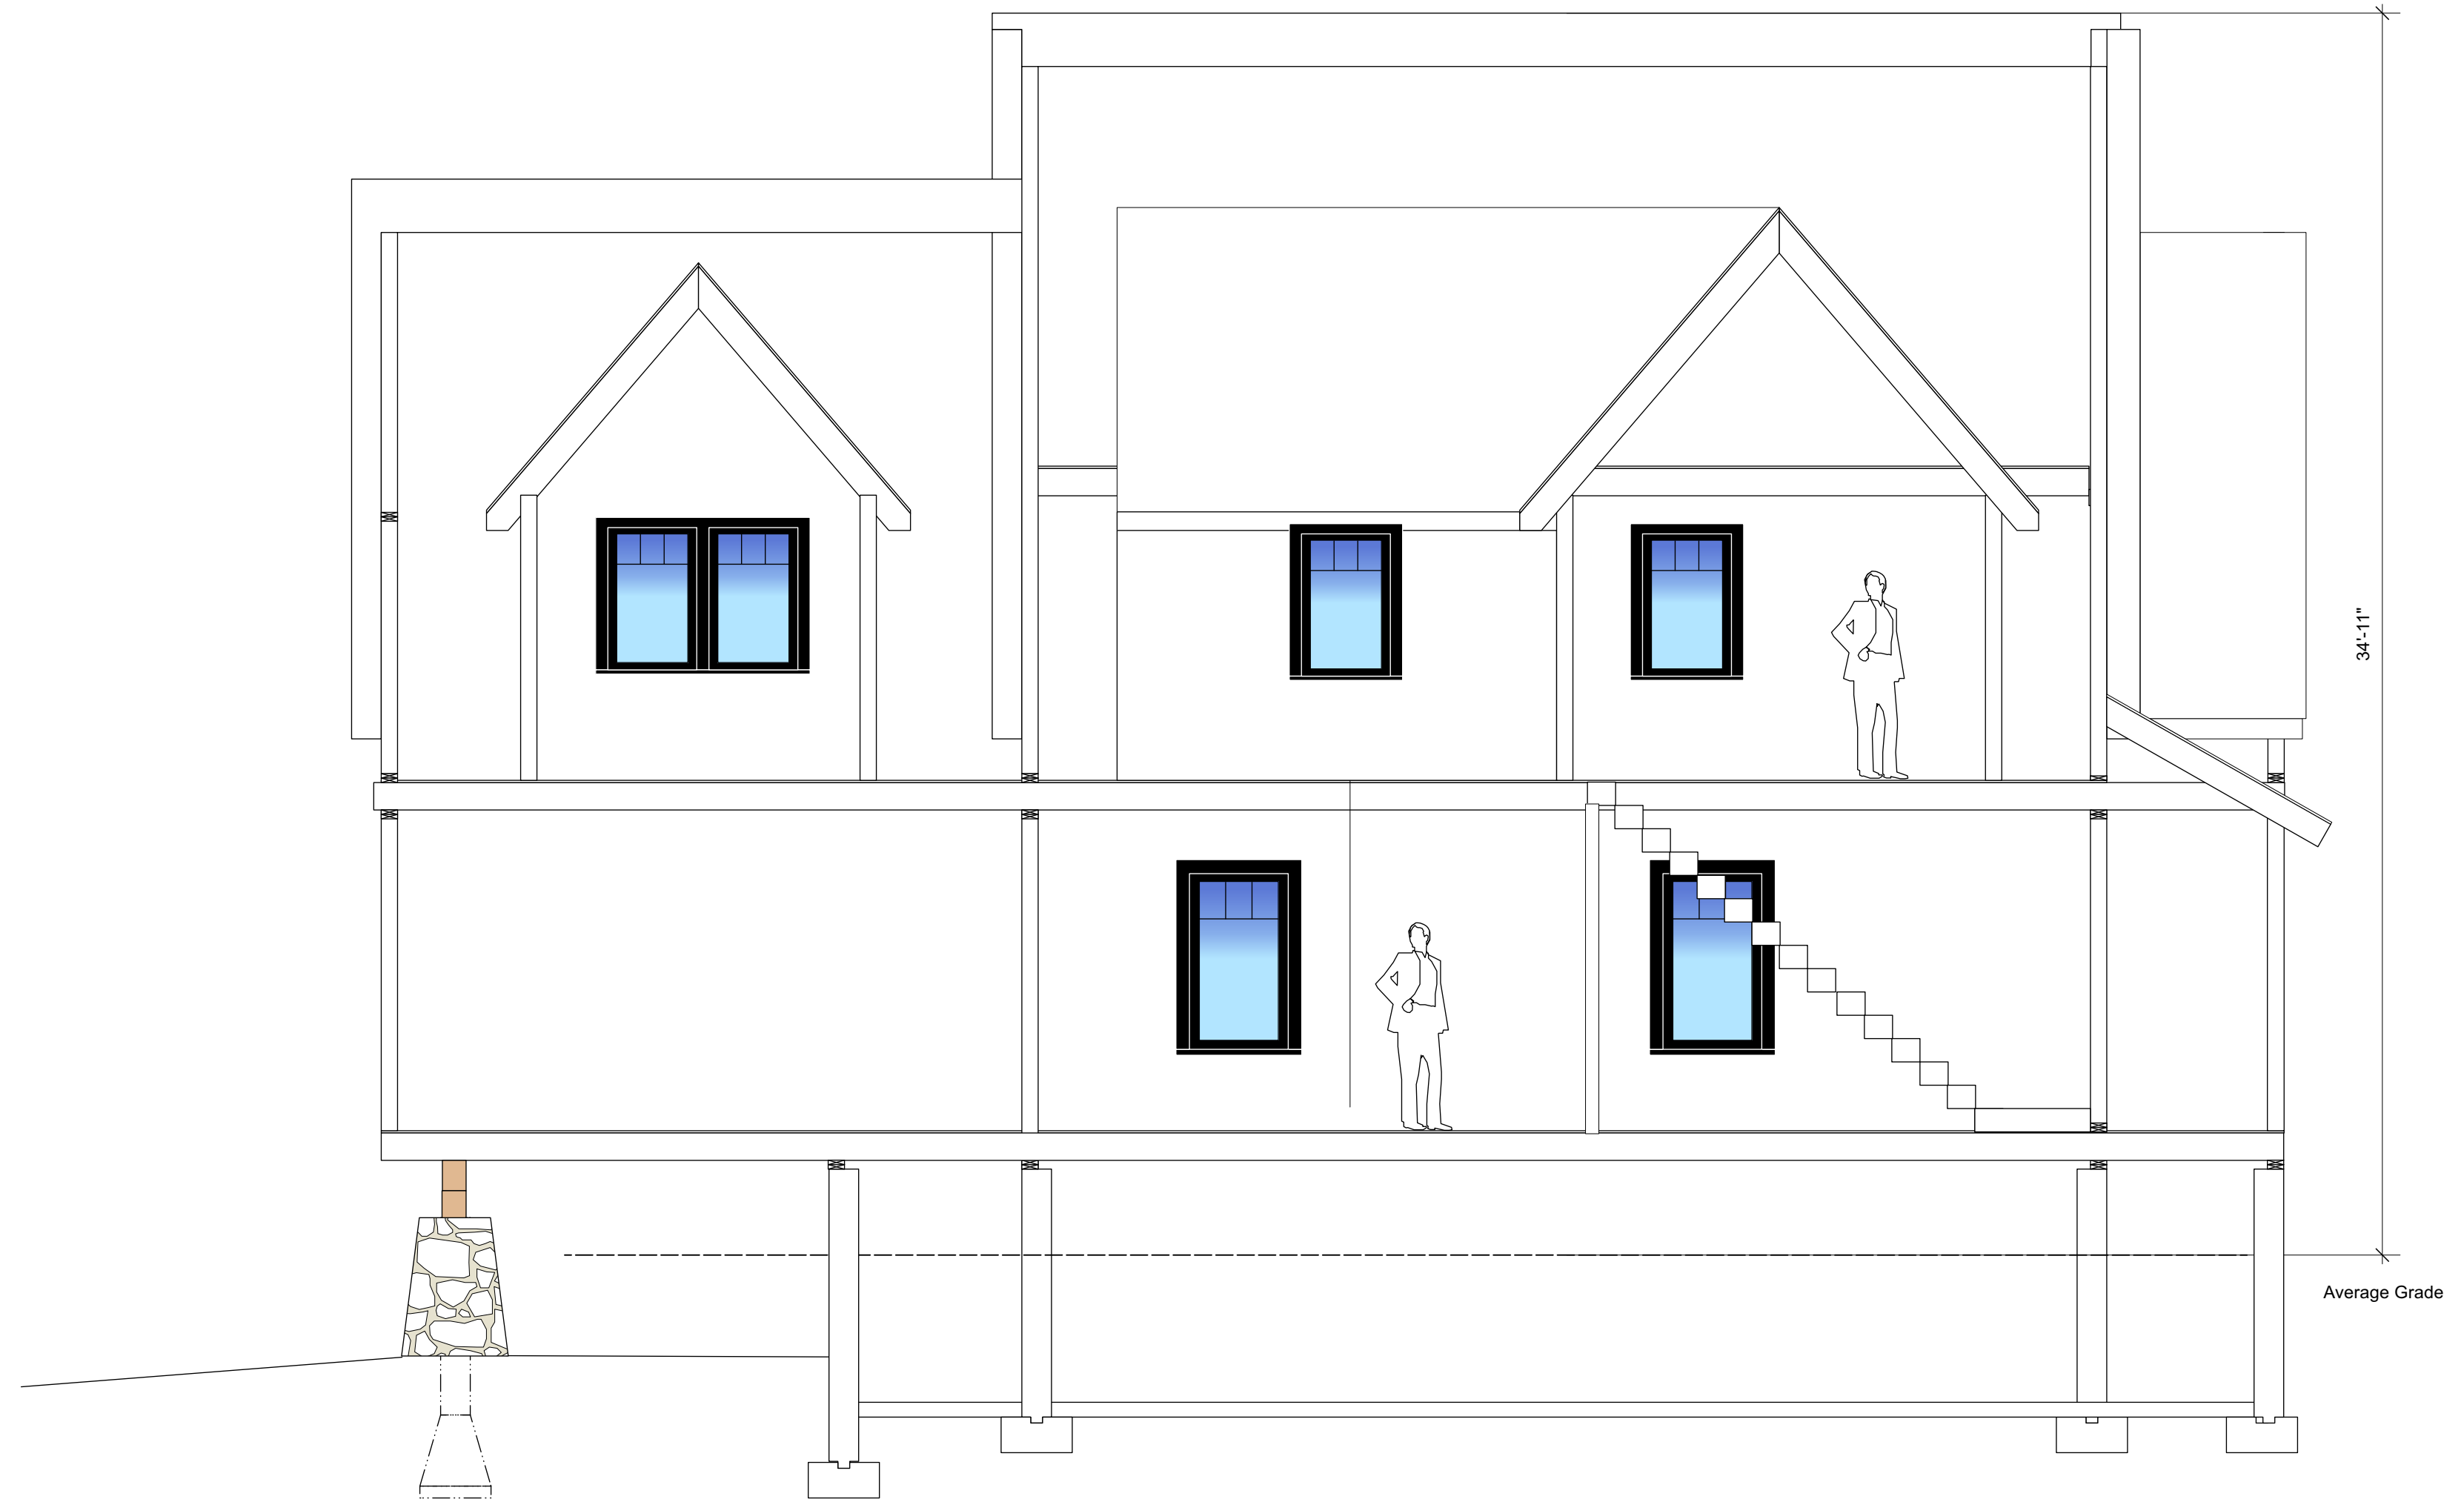

**MICHAEL HALLY DESIGN, INC.**  
 7 Olde Coach Road  
 Westborough, MA 01581  
 508.574.6912 phone  
 www.michaelhallydesign.com



Date:

Approved:

**Buchanan  
 Residence**

**Sections**

Drawn by MTH

Date: 07.05.23

Scale: 1/4"=1'0"

**68 Paradise Road  
 Sturbridge, MA**

**C-3**