


PROJECT NO : NBL-1446


SEAL :

 DATE :

CONSULTANT :


CLIENT :


KEY PLAN :

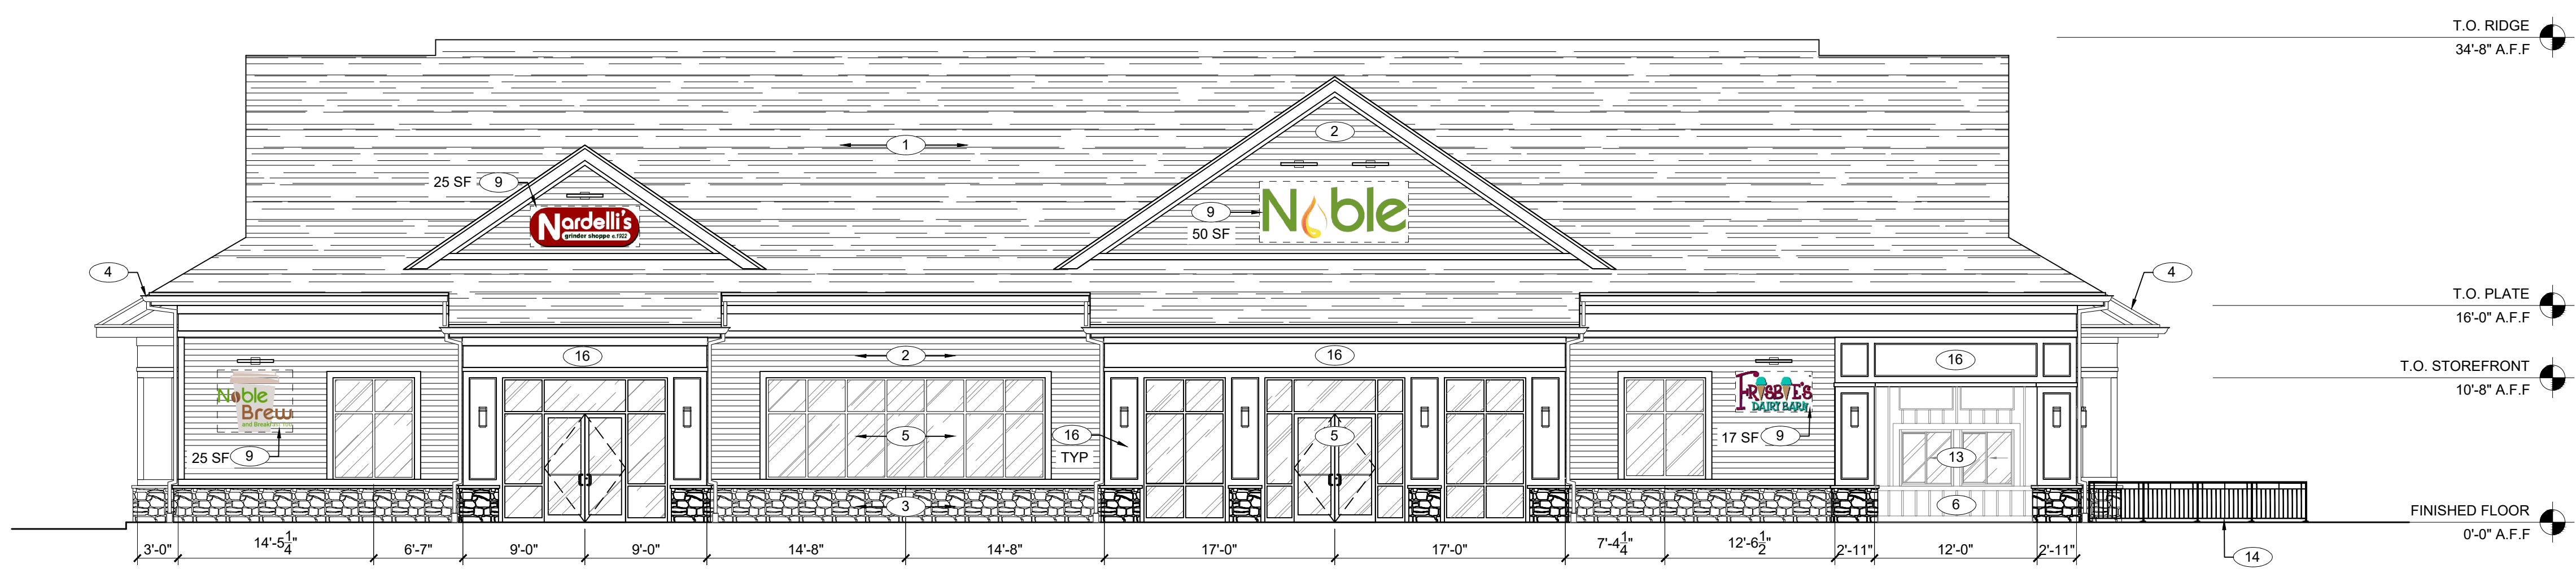
PROJECT LOCATION :
 CHARLTON ROAD
 (ROUTE 20)
 STURBRIDGE, MA
 01566




FRONT ELEVATION 1/8"=1'-0" **1**

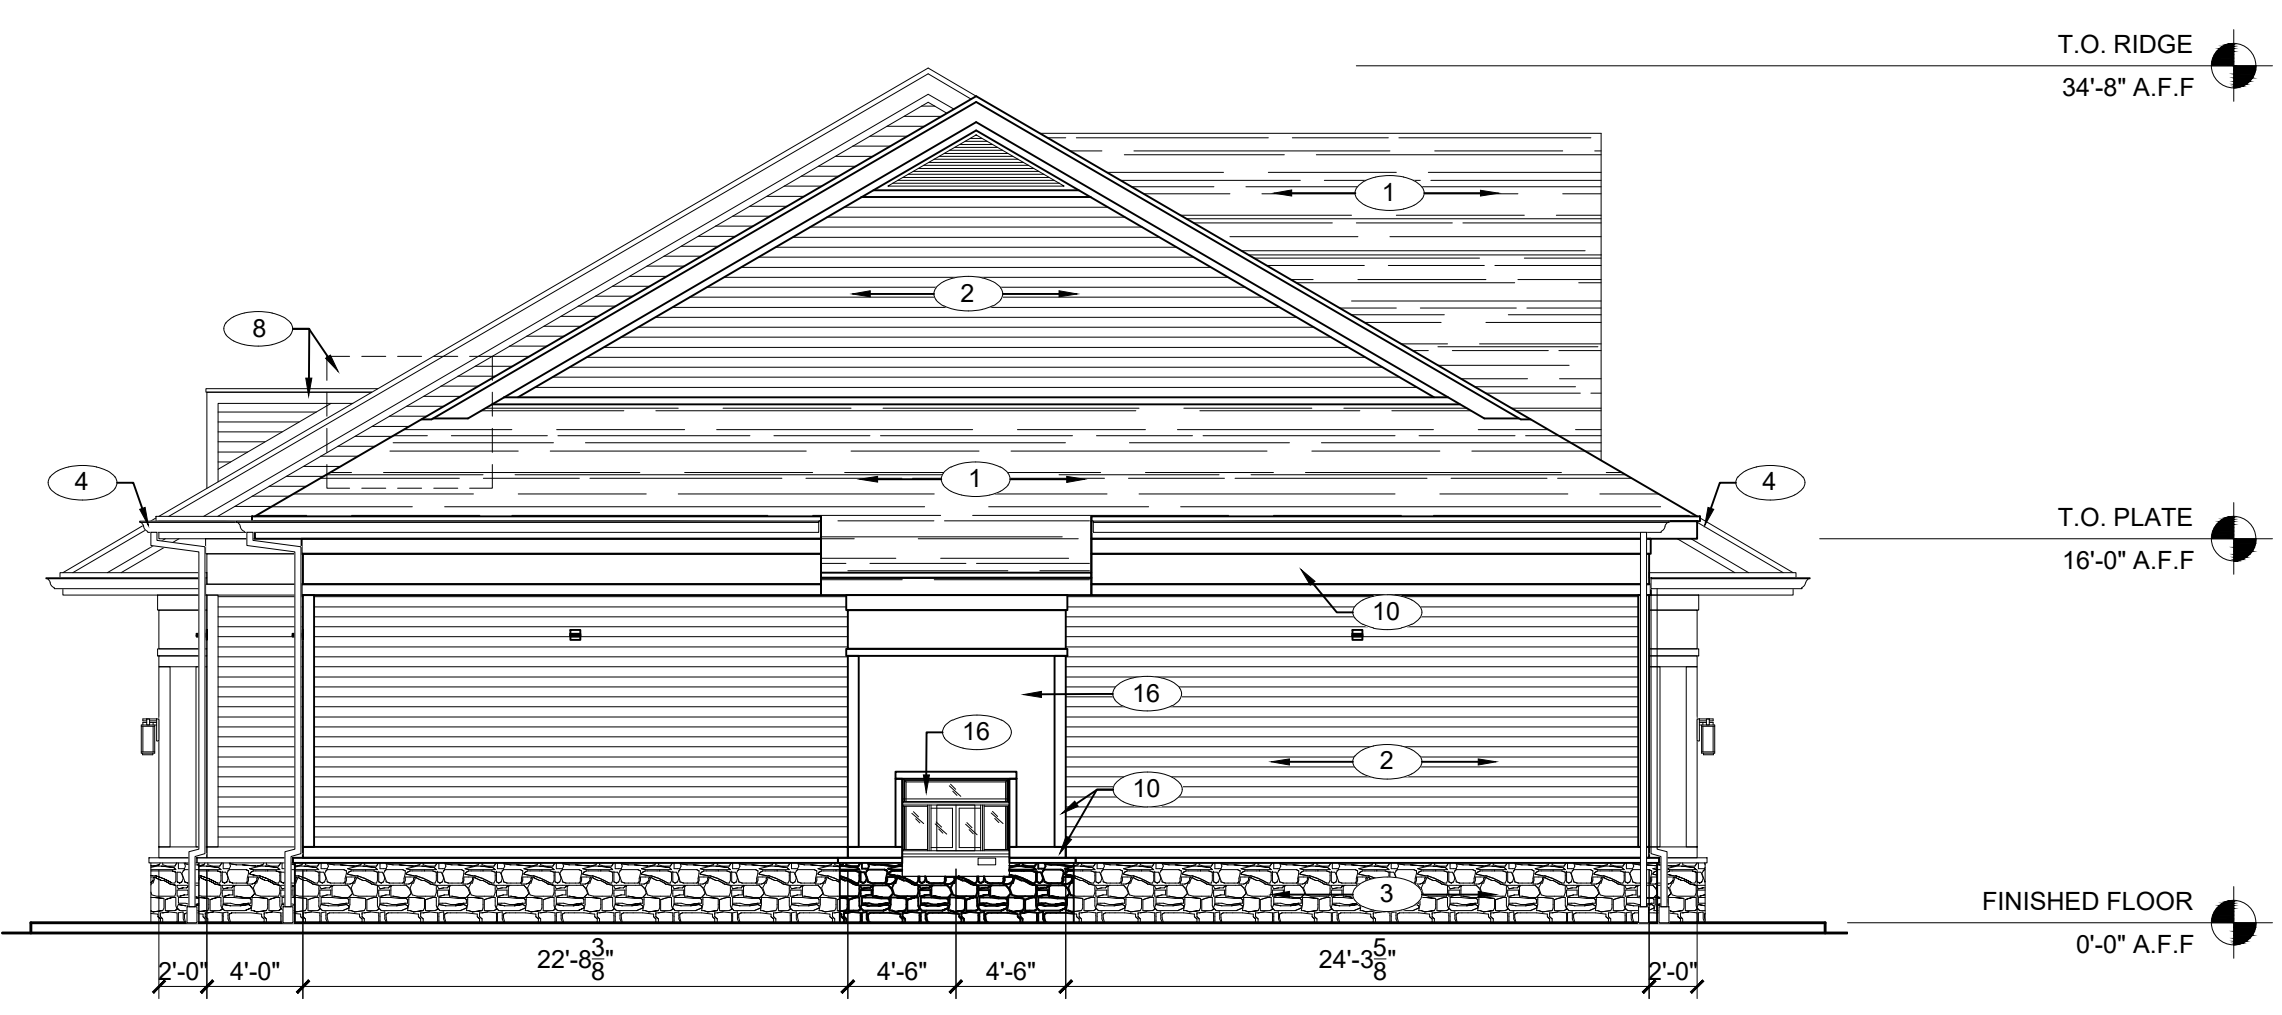

LEFT ELEVATION 1/8"=1'-0" **2**

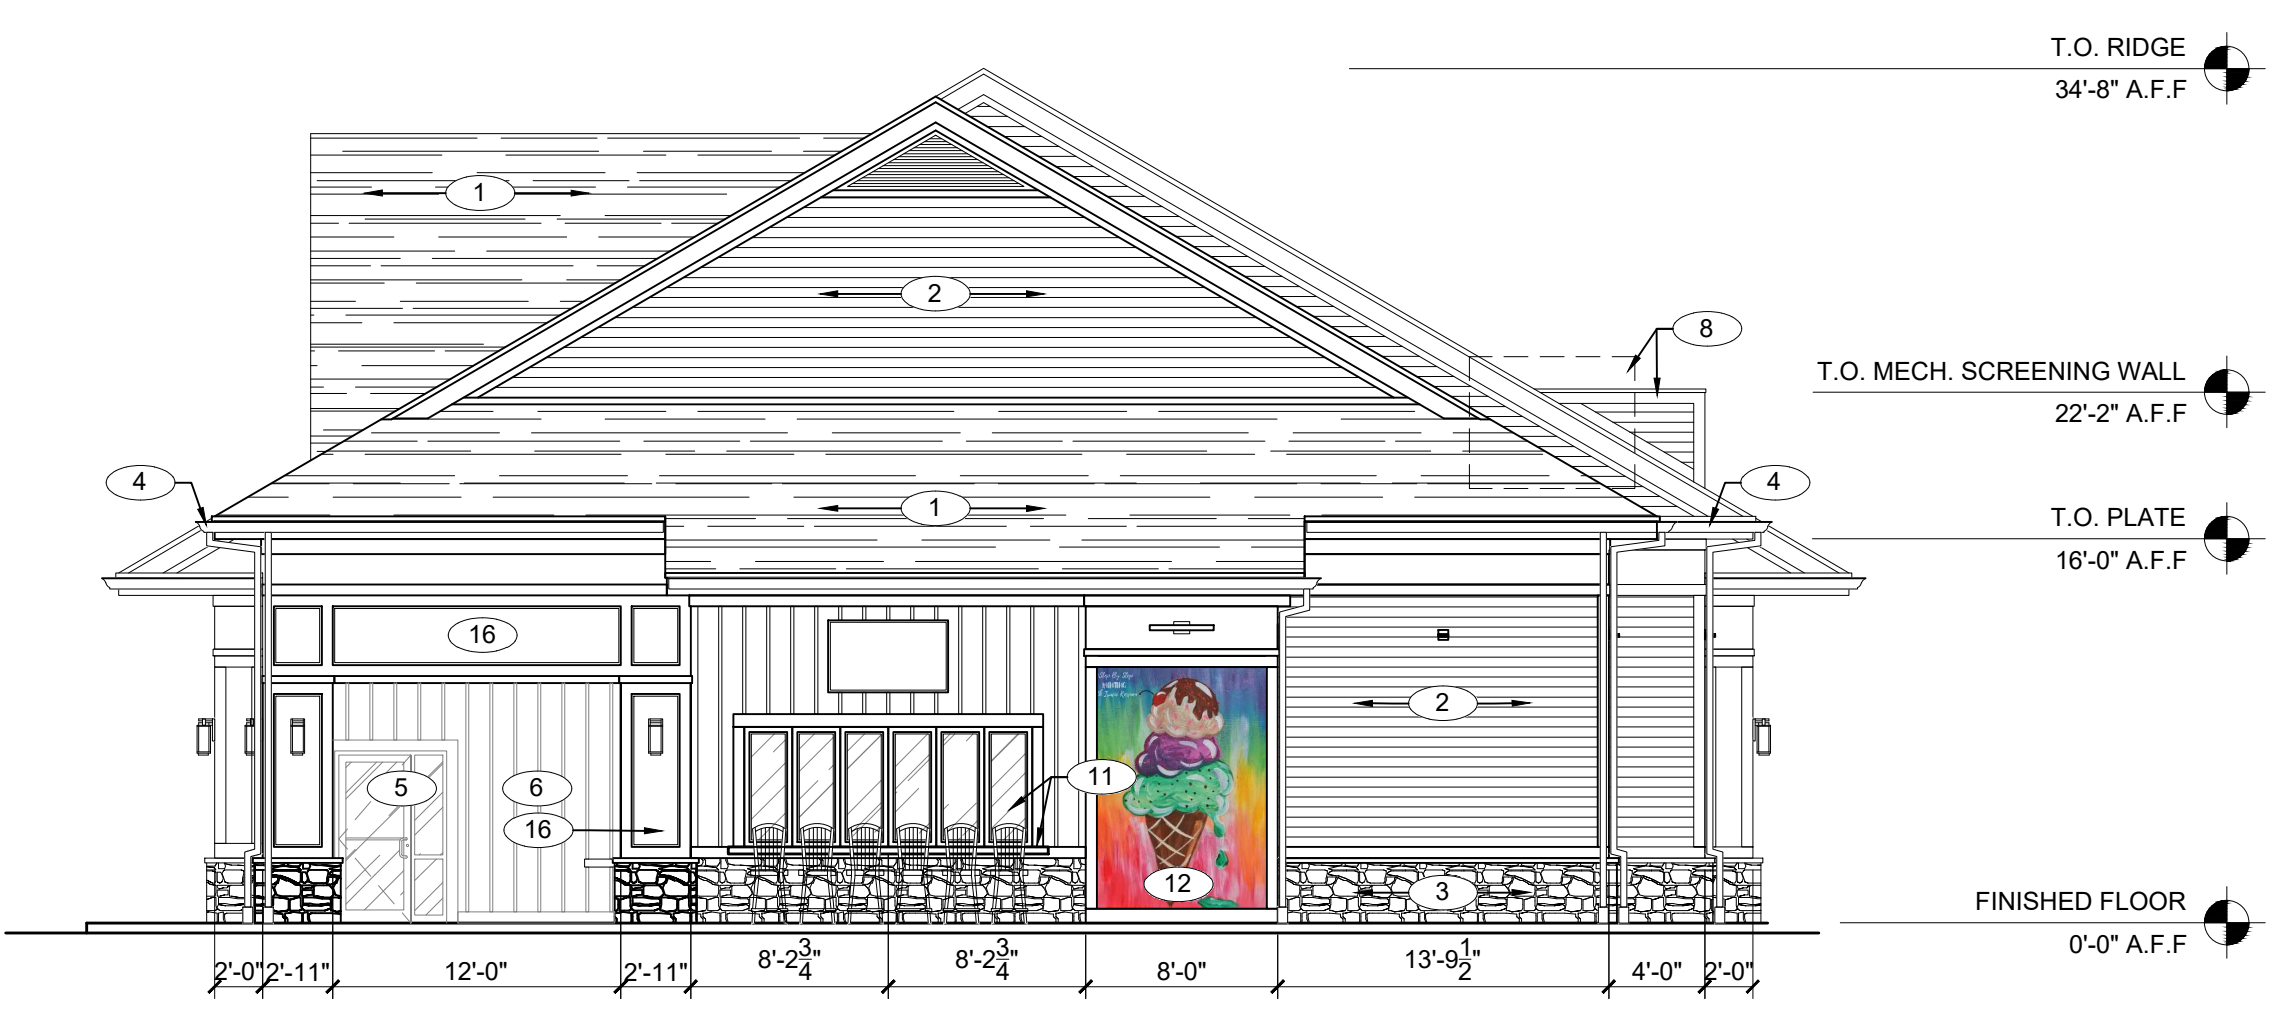

RIGHT ELEVATION 1/8"=1'-0" **3**

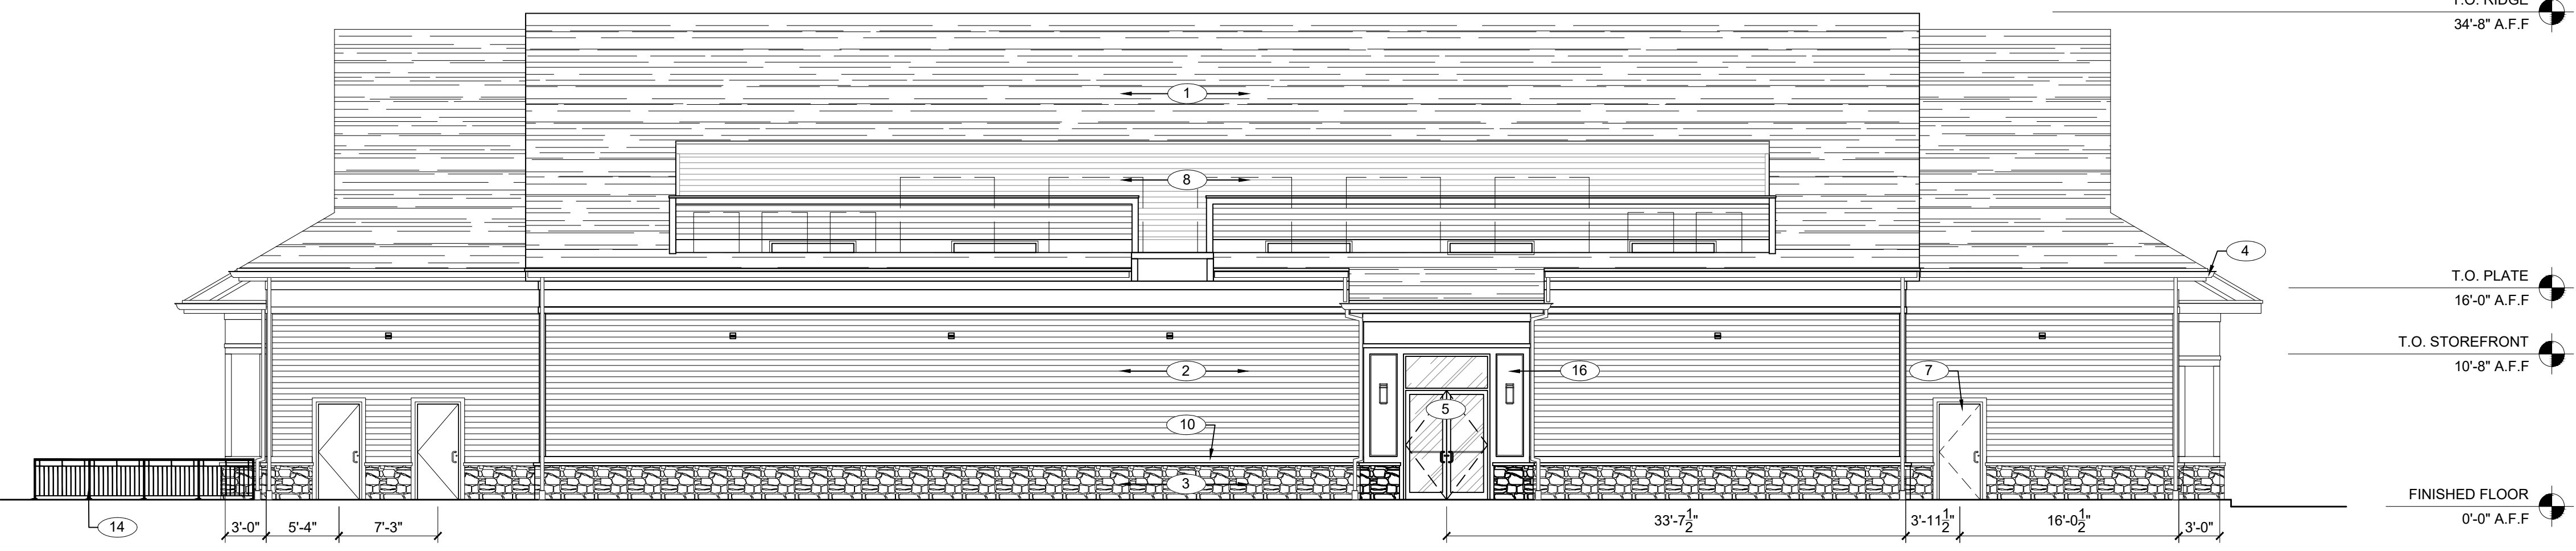

REAR ELEVATION 1/8"=1'-0" **4**

- KEY NOTE NUMBERS ON EXTERIOR ELEVATIONS DENOTED WITH THIS SYMBOL # → CORRESPOND TO THE FOLLOWING ITEMS:
1. TIMBERLINE 30 YEAR ARCHITECTURAL SHINGLES. COLOR: CHARCOAL
 2. PREFINISHED HARDIE PLANK SIDING. COLOR: EMBELLISHED CREAM
 3. PRO FIT CULTURED STONE - "ALPINE LEDGE" - PHEASANT" W/ 3"x5" STONE CAP.
 4. 6" WHITE ALUMINUM GUTTER / RAIN LEADER TIED INTO UNDERGROUND STORM WATER MANAGEMENT SYSTEM.
 5. ALUMINUM STOREFRONT SYSTEM WITH CLEAR GLAZING. COLOR: WHITE.
 6. 12" BOARD AND BATTEN SIDING. COLOR: WHITE.
 7. SERVICE DOORS - COLOR: WHITE.
 8. MECHANICAL EQUIPMENT WITH PARTIAL HEIGHT SCREEN WALL.
 9. EXTERNALLY ILLUMINATED SIGNAGE. SIZE AS PERMITTED BY LOCAL ZONING REGULATIONS.
 10. 1 X KLEER BOARD / TRIM - SMOOTH FINISH. COLOR: WHITE
 11. SOLID SURFACE SEASONAL ICE CREAM COUNTER WITH FOLDING WINDOW SYSTEM. COLOR: WHITE
 12. ICE CREAM MURAL.
 13. SLIDING ORDER AND PICK UP WINDOWS. COLOR: WHITE
 14. 36" HIGH DECORATIVE WROUGHT IRON PATIO FENCE. MANUFACTURER: FORTIN IRONWORKS. MODEL NO: R2S.
 15. DRIVE-THRU WINDOW. COLOR: WHITE.
 16. PVC SHEET STOCK SIDING - SMOOTH FINISH. COLOR: WHITE.

ORIGINAL ISSUE	DATE
ZONING SUBMISSION	03.26.21
REVISIONS & SUBMISSIONS	DATE
1 TOWN COMMENTS	04.20.21
2	
3	
4	
5	
6	
7	
8	

DRAWING NAME :
EXTERIOR ELEVATIONS

DRAWING NO :
CP1.2