

Site Plan

RECEIVED
MAR 29 2023
CONSERVATION

Prepared for Jeff Tasse
130 Lane Nine
Sturbridge, MA 01518


Scale 1"=20'

January 31, 2023

Prepared by



Landscape Evolution
Design & Construction
92 Wales Road • Holland, MA 01521 • 1-888-347-9439

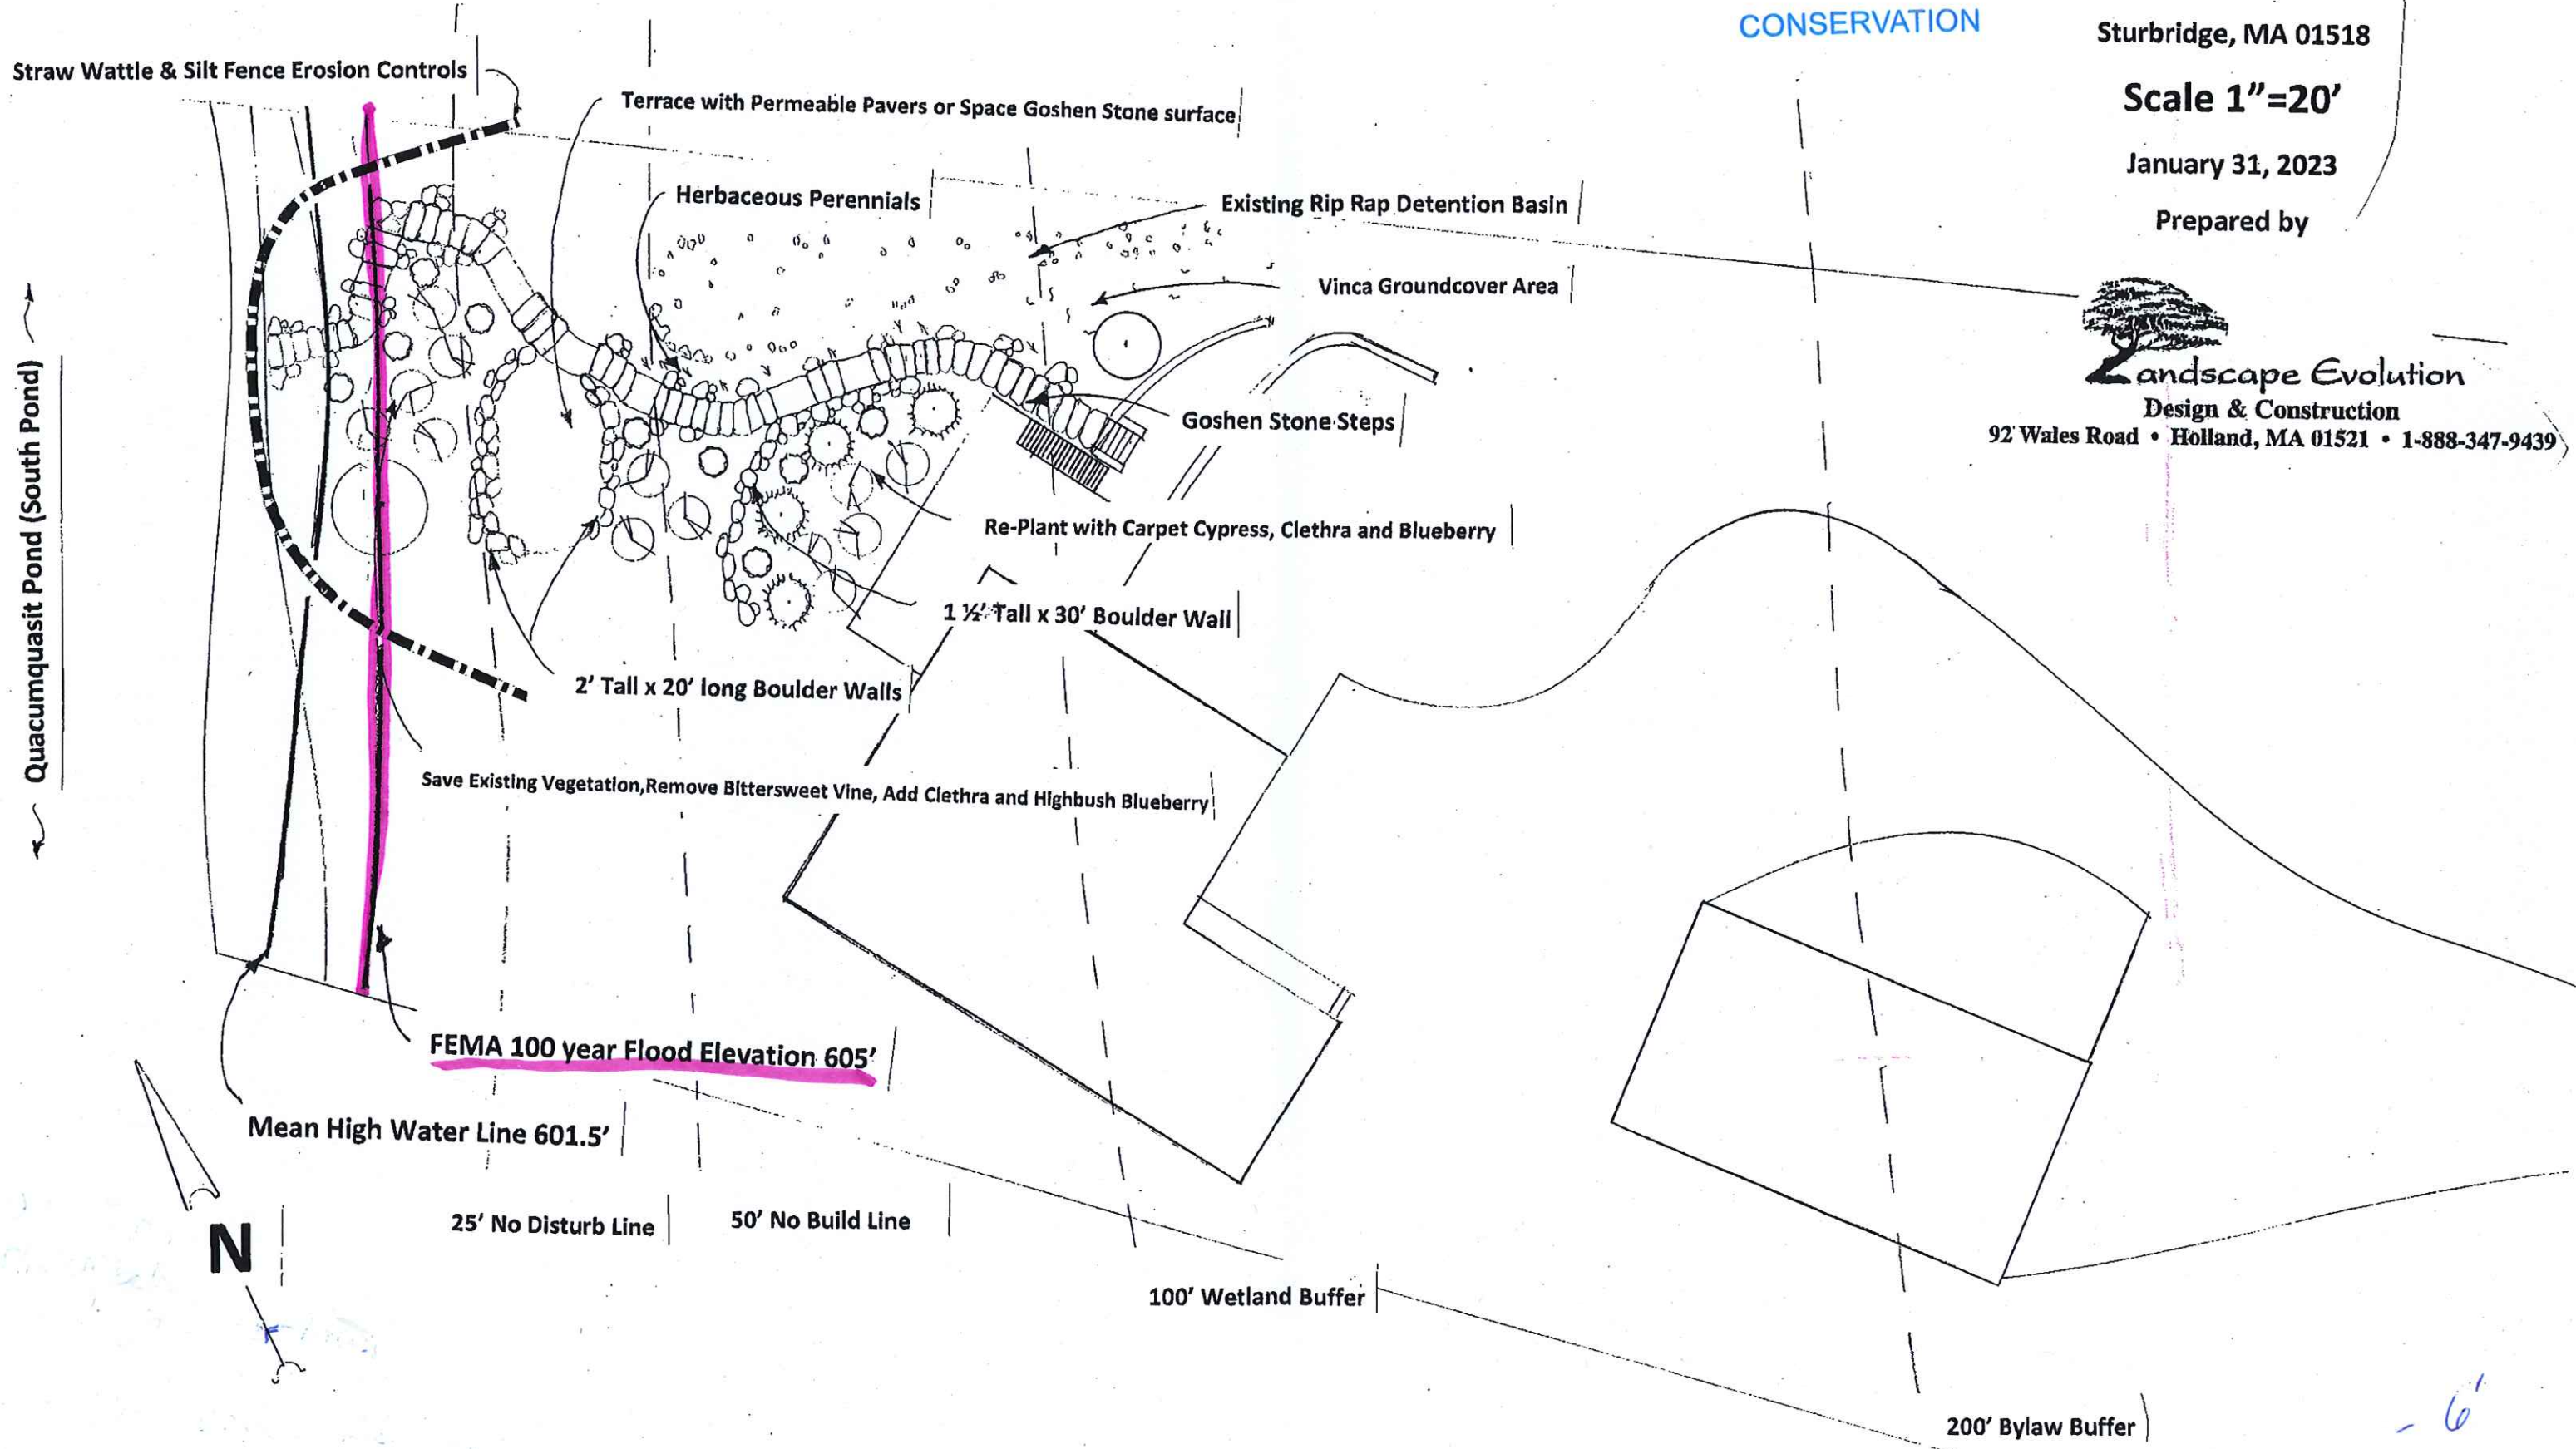

- 6'