

**EXISTING LOT COVERAGE COMPUTATIONS**

EXISTING HOUSE	1160 S.F.
EXISTING DECK & STAIRS	270 S.F.
TOTAL	1,430 S.F.

$1,430 \times 100 = 2.96\%$   
48,358

**PROPOSED LOT COVERAGE COMPUTATIONS**


EXISTING HOUSE	1160 S.F.
PROPOSED ADDITION	471 S.F.
PROPOSED DECK	72 S.F.
TOTAL	1,703 S.F.

$1,703 \times 100 = 3.52\%$   
48,358

STURBRIDGE ZONING: RURAL RESIDENTIAL

REQUIRED	EXISTING	PROPOSED
AREA: 1 ACRE	AREA: 1.11 ACRES	AREA: 1.11 ACRES
FRONTAGE: 150'	FRONTAGE: 287.47'	FRONTAGE: 287.47'
FRONT YARD: 30'	FRONT YARD: 67.62'	FRONT YARD: 67.62'
SIDE YARD: 20'	SIDE YARD: 183.11/14.70'	SIDE YARD: 183.11/14.70'
REAR YARD: 20'	REAR YARD: 78.81'	REAR YARD: 75.50'
%COVERAGE: 15	%COVERAGE: 3	%COVERAGE: 3.52

LOT IS SERVICED WITH PRIVATE SEWER AND WELL

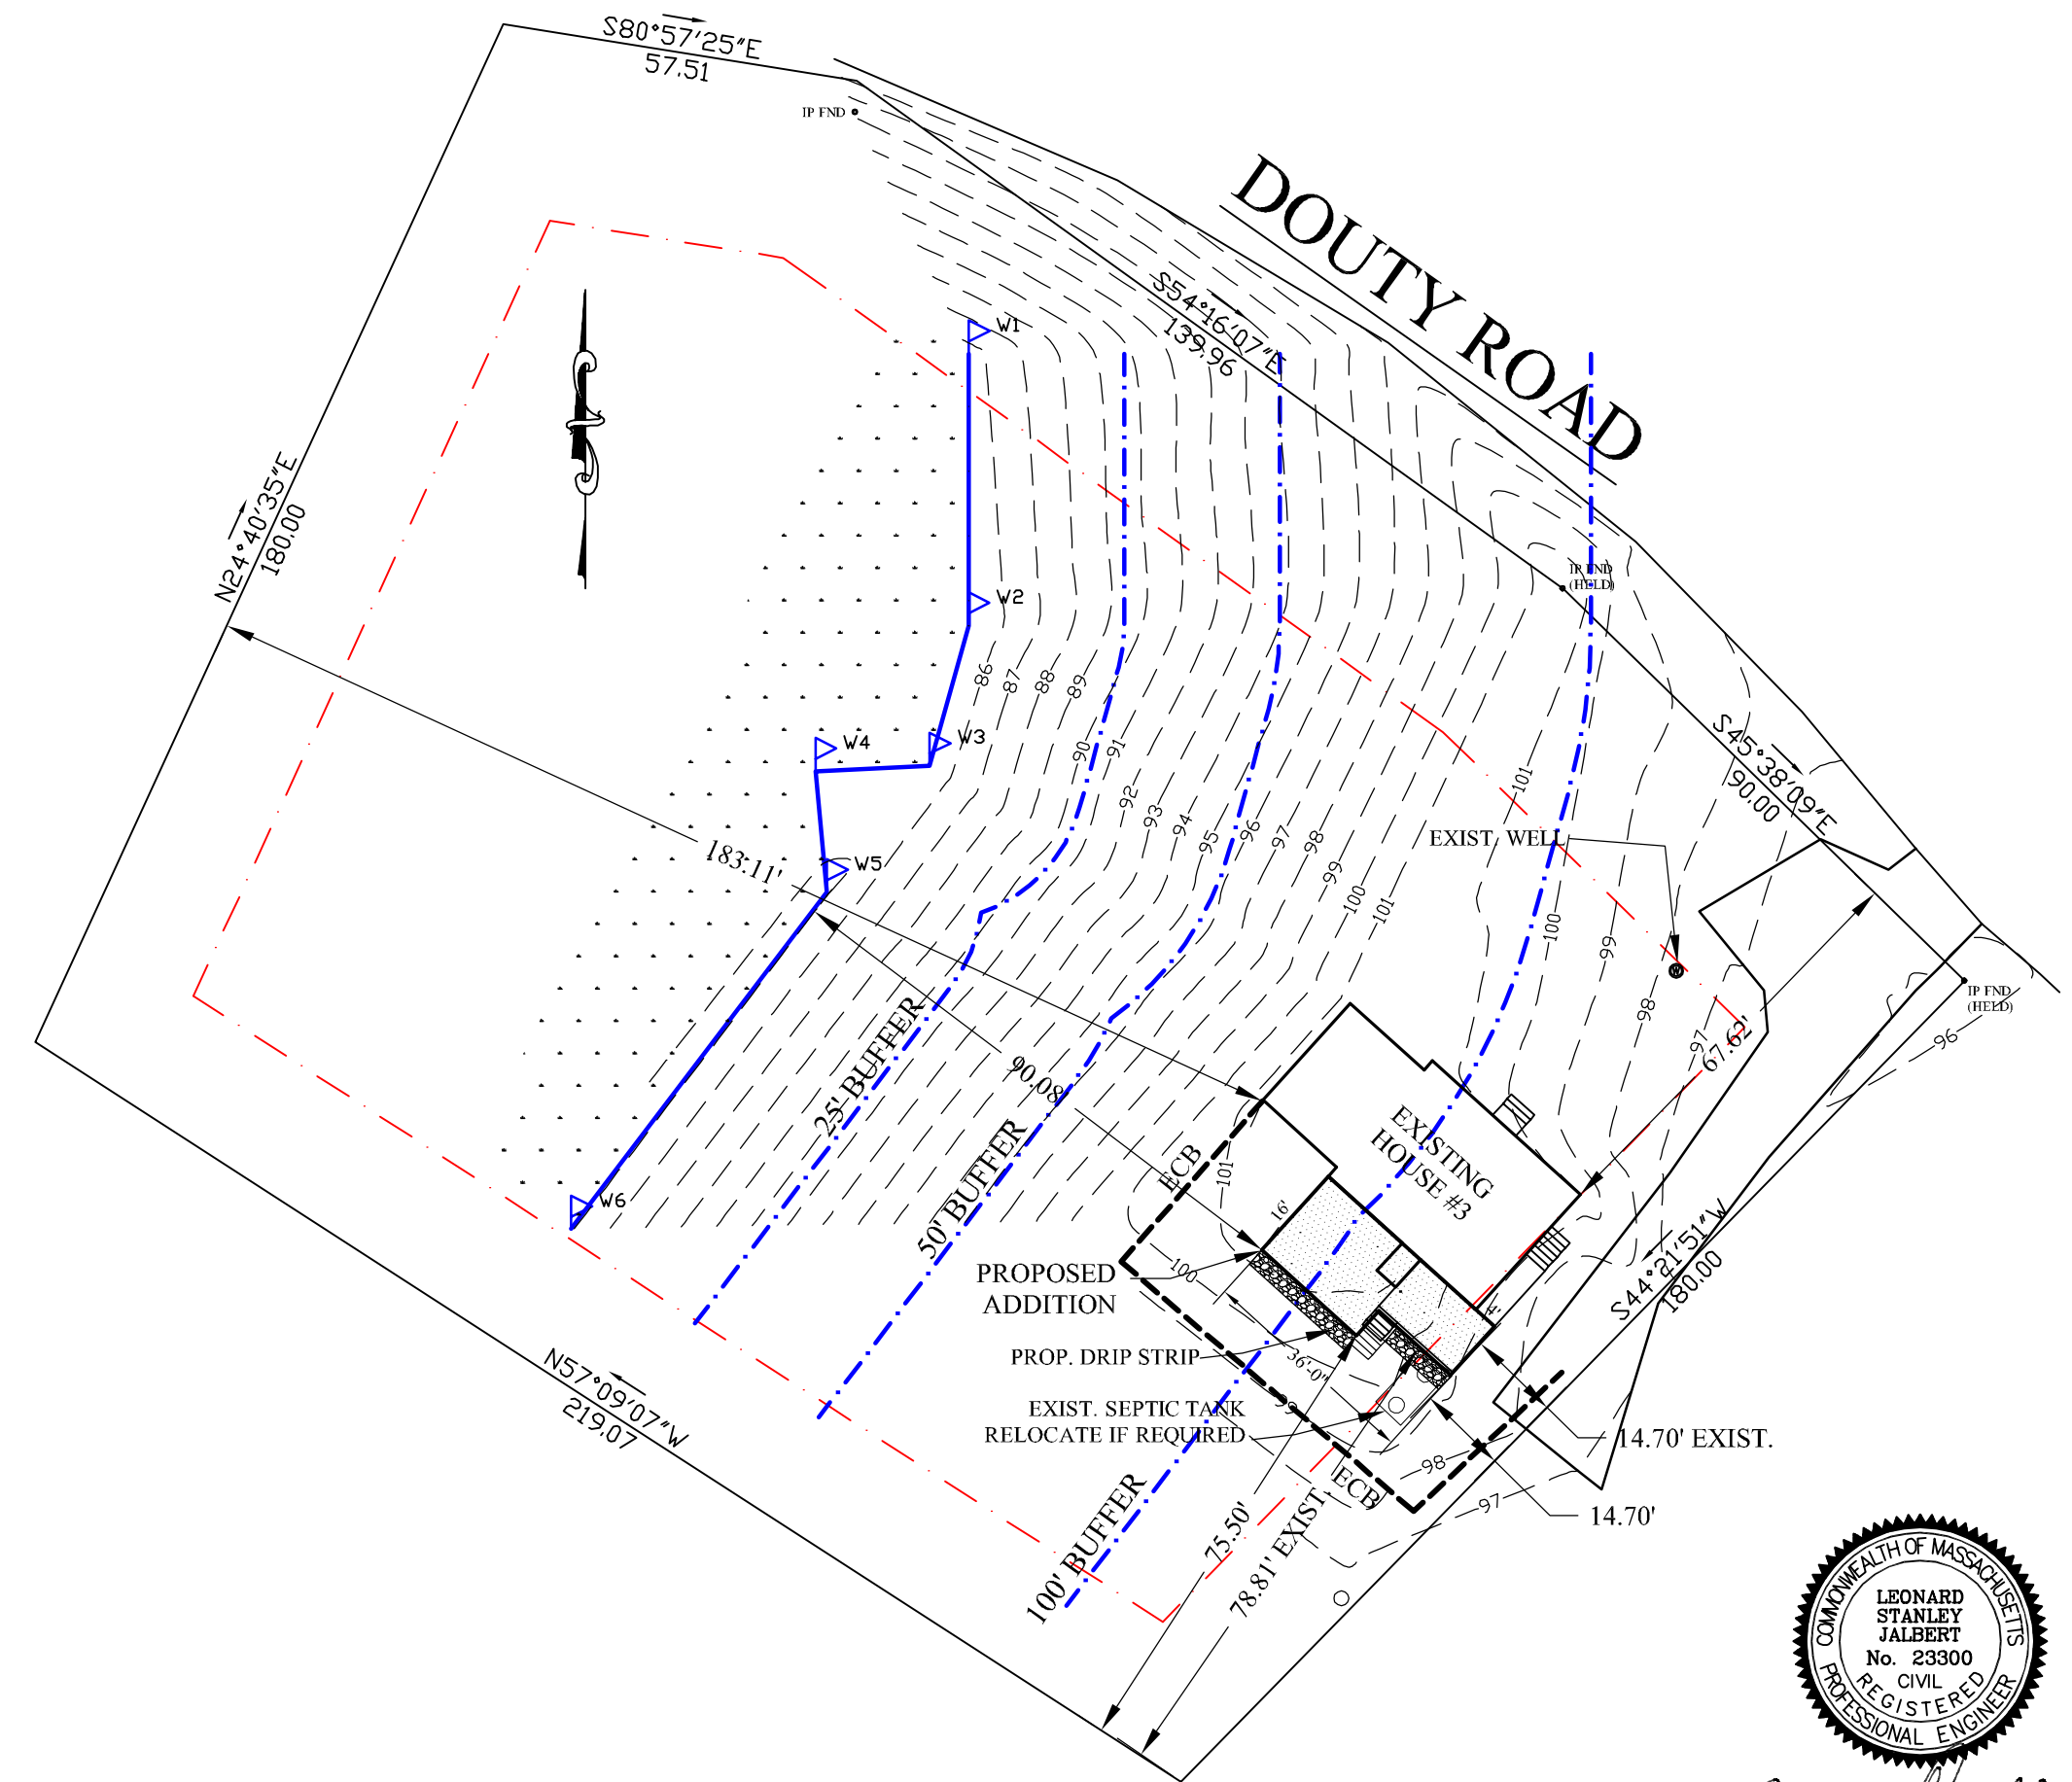

*Leonard Jalbert*

PROPERTY INFORMATION:  
DEED REFERENCE: DEED BOOK 67289, PAGE 341  
ASSESSOR'S REF.: MAP 027, PARCEL 3

PLAN REFERENCE  
BOOK 520 PLAN 84

ORIGINAL		REVISIONS					
DATE	BY	REV.	DATE	DESCRIPTION	MADE	CHK'D	APV'D
5/18/23	AMT	1	5/18/23	SHRINK FOOTPRINT	AMT	LSJ	LSJ
	LSJ						
	LSJ						
	MLJ						




**JALBERT ENGINEERING, INC.**

CIVIL ENGINEERS & SURVEYORS

54 Main Street  
Sturbridge, Massachusetts 01566-1244  
Telephone: (508) 347-5136 • Toll Free: 1-800-339-5136  
Fax: (508) 347-7962

PROPOSED SITE PLAN  
PREPARED FOR  
WILLIAM J. & DENISE E. GRUDZIEN  
3 DOUTY ROAD, STURBRIDGE, MASSACHUSETTS

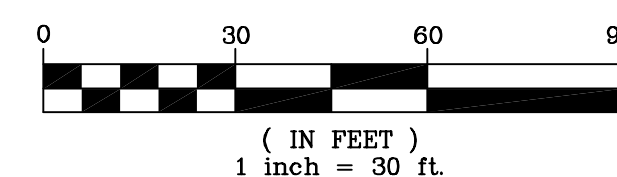

PLAN DATE:  
5/18/23

DWG NUMBER

**23025**

REV. 1