


- SYMBOL LEGEND**
- EXISTING PARTITION TO REMAIN
 - PARTITION/DOOR & FRAME TO BE REMOVED, PATCH.
 - NEW PARTITION
 - NEW OR RELOCATED DOOR OPENING
 - BUILDING STANDARD EMERGENCY LIGHT UNIT
 - DASHED = FORMER LOCATION
 - EXIT SIGN & LIGHT
 - FIRE ALARM
 - NEW SMOKE DETECTOR
 - WALL CONSTRUCTION TYPE
 - STROBE LIGHT (FIRE)
 - WALL MOUNTED FIRE EXTINGUISHER

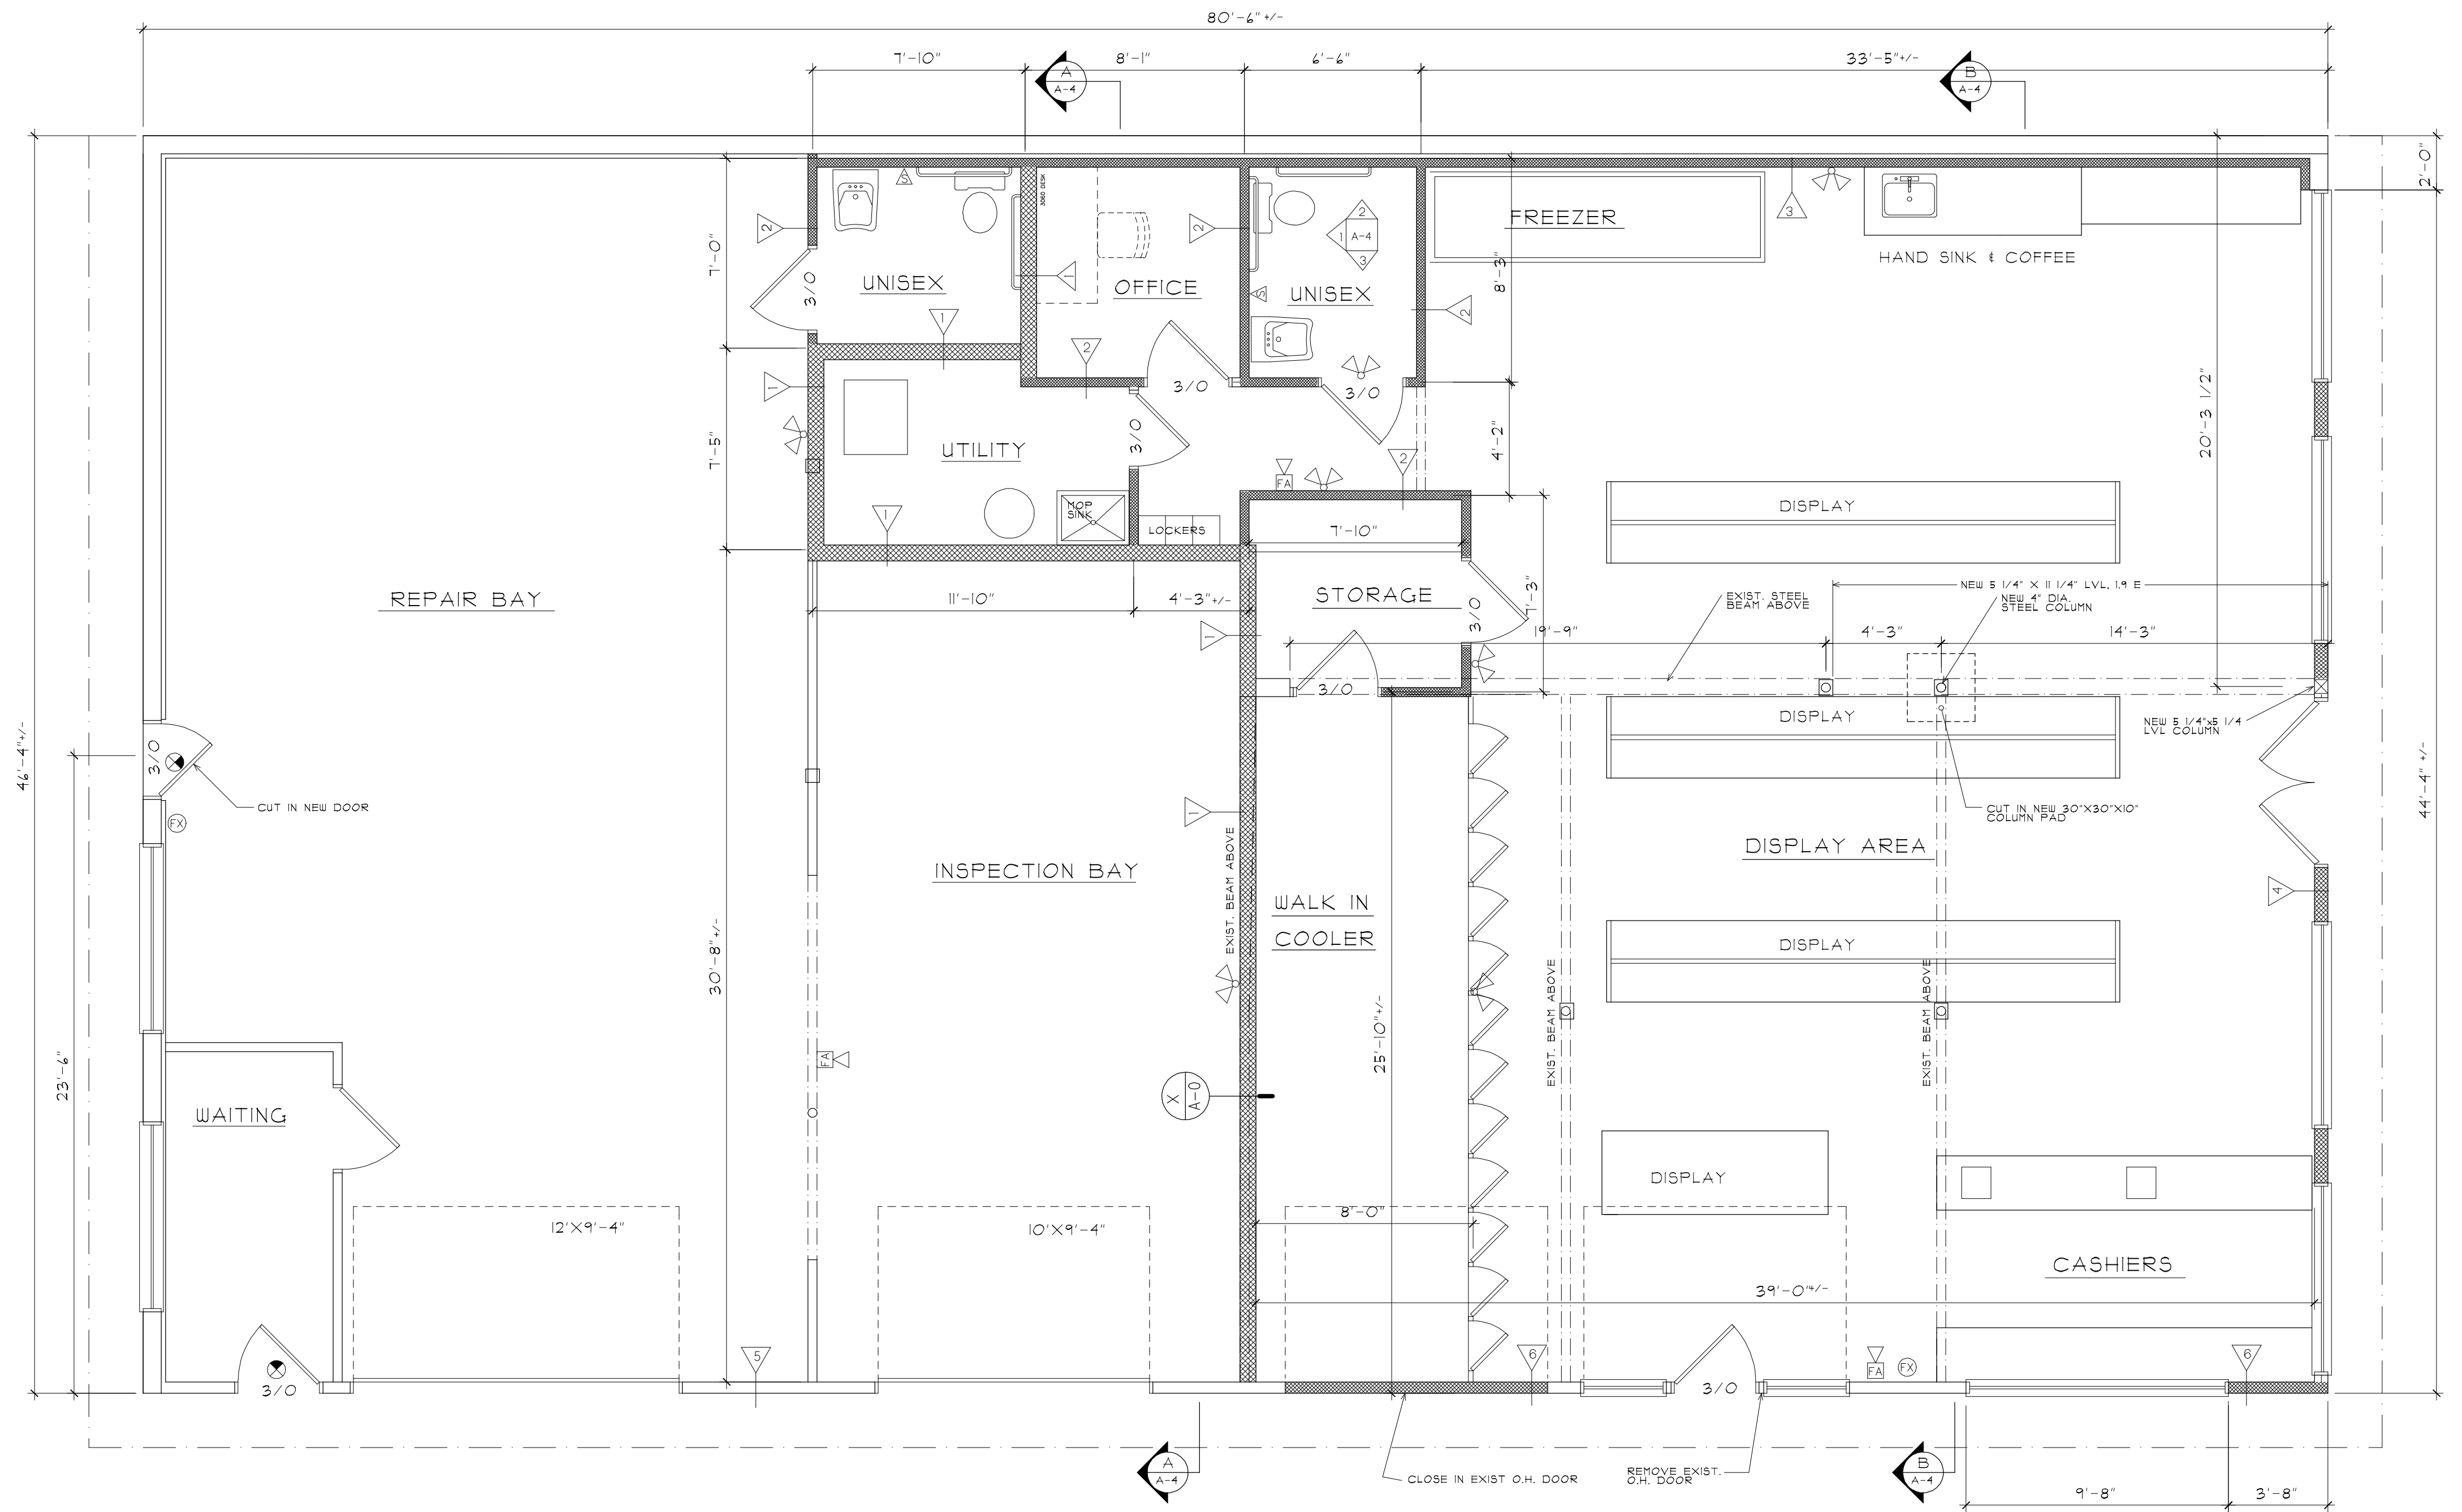

FLOOR PLAN

STORE GROSS AREA=2,010 S.F.
 GARAGE GROSS AREA=1,120 S.F.
 TOTAL AREA=3,130 +/- S.F.

PROGRESS PRINT

NOT FOR CONSTRUCTION

TRIFONE DESIGN ASSOCIATES, INC.
 ARCHITECTURAL DESIGNERS & CIVIL ENGINEERS
 103 SHORE ROAD
 STURBRIDGE, MA 01566
 TEL: (508) 333-4862
 email: trifonedesigns@live.com

DATE	REVISION

SHEET TITLE:
FLOOR PLAN

PROJECT
EDWARD'S GAS
 40 MAIN STREET
 STURBRIDGE, MA

DATE
 1/13/20

SCALE:
 1/4"=1'

SHEET NUMBER
A-2