




FRONT ELEVATION

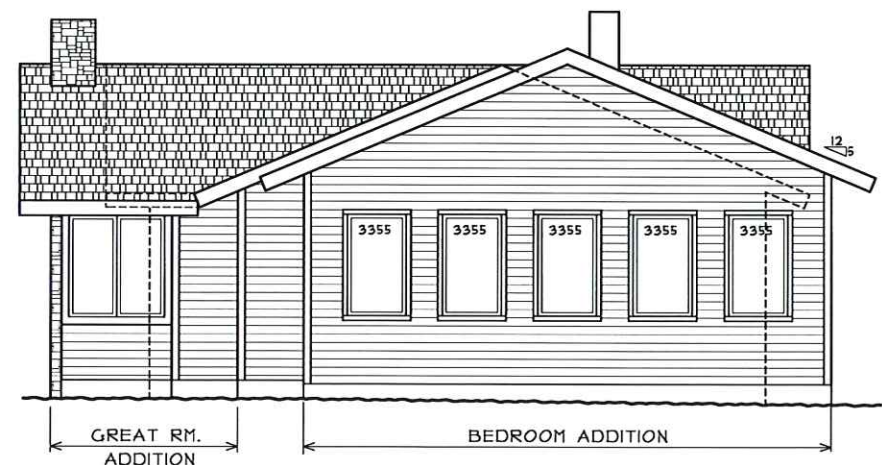

RIGHT SIDE ELEVATION

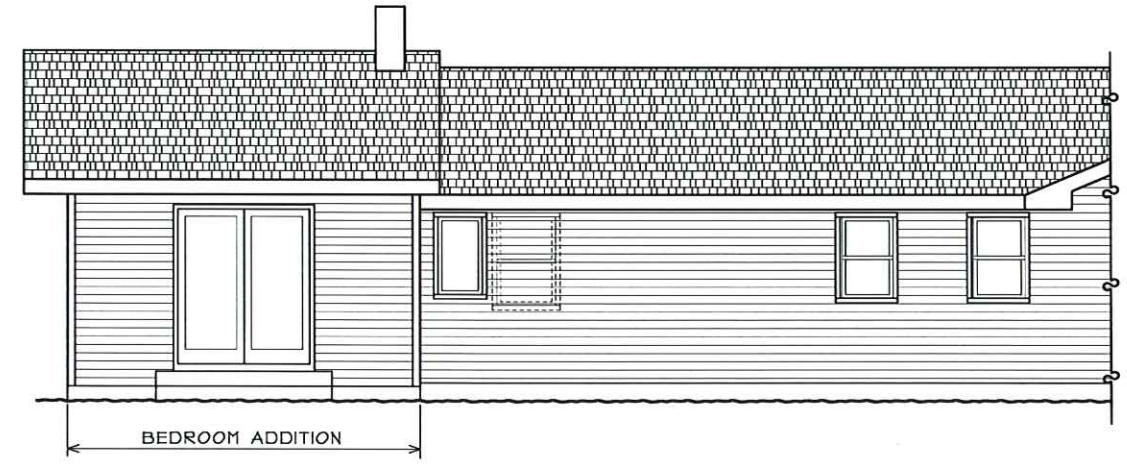

REAR ELEVATION

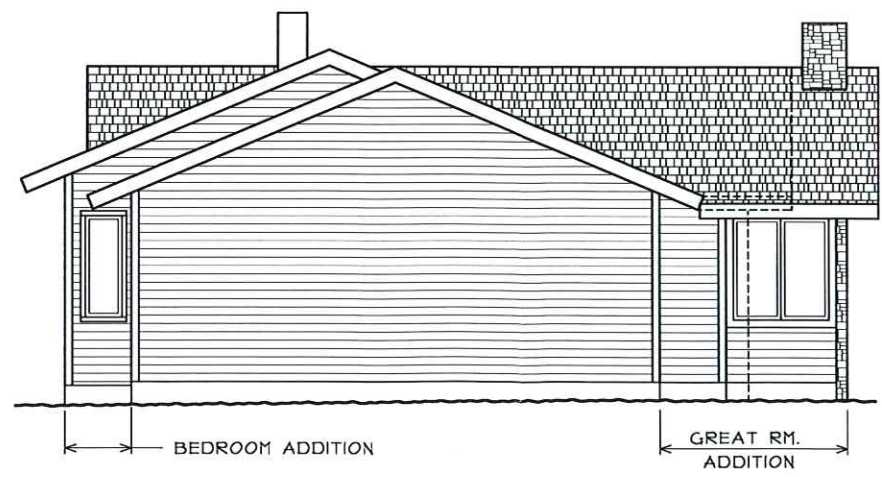

RIGHT SIDE ELEVATION

PROGRESS PRINT  
NOT FOR CONSTRUCTION

**RECEIVED**  
MAR 21 2023  
ZONING BOARD  
TOWN OF STURBRIDGE  
PLANNING BOARD

TRIFONE DESIGN ASSOCIATES, INC.  
ARCHITECTURAL DESIGNERS & CIVIL ENGINEERS  
103 SHORE ROAD  
STURBRIDGE, MA 01544  
TEL: (508) 393-4842  
email: trifonedesign@live.com

REVISION	DATE

SHEET TITLE:  
ELEVATIONS

PROJECT  
THE FARINELLA ADDITION  
221 FISKE HILL ROAD  
STURBRIDGE, MA

DATE  
3/15/20

SCALE:  
1/4"=1'-0"

SHEET NUMBER  
A-1

MINIMUM DESIGN CRITERIA ( 180 CMR, 9TH EDITION)  
FIRST FLOOR LIVE LOAD = 40 PSF  
GROUND SNOW LOAD = 40 PSF  
WIND SPEED= 123 MPH, EXPOSURE B  
SEISMIC = GROUP 1

JOB #281-096

