




APPROVAL  
SET  
05.03.24

GENERAL NOTES:  
 • CIVIL AND LANDSCAPE PLAN SHALL BE BY OTHERS CONTRACTED BY OWNER.  
 • STRUCTURAL, MECHANICAL, ELECTRICAL AND PLUMBING BY OTHERS.  
 • BUILDING ENVELOPE MUST CONFORM TO LATEST BUILDING AND ENERGY CODES.  
 • BUILDING CODES ARE BASED ON 2015 IRC AND 9TH EDITION MASS AMMENDMENTS.

REVISIONS:		
No.	Description	Date

DATE OF ISSUE: 05.03.24

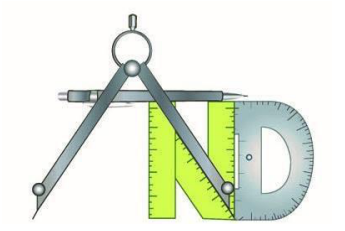


A. Normandin Design, Architect  
 P.O. Box 536      Sturbridge, MA 01566  
 774.454.0167      amanda@anormandindesign.com

**CANTARA ADDITION  
AND RENOVATION**


24 Cedar Lake Drive  
Sturbridge, MA 01566

NEW FLOOR PLANS AND  
ROOF PLAN


DWG. **A-1.01**

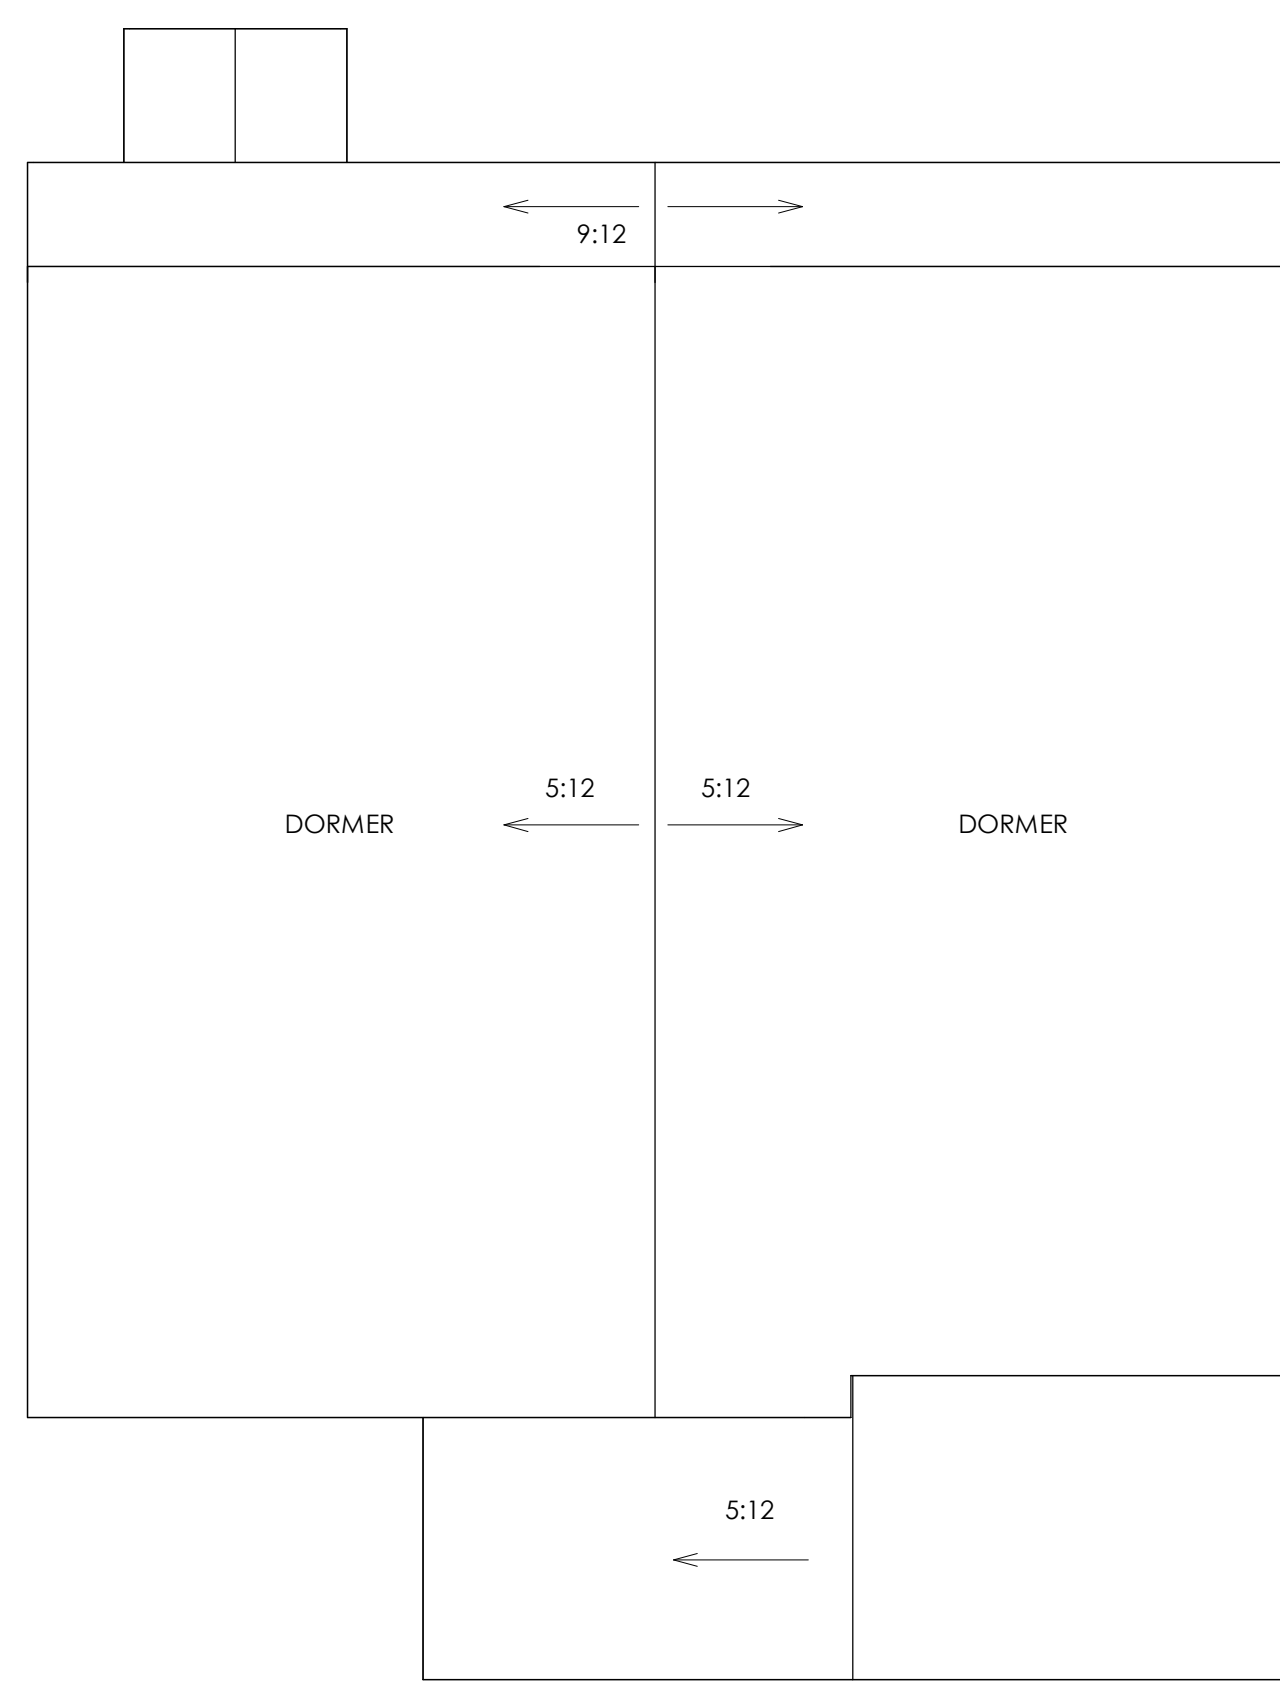

③ NEW ROOF PLAN  
1/4" = 1'-0"

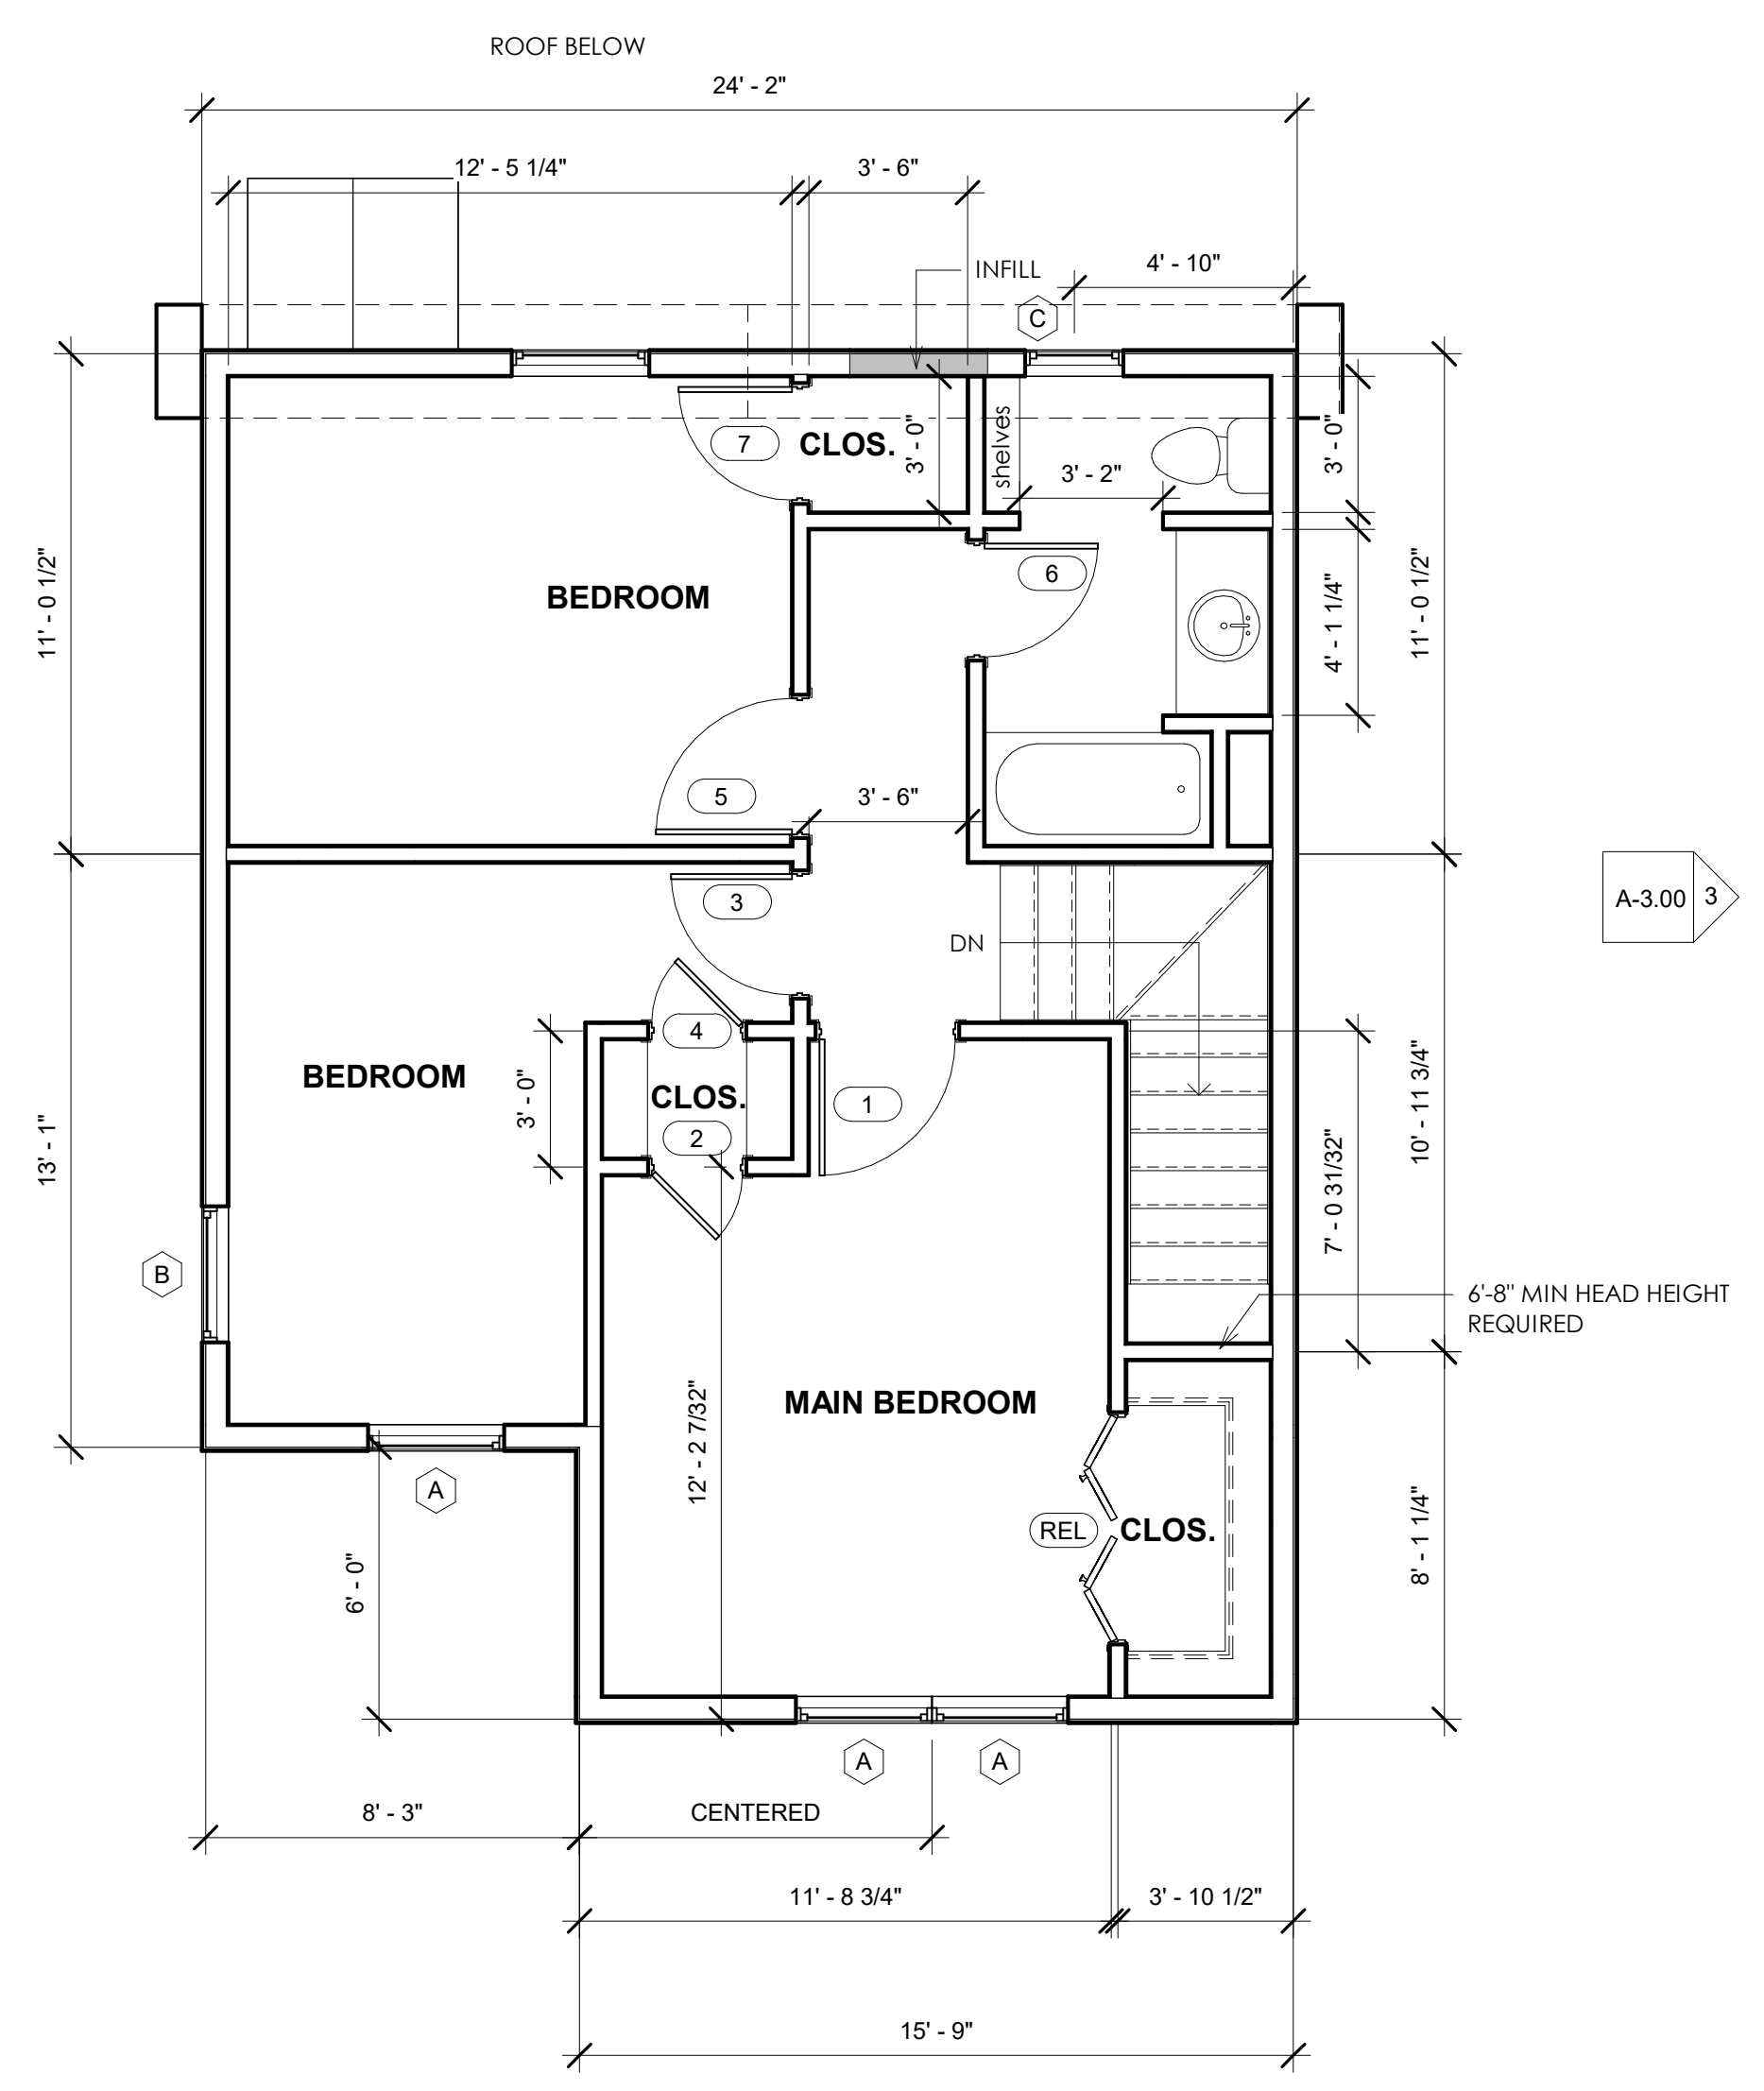

② PROPOSED SECOND FLOOR PLAN  
1/4" = 1'-0"

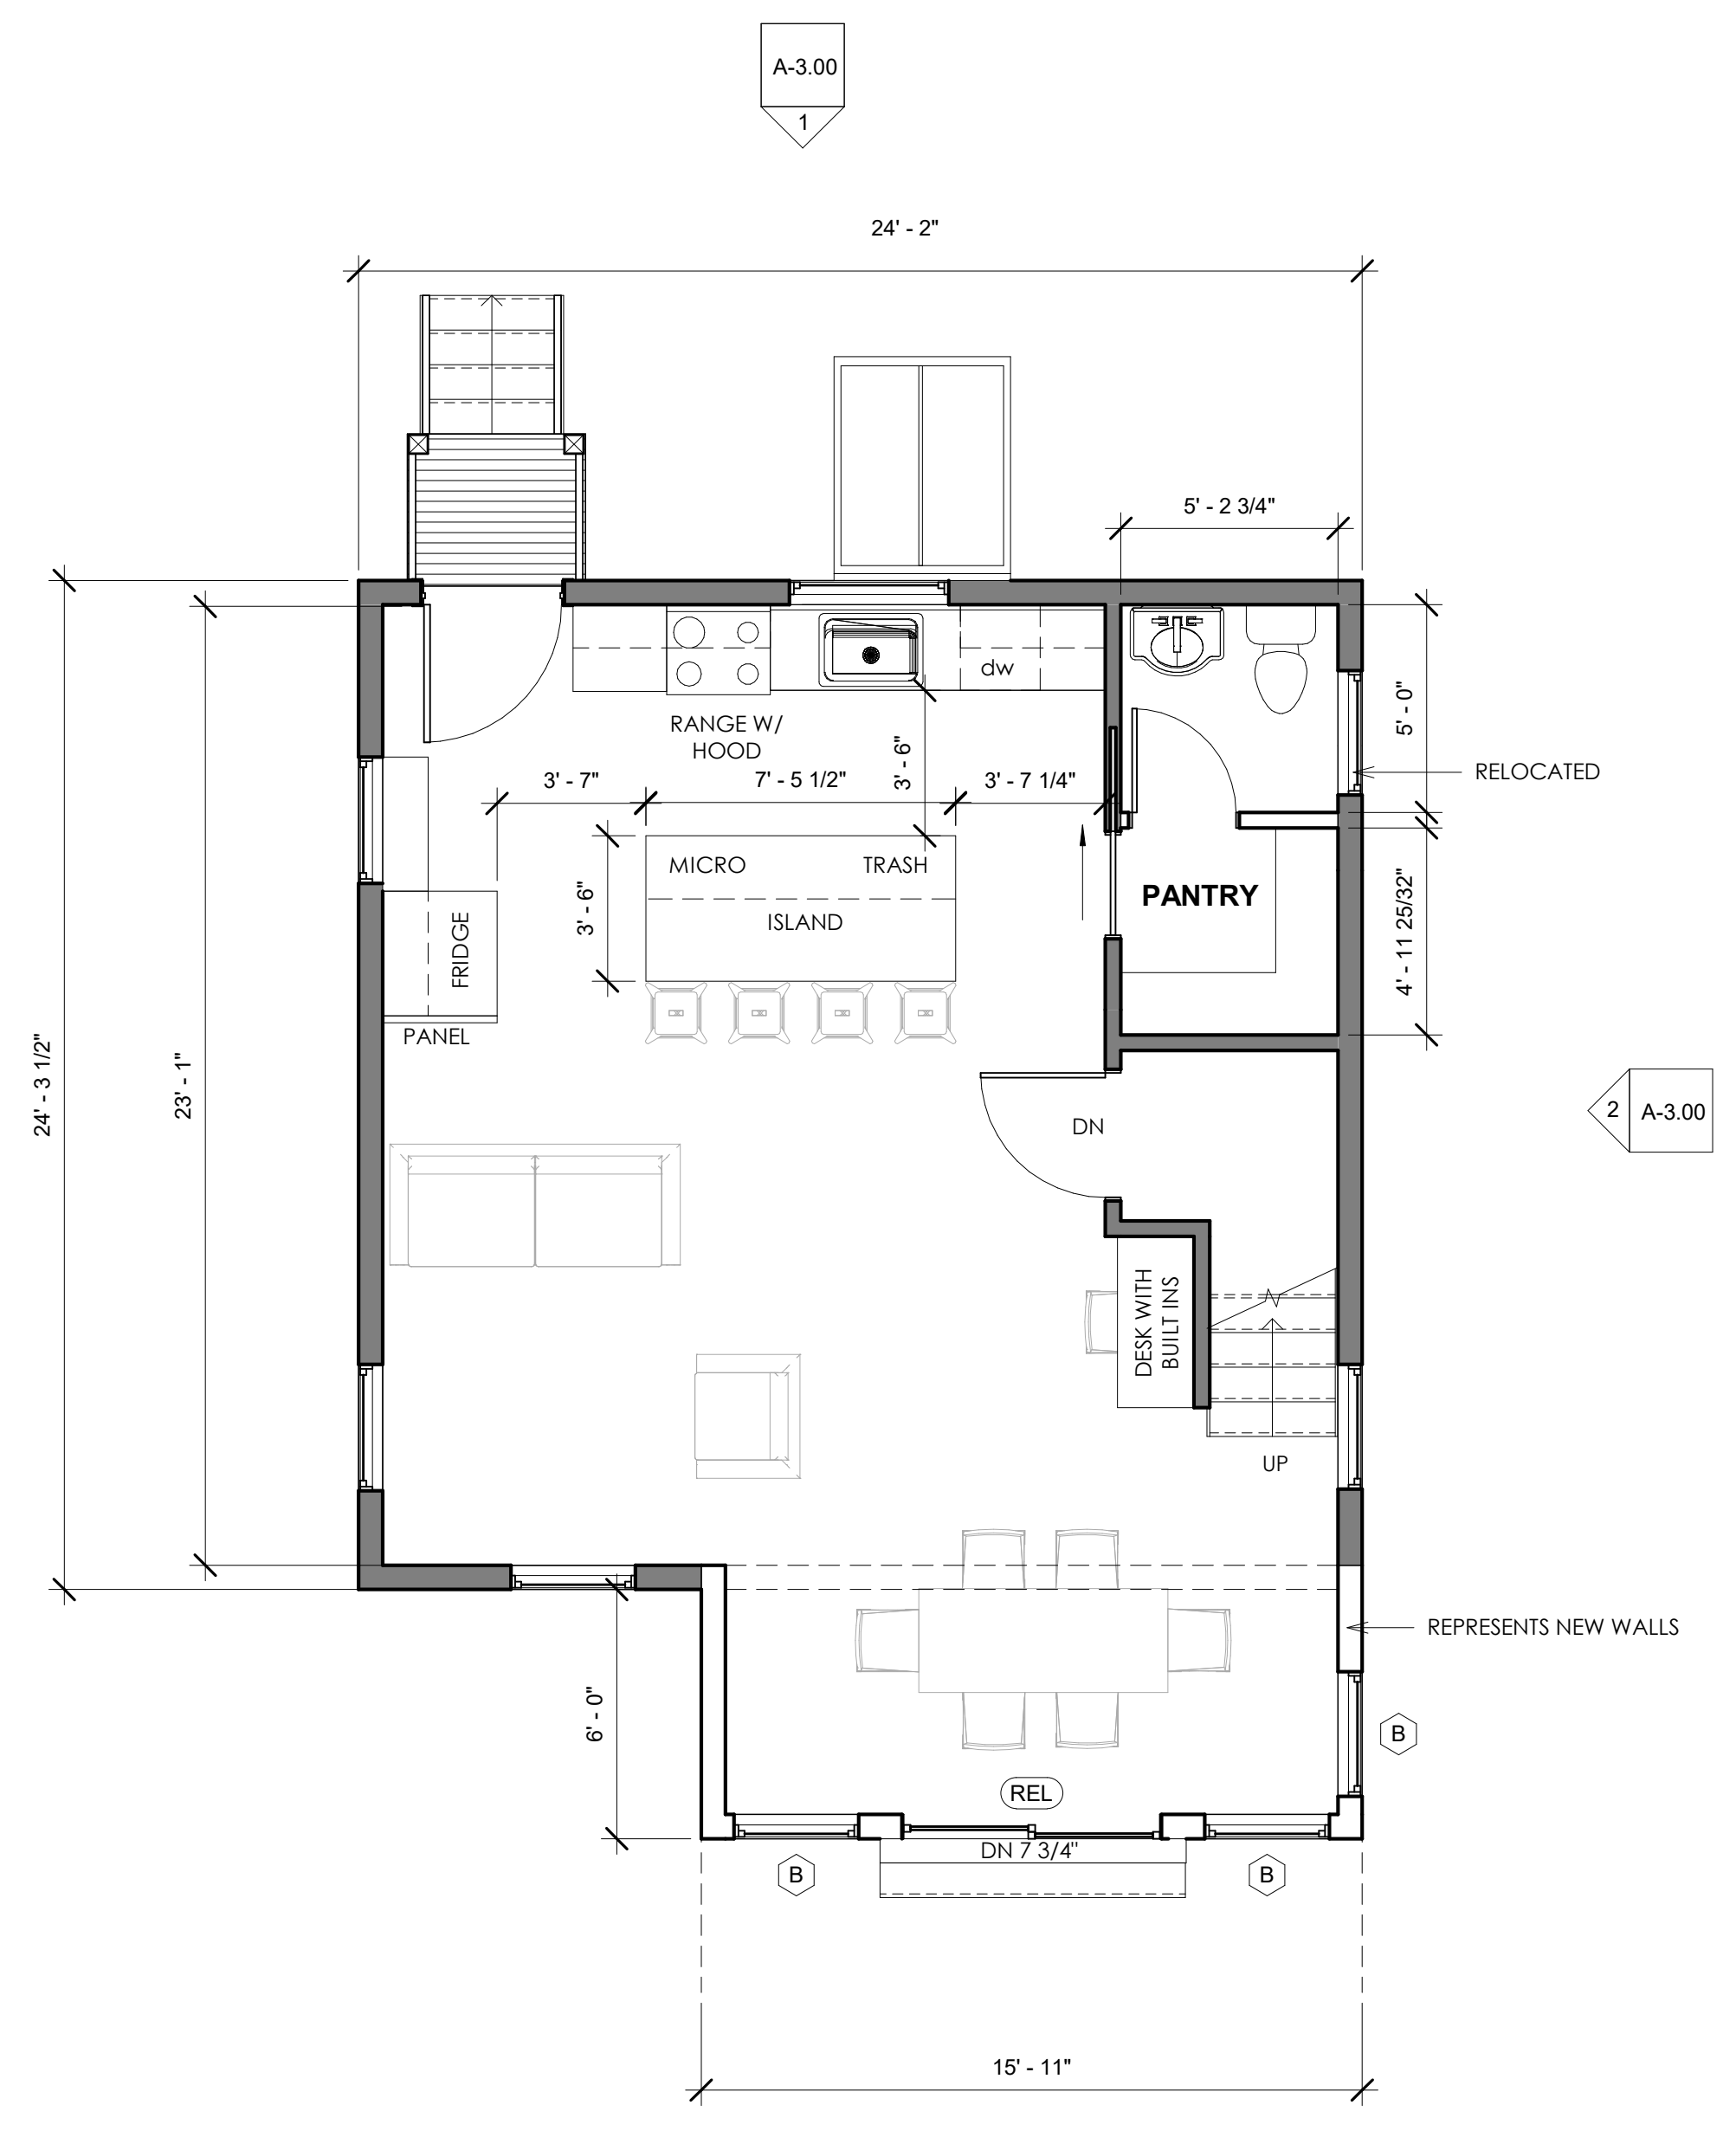

① PROPOSED FIRST FLOOR PLAN  
1/4" = 1'-0"

4  
A-3.00

A-3.00 3

2  
A-3.00

A-3.00  
1

