



RIGHT SIDE ELEVATION



REAR/LAKE ELEVATION




FRONT ELEVATION



LEFT SIDE ELEVATION
PROGRESS PRINT
NOT FOR CONSTRUCTION


MINIMUM DESIGN CRITERIA (780 CMR, 9TH EDITION)
FIRST FLOOR LIVE LOAD = 40 PSF
SECOND FLOOR LIVE LOAD = 40 PSF
GROUND SNOW LOAD = 40 PSF
WIND SPEED= 123 MPH, EXPOSURE B
SEISMIC = GROUP I
JOB #281-098

PROJECT	SHEET TITLE: <u>ELEVATIONS</u>	REVISION	DATE
THE SEITZ RESIDENCE 91 SHORE ROAD STURBRIDGE, MA			
DATE	12/8/23		
SCALE:	1/4"=1'-0"		
SHEET NUMBER	A-1		

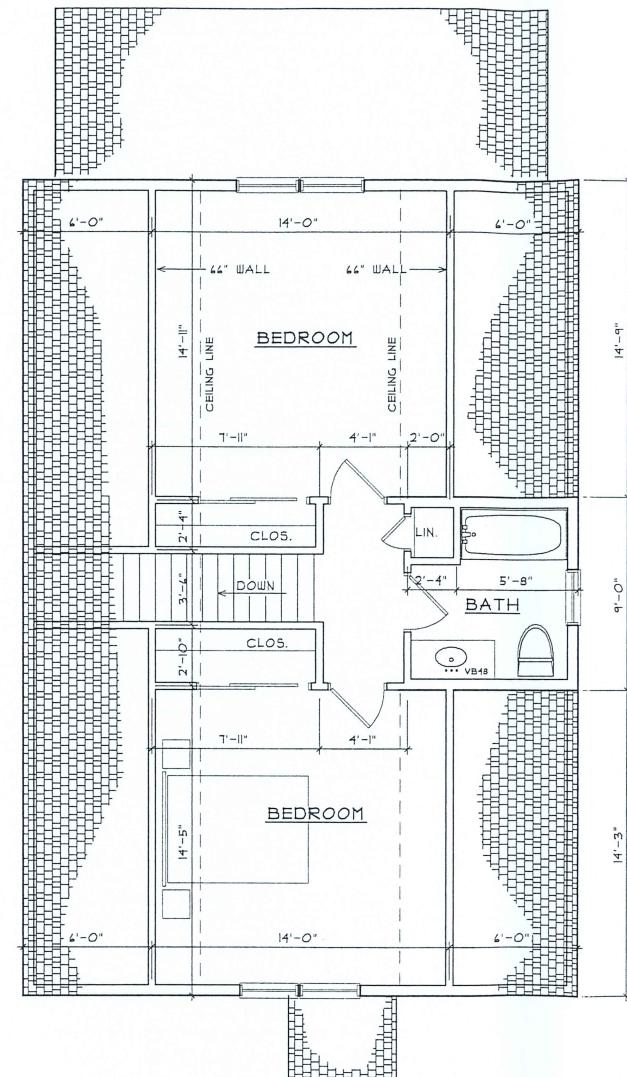

SECOND FLOOR PLAN

GROSS LIVING AREA=591 S.F.

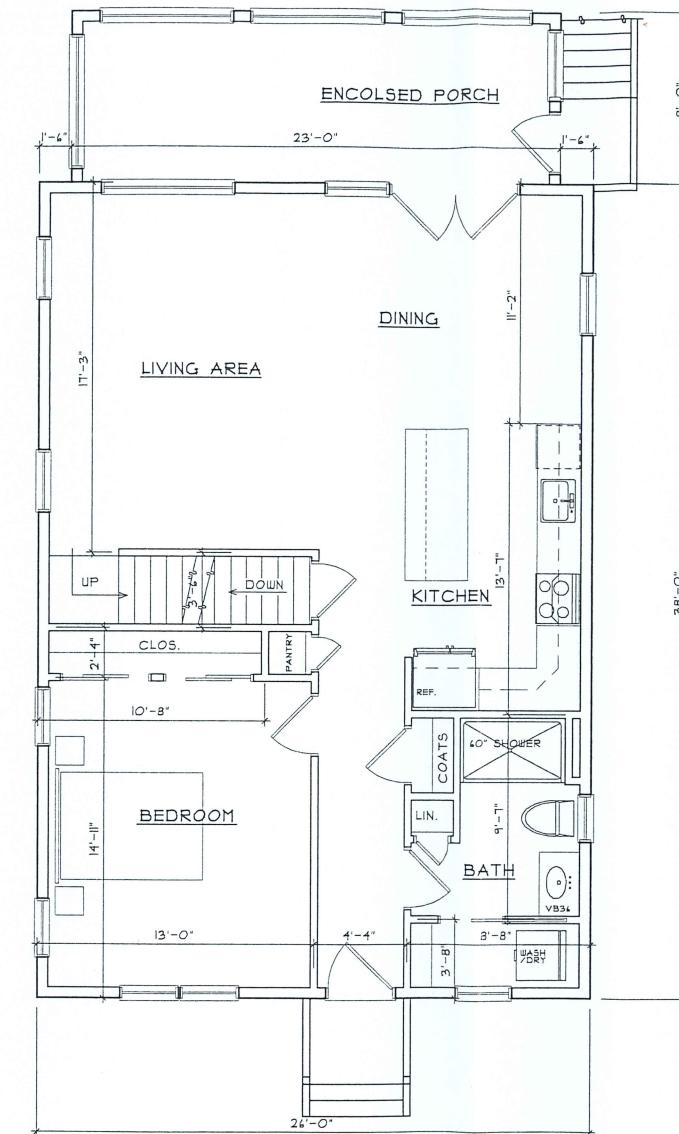

FIRST FLOOR PLAN

GROSS LIVING AREA=988 S.F.
ENCLOSED PORCH=184 S.F.

PROGRESS PRINT
NOT FOR CONSTRUCTION

MINIMUM DESIGN CRITERIA (780 CMR, 9TH EDITION)
FIRST FLOOR LIVE LOAD = 40 PSF
SECOND FLOOR LIVE LOAD = 40 PSF
GROUND SNOW LOAD = 40 PSF
WIND SPEED= 123 MPH, EXPOSURE B
SEISMIC = GROUP I
JOB #287-098

PROJECT	<u>THE SEITZ RESIDENCE</u>	
DATE	12/8/23	
SCALE:	1/4"=1'-0"	
SHEET NUMBER	A-2	
TRIFONE DESIGN ASSOCIATES, INC.		
ARCHITECTURAL DESIGNERS + CIVIL ENGINEERS		
103 SHORE ROAD TEL: (508) 333-4822		
STURBRIDGE, MA 01566 email: trifonedesigns@liv.com		