




RIGHT ELEVATION
SCALE: 1/8" = 1'-0"

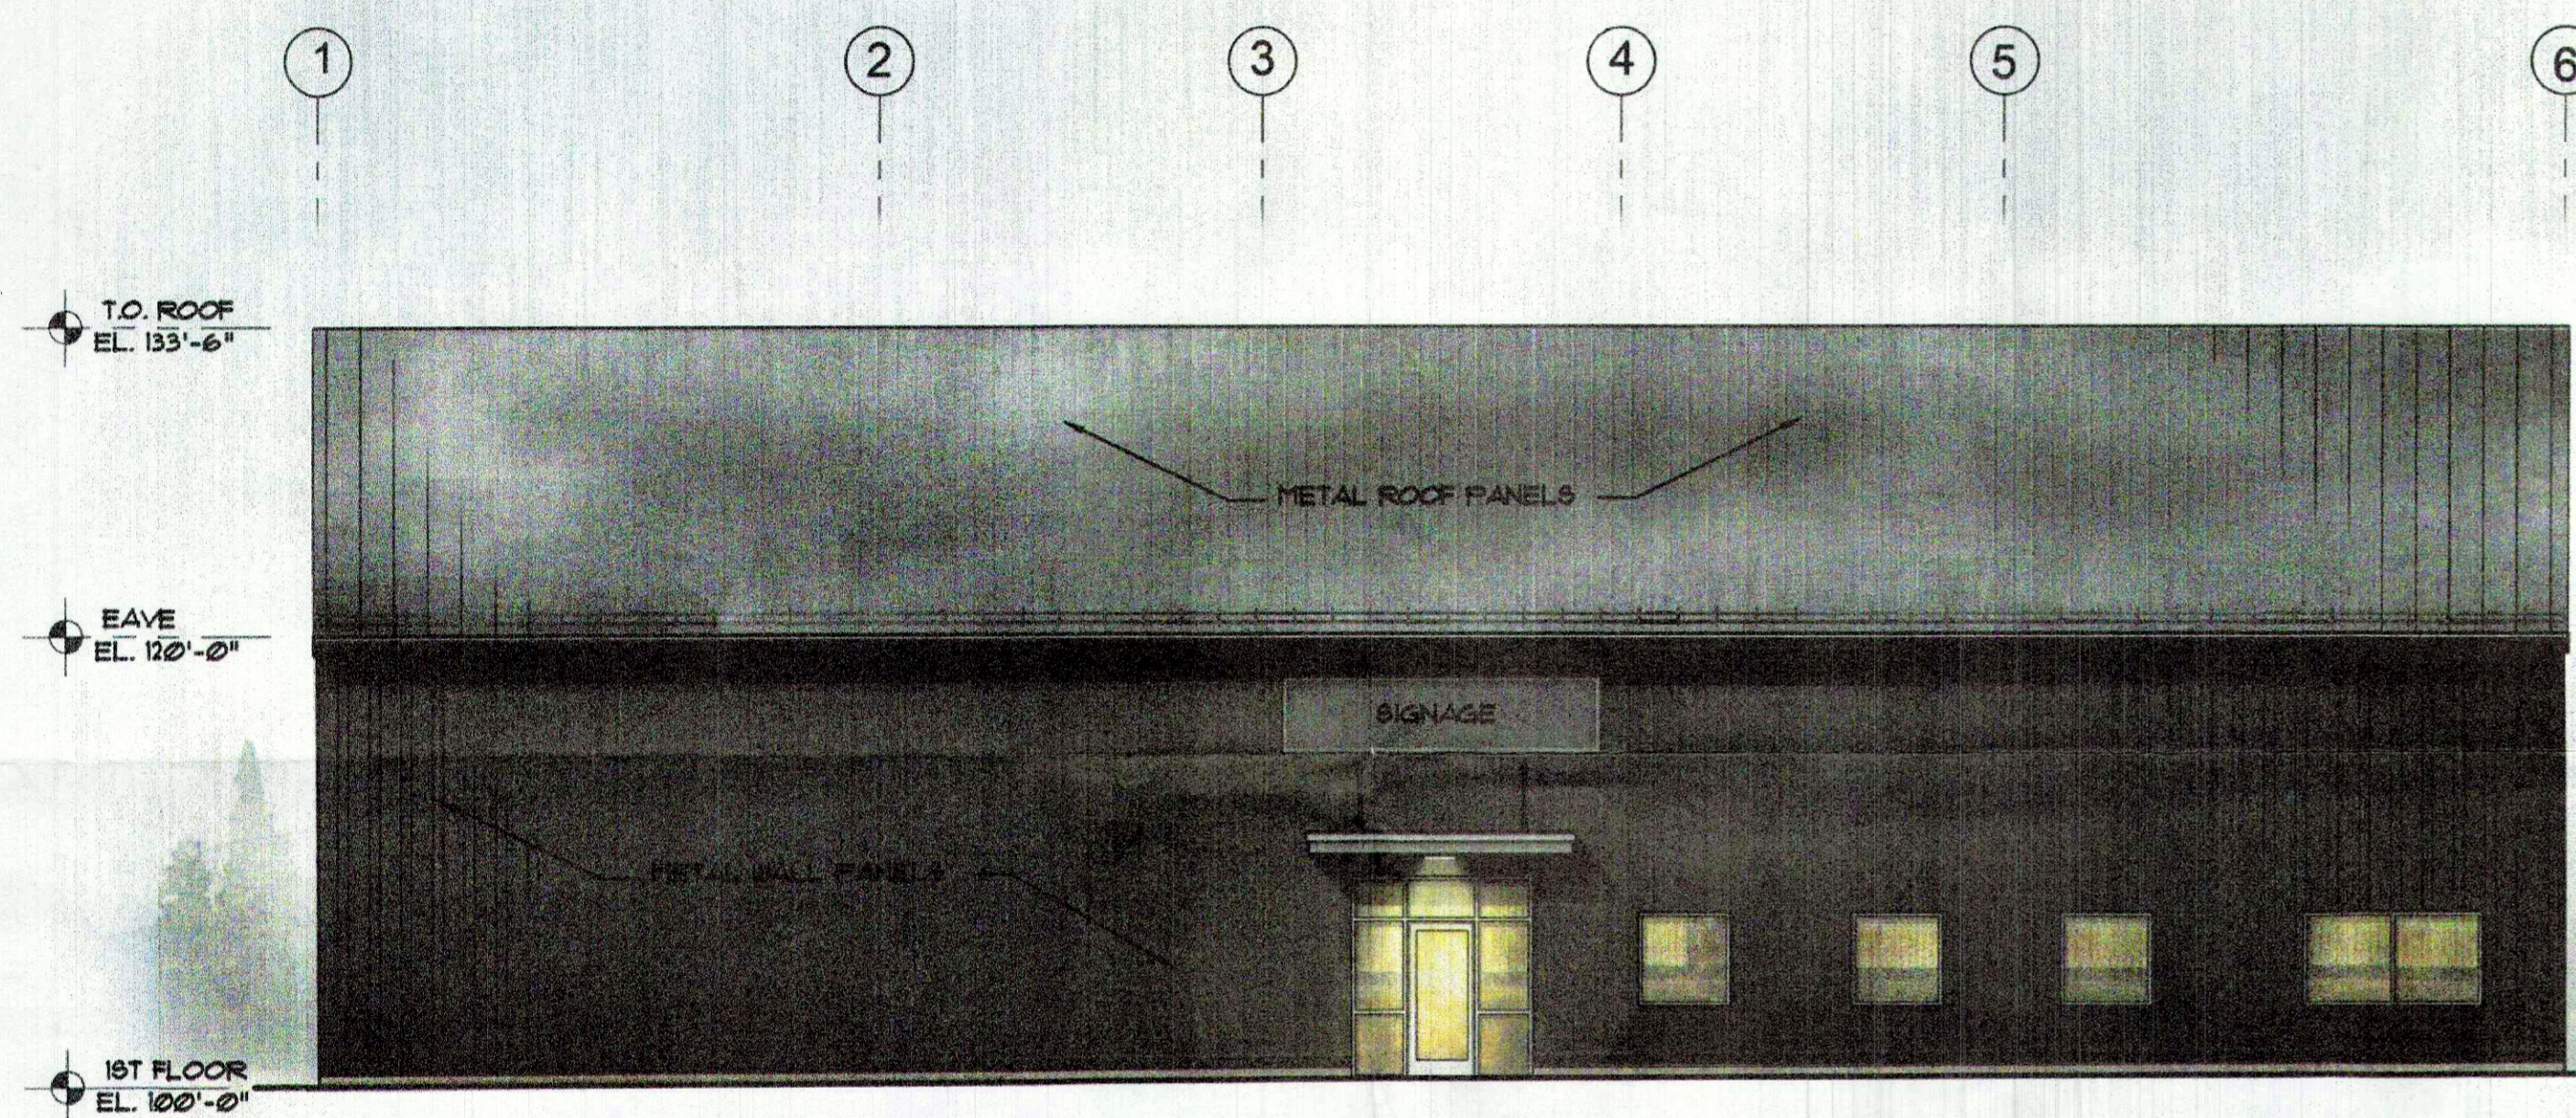

FRONT ELEVATION
SCALE: 1/8" = 1'-0"

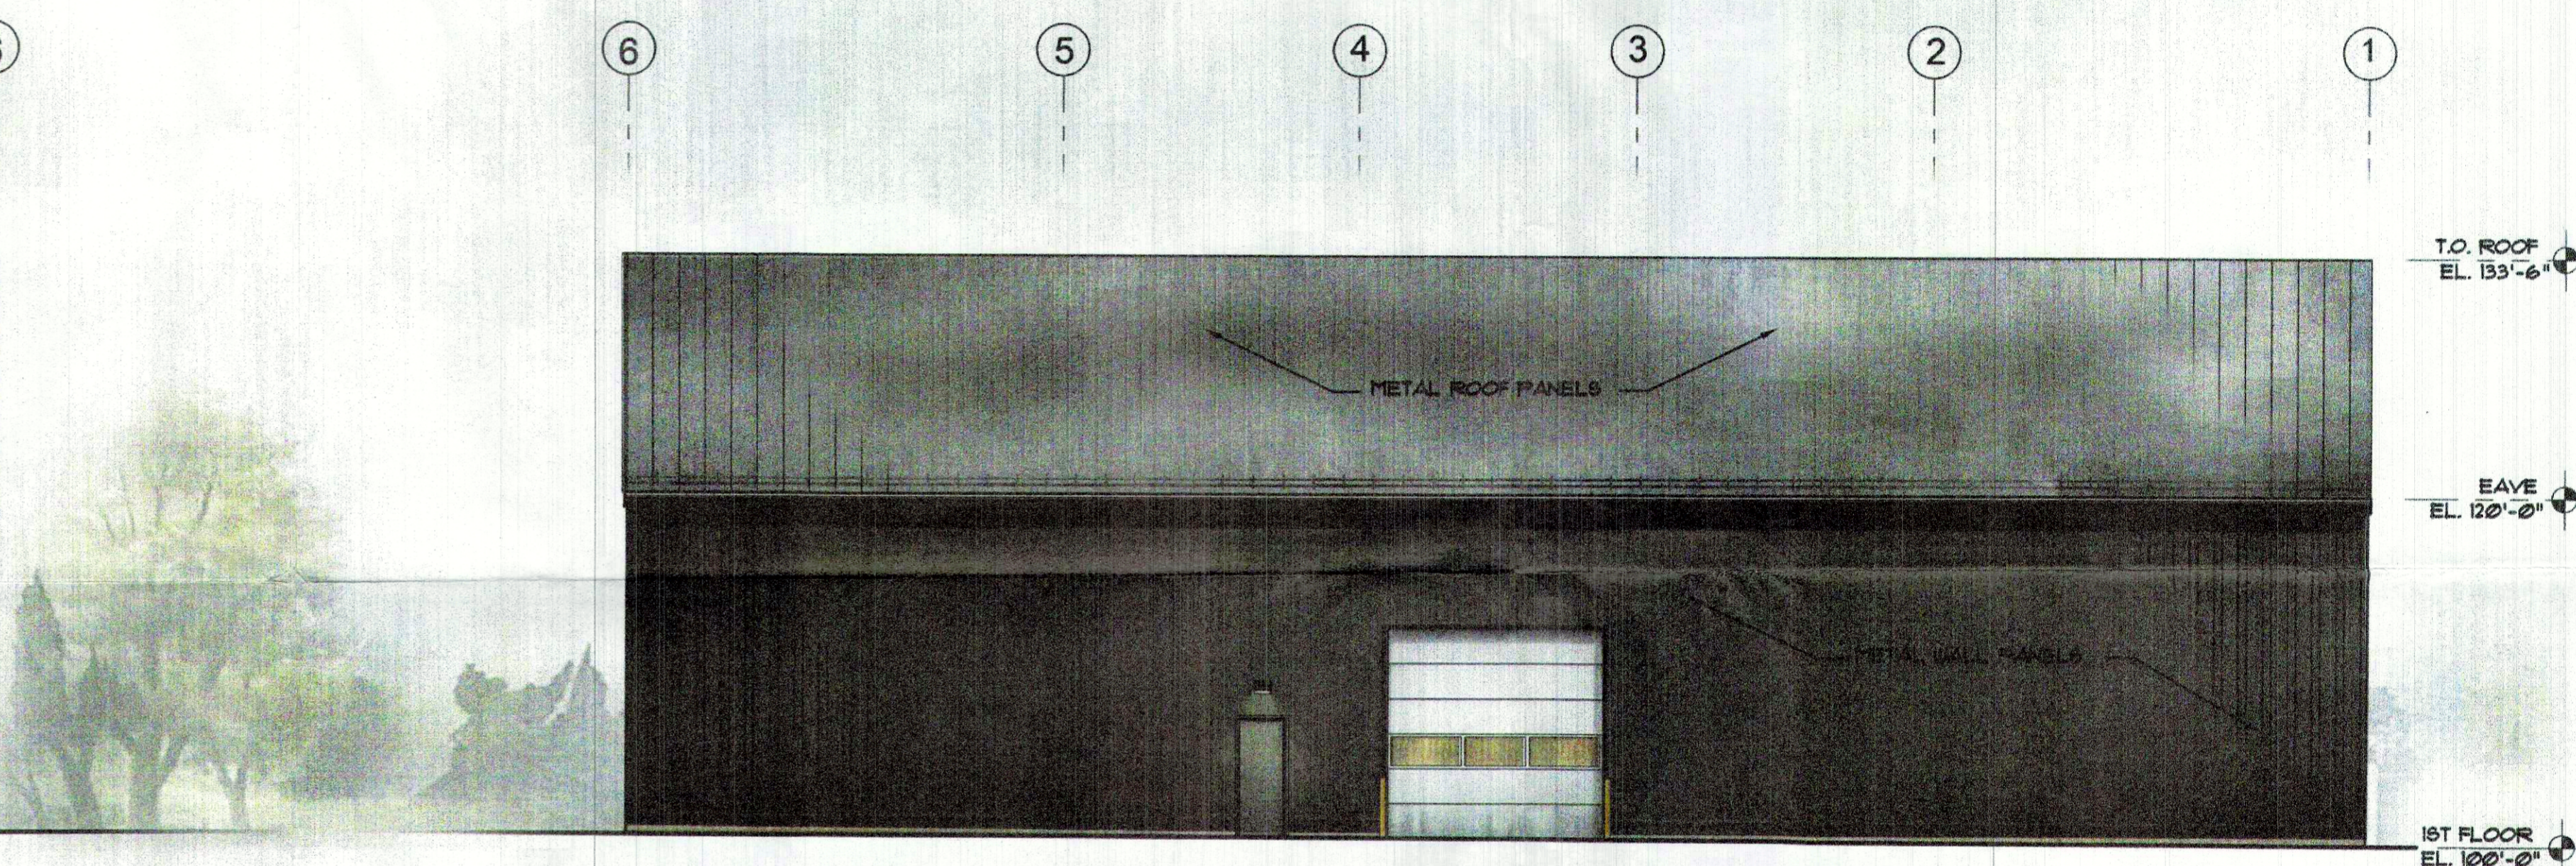

REAR ELEVATION
SCALE: 1/8" = 1'-0"

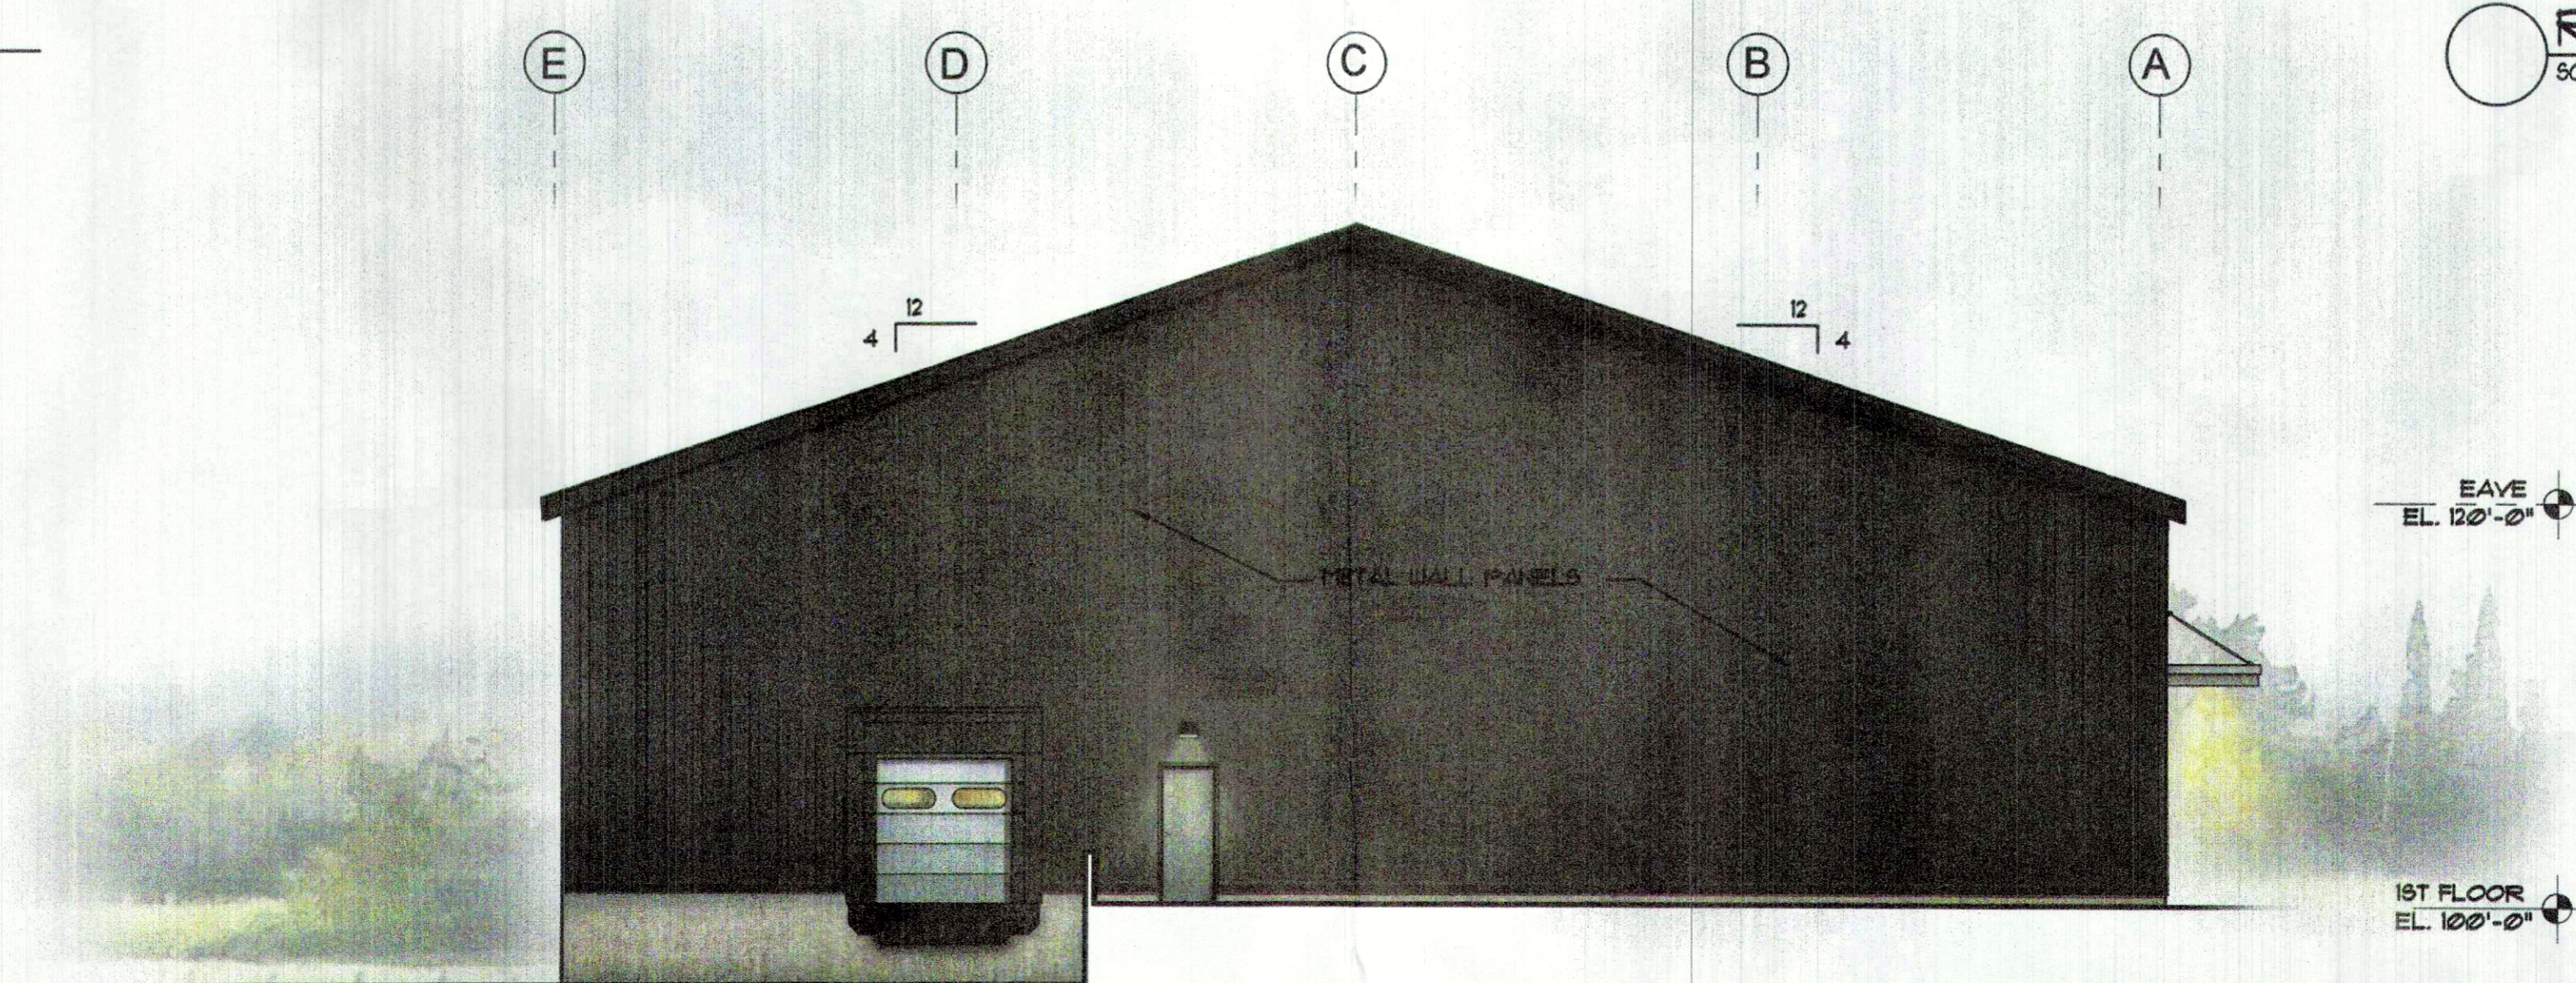

LEFT ELEVATION
SCALE: 1/8" = 1'-0"


EXTERIOR ELEVATIONS

DECEMBER 20, 2022
SCALE: 1/8"=1'-0"




**STEPHEN FLESHMAN
ARCHITECT**


99 Apple Road
Brimfield, MA 01010
P: 508.347.7188
F: 508.347.8939
E: Fleshman@SF-Arch.com

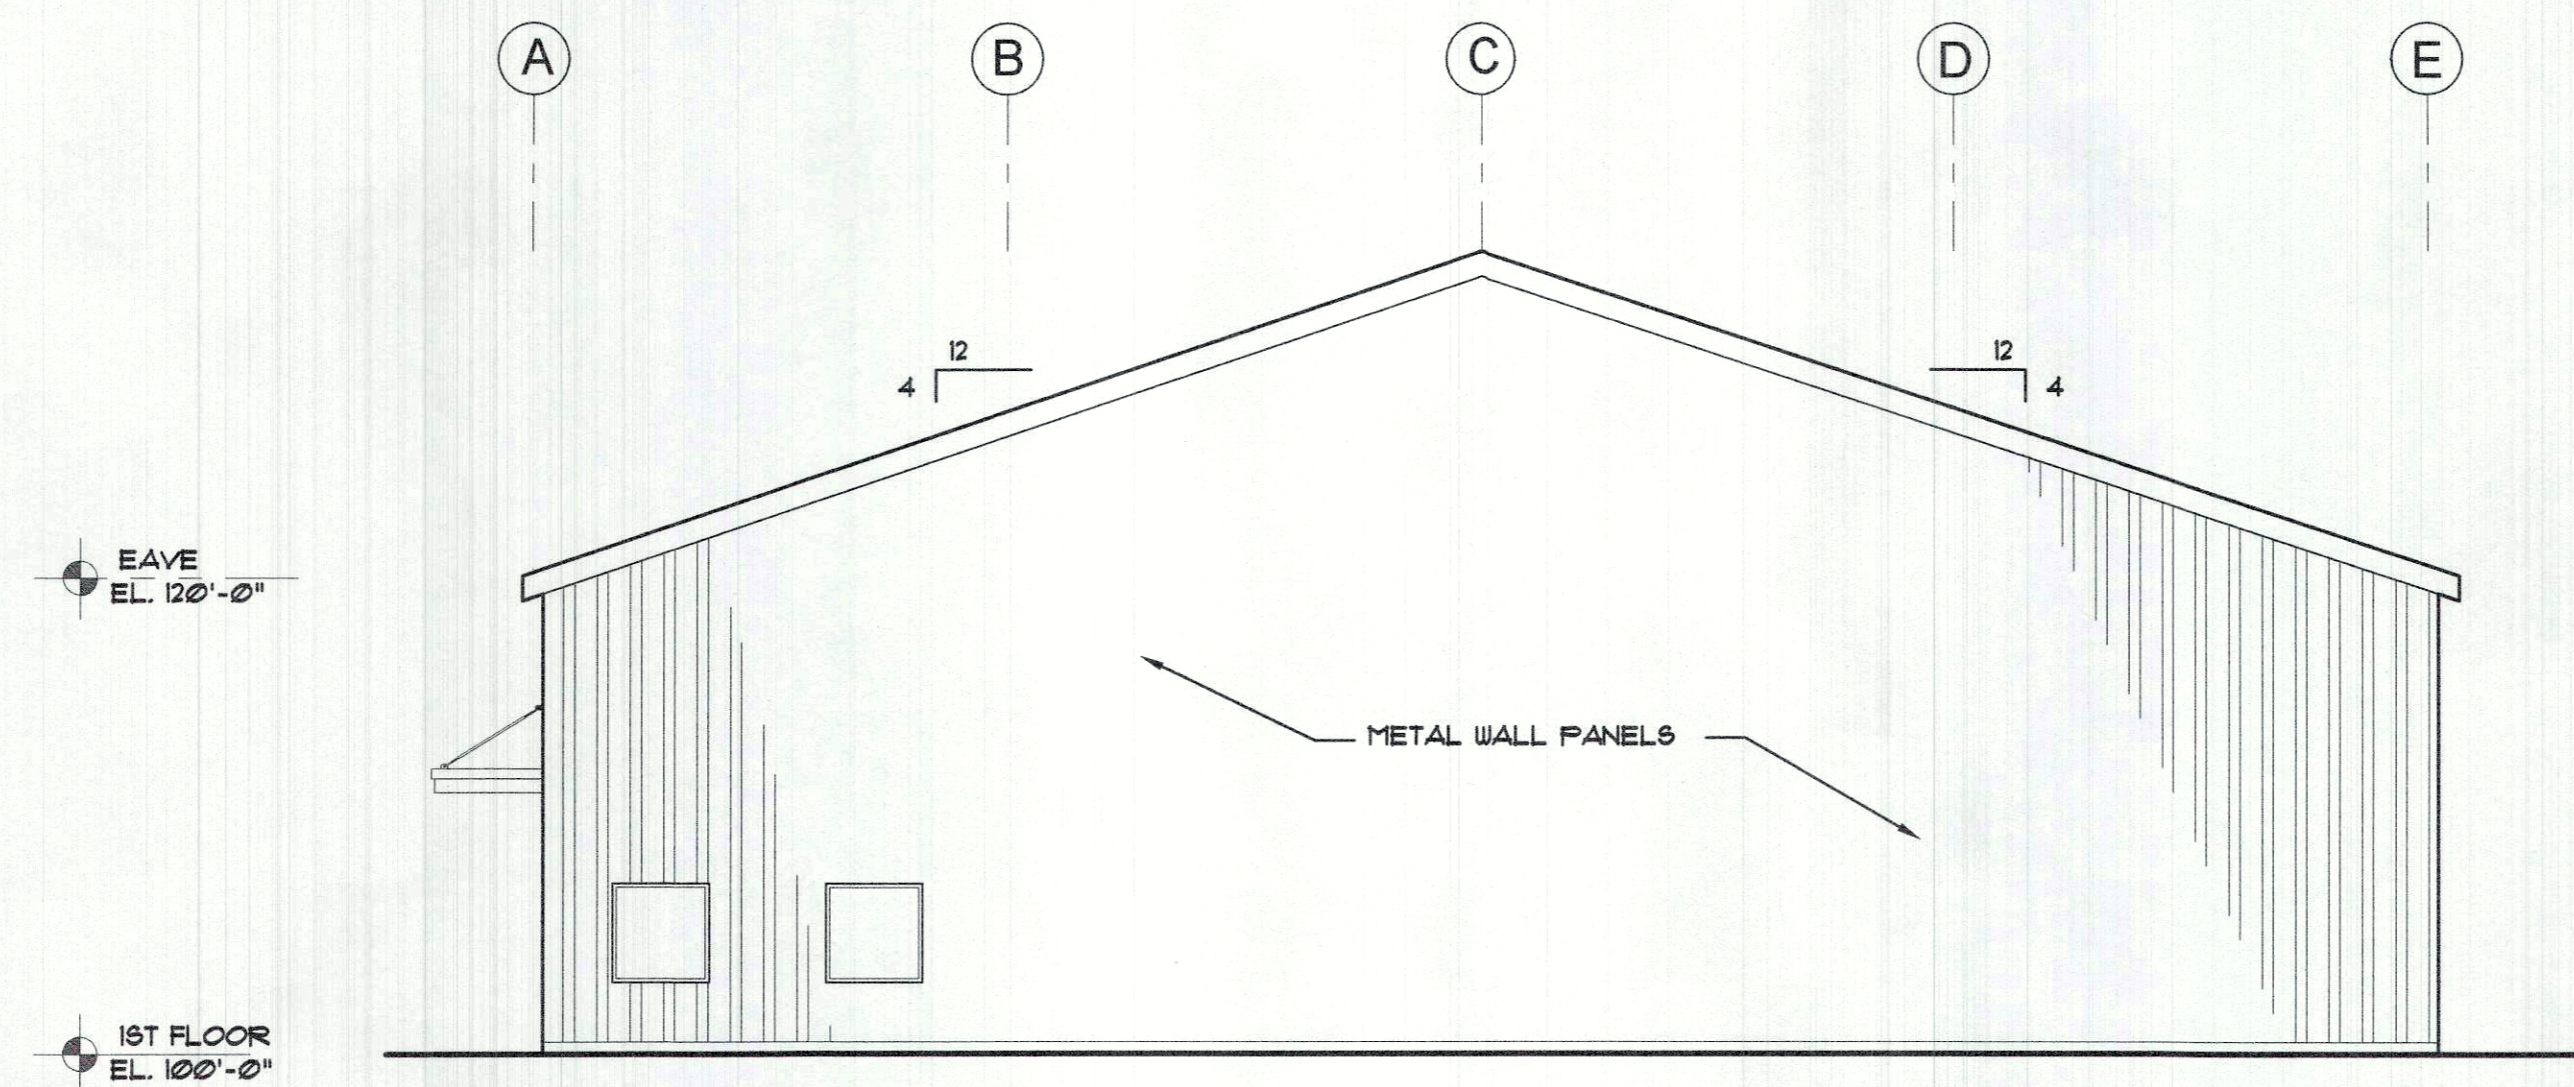


RIGHT ELEVATION
SCALE: 1/8" = 1'-0"

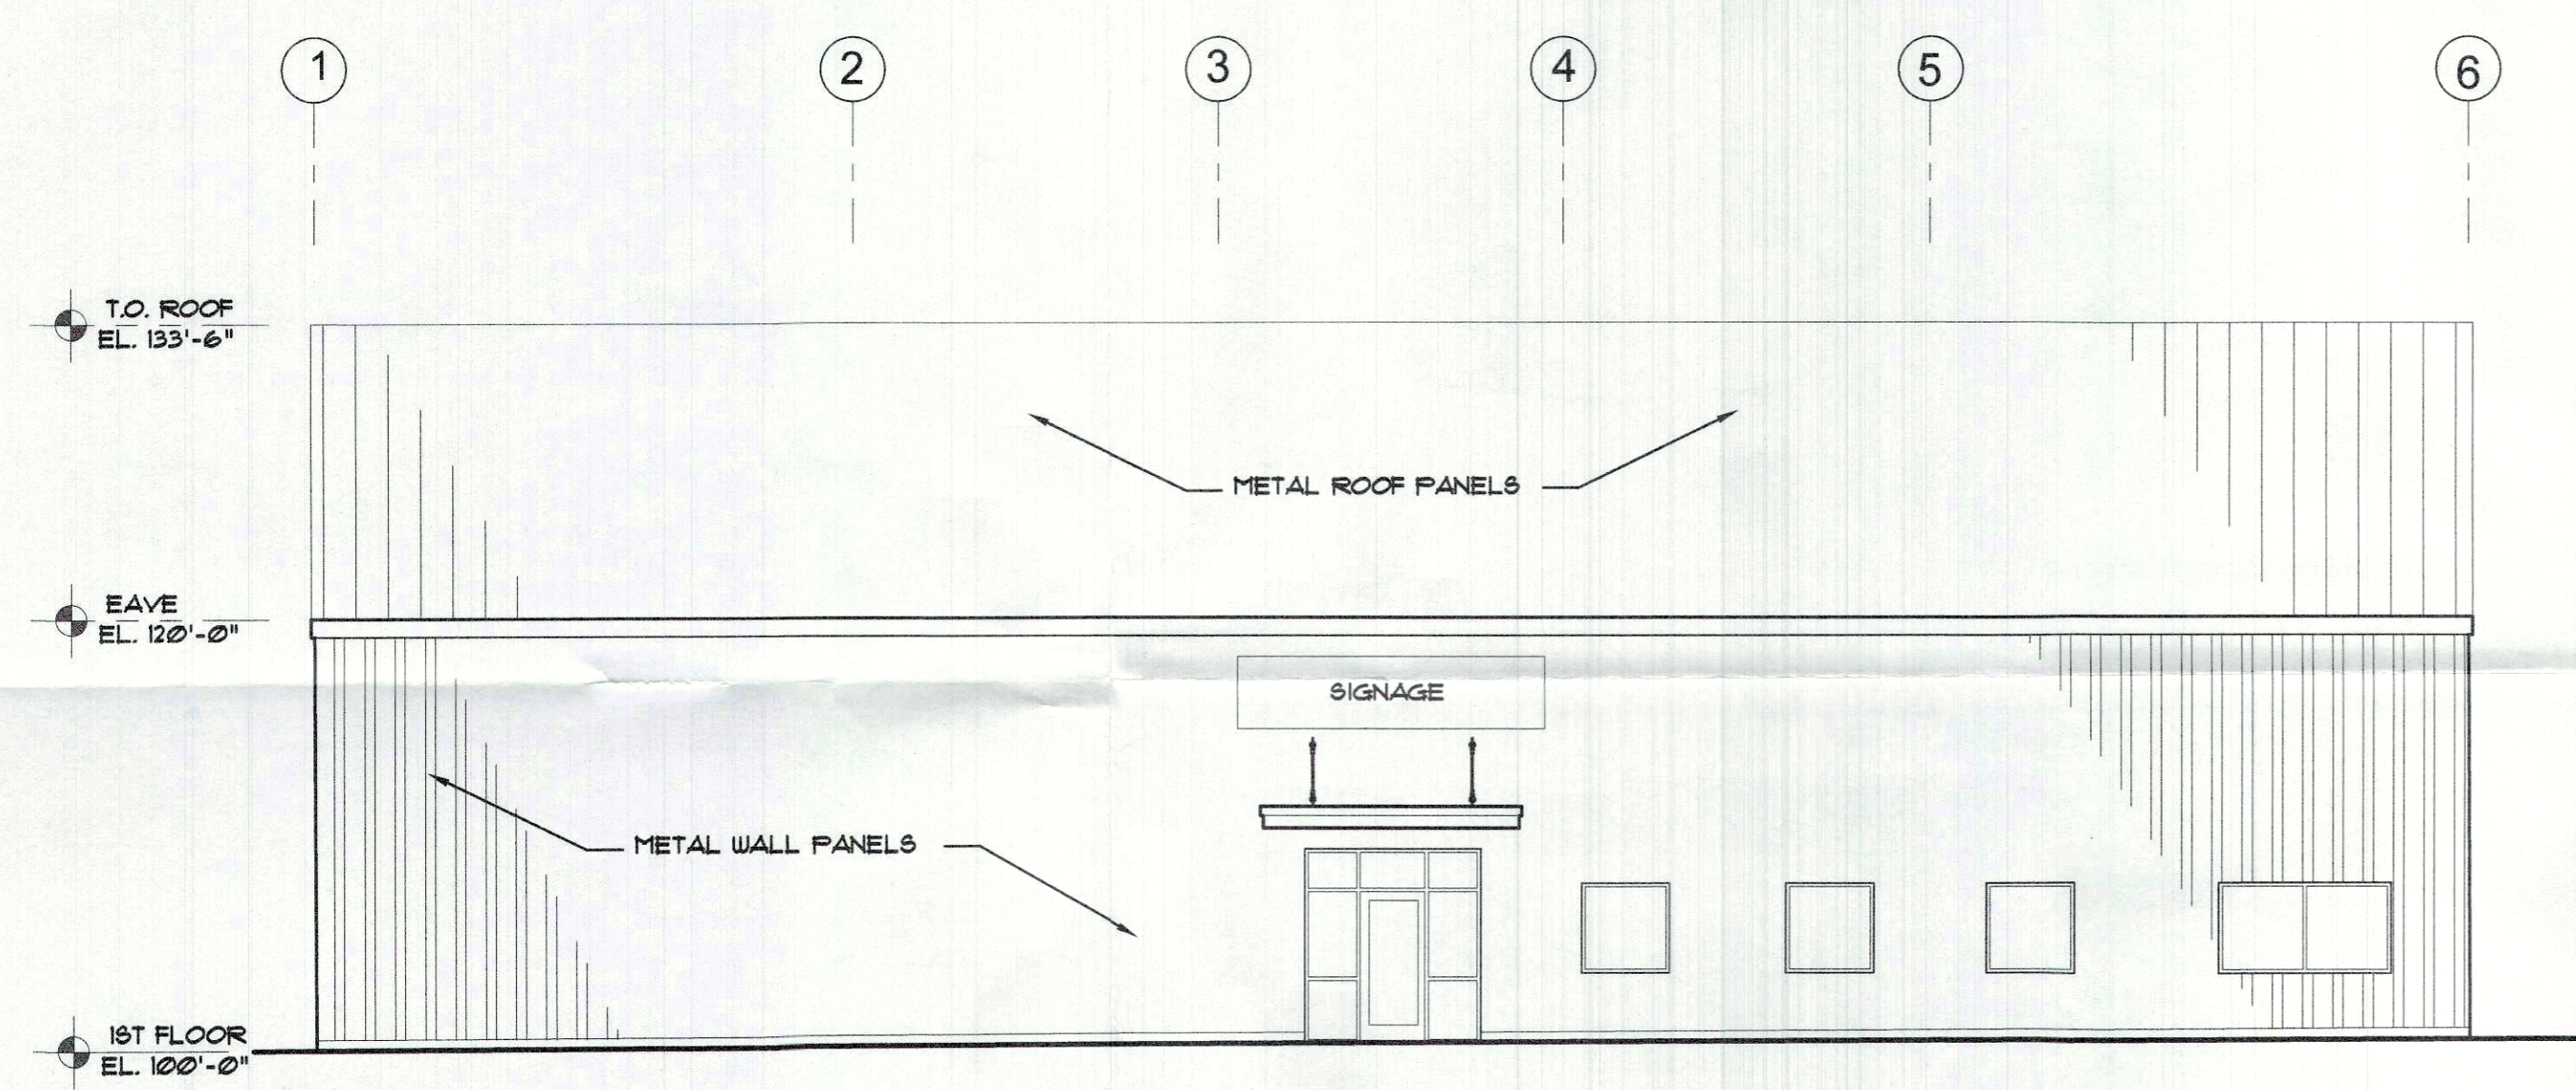

FRONT ELEVATION
SCALE: 1/8" = 1'-0"

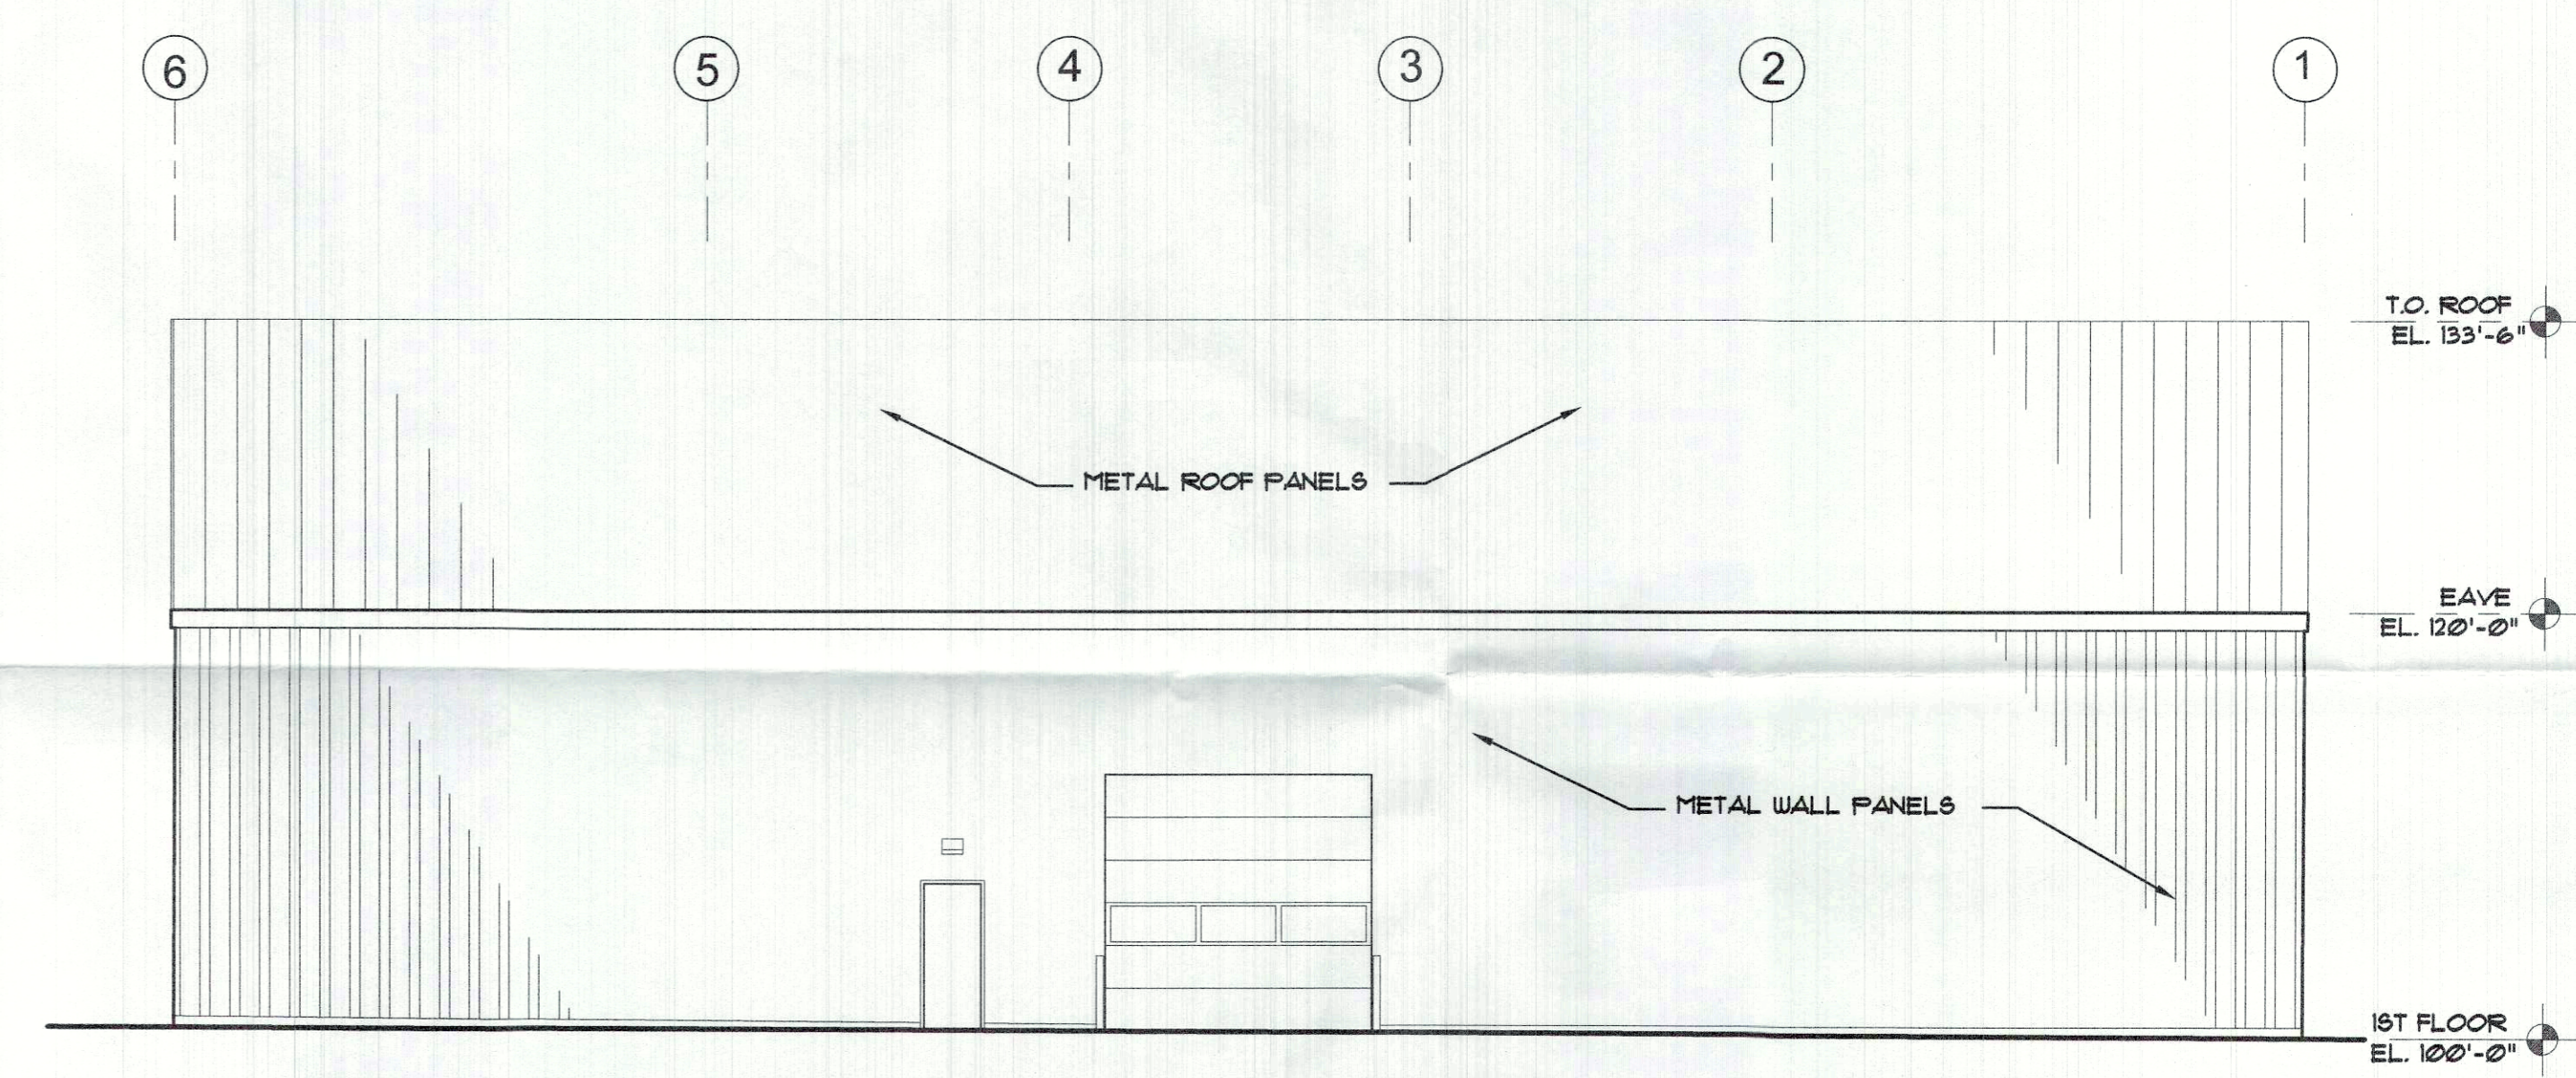

REAR ELEVATION
SCALE: 1/8" = 1'-0"

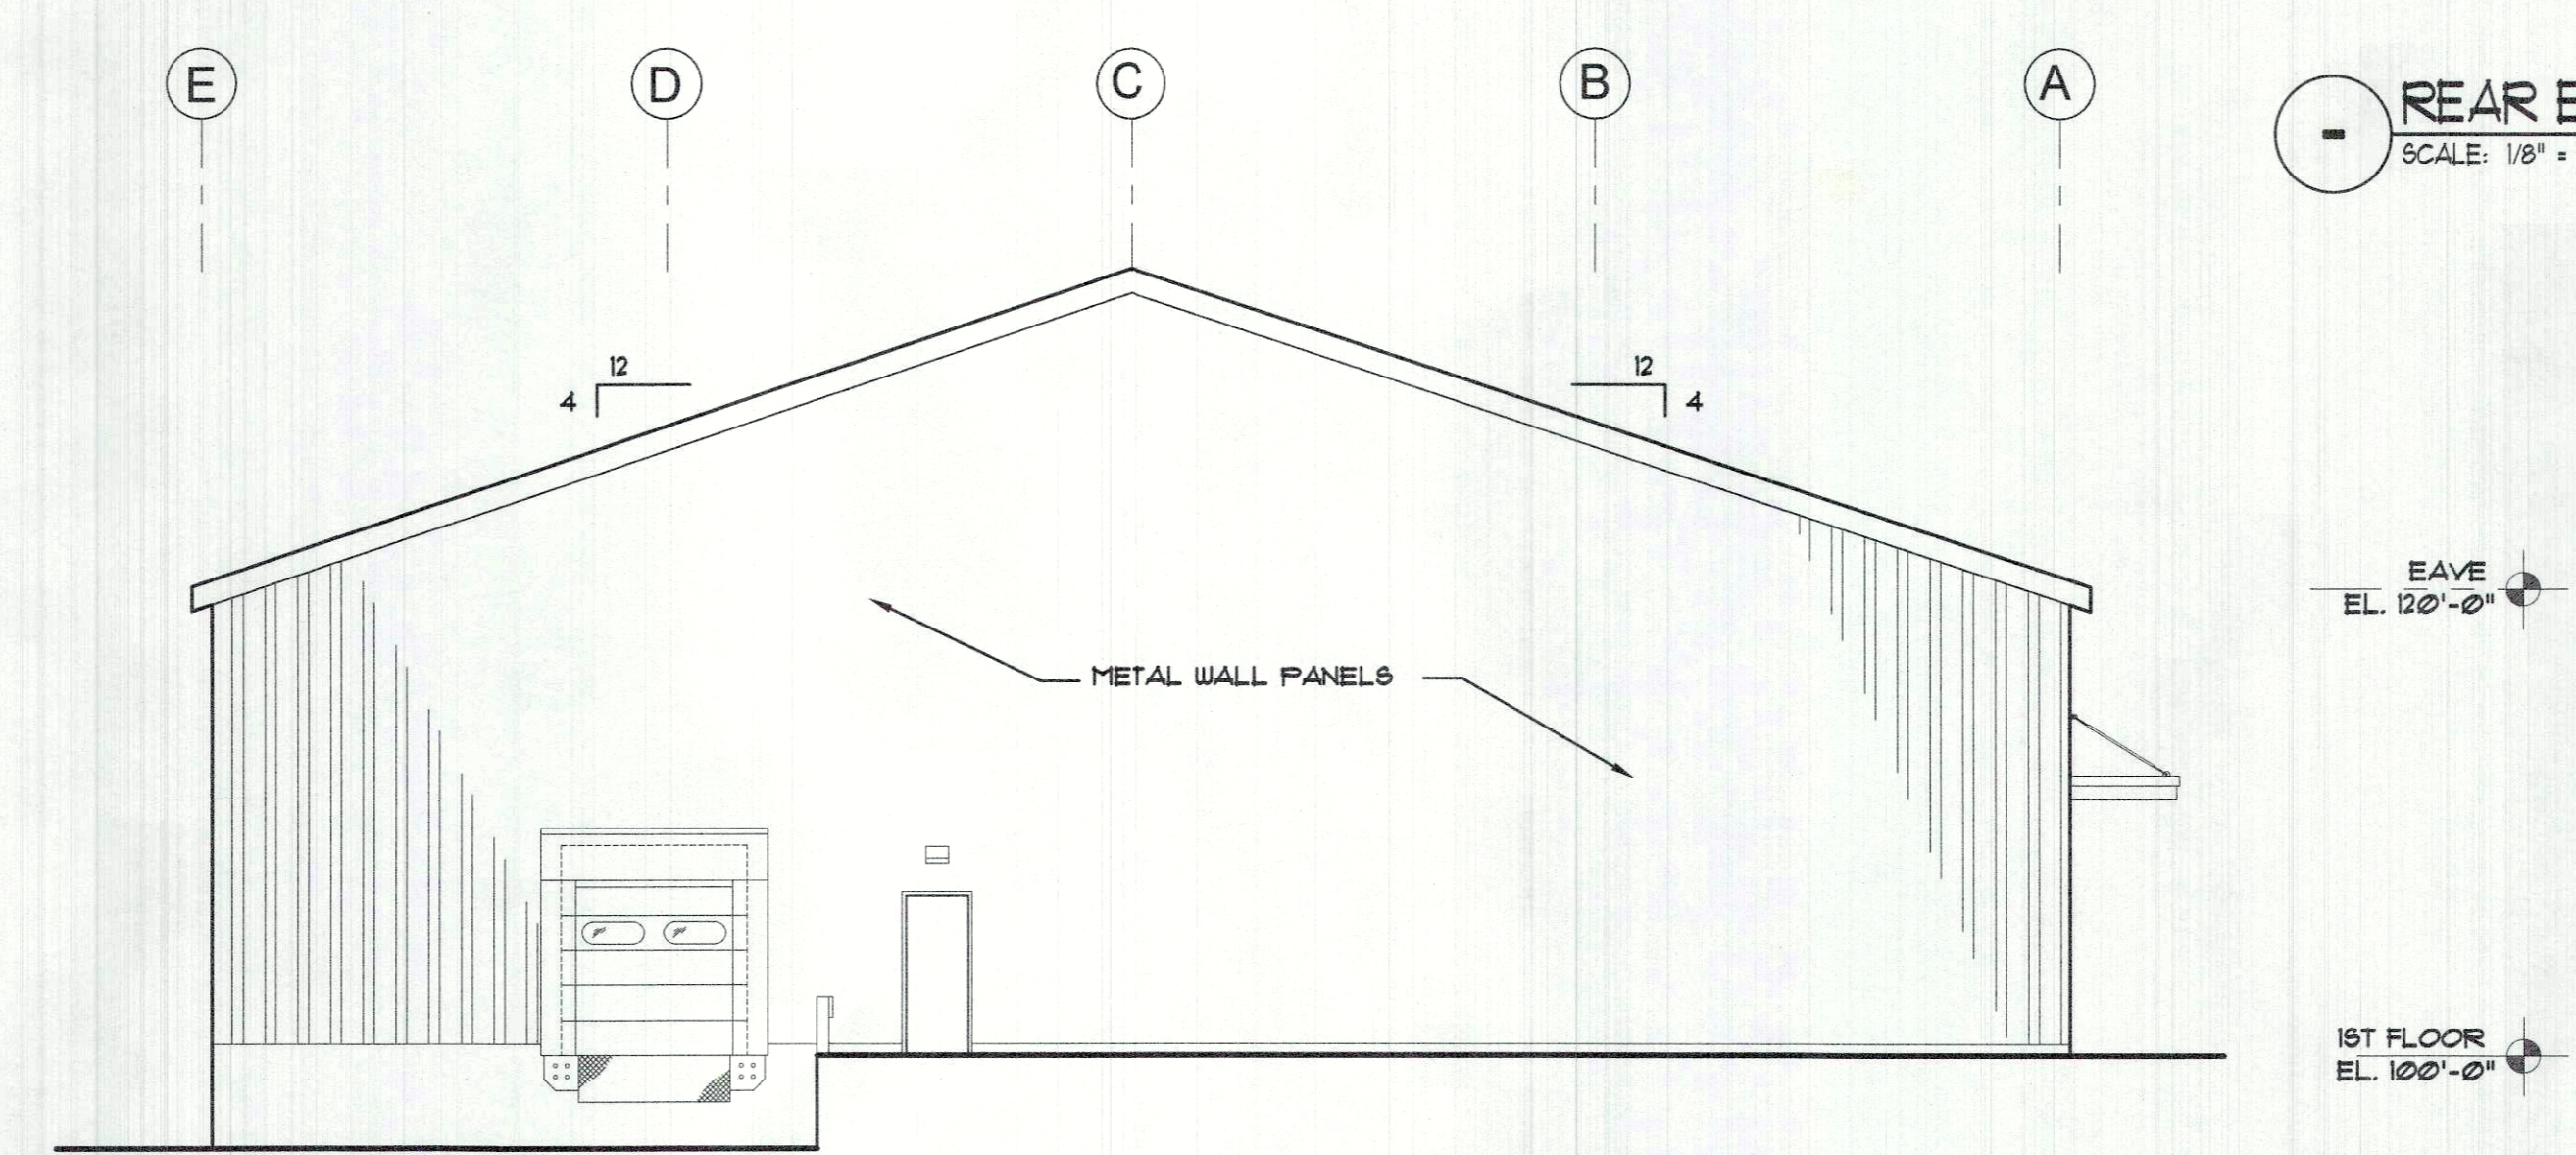


LEFT ELEVATION
SCALE: 1/8" = 1'-0"

EXTERIOR ELEVATIONS

DECEMBER 15, 2022
SCALE: 1/8"=1'-0"

STEPHEN FLESHMAN ARCHITECT
99 Apple Road
Brimfield, MA 01010
P: 508.347.7188
F: 508.347.8938
E: Fleshman@SF-Arch.com

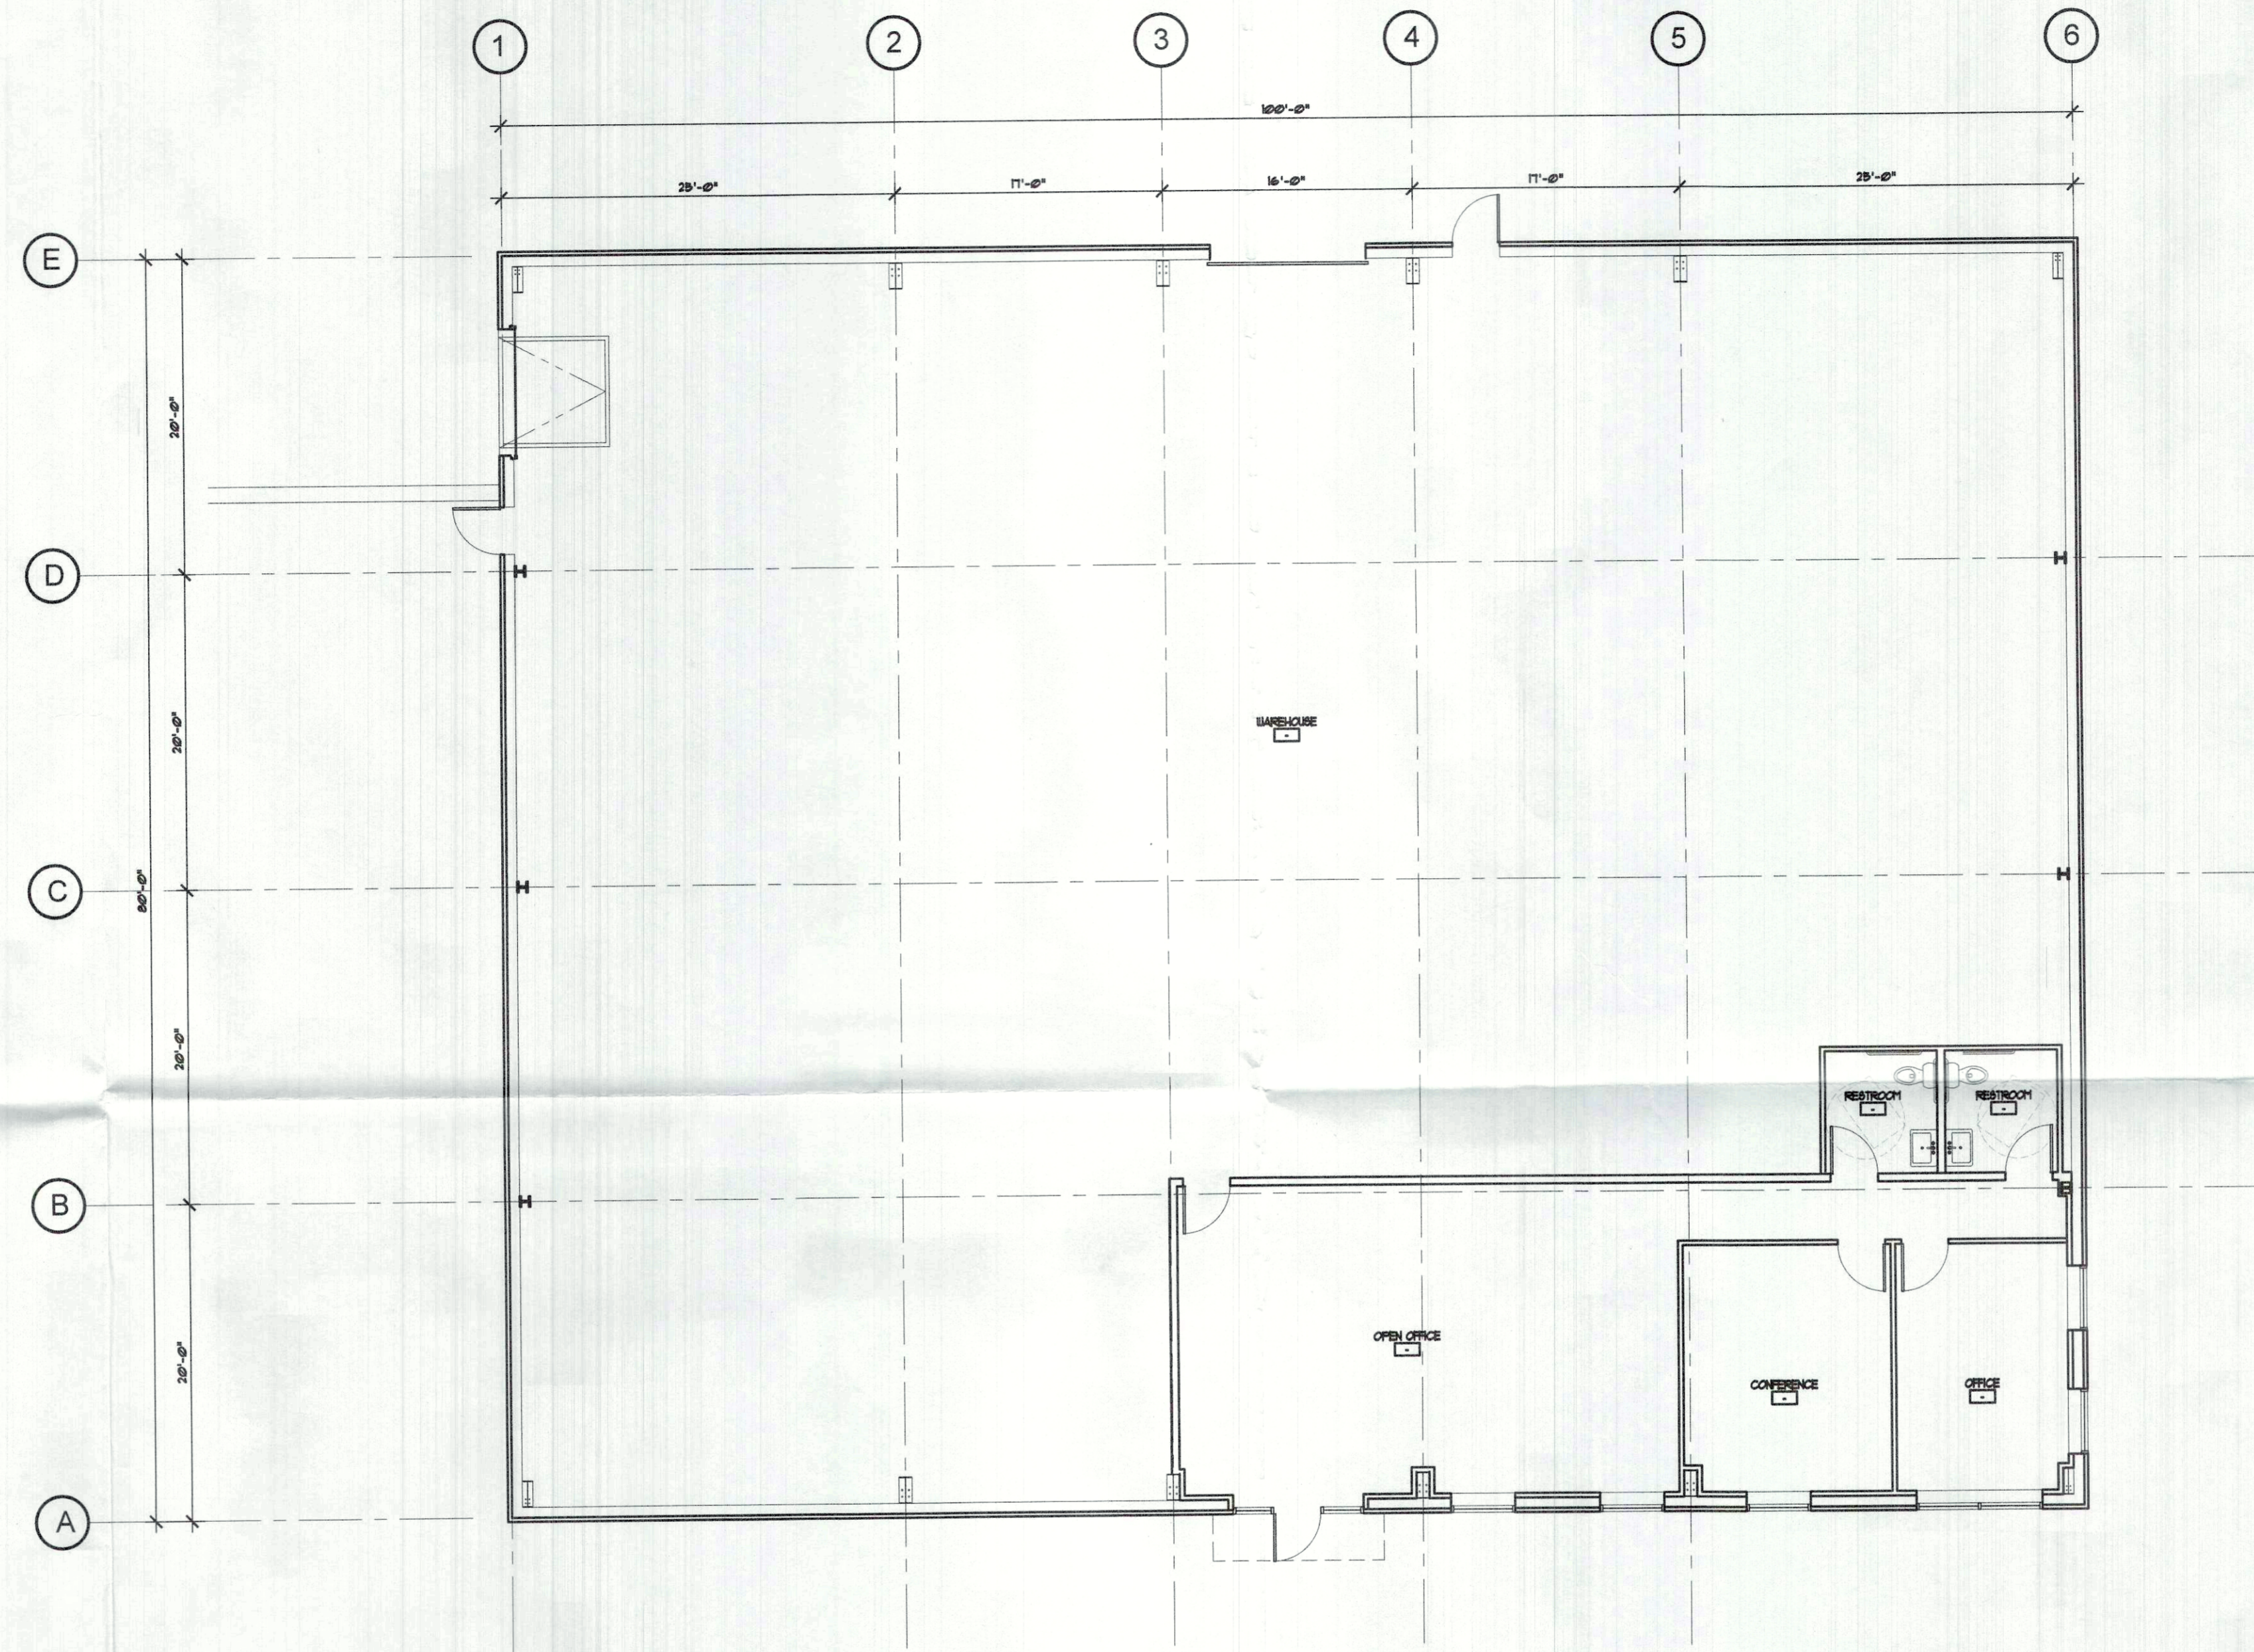

○ FIRST FLOOR PLAN
SCALE: 1/8" = 1'-0"


FLOOR PLAN

DECEMBER 15, 2022
SCALE: 1/8"=1'-0"




**STEPHEN FLESHMAN
ARCHITECT**


99 Apple Road
Brimfield, MA 01010
P: 508.347.7188
F: 508.347.8939
E: Fleshman@SF-Arch.com

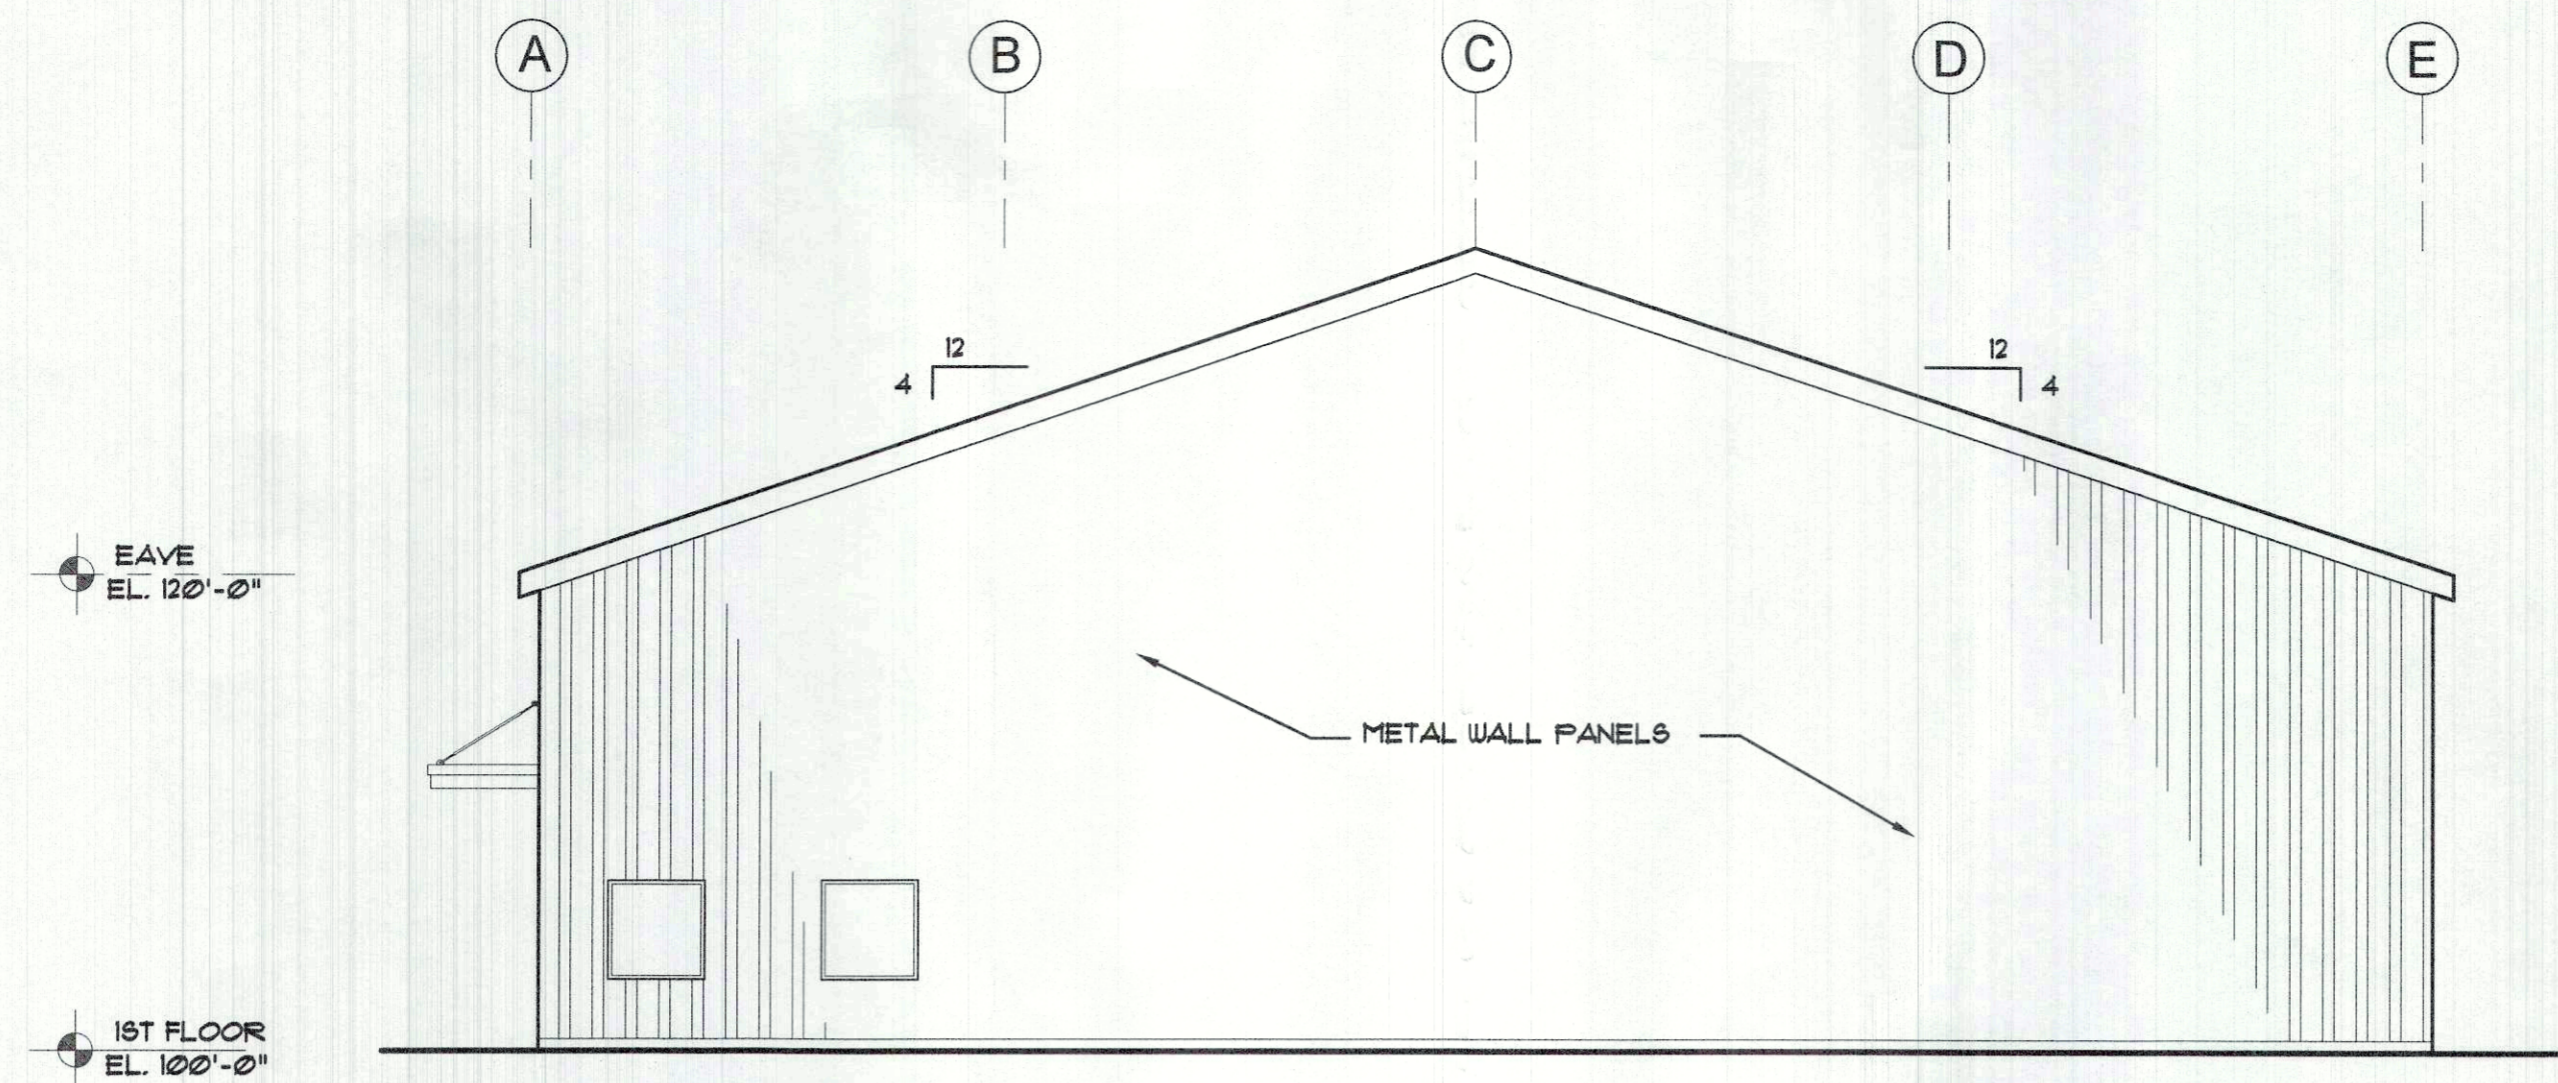


RIGHT ELEVATION
SCALE: 1/8" = 1'-0"

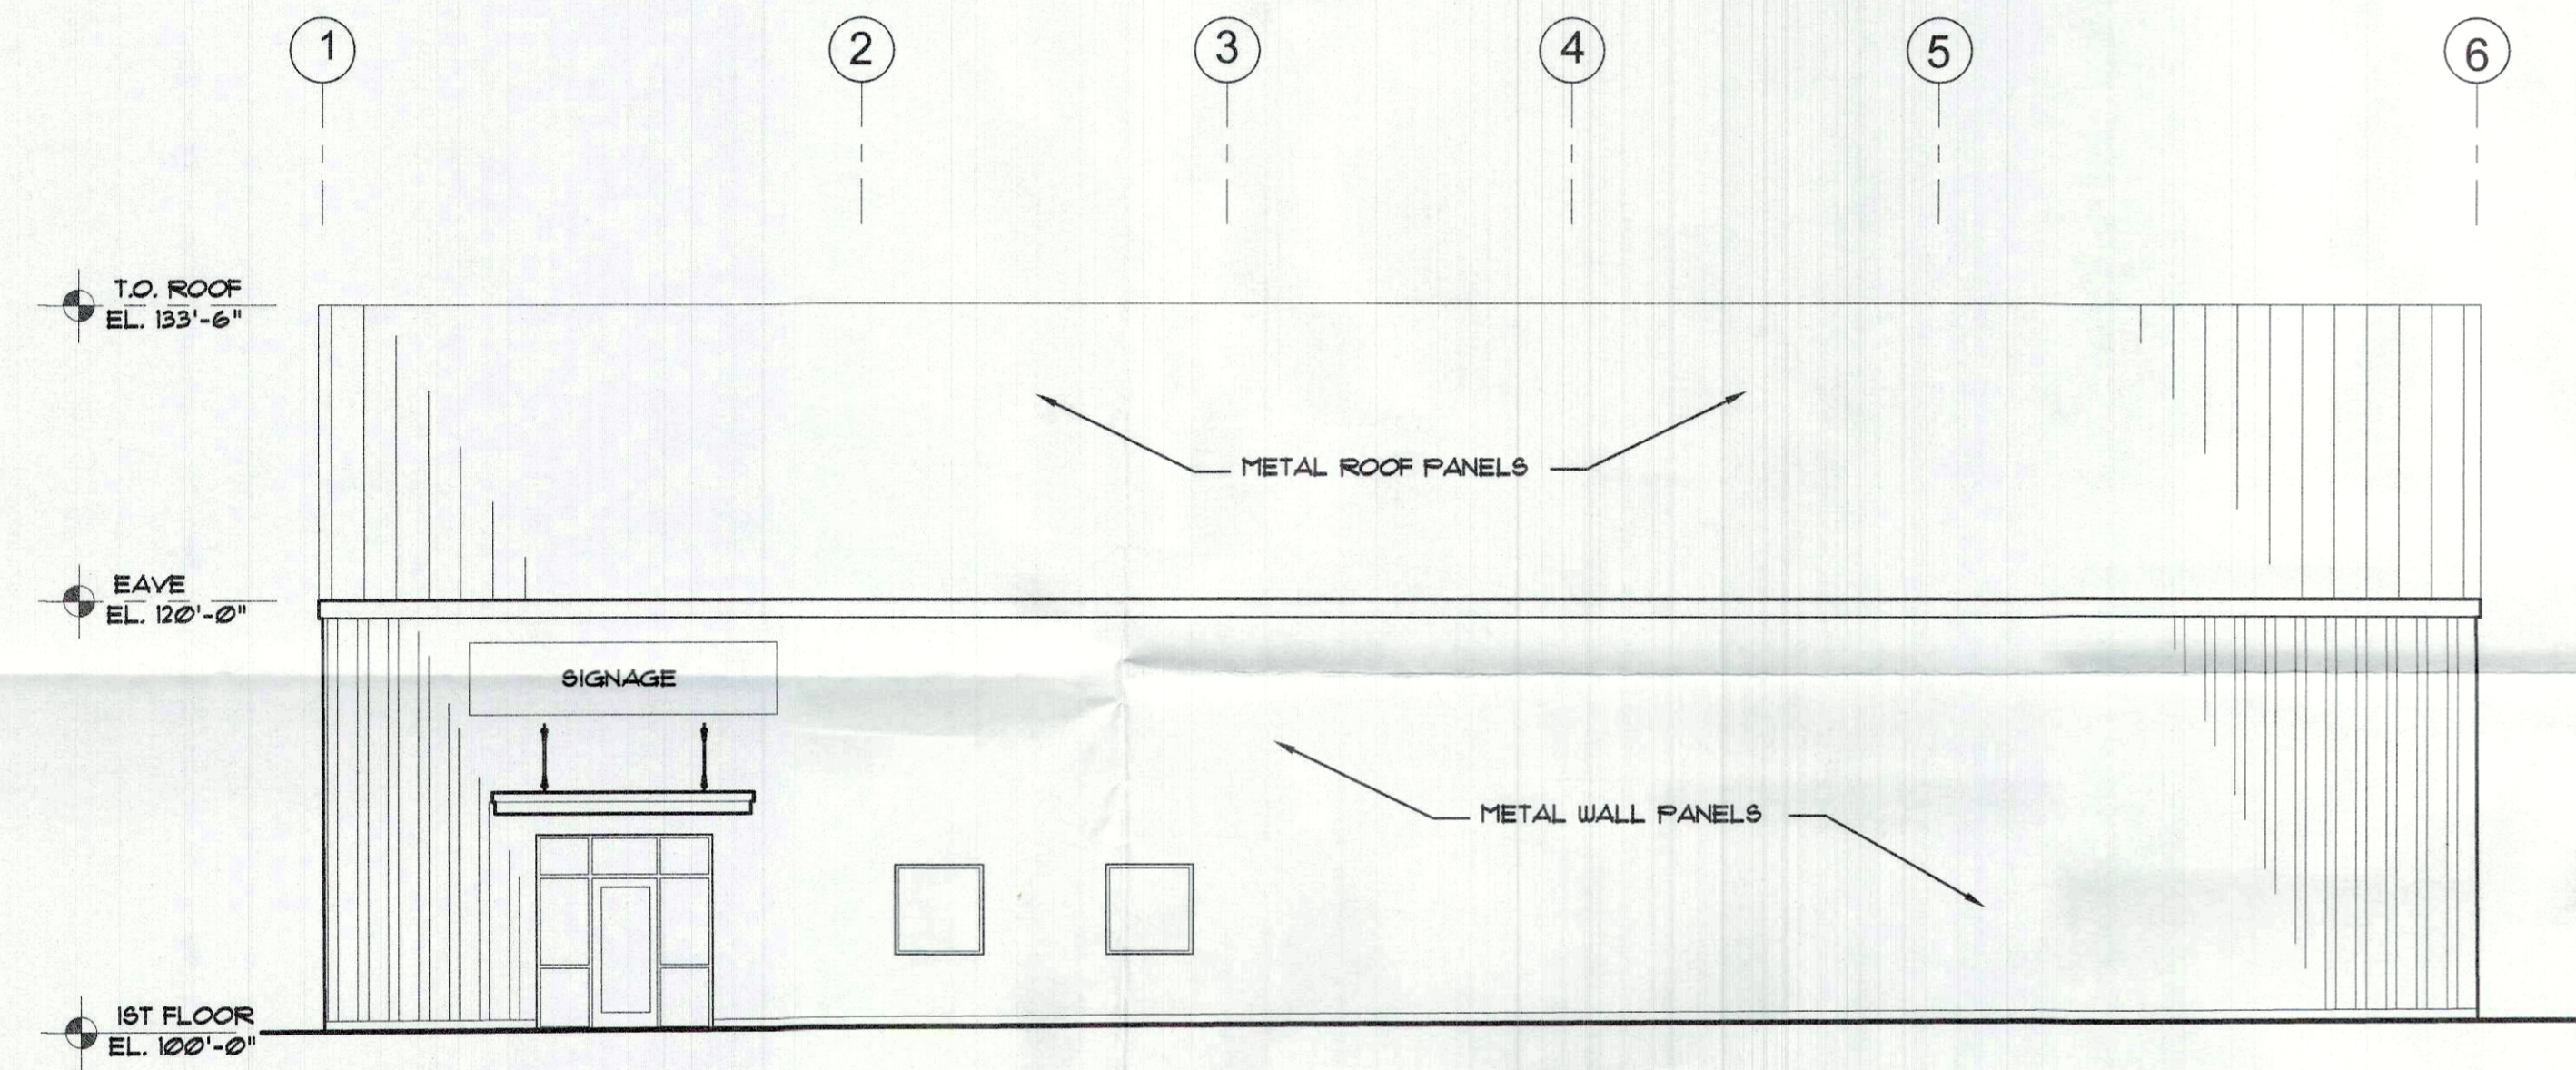

FRONT ELEVATION
SCALE: 1/8" = 1'-0"

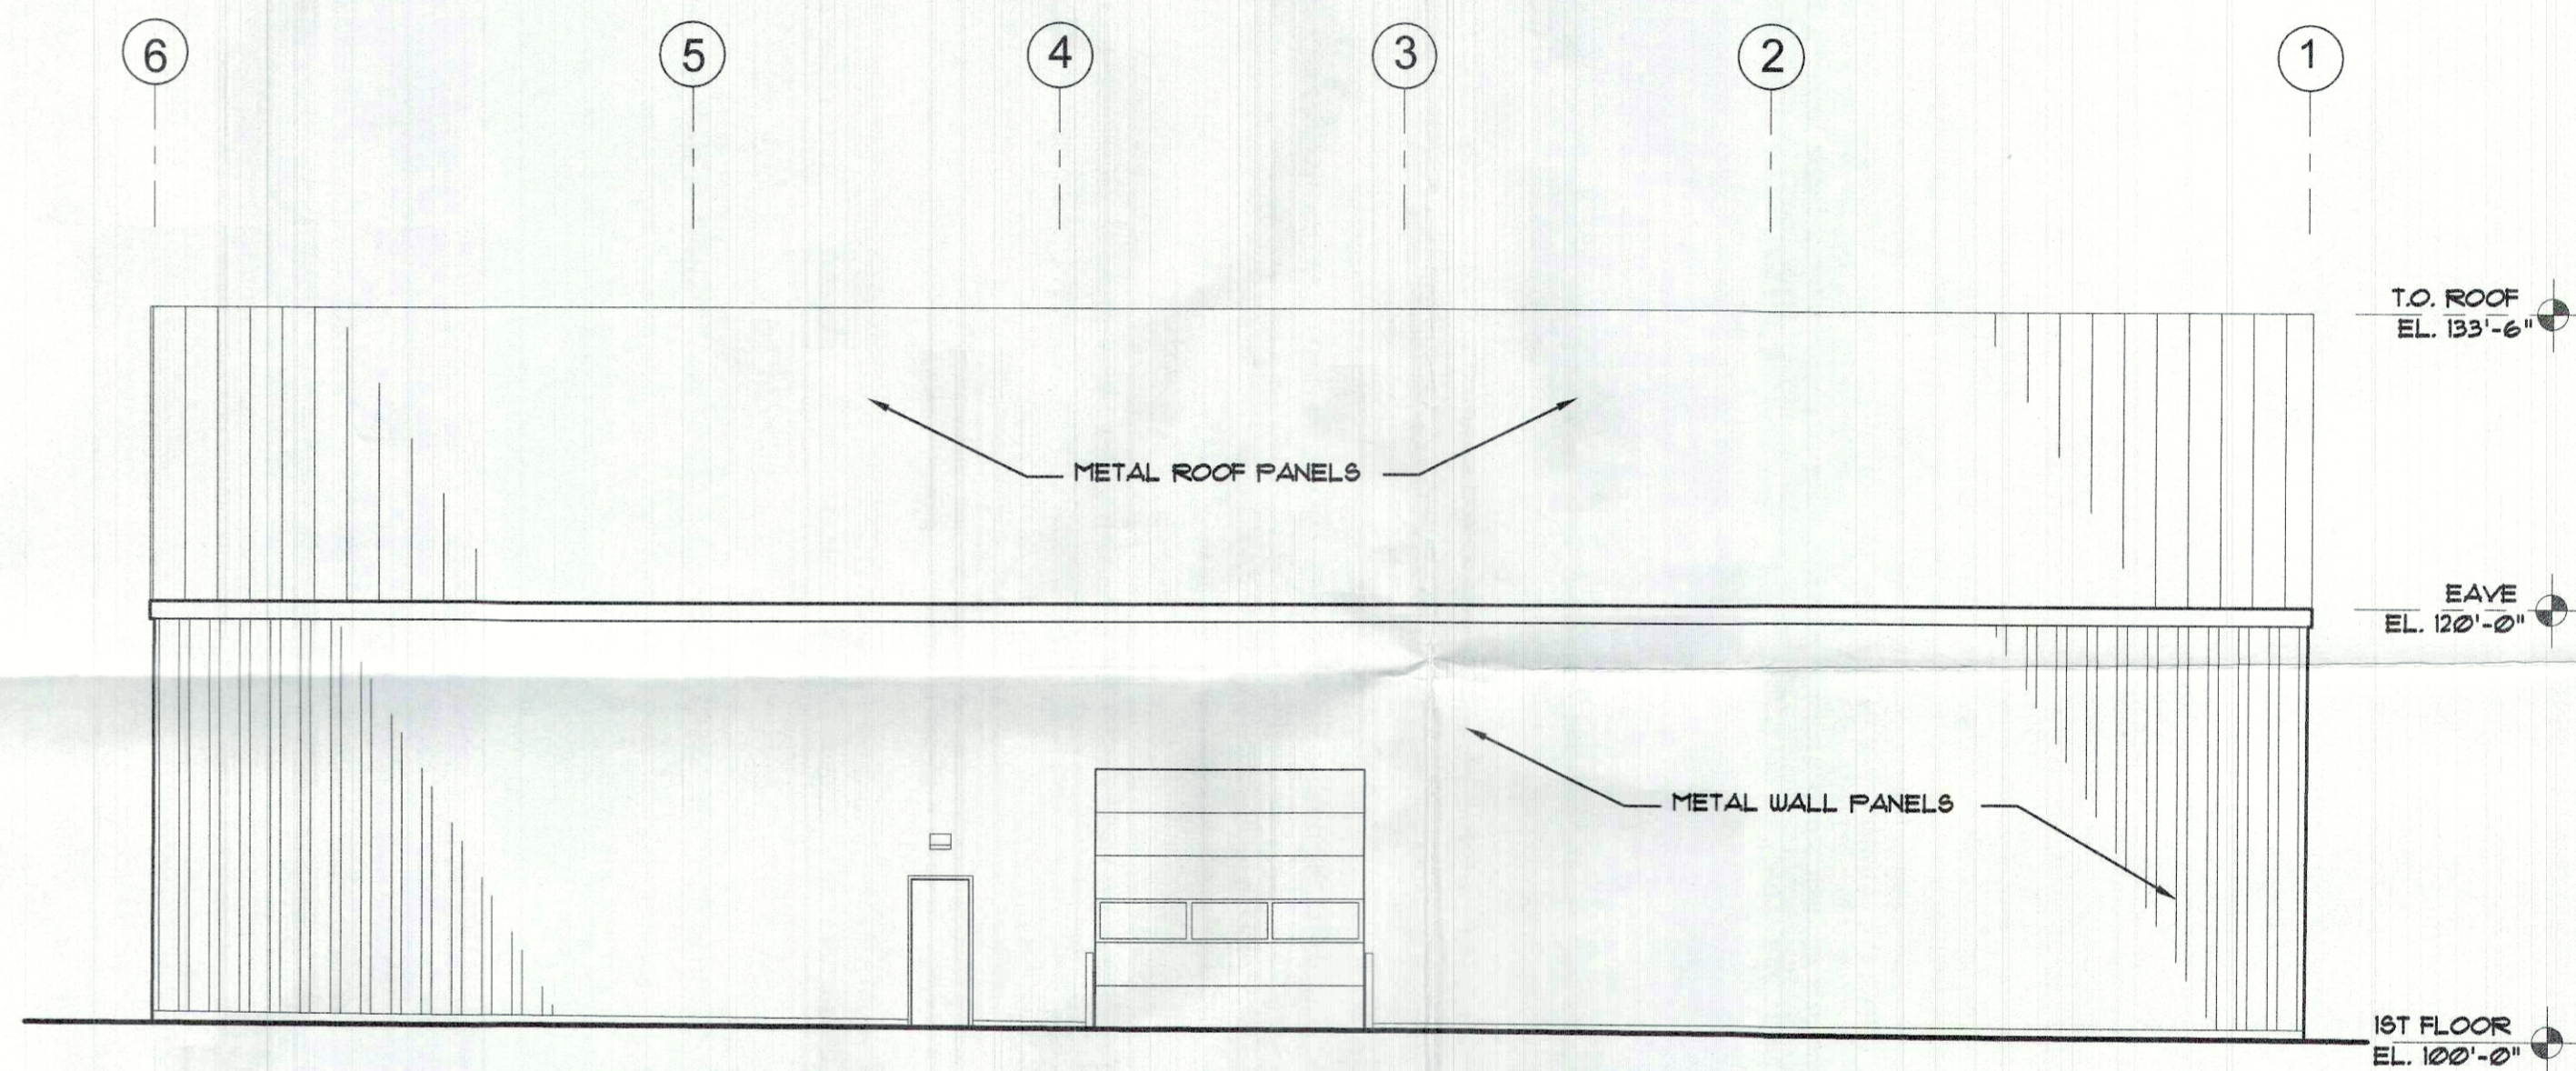


REAR ELEVATION
SCALE: 1/8" = 1'-0"

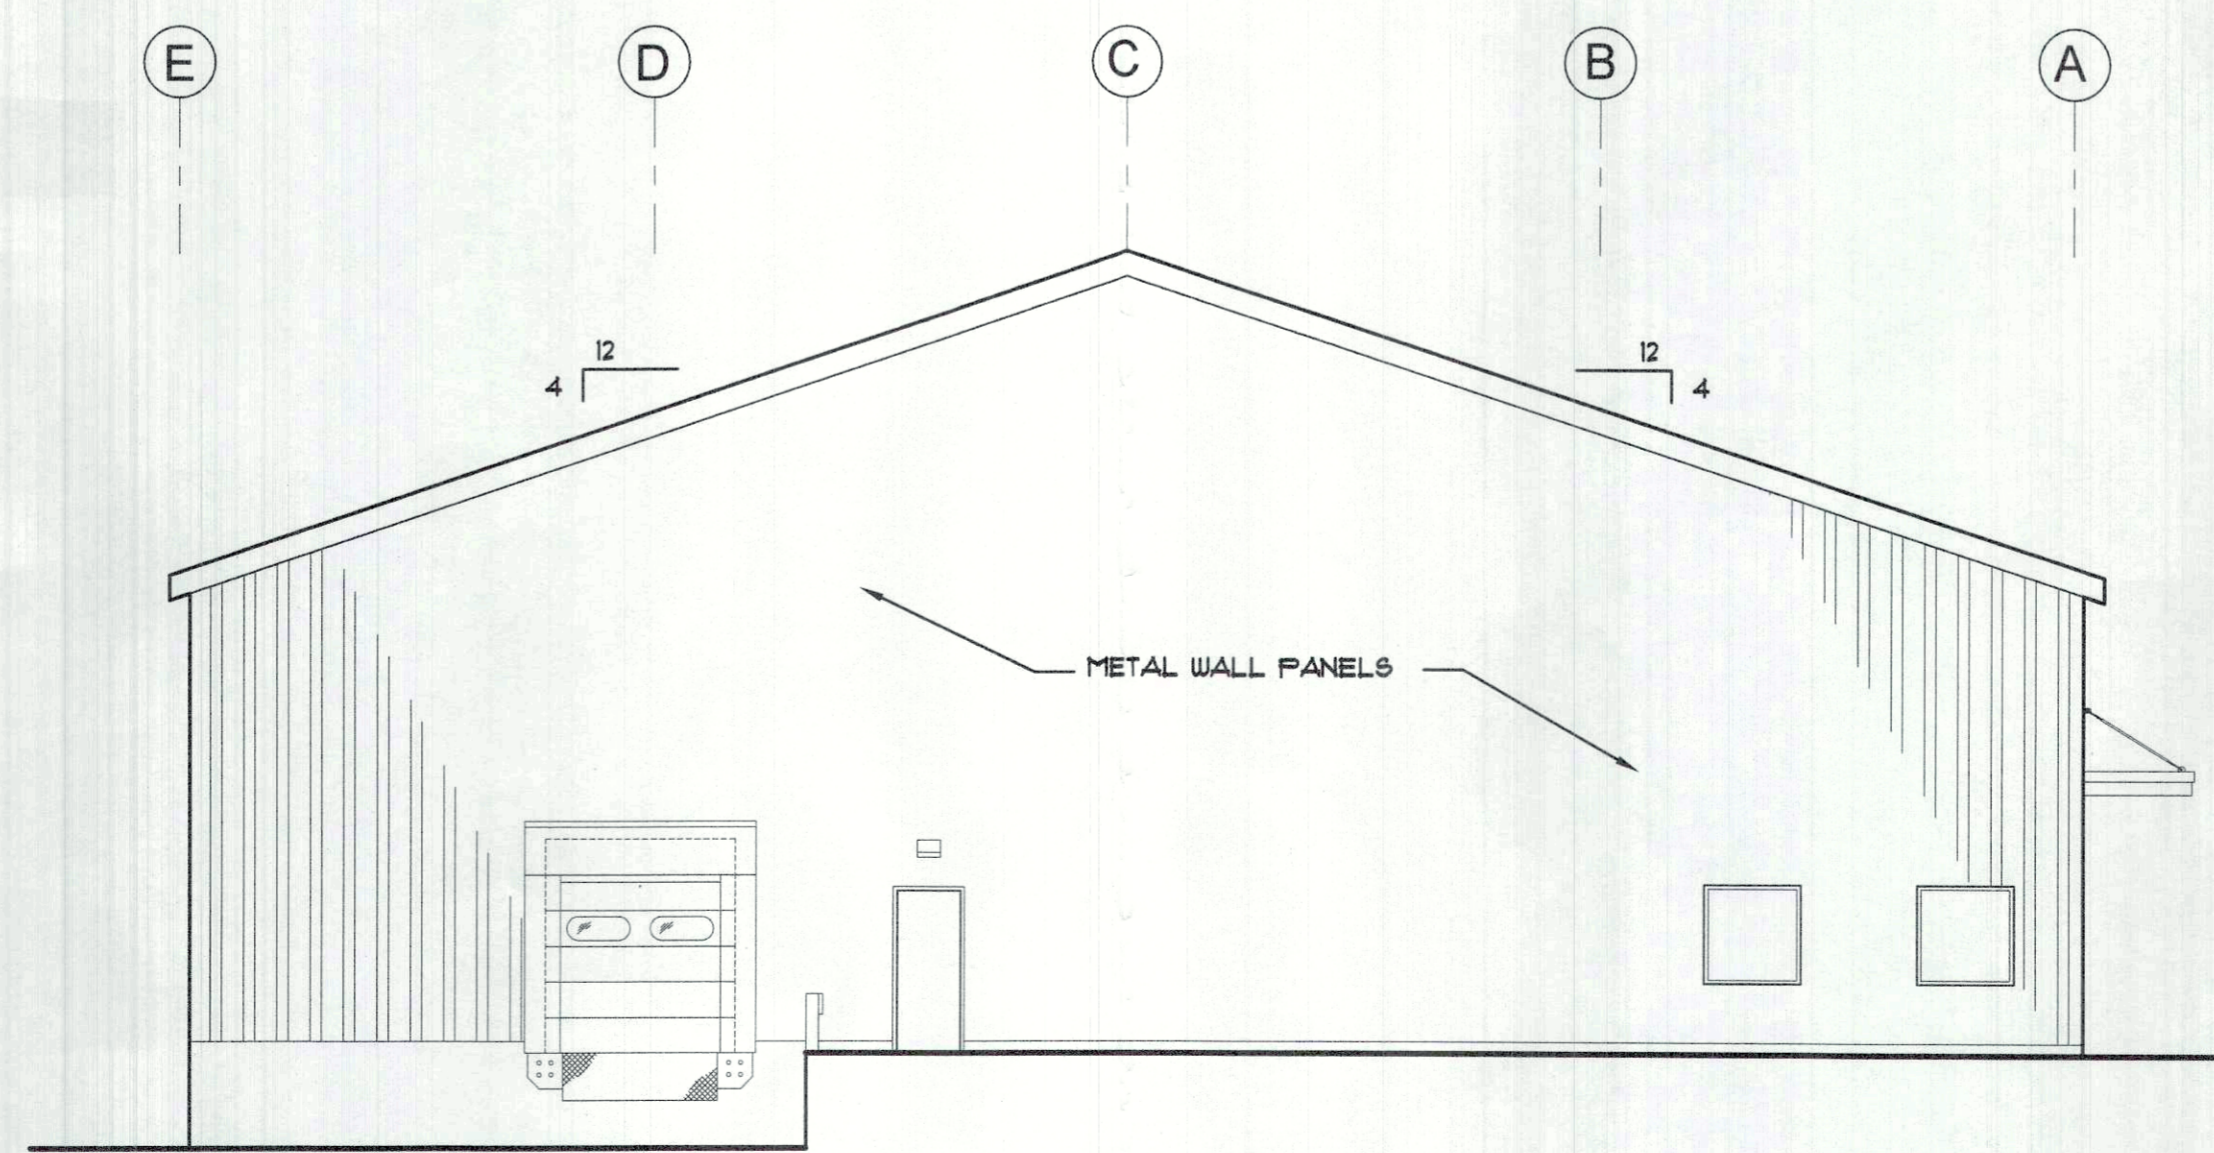

LEFT ELEVATION
SCALE: 1/8" = 1'-0"


EXTERIOR ELEVATIONS
OPTION B

DECEMBER 15, 2022
SCALE: 1/8"=1'-0"

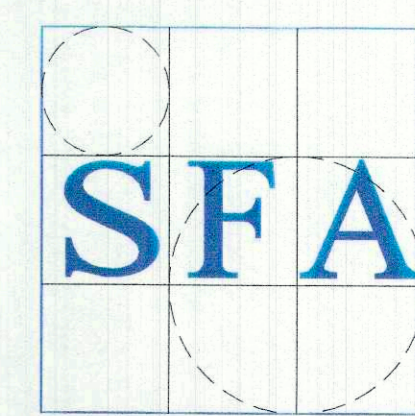

STEPHEN FLESHMAN
ARCHITECT

99 Apple Road
Brimfield, MA 01010
P: 508.347.7188
F: 508.347.8839
E: Fleshman@SF-Arch.com

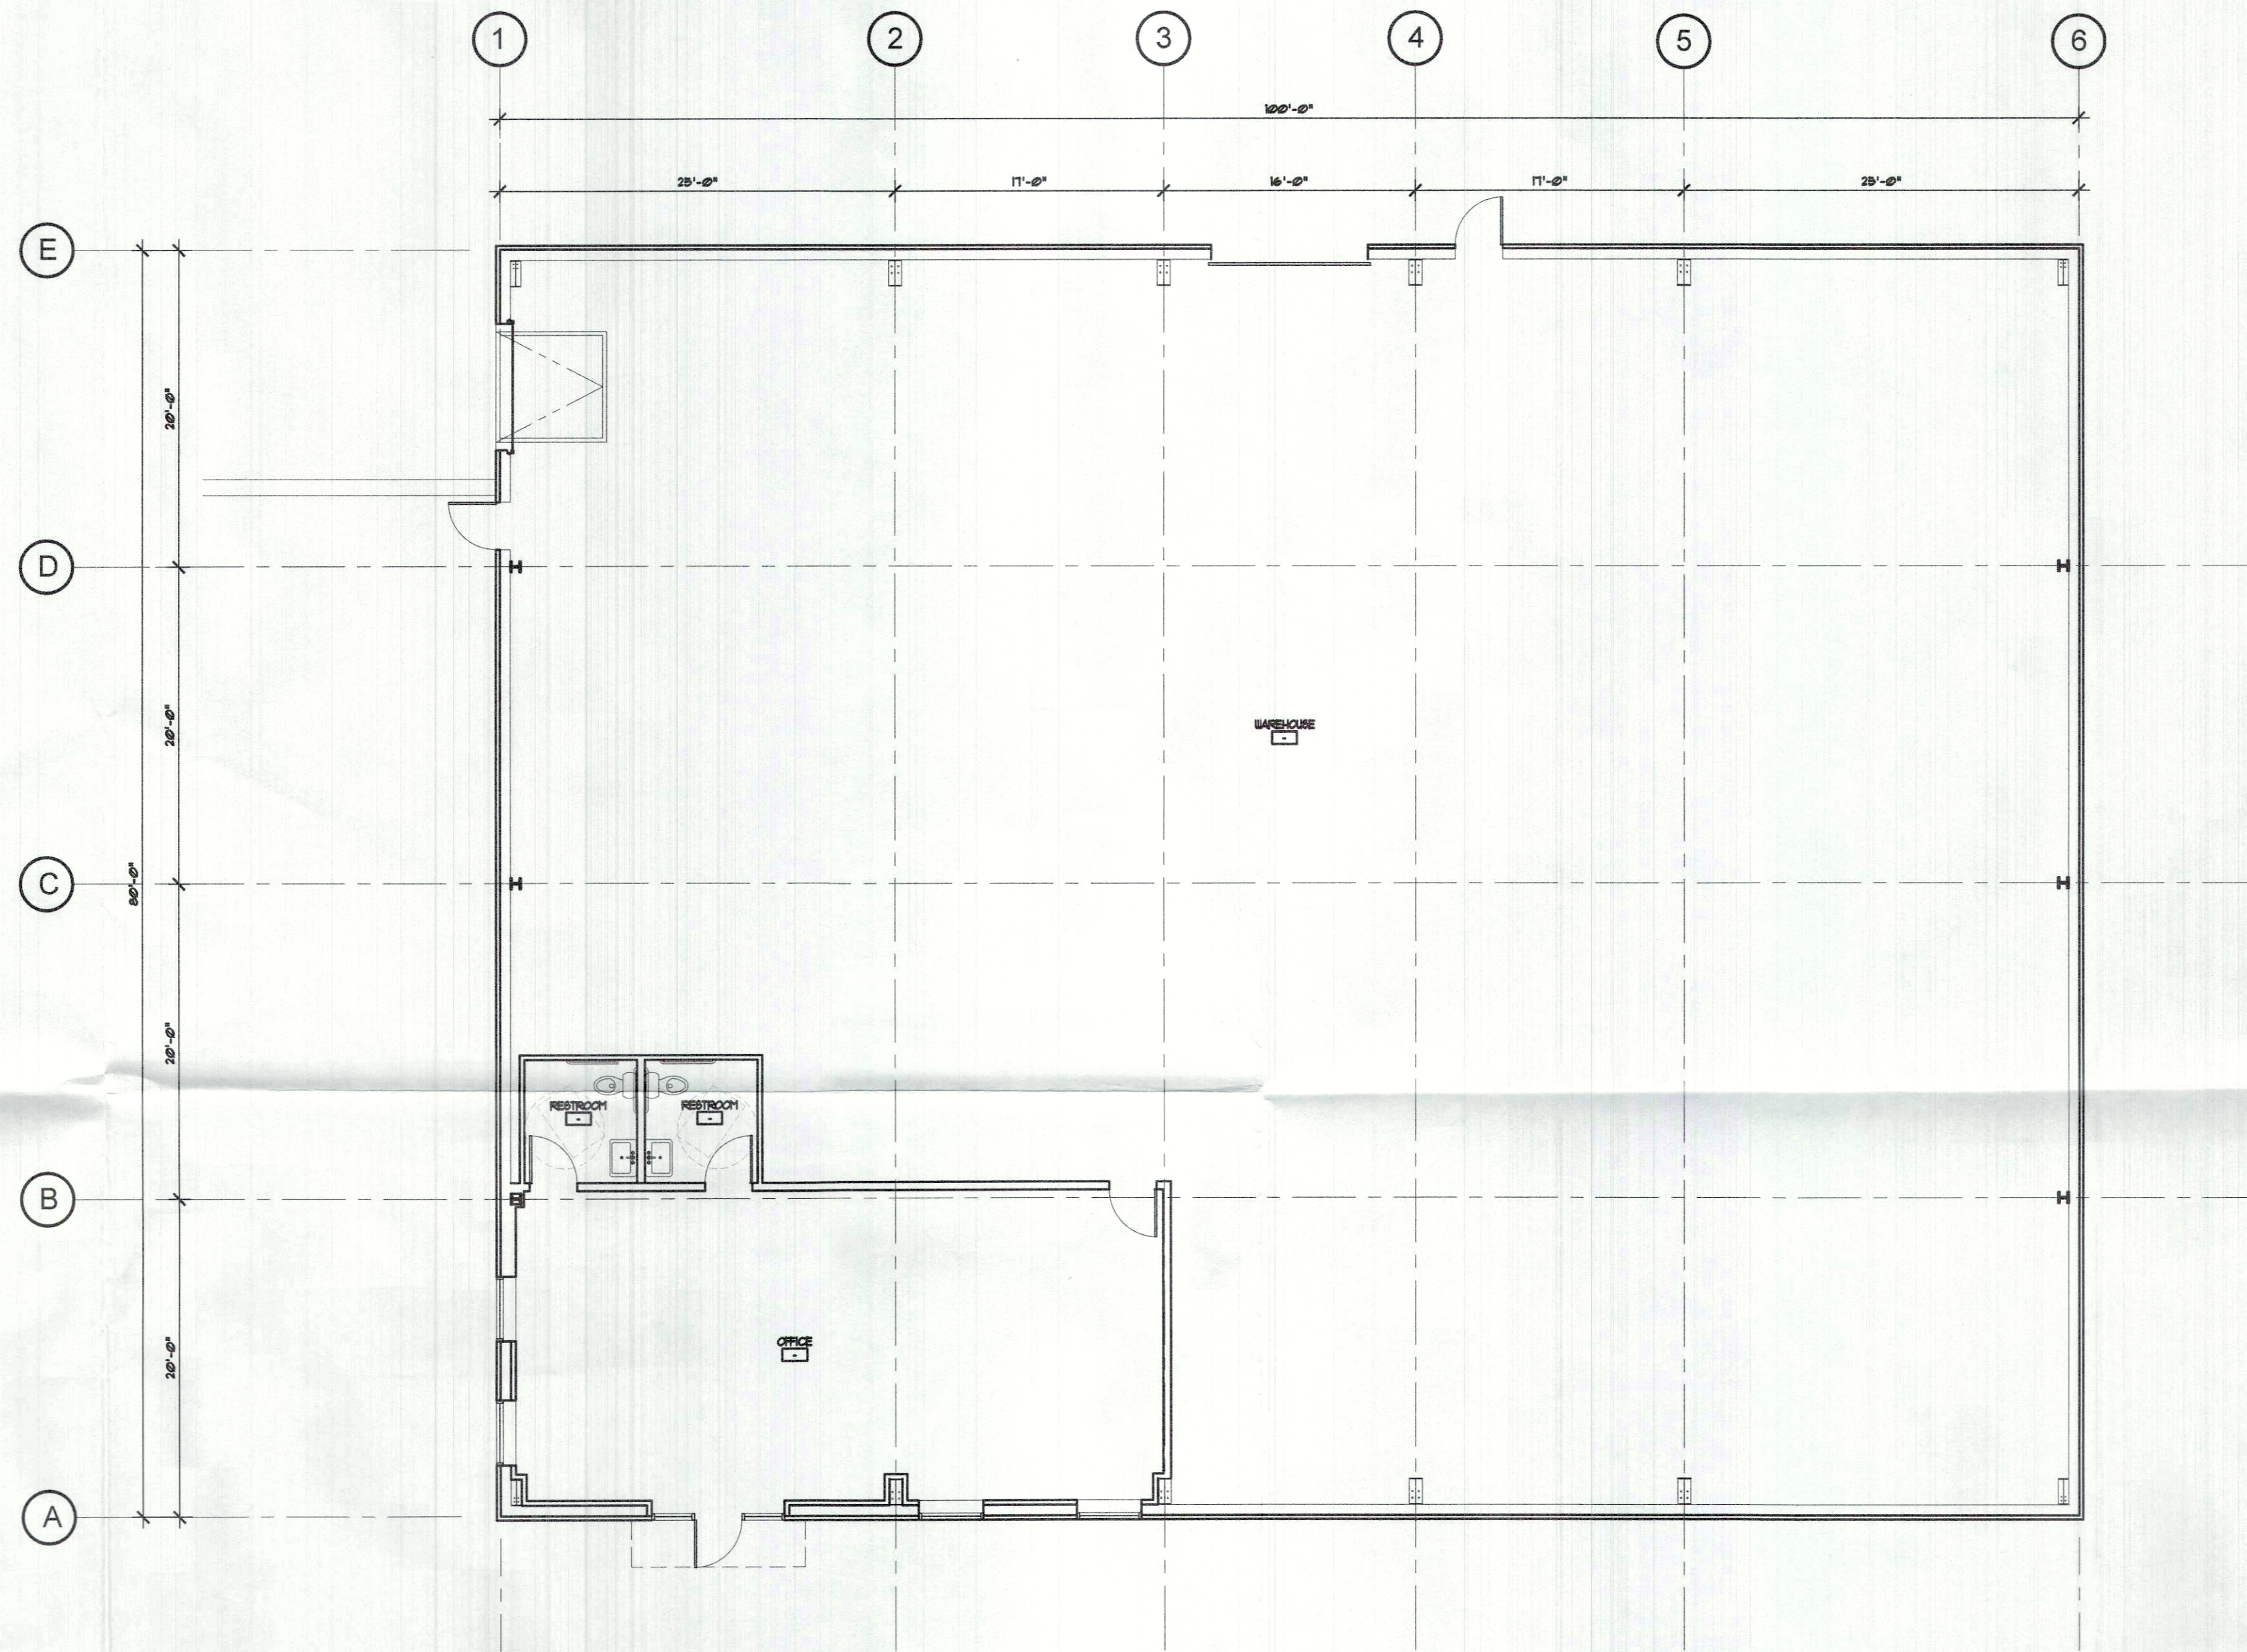

○ FIRST FLOOR PLAN
SCALE: 1/8" = 1'-0"

DECEMBER 15, 2022
SCALE: 1/8"=1'-0"

FLOOR PLAN
OPTION B



STEPHEN FLESHMAN
ARCHITECT

99 Apple Road
Brimfield, MA 01010
P: 508.347.7188
F: 508.347.8939
E: Fleshman@SF-Arch.com