



EXTERIOR DOOR AND WINDOW SCHEDULE		
CODE	ROUGH OPENING	DESCRIPTION
A	7'-2" X 5'-6"	ALUM. STORE FRONT
B	7'-6" X 9'-4"	ALUM. STORE FRONT
C	X'-X" X 9'-4"	2-3/0 DOORS AND TRANSOM
D	9' X-8" X 5'-6"	ALUM. STORE FRONT
E	OMITTED	
F	10'-0" X 9'-4"	STORE FRONT WITH 3/0 DOOR
G	10'-0" X 9'-4"	GARAGE DOOR
H	12'-0" X 9'-4"	GARAGE DOOR
I	3'-4" X 7'-0"	ALUM. DOOR
J	7'-0" X 5'-6" V.I.F.	REPLACEMENT/ ALUM. STORE FRONT
H	3'-2 1/2" X 6'-10"	STEEL DOOR PAINTED

EXTERIOR FINISH SCHEDULE	
STONE FACACE	APPALACHIAN TWILIGHT
VINYL SIDING	HERRINGBONE
CORNERS AND TRIM	COLONIAL WHITE
ROOF SHINGLES	COLONIAL SLATE
STORE FRONT FRAMES	COLONIAL WHITE
DOORS	COLONIAL WHITE

SIDING AND ROOFING TO BE CERTAINTED BRAND.
 SIDING TO BE MAIN STREET, DOUBLE 5, WOOD GRAIN
 ROOF SHINGLES TO BE LANDMARK PRO.

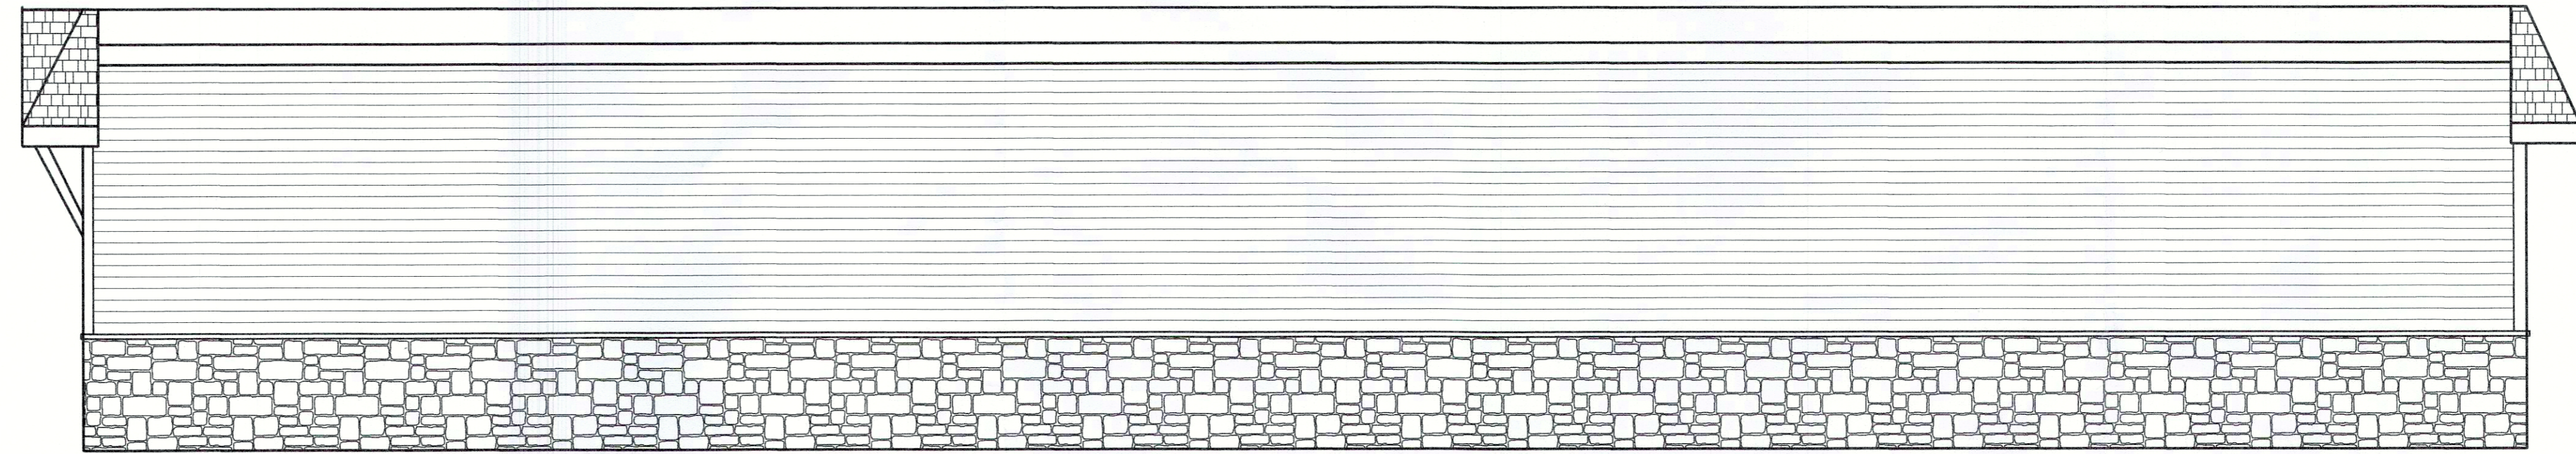


REAR ELEVATION

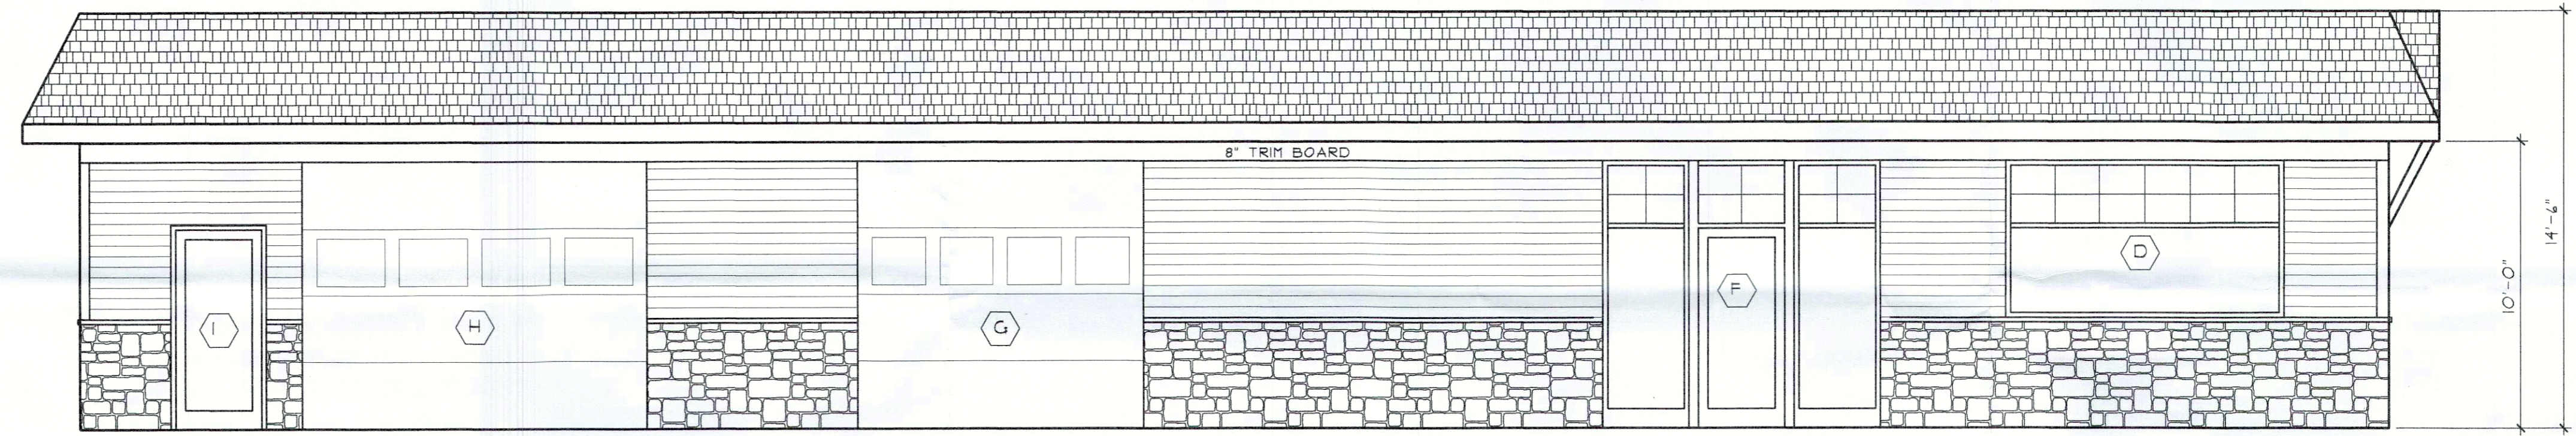

FRONT ELEVATION



RIGHT SIDE ELEVATION

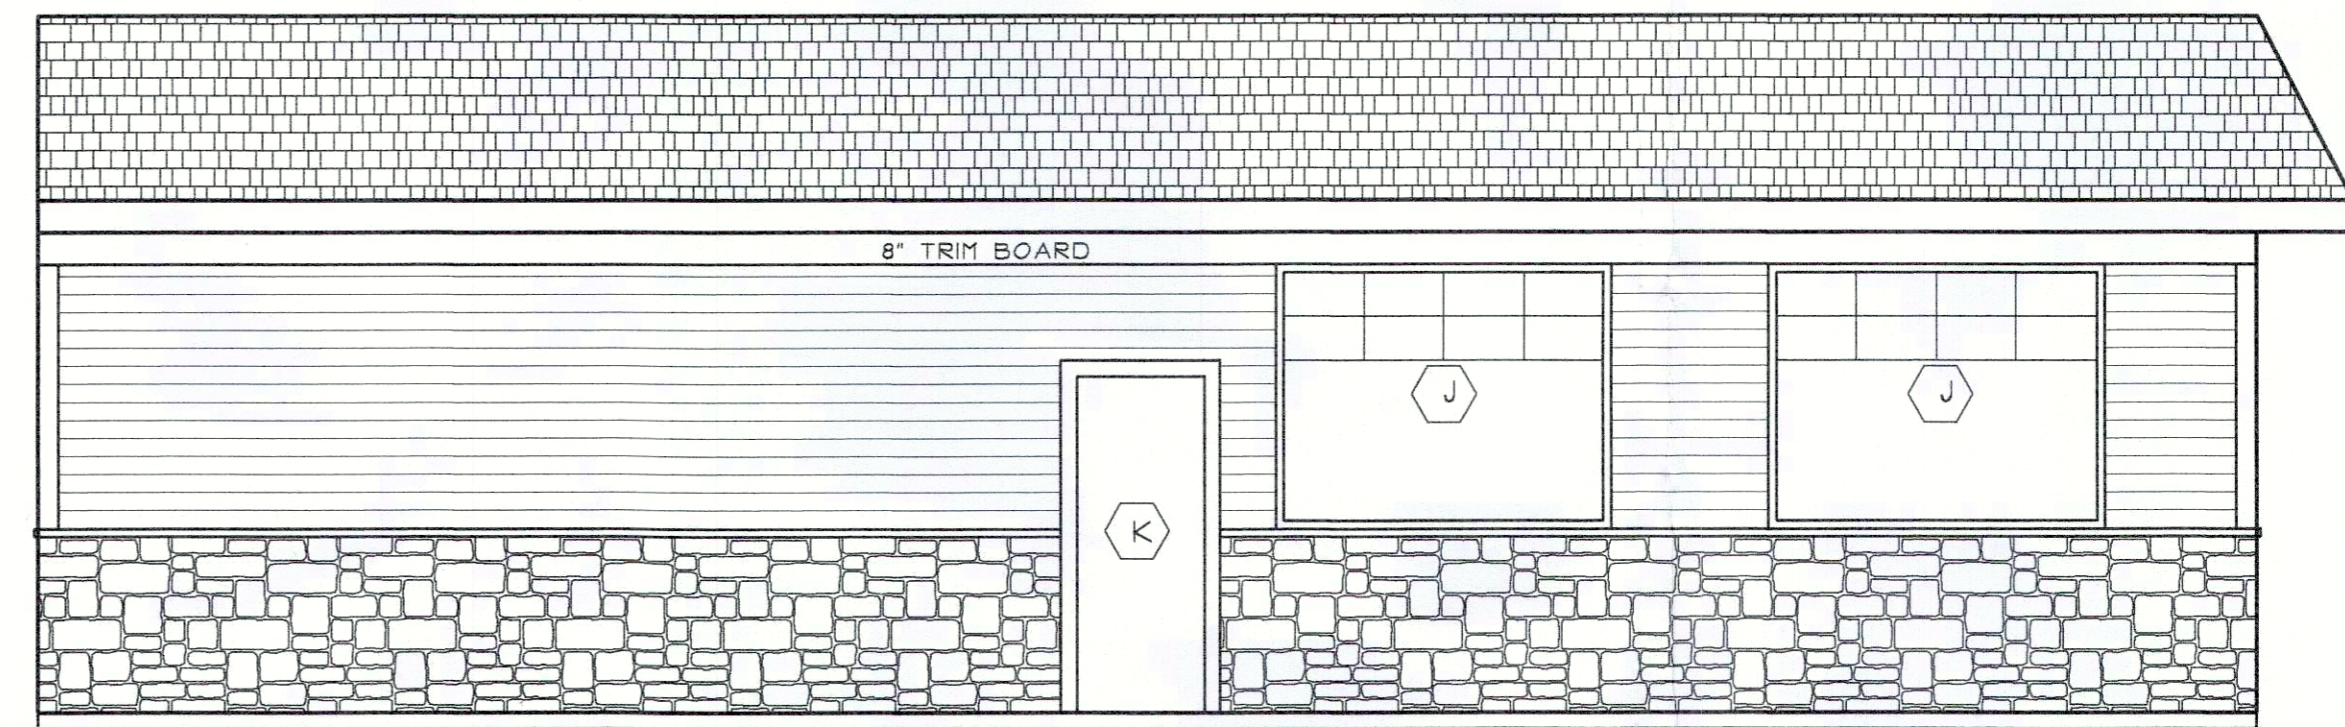

LEFT SIDE ELEVATION

PROGRESS PRINT

NOT FOR CONSTRUCTION

JOB #281-011

TRIFONE DESIGN ASSOCIATES, INC.
 ARCHITECTURAL DESIGNERS & CIVIL ENGINEERS
 208 MAIN STREET
 STURBRIDGE, MA 01566
 TEL: (508) 333-4842
 email:trifonedesigns@live.com

DATE	REVISION

SHEET TITLE:
 EXTERIOR ELEVATIONS

PROJECT
 EDWARD'S GAS
 40 MAIN STREET
 STURBRIDGE, MA

DATE
 1/13/20

SCALE:
 1/4"=1'

SHEET NUMBER
 A-1