


REAR ELEVATION
SCALE: 1/4" = 1'-0"

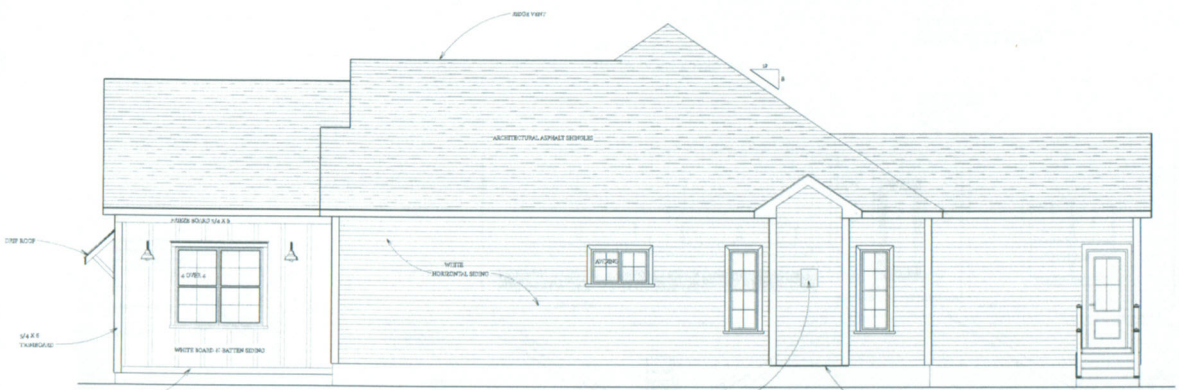


RIGHT SIDE ELEVATION
SCALE: 1/4" = 1'-0"


<p>PROJECT: HOME SINGLE FAMILY RESIDENCE 10 WOOD STREET JEFFERSON, VA, 24454</p>	<p>PROJECT NO: 244-133 DATE: 08/20/19</p>	<p>SCALE NOTED: DRAWN BY: KRISTEN D. ALJAIN DATE: 8/30/19</p>	<p>THE DRAWING BOARD, INC. 10 WOOD STREET JEFFERSON, VA, 24454 PHONE: 508-549-8133 EMAIL: info@tdboard.com</p>	<p>THE CONTRACTOR SHALL BE RESPONSIBLE FOR OBTAINING ALL NECESSARY PERMITS AND APPROVALS FROM THE LOCAL, STATE AND FEDERAL AGENCIES. THE CONTRACTOR SHALL BE RESPONSIBLE FOR OBTAINING ALL NECESSARY PERMITS AND APPROVALS FROM THE LOCAL, STATE AND FEDERAL AGENCIES. THE CONTRACTOR SHALL BE RESPONSIBLE FOR OBTAINING ALL NECESSARY PERMITS AND APPROVALS FROM THE LOCAL, STATE AND FEDERAL AGENCIES.</p>	
ELEVATIONS		PLAN NO: R-14 B		SHEET: 2 OF 7	

NO. 1281

RECEIVED

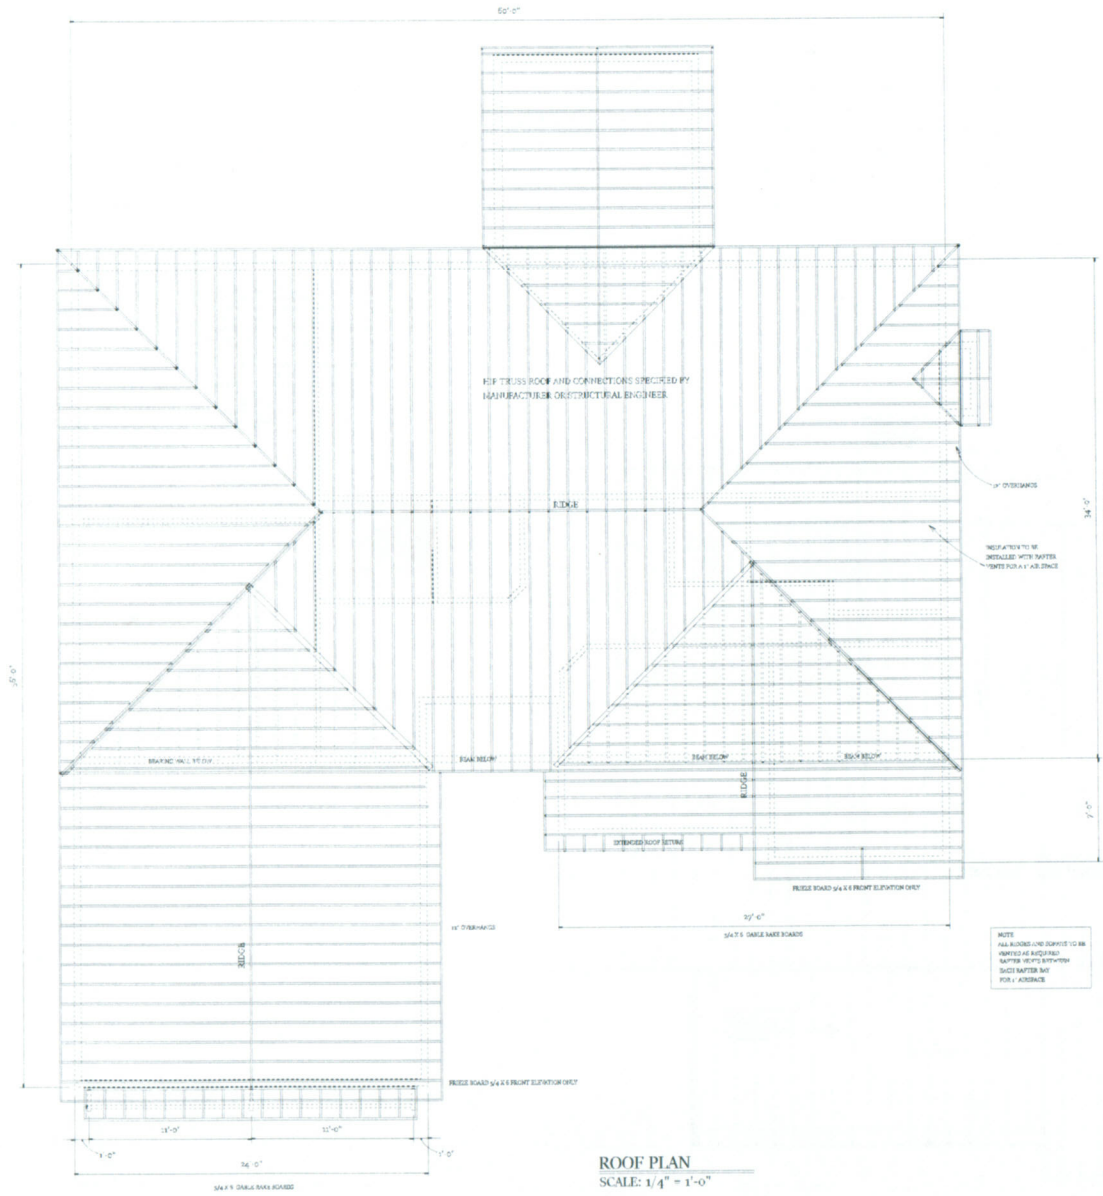

ROOF PLAN
SCALE: 1/4" = 1'-0"

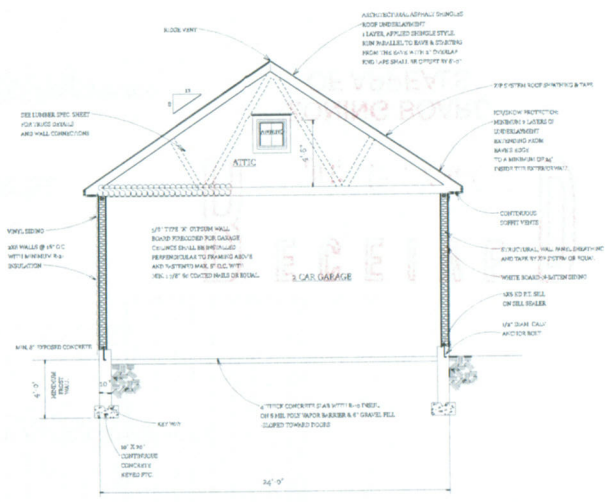

CROSS SECTION
SCALE: 1/4" = 1'-0"

NOTE:
ALL BUILDINGS AND STRUCTURES TO BE
ERECTED AS PERMITTED
MAY BE SUBJECT TO
SUCH MATTER MAY
FOR AIRSPACE


PROJECT: HOWE BRIGGS FAMILY RESIDENCE 15 WOOD STREET FREDERICK, MD.	SCALE NOTED DRAWN BY: KRISTEN D. AHLAIN	DATE: 8/30/19
	THE DRAWING BOARD, INC. 35 WOOD STREET FREDERICK, MD. 21703	
ROOF FRAME & CROSS SECTION A	PLAN NO: R-14 B	SHEET: 6 OF 7

STAIR NOTES:

1. STAIRS SHALL BE CONSTRUCTED IN ACCORDANCE WITH ALL APPLICABLE CODES AND REGULATIONS.
2. STAIRS SHALL BE FINISHED WITH 1/2" THICK POLISHED CONCRETE SLAB ON GRADE.
GENERAL NOTES:

1. ALL WORK SHALL BE IN ACCORDANCE WITH ALL APPLICABLE CODES AND REGULATIONS.
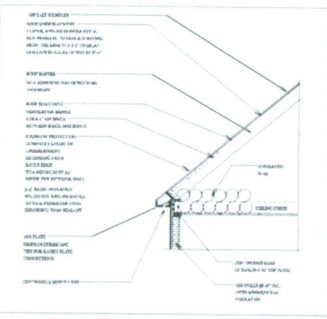

COPYRIGHT NOTICE:

SCHEMATIC DRAWINGS AND MARKETING PLANS ARE OWNED BY THE DRAWING BOARD, INC. 508-829-8138. ADDITIONAL DRAWINGS, TRACINGS, REPRODUCTIONS OR REFORMATION OF ORIGINAL WORK IS PROHIBITED UNLESS FOR REPAIRS TO BE MADE BY THE DRAWING BOARD, INC. THE DRAWING BOARD, INC. RESERVES ALL RIGHTS TO ORIGINAL SKETCHES, PARTIAL SETS AND FINAL DESIGN SETS.

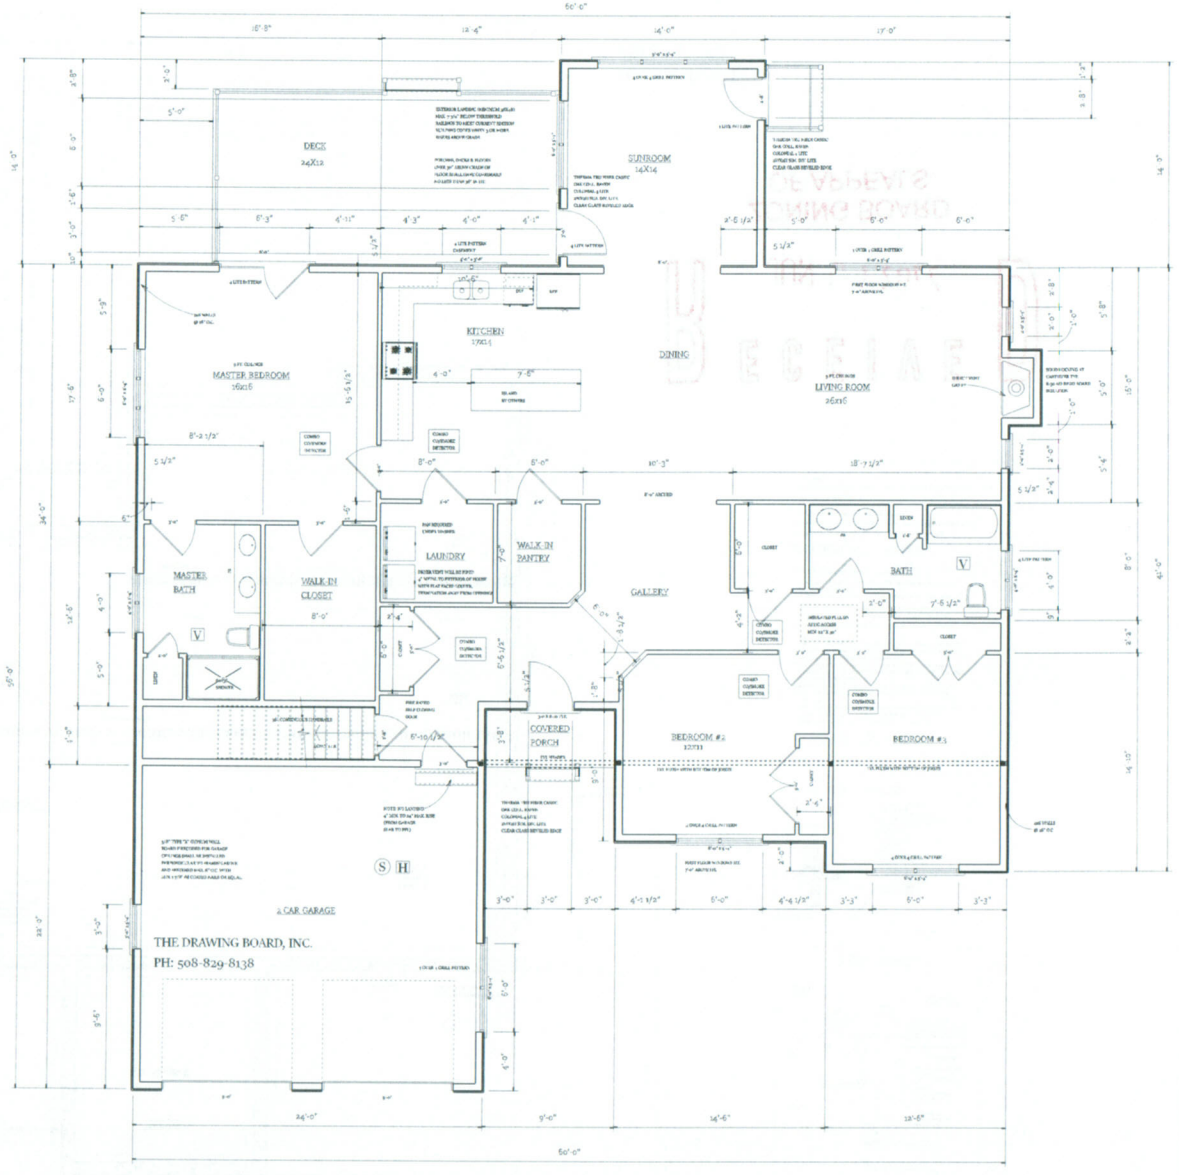

CROSS SECTION
SCALE: 1/4" = 1'-0"

FIRST FLOOR PLAN
SCALE: 1/4" = 1'-0"

3,130 TOTAL SQ FT

THE DRAWING BOARD, INC.
15 WOOD STREET
REDFORD, MA 02115
PHONE: 508-829-8138
FAX: 508-829-8138
EMAIL: info@drawingboard.com

PROJECT NAME: SINGLE FAMILY RESIDENCE
LOCATION: REDFORD, MA

FLOOR PLAN & CROSS SECTION B

PLAN NO: R-14 B
SHEET: 4 OF 7

SCALE NOTED:
DRAWN BY: KRISTEN D. ALLAIN
DATE: 8/30/19