


REVISIONS		
REV.	DATE	DESCRIPTION

PROJECT NO.	24-100
DESIGNED BY	SMB
REVIEWED BY	MAL
DATE	03/29/24
CAD FILE	BUELL_176 Podunk...w/Drainage.dwg



PROPOSED SITE PLAN
176 Podunk Road
Sturbridge, Massachusetts
 PREPARED FOR: OWNER/APPLICANT
 THOMAS J. & PATRICIA L. BUELL
 176 PODUNK ROAD
 STURBRIDGE, MA 01566

LEGAL
 WORCESTER DISTRICT REGISTRY (SOUTH)
 DEED BOOK 32552, PAGE 14
 ASSESSORS: 520-00841-176

SHEET TITLE
OVERVIEW PLAN
 MARCH 29, 2024 SHEET 1 OF 2
SHEET NO.

C-1.0

