



TOWN OF STURBRIDGE ZONING
ZONE - RR RURAL RESIDENTIAL
AREA - 1 ACRE
FRONTAGE - 150'
OTHER - 30 FT.
MAX COVERAGE - 20%

NOTE: THE EXISTING CONDITIONS SHOWN ON THIS PLAN, TOPOGRAPHY IS COMPILED FROM INFORMATION OBTAINED FROM MASSGIS. EXISTING PROPERTY LINE IS FROM A FIELD BOUNDARY SURVEY.

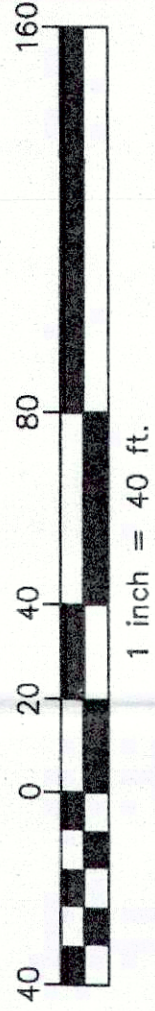

NORTH

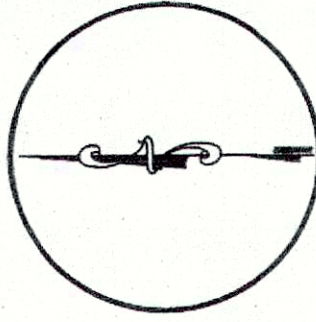

NO.	DATE	REVISION	BY

STAMP

DRAWN BY:	PE	CHECKED BY:	FB
CALISTO J. BERTIN, P.E. PROFESSIONAL ENGINEER MA LIC. NO.: 49895 CT LIC. NO.: 16684 NH LIC. NO.: 9366		FRANK W. BICCHIERI, P.E. PROFESSIONAL ENGINEER MA LIC. NO.: 47597	

CLIENT: PETER F. O'CONNELL / RUSSEL KELCOURSE 100 COUNTRY ROAD QUINCY, MA	PROJECT #	REV #	SCALE: 1" = 40'	DATE: 2.2.18	PROJECT NO: 16-181	2 of 2
DRIVEWAY EXTENSION PLAN 2 OF 2 SITE ADDRESS: 14&50 DOUTY ROAD STURBRIDGE, MA						
B BERTIN ENGINEERING SOUTHBRIDGE, MA 01550 P 508.765.0195 F 508.765.0193 www.bertinengineering.com				39 ELM STREET		

