




MASSACHUSETTS STATE PLANE
 PLANE COORDINATE SYSTEM (NAD 83)

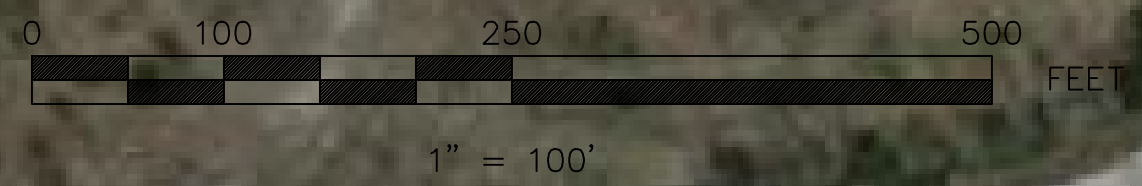


DESIGN
 BY: JRM

DRAWN
 BY: THW

CHECK
 BY: JRM

LOCUS PLAN

DATE	BY

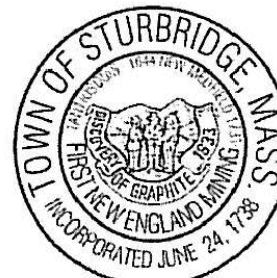

TOWN OF STURBRIDGE
 308 MAIN STREET
 STURBRIDGE, MA 01566

PROJECT TITLE:

RECREATIONAL FIELDS

WDG | Waterfield Design Group
 50 Cross Street | Winchester, Massachusetts | 01890
 T 781.756.0001 F 781.756.0007

SCALE:
 1" = 100'

DATE:
 4-19-16

WDG PROJECT NO:
 1442

DRAWING NUMBER:

A1.0