



- NOTES:**
1. THIS PLAN HAS BEEN PREPARED TO SHOW WETLANDS AND BUFFERS ALONG WITH STAKES SET BY SHERMAN & FRYDRYK.
 2. PROPOSED IMPROVEMENTS AND LIMIT OF WORK AS SHOWN PROVIDED BY J.P. ENGINEERING SERVICES.

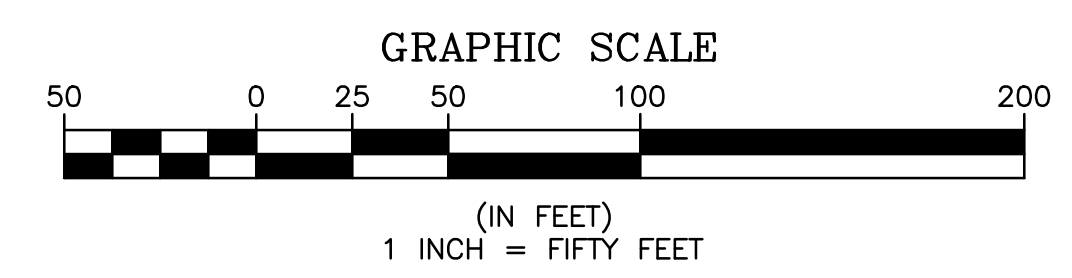

NO.	DATE	BY	REVISIONS

SHERMAN & FRYDRYK
Land Surveying, Engineering & Scientists
 A DIVISION OF HANCOCK SURVEY ASSOCIATES, INC.
 3 Converse Street, Suite 203
 Palmer, MA 01069

FIELD WORK: KRP/ESJ
 COMPS: S&F
 DRAFTING: KJD
 CHECKED: DJF
 APPROVED: DJF

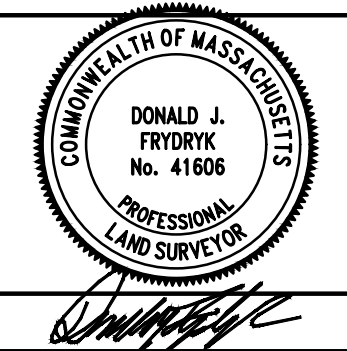

SCALE:
 HORZ: 1"=50'
 VERT: N/A
 DATE: 01/30/2023

WETLAND PLAN & SKETCH OF STAKES
BREAKNECK ROAD

PLAN OF LAND IN
STURBRIDGE, MA
 PREPARED FOR
OLD GREEN ACRES, LLC.

PROJECT NUMBER
 17012B
SHEET NUMBER
 1 OF 1