


18 TANTASQUA SHORE DR. -

EXISTING CONDITIONS

2ND FLOOR - BEDROOM SPACE

RECEIVED  
MAY 3, 2023  
ZONING BOARD  
OF APPEALS

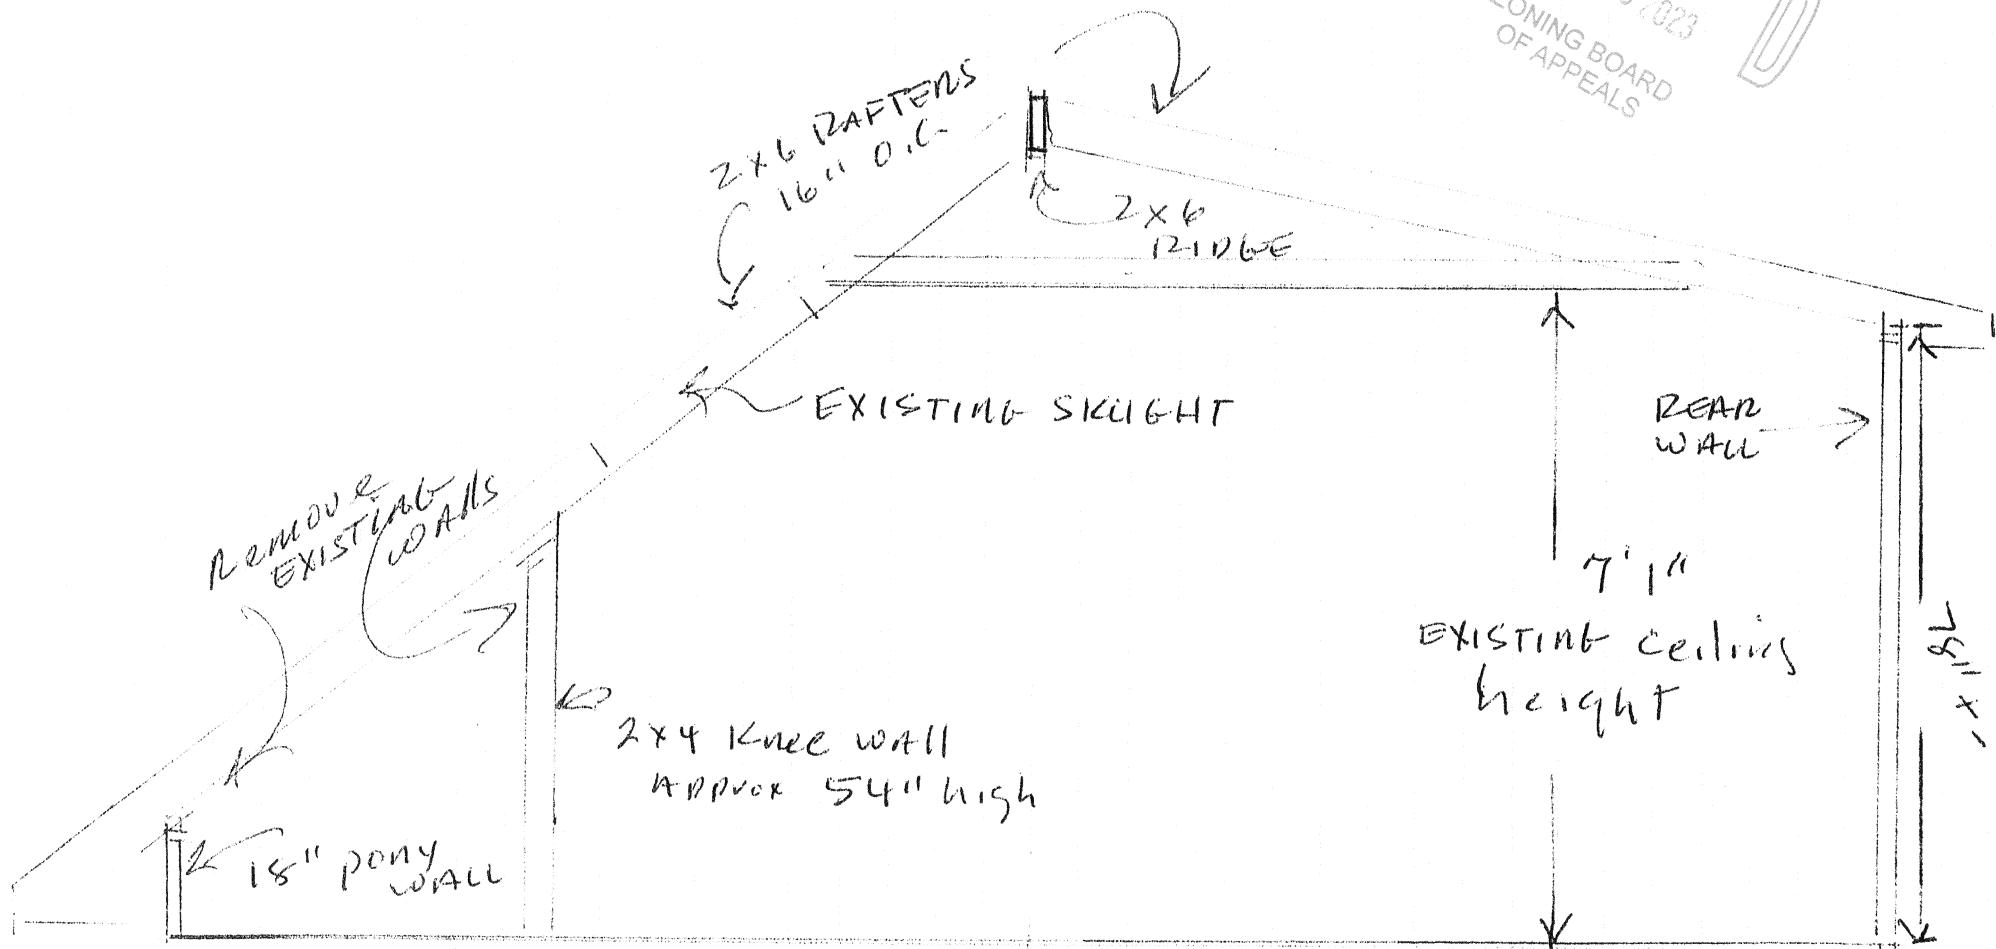

EXISTING FLOOR JOISTS

17' 9" + -

CROSS SECTION EXTERIOR VIEW

1/2" = 1'


18 TANTASQUA SHORE DR - Proposed

$$\frac{1}{2}'' = 1'0$$

RECEIVED  
MAY 4 2023

ZONING BOARD  
OF APPEALS

- HOT ROOF  
INSULATED -

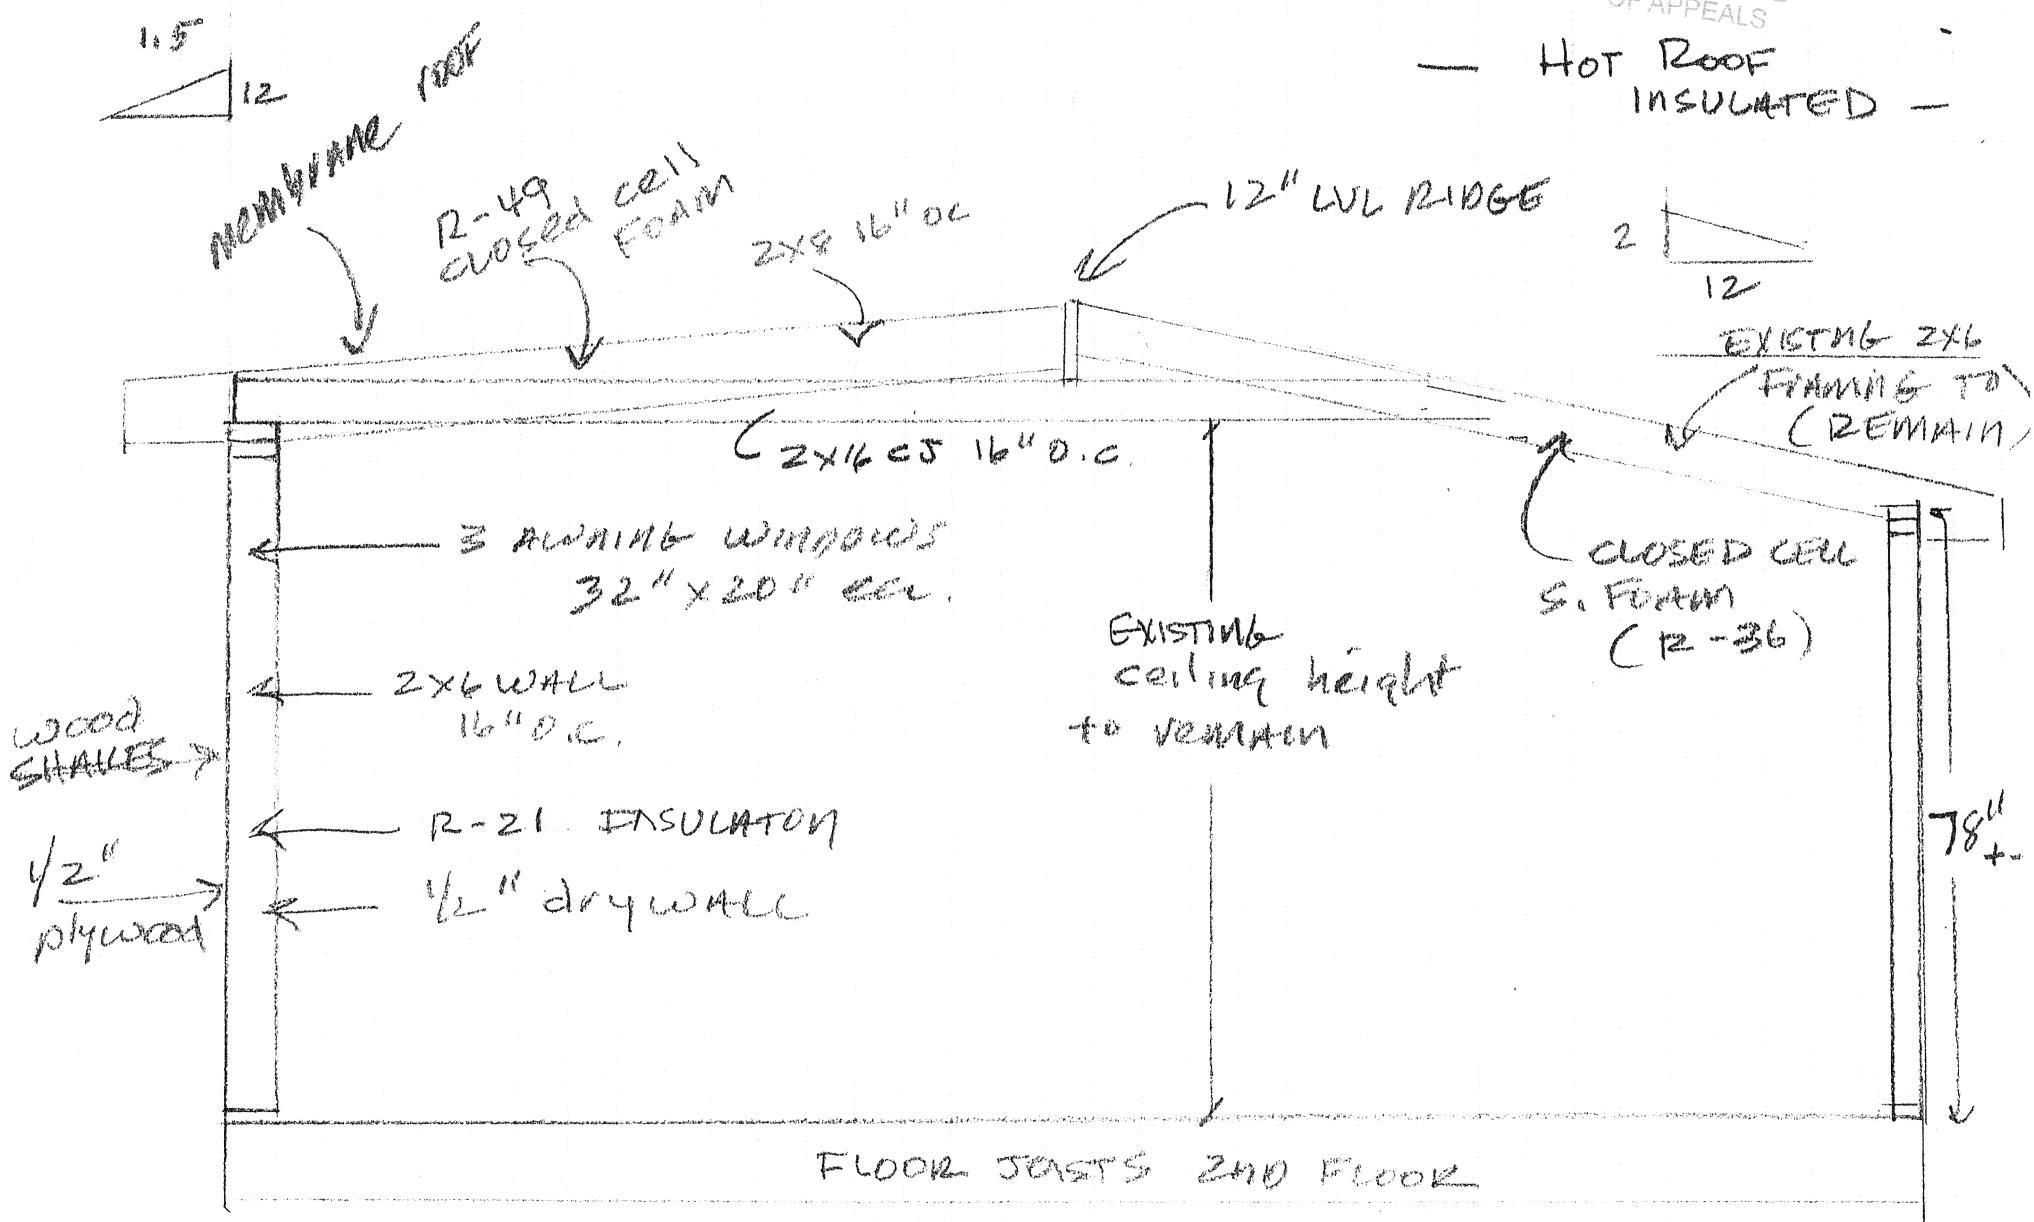

HALLWAY

EXIST  
CLOSET

New  
Awning  
Windows

(3)

S-VALUE  
26 - 30

18 TANTASQUA SHORE DR.  
STURBRIDGE, MA.

FLOOR PLAN  $\frac{1}{2}$ " = 1'0"

MASTER BEDROOM  
240 ft.

REMOVE EXISTING  
Kneewall

R E C E I V E D  
MAY 23 2023

ZONING BOARD  
OF APPEALS

Existing  
or  
as  
is  
To remain

Permit

179 +