

48 Beach Ave

Proposed eastern exposure rear

$\frac{12}{7}$ Bdrm 520 sq ft

$\frac{12}{3}$ Shed roof

$\frac{12}{7}$ Main


Ceiling elevation 7'8"

Flr Elevation


8' Control

$\frac{3}{8}'' = 1'$

Bdrm 2.6' Bath rm 12' Kitchen 25'

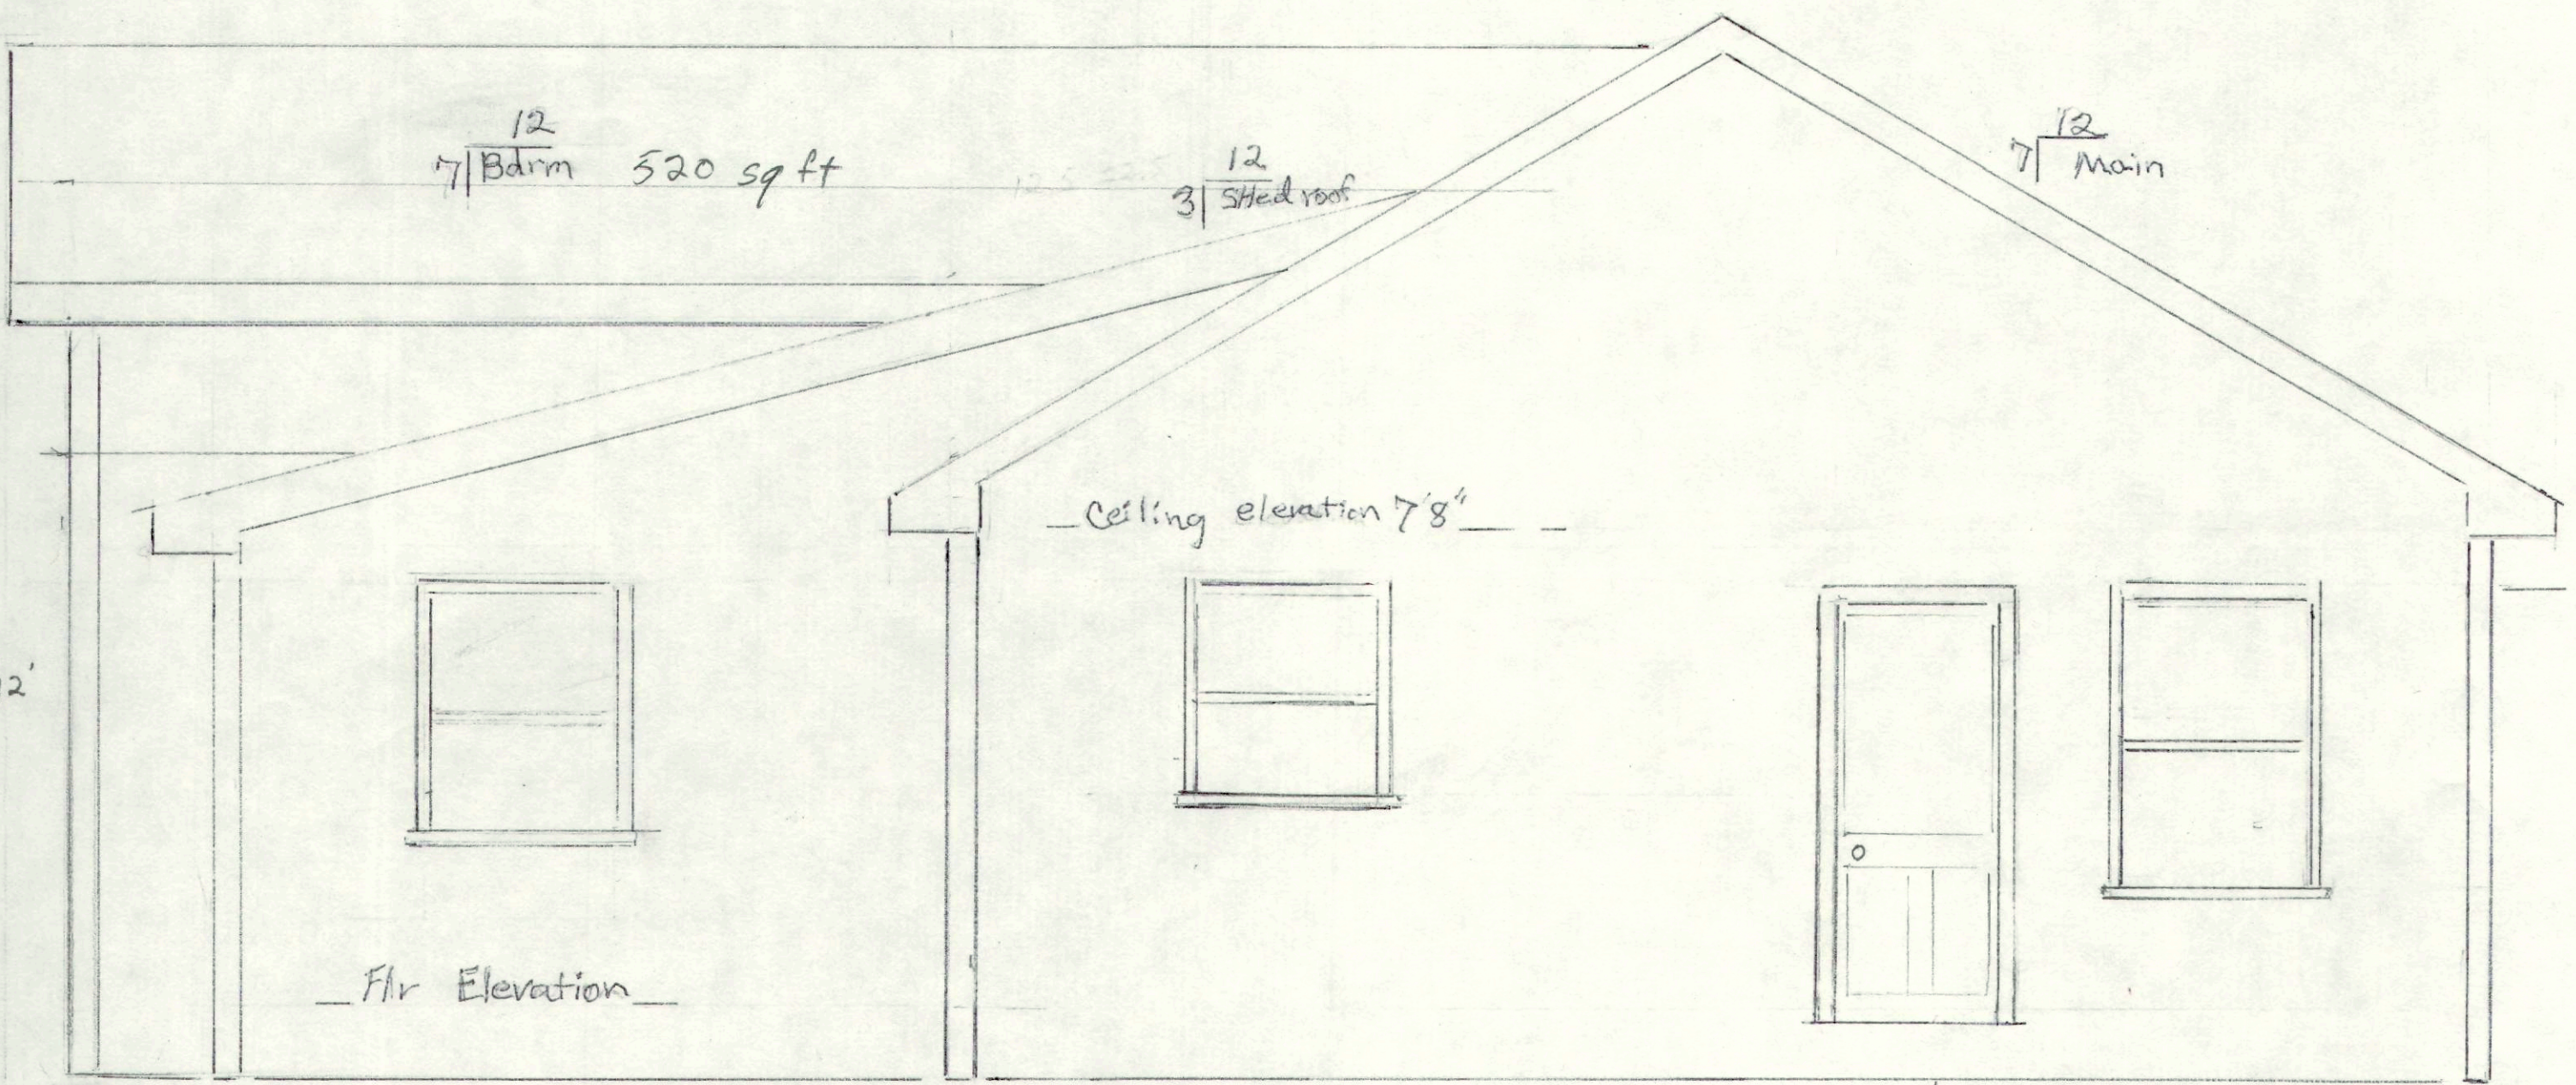

Proposed Western Exposure 48 Beach Ave Front

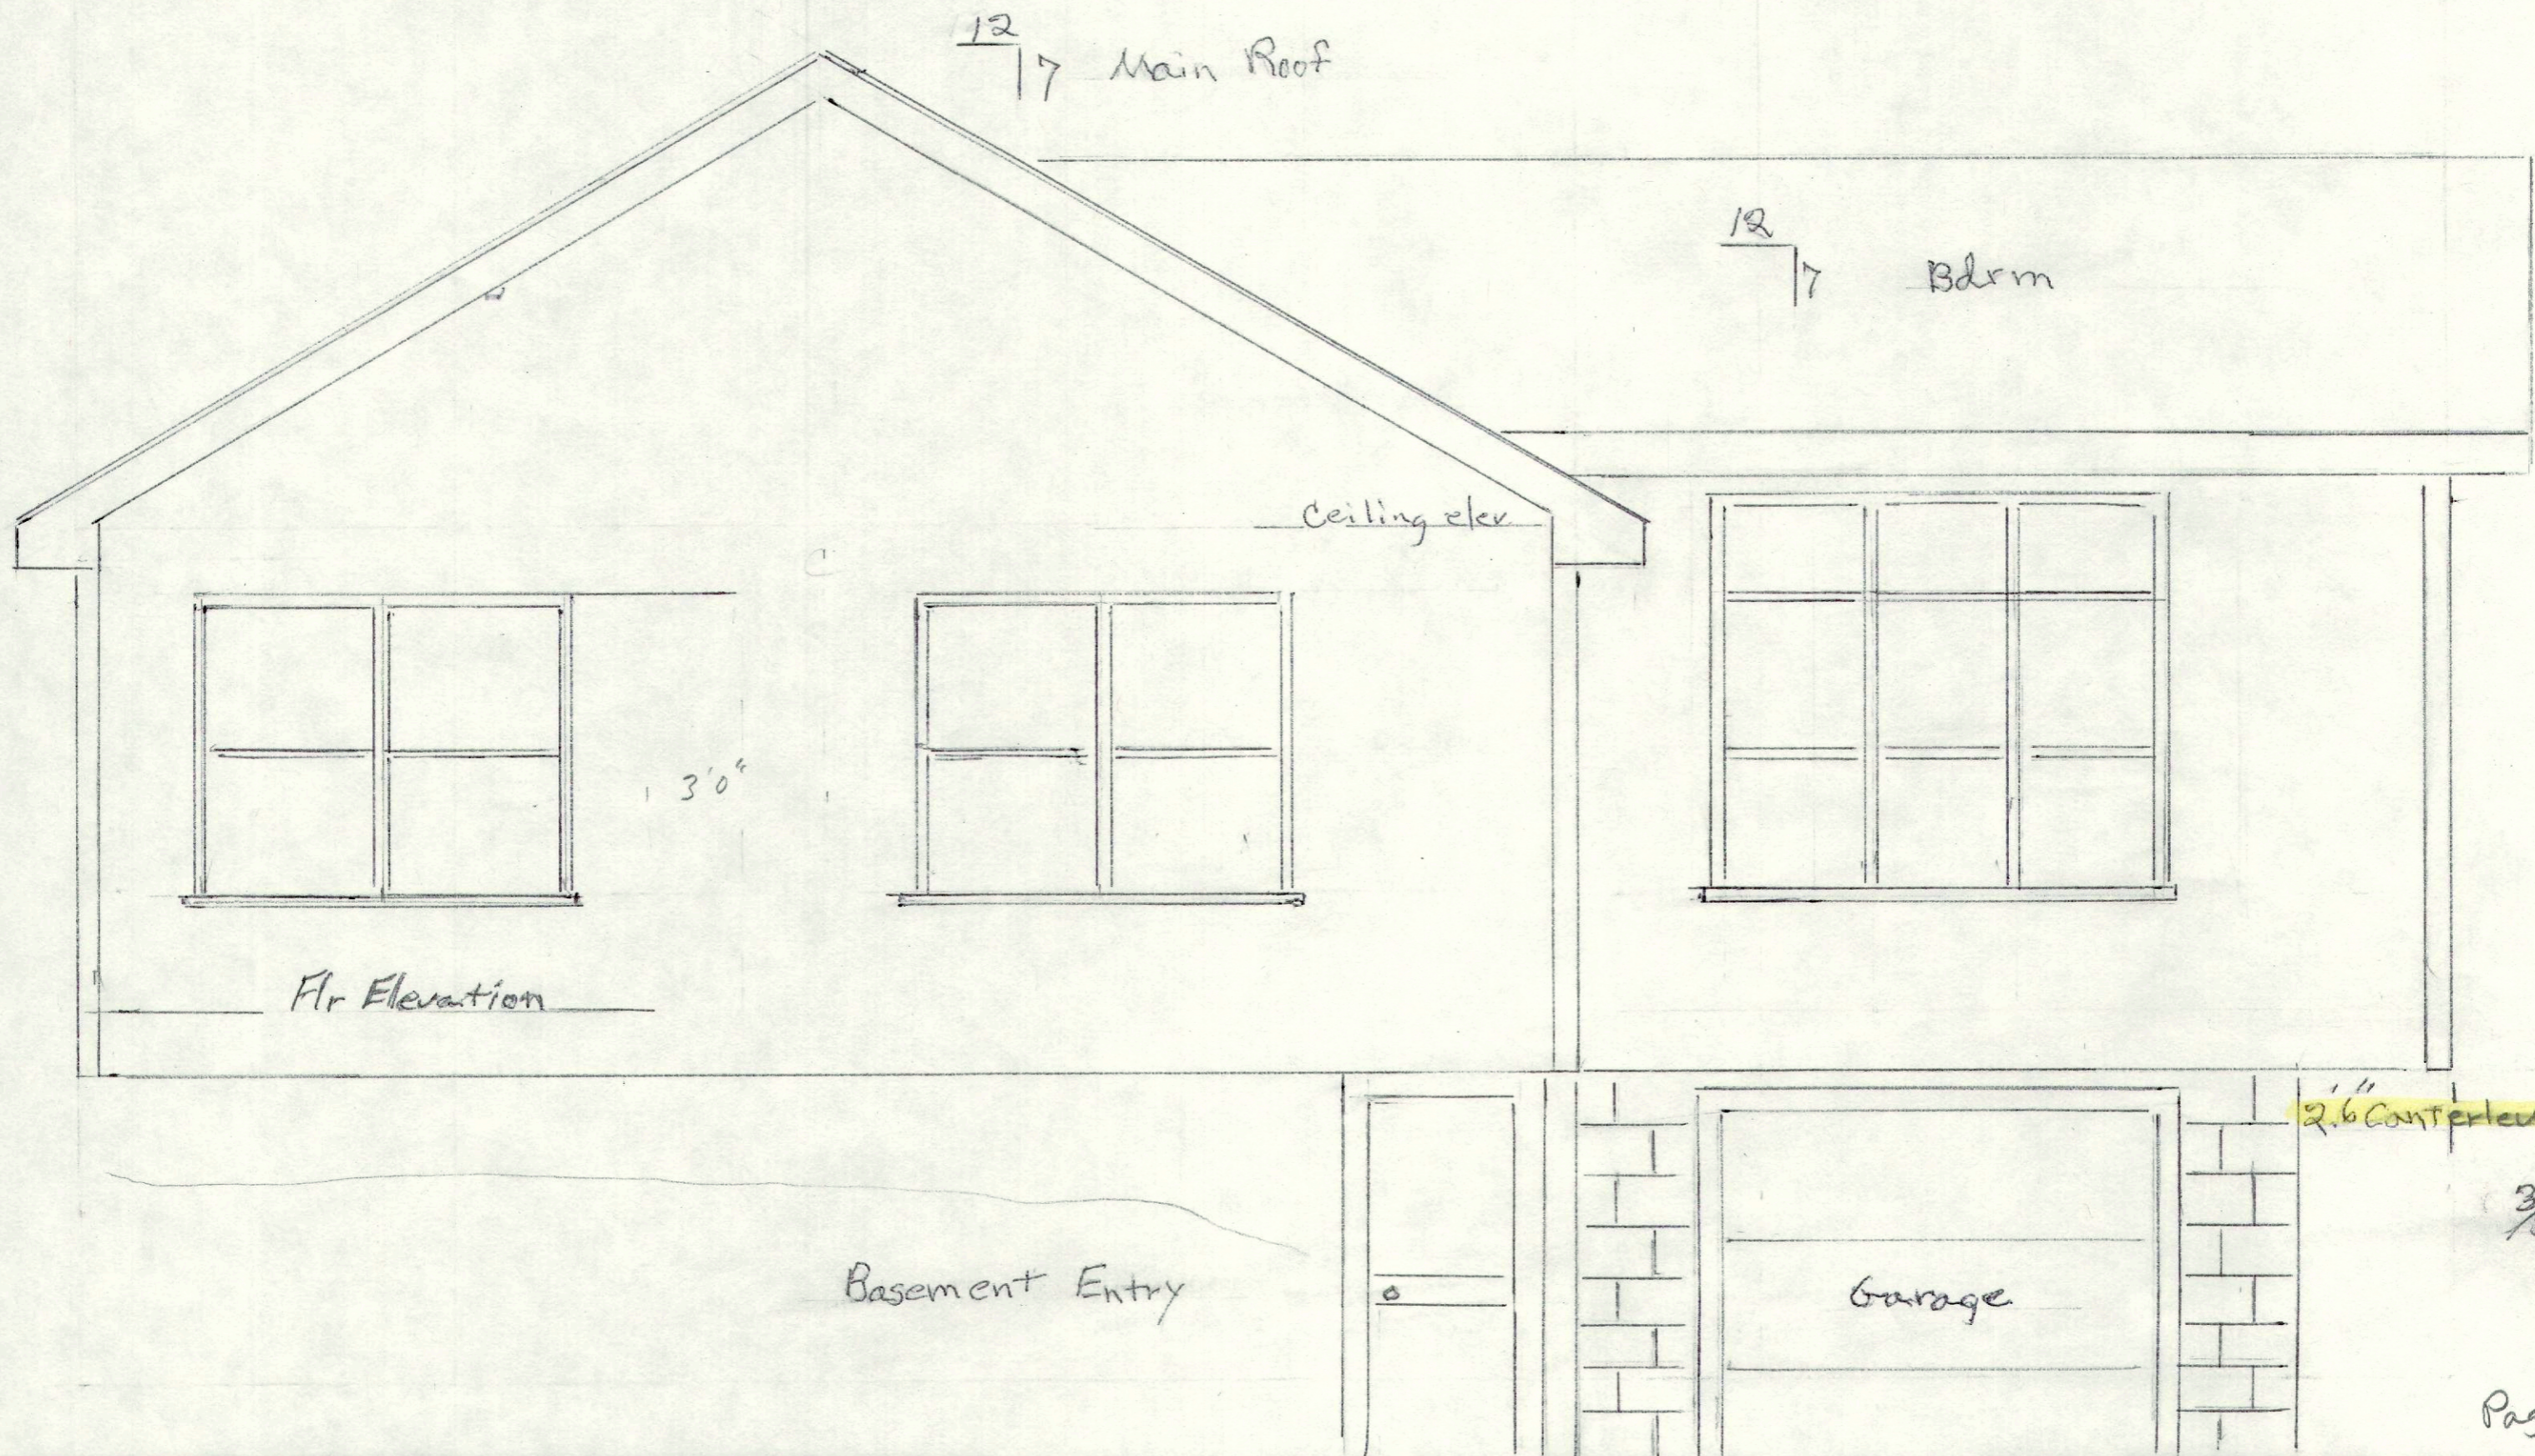

$\frac{12}{17}$ Main Roof

$\frac{12}{17}$ Bdrm

ceiling elev

3'0"

Flr Elevation

Basement Entry

Garage


2.6" Counter elevation

$\frac{3}{8}'' = 1'$

C

Proposed Southern Exposure Side

38.4'

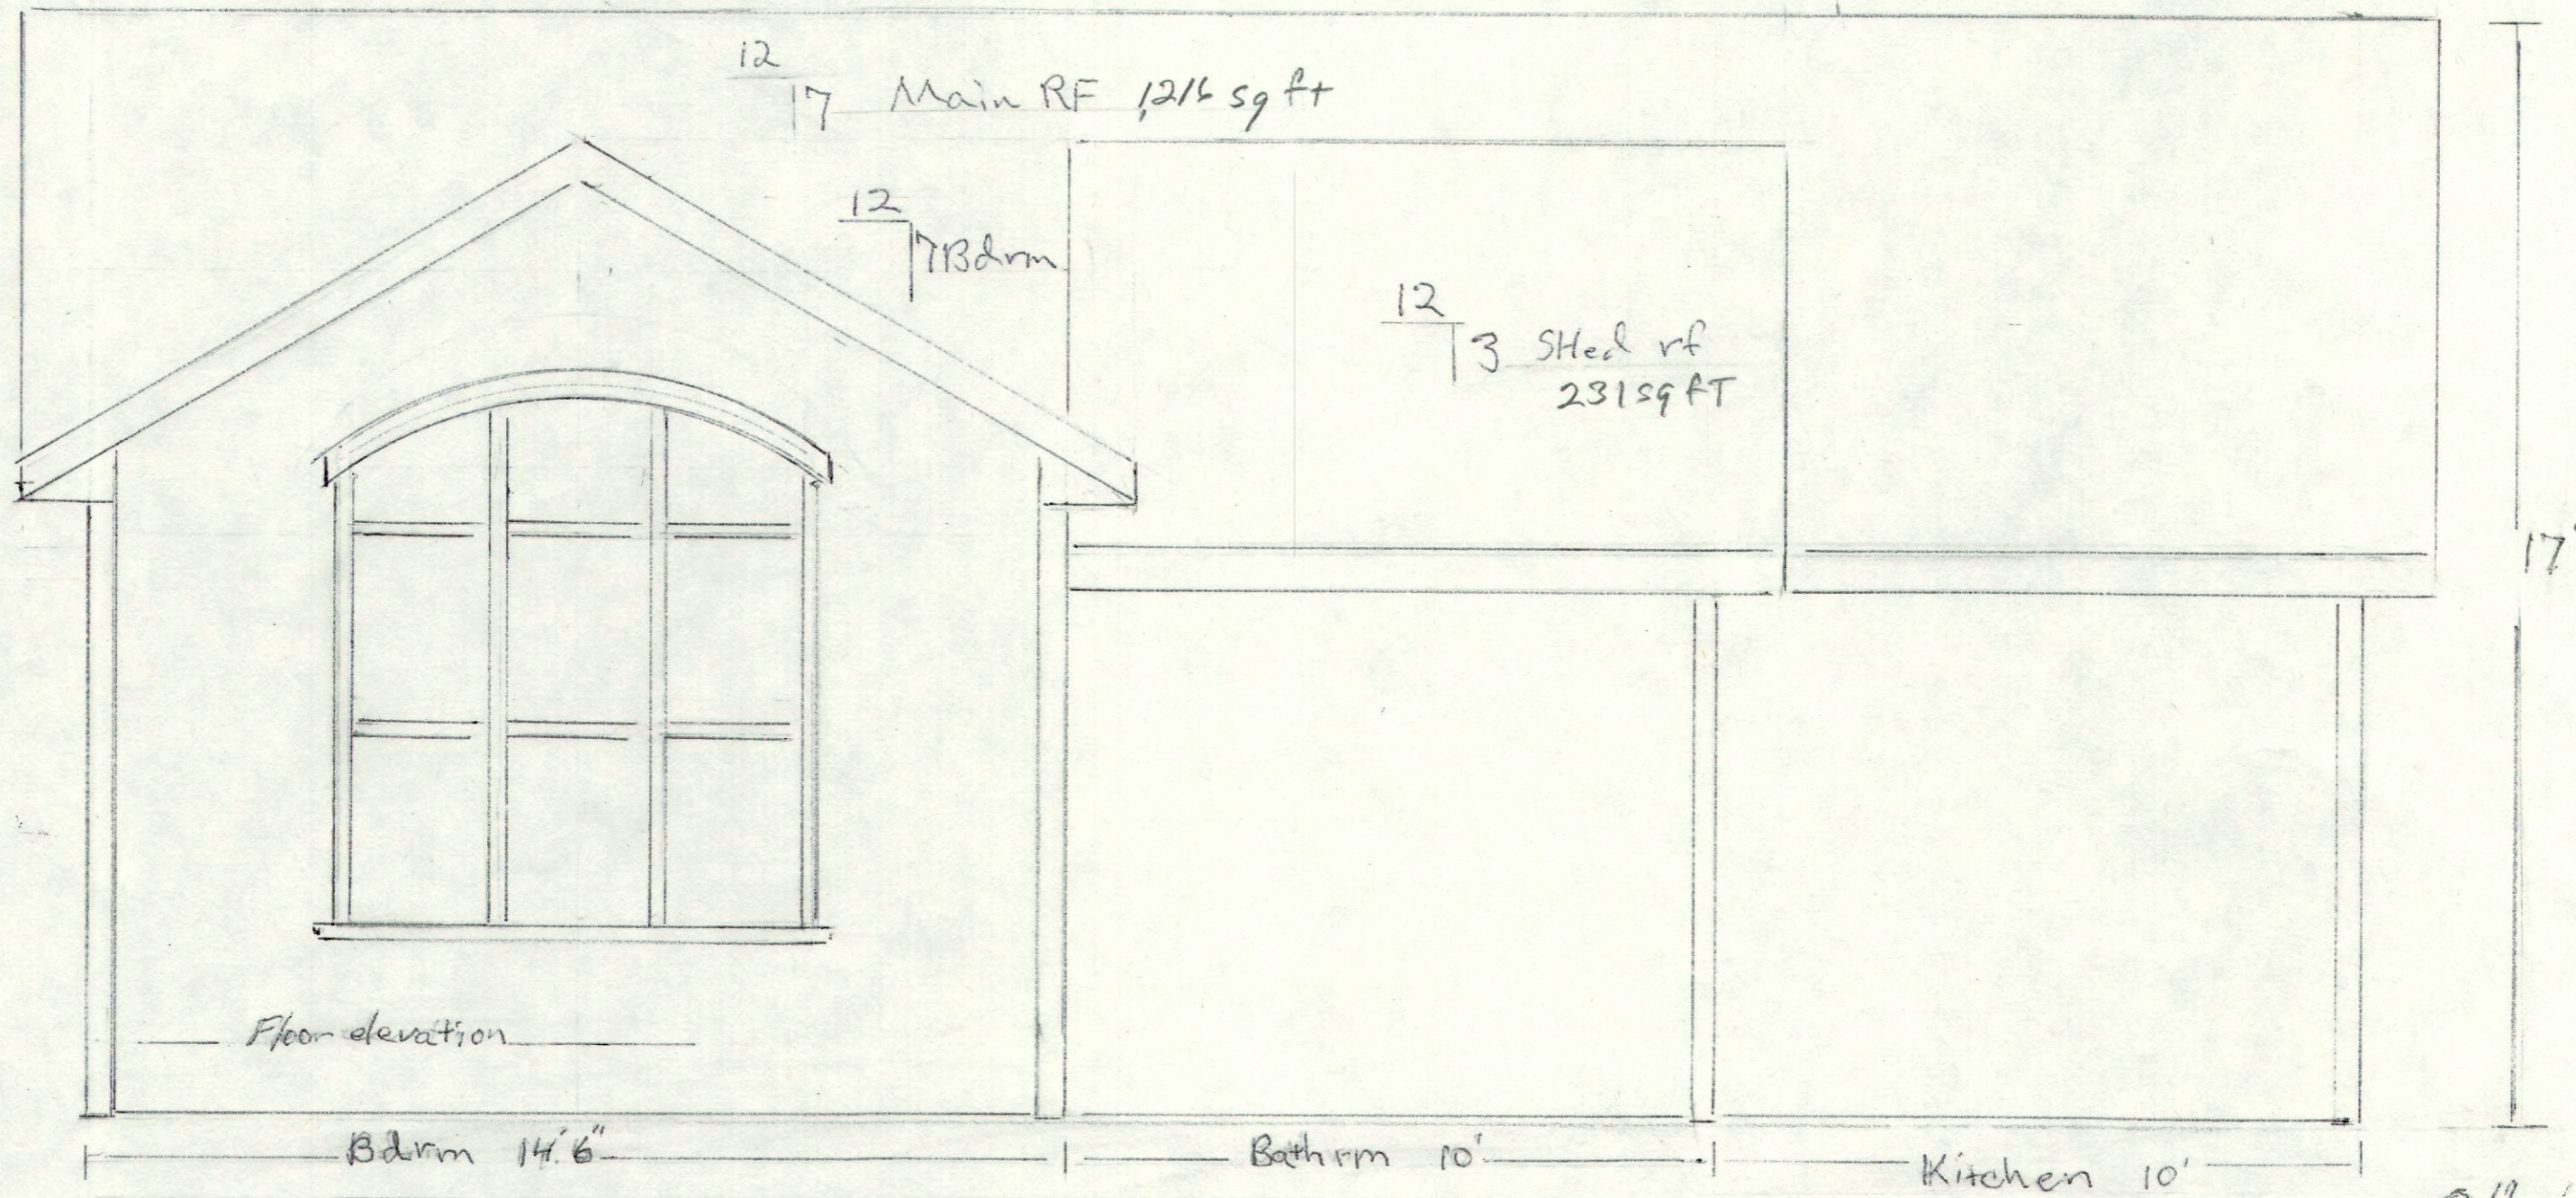

$\frac{3}{8} = 1$