




SOUTH ELEVATION







28'

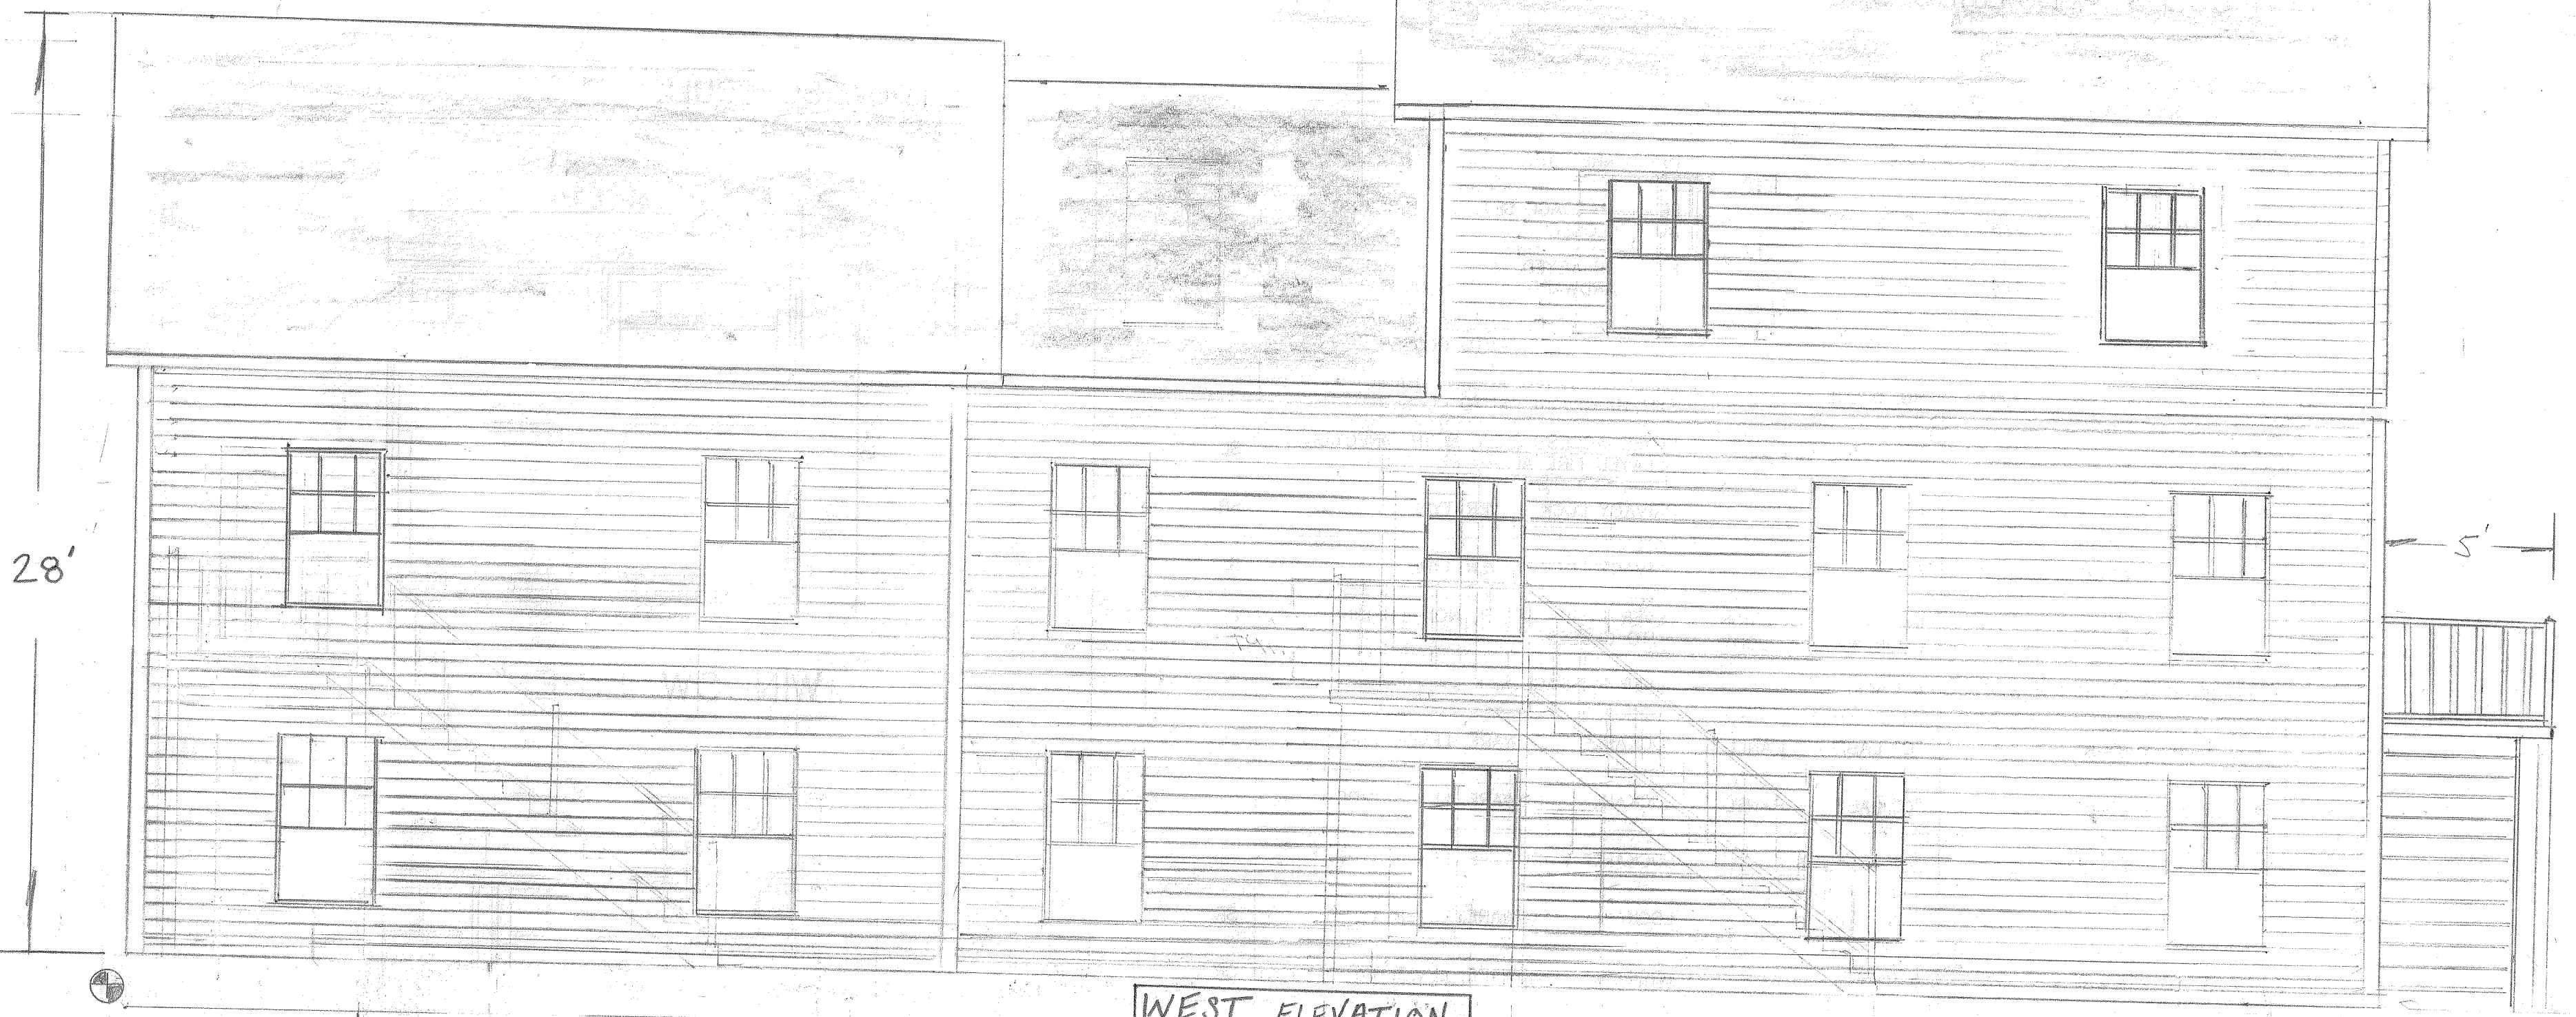




WEST ELEVATION

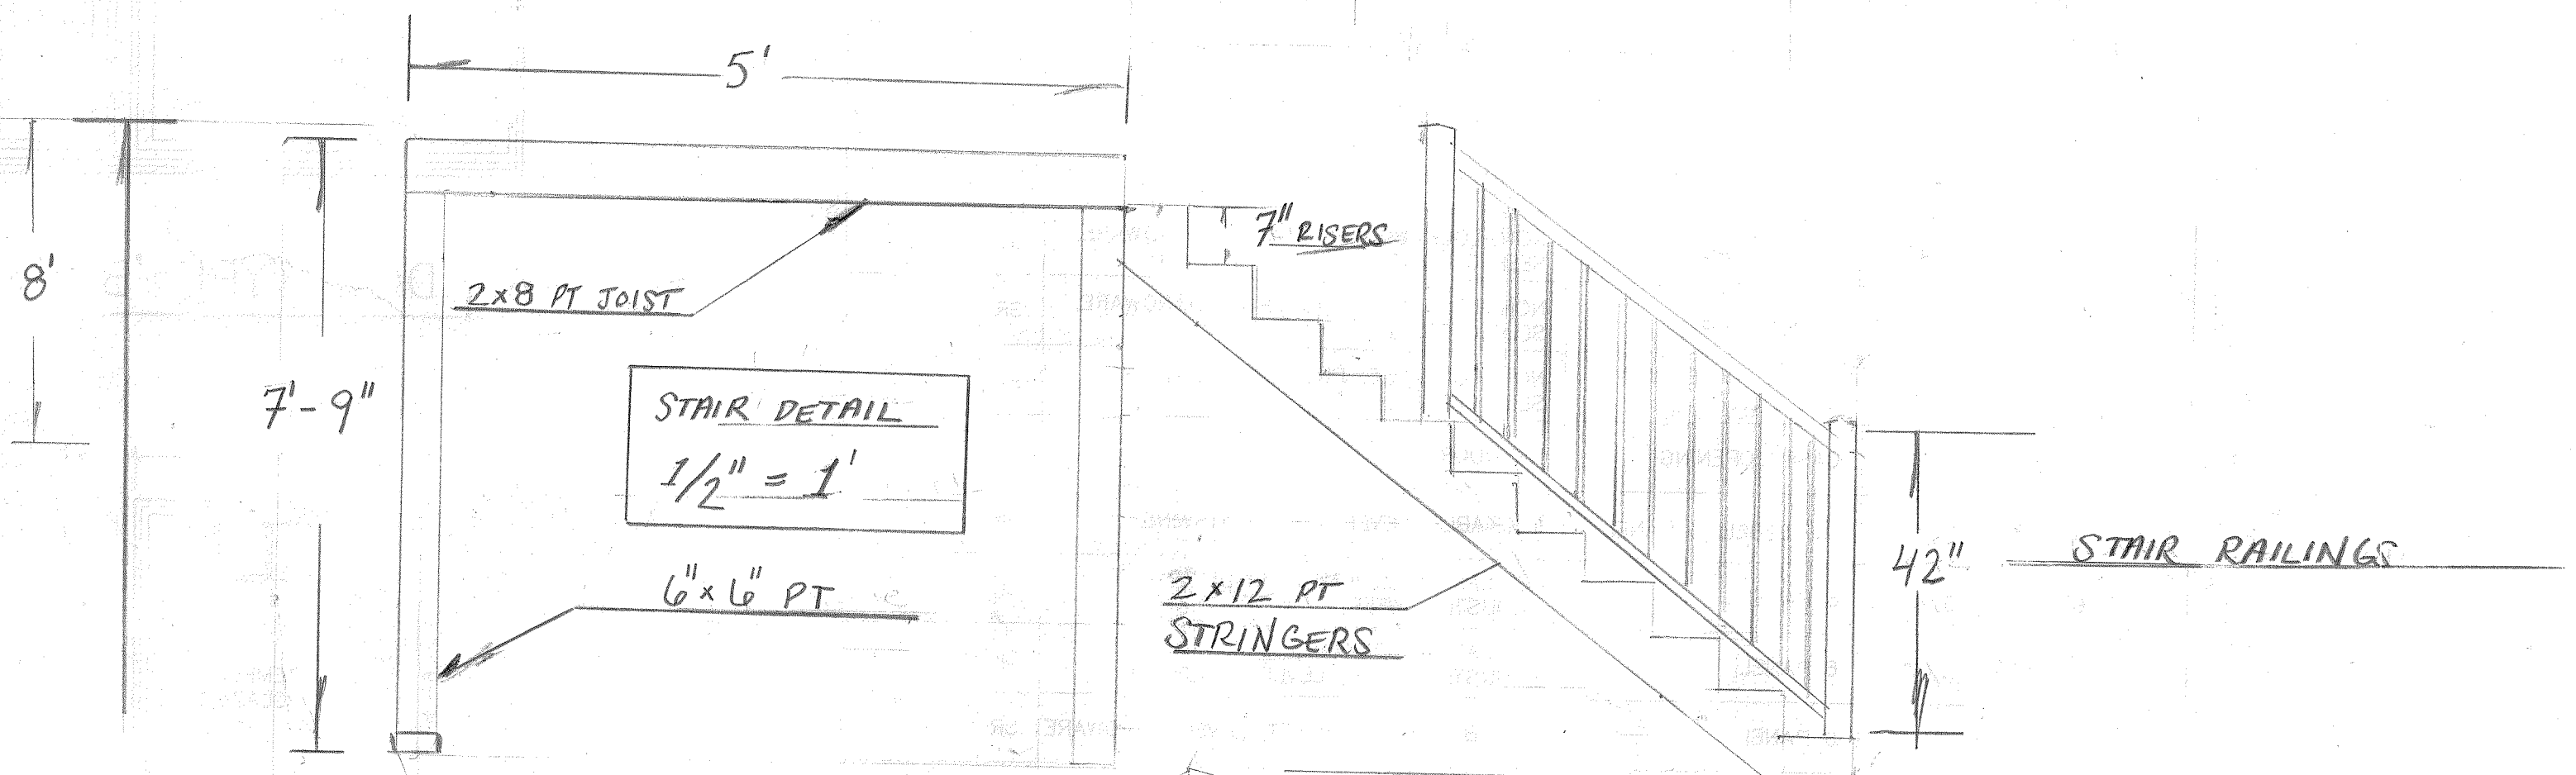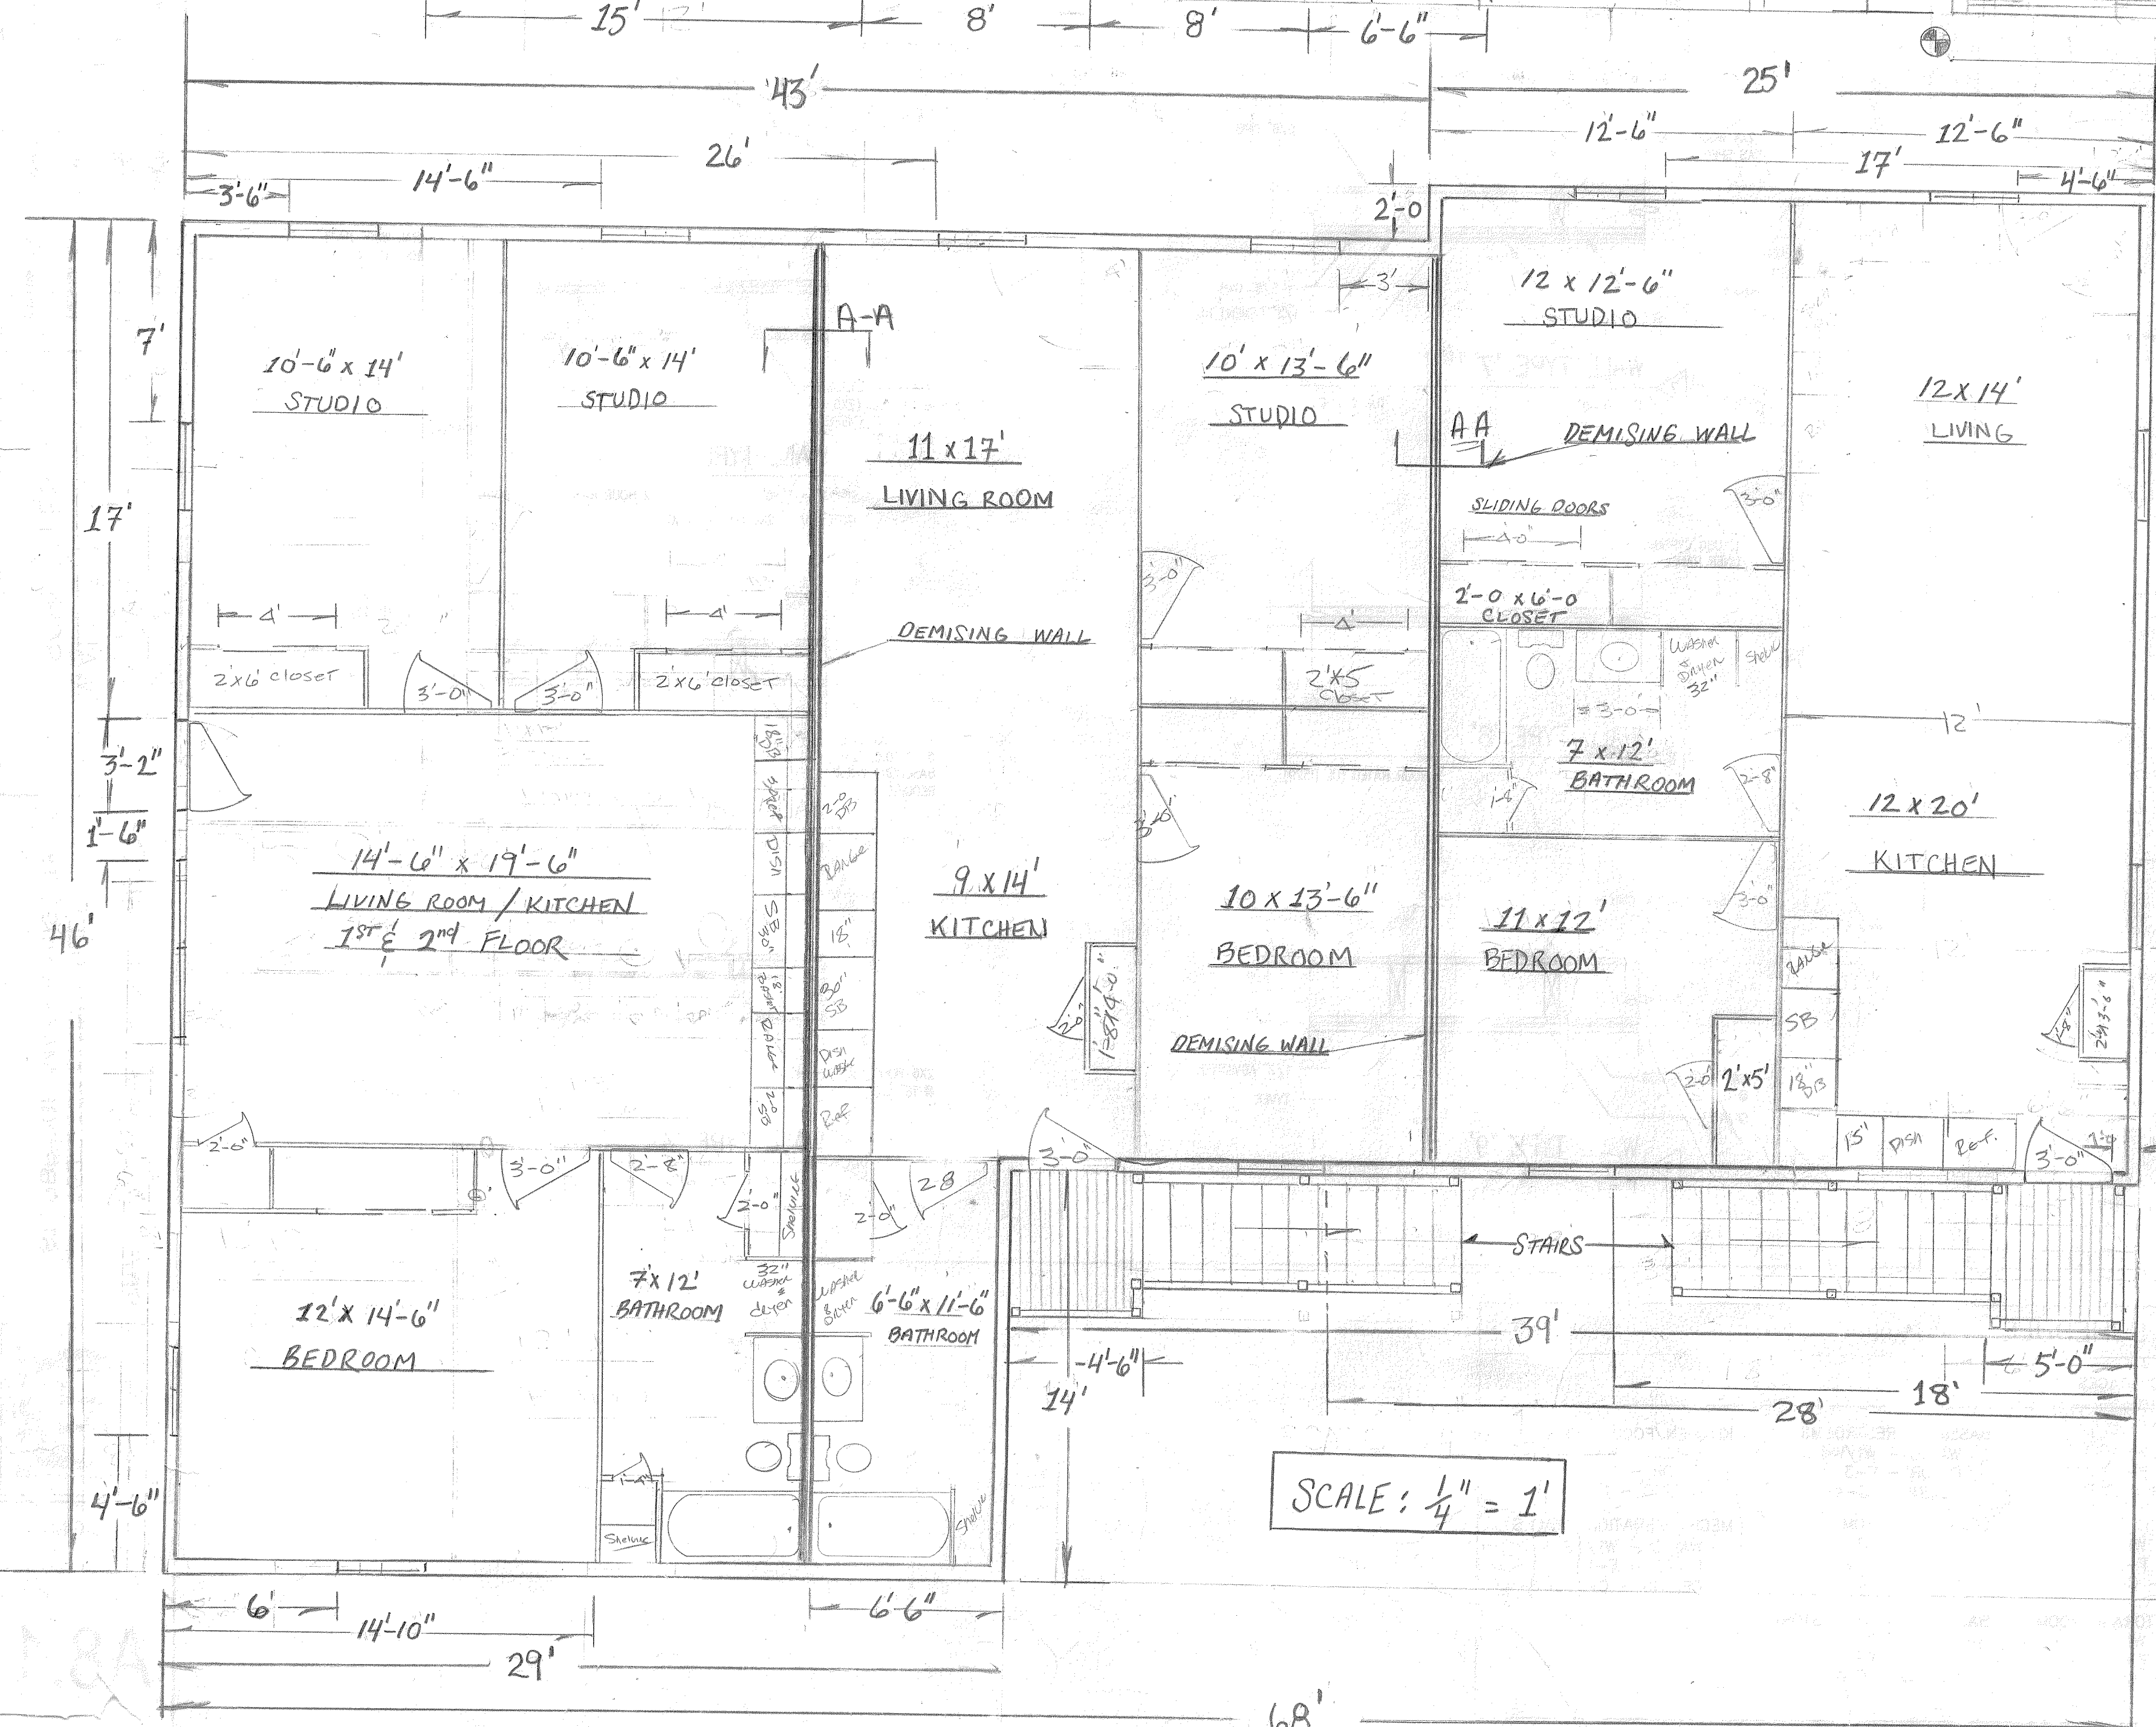


505 MAIN STREET, FISKDALE

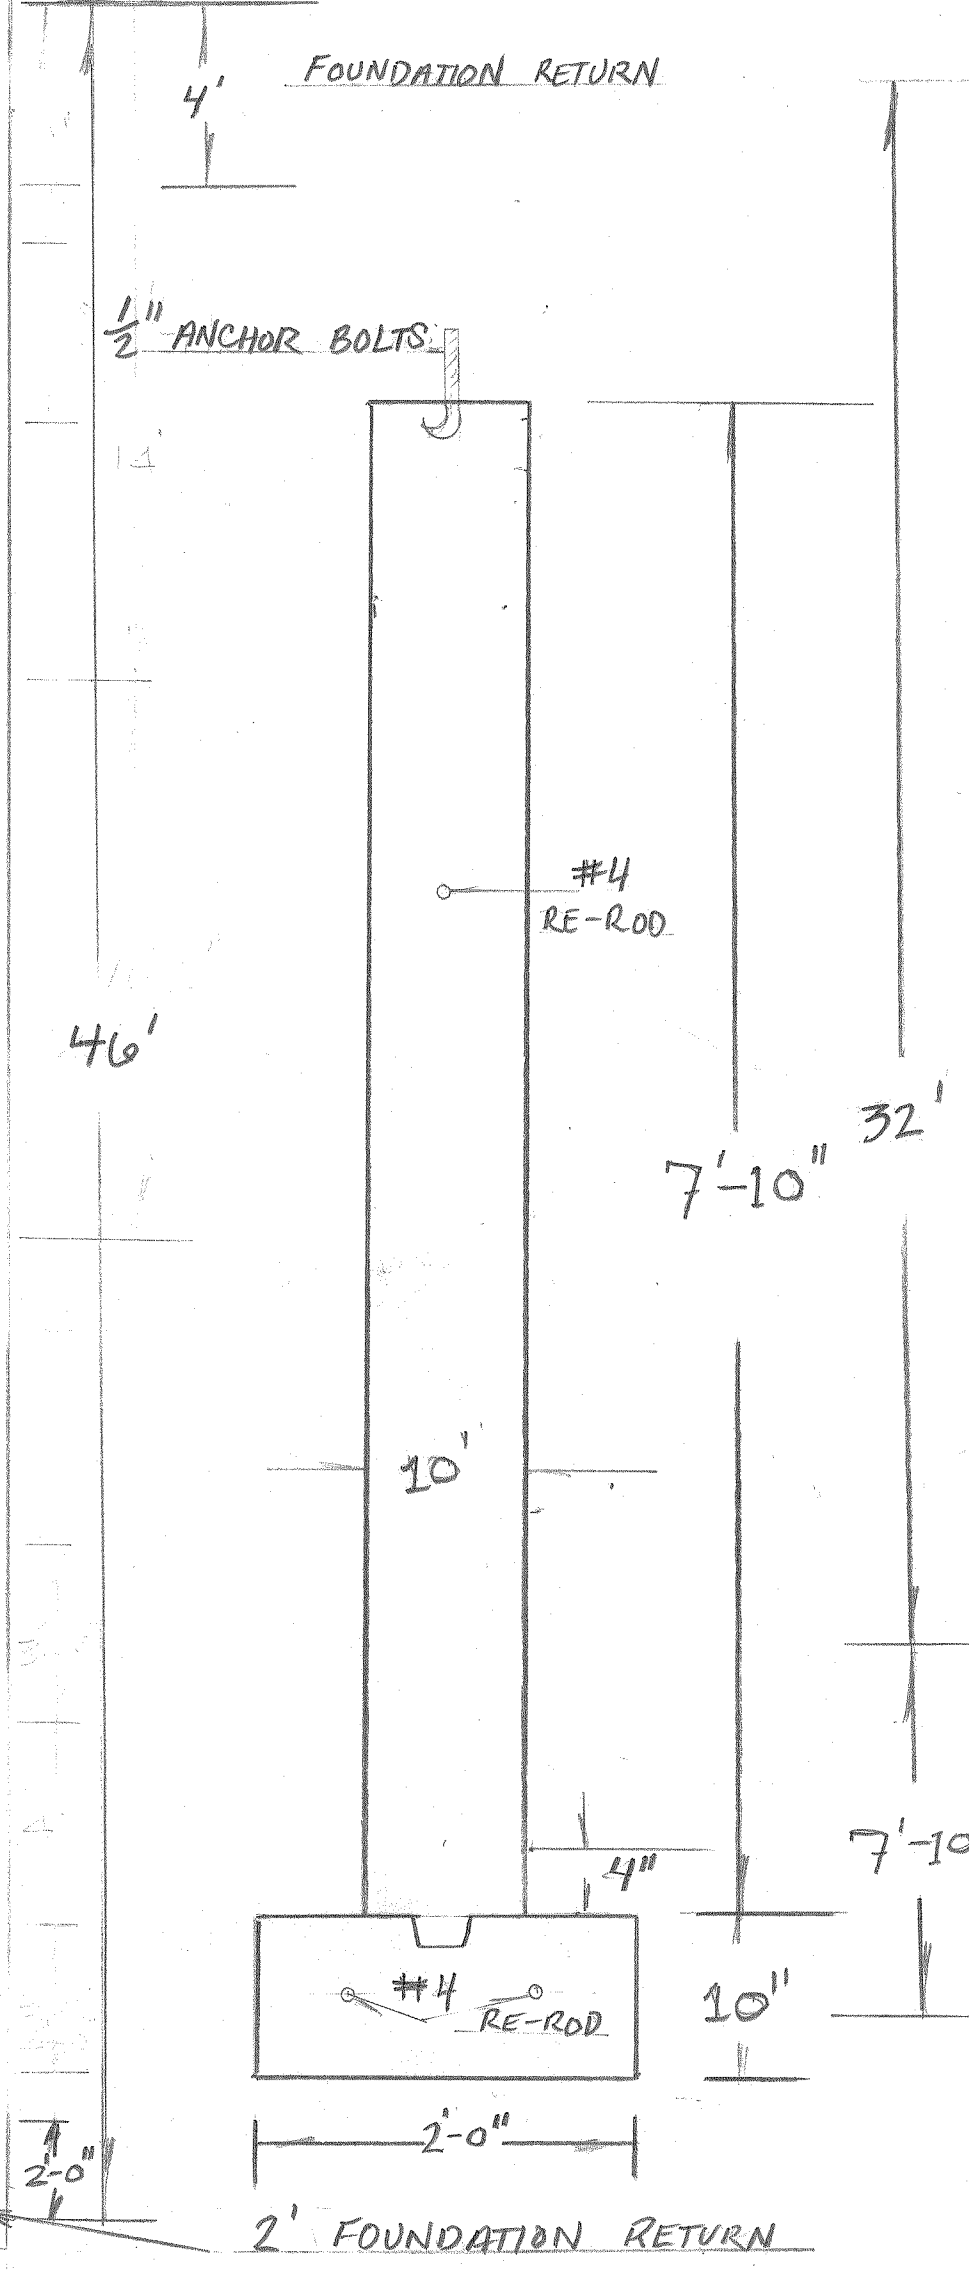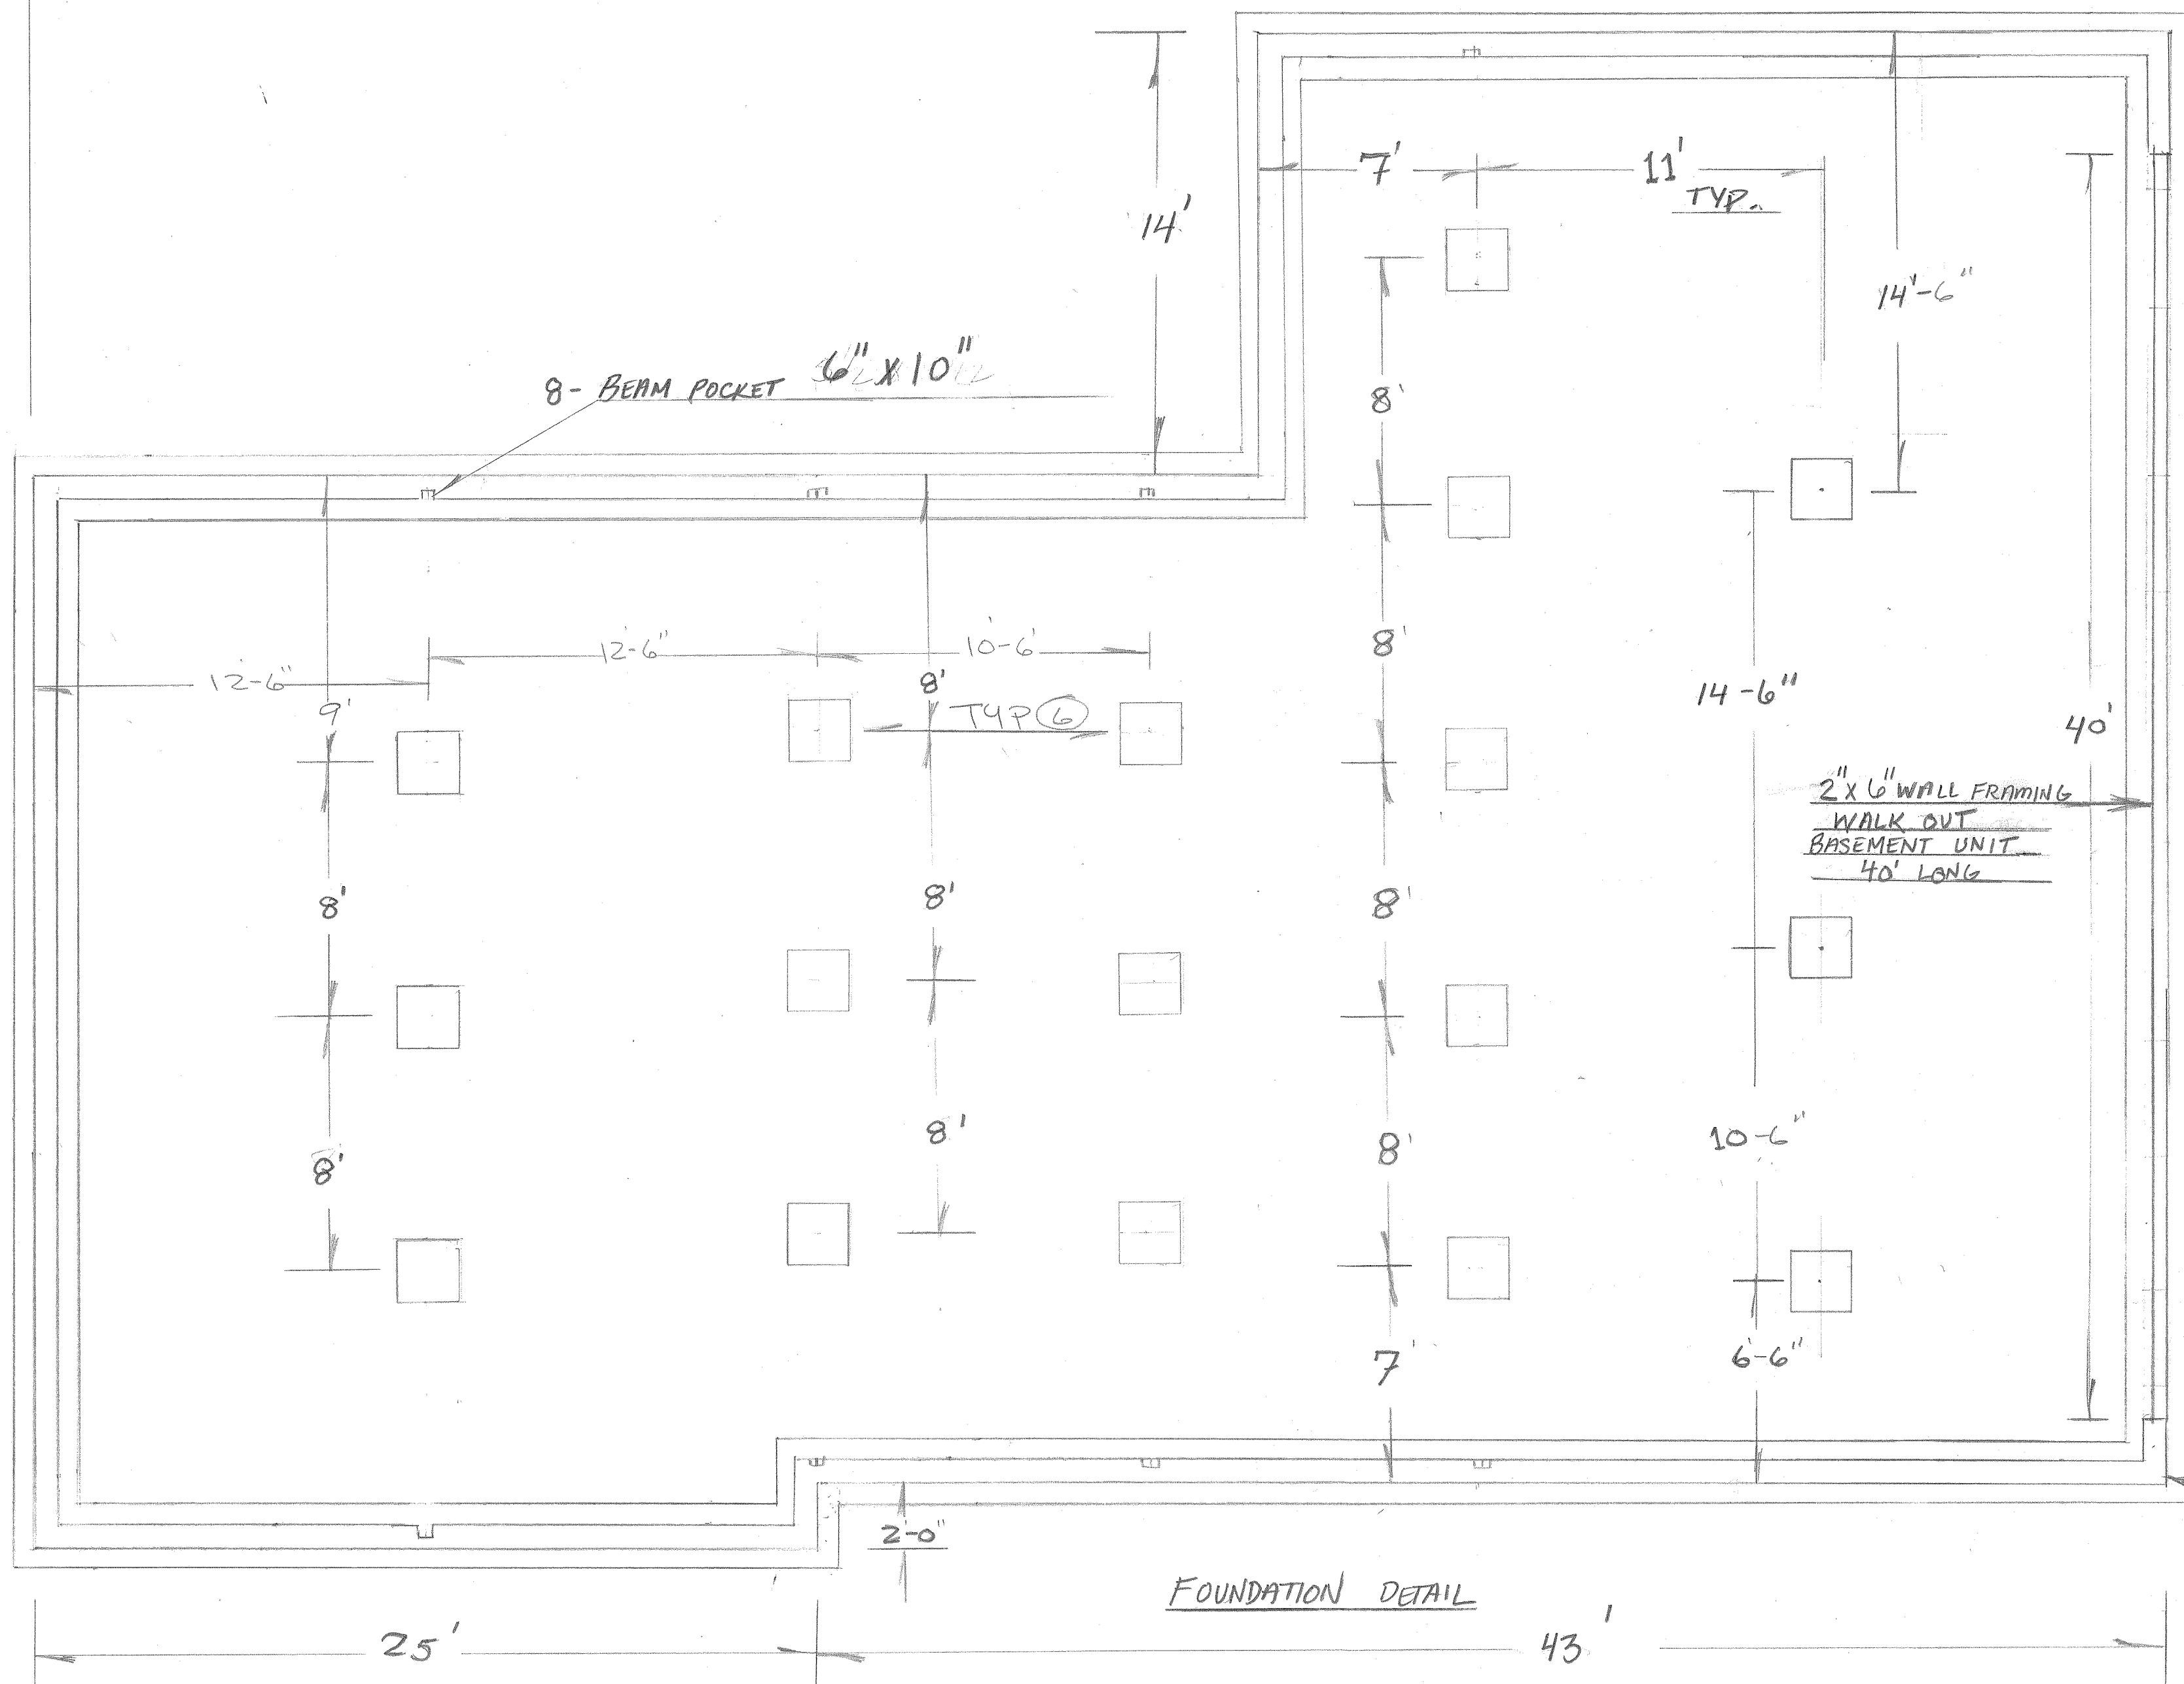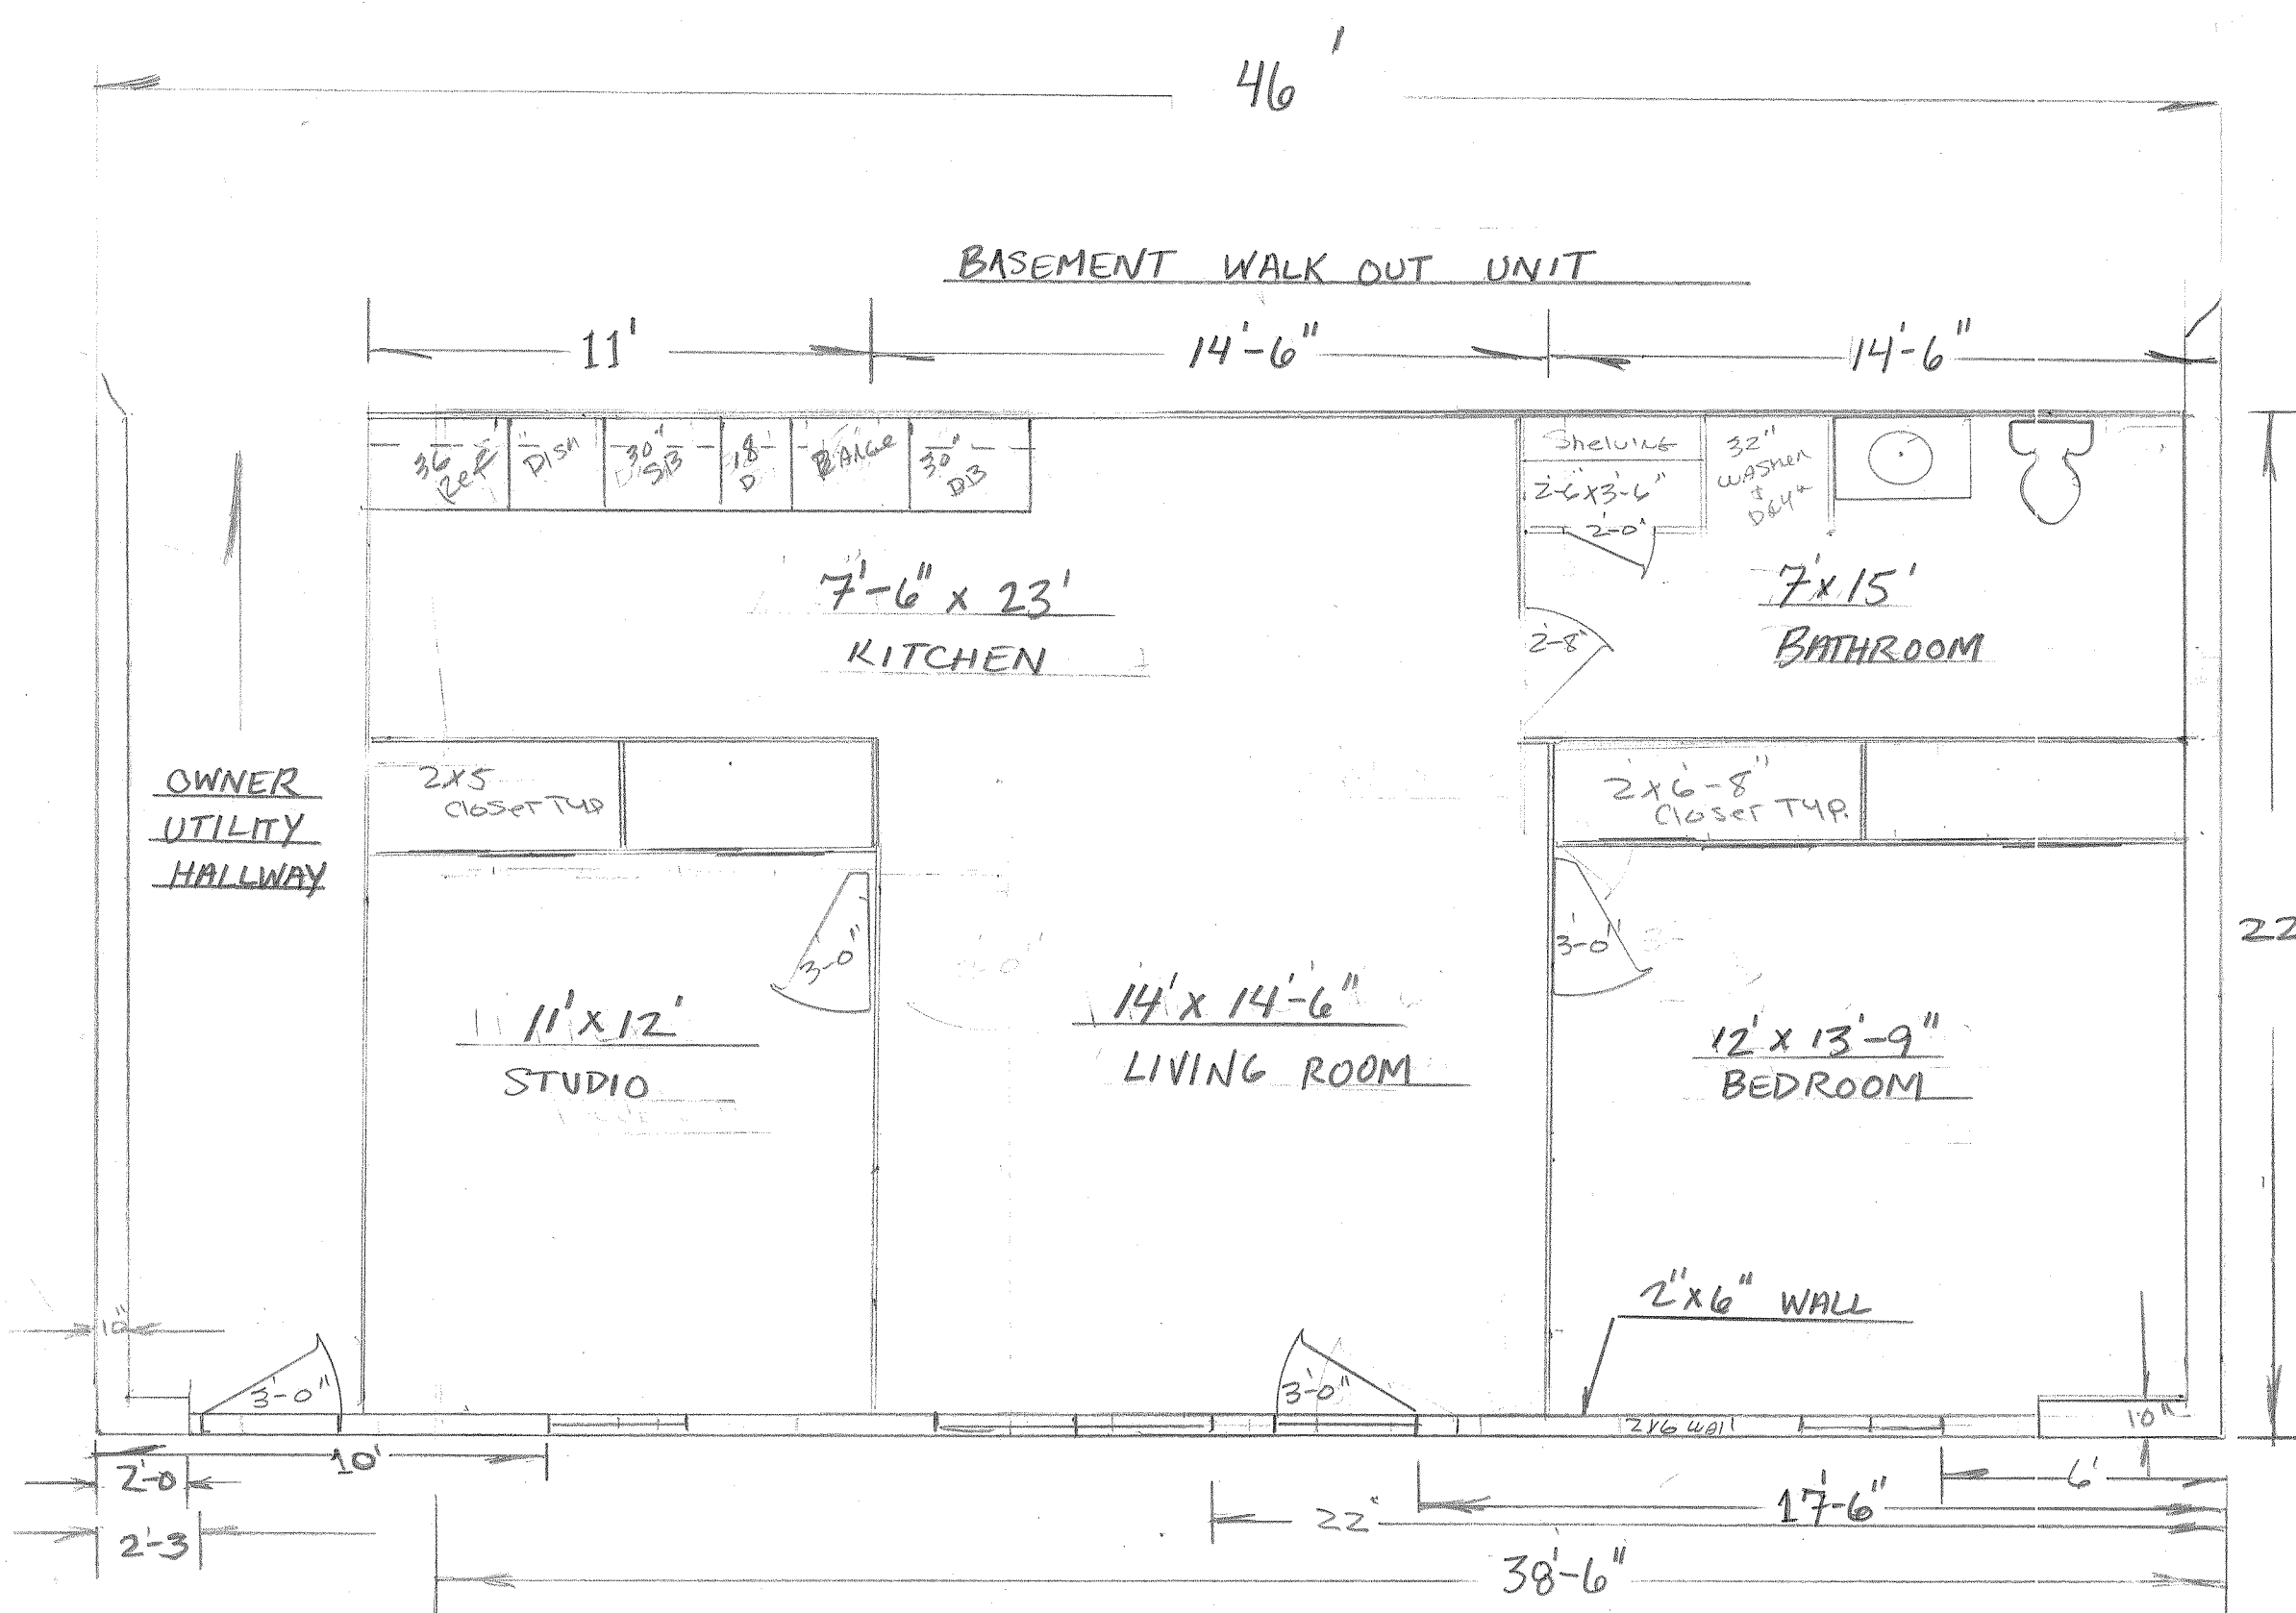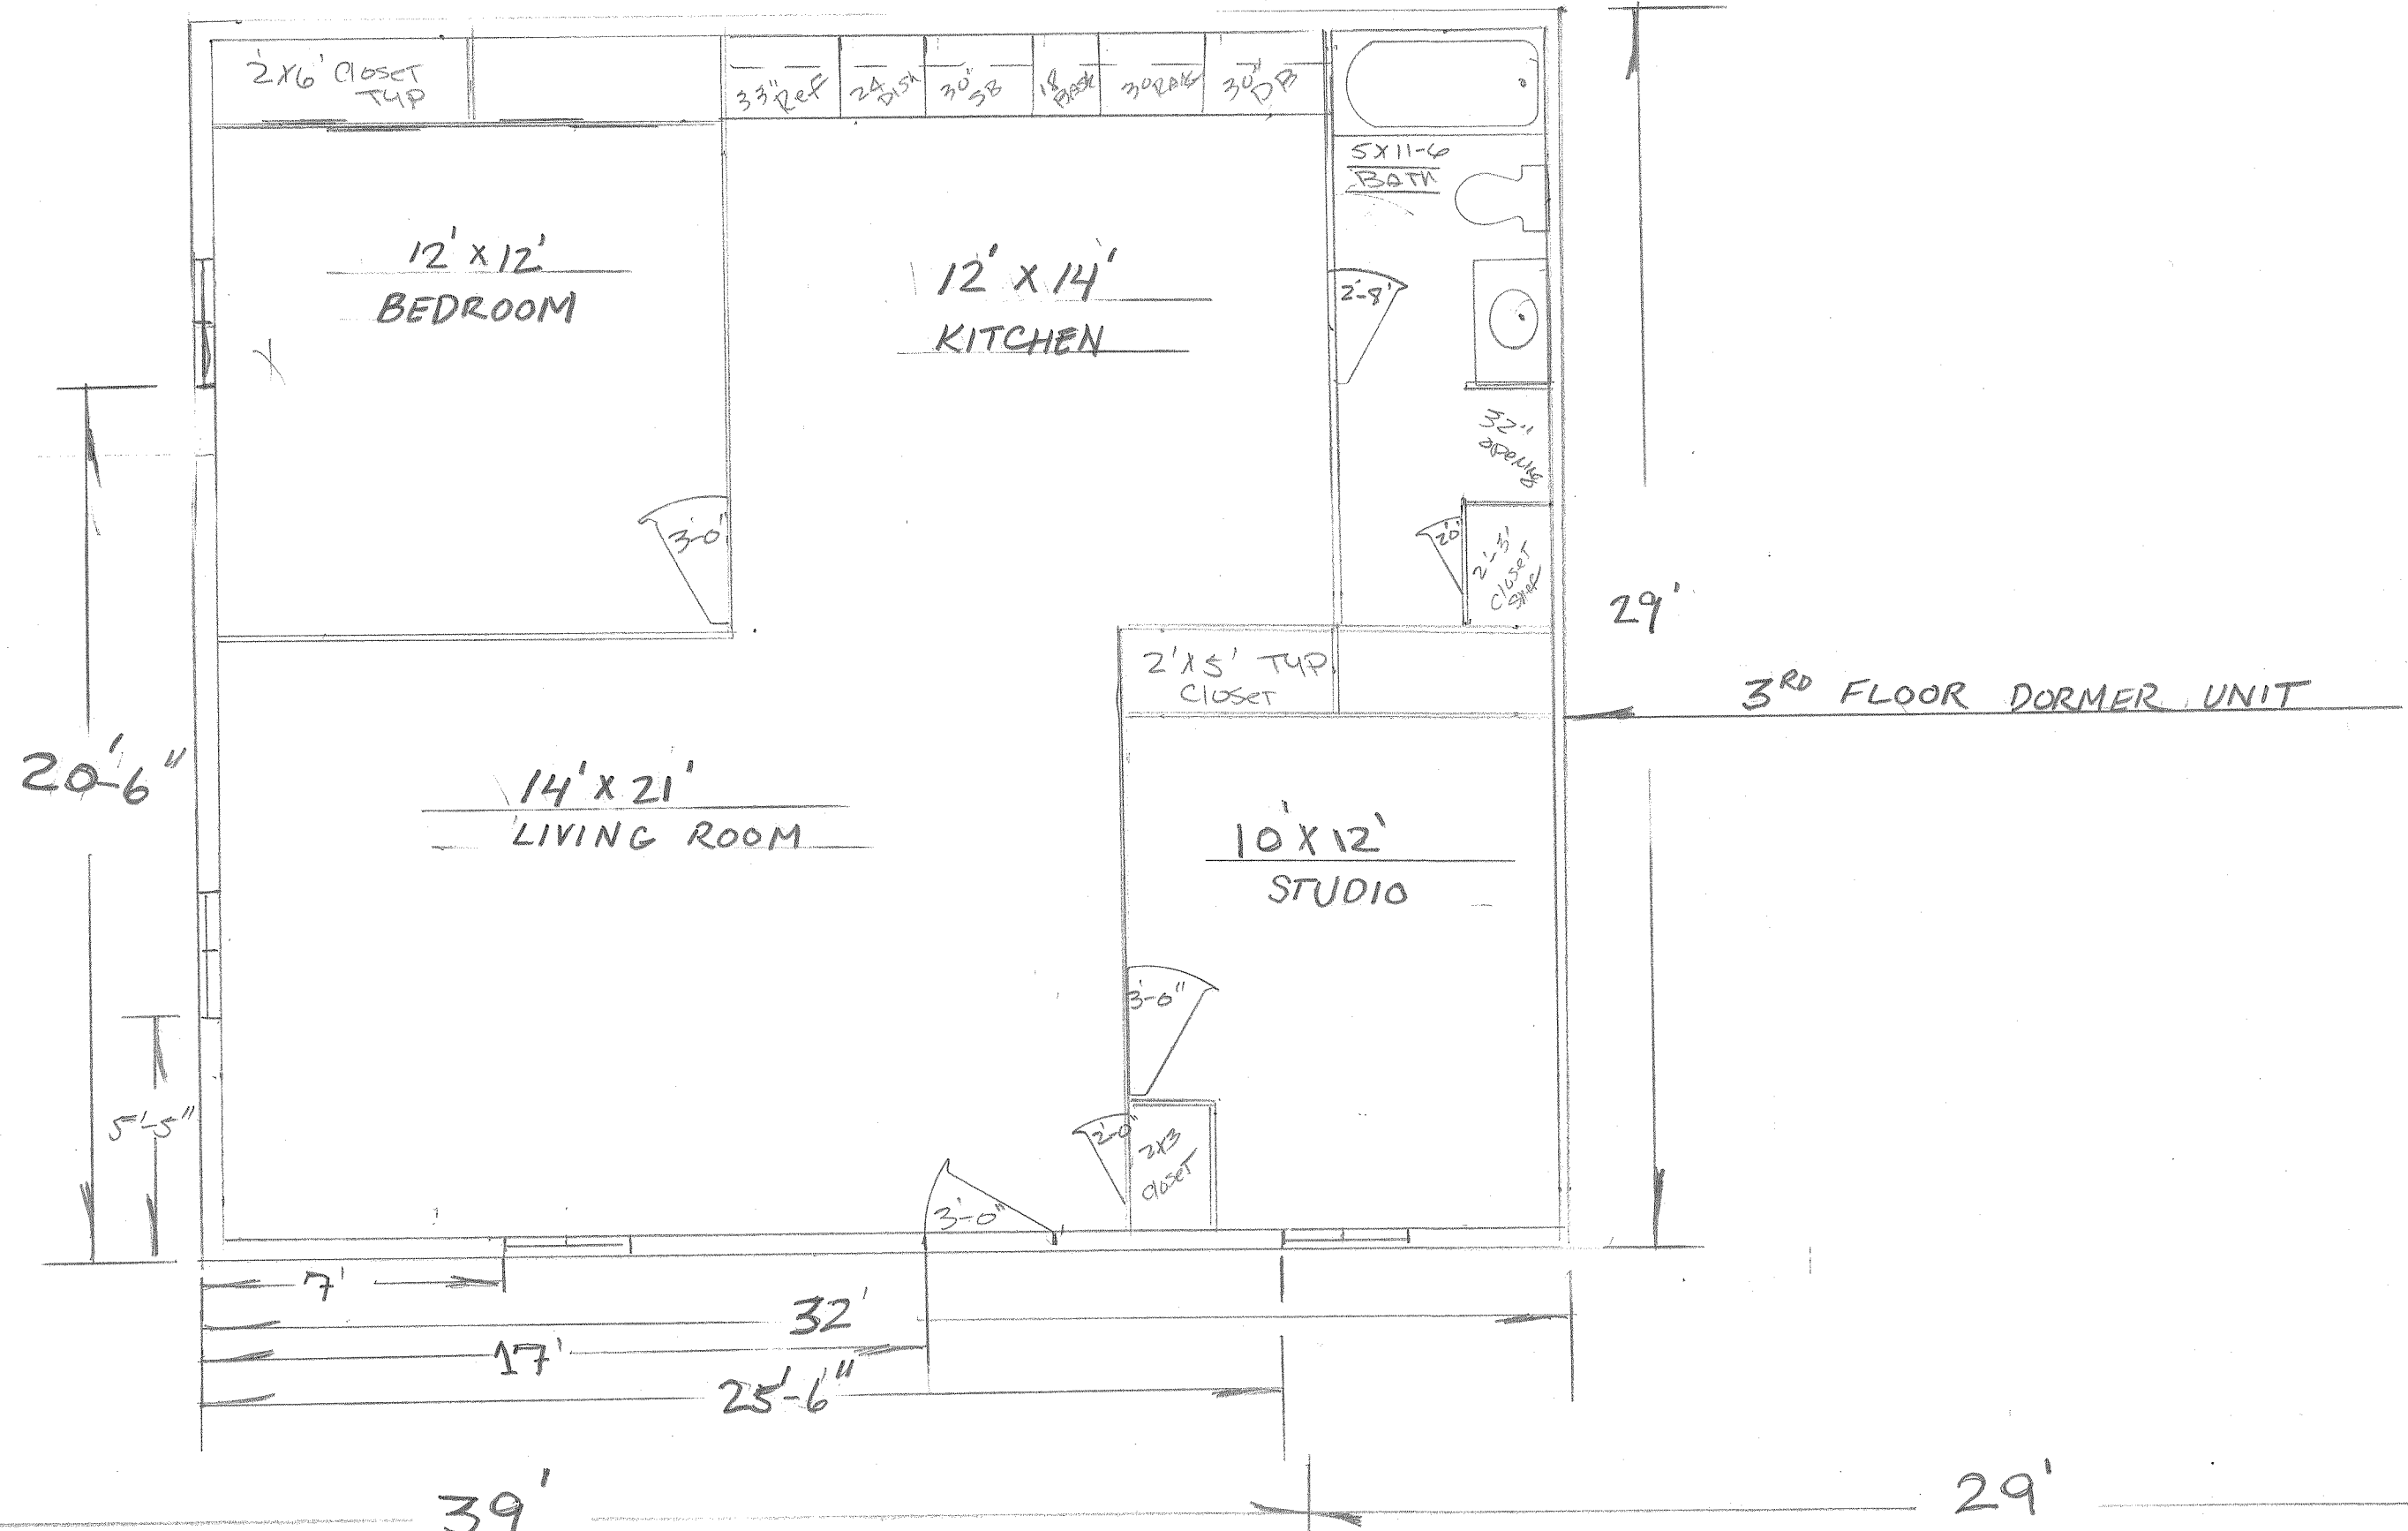





505 MAIN STREET, FISKDALE MA
 1/4" = 1'
 STL505, LLC
 FOUNDATION LAYOUT
 SHT 2 OF 4

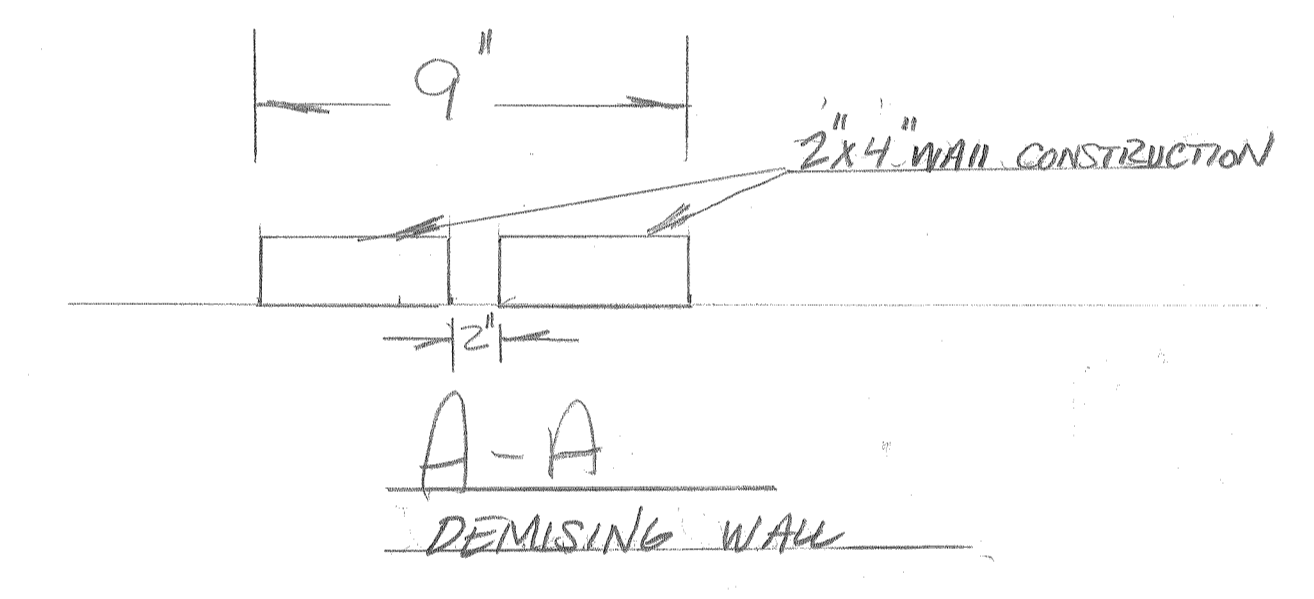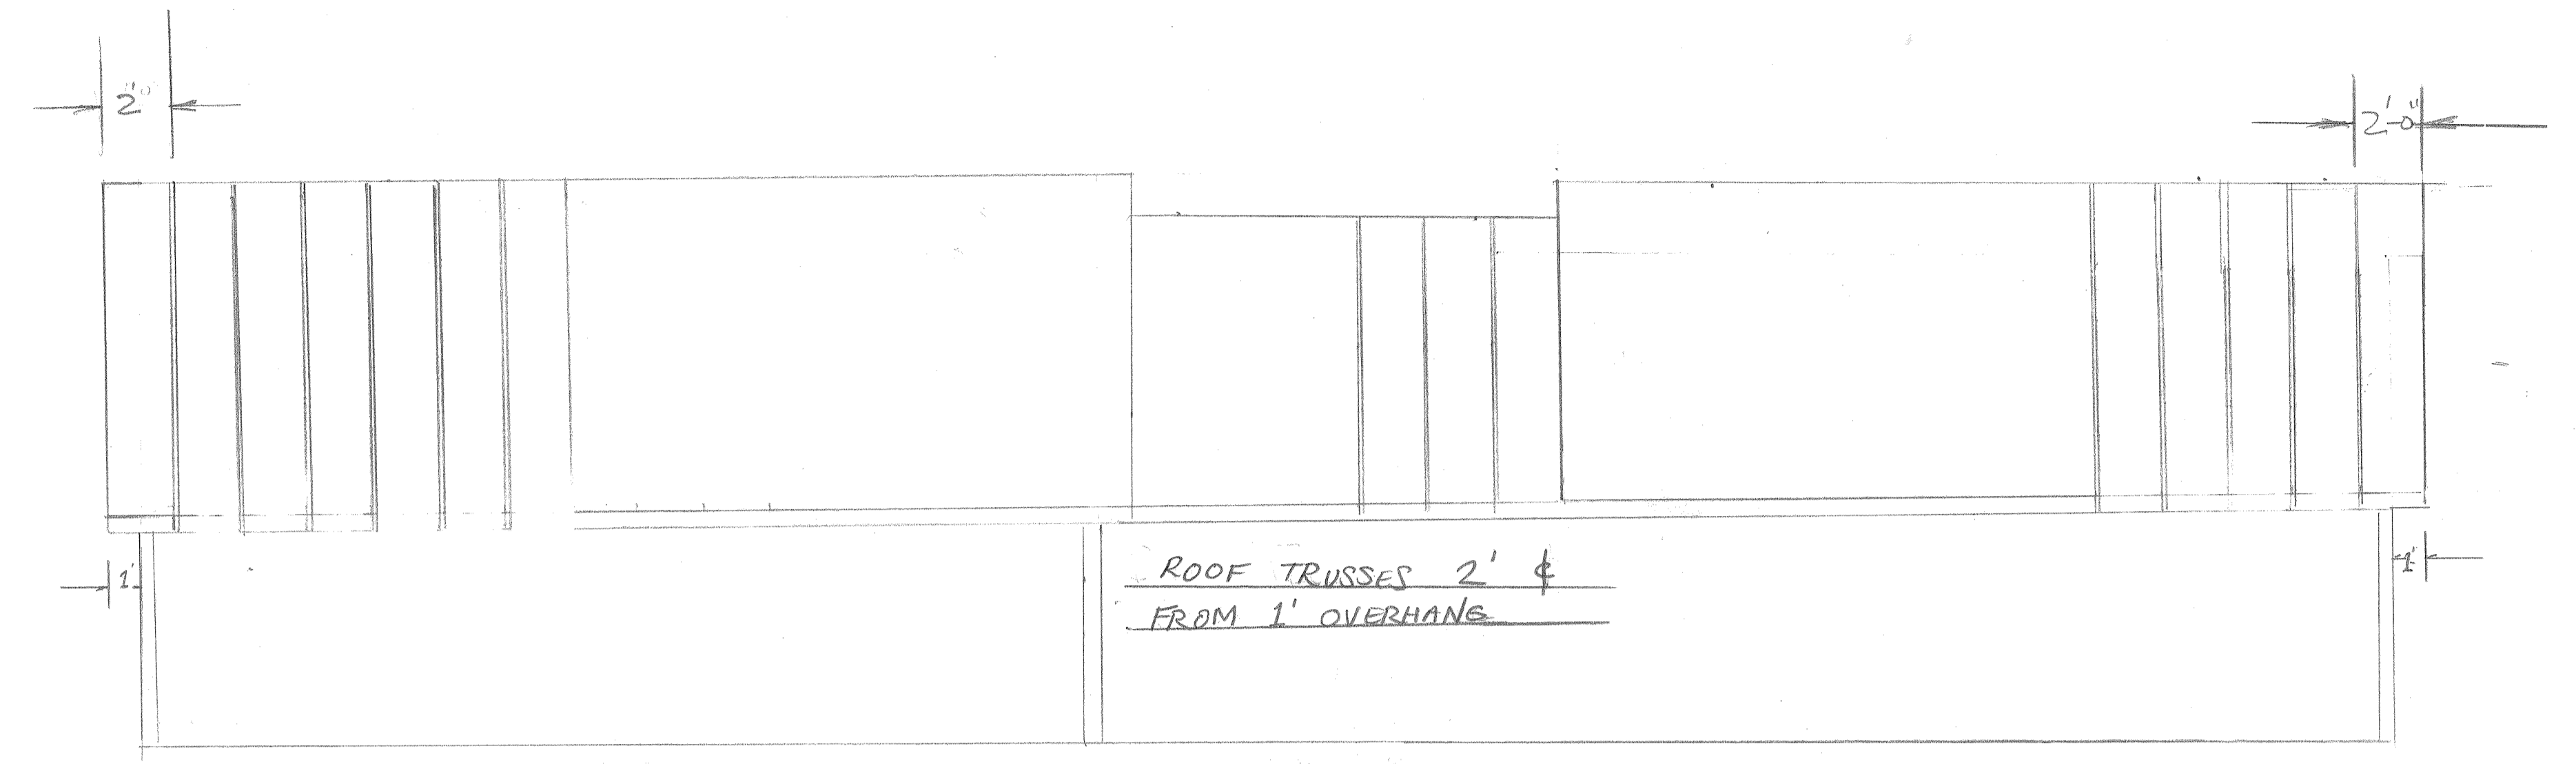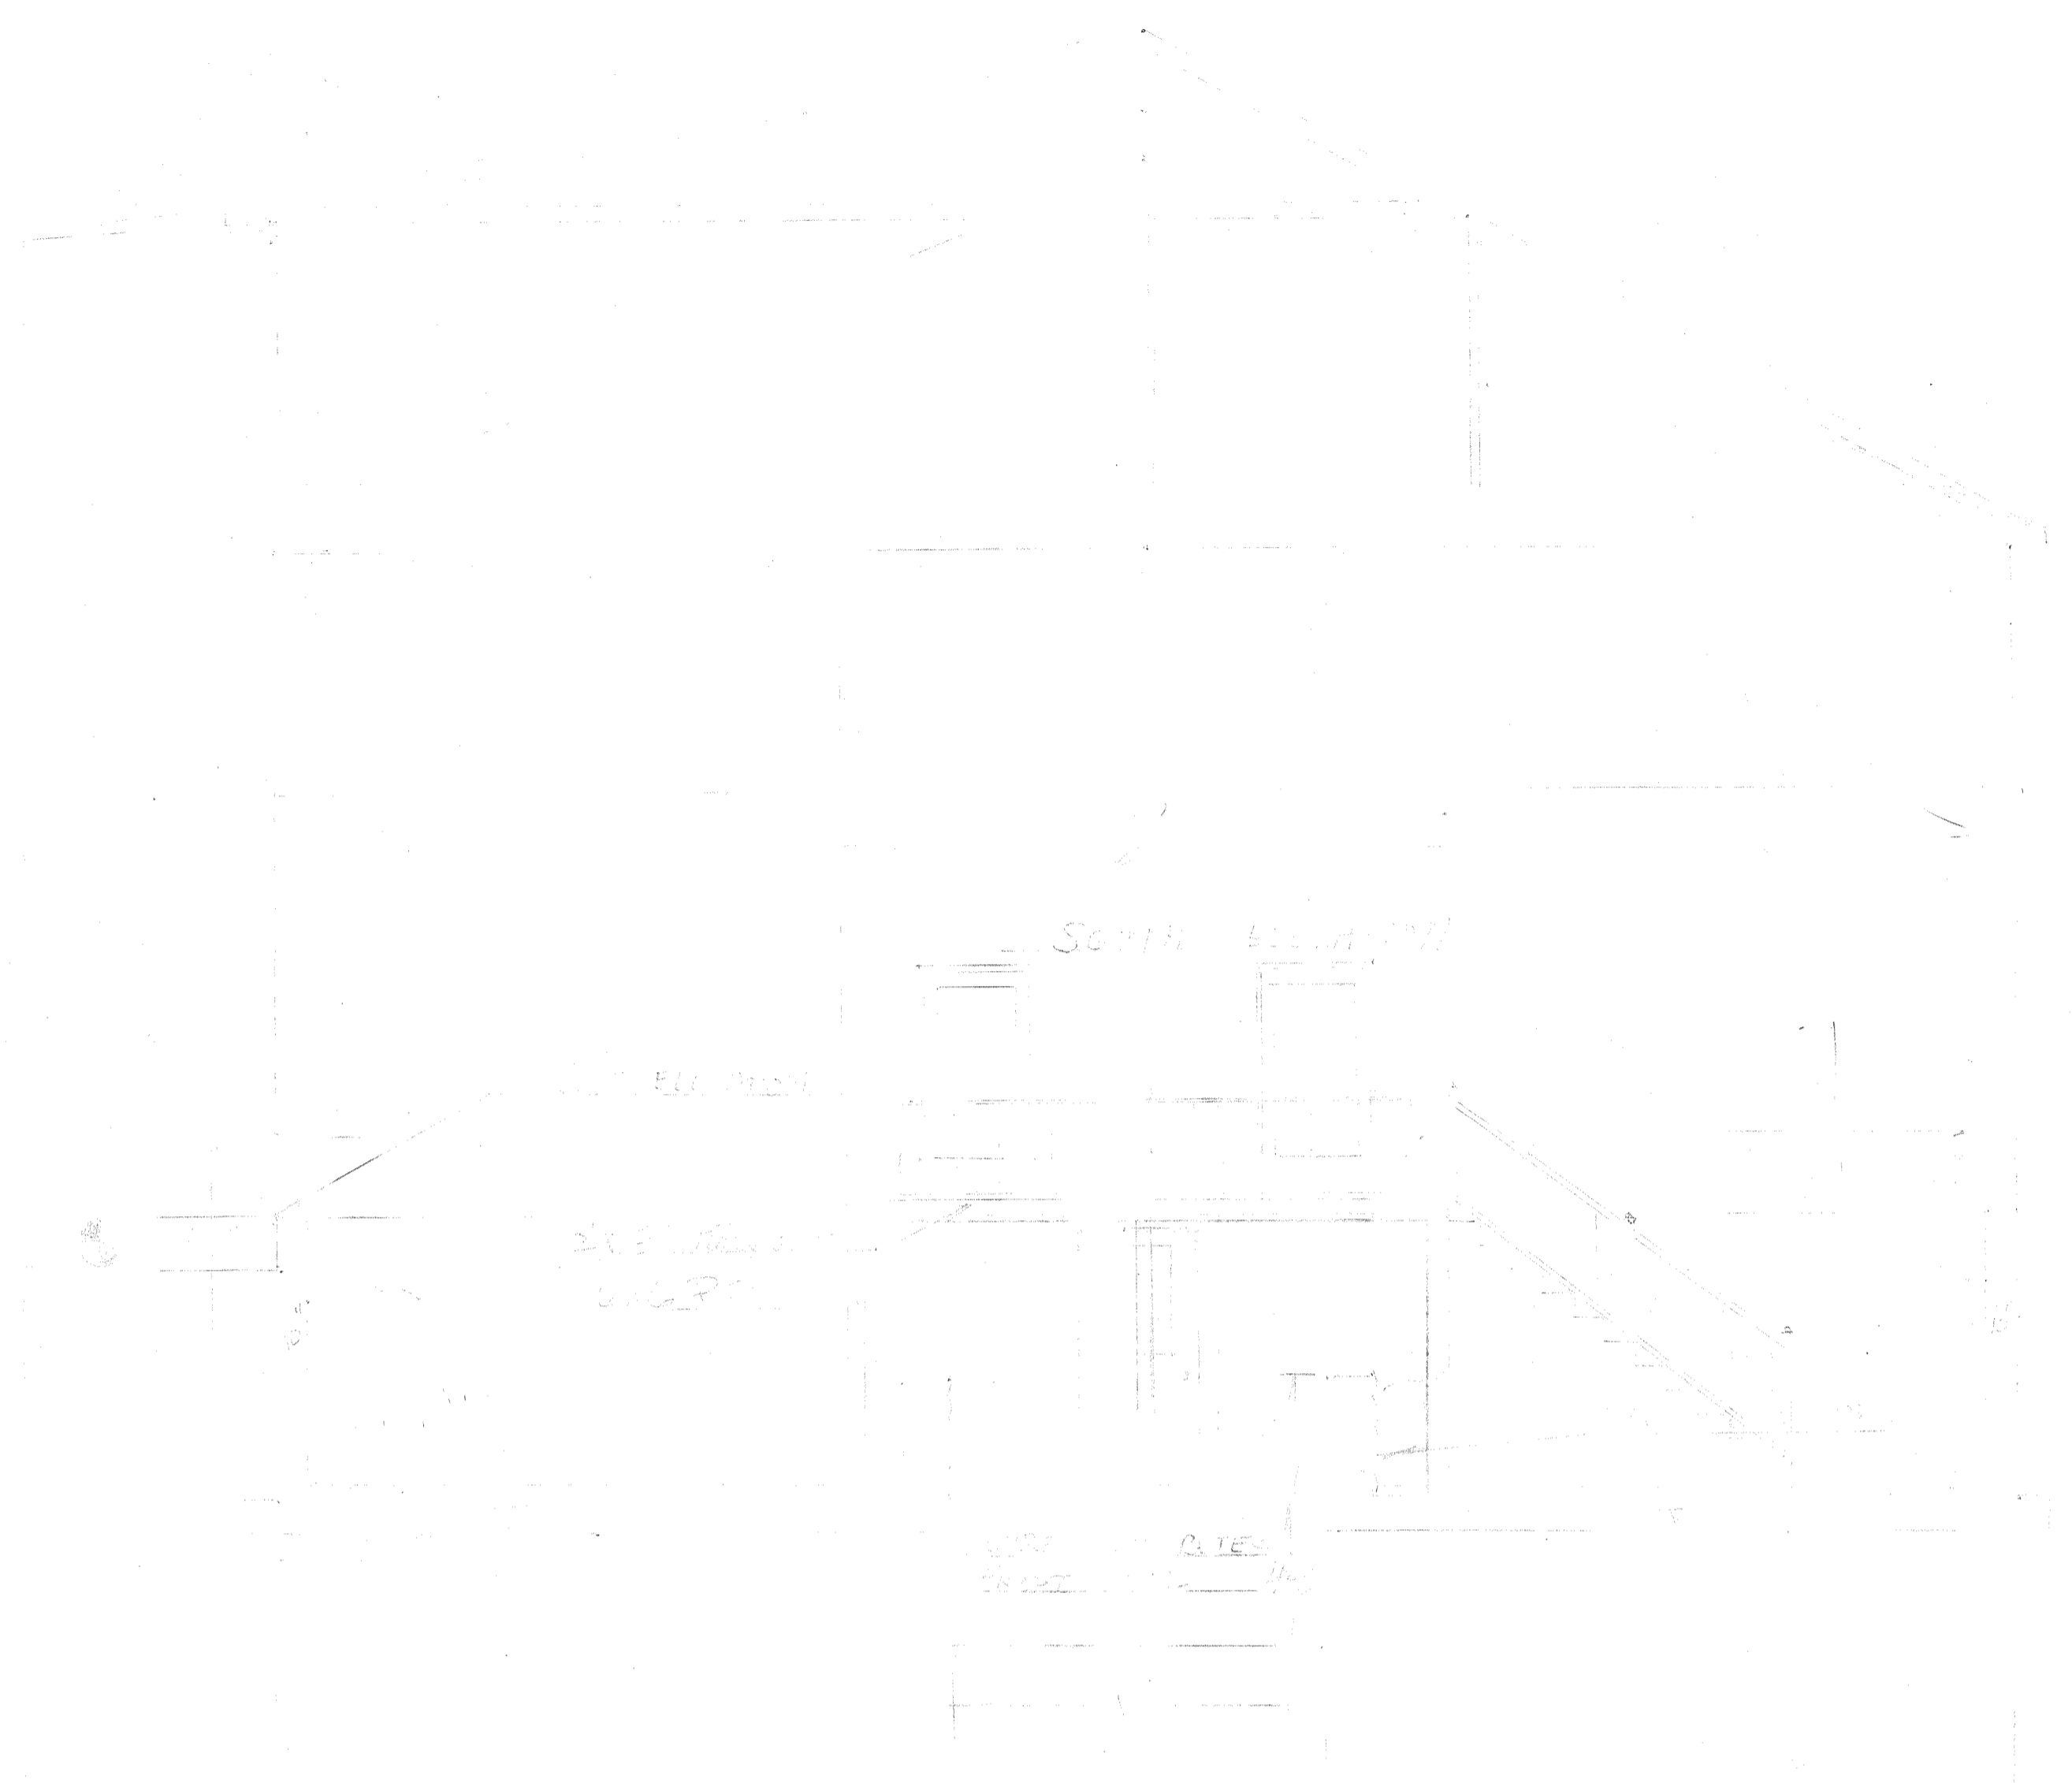

EAST ELEVATION

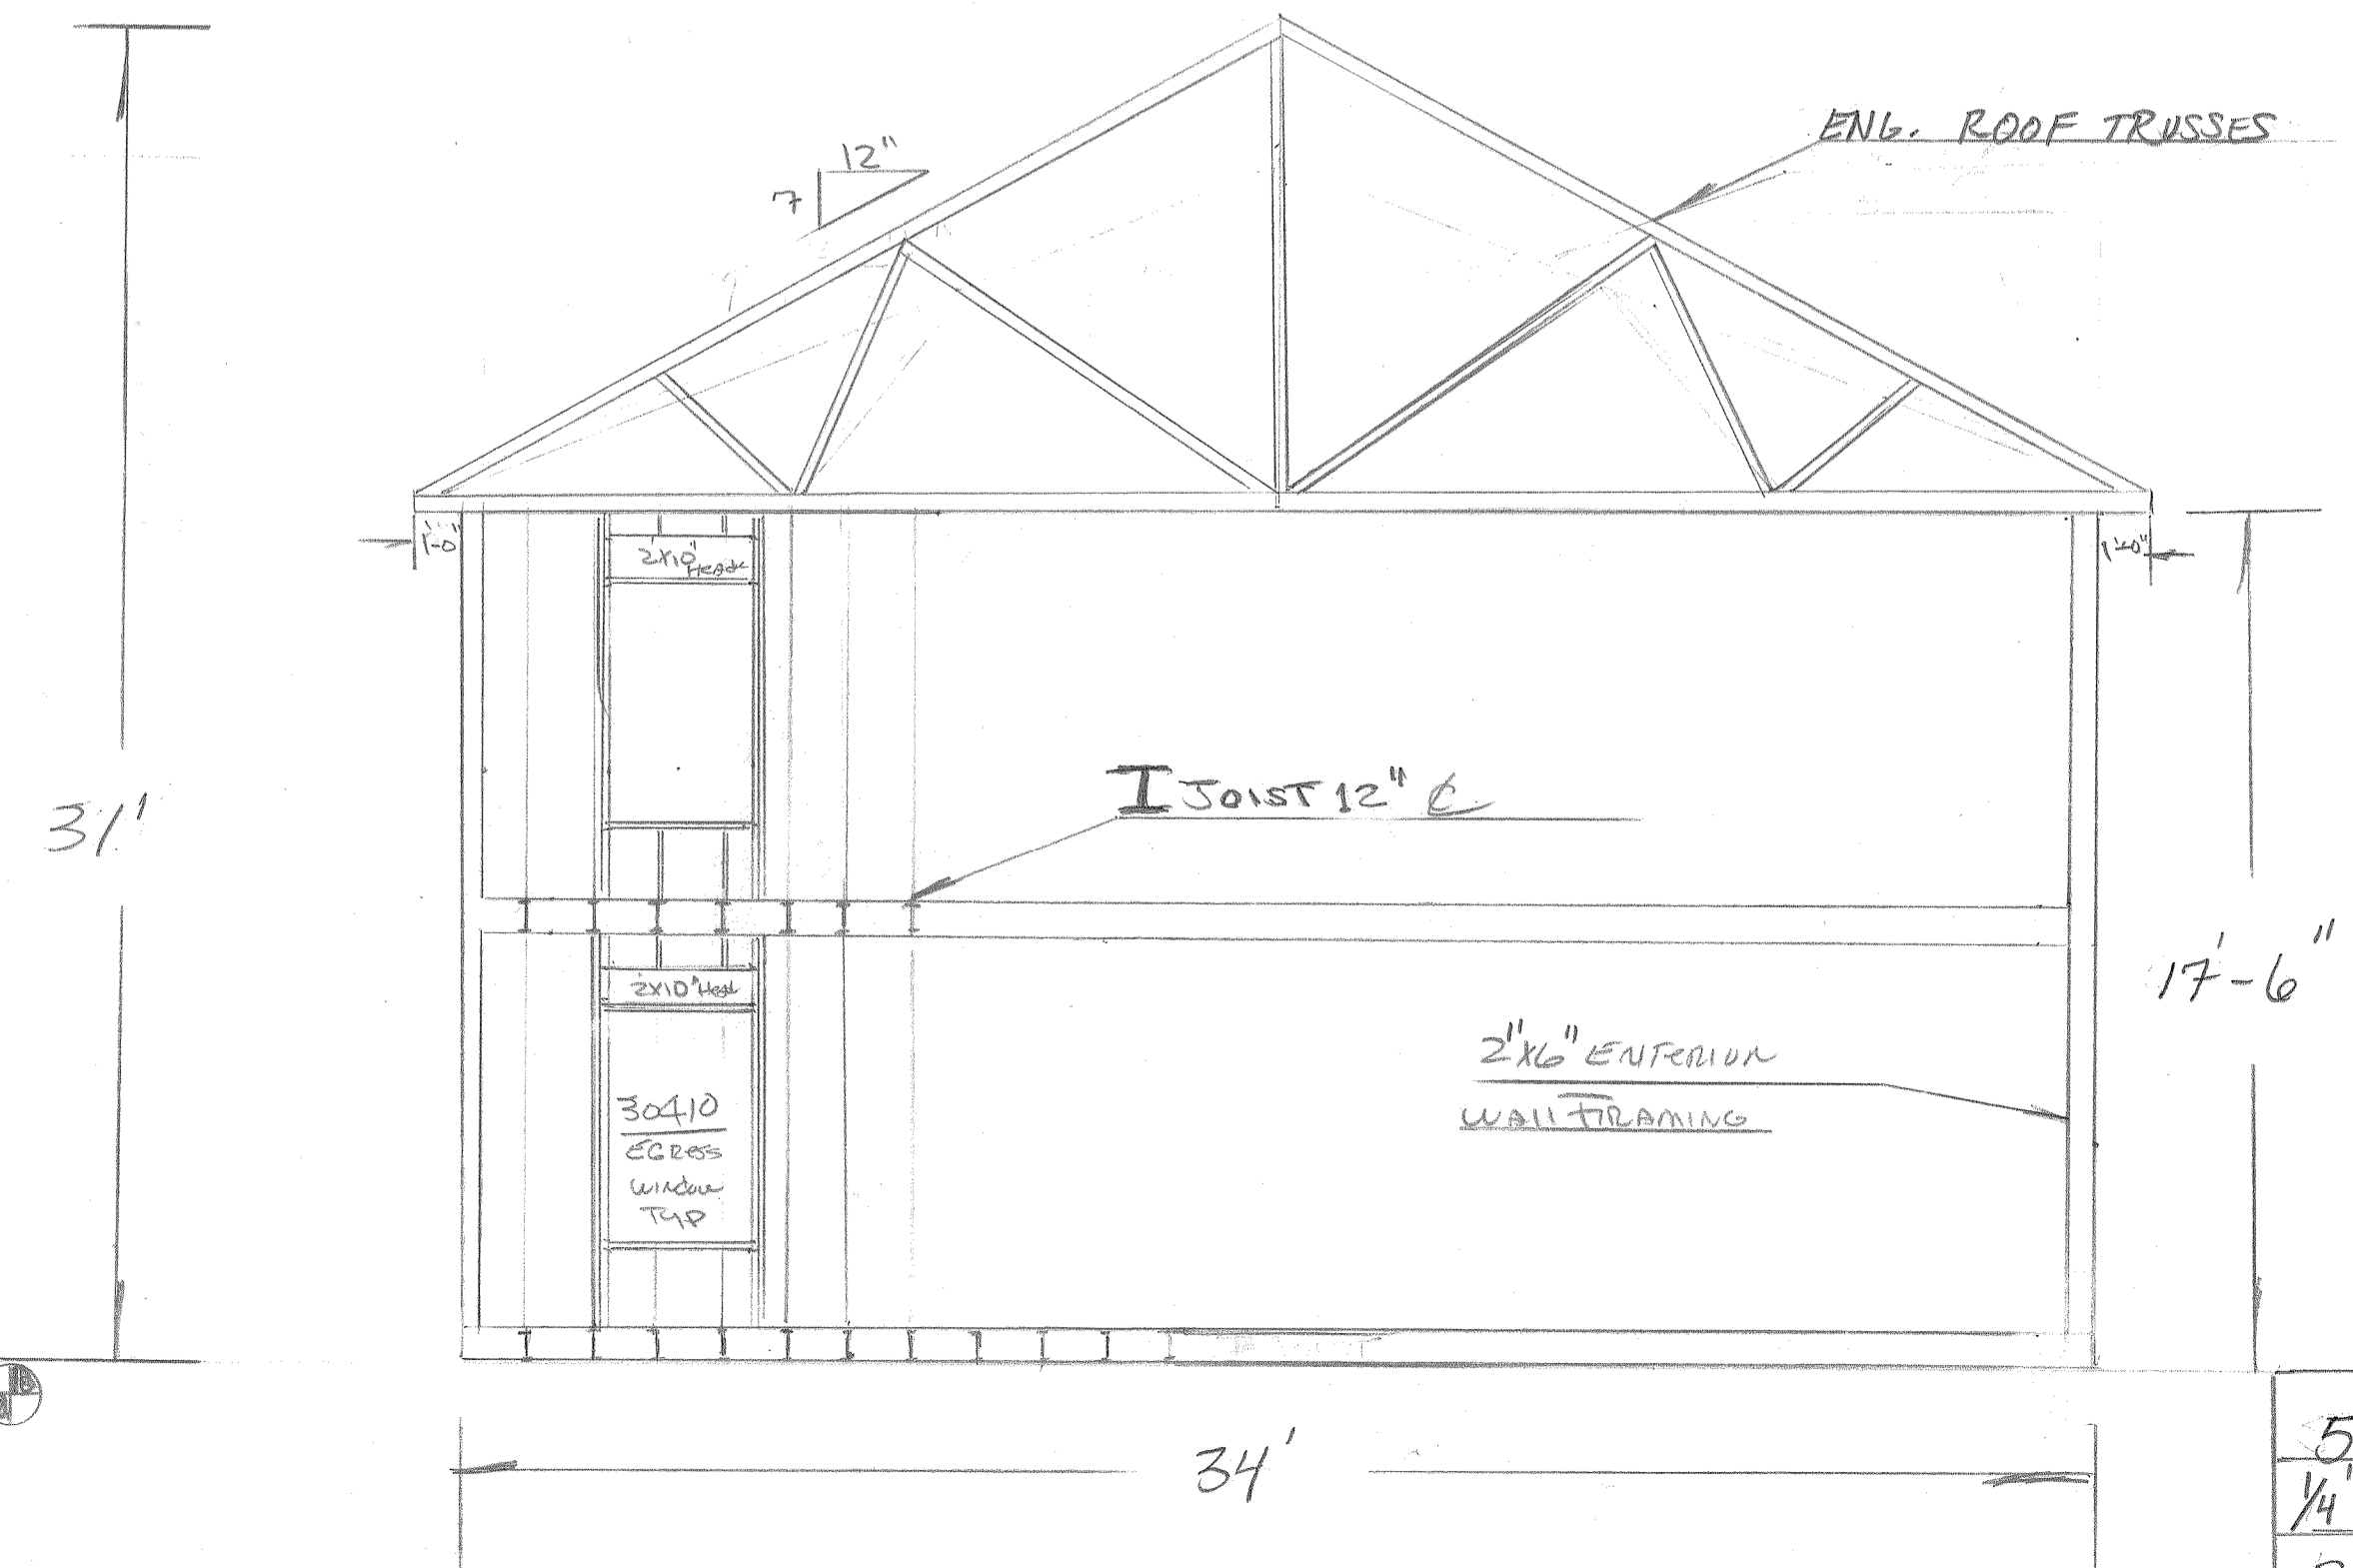

505 MAIN STREET, FISKDALE MA
 1/4" = 1'
 STL 505, LLC SHT 3 OF 4
 FRAMING & ELEVATION DETAILS

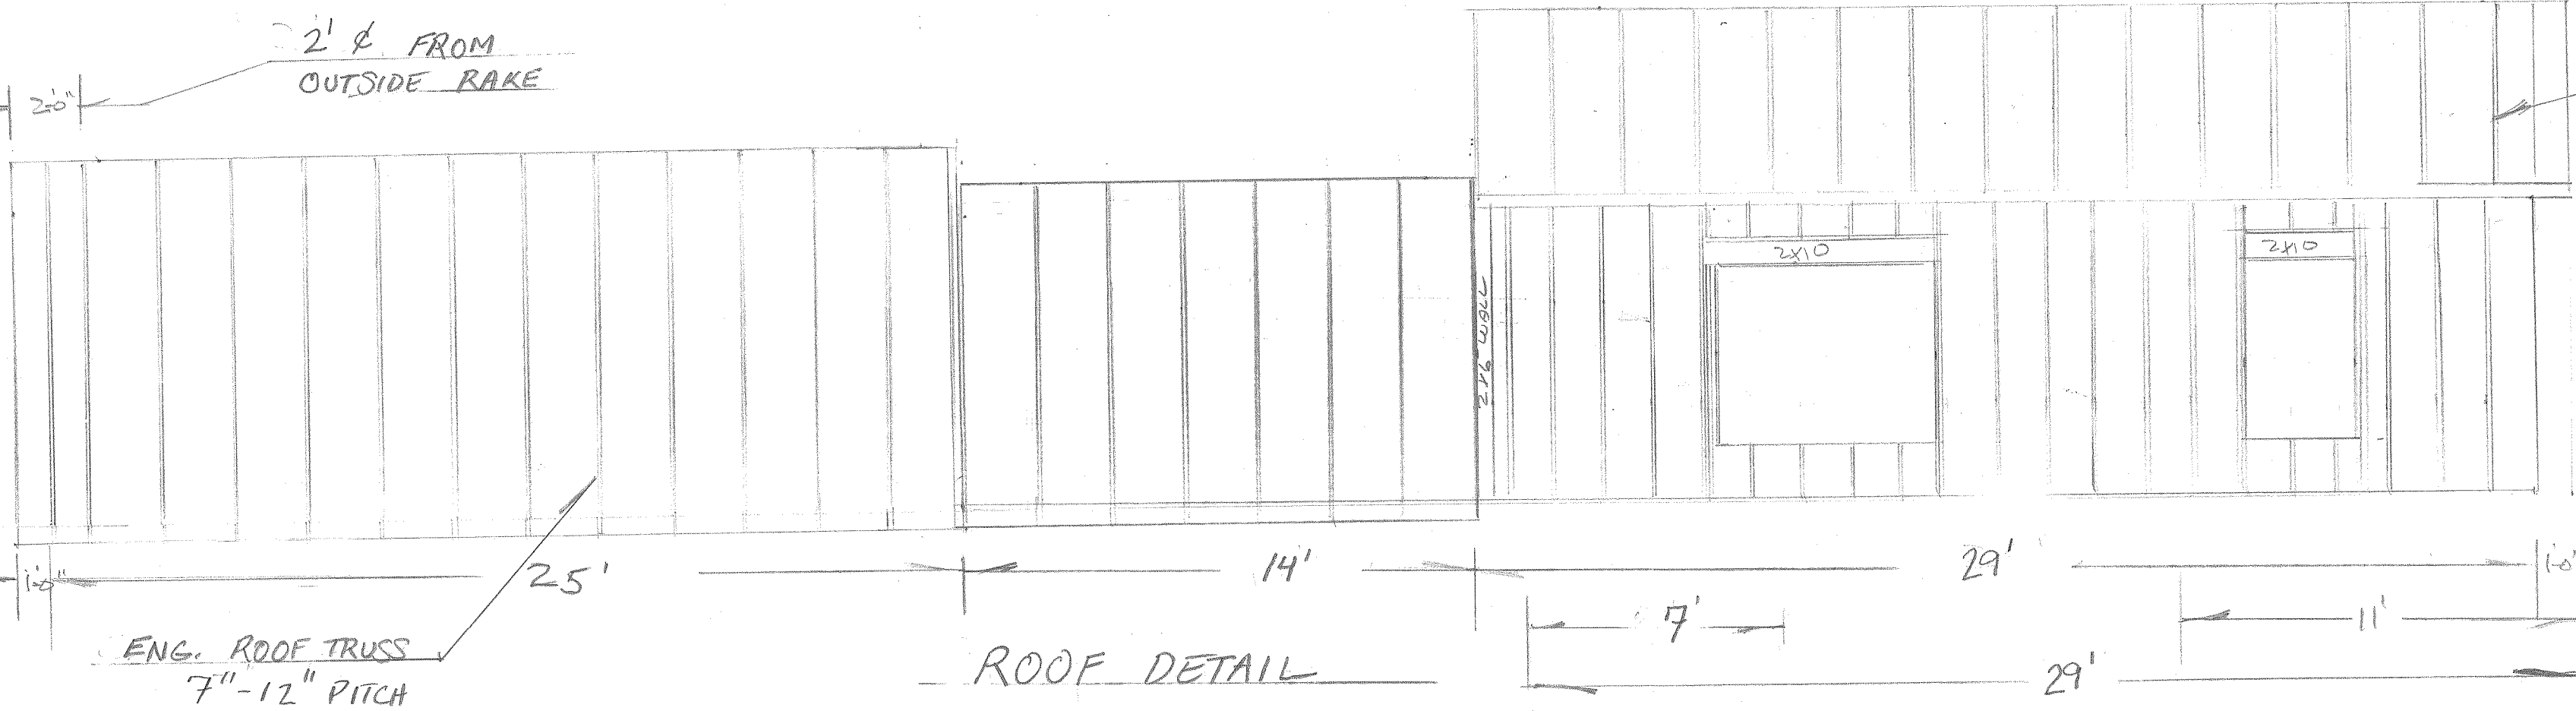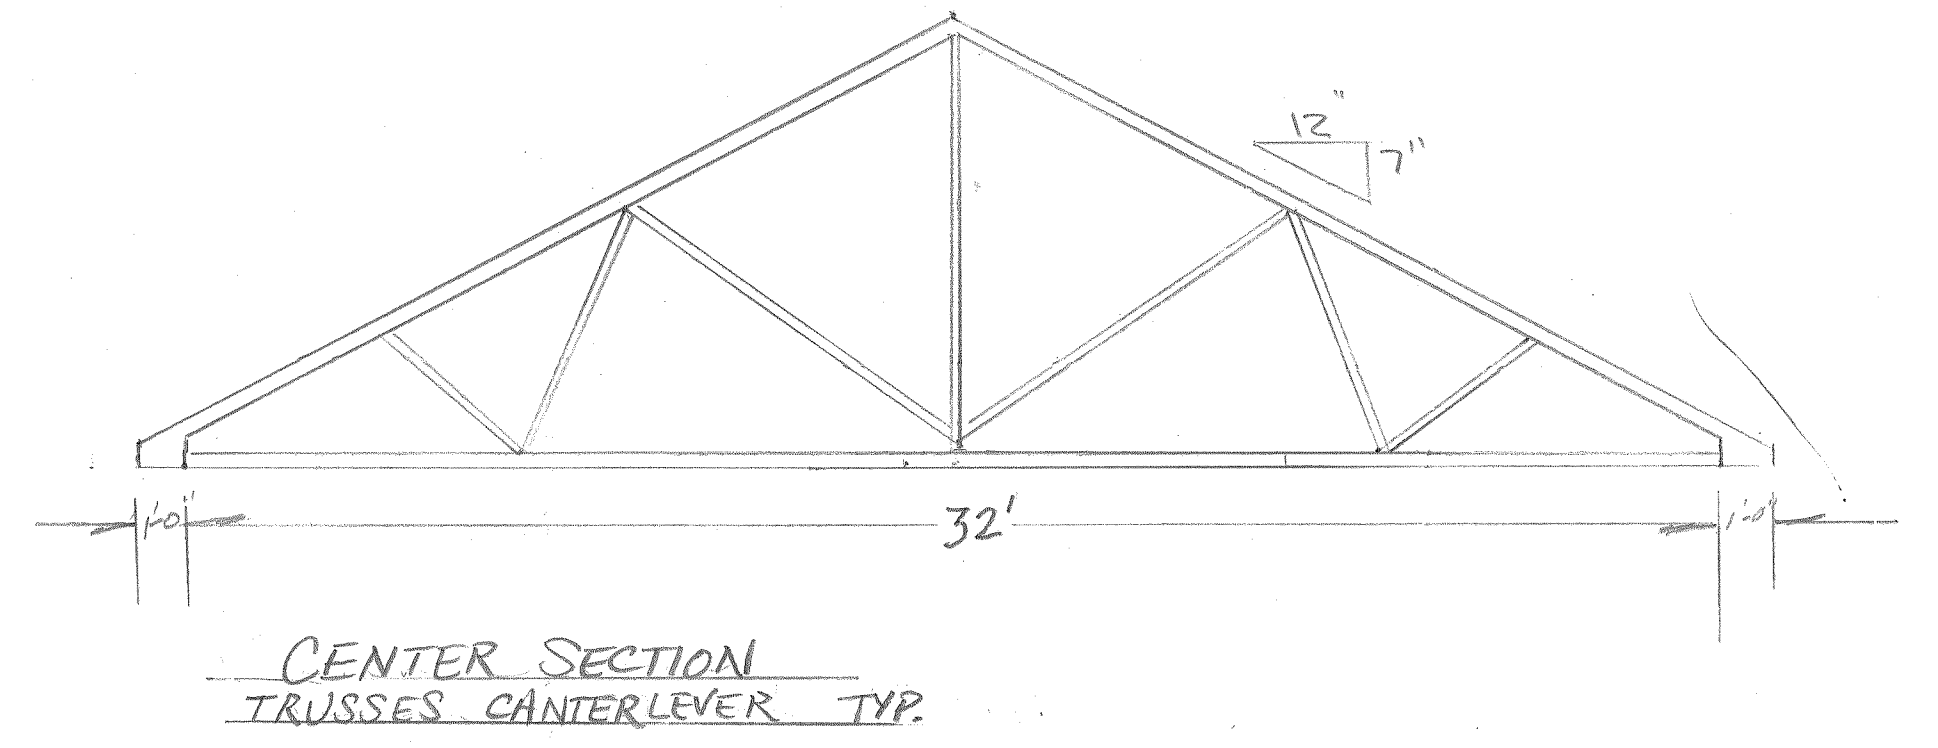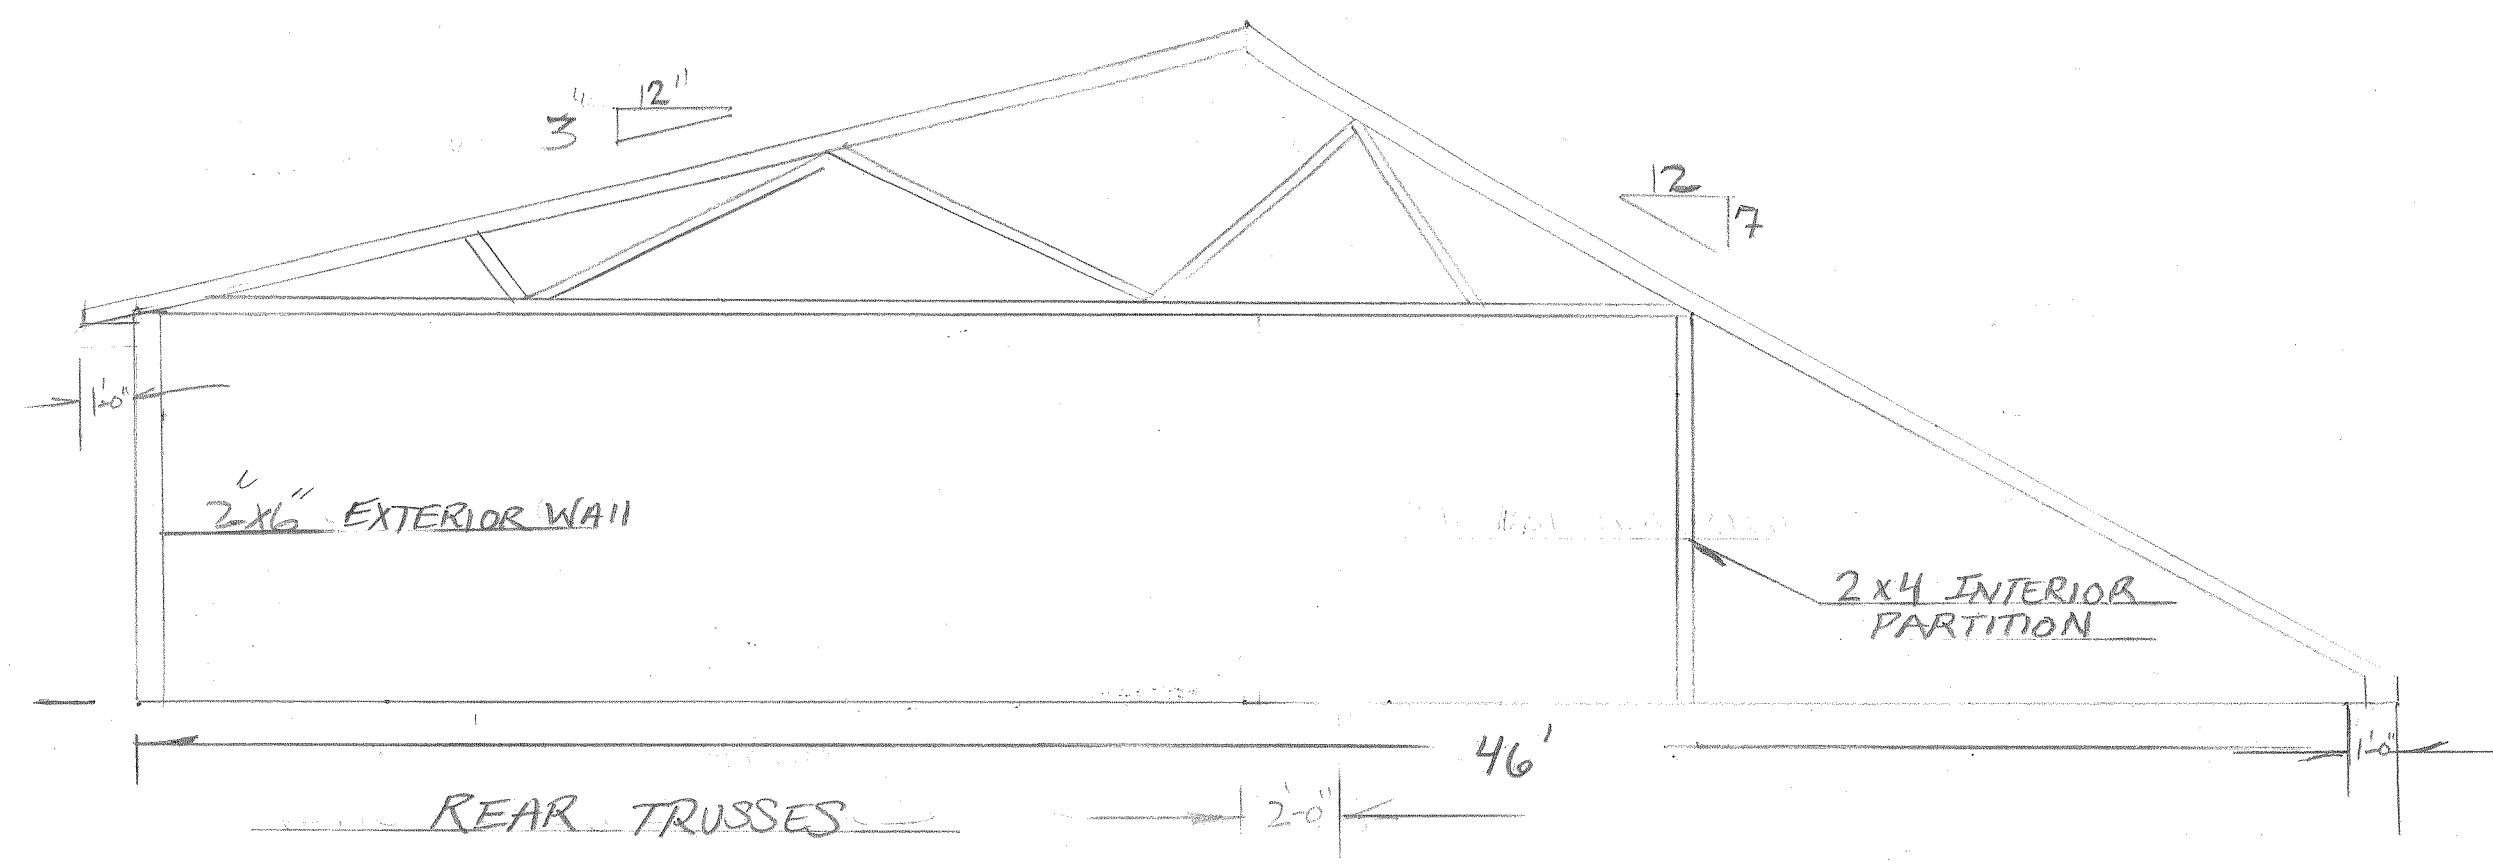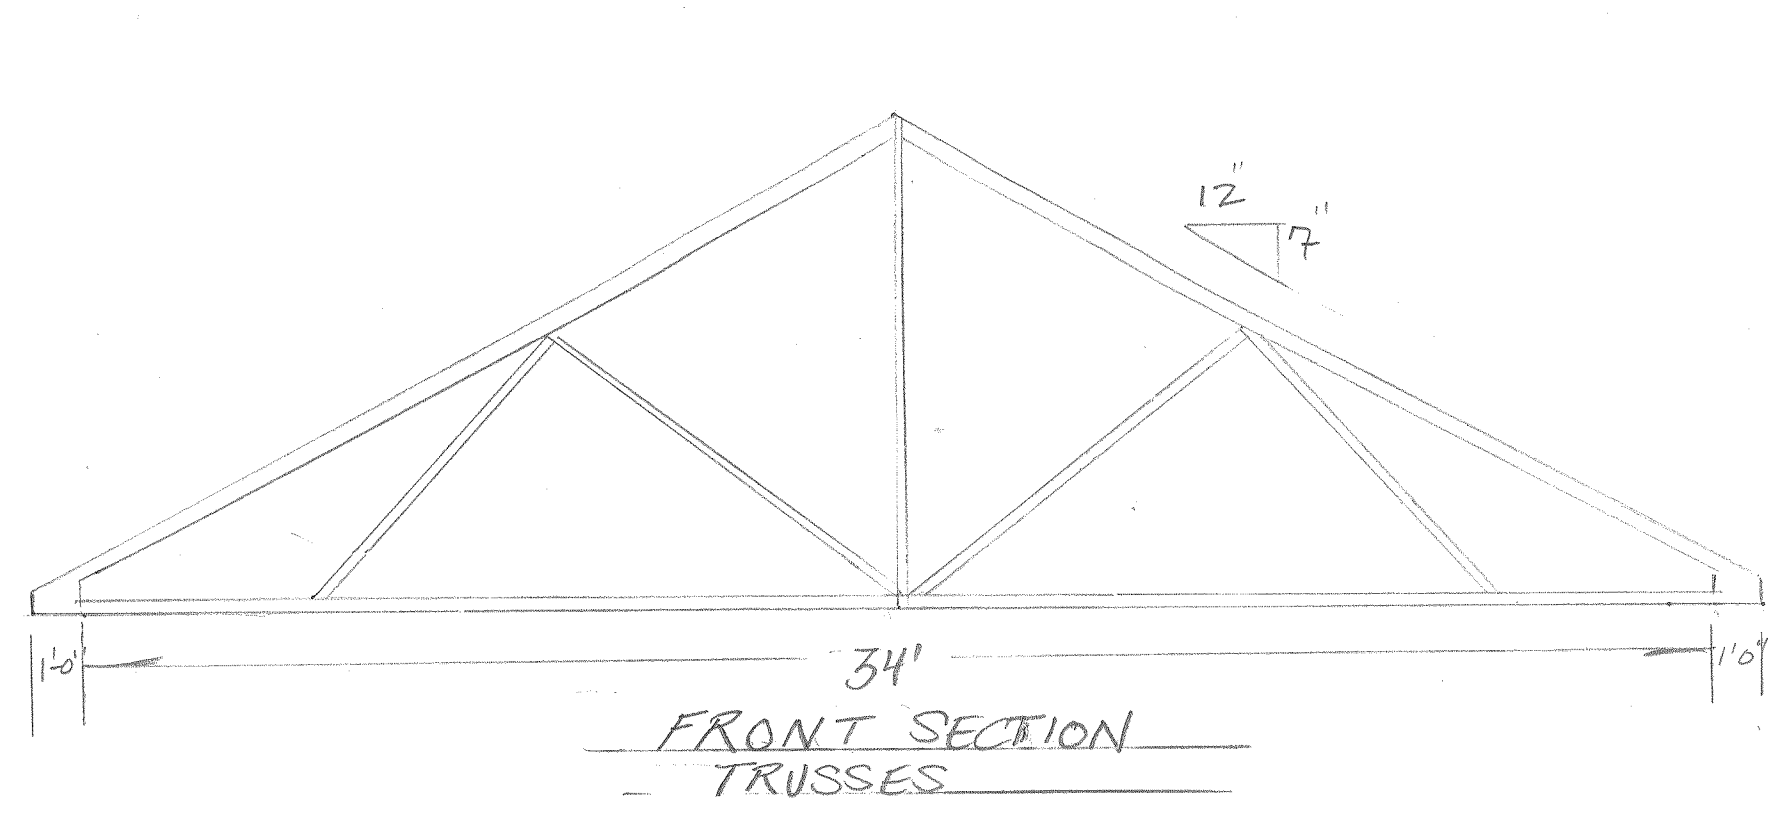

ENG. ROOF TRUSS
3-12 PITCH DORMER
7-12 OPPOSITE SIDE

8' DORMER WALL

1'-6"

