


RECEIVED
APR U 4 2023

ZONING BOARD
OF APPEALS

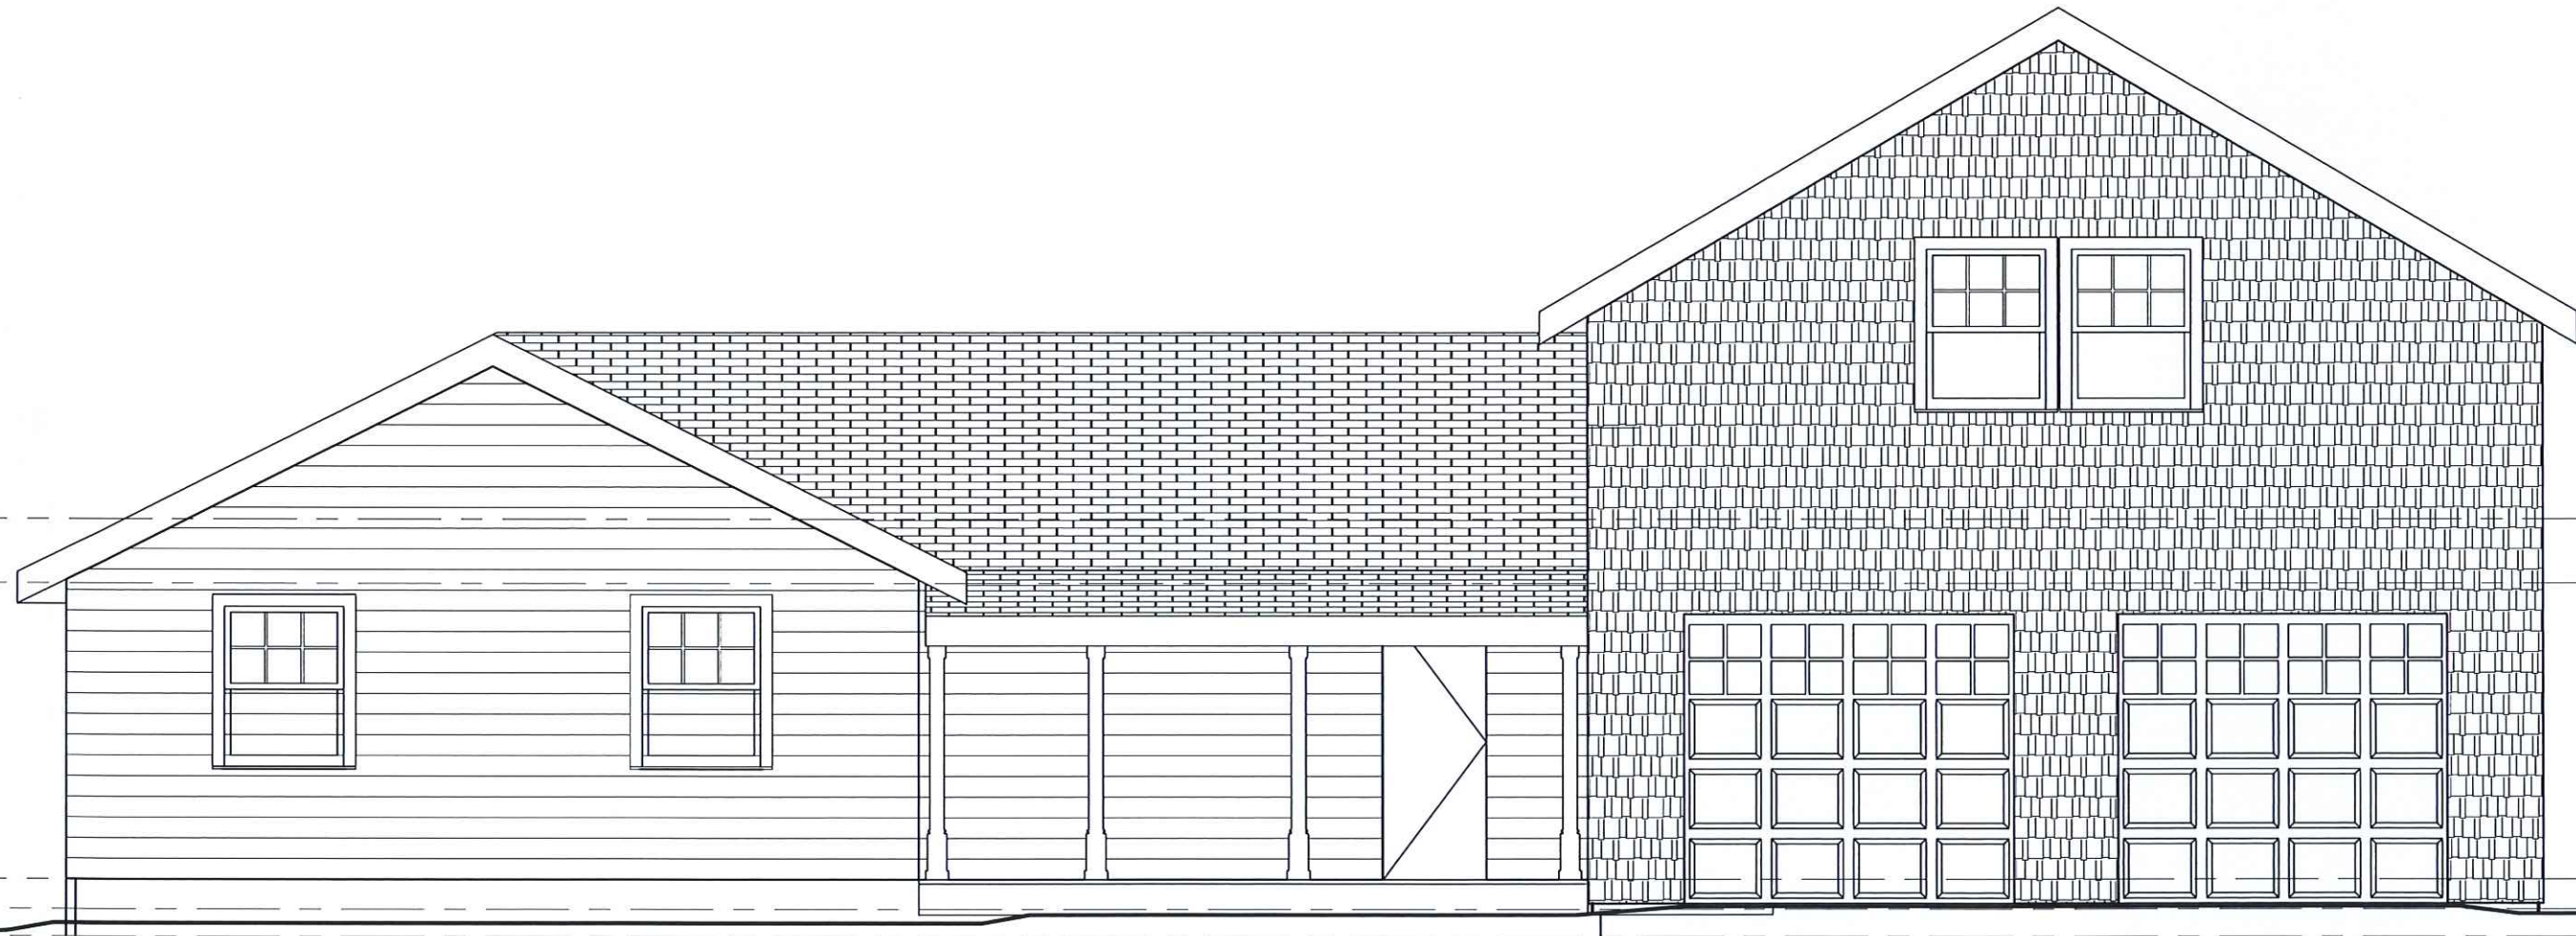

2ND FLR
9'-1 1/4"
1ST FLR TOW
7'-6 5/8"

1ST FLR
4 5/8"

TOP OF FND WALL
-4"

MAX. GRADE
-1'-0"