




PLAN NOTES:  
 1. THIS PLAN WAS COMPILED FROM EXISTING PUBLIC RECORDS, PLOT PLANS, TAX MAPS, GIS, AND FIELD MEASUREMENTS. IT IS NOT A GROUND SURVEY.

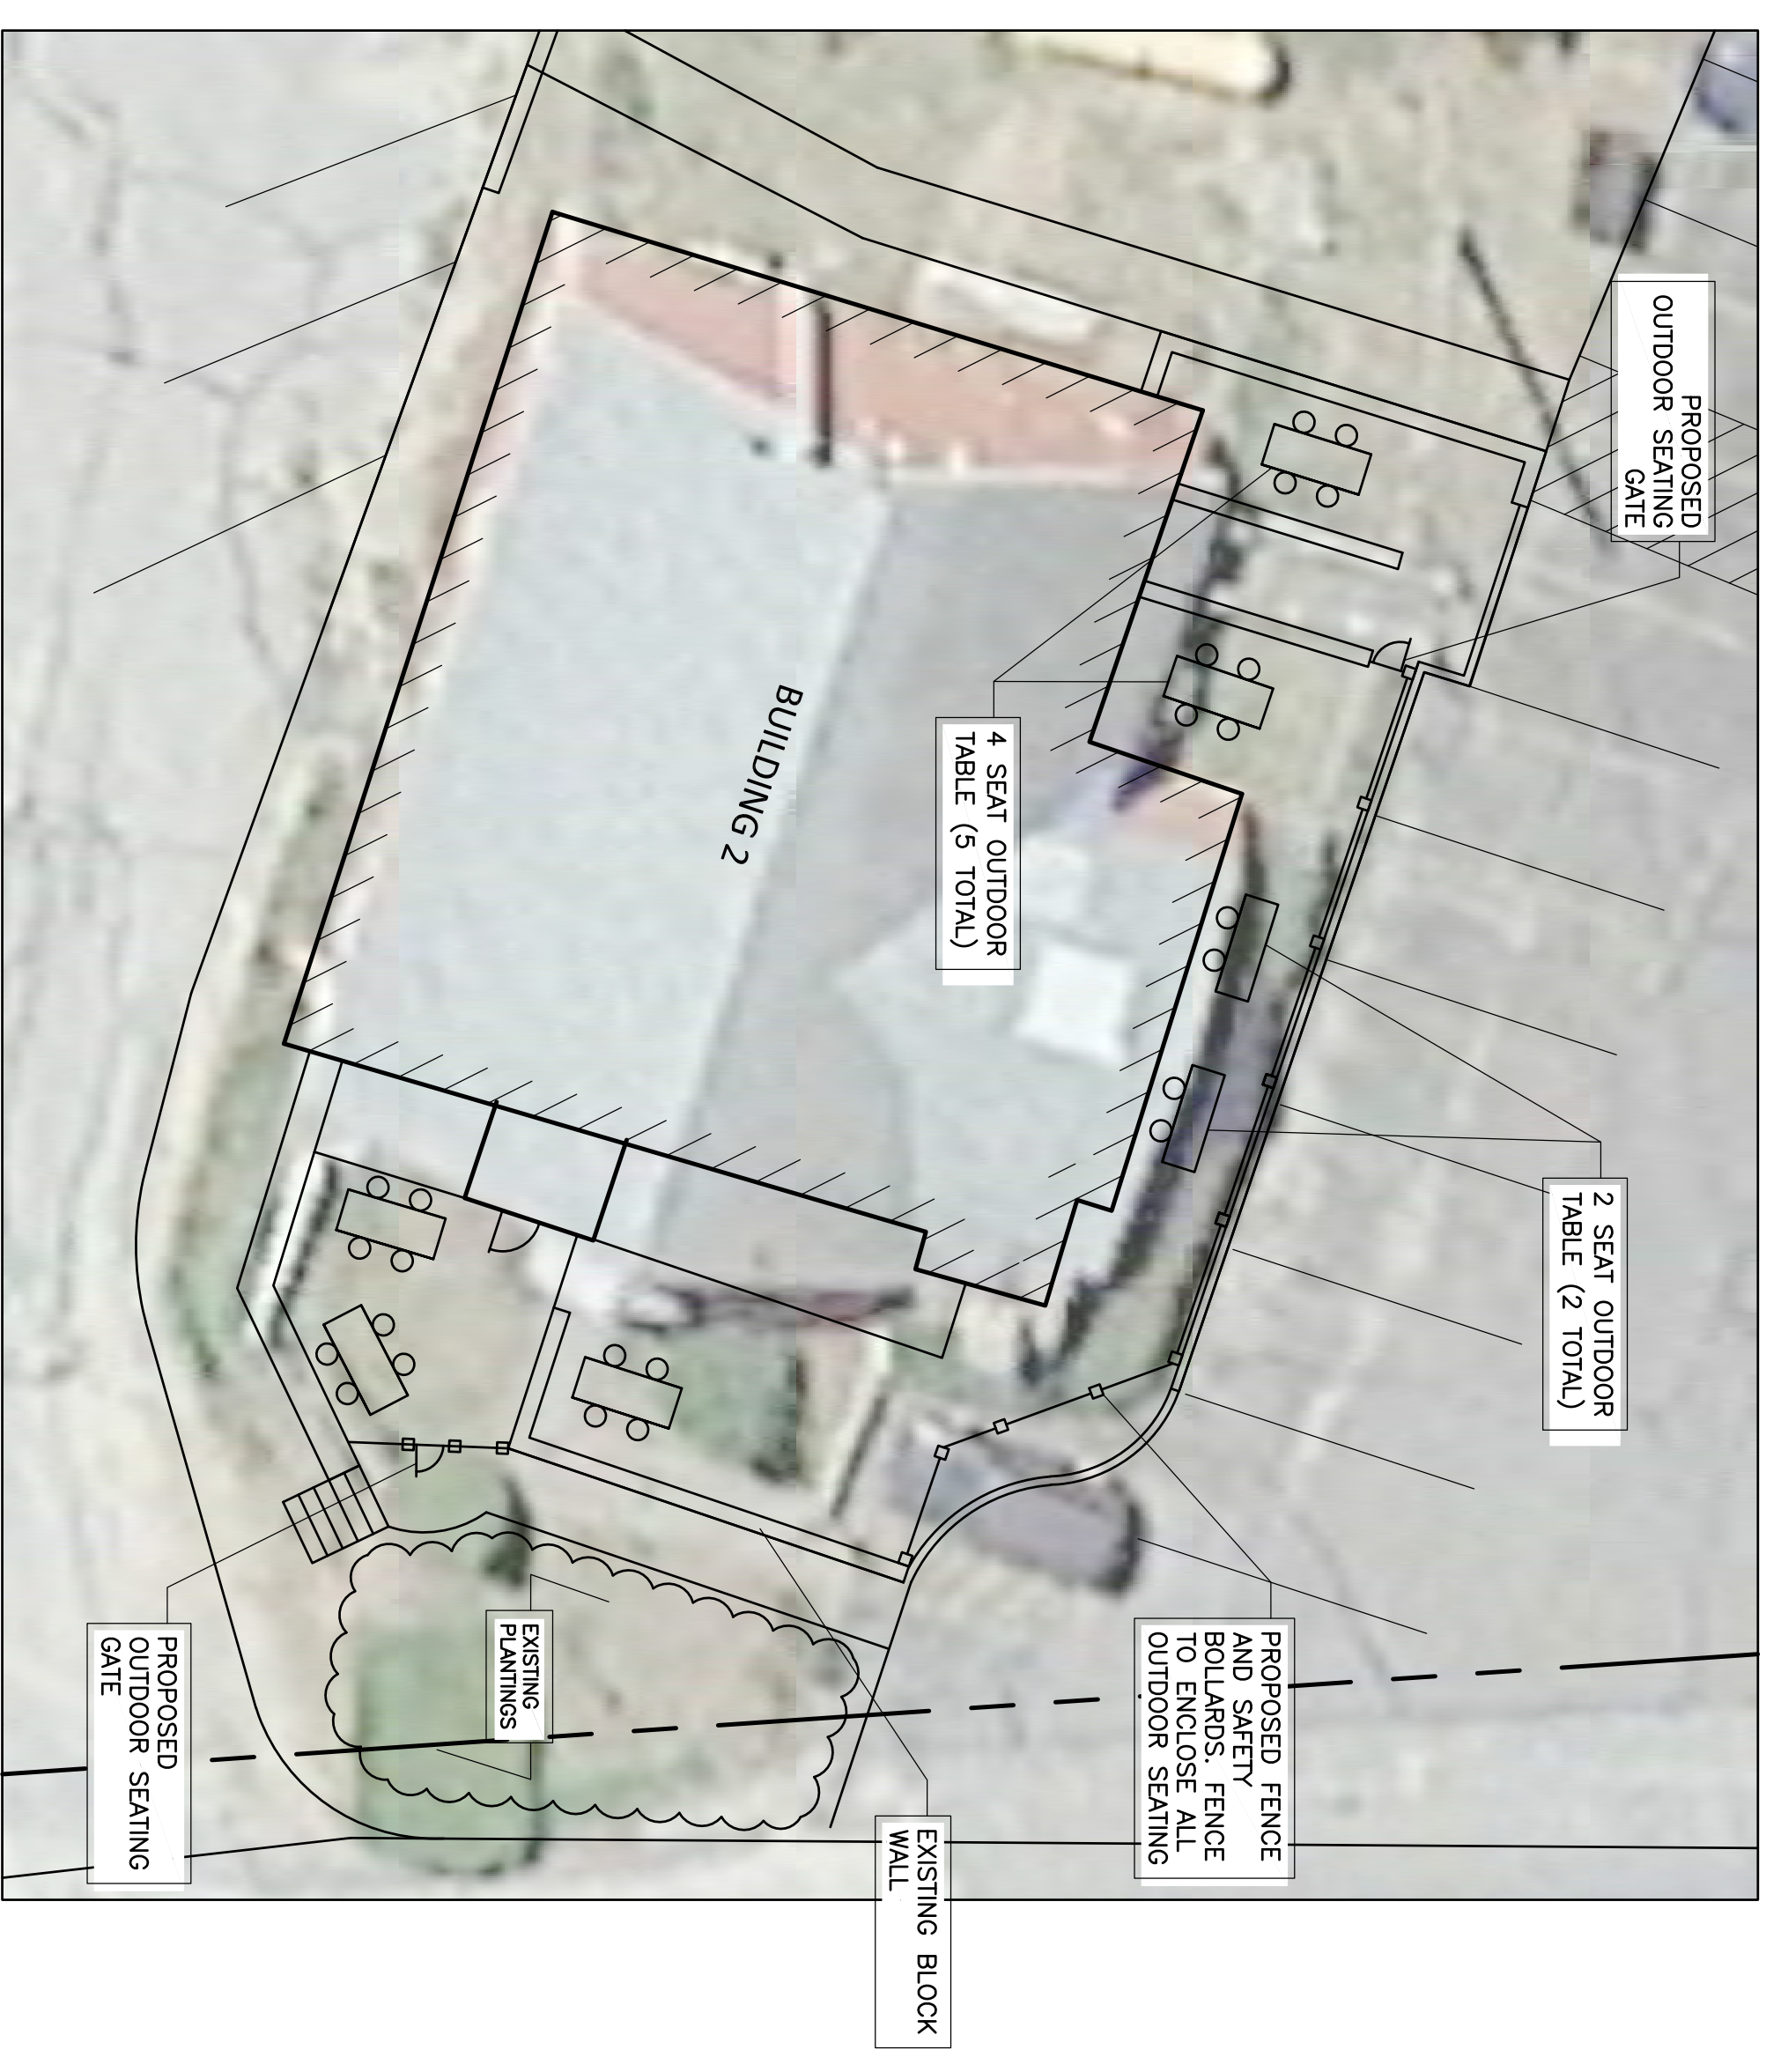

OVERALL EXISTING CONDITIONS PLAN

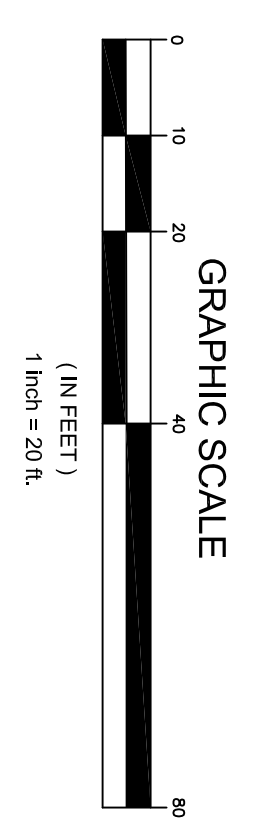

BUILDING 2 PROPOSED OUTDOOR SEATING LAYOUT

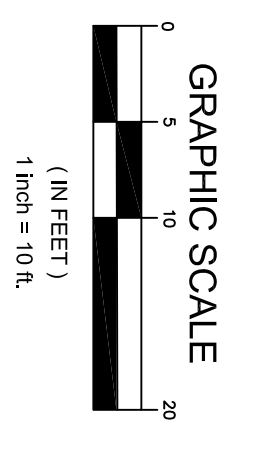

NO.	DATE	BY	CHK	DESCRIPTION

REVISIONS



Proj. Mgr.: JC  
 Designed: JC  
 Drawn: JC  
 Checked: DF  
 Scale: AS NOTED  
 Date: AUG. 2022

EXISTING PARKING AND PROPOSED OUTDOOR SEATING PLAN  
 3 ARNOLD RD  
 STURBRIDGE MA.

Proj. No.  
 Dwg. No.