

PROPOSED CANTILEVERED DOCKS →

BIG ALUM LAKE

11' 11' 4'


24'x11' CANTILEVERED DOCK

24'x4' CANTILEVERED DOCK

Boulder Limit Line

PROPOSED RANDOM BOULDER SHORE LINE

EXISTING BEACH

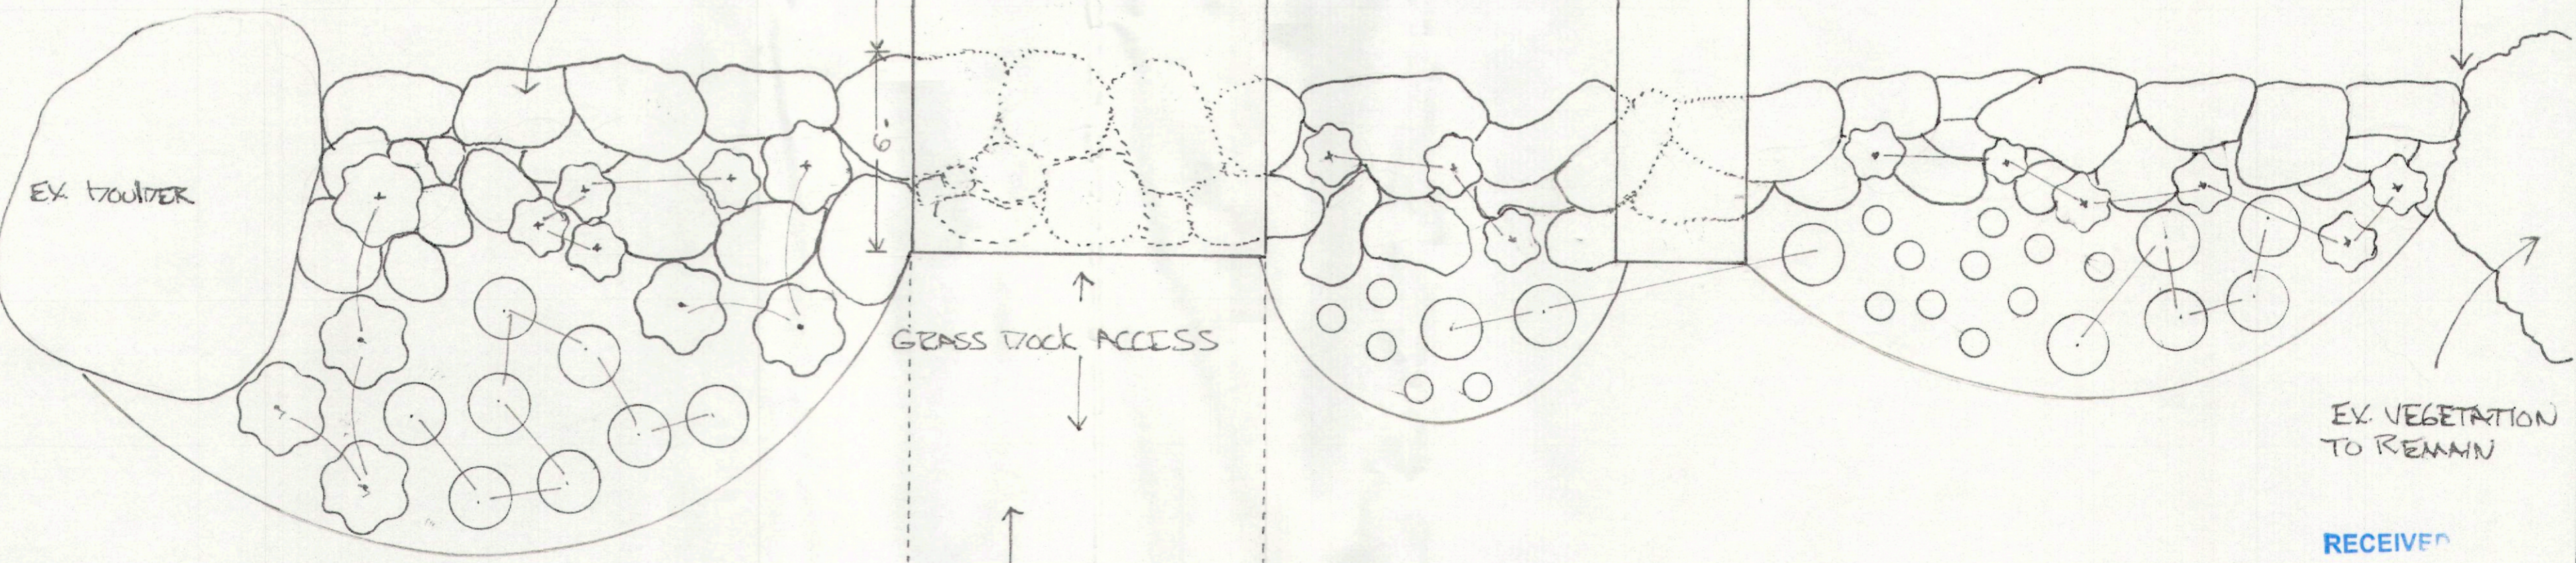

EX BOULDER

GRASS TRACK ACCESS

EX VEGETATION TO REMAIN

GRASS

BURIED CONCRETE COUNTERWEIGHT
11'x10'x4' DEEP

RECEIVED
OCT 23 2023
CONSERVATION

PLAN VIEW

328 THE TRAIL FALCONE RESIDENCE		
SCALE: 1/4" = 1'	APPROVED BY:	DRAWN BY MDL
DATE: 10/22/23		REVISED
REVISED DOCK PROPOSAL		
GROUND EFFECTS LLC.		DRAWING NUMBER L-P-2