PLOT DATE: 10/25/2022 8:14:22 PM

WOODED AREA

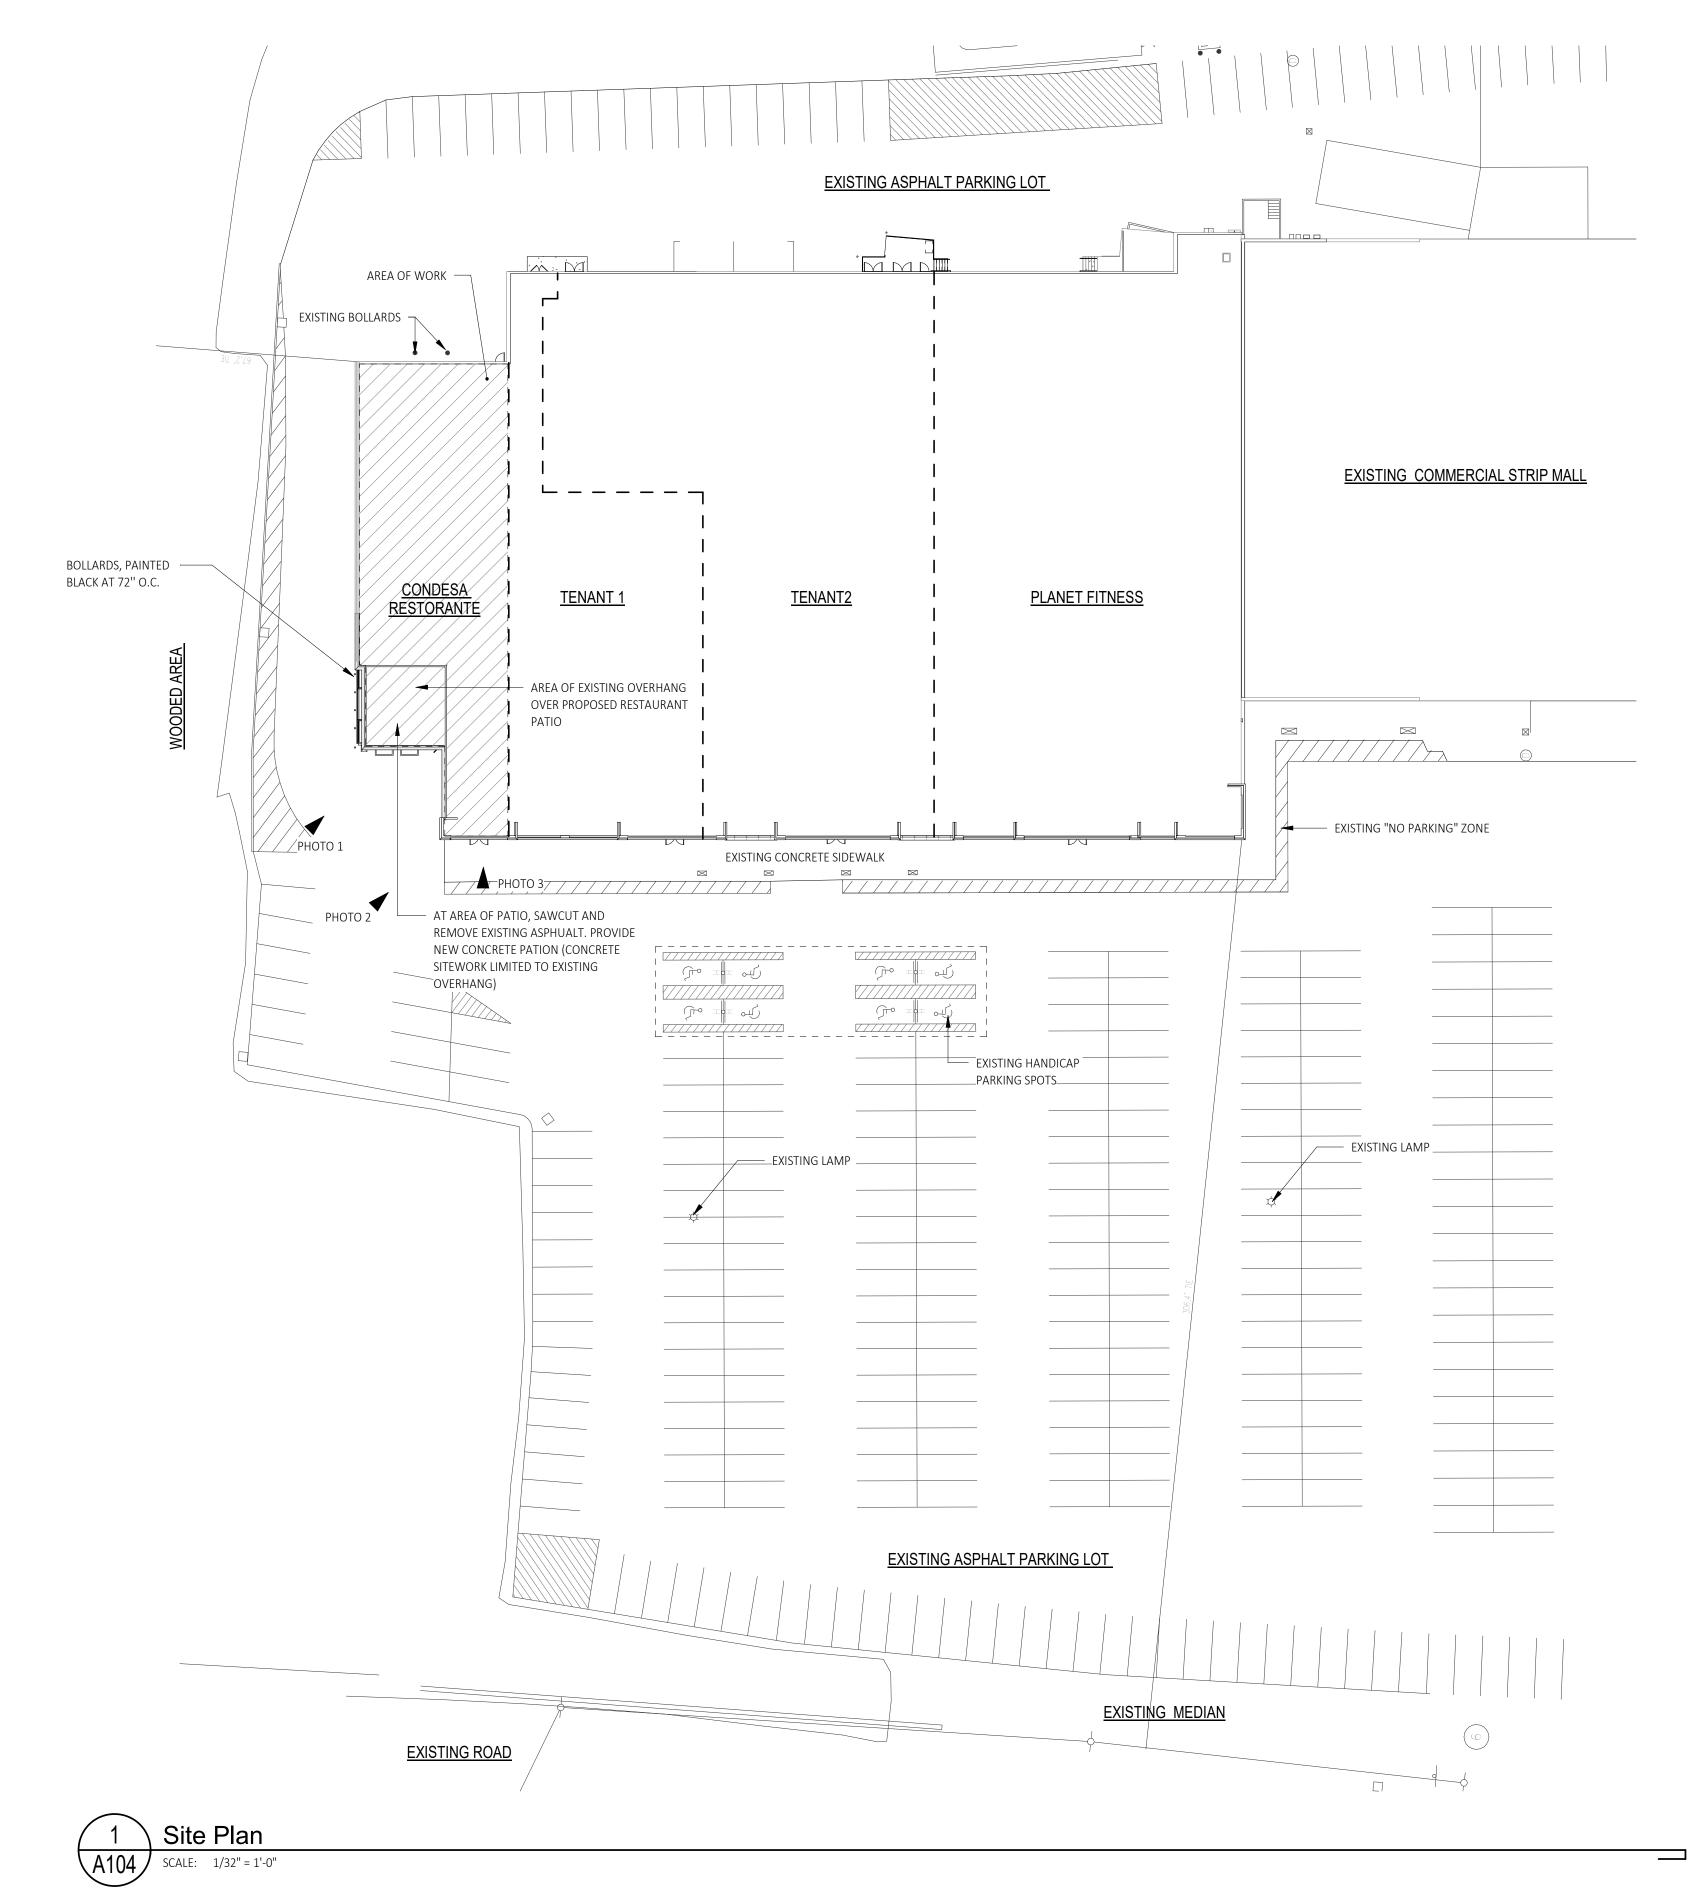






PHOTO 2



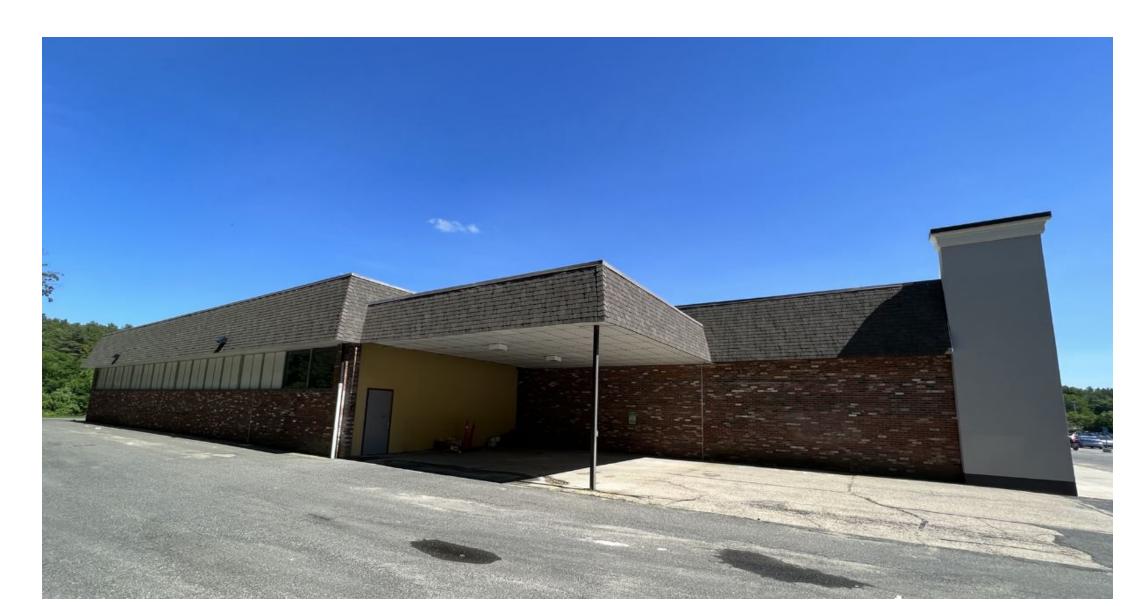


PHOTO 1

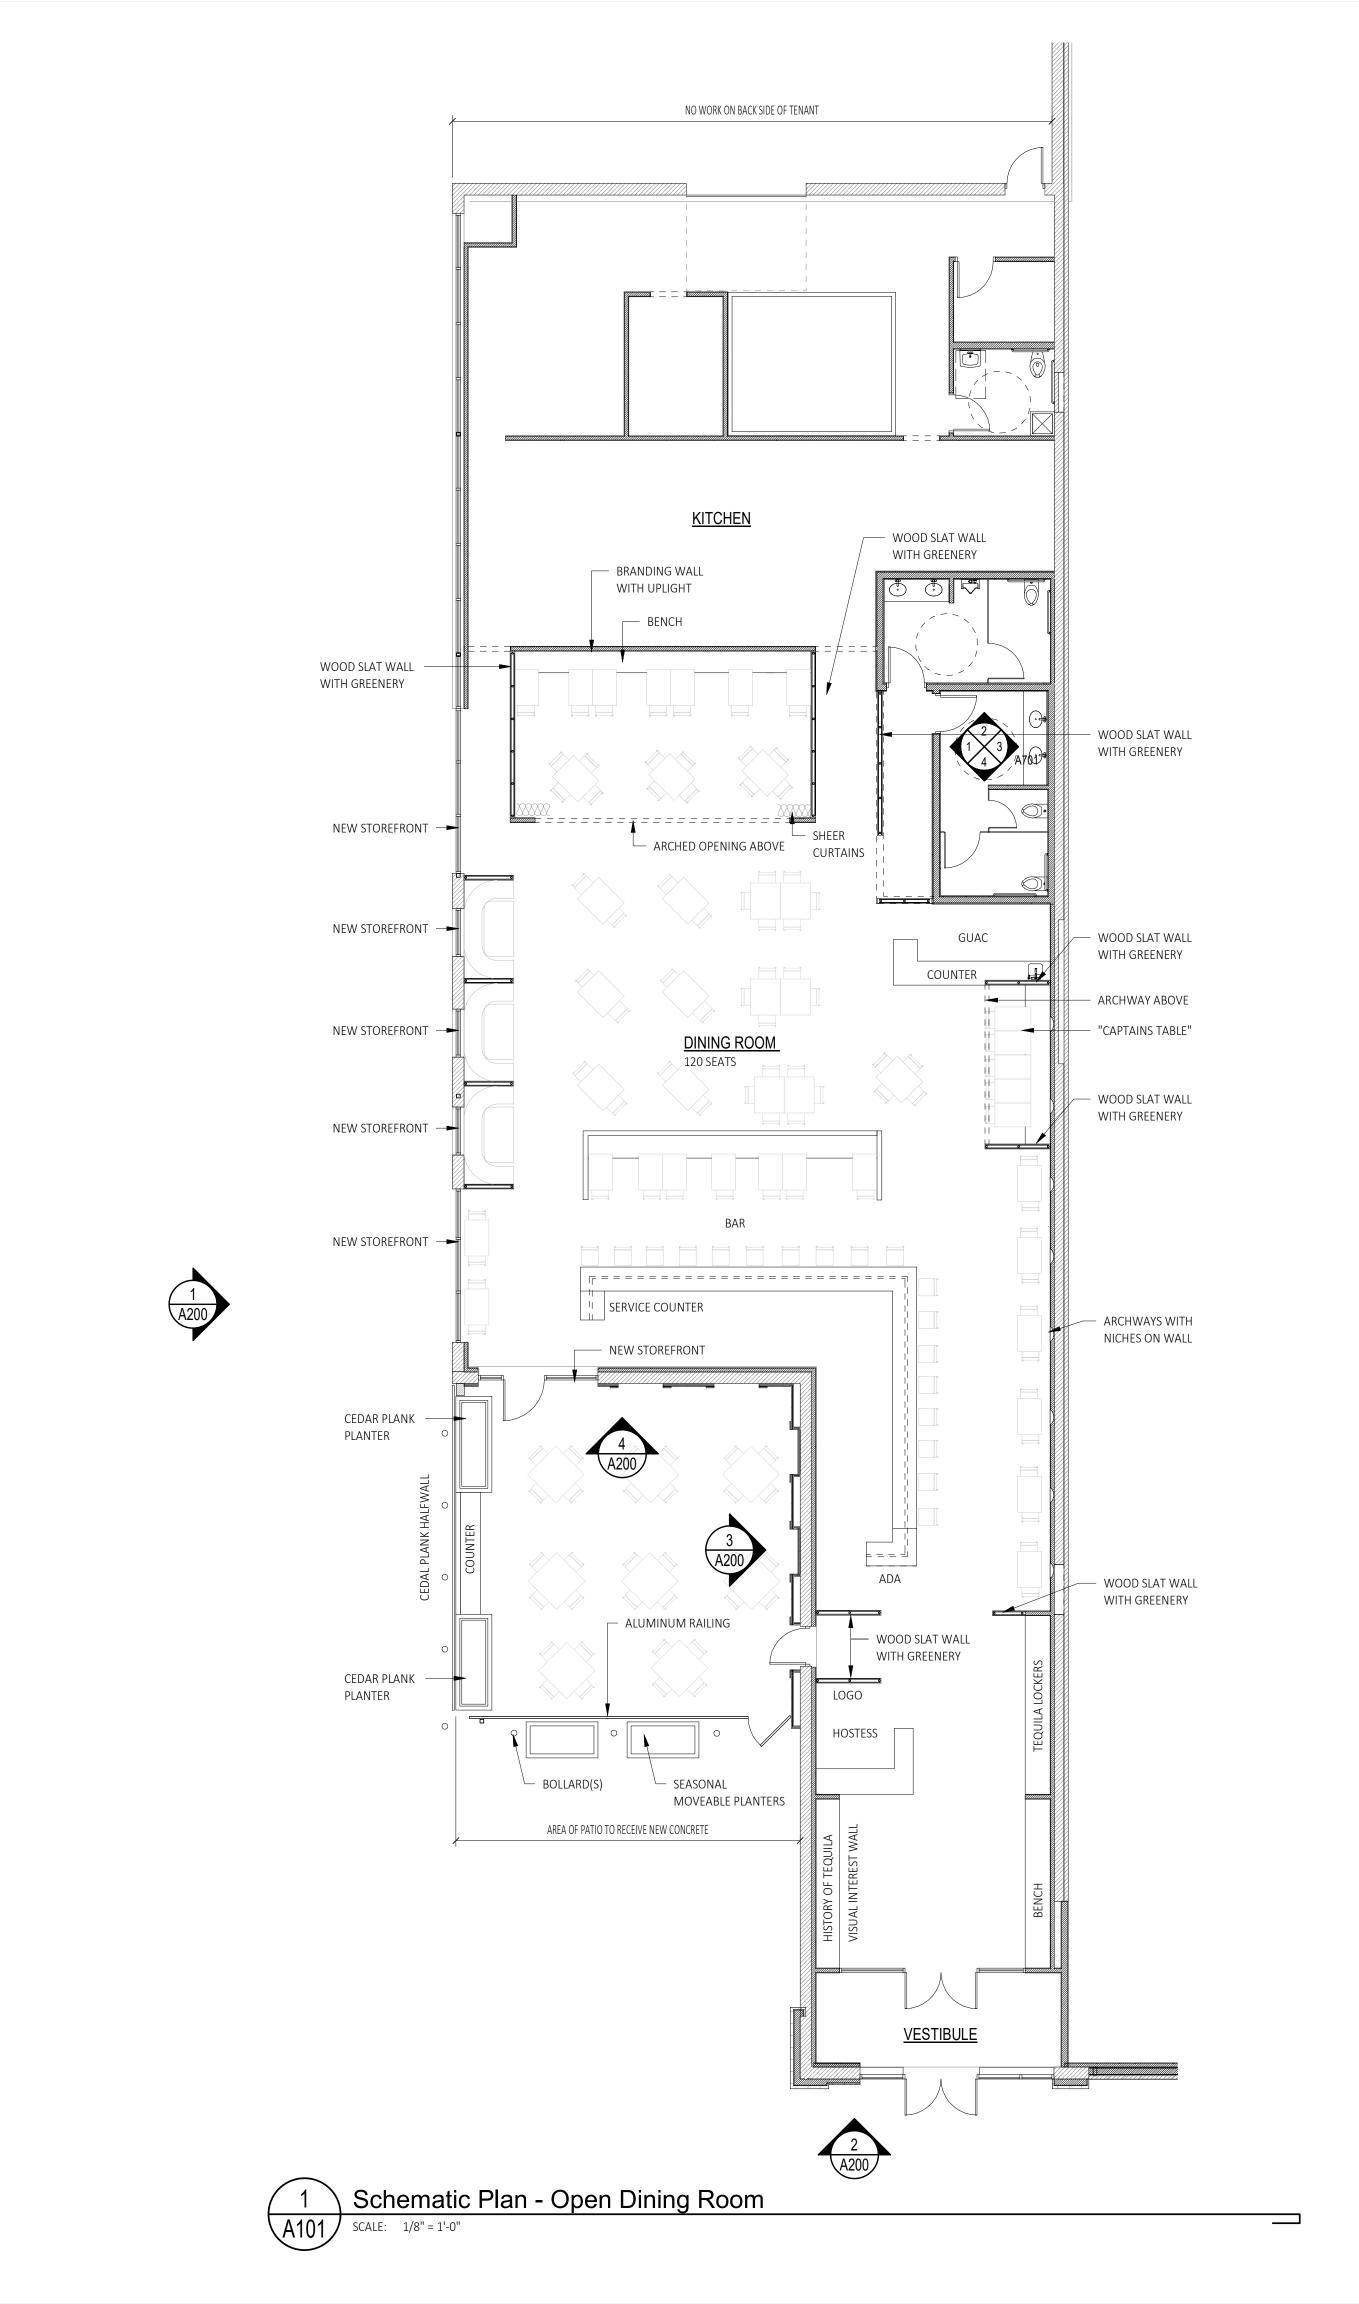

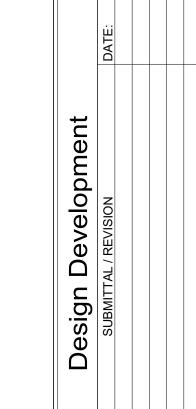


Tenant Fit-Up for:

Condesa Restaurante

DRAWN BY: AS NOTED


A101 PLOT DATE: 10/25/2022 8:14:22 PM

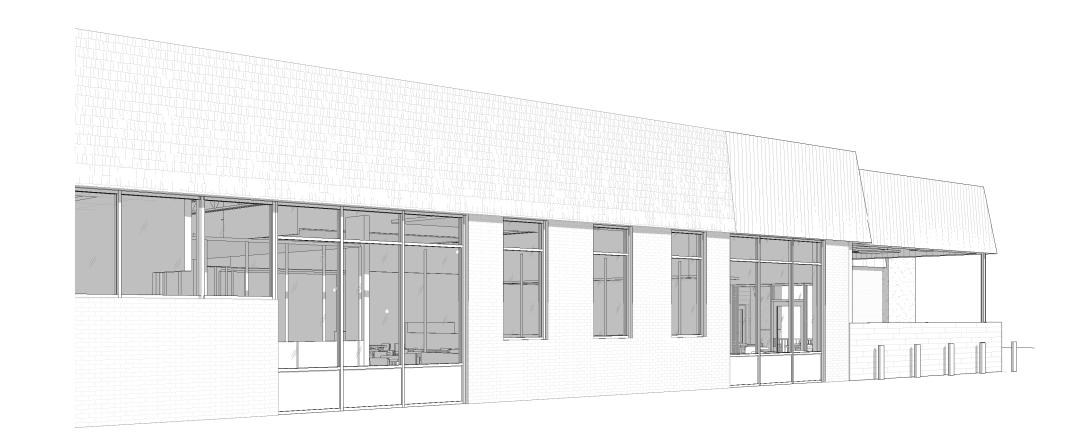










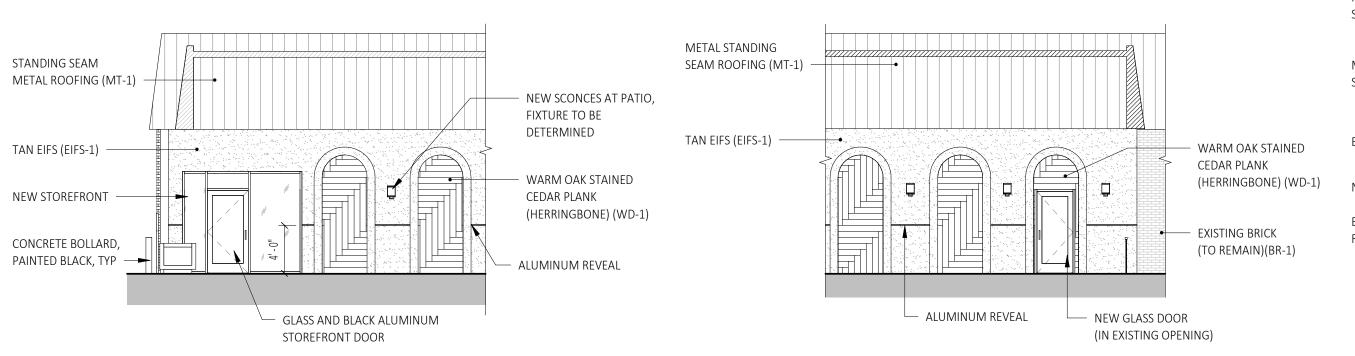

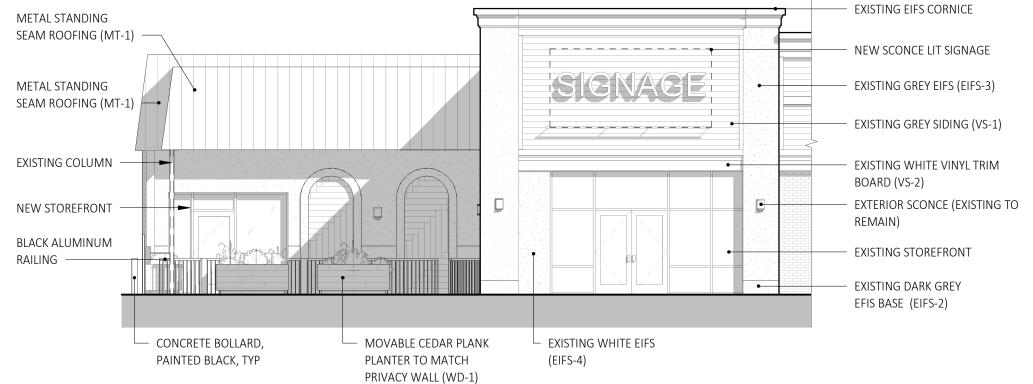


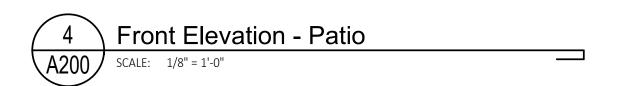

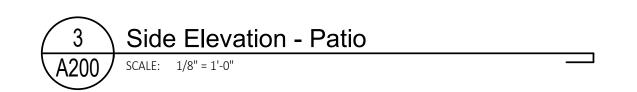





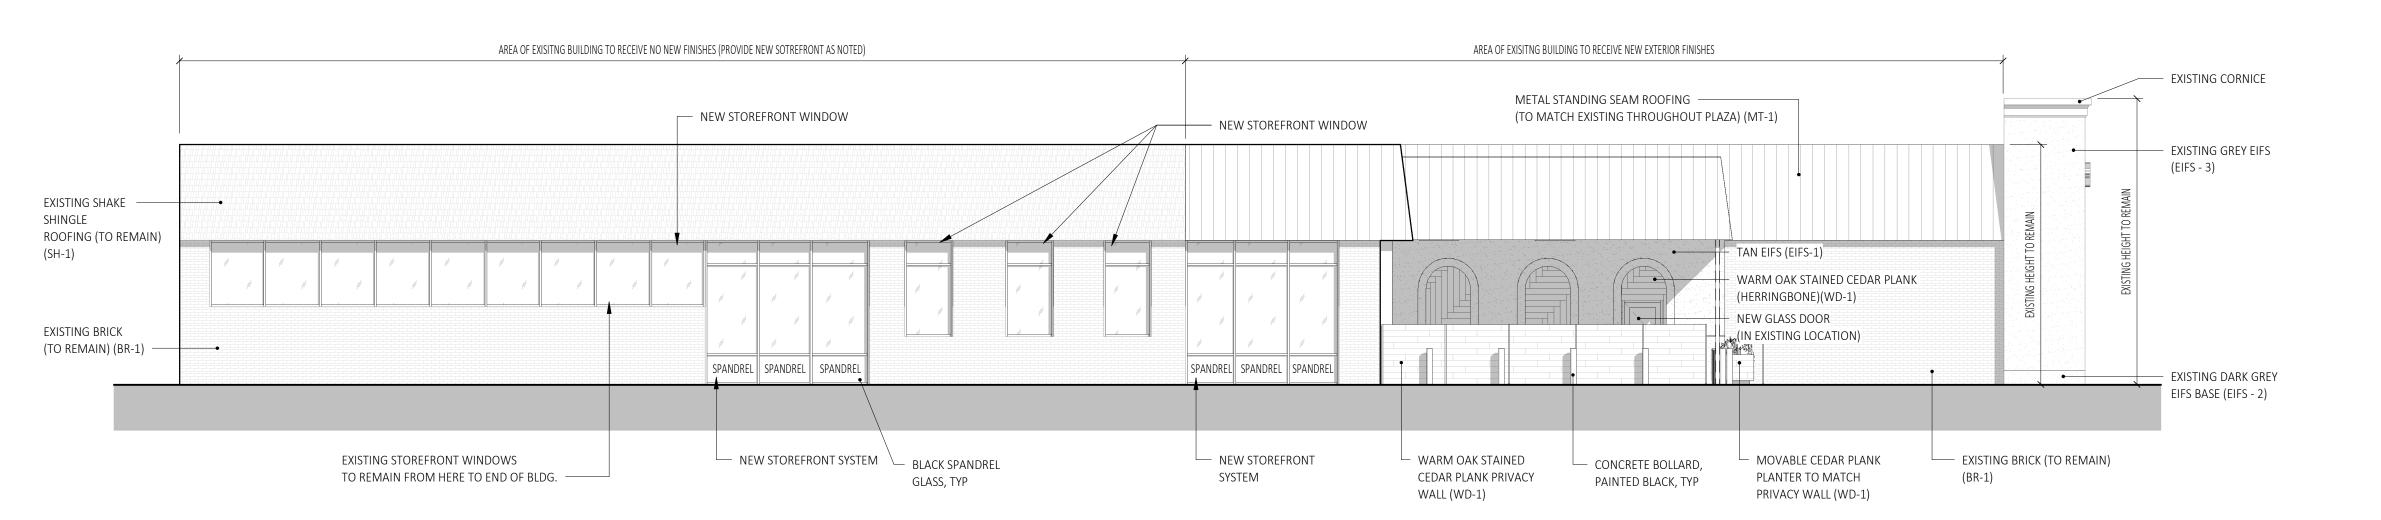



Building Elevations

Robect:

Tenant Fit-Up for:

Condesa Restaurante

Sturbridge

Design De

PLOT DATE: 10/25/2022 8:14:29 PM