

[illegible]

PROJECT NO.:	13033.00
DATE:	
SCALE:	1"=30'
DESIGNED BY:	
CHECKED BY:	
DRAWN BY:	
APPROVED BY:	
DRAWING TITLE:	

CONCEPT PLAN No.6

### C1.6

SHEET NO. \_\_\_\_\_ OF \_\_\_\_\_

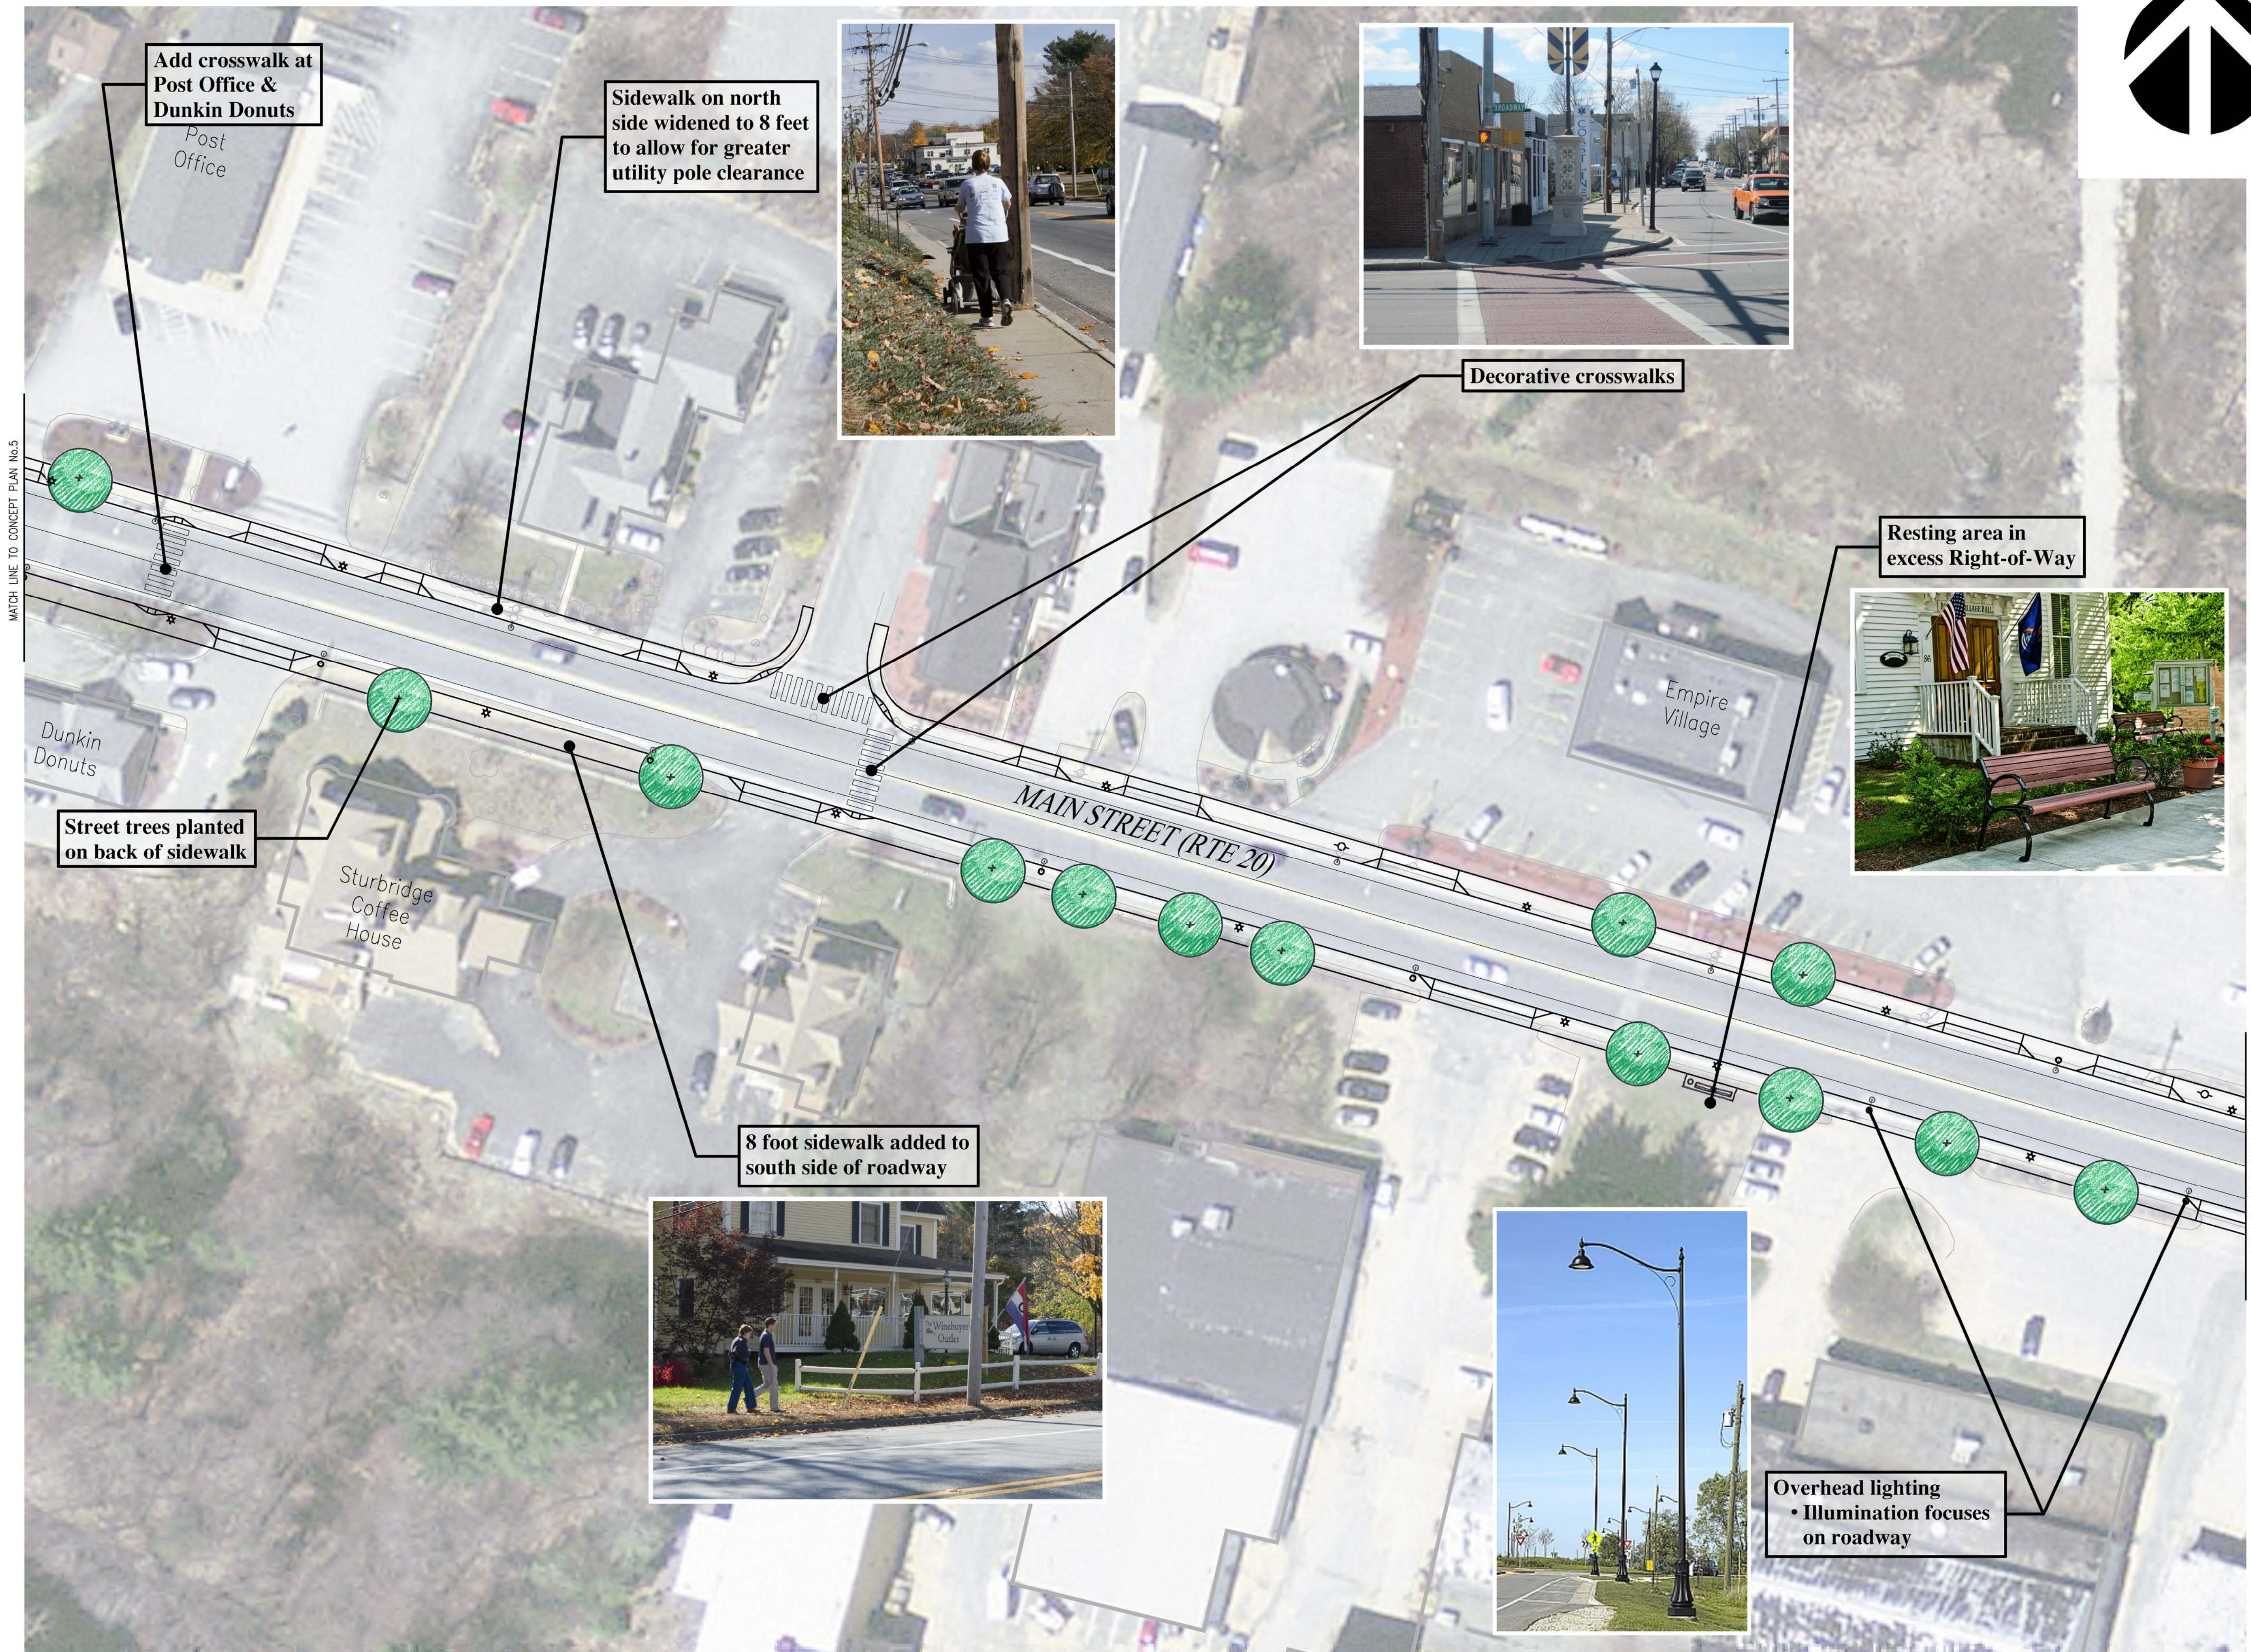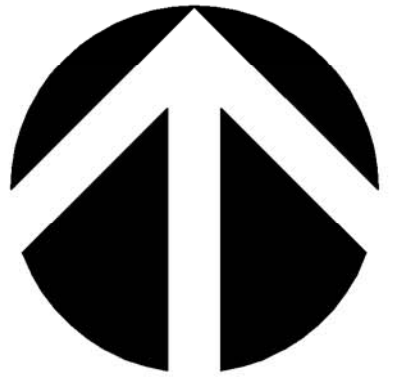

MATCH LINE TO CONCEPT PLAN No.5

MATCH LINE TO CONCEPT PLAN No.7