


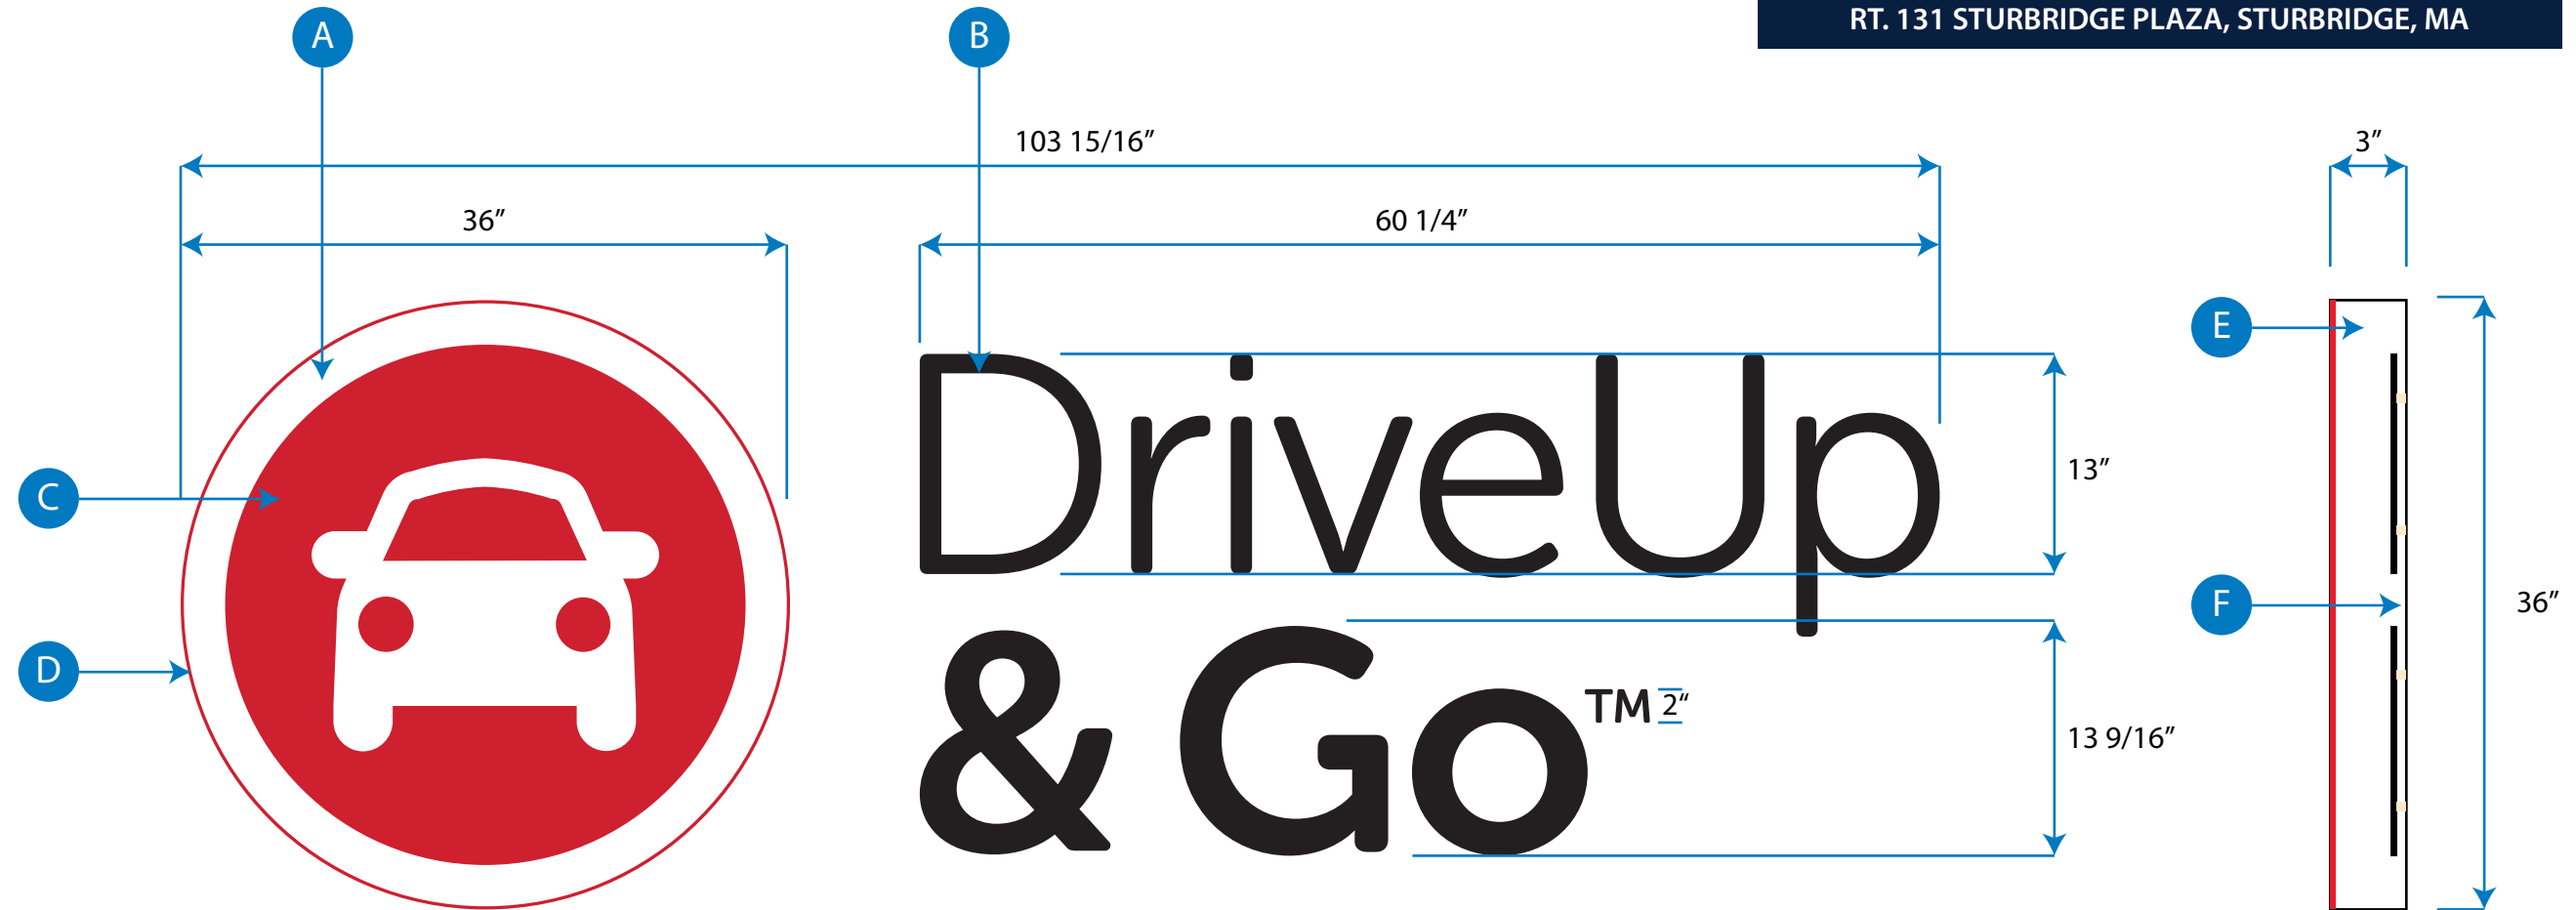


Client:	SHAW'S SUPERMARKET
WIP # :	02-24821
Sales:	House
Design:	Jon
MATERIALS	
A:	3/16" 2447 TRANSLUCENT WHITE ACRYLIC
B:	1/4" CLEAR ACRYLIC
C:	TRANSLUCENT VINYL
D:	RED GEM CAP
E:	.040" COILSTOCK RETURNS
F:	1/8" ALUPANEL BACKERS
COLORS / FINISHES	
	ARLON 253 CARDINAL RED
	WHITE
	MP BLACK
PRODUCTION NOTES	
FLUSH MOUNT TO BUILDING CAPSULE MOUNTED TO BUILDING MECHANICAL FASTENED BLUE SCREWS	
LETTERS MOUNTED TO BUILDING WITH PADS AND STAINLESS 10/24 STUDS	
INSTALL NOTES	
CAPSULE FLUSH MOUNTED TO BUILDING.	
LETTERS MOUNTED WITH PADS AND 10/24 STUDS	
PROOF REVISIONS	
ISSUED:	03/15/2021
REV1:	06/02/2021



CLIENT APPROVAL	
SIGNATURE	DATE

