


**PILOT FLYING J**  
 DESIGN DEPARTMENT  
 5508 LONAS ROAD  
 KNOXVILLE, TENNESSEE 37909  
 (865) 588-7488

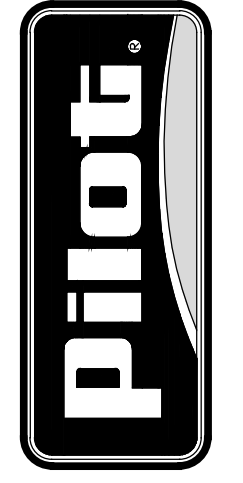


**EQUIPMENT PLAN**  
**FIRST FLOOR**  
**PILOT TRAVEL CENTER**  
 400 ROUTE 15 (HAYNES STREET)  
 STURBRIDGE, MA 01566

DATE: 02/14/20 DRAWN BY: MMB PROJECT: 222-05

DATE	REV.	REVISION DESCRIPTION
		INT.

© COPYRIGHT 2020 UNPUBLISHED  
 PILOT FLYING J  
 THIS DRAWING IS CONFIDENTIAL.  
 NO USE OR DISCLOSURE OF THIS DRAWING  
 IS PERMITTED EXCEPT AS EXPRESSLY  
 AUTHORIZED BY PILOT FLYING J.

SHEET:  
**A5**

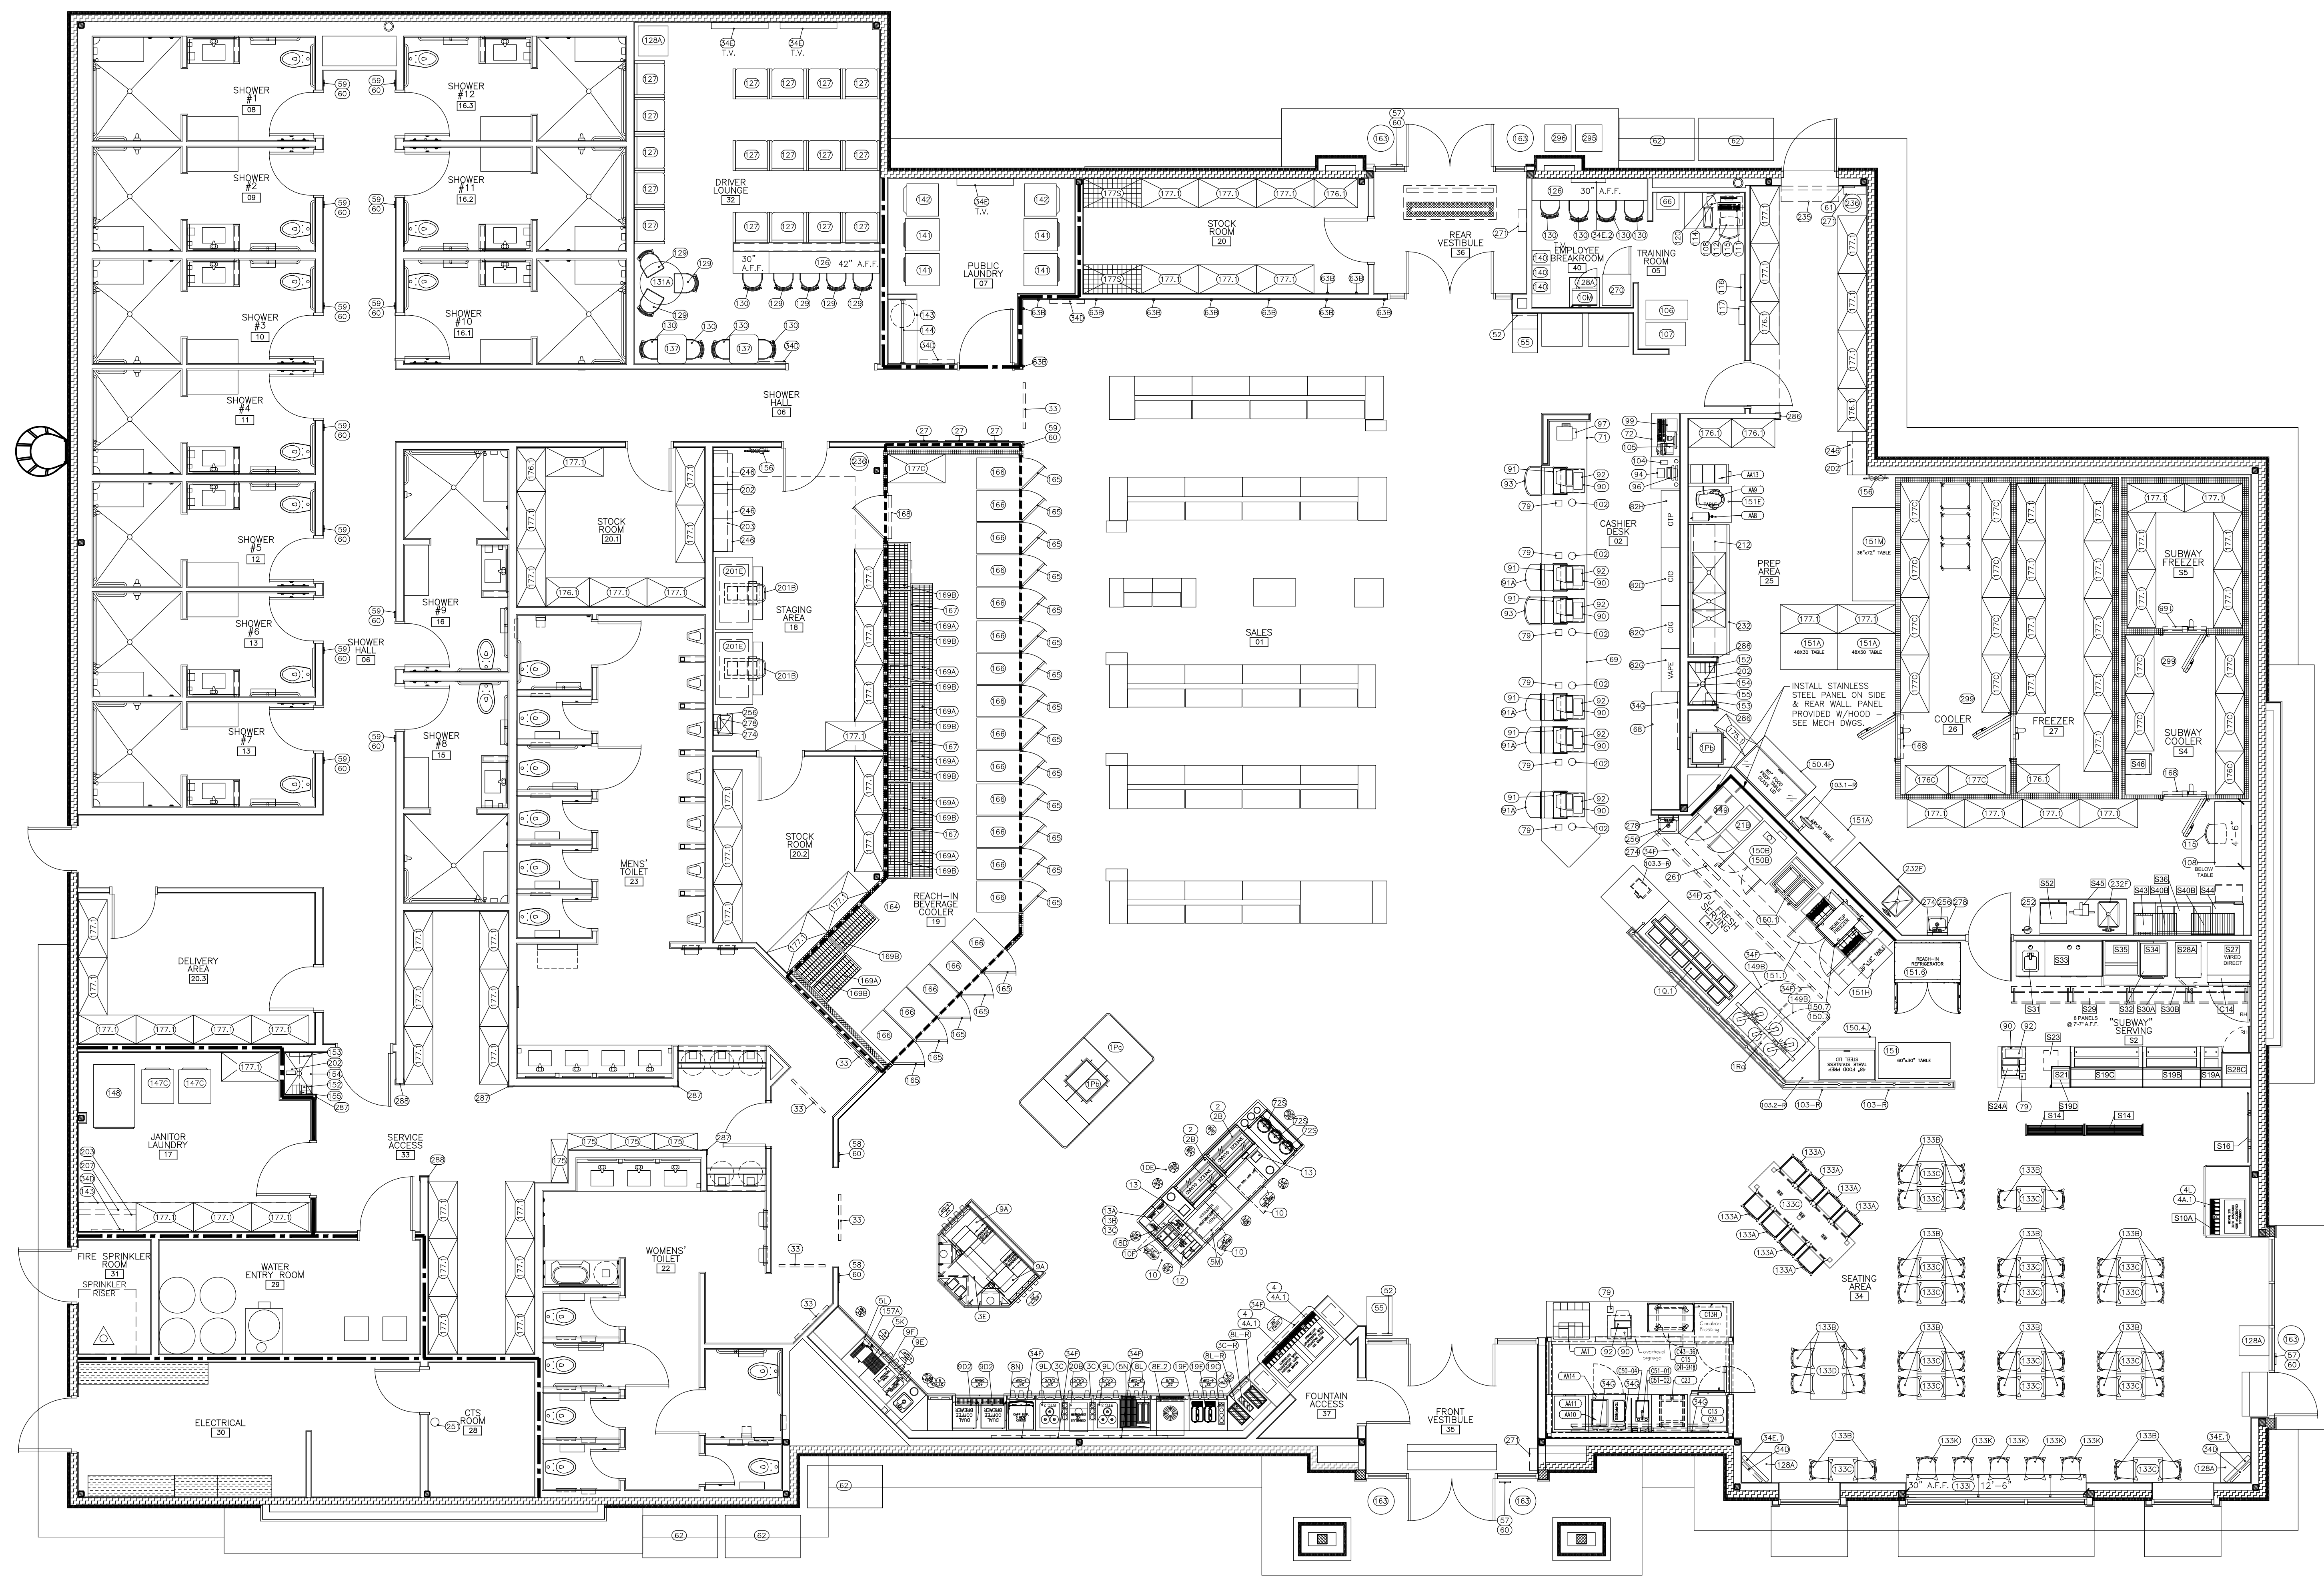

**EQUIPMENT PLAN**  
 3/16" = 1'-0"